

-106-

PEABODY & BROWN

A LAW PARTNERSHIP INCLUDING PROFESSIONAL CORPORATIONS

ONE CITIZENS PLAZA
PROVIDENCE, RHODE ISLAND 02903

(401) 454-1000

FAX: (401) 454-1030

WRITER'S DIRECT DIAL NUMBER

Peter V. Lacouture
(401) 454-1011

BOSTON, MA
(617) 345-1000
MANCHESTER, NH
(603) 628-4000
WASHINGTON, DC
(202) 973-7700

September 30, 1996

Mr. Michael R. Clement
Providence City Clerk
City Hall
25 Dorrance Street
Providence, Rhode Island 02903

RE: The Narragansett Electric Company

Dear Mr. Clement:

I am enclosing a copy of a Notice of Intent which we have filed today with the Energy Facility Siting Board on behalf of The Narragansett Electric Company in connection with the proposed relocation of cables in Charles Street in the vicinity of the Amtrak tracks.

I would appreciate it if you would bring this filing to the attention to the City Council.

Sincerely,



Peter V. Lacouture

PVL/kmo

Enclosure


cc: Charles Mansolillo, Esq.

PRO: 2548_1

IN CITY COUNCIL

FEB 20 1997

WHEN IT IS ORDERED THAT
THE SAME BE RECEIVED.

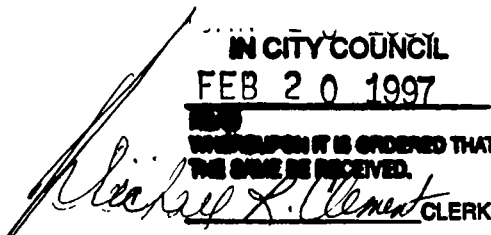

CLERK

THE COMMISSIONER ON

IN CILA COMPLIANCE

ALL DOCUMENTS IN THIS FILE
SHOULD BE MAINTAINED IN
THIS FILE

IN CITY COUNCIL
~~OCT 17 1996~~
FIRST READING
REFERRED TO COMMITTEE ON
PUBLIC WORKS

Michael R. Clement CLERK

DEC. 4, 1996
AND
OCT 17 1996
FIRST READING
REFERRED TO COMMITTEE ON
CITY PROPERTY
Michael R. Clement

THE COMMITTEE ON

Golden Harbor City Property
Recommendation
Barbara A. Quinn
2/13/97
Clerk

PEABODY & BROWN

A LAW PARTNERSHIP INCLUDING PROFESSIONAL CORPORATIONS

ONE CITIZENS PLAZA
PROVIDENCE, RHODE ISLAND 02903

(401) 454-1000

FAX: (401) 454-1030

BOSTON, MA
(617) 345-1000

MANCHESTER, NH
(603) 628-4000

WASHINGTON, DC
(202) 973-7700

WRITER'S DIRECT DIAL NUMBER

Peter V. Lacouture
(401) 454-1011

September 27, 1996

DIV. OF PUBLIC UTIL.
CABLE T.V. SECTION
96 SEP 30 PM 2:30

Mr. Douglas Hartley
Regulatory Research Specialist
Energy Facility Siting Board
100 Orange Street
Providence, Rhode Island 02903

Re: The Narragansett Electric Company-Notice of Intent to relocate
power lines of less than One Thousand feet (Q-143 and R-144 lines,
Providence)

Dear Mr. Hartley:

The Narragansett Electric Company ("Narragansett") is planning to re-route a portion of the Q-143 and R-144 115 kV underground cables in the vicinity of Charles Street and the Amtrak tracks in Providence. Given the limited scope of this project, it is a de minimus transmission line project which does not require a full application and hearing before the EFSB. Please accept this letter and enclosures as a "Notice of Intent" under Rule 1.6 (c) of the EFSB's Rules of Practice and Procedure.

The Q-143 and R-144 underground cables cross under the tracks of the Amtrak mainline north of the Charles Street Bridge (#930.) The undercutting and lowering of the tracks as part of the Northeast Corridor Electrification Project cannot be accomplished with the cables in their present location. Therefore, Narragansett will relocate approximately 650 feet of each of the circuits as shown on the attached plan (#PD-9841-0.)

A list of Narragansett's affiliates as required by Rule 1.6 (c) (1) is attached.

PEABODY & BROWN

Please acknowledge receipt of this notice on the enclosed copy and return it with my messenger.

Sincerely,

A handwritten signature in black ink, appearing to read "Peter Lacouture", written in a cursive style.

Peter V. Lacouture

cc: Providence City Council

PRO: 1846_1

ATTACHMENT TO NOTICE OF INTENT
TO CONSTRUCT LINES OF
LESS THEN 1000 FEET

Q143/R144 Cable Relocation

Identification of the proposed owner(s) of the facility including identification
of all affiliates of the proposed owners as that term is defined in R.I.G.L. § 39-3-27.

- a. The proposed owner of the facility is The Narragansett Electric Company.
- b. The affiliates of Narragansett include its parent, New England Electric System ("NEES") and the NEES Companies:


- New England Power Company ("NEP")
- Massachusetts Electric Company
- Granite State Electric Company
- New England Energy Incorporated ("NEEI")
- New England Electric Resources, Inc.
- New England Electric Transmission Corporation
- New England Hydro-Transmission Corporation
- New England Hydro-Transmission Electric Company, Inc.
- New England Power Service Company
- Narragansett Energy Resources Company ("NERC")
- New England Hydro Finance Company, Inc.
- Nantucket Electric Company
- NEES Energy, Inc.
- Granite State Energy, Inc.
- NEERI International

In addition, NEP owns more than ten percent (10%) of the common stock of the following companies:


- Yankee Atomic Electric Company
- Vermont Yankee Nuclear Power Corporation
- Maine Yankee Atomic Power Company
- Connecticut Yankee Atomic Power Company.

Other NEES Companies own more than 10% of the following entities:

- Ocean State Power (20% owned by NERC)
- AllEnergy Marketing Company, L.L.C. (50% NEES Energy)

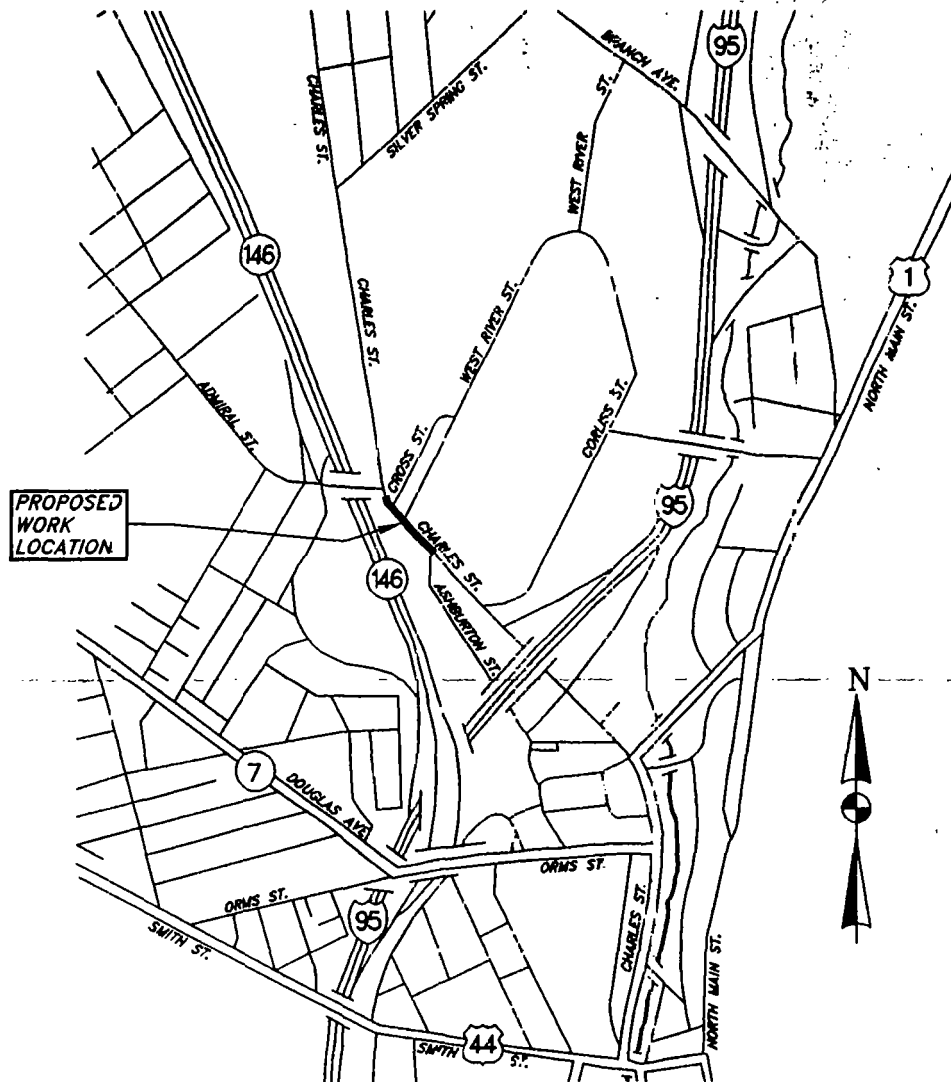

LOCUS PLAN
N.T.S.

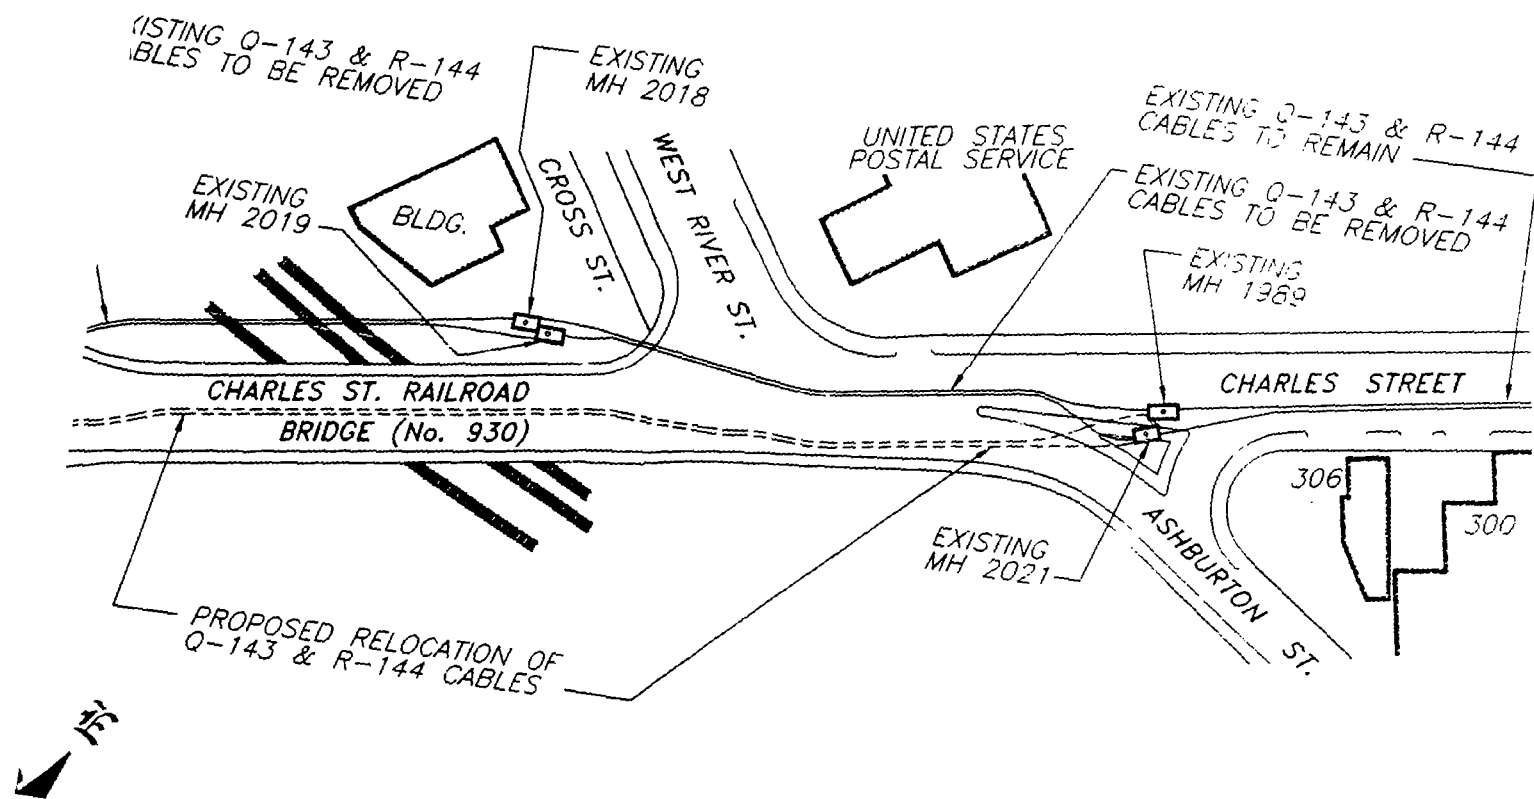

PEABODY & BROWN

A LAW PARTNERSHIP INCLUDING PROFESSIONAL CORPORATIONS

ONE CITIZENS PLAZA
PROVIDENCE, RHODE ISLAND 02903

(401) 454-1000

FAX: (401) 454-1030

WRITER'S DIRECT DIAL NUMBER

Peter V. Lacouture
(401) 454-1011

BOSTON, MA
(617) 345-1000
MANCHESTER, NH
(603) 628-4000
WASHINGTON, DC
(202) 973-7700

October 2, 1996

Mr. Michael R. Clement
Providence City Clerk
City Hall
25 Dorrance Street
Providence, Rhode Island 02903

RE: The Narragansett Electric Company

Dear Mr. Clement:

Pursuant to your telephone conversation with my secretary this morning, enclosed please find the three additional maps you requested concerning the relocation of cables in Charles Street in the vicinity of the Amtrak tracks.

Please call if you need any additional copies.

Sincerely,



Peter V. Lacouture

PVL/kmo

Enclosures

PRO: 2680_1

City of Providence



Rhode Island

Department of City Clerk

MEMORANDUM

DATE: October 4, 1996

TO: Councilman Kevin Jackson, Chairman - Committee on City Property

SUBJECT: THE NARRAGANSETT ELECTRIC COMPANY

CONSIDERED BY: Michael R. Clement, City Clerk

DISPOSITION: Please review the enclosed copy of a Notice of Intent, which was filed with the Energy Facility Siting Board on behalf of The Narragansett Electric Company in connection with the proposed relocation of cables in Charles Street in the vicinity of the Amtrak tracks.

This matter will be introduced at the October 17, 1996 Council meeting.

Michael R. Clement
City Clerk *BC*

City of Providence



Rhode Island

Department of City Clerk

MEMORANDUM

DATE: October 4, 1996

TO: Councilman Robert M. Clarkin, Chairman - Committee on Public Works

SUBJECT: THE NARRAGANSETT ELECTRIC COMPANY

CONSIDERED BY: Michael R. Clement, City Clerk


DISPOSITION: Please review the enclosed copy of a Notice of Intent, which was filed with the Energy Facility Siting Board on behalf of The Narragansett Electric Company in connection with the proposed relocation of cables in Charles Street in the vicinity of the Amtrak tracks.

This matter will be introduced at the October 17, 1996 Council meeting.


Michael R. Clement
City Clerk *RG*

REVISIONS									
DESCRIPTION									
DATE	REV.	REV.	MADE	CHK'D	SUP'D	INSP.	REV'D	REV'D	AP'VD.
9/25/96	EP3								
DESIGNED									
CHECKED									
SUPERVISOR									
INSPECTED									
REVIEWED									
APPROVED									
APPROVED									

PD-9841-0 SHEET 1 OF 1

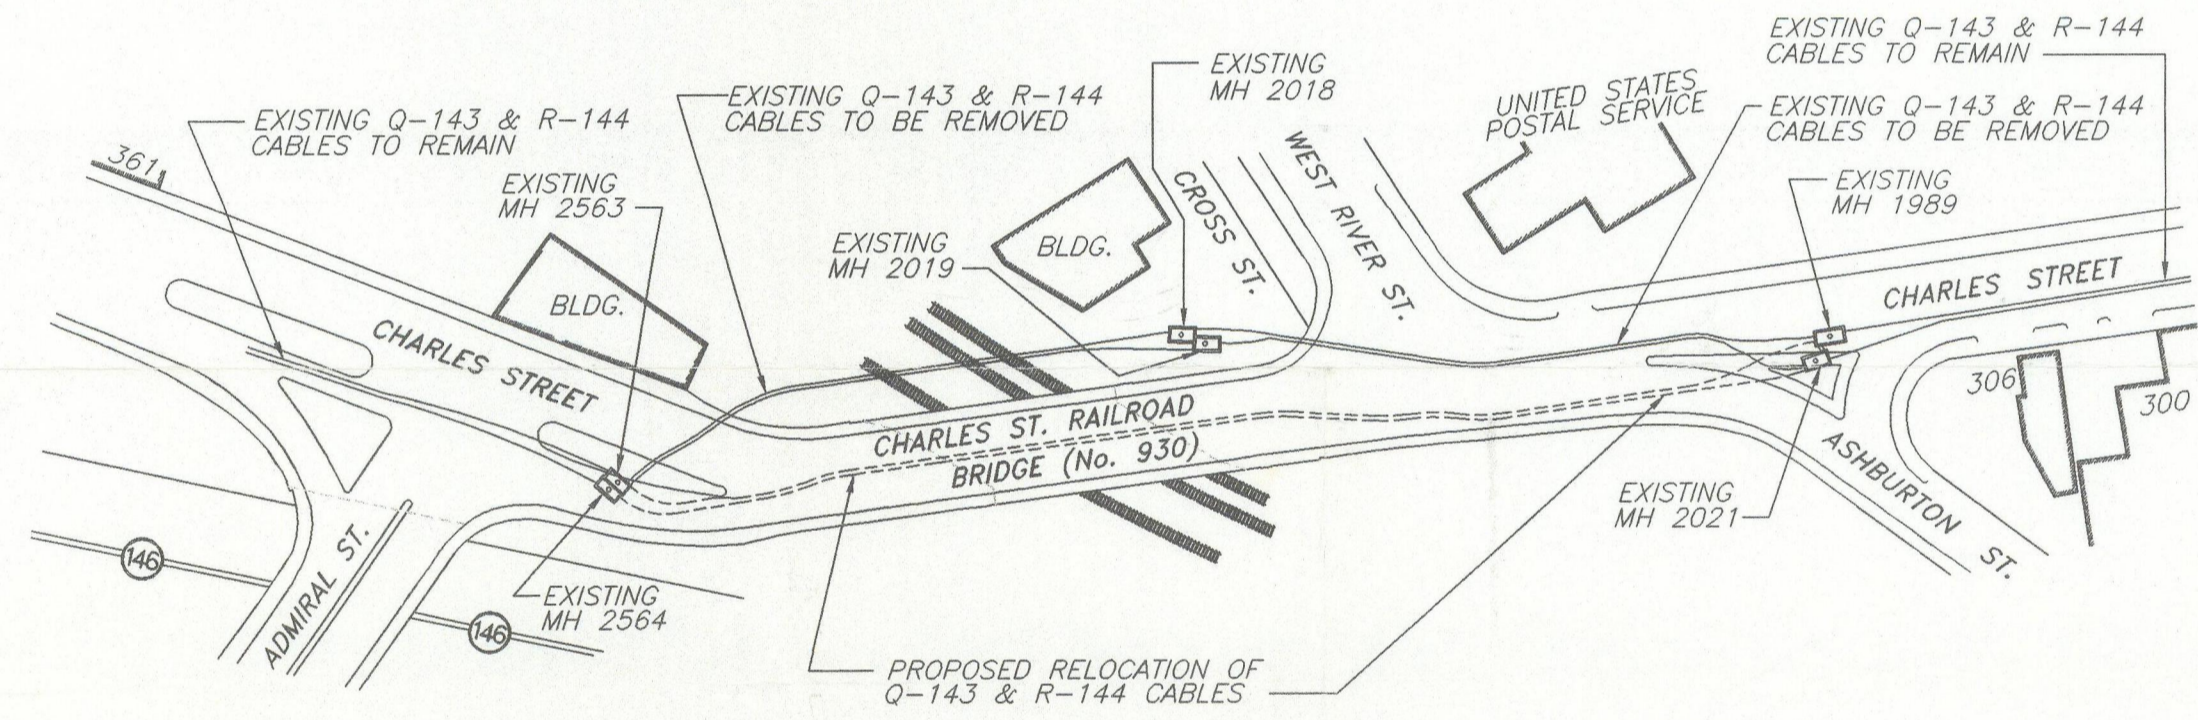

SITE PLAN
1"=100'-0"

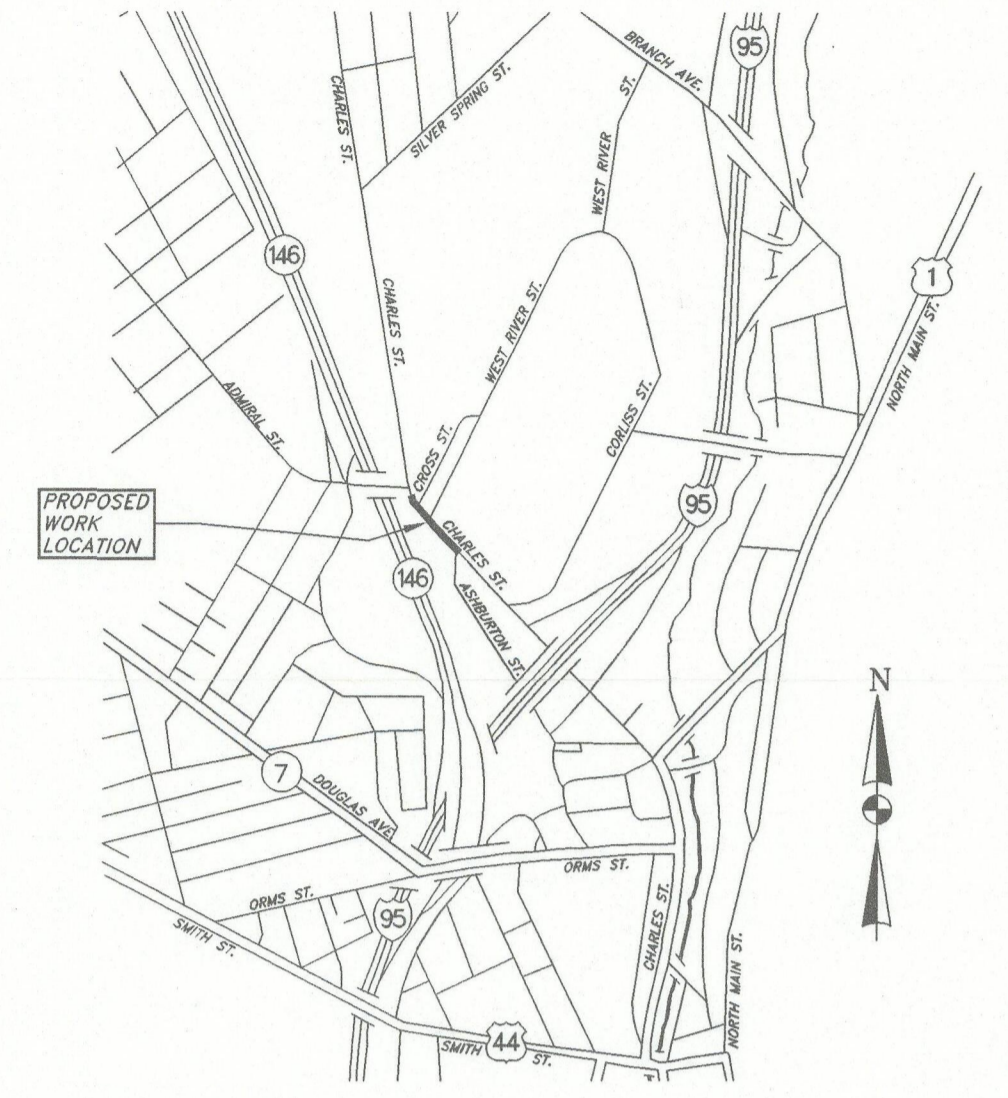

LOCUS PLAN
N.T.S.

PROJ. NO. 16706 FILENAME: 98411.DWG NARRAGANSETT ELECTRIC DESIGN	THE NARRAGANSETT ELECTRIC COMPANY PROVIDENCE, R.I.
	PROPOSED RELOCATION LAYOUT OF Q-143 & R-144 CABLES AT CHARLES STREET RAILROAD BRIDGE No. 930 CROSSING PROVIDENCE, RI

FERDINAND C. IHENACHO, P.E.
~~XXXXXXXXXXXX~~

Director



VINCENT A. CIANCI, JR.

Mayor

Department of Public Works

"Building Pride In Providence"

February 18, 1997

To All Utility and Contractors:

Re: Charles Street Bridge
Charles St. @ Admiral St.
One Thousand Foot Radius Therefrom

Please be advised that in view of the Narragansett Electric Company's project relative to relocation of cables on and near the Charles Street Bridge and its vicinity to Amtrack Railroad Track Line, be advised that all construction other than ~~that noted~~ above shall be curtailed from March of 1997 through November of 1997.

Therefore, if you have any projects to be constructed within said area please plan accordingly with the dates mentioned herein. This request is made in an effort to keep traffic congestion in the affected area at a minimum.

If you have any questions relative to this request, please advise.

Very truly yours,

A handwritten signature in black ink, appearing to read "F. Ihenacho", written over a grid of lines.


Ferdinand C. Ihenacho, P.E.
Director

Note: If any emergencies occur within said time frame, please contact this office for further information and assistance.

CC: City Council Office/City Hall

700 Allens Avenue ● Providence, Rhode Island 02905

(401) 467-7950 (Voice) ● 751-0203 (TDD) ● 941-2567 (Facsimile)

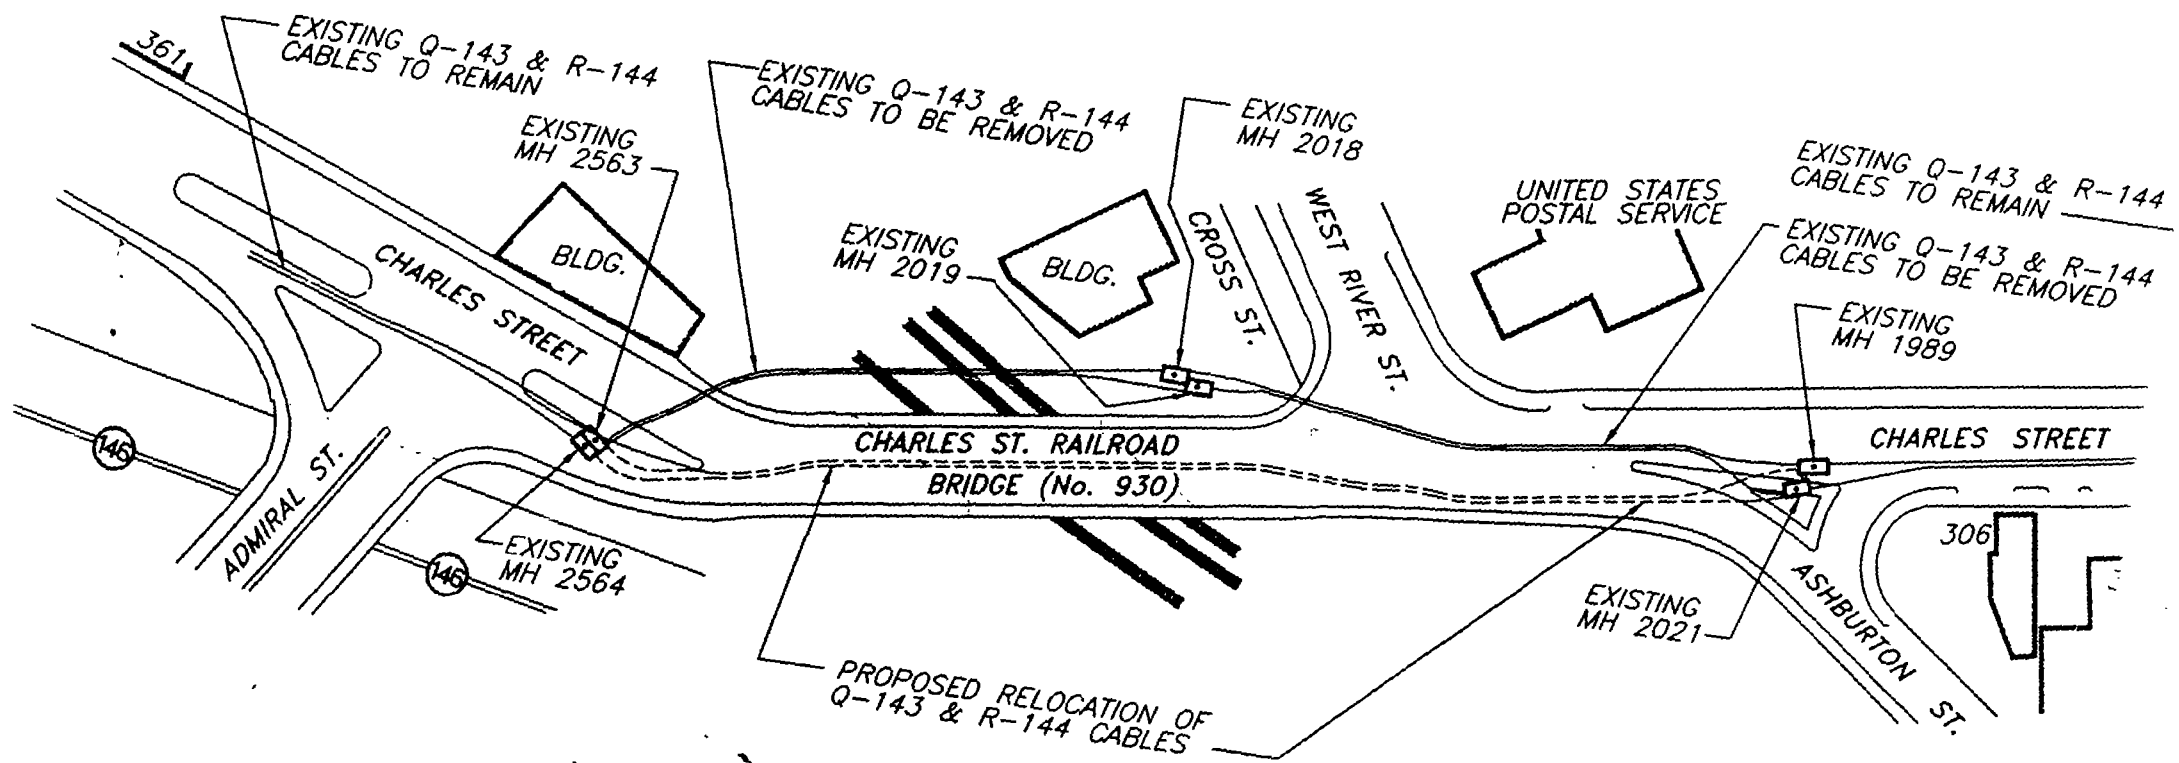

SITE PLAN
1"=100'-0"

City of Providence



Rhode Island

Department of City Clerk

MEMORANDUM

DATE:

February 5, 1997

TO:

Ferdinand Ihenacho, Director, Dept. of Public Works *FZ I.*

SUBJECT:

COMMUNICATION FROM NARRAGANSETT
ELECTRIC RELATIVE TO RELOCATING CABLES ON
CHARLES STREET IN THE VICINITY OF AMTRAK
TRACKS.

CONSIDERED BY:

Michael R. Clement, City Clerk

DISPOSITION:

I have been requested by Councilman Kevin Jackson-Chairman of the Committee on City Property and Councilman Robert M. Clarkin-Chairman of the Committee on Public Works, to invite you to the next joint meeting to be held on Wednesday, February 12, 1997 at 6:00 o'clock p.m., Committee Room "A", City Clerk's Department, City Hall. Please review the enclosed correspondence prior to the meeting.

ATTACHMENT TO NOTICE OF INTENT
TO CONSTRUCT LINES OF
LESS THEN 1000 FEET

Q143/R144 Cable Relocation

Identification of the proposed owner(s) of the facility including identification of all affiliates of the proposed owners as that term is defined in R.I.G.L. § 39-3-27.

- a. The proposed owner of the facility is The Narragansett Electric Company.
- b. The affiliates of Narragansett include its parent, New England Electric System ("NEES") and the NEES Companies:

- New England Power Company ("NEP")
- Massachusetts Electric Company
- Granite State Electric Company
- New England Energy Incorporated ("NEEI")
- New England Electric Resources, Inc.
- New England Electric Transmission Corporation
- New England Hydro-Transmission Corporation
- New England Hydro-Transmission Electric Company, Inc.
- New England Power Service Company
- Narragansett Energy Resources Company ("NERC")
- New England Hydro Finance Company, Inc.
- Nantucket Electric Company
- NEES Energy, Inc.
- Granite State Energy, Inc.
- NEERI International

In addition, NEP owns more than ten percent (10%) of the common stock of the following companies:

- Yankee Atomic Electric Company
- Vermont Yankee Nuclear Power Corporation
- Maine Yankee Atomic Power Company
- Connecticut Yankee Atomic Power Company.

Other NEES Companies own more than 10% of the following entities:

- Ocean State Power (20% owned by NERC)
- AllEnergy Marketing Company, L.L.C. (50% NEES Energy)

PEABODY & BROWN

A LAW PARTNERSHIP INCLUDING PROFESSIONAL CORPORATIONS

ONE CITIZENS PLAZA
PROVIDENCE, RHODE ISLAND 02903

(401) 454-1000

FAX: (401) 454-1030

WRITER'S DIRECT DIAL NUMBER

Peter V. Lacouture
(401) 454-1011

BOSTON, MA
(617) 345-1000
MANCHESTER, NH
(603) 628-4000
WASHINGTON, DC
(202) 973-7700

September 27, 1996

96 SEP 30 PM 2:30
DIV. OF PUBLIC UTIL.
CABLE T.V. SECTION

Mr. Douglas Hartley
Regulatory Research Specialist
Energy Facility Siting Board
100 Orange Street
Providence, Rhode Island 02903

Re: The Narragansett Electric Company-Notice of Intent to relocate power lines of less than One Thousand feet (Q-143 and R-144 lines, Providence)

Dear Mr. Hartley:

The Narragansett Electric Company ("Narragansett") is planning to re-route a portion of the Q-143 and R-144 115 kV underground cables in the vicinity of Charles Street and the Amtrak tracks in Providence. Given the limited scope of this project, it is a de minimus transmission line project which does not require a full application and hearing before the EFSB. Please accept this letter and enclosures as a "Notice of Intent" under Rule 1.6 (c) of the EFSB's Rules of Practice and Procedure.

The Q-143 and R-144 underground cables cross under the tracks of the Amtrak mainline north of the Charles Street Bridge (#930.) The undercutting and lowering of the tracks as part of the Northeast Corridor Electrification Project cannot be accomplished with the cables in their present location. Therefore, Narragansett will relocate approximately 650 feet of each of the circuits as shown on the attached plan (#PD-9841-0.)

A list of Narragansett's affiliates as required by Rule 1.6 (c) (1) is attached.

PEABODY & BROWN

Please acknowledge receipt of this notice on the enclosed copy and return it with my messenger.

Sincerely,

A handwritten signature in black ink, appearing to read "Peter Lacouture", written in a cursive style.

Peter V. Lacouture

cc: Providence City Council

PRO: 1846_1

A LAW PARTNERSHIP INCLUDING PROFESSIONAL CORPORATIONS

PROVIDENCE, RHODE ISLAND 02903

FAX: (401) 454-1030

WRITER'S DIRECT DIAL NUMBER

Peter V. Lacouture
(401) 454-1011

September 30, 1996

Mr. Michael R. Clement
Providence City Clerk
City Hall
25 Dorrance Street
Providence, Rhode Island 02903


RE: The Narragansett Electric Company

Dear Mr. Clement:

I am enclosing a copy of a Notice of Intent which we have filed today with the Energy Facility Siting Board on behalf of The Narragansett Electric Company in connection with the proposed relocation of cables in Charles Street in the vicinity of the Amtrak tracks.

I would appreciate it if you would bring this filing to the attention to the City Council.

Sincerely,


Peter V. Lacouture

PVL/kmo

Enclosure

cc: Charles Mansolillo, Esq.

PRO: 2548_1

IN CILIA CONQUEST
FIRST READING
CITY BROOKLYN
REQUESTED TO CONQUER
WASHINGTON, MA
345-1000
MANCHESTER, NH
628-4000
WASHINGTON, DC
(202) 973-7700

Brooks Fiber Optic Communications of R.I.
1 Old Stone Square
Prov., R.I. 02903

Ms. Mary C. Hanley
Mgr. R.O.W. - N.E. Telephone
85 High Street
Pawt., R.I. 02860

Mr. Anthony Rosciti
Parkside Site & Utility Co.
139 King Phillip St.
Johnston, R.I. 02919

Mr. Thomas Gavula
Director of Engineering/Prov. Ga
100 Weybosset St.
Prov., R.I. 02903

Mr. Steven Brown
Director of Engineering/Narragansett Elec. Co.
280 Melrose St.
Prov., R.I. 02901

Mr. Joseph Filippone
Chief of Interceptors/Narragansett
459 Promenade St.
Prov., R.I. 02908

Mr. C. A. Carr, Jr.
Senior Field Eng./Narragansett Electric Co.
280 Melrose St.
Prov., R.I. 02903

Paul Pinault, P.E.
Executive Director/Narragansett
235 Promenade St.
Prov., R.I. 02908