

FILED

MAY 10 12 37 PM '76

DEPT. OF CITY CLERK
PROVIDENCE, R.I.

MAY 10 1976

READ HERE NOT IN CITY

IN CITY COUNCIL

MAY 13 1976

FIRST READING
REFERRED TO COMMITTEE ON

PUBLIC WORKS

Ursula Vespa
CLERK

THE COMMITTEE ON *Oct. 26, 1976*

PUBLIC WORKS

Recommends



Be Continued
Ursula Vespa Clerk

THE COMMITTEE ON
PUBLIC WORKS

Recommends

Be Not Vessel
Ursula Vespa Clerk
Nov. 22, 1976

PROVIDENCE, R. I.
 P. W. DEPT. - ENGINEERING OFFICE
 STREET LINES SECTION
 Plan No 063969
 May 26, 1976

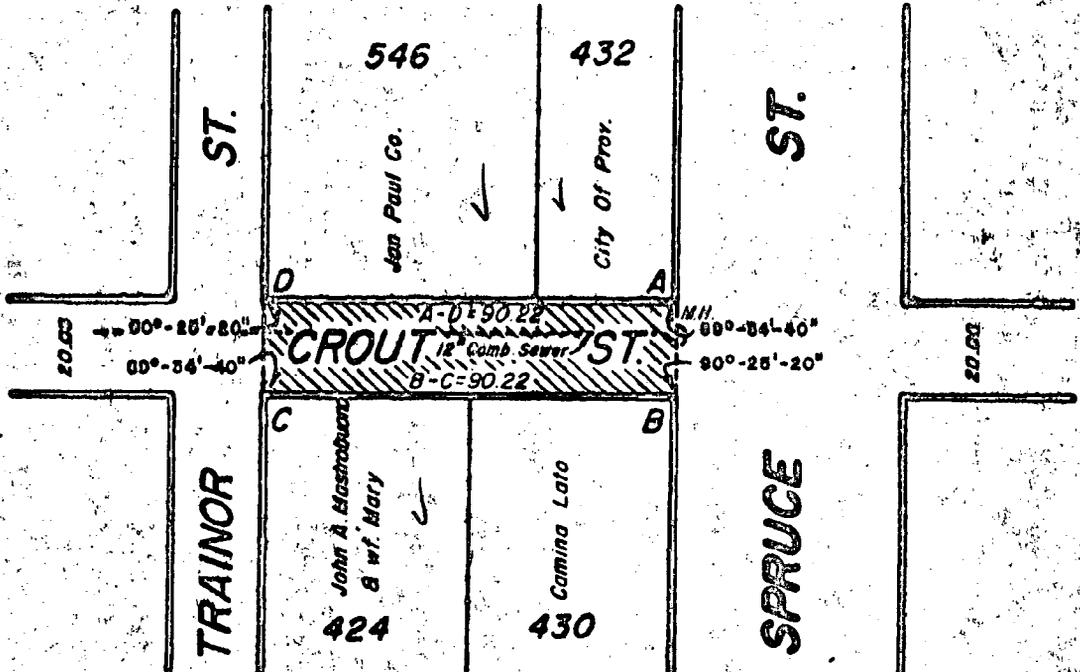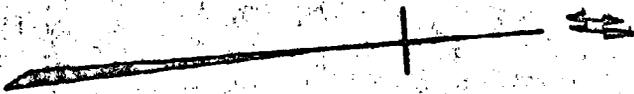

Note:
 Cross-Hatched Area (A-B-C-D-A)
 Indicates Proposed Abandonment.
 Full Sewer Easement Will Be Required

CITY OF PROVIDENCE, R. I.
 Public Works Dept. - Engineering Office
 Showing Proposed Abandonment
 Drawn by Patucha _____ Checked by J.A.M. _____
 Scale 1" = 40' _____ Date May 26, 1976
 Correct _____ Assisted by _____
 Approved _____

Lot Numbers From Assessor's Plat 28

101

THE CITY OF PROVIDENCE

CITY SERGEANT'S OFFICE

THIS IS TO CERTIFY, That I have caused the notice, of which a true copy is hereto annexed, to be served upon the following named persons, by handing to each of said persons, or by leaving at their last and usual place of abode in this State a true copy of said notice, to wit: TO ABANDON AS A PUBLIC HIGHWAY THAT PORTION OF CROUT STREET, BETWEEN SPRUCE STREET AND TRAINOR STREET.

<u>PLAT</u>	<u>LOT</u>	<u>NAME AND ADDRESS</u>
28	546	Jon - Paul Company 63 DePasquale Avenue
"	432	City of Providence, Taken for Non-Payment of Taxes
"	430	Carmino Lato 832 Atwells Avenue
"	424	John A. Mastrobuono and wf. Mary, 106 Glen Ridge Road, Cranston, RI

Date October 1, 1976

Councilman Anthony C. Merola

Councilman Mario Turchetta

This is to certify that I have caused a true copy of the attached Resolution to be served upon the above named persons, firms and/or corporations, as the case may be, by handing to each said persons, firms and/or corporations, as the case may be, or by leaving at their last usual place of abode in this state a true copy.

Date _____

City of Providence



Rhode Island

Department of City Clerk

MEMORANDUM

DATE: May 14, 1976
TO: •
SUBJECT: ABANDONMENT OF PORTION OF CROWN STREET
CONSIDERED BY: Committee on Public Works
DISPOSITION: Attached is copy of petition on above subject for study and report, to subject Committee.

- Acting Commissioner of Public Safety Cianci
- Director Healy
- Director Barnstein
- Chief Engineer Rogers
- Traffic Engineer Tibaldi

JOHN A. DOHERTY, *Chairman*
EARL H. ASHLEY
ALFRED T. CICCONE
ROBERT F. HOWARD
RAYMOND COLA
VINCENT J. CIRELLI
VINCENT T. IZZO, *Ex-Officio*

WATER SUPPLY BOARD

CITY OF PROVIDENCE, R. I. 02908
552 ACADEMY AVENUE

JOHN E. ROGERS P.E.
Chief Engineer
JOHN H. SEITES P.E.
Deputy Chief Engineer
WILLIAM I. MATZNER
Legal Advisor
JAMES A. LOMBARDI
Secretary

May 27, 1976

Councilman Lawrence K. Flynn, Chairman
Committee on Public Works
City Clerk's Office, City Hall
Providence, Rhode Island

Dear Councilman Flynn:

On May 24, 1976 this department received from the City Clerk a Memorandum and a copy of a Petition "to abandon as a public highway that portion of Crout Street between Spruce Street and Trainor Street".

The depreciated reproduction value of the water main and service to be abandoned, plus the necessary work involved is as follows:

133 [±] ft. of 6" C.I. Main	\$ 497.06
3/4" service	158.40
Cut, plug, strap and bulkhead	270.00
	\$ 925.46
Overhead	166.54
	<u>\$1,092.00</u>

We respectfully request that your committee take no action on the petition of the Attorneys of Record, Resmini, Fornaro & Colagiovanni; Robert V. Colagiovanni, Esq., 40 Westminster Street, Providence, Rhode Island, 02903, until the above amount is paid. We are filing a bill in the City Clerk's Office in that amount and will notify the Public Works Department when payment is received.

Very truly yours,



John E. Rogers, P.E.
Chief Engineer

ms

CC: Mr. James A. Lombardi
Administrative Assistant



CITY OF PROVIDENCE, RHODE ISLAND
MAYOR VINCENT A. CIANCI, JR.

DEPARTMENT OF PUBLIC WORKS . 700 ALLENS AVENUE . 02905

Daniel E. Healy, Director

Joseph J. Campo, Deputy Director

October 5, 1976

Mr. Lawrence Flynn
Chairman of the Public Works Committee
Providence City Council
City Hall - Prov., R.I. 02903

Re: Crout Street - Abandonment - Portion

O'Connor Street - Abandonment - Portion

Dear Sir:

The Department of Public Works has no objection to the abandonment of portion of the above captioned streets as designated on the enclosed plans, providing there is a full sewer easement for the 12" combination sewer contained in Crout Street (Plan No. 063969, dated May 26, 1976) and also a full sewer easement for the 24" combination sewer contained in O'Connor Street (Plan No. 063974, dated August 18, 1976).

Sincerely,

A handwritten signature in cursive script, appearing to read "Joseph J. Campo".

Joseph J. Campo, P.E.
Deputy Director/City Engineer

JJC:jlc

Encs.

STANLEY BERNSTEIN
DIRECTOR



VINCENT A. CIANCI, JR.
MAYOR

DEPARTMENT OF PLANNING AND URBAN DEVELOPMENT

40 FOUNTAIN ST., - PROVIDENCE, R. I. 02903 - TEL. 401-831-6550

October 6, 1976

Committee on Public Works
City Hall
Providence, Rhode Island 02903

SUBJECT: Referral No. 1946 - ABANDONMENT OF PORTION OF CROUT STREET

Gentlemen:

This petition from the Committee on Public Works proposes the abandonment of that portion of Crout Street which runs between Spruce Street and Trainor Street on Assessor's Plat 28.

Inspection revealed that Crout St. is a narrow roadway with a 12 Ft. width (exclusive of sidewalks). All adjoining parcels have egress on adjoining streets. The surrounding neighborhood is mixed commercial and residential and is in generally poor to fair condition.


This narrow lane has no important value as a thoroughfare. Therefore if all easements (if any) made necessary by utility lines are granted, and if other abutting property owners offer no objection, this department will have no objection from a planning standpoint to the proposed abandonment.

No objection is offered by this department to the granting of the petition.

Upon motion of Mr. Flynn seconded by Mr. Casey.

The Commission VOTED to offer no objection to the granting of this petition.

Sincerely yours,

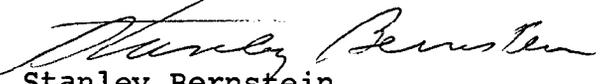
Stanley Bernstein,
Director

SB/rb
cc: Councilman Anthony C. Merola
Councilman Mario Turchetta

Resmini, Fornaro & Colagiovanni
Attorneys at Law

Forty Westminster Street, Suite 306
Providence, Rhode Island 02903
751-8855

Ronald J. Resmini
John E. Fornaro, Jr.
Robert V. Colagiovanni

October 27, 1976

Providence City Clerk
Providence City Hall
Providence, RI 02903

Attention: Mr. Michael Clements

Re: Abandonment of Portion of Crout Street

Dear Mr. Clements:

As per your request at the hearing on October 26, 1976 with regard to the above-captioned matter, enclosed herewith please find copies of a letter dated June 30, 1976 which is self-explanatory and a copy of Assessor's Plat 28. Please note that my clients are requesting abandonment of that portion of Crout Street between Trainor Street and the westerly boundary of Lot 424 (please see sketch).

Thank you for your assistance.

Very truly yours,

RESMINI, FORNARO & COLAGIOVANNI

Robert V. Colagiovanni

ROBERT V. COLAGIOVANNI

RVC:cc
Enclosure

June 30, 1976

Providence City Clerk
Providence City Hall
Providence, RI 02903

Attention: Mr. Vincent Vespa

Re: Abandonment of Portion of Crout Street

Dear Vin:

As per our telephone conversation with regard to my Petition for the abandonment as a public highway of that portion of Crout Street between Spruce and Trainor Streets, enclosed herewith please find a check and bill from the Providence Water Department which is self-explanatory. It is my understanding that said monies will be held in escrow pending the hearing on the abandonment and will be returned if said abandonment is denied.

Please advise as to the time and date of the hearing.

Very truly yours,

RESMINI, FORMARO & COLAGIOVANNI

ranni

SENDER: Complete items 1, 2, and 3. Add your address in the "RETURN TO" space on reverse.

1. The following service is requested (check one)
 Show to whom and date delivered.
 Show to whom, date, & address of delivery.
 RESTRICTED DELIVERY.
 RESTRICTED DELIVERY.
 Show to whom and date delivered..... 65¢
 Show to whom, date, and address of delivery 85¢

2. ARTICLE ADDRESSED TO:
 Vincent Vespa

3. ARTICLE DESCRIPTION:
 REGISTERED NO. 048481 INSURED NO.
 (Always obtain signature of addressee or agent)

I have received the article described above.
 SIGNATURE Addressee Authorized agent

4. DATE OF DELIVERY 7/27/76
 SIGNATURE [Signature]

5. ADDRESS (Complete only if requested)
 Providence City Clerk

6. UNABLE TO DELIVER BECAUSE:

POSTMARK: PROVIDENCE, RI JUL 2 1976
 CLERK'S INITIALS

PS Form 3811, Jan. 1975
 RETURN RECEIPT, REGISTERED, INSURED AND CERTIFIED MAIL
 * GPO: 1975-O-568-047

JON - PAUL COMPANY
 63 DePASQUALE AVENUE
 PROVIDENCE, R.I. 02903

7222

57-1
 115

6/23 1976

PAY one thousand and ninety-two dollars Dollars \$ 1092.00
 and 00/100

JON - PAUL COMPANY

TO
 THE ORDER
 OF

City of Providence

INDUSTRIAL NATIONAL BANK OF RHODE ISLAND
 PROVIDENCE, R.I.

Carole M. Mastroianni
 AUTHORIZED SIGNATURE

⑆0115⑆0001⑆44 3728722⑆

W.S.B. 16A-2-66-10M

MISCELLANEOUS BILL

To CITY OF PROVIDENCE, Dr.

This Bill is payable to City Collector within
 Twenty Days from Date in Accordance with Rules
 and Regulations of the Water Supply Board.
 RETURN THIS BILL WITH STUB ATTACHED
 with Remittances and Make Checks Payable to
 PHILIP J. PITASSI, CITY COLLECTOR, CITY
 HALL, PROVIDENCE, R. I. IF RETURN
 RECEIPT IS DESIRED ENCLOSE POSTAGE.

DATE June 3, 1976

Mail Bill to Robert V. Colagiovanni, Esq.
40 Westminster Street
Providence, R. I. 02903

DESCRIPTION

AMOUNT

For the depreciated value of our facilities that portion of
 Crout Street between Spruce St. and Trainor Street to be
 abandoned.

\$1092.00

WATER SUPPLY BOARD STUB

DATE June 3, 1976

CREDIT WATER MAINT. Sundries.....

Robert V. Colagiovanni, Esq.
40 Westminster Street
Providence, R. I. 02903

DESCRIPTION



AMOUNT

For the depreciated value
 of our facilities that por-
 tion of Crout Street between
 Spruce St. and Trainor St.
 to be abandoned.

\$1092.00


The printed figures below indicate amount PAID.

BRAYTO
ST.
PLAT

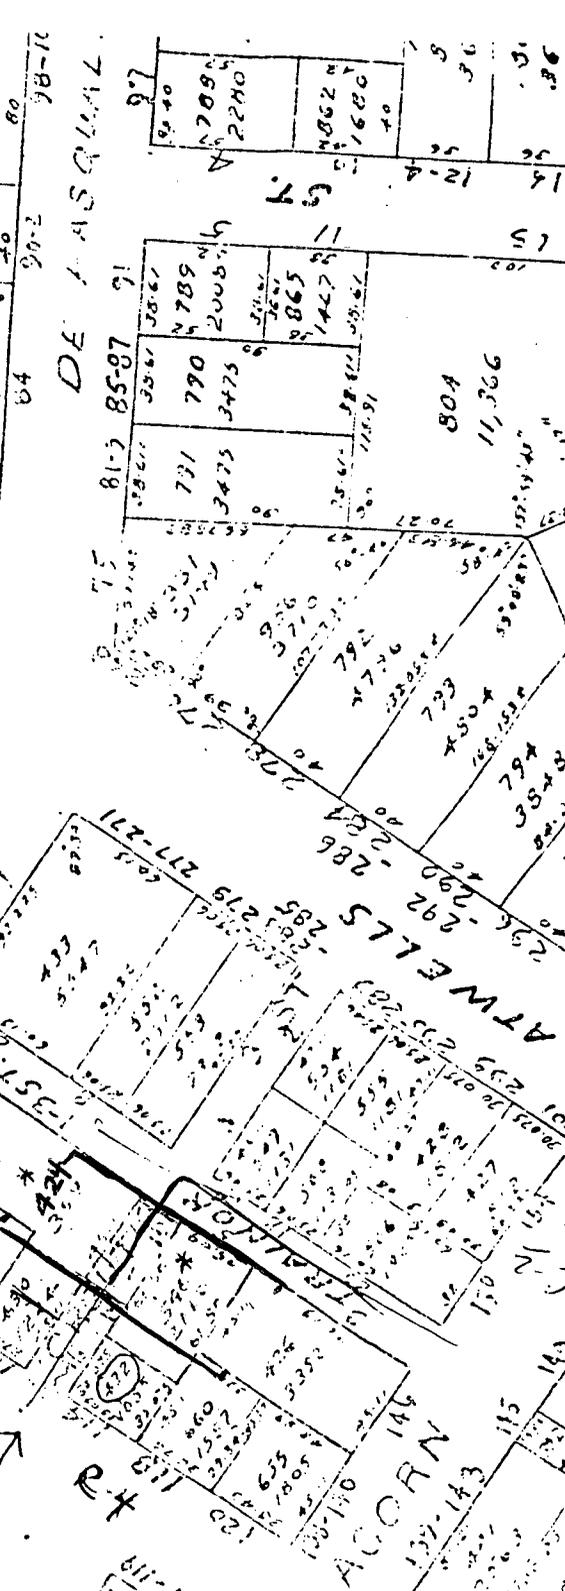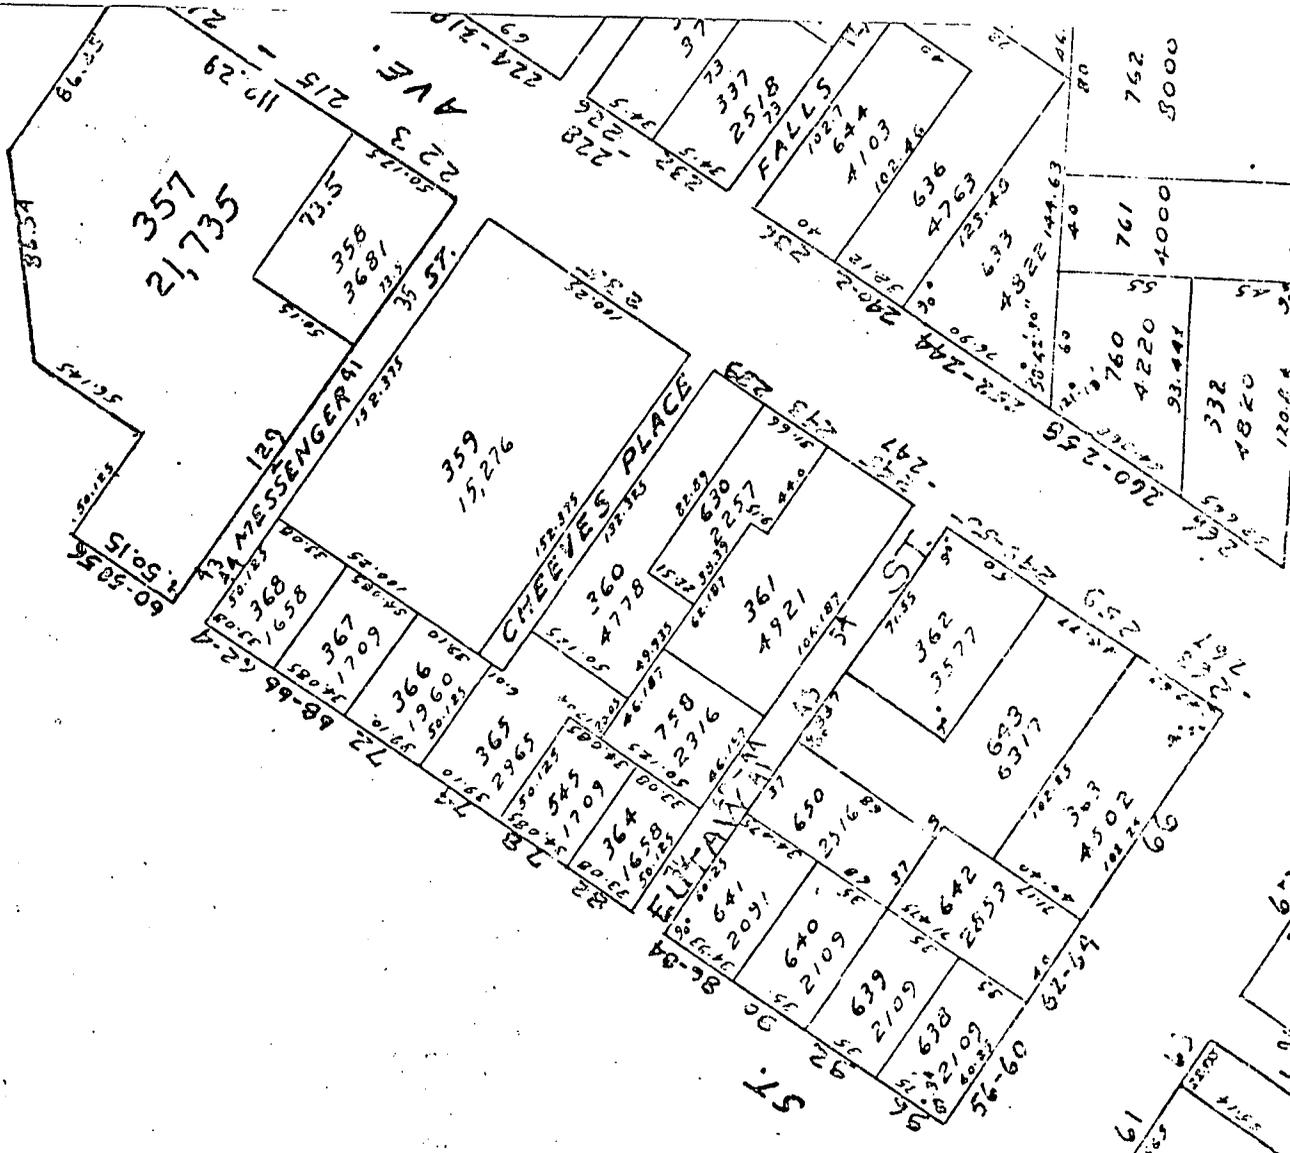

Map

Rt 6
Connecticut

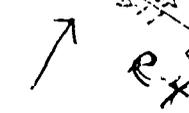

December 3, 1976

Mr. Robert V. Colagiovanni, Esq.
40 Westminster Street, Suite 306
Providence, RI 02903

Dear Mr. Colagiovanni:

This is to inform you that the Petition of John W. Mastrobuono, Cranston, Rhode Island, et al, to abandon as a Public Highway, a Portion of Crout Street, was not passed by the City Council. at its meeting of December 2, 1976.

Very truly yours,

Vincent Vespia
City Clerk of Providence

VV:hgg