

City of Providence

STATE OF RHODE ISLAND AND PROVIDENCE PLANTATIONS

CHAPTER 1993-2

No. 2 AN ORDINANCE

IN AMENDMENT OF CHAPTER 564
OF THE ORDINANCES OF THE CITY OF PROVIDENCE, ENTITLED "THE
CITY OF PROVIDENCE ZONING ORDINANCE" APPROVED OCTOBER 24,
1991 BY AMENDING PROVIDENCE ZONING DISTRICT MAP NUMBER 107 OF
THE OFFICIAL ZONING MAP BY CHANGING THE ZONING DISTRICT
DESIGNATION OF LOTS 164, 107, 146 and 147 FROM R-2 TO C-4.

Approved January 19, 1993

Be it ordained by the City of Providence:

Section 1: Chapter 564 of the ordinances of the city of Providence, entitled "The City of Providence Zoning Ordinance" approved October 24, 1991 is hereby amended by changing the zoning district designation of lots 164, 107, 146 and 147 on Providence Zoning District Map 107 of the Official Zoning Maps from R-2 to C-4.

Section 2: This ordinance shall take effect upon passage.

IN CITY COUNCIL

DEC 17 1992

FIRST READING
READ AND PASSED


Michael R. Clement CLERK

IN CITY
COUNCIL

JAN 7 1993

FINAL READING
READ AND PASSED

Evelyn V. Fargnoli
ACTING PRESIDENT
Michael R. Clement

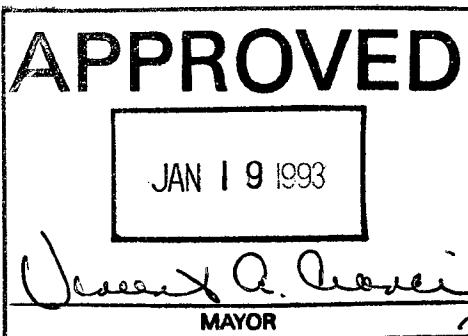

No.

CHAPTER

AN ORDINANCE

No.

AN ORDINANCE

CHAPTER

City of Providence

STATE OF RHODE ISLAND AND PROVIDENCE PLANTATIONS

IN CITY COUNCIL

SEP 17 1992

FIRST READING
REFERRED TO COMMITTEE ON
ORDINANCES

CLERK

John M. Angello

Councilman George

Be it ordained by the City of Providence:

Approved

THE COMMITTEE ON
ORDINANCES

Recommends *P. H.*

Barbara A. Davis
Chair

9/29/92

11/24/92 P.H.

THE COMMITTEE ON
ORDINANCES

Approves Passage of
The Within Ordinance

Barbara A. Davis
Chairman

12/2/92

Cell

IN C
COUN


1992

ABUTTING PROPERTY OWNERS

PLAT LOT OWNER

OWNERS ADDRESS

107 59 Harry Johnson & Stella Derefaka	197 Whittier Av Prov 02909
107 107 Anthony & Christopher DiChiro	499 Plainfield St Prov 02909
107 131 Shirley & Louis Paquin	219 Whittier Av Prov 02909
107 134 Mary & Paul Mantia	121 Laurel Hill Av Prov 02909
107 135 Earl & Eileen Tillman	123 Laurel Hill Av Prov 02909
107 136 Reuben & Joanne Hendricks	12 Adams Dr Coventry RI 02816
107 138 Nelson & Erin Rico	26 Cutting Av Cranston RI 02920
107 140 City of Providence	City Hall Prov 02903
107 141 Ann Maykish	25 Gemini Dr EProv RI 02914
107 142 D And L Realty Inc	1570 Westminster St Prov 02903
107 143 Carrie & Bessie Iannuccilli	141 Laurel Hill Av Prov 02909
107 144 Allen Aldana & Norma Sosa	519 Plainfield St Prov 02909
107 145 Ligia Marin & Blanca Morales	515 Plainfield St Prov 02909
107 146 Anthony & Christopher DiChiro	499 Plainfield St Prov 02909
107 147 Anthony & Christopher DiChiro	499 Plainfield St Prov 02909
107 148 Francesco Salamone	585 Berkley St Berkley MA 02780
107 149 Robert & Rose Petteruti	44 Burnett St Johnston RI 02919
107 159 Walter M Saunders Inc	184 Whittier Av Prov 02909
107 162 Ledor Properties	485 Plainfield St Prov 02909
107 163 Thomas Getz & Margaret Finn	60 Ogden St Prov 02909
107 164 Anthony & Christopher DiChiro	499 Plainfield St Prov 02909
107 165 Maria DeRosa & Daniel Paiva	140 Laurel Hill Av Prov 02909
107 166 Maria DeRosa & Daniel Paiva	140 Laurel Hill Av Prov 02909
107 167 Kenneth Cesaro	14 Adams Dr Coventry RI 02816
107 168 Mary McNally	126 Laurel Hill Av Prov 02909
107 170 Jose Mayo	199 Whittier Av Prov 02909
107 171 Robert Gaudreau & Barbara Sarlo	193 Whittier Av Prov 02909
107 172 Orlando & Gloria Caniglia	189 Whittier Av Prov 02909
107 570 Louis & Frances Sbraccia	202 Whittier Av Prov 02909
107 573 Ledor Properties	485 Plainfield St Prov 02909
107 574 Ledor Properties	485 Plainfield St Prov 02909
107 577 Robert & Melony Santopadre	49 Mark Allen Dr Warwick RI 02886
108 96 Roger & Jeannine Plante	300 S Main St Woonsocket RI Prov 02895
108 97 Paul & Gail-Ann Calenda	472 Potters Av Prov 02907
108 98 Michael & Jeannette Rogowski	163 Laurel Hill Av Prov 02909
108 99 Gary & Mary Misiaszk	169 Laurel Hill Av Prov 02909
108 130 Carlos Pontes & Ines D'Aponte	484 N.Underwood St Fall River MA 02720
108 134 John Clavin	170 Laurel Hill Av Prov 02909
108 153 Joseph D'Amico	11-13 Rye St Prov02909
108 154 Peter & Gordon Thompson	178 Gano St Prov 02909
108 155 Reymond Pellegrino	488 Plainfield St Prov 02909
108 162 Amelia & John Forlingieri	9 Rye St Prov 02908
108 492 Anthony & Kathleen Scungio	518 Plainfield St Prov 02909
108 503 Kevin & Denise Petitti	19 Saranac St Dorchester MA 02122
108 504 Carlos Pontes & Ines D'Aponte	484 N.Underwood St Fall River MA 02720

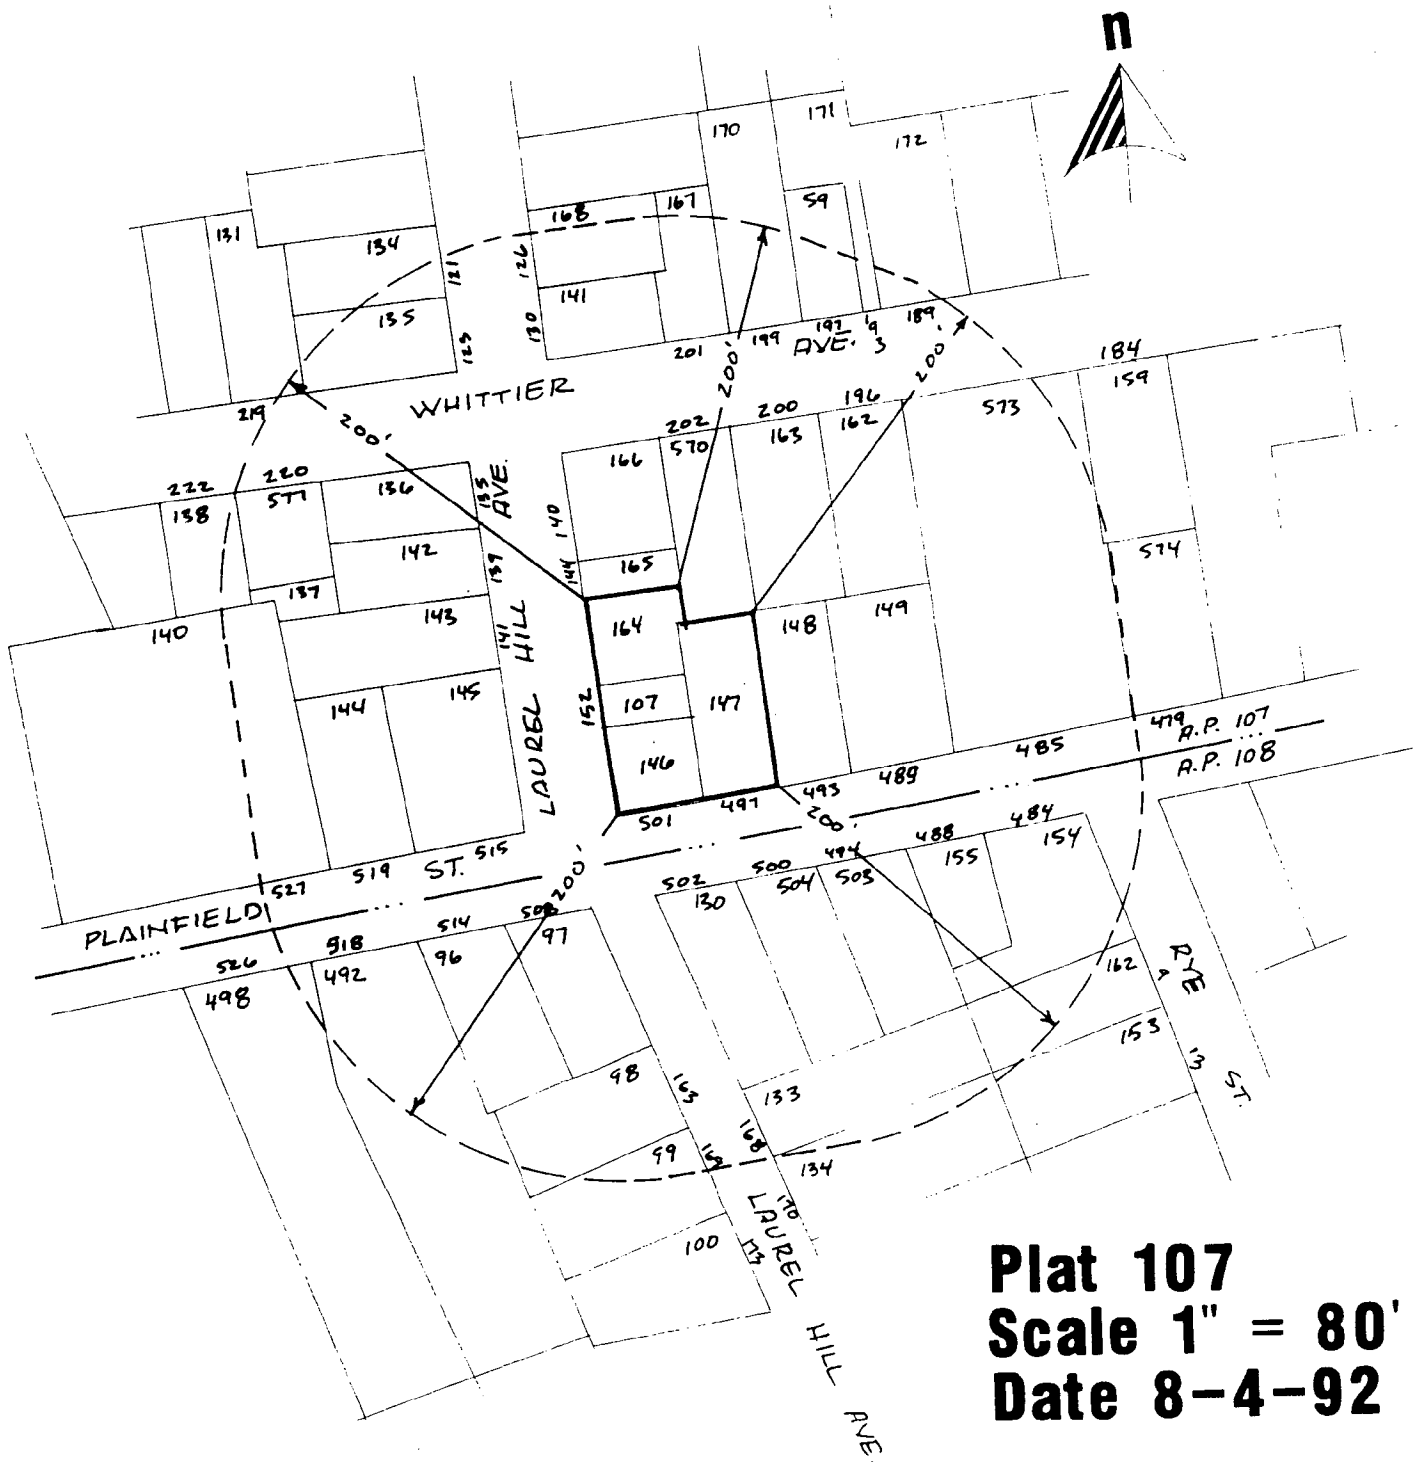

Plat 107
Scale 1" = 80'
Date 8-4-92

MICHAEL S. VAN LEESTEN
DIRECTOR



VINCENT A. CIANCI, JR.
MAYOR

Department of Planning and Development

"Building Pride In Providence"

MEMORANDUM

September 11, 1992

TO: ~~Michael~~ Clement, City Clerk
FROM: ~~Thomas E.~~ Deller, AICP, Associate Director
RE: Proposed Amendments Zoning Amendment
Map 107 Lots 164, 107, 146 and 147

Attached is one (1) original and twenty two (22) copies of a proposed amendment to the Providence Zoning Ordinance. This submission includes the abutters list and radius map. This ordinance is being sponsored by Councilman David Iglioizzi as a correct to the zoning map.

Thank you for your efforts in processing this application.