

THE CITY OF PROVIDENCE  
STATE OF RHODE ISLAND AND PROVIDENCE PLANTATIONS

# RESOLUTION OF THE CITY COUNCIL

No. 261

Approved July 8, 1970

RESOLVED, DECREED AND ORDERED:

That the following named highway shown as a cross-hatched area on the accompanying plan entitled, "Providence, Rhode Island, Department of Public Works-Engineering Office, Street Line Section Map No. 063364, Dated March 20, 1970,"

viz:

PAINE STREET (all) from Empire Street Southwesterly to Walnut Street. having ceased to be useful to the public and the same is abandoned as a public highway and the damage to the abutters is appraised at nothing and so awarded, and it is further

ORDERED, That the Director of Public Works, be and he is hereby directed to cause a sign to be placed on the above-named highway abandoned as aforesaid, having thereon the words "Not a Public Highway," and it is further

ORDERED, That after the entry of this order or decree the City Clerk shall cause a notice thereof to be published in a newspaper published in the County of Providence at least once each week for three successive weeks and a further and personal notice shall be served by the City Sergeant upon every owner of land abutting the above-named highway which has been abandoned, who is known to reside within this State. //

IN CITY COUNCIL

JUL 2 - 1970

READ and PASSED

*James A. Despin*  
President  
Clerk

APPROVED

JUL 8 1970  
*Joseph A. Dowley Jr.*  
MAYOR

THE COMMITTEE ON

*Public Works*

Approves Passage of  
The Within Resolution

*Unanimous Consent*  
*June 23, 1970* *Clerk*

**CITY OF PROVIDENCE**  
STATE OF RHODE ISLAND AND PROVIDENCE PLANTATIONS

**PETITION TO THE CITY COUNCIL**

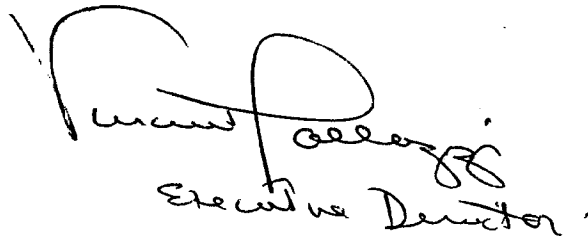
**TO THE HONORABLE CITY COUNCIL OF THE CITY OF PROVIDENCE:**

*The undersigned respectfully petitions your honorable body*

That the following named highway shown as a cross-hatched area on the accompanying plan, entitled "Providence, Rhode Island, Department of Public Works-Engineering Office, Street Line Section Map No. 063364, Dated March 20, 1970,"

viz:

PAINE STREET (all) from Empire Street Southwesterly to Walnut Street.  
has ceased to be useful to the public and the same is proposed to be abandoned.

  
Executive Director

29 10 1 1970

10:19 9:35 AM '70

*Handwritten signature*

IN CITY  
COUNCIL

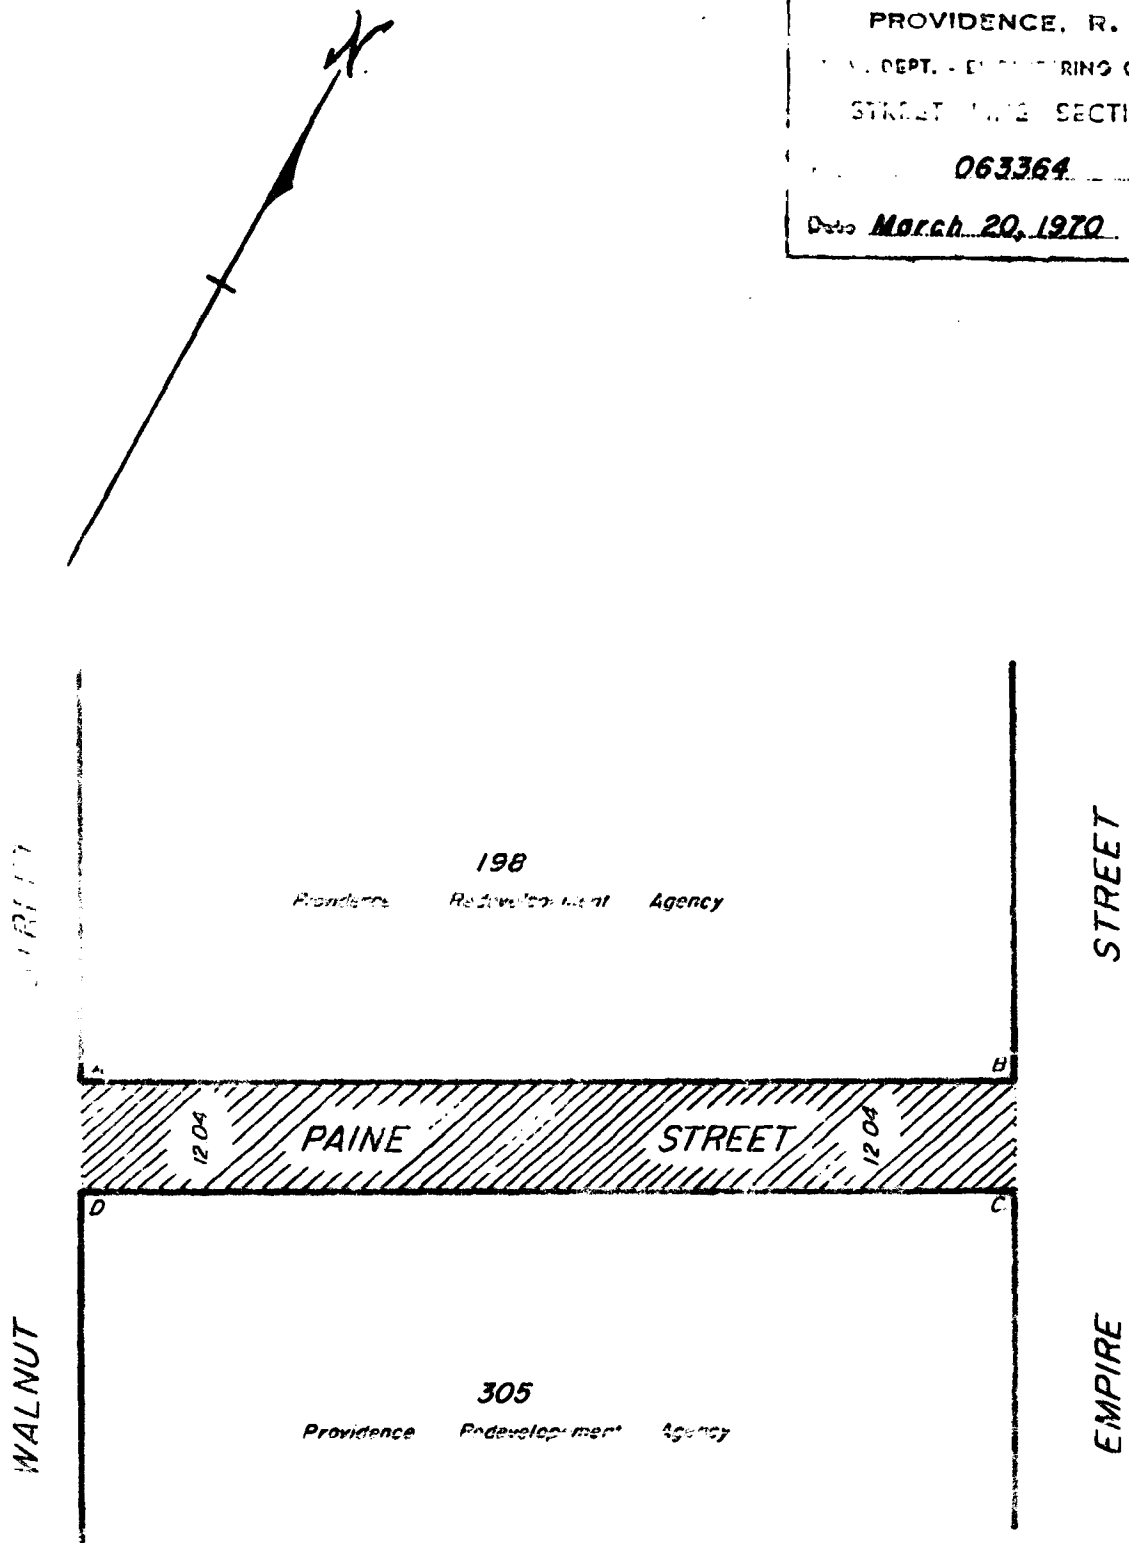
APR 16 1970

FIRST READING  
REFERRED TO COMMITTEE ON  
.....PUBLIC WORKS.....

*Ernest West*  
CLERK

*Councilman McNulty and  
Councilman Pershing, they request*

PROVIDENCE, R. I.  
 CIV. DEPT. - ENGINEERING OFFICE  
 STREET LAYOUT SECTION  
 063364  
 Date March 20, 1970



Notes

Cross-Hatched Area A-B-C-D-A Indicates  
 Proposed Abandonment  
 Lot Numbers From Assessor's Plat 25

CITY OF PROVIDENCE, R. I.  
 CIV. DEPT. - ENGINEERING OFFICE  
 Proposed Abandonment  
 Of Paine Street  
 Scungio Kelley  
 1" = 20' April 8, 1970  
 E. A. Kelley  
 R. B. Sullivan

Department of City Clerk

MEMORANDUM

DATE: April 17, 1970

TO: Director of Public Works McGarry, Chief Engineer Martin - Water  
Supply Board, Traffic Engineer Tibaldi and Director Pallonzi -  
Department of Planning and Urban Development.

SUBJECT: ABANDONMENT - PAINE STREET

CONSIDERED BY: Committee on Public Works

DISPOSITION: Attached is copy of petition for abandonment of above street  
for study and report.

*Vincent Vespa*

City Clerk



CITY OF PROVIDENCE, RHODE ISLAND  
MAYOR JOSEPH A. DOORLEY, JR.

---

DEPARTMENT OF PUBLIC WORKS . 700 ALLENS AVENUE . 02905

Lawrence P. McGarry, Director

Robert B. Strong, Deputy Director

April 27, 1970

Chairman of the Public Works Committee  
Providence City Council  
City Hall-Providence, R. I.

Dear Sir:

This Department has no objection to abandoning Paine Street,  
between Empire Street and Walnut Street.

Very truly yours,

A handwritten signature in dark ink, appearing to read "Lawrence P. McGarry", is written over the typed name.

Lawrence P. McGarry  
Director of Public Works

LPMCG:jm

VINCENT PALLOZZI  
DIRECTOR



JOSEPH A. DOORLEY, JR.  
MAYOR

**DEPARTMENT OF PLANNING AND URBAN DEVELOPMENT**  
CITY HALL, PROVIDENCE, RHODE ISLAND 02903

April 29, 1970

Committee on Public Works  
City Clerk's Office  
City Hall  
Providence, Rhode Island

Gentlemen:

Since the City Plan Commission was unable to meet Tuesday, April 28 and will not meet until May 12, this is to request an extension of time on the following referral.

1768. That the following named highway shown as a cross-hatched area on the accompanying plan, entitled "Providence, Rhode Island, Department of Public Works-Engineering Office, Street Line Section Map No. 063364, Dated March 20, 1970",

viz:

PAINE STREET (all) from Empire Street southwesterly to Walnut Street has ceased to be useful to the public and the same is proposed to be abandoned.

Very truly yours,

A handwritten signature in dark ink, appearing to read "Frank H. Malley", is written over a horizontal line.

Frank H. Malley  
Chief of Planning

FHM:ee



THE CITY OF PROVIDENCE

CITY SERGEANT'S OFFICE

**THIS IS TO CERTIFY**, That I have caused the notice, of which a true copy is hereto annexed, to be served upon the following named persons, by handing to each of said persons, or by leaving at their last and usual place of abode in this State a true copy of said notice, to wit: ABANDONMENTS: Paine Street, from Empire Street southwesterly to Walnut Street.

<u>PLAT</u>	<u>LOT</u>	<u>NAME AND ADDRESS</u>
25	198	Providence Redevelopment Agency 10 Dorrance Street
"	305	"

Date 7/12/70 Raymond F. Sullivan  
City Sergeant

This is to certify that I have caused a true copy of attached Resolution of the City Council No. 261 Approved July 9th 1970 to be served upon the above person, firms and/or corporation, as the case may be, by handing to each of said person, firm, and/or corporation, as the case may be, or by leaving said copy at their last usual place of abode or business located in the State of Rhode Island.

Date July 13-70 Raymond F. Sullivan  
City Sergeant

THE CITY OF PROVIDENCE

CITY SERGEANT'S OFFICE

**THIS IS TO CERTIFY**, That I have caused the notice, of which a true copy is hereto annexed, to be served upon the following named persons, by handing to each of said persons, or by leaving at their last and usual place of abode in this State a true copy of said notice, to wit: **ABANDONMENTS: Paine Street, from Empire Street southwesterly to Walnut Street.**

<u>PLAT</u>	<u>LOT</u>	<u>NAME AND ADDRESS</u>
25	198	Providence Redevelopment Agency 10 Dorrance Street
"	305	"

Date

6/12/70

Raymond Sheehan  
Dep. Sergeant

This is to certify that I have caused a true copy of attached Resolution of the City Council No. 261 Approved July 8th 1970 to be served upon the above person, firms and/or corporation, as the case may be, by handing to each of said person, firm, and/or corporation, as the case may be, or by leaving said copy at their last usual place of abode or business located in the State of Rhode Island.

Date

July 13 - 70

Raymond Sheehan  
Dep. Sergeant

THE CITY OF PROVIDENCE  
STATE OF RHODE ISLAND AND PROVIDENCE PLANTATIONS

# RESOLUTION OF THE CITY COUNCIL

No. 262

Approved July 8, 1970

RESOLVED, that Ponagansett Avenue from Melissa Street to Barbara Street shown as a cross-hatched area and designated by the letters A, B, C, D, E and G, H, J, A on the accompanying plan and entitled, "Providence, Rhode Island, Department of Public Works-Engineering Office, Street Line Section Plan No.063372, Dated June 15, 1970,"

viz:

Ponagansett Avenue from Melissa Street to Barbara Street having ceased to be useful to the public and the same is abandoned as a public highway and the damage to the abutters is appraised at nothing and so awarded, and it is further

ORDERED, that the Director of Public Works, be and he is hereby directed to cause a sign to be placed on the above-named highway abandoned as aforesaid, having thereon the words "Not a Public Highway," and it is further

ORDERED, that after the entry of this order or decree the City Clerk shall cause a notice thereof to be published in a newspaper published in the County of Providence at least once each week for three successive weeks and a further and personal notice shall be served by the City Sergeant upon every owner of land abutting the above-named highway which has been abandoned, who is known to reside within this State.

IN CITY COUNCIL

JUL 2 - 1970

READ and PASSED

*James T. Caspary*  
President  
Clerk

APPROVED

JUL 8 1970

*Joseph A. Porley*  
MAYOR

THE COMMITTEE ON

*Public Works*.....

Approves Passage of  
The Within Resolution

*Government Expenses*....

*June 23, 1970*      *Chairman*  
*Clerk*

**CITY OF PROVIDENCE**  
STATE OF RHODE ISLAND AND PROVIDENCE PLANTATIONS

**PETITION TO THE CITY COUNCIL**

**TO THE HONORABLE CITY COUNCIL OF THE CITY OF PROVIDENCE:**

*The undersigned respectfully petitions your honorable body*

That your Petitioner is the owner of Lots 394, 395, 396, 397, 398, 399, 400, 401, 402, 403, 404, 405 and 420 on Assessor's Plat 113 as appears of record in the office of the Assessor of Taxes for the City of Providence as of December 31, 1969; that Ponagansett Avenue between Barbara Street and Melissa Street, although laid out as a public highway, does not, in fact, exist, and, therefore, has ceased to be useful to the public.

Wherefore, your Petitioner prays that said Ponagansett Avenue from the easterly end of Barbara Street to the easterly side of Melissa Street, shown on Plan entitled "Part of Assessor's Plat 113 Providence, R. I. showing portion of Ponagansett Avenue for which abandonment is requested by Benjamin Gittleman," drawn by Basil W. Gilbert, Engineer dated April 28, 1970, a copy of which is attached hereto and made part hereof, be abandoned as a public highway.

DEPARTMENT OF CITY CLERK  
RECEIVED

MAY 5 1970

PROVIDENCE, R. I.

*Vincent Vespia*

CITY CLERK OF PROVIDENCE

*Received from Mrs.  
Chernick Check No  
9613 for \$35.00*

*Benjamin Gittleman*  
Benjamin Gittleman

IN CITY  
COUNCIL

MAY 7 - 1970

FIRST READING  
REFERRED TO COMMITTEE ON  
PUBLIC WORKS

*Vincent Vespa*  
CLERK

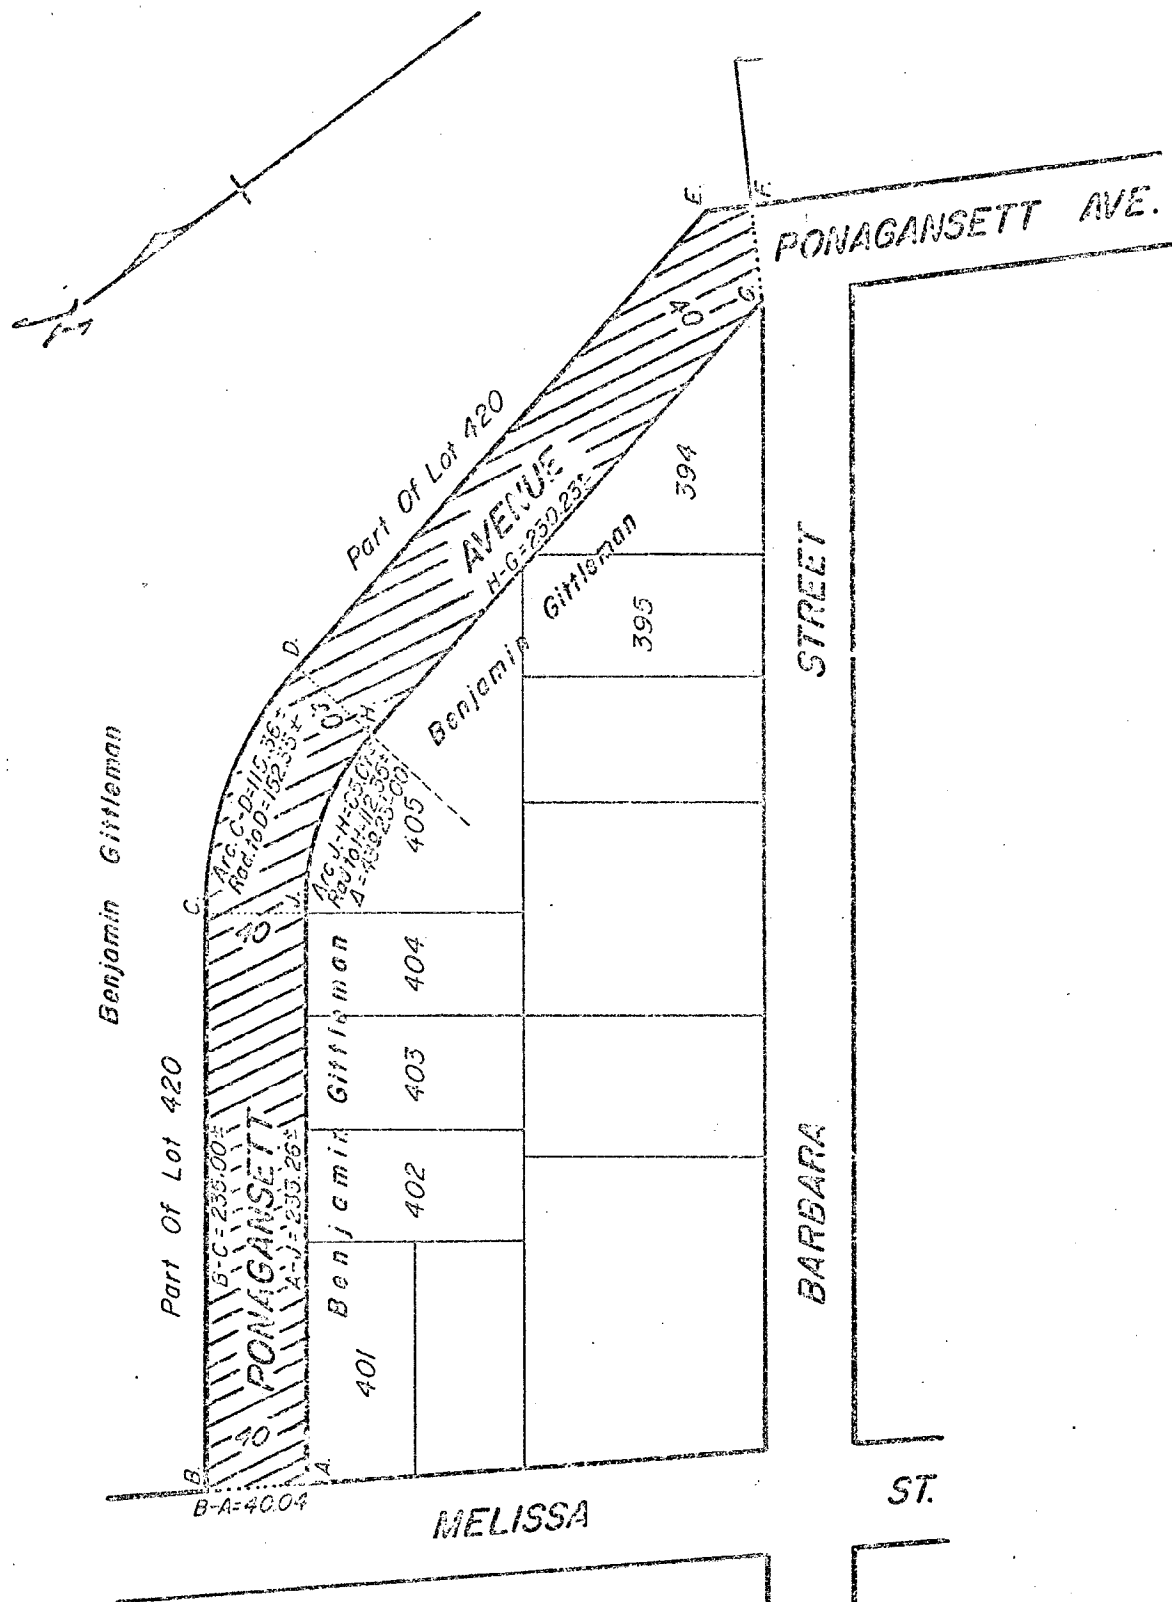
Councilman *Perotino, by request*

RECEIVED  
MAY 5 11 00 AM '70  
PROVIDENCE, R.I.

FILED FOR RECORD  
 PLAT LINE SECTION

File No. 003372

Date June 15, 1970



Note:

Cross-Hatched Area A-B-C-D-E-F-G-H-J-A  
 Indicates Proposed Abandonment.

Lot Numbers From Assessor's Plat 113

FILED FOR RECORD  
 PLAT LINE SECTION

File No. 003372

Date June 15, 1970

Drawn by Scungio Checked by F.A.K.  
 Date June 15, 1970  
 City of Providence  
 State of Rhode Island

THE CITY OF PROVIDENCE

CITY SERGEANT'S OFFICE

**THIS IS TO CERTIFY**, That I have caused the notice, of which a true copy is hereto annexed, to be served upon the following named persons, by handing to each of said persons, or by leaving at their last and usual place of abode in this State a true copy of said notice, to wit: ABANDONMENTS: Ponagansett Avenue, from Barbara Street to Melissa Street

<u>PLAT</u>	<u>LOT</u>	<u>NAME AND ADDRESS</u>
113	401	Benjamin Gittleman P. O. Box 3234 Providence, Rhode Island
"	402	"
"	403	"
"	404	"
"	405	"
"	394	"
"	395	"
"	420	"

Date

6/12/70

Raymond Sheehan  
Dep. Sergeant

This is to certify that I have caused a true copy of attached Resolution of the City Council No. 262 Approved July 8th 1970 to be served upon the above person, firms and/or corporation, as the case may be, by handing to each of said person, firm, and/or corporation, as the case may be, or by leaving said copy at their last usual place of abode or business located in the State of Rhode Island.

Date

July 13-70

Raymond Sheehan  
Dep. Sergeant





CITY OF PROVIDENCE, RHODE ISLAND  
MAYOR JOSEPH A. DOORLEY, JR.

---

DEPARTMENT OF PUBLIC WORKS . 700 ALLENS AVENUE . 02905

Lawrence P. McGarry, Director

Robert B. Strong, Deputy Director

May 14, 1970

Chairman of the Public Works Committee  
Providence City Council  
City Hall-Providence, R. I.

Dear Sir:

A survey of the condition of the pavement on streets  
shown on Resolution is as follows:

Stanton Street requires some patching.

Sophia Street is on list to be resurfaced.

Barbara Street, between King Philip St. and Middleton  
St. is on the list to be resurfaced; and between Boulet and  
King Philip St. is in fair to good condition.

Union Avenue, between Plainfield St. and Silver Lake Ave.  
requires patching.

Very truly yours,

A handwritten signature in dark ink, appearing to read "Lawrence P. McGarry", is written over the typed name and title.

Lawrence P. McGarry  
Director of Public Works

LPMCG:jm

JOHN A. DOHERTY, CHAIRMAN  
EARL H. ASHLEY  
UGO RICCIO  
JOHN J. TIERNEY  
DAVID R. MCGOVERN, EX-OFFICIO

**WATER SUPPLY BOARD**  
CITY OF PROVIDENCE, R. I. 02908  
552 ACADEMY AVENUE

JOSEPH E. MARTIN  
CHIEF ENGINEER  
JOHN E. ROGERS  
DEPUTY CHIEF ENGINEER  
JOHN T. WALSH, LEGAL ADVISOR  
JOHN J. DEARY, SECRETARY

May 15, 1970

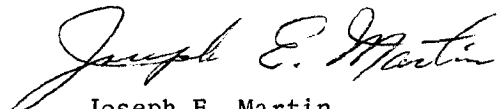
Councilman Thomas Payne, Chairman  
Committee on Public Works  
City Clerk's Office  
Providence, Rhode Island

Dear Councilman Payne:

We have received a memorandum dated May 8 from the department of the City Clerk, together with a copy of a petition for abandonment of a portion of Ponagansett Avenue.

Please be advised that we do not have any facilities in this portion of the street, except the petitioner's own services. We offer no objection provided that the services and meter locations conform with our rules and regulations under whatever modifications are made in the future use of the land within the property boundaries.

Very truly yours,

  
Joseph E. Martin  
Chief Engineer

JEM: jad

FRANK A. TIBALDI  
TRAFFIC ENGINEER



JOSEPH A. DOORLEY, JR.  
MAYOR

## TRAFFIC ENGINEERING DEPARTMENT

60 ERNEST ST.

PROVIDENCE, R. I. 02905

781 - 4044

May 14, 1970

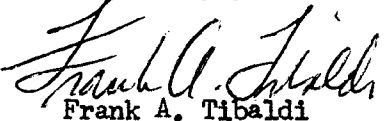
The Honorable City Council  
Committee on Public Works  
City Hall  
Providence, Rhode Island

Gentlemen:

The Traffic Engineering Department has reviewed your petition  
for the abandonment of a portion of Ponagansett Avenue.

This department offers no objection to this request.

Very truly yours,

  
Frank A. Tibaldi  
Traffic Engineer

FAT/ib

VINCENT PALLOZZI  
DIRECTOR



JOSEPH A. DOORLEY, JR.  
MAYOR

DEPARTMENT OF PLANNING AND URBAN DEVELOPMENT  
CITY HALL, PROVIDENCE, RHODE ISLAND 02903

May 27, 1970

*Public Works NV*  
Committee on Ordinances  
City Hall  
Providence, Rhode Island 02903

SUBJECT: Referral No. 1770 - PETITION FOR ABANDONMENT OF PORTION OF PONAGANSETT AVENUE

Gentlemen:

This petition from the Committee on Public Works is a request for abandonment of that portion of Ponagansett Avenue which extends from Barbara Street to Melissa Street in Plat 113. The petitioner is the owner of Lots 394, 395, 396, 397, 398, 399, 400, 401, 402, 503, 404, 405 and 420 in Assessor's Plat 113 which property comprises all of the land adjoining the proposed abandonment.

Inspection revealed that all the above mentioned lots are vacant and unimproved with the exception of Lot 420 which contains the Lincoln Lace and Braid Co. factory. The portion of Ponagansett Avenue in question does not exist as a road and there is a steep embankment, which drops some 30 to 50 feet to the river bank, along the plotted path of the roadway. The nearby sections of Barbara and Melissa Streets are entirely residential and in neat, well maintained condition, a good residential neighborhood.

This department is aware of no reason why the proposed abandonment should not be accomplished and therefore offers no objection to the petition, therefore,

The Commission

VOTED: To offer no objection to the granting of this petition.

Very truly yours,

*Vincent Pallozzi*  
Vincent Pallozzi  
Director

VP:ee

cc: Councilman William J. Murphy  
Councilman Charles A. Pisaturo



CITY OF PROVIDENCE, RHODE ISLAND  
MAYOR JOSEPH A. DOORLEY, JR.

---

DEPARTMENT OF PUBLIC WORKS . 700 ALLENS AVENUE . 02905

Lawrence P. McGarry, Director

Robert B. Strong, Deputy Director

June 4, 1970

Chairman of the Public Works Committee  
Providence City Council  
City Hall-Providence, R. I.

Dear Sir:

Since all the lots fronting on Ponagansett Avenue, between  
Melissa Street and Barbara Street, are owned by Benjamin  
Gittleman, this Department has no objection to the City Abandoning  
this street.

Very truly yours,

A handwritten signature in cursive script, appearing to read "Lawrence P. McGarry", is written over the typed name.

Lawrence P. McGarry  
Director of Public Works

LPMCG:jm

THE CITY OF PROVIDENCE  
STATE OF RHODE ISLAND AND PROVIDENCE PLANTATIONS

# RESOLUTION OF THE CITY COUNCIL

No. 263

Approved July 8, 1970

RESOLVED, DECREED AND ORDERED, that the grade of Joseph Street from Havana Street to its westerly termination be changed as indicated by lines and figures in blue from B to E upon the plan and profile 052600 on file in the Engineering Office of the Public Works Department and this day presented to the City Council.

IN CITY COUNCIL

JUL 2 - 1970

READ and PASSED

*Richard A. Desjardis*  
President  
Clerk

APPROVED

JUL 8 1970

*Joseph A. Earley*  
MAYOR

THE COMMITTEE ON

*Public Works*.....

Approves Passage of  
The Within Resolution

*Vincent Vespia*....

Chairman

*June 23, 1970* *Clerk*

**CITY OF PROVIDENCE**  
STATE OF RHODE ISLAND AND PROVIDENCE PLANTATIONS

**PETITION TO THE CITY COUNCIL**

1. TO THE HONORABLE CITY COUNCIL OF THE CITY OF PROVIDENCE:

*The undersigned respectfully petitions your honorable body*

change the existing grade of Joseph Street, from Havana Street to its westerly termination; and of Havana Street, from Joseph Street to Lubec Street

*Capital Enterprises Inc.  
Joseph A. Mattes Treas*



IN CITY  
COUNCIL

FEB 5 - 1970

FIRST READING  
REFERRED TO COMMITTEE ON  
.....PUBLIC WORKS.....

*V. McIntosh*  
CLERK

*Councilman Masai, by request*

Department of City Clerk

**MEMORANDUM**

DATE: February 6, 1970

TO: Director of Public Works

SUBJECT: JOSEPH STREET AND HAVANA STREET

CONSIDERED BY: Committee on Public Works

DISPOSITION: Attached is copy of Petition for change of grade  
of above subject streets for study and report.

*Wm. J. Vespa*

City Clerk



CITY OF PROVIDENCE, RHODE ISLAND  
MAYOR JOSEPH A. DOORLEY, JR.

---

DEPARTMENT OF PUBLIC WORKS . 700 ALLENS AVENUE . 02905

Lawrence P. McGarry, Director

Robert B. Strong, Deputy Director

April 29, 1970

Chairman of the Public Works Committee  
Providence City Council  
City Hall-Providence, R. I.

Dear Sir:

It is recommended that the grade of Havana Street, from  
Lubic Street to Joseph Street and the grade of Joseph Street,  
from Havana Street to its westerly termination be redefined  
as shown on plans No. 052567 and No. 052600 of the City Engineer's  
Office.

Very truly yours,

Lawrence P. McGarry  
Director of Public Works

LPMCG:jm

THE CITY OF PROVIDENCE

CITY SERGEANT'S OFFICE

**THIS IS TO CERTIFY**, That I have caused the notice, of which a true copy is hereto annexed, to be served upon the following named persons, by handing to each of said persons, or by leaving at their last and usual place of abode in this State a true copy of said notice, to wit: **CHANGE OF GRADE:** Joseph Street, from Havanna Street to its westerly termination.

<u>PLAT</u>	<u>LOT</u>	<u>NAME AND ADDRESS</u>
79	452	Capital Enterprises Inc. 569 Branch Avenue
"	453	"
"	454	"
"	455	John P. Izzo & wf. Mary A. 19 Trinity Parkway
"	456	Andrew Bagalia Jr. 150 Langdon Street
"	457	"
"	458	Nicholas Realty Inc. 623 Hospital Trust Building
"	459	"
"	460	"
"	461	"
"	462	"
"	464	Capital Enterprises Inc. 569 Branch Avenue
"	465	Julius P. Rosen, Samuel L. Rosen Trustees, Rosline Investment Trust c/o Samuel L. Rosen Tr. 1330 Beacon Street Boston, Mass.
"	466	Capital Enterprises Inc. 569 Branch Avenue

Date

6/12/70

Raymond Sheehan  
Dep. Sergeant

This is to certify that I have caused a true copy of attached Resolution of the City Council No. 263 Approved July 8th 1970 to be served upon the above person, firms and/or corporation, as the case may be, by handing to each of said person, firm, and/or corporation, as the case may be, or by leaving said copy at their last usual place of abode or business located in the State of Rhode Island.

Date

July 13-70

Raymond Sheehan  
Dep. Sergeant

THE CITY OF PROVIDENCE

CITY SERGEANT'S OFFICE

**THIS IS TO CERTIFY**, That I have caused the notice, of which a true copy is hereto annexed, to be served upon the following named persons, by handing to each of said persons, or by leaving at their last and usual place of abode in this State a true copy of said notice, to wit: **CHANGE OF GRADE: Joseph Street, from Havanna Street to its westerly termination.**

<u>PLAT</u>	<u>LOT</u>	<u>NAME AND ADDRESS</u>
79	452	Capital Enterprises Inc. 569 Branch Avenue
"	453	"
"	454	"
"	455	John P. Izzo & wf. Mary A. 19 Trinity Parkway
"	456	Andrew Bagalia Jr. 150 Langdon Street
"	457	"
"	458	Nicholas Realty Inc. 623 Hospital Trust Building
"	459	"
"	460	"
"	461	"
"	462	"
"	464	Capital Enterprises Inc. 569 Branch Avenue
"	465	Julius P. Rosen, Samuel L. Rosen Trustees, Rosline Investment Trust c/o Samuel L. Rosen Tr. 1330 Beacon Street Boston, Mass.
"	466	Capital Enterprises Inc. 569 Branch Avenue

Date 6/12/70

Raymond Sheehan  
Dy. Sergeant

This is to certify that I have caused a true copy of attached Resolution of the City Council No. 263 Approved July 8th 1970 to be served upon the above person, firms and/or corporation, as the case may be, by handing to each of said person, firm, and/or corporation, as the case may be, or by leaving said copy at their last usual place of abode or business located in the State of Rhode Island.

Date July 13-70

Raymond Sheehan  
Dy. Sergeant

THE CITY OF PROVIDENCE  
STATE OF RHODE ISLAND AND PROVIDENCE PLANTATIONS

# RESOLUTION OF THE CITY COUNCIL

No. 264

Approved July 8, 1970

RESOLVED, DECREED AND ORDERED, that the grade of Havana street from Joseph street to Lubec street be changed as indicated by lines and figures in blue from D to E upon the plan and profile 052567 on file in the Engineering Office of the Public Works Department and presented this day to the City Council.

## IN CITY COUNCIL

JUL 2 - 1970

READ and PASSED

*James J. Caspary*  
President  
*James J. Caspary*  
Clerk

APPROVED

JUL 8/1970

*Joseph H. Barley*  
MAYOR

THE COMMITTEE ON

*Public Works*.....

Approves Passage of  
The Within Resolution

*Unanimous Verdict*.....

June 23, 1970 *Chairman*  
*Clerk*

THE CITY OF PROVIDENCE

CITY SERGEANT'S OFFICE

**THIS IS TO CERTIFY**, That I have caused the notice, of which a true copy is hereto annexed, to be served upon the following named persons, by handing to each of said persons, or by leaving at their last and usual place of abode in this State a true copy of said notice, to wit: **CHANGE OF GRADE:** Havanna Street, from Joseph Street to Lubec Street.

<u>PLAT</u>	<u>LOT</u>	<u>NAME AND ADDRESS</u>
79	446	Capital Enterprises Inc. 569 Branch Avenue
"	447	Joseph DiMauro & wf. Amelia 65 Lubec Street
"	451	"
"	452	Capital Enterprises Inc. 569 Branch Avenue

Date

6/12/70

Raymond Sheehan  
Dep Sergeant

This is to certify that I have caused a true copy of attached Resolution of the City Council No. 264 Approved July 8th 1970 to be served upon the above person, firms and/or corporation, as the case may be, by handing to each of said person, firm, and/or corporation, as the case may be, or by leaving said copy at their last usual place of abode or business located in the State of Rhode Island.

Date

July 13-70

Raymond Sheehan  
Dep Sergeant



THE CITY OF PROVIDENCE

CITY SERGEANT'S OFFICE

**THIS IS TO CERTIFY**, That I have caused the notice, of which a true copy is hereto annexed, to be served upon the following named persons, by handing to each of said persons, or by leaving at their last and usual place of abode in this State a true copy of said notice, to wit: **CHANGE OF GRADE: Havanna Street, from Joseph Street to Lubec Street.**

<u>PLAT</u>	<u>LOT</u>	<u>NAME AND ADDRESS</u>
79	446	Capital Enterprises Inc. 569 Branch Avenue
"	447	Joseph DiMauro & wf. Amelia 65 Lubec Street
"	451	"
"	452	Capital Enterprises Inc. 569 Branch Avenue

Date \_\_\_\_\_  
\_\_\_\_\_  
\_\_\_\_\_

This is to certify that I have caused a true copy of attached Resolution of the City Council No. \_\_\_\_\_ Approved \_\_\_\_\_ to be served upon the above person, firms and/or corporation, as the case may be, by handing to each of said person, firm, and/or corporation, as the case may be, or by leaving said copy at their last usual place of abode or business located in the State of Rhode Island.

Date \_\_\_\_\_  
\_\_\_\_\_  
\_\_\_\_\_

THE CITY OF PROVIDENCE

CITY SERGEANT'S OFFICE

THIS IS TO CERTIFY, That I have caused the notice, of which a true copy is hereto annexed, to be served upon the following named persons, by handing to each of said persons, or by leaving at their last and usual place of abode in this State a true copy of said notice, to wit: **CHANGE OF GRADE: Havanna Street, from Joseph Street to Lubec Street.**

<u>PLAT</u>	<u>LOT</u>	<u>NAME AND ADDRESS</u>
79	446	Capital Enterprises Inc. 569 Branch Avenue
"	447	Joseph DiMauro & wf. Amelia 65 Lubec Street
"	451	"
"	452	Capital Enterprises Inc. 569 Branch Avenue

Date

4/12/70

Raymond L. Lukan  
Dep. Sergeant

This is to certify that I have caused a true copy of attached Resolution of the City Council No. 264 Approved July 8/1978 to be served upon the above person, firms and/or corporation, as the case may be, by handing to each of said person, firm, and/or corporation, as the case may be, or by leaving said copy at their last usual place of abode or business located in the State of Rhode Island.

Date

July 13 - 70

Raymond L. Lukan  
Dep. Sergeant

THE CITY OF PROVIDENCE  
STATE OF RHODE ISLAND AND PROVIDENCE PLANTATIONS

# RESOLUTION OF THE CITY COUNCIL

No. 265

Approved July 8, 1970

RESOLVED, DECREED AND ORDERED, that the grade of Middleton Street from Barbara Street to the freeway line be defined as delineated upon the plan and profile 063365 in the Engineering Office of the Public Works Department and this day presented to the City Council.

IN CITY COUNCIL

JUL 2 - 1970

READ and PASSED

*[Signature]*  
President  
*[Signature]*  
Clerk

APPROVED

JUL 8 1970

*[Signature]*  
MAYOR

THE COMMITTEE ON

*Public Works*.....

Approves Passage of  
The Within Resolution

*Vernon C. Casper*  
.....

*June 23, 1920* *Chairman*  
*Clark*

**CITY OF PROVIDENCE**  
STATE OF RHODE ISLAND AND PROVIDENCE PLANTATIONS

**PETITION TO THE CITY COUNCIL**

**TO THE HONORABLE CITY COUNCIL OF THE CITY OF PROVIDENCE:**

*The undersigned owners of the adjoining land hereby request that a grade be defined for*

*Middleton street, from Barbara street, to Freeway ~~street~~.*

*Mr. + Mrs. Adolf Kawa  
77 Middleton St.  
Providence, R. I.  
02909*

IN CITY  
COUNCIL

APR 2 - 1970

FIRST READING  
REFERRED TO COMMITTEE ON  
PUBLIC UTILITIES  
.....

, CLERK

*Consent of Treasurer and  
Councilman W. Murphy, by request*

THE CITY OF PROVIDENCE

CITY SERGEANT'S OFFICE

**THIS IS TO CERTIFY**, That I have caused the notice, of which a true copy is hereto annexed, to be served upon the following named persons, by handing to each of said persons, or by leaving at their last and usual place of abode in this State a true copy of said notice, to wit: DEFINING OF GRADE; BRINGING TO THE ESTABLISHED OR DEFINED GRADE; LAY OUT AS A PUBLIC HIGHWAY; SET CURBSTONES AND PAVE GUTTERS; Middleton Street, from Barbara Street to the Freeway.

<u>PLAT</u>	<u>LOT</u>	<u>NAME AND ADDRESS</u>
114	92	Albert Mollicone 195 Barbara Street
"	93	"
"	121	Adolf Kawa & wf. Evelyn 86 Stella Street
"	122	Merged in 1969 into Lot 121
"	123	Albert Mollicone & wf. Jennie 195 Barbara Street
"	124	"
"	443	Theodore Kwiatkowski 91 Middleton Street
"	448	Albert Mollicone 195 Barbara Street

Date 6/12/70

Raymond Sheehan  
Dy. Sergeant

This is to certify that I have caused a true copy of attached Resolution of the City Council No. 245 Approved July 8th 1970 to be served upon the above person, firms and/or corporation, as the case may be, by handing to each of said person, firm, and/or corporation, as the case may be, or by leaving said copy at their last usual place of abode or business located in the State of Rhode Island.

Date July 13 - 70

Raymond Sheehan

THE CITY OF PROVIDENCE

CITY SERGEANT'S OFFICE

THIS IS TO CERTIFY, That I have caused the notice, of which a true copy is hereto annexed, to be served upon the following named persons, by handing to each of said persons, or by leaving at their last and usual place of abode in this State a true copy of said notice, to wit: **DEPINING OF GRADE; BRINGING TO THE**

**ESTABLISHED OR DEFINED GRADE; LAY OUT AS A PUBLIC HIGHWAY; SET CURBSTONES AND PAVE GUTTERS; Middleton Street, from Barbara Street to the Freeway.**

<u>PLAT</u>	<u>LOT</u>	<u>NAME AND ADDRESS</u>
114	92	Albert Mollicone 195 Barbara Street
"	93	"
121	121	Adolf Kawa & wf. Evelyn 86 Stella Street
"	122	Merged in 1969 into Lot 121
"	123	Albert Mollicone & wf. Jennie 195 Barbara Street
"	124	"
"	443	Theodore Kwiatkowski 91 Middleton Street
"	448	Albert Mollicone 195 Barbara Street

Date 6/12/70

Raymond Shuchman  
Dep. Sergeant

This is to certify that I have caused a true copy of attached Resolution of the City Council No. 265 Approved July 8th 1970 to be served upon the above person, firms and/or corporation, as the case may be, by handing to each of said person, firm, and/or corporation, as the case may be, or by leaving said copy at their last usual place of abode or business located in the State of Rhode Island.

Date July 13/70

Raymond Shuchman



Department of City Clerk

**MEMORANDUM**

DATE: April 27, 1970

TO: Director of Public Works McGarry

SUBJECT: MIDDLETON STREET

CONSIDERED BY: Committee on Public Works

DISPOSITION: Attached are copies of petitions for improvements for  
Middleton Street, from Barbara Street to the freeway.

*Vernant Vesper*

City Clerk



CITY OF PROVIDENCE, RHODE ISLAND  
MAYOR JOSEPH A. DOORLEY, JR.

---

DEPARTMENT OF PUBLIC WORKS . 700 ALLENS AVENUE . 02905

Lawrence P. McGarry, Director

Robert B. Strong, Deputy Director

April 29, 1970

Chairman of the Public Works Committee  
Providence City Council  
City Hall-Providence, R. I.

Dear Sir:

It is recommended that the grade of Middleton Street,  
between Barbara Street and Route 6 Service Road be defined  
and the street be curbed, graded and paved to the defined grade,  
as shown on Plan No. 063365 of the City Engineer's Office.

Very truly yours,

A handwritten signature in dark ink, appearing to read "Lawrence P. McGarry", is written over the typed name.

Lawrence P. McGarry  
Director of Public Works

LPMCG:jm



CITY OF PROVIDENCE, RHODE ISLAND  
MAYOR JOSEPH A. DOORLEY, JR.

---

DEPARTMENT OF PUBLIC WORKS . 700 ALLENS AVENUE . 02905

Lawrence P. McGarry, Director

Robert B. Strong, Deputy Director

May 21, 1970

Chairman of the Public Works Committee  
Providence City Council  
City Hall-Prov., R. I.

Dear Sir:

It is recommended that the betterments petitioned for  
Middleton Street, between Barbara St. and the Route 6 Service  
Road be made (lay out street; set curbstones; define grade;  
and bring to grade).

Very truly yours,

A handwritten signature in dark ink, appearing to read "Lawrence P. McGarry", is written over the typed name.

Lawrence P. McGarry  
Director of Public Works

LPMCG:jm

City of Providence, R. I.  
Department of City Clerk

MEMORANDUM

DATE: May 22, 1970

TO: Councilman Pisaturo and Councilman W. Murphy

SUBJECT: MIDDLETON STREET

CONSIDERED BY: Chairman, Committee on Public Works

DISPOSITION: Attached is copy of correspondence to Director McGarry on the above subject. If the above meets with your approval, please inform and I will prepare related petitions for signatures of abutting owners.

*Vernice Vespa*

City Clerk

THE CITY OF PROVIDENCE  
STATE OF RHODE ISLAND AND PROVIDENCE PLANTATIONS

# RESOLUTION OF THE CITY COUNCIL

No. 266

Approved July 8, 1970

RESOLVED, DECREED AND ORDERED, that the Director of Public Works is hereby directed to cause Middleton street from Barbara street to the freeway line to be brought to the established or defined grade at the expense of the abutting owners thereof.

IN CITY COUNCIL

JUL 2 - 1970

READ and PASSED

*Vincent DePina*  
President  
Clerk

APPROVED

JUL 8 1970  
*Joseph A. Doolley*  
MAYOR

THE COMMITTEE ON

*Public Works*...

Approves Passage of  
The Within Resolution

*Vincent Gaspar*...

*June 23, 1970*

*Chairman*  
*Clark*

**CITY OF PROVIDENCE**  
STATE OF RHODE ISLAND AND PROVIDENCE PLANTATIONS

**PETITION TO THE CITY COUNCIL**

**TO THE HONORABLE CITY COUNCIL OF THE CITY OF PROVIDENCE:**

*The undersigned owners of the adjoining land hereby petitions the Mayor and City Council*

to bring to the established or defined grade, at the expense of the abutting owners,

Middleton street, from: Barbara street, to Freeway street.

*Mr. & Mrs. Adolf Kaura  
77 Middleton St.  
Providence, R. I.  
02909*

IN CITY  
COUNCIL

APR 2 - 1970

FIRST READING  
REFERRED TO COMMITTEE ON

.....PUBLIC WORKS.....  
*Wm. W. Murphy*, CLERK

*Councilman Desaturo and  
Councilman W. Murphy, by request*