

THE CITY OF PROVIDENCE
STATE OF RHODE ISLAND AND PROVIDENCE PLANTATIONS

RESOLUTION OF THE CITY COUNCIL

No. 102

Approved February 14, 1985

RESOLVED, DECREED AND ORDERED:

That the following named Street shown as cross-hatched area on the accompanying plan entitled, "Providence, RI Department of Public Works - Engineering Office, Street Line Section Plan No. 064294, dated April 10, 1984",

VIZ:

Bosworth Street (portion of) from the southwesterly line of Aleppo Street to its southwesterly termination at its intersection with the Woonasquatucket River, shown as cross-hatched area on accompanying plan and designated by the letters (A-B-C-D-A) having ceased to be useful to the public and proposed to be abandoned as a Public Highway, subject to Petitioner conveying an easement acceptable to The Narragansett Electric Company which will permit the retention of their facilities in existing locations in said Bosworth Street, together with the right to inspect, maintain, operate and replace the same; and the damage to the abutters is appraised at nothing and so awarded, and it is further


ORDERED, That the Director of Public Works be and he is hereby directed to cause a sign to be placed on the above-named highway abandoned as aforesaid, having thereon the words, "Not a Public Highway", and it is further

ORDERED, That after the entry of this order or decree the City Clerk shall cause a notice thereof to be published in a newspaper published in the County of Providence at least once a week for three successive weeks and a further and personal notice shall be served by the City Sergeant upon every owner of land abutting the above-named highway which has been abandoned, who is known to reside within the State.

IN CITY COUNCIL
FEB 7 1985

READ AND PASSED

David C. Stewart
Dee M. Mendonca CLERK

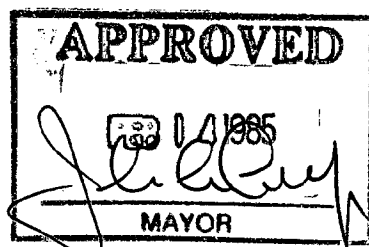

THE COMMITTEE ON
PUBLIC WORKS

Approves Passage of
The Within Resolution


Rosenman
Chairman
January 23, 1975

4515

PROVIDENCE R. I.
 P. W. DEPT. ENGINEERING OFFICE
 CITY PROPERTY SECTION
 Plan No. 064294
 Date April 10, 1984

Note:

Cross-Hatched Area (A-B-C-D-A) Indicates
 Proposed Abandonment.

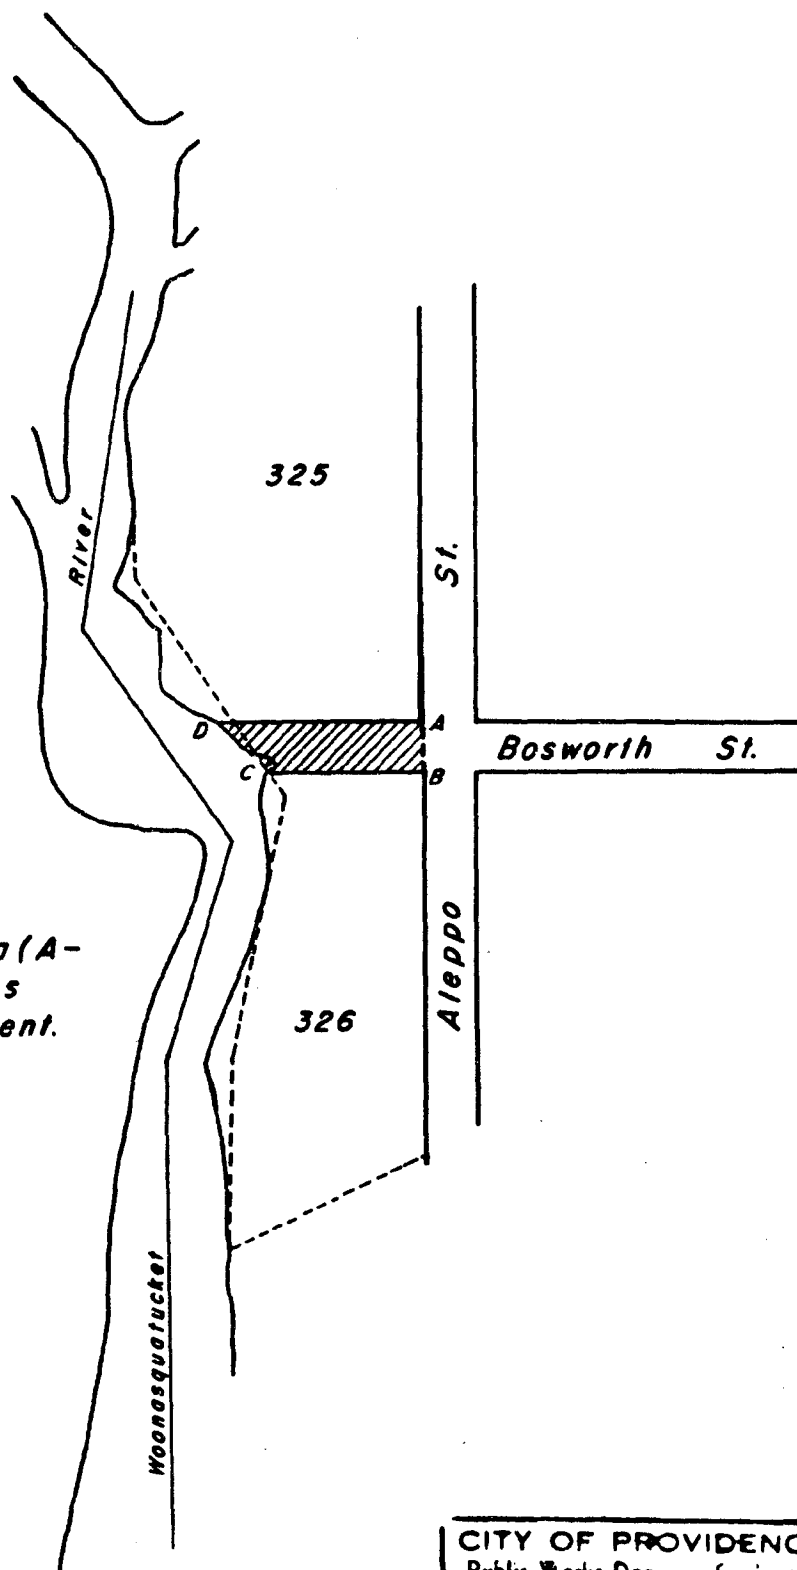

CITY OF PROVIDENCE, R. I.
 Public Works Dept. Engineering Office
 Showing Proposed Abandonment
(Bosworth St. - Aleppo Wly.)
 Drawn by J.A.M. Checked by A.J.P.
 Scale Not to Scale Date 4-10-84
 Corrected R.D. Feigley Associate Eng.
 Approved Frank Antinelli
 CHIEF ENGINEER

Lot Numbers From Assessor's Plat 63

768
 L-10

OFFICE
617-761-8271

YARD:
LOWER ROAD
LINCOLN, R. I.
725-2850

Gaudette Machinery Movers, Inc.

SINCE 1949

ROBERT GAUDETTE

P. O. Box 295
LINCOLN, R. I. 02865

1/23/85


PETITION TO THE CITY COUNCIL

TO THE HONORABLE CITY COUNCIL OF THE CITY OF PROVIDENCE:


The undersigned respectfully petitions your honorable body

to cause the abandonment of Bosworth Street from the southwesterly line of Aleppo Street to its southwesterly termination at its intersection with the Woonasquatucket River.

Respectfully yours,

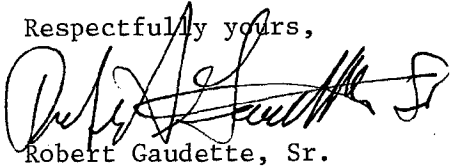
Robert Gaudette, Sr.

d/b/a
Riverside Mills Realty
50 Aleppo Street
Providence, Rhode Island 02909

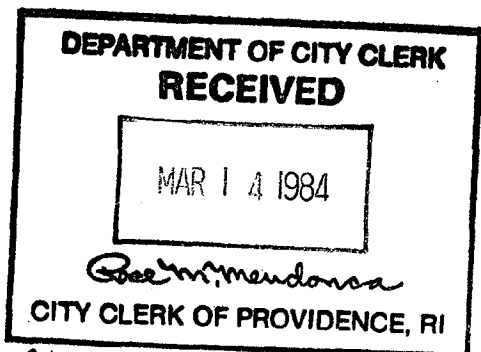

Pd by Ch #1043 Amt \$75.00

THE COMMISSIONER OF

RECORDS & COMMUNICATIONS

FILED

MAR 14 11 53 AM '84

DEPT. OF CLERK
PROVIDENCE, R.I.

RECEIVED
GENERAL CLERK

IN CITY COUNCIL
APR 5 1984

FIRST READING
REFERRED TO COMMITTEE ON PUBLIC WORKS

Rosemondover CLERK

THE COMMITTEE ON
PUBLIC WORKS

Recommends

Clerk

May 2, 1984
Be Continues
Michael R. Clement
June 6, 1984
Oct. 17, 1984

Councilwoman DiRuzzo (By Request)

CITY OF PROVIDENCE
STATE OF RHODE ISLAND AND PROVIDENCE PLANTATIONS

PETITION TO THE CITY COUNCIL

TO THE HONORABLE CITY COUNCIL OF THE CITY OF PROVIDENCE:


The undersigned respectfully petitions your honorable body

to cause the abandonment of Bosworth Street from the southwesterly
line of Aleppo Street to its southwesterly termination at its
intersection with the Woonasquatucket River.

Respectfully yours,


Robert Gaudette, Sr.

d/b/a
Riverside Mills Realty
50 Aleppo Street
Providence, Rhode Island 02909

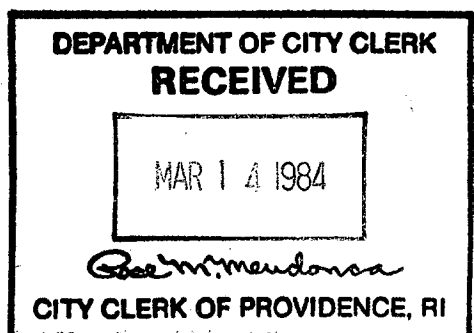

Pd by Ch # 1043 amt \$75.00

City of Providence



Rhode Island

Department of City Clerk

MEMORANDUM

DATE: April 6, 1984

TO: *

SUBJECT: Magnolia and Bosworth Streets - Abandonments

CONSIDERED BY: Committee on Public Works

DISPOSITION:

Attached is a copy of the subject Petition
for your study and report back in writing to
the said Committee.

- * Frank Tibaldi, Traffic Engineer
- * Wiley J. Archer, Chief - Water Supply Board
- * Stanley Bernstein, Director - Planning & Urban
Development
- * Sanford H. Gorodetsky, Commissioner - Public
Safety

Michael R. Clement
Michael R. Clement

First Deputy City Clerk

MRC/spg

City of Providence



Rhode Island

Department of City Clerk

MEMORANDUM

DATE: April 6, 1984

TO: Frank Tibaldi, Director
Department of Public Works


SUBJECT: Magnolia and Bosworth Streets - Abandonments

CONSIDERED BY: Committee on Public Works

DISPOSITION:

Attached is a copy of the subject Petition for your study and report back in writing to the said Committee, along with a list of abutting property owners and tracing of the said area.

MRC/spg

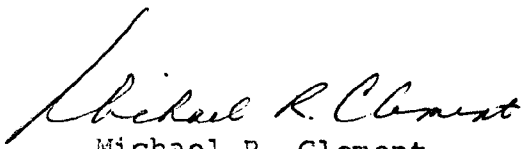
Michael R. Clement
First Deputy City Clerk

RICHARD A. CARROLL
CHAIRMAN

JOSEPH G. FORMICOLA
VICE CHAIRMAN

JAMES A. LOMBARDI
Secretary

WILLIAM J. MCGAIR
Legal Advisor

JEROME I. BARON
Ex-Officio



WATER SUPPLY BOARD

VINCENT A. CIANCI, JR.
MAYOR

WILEY J. ARCHER, P.E.
CHIEF ENGR./GENERAL MANAGER

EVELYN V. FARGNOLI
City Councilwoman

ANDREW J. ANNALDO
City Councilman

MARY A. NOCERA

Armando Parillo

April 10, 1984


Councilman James Petrosinelli, Chairman
Committee on Public Works
City Clerk's Office
City Hall
Providence, Rhode Island

Dear Councilman Petrosinelli:

This department received a memorandum and copy of a petition for the abandonment of Bosworth Street from the southwesterly line of Aleppo Street to its southwesterly termination at its intersection with the Woonasquatucket River.

The Water Supply Board has no facilities in this area to be abandoned and therefore has no objection to the abandonment.

Very truly yours,

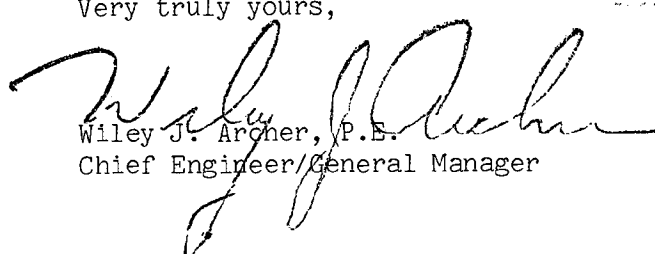
Wiley J. Archer, P.E.
Chief Engineer/General Manager

ms

cc: Edward Bondarevskis
Sr. Principal Engineer

DEPT. OF CITY CLERK
PROVIDENCE, R.I.
Apr 12 9 51 AM '84

FILED

FRANK A. TIBALDI
TRAFFIC ENGINEER



VINCENT A. CIANCI, JR.
MAYOR

DEPARTMENT OF TRAFFIC ENGINEERING

May 1, 1984

Committee on Public Works
City Hall
Providence, Rhode Island

Gentlemen:

The Traffic Engineering Department has reviewed the petitions submitted for the following abandonments:

Request: To abandon a portion of East George Street.

Disposition: No objection.

✓ Request: To abandon a portion of Bosworth Street.

Disposition: No objection.

Request: To abandon a portion of Magnolia Street.

Disposition: No objection.

Request: To abandon a portion of Bowdoin Street.

Disposition: No objection.

Very truly yours,

Frank A. Tibaldi
Frank A. Tibaldi
Traffic Engineer

FAT/it



The City Plan Commission

40 FOUNTAIN STREET

PROVIDENCE, RHODE ISLAND 02903

April 27, 1984

Committee on Public Works
c/o City Clerk
City Hall
Providence, Rhode Island 02903

Attention: Rose M. Mendoca, City Clerk

Re: Referral No. 2124 - Abandonment of the southwestern
portion of Bosworth Street

Gentlemen:

The City Plan Commission at its April 19, 1984 special meeting reviewed and evaluated the subject referral from your Committee. The petition was submitted by Mr. Robert Gaudette, Sr. representing Riverside Mills Realty, 50 Aleppo Street, Providence, Rhode Island 02909.


The Commission's comments and recommendations are as follows:

A field inspection revealed that the aforesaid portion of Bosworth Street is a paper street. Aleppo Street at its intersection with Bosworth Street is a narrow partially improved public right-of-way. To the southwest of Aleppo Street there is a steep slope (difference in elevation approximately 30 feet) rendering the aforesaid portion of Bosworth Street undevelopable as a public right-of-way.

Since the aforesaid portion of Bosworth Street has no practical use as a public right-of-way, the Commission voted:

that no objection is offered to this petition.

Sincerely yours,

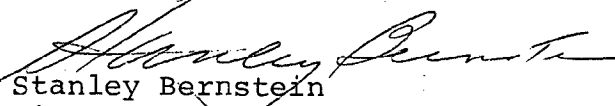
Stanley Bernstein
Director

SB/jp

cc: Councilwoman Josephine DiRuzzo
Councilman Raymond Cola



The Narragansett Electric Company
280 Melrose Street
Providence, Rhode Island 02901

April 30, 1984

Committee on Public Works
Honorable City Council
City Hall
Providence, Rhode Island

Re: Petition to abandon a portion of Bosworth Street
from the southwesterly line of Aleppo Street to
its southwesterly termination

Gentlemen:

The Narragansett Electric Company presently has an overhead 22KV distribution supply line situated on said Bosworth Street. This facility is an important part of our electric supply system in this area and would be very difficult and costly to relocate.

However, The Narragansett Electric Company will not object to the granting of said petition, provided that in the event that the petition is granted, the Petitioner will convey an easement acceptable to The Narragansett Electric Company which will permit the retention of our facilities in existing locations in said Bosworth Street, together with the right to inspect, maintain, operate and replace the same.

Very truly yours,

Edward J. Hayes
Sr. Field Right of Way Agent

Proposed Abandonment of portion
Brewerth Street

Plot 63

Lot 325 Prov. Warehouses Inc.,
50 Aleppo St
Providence, R.I. 02909

Lot 326 Citizens Bank
c/o Heard Realty
50 Aleppo St
Providence, R.I.

Councilwoman Josephine DiRuggo

THE CITY OF PROVIDENCE

CITY SERGEANT'S OFFICE

THIS IS TO CERTIFY, That I have caused the notice, of which a true copy is hereto annexed, to be served upon the following named persons, by handing to each of said persons, or by leaving at their last and usual place of abode in this State a true copy of said notice, to wit: PROPOSED ABANDONMENT OF PORTION OF BOSWORTH STREET.

<u>PLAT</u>	<u>LOT</u>	
63	325	Providence Warehouses, Inc. 50 Aleppo Street Providence, R. I. 02909
63	326	Citizens Bank c/o Leand Realty 50 Aleppo Street Providence, R. I. 02909

James Macdonald
City Sergeant
April 18, 1984

COUNCILWOMAN JOSEPHINE DI RUZZO

PETER P. GRANIERI, JR., P.E.
DIRECTOR OF PUBLIC WORKS



JOSEPH R. PAOLINO, JR.
MAYOR

DEPARTMENT OF PUBLIC WORKS

January 11, 1985

The Honorable James Petrosinelli
Chairman, Committee on Public Works
c/o City Clerk's Office
City Hall
Providence, RI 02903

Re: Abandonment - Bosworth Street

Dear Councilman Petrosinelli:

Please be advised that the Department of Public Works has no objections to the abandonment of Bosworth Street from the southerly street line of Aleppo Street, to its westerly termination.

Very truly yours,

A large, stylized handwritten signature in black ink, which appears to read "Peter P. Granieri, Jr.", is written over the typed name and title.

PETER P. GRANIERI, JR., P.E.
Director

PPG:cs