

RESOLUTION OF THE CITY COUNCIL

No. 103

Approved February 6, 1967

RESOLVED, THAT His Honor the Mayor be and he hereby is authorized to execute a lease to the United States of America of the entire building of two stories and basement containing 36,446 sq. ft. of net usable space, being the premises at 331 Hope Street and known as the Old Hope Street High School, and all that tract of land at the easterly corner of Hope Street and Alumni Avenue with all improvements thereon known and recorded with the City Assessor of the City of Providence as Lot 52 on Plat 11; all of the foregoing property being located in the City of Providence, Rhode Island.

Said lease to be for a term of five (5) years commencing January 1, 1967 and shall be renewable for an additional five (5) year term commencing January 1, 1972 at a rental of THIRTY-FIVE THOUSAND (\$35,000) DOLLARS per year payable monthly; said lease to contain such other terms and conditions as may be approved by His Honor the Mayor and the City Solicitor.

IN CITY COUNCIL

FEB 2 - 1967

READ and PASSED

William L. Bessie President
William L. Bessie Clerk

APPROVED

FEB 6 1967

Joseph A. Bowley Jr.
MAYOR

RESOLUTION
OF THE
CITY COUNCIL

AUTHORIZING HIS HONOR THE
MAYOR TO EXECUTE A LEASE TO
THE UNITED STATES OF AMERICA
OF CERTAIN LAND ON HOPE STREET.

THE CITY OF
City Property

Amount Collected
1-30-61
Cash

RESOLUTION OF THE CITY COUNCIL

No. 110

Approved February 6, 1967

RESOLVED, THAT His Honor the Mayor be and he hereby is authorized to execute a deed of conveyance to Vincent J. Piccirilli and wife Gloria of a portion of Lot One on Assessor's Plat No. 129, located on Obadiah Brown Road in the City of Providence with a land area of approximately 29,600 sq. ft. in consideration of a purchase price of TWO THOUSAND SEVEN HUNDRED FIFTY (\$2,750) DOLLARS.

IN CITY COUNCIL

FEB 2 - 1967

READ and PASSED

Joseph A. Parley Jr.
President
Vincent J. Piccirilli
Clerk

APPROVED

FEB 6 1967

Joseph A. Parley Jr.
MAYOR

RESOLUTION
OF THE
CITY COUNCIL

AUTHORIZING HIS HONOR THE
MAYOR TO EXECUTE A DEED OF
CONVEYANCE TO VINCENT J.
PICCIRILLI OF CERTAIN LAND
LOCATED ON OBADIAH BROWN ROAD

FILED

JAN 30 4 31 PM '67

DEPT. OF CITY CLERK
PROVIDENCE, R.I.

City Property

Dement Hughes
1-30-67 Clerk

Date February 1, 1967

ALUMNI AVE.

75

H O P E

City of Providence
Area = 49,300

Yearly Meeting of Friends For New England

Lyn-Gor Enterprises Inc.

**Proposed Lease
(Old Hope High School)**


G.F.J. L.P.R.
1" = 40' Feb 1, 1967

Robert B. Strong

CITY OF PROVIDENCE, R. I.
 PUBLIC WORKS DEPT. - ENGINEERING OFFICE
 CITY PROPERTY SECTION
 PLAN No. 063059
 Date February 1, 1967



Lot 1.
 City of Providence
 Triggs Golf Course

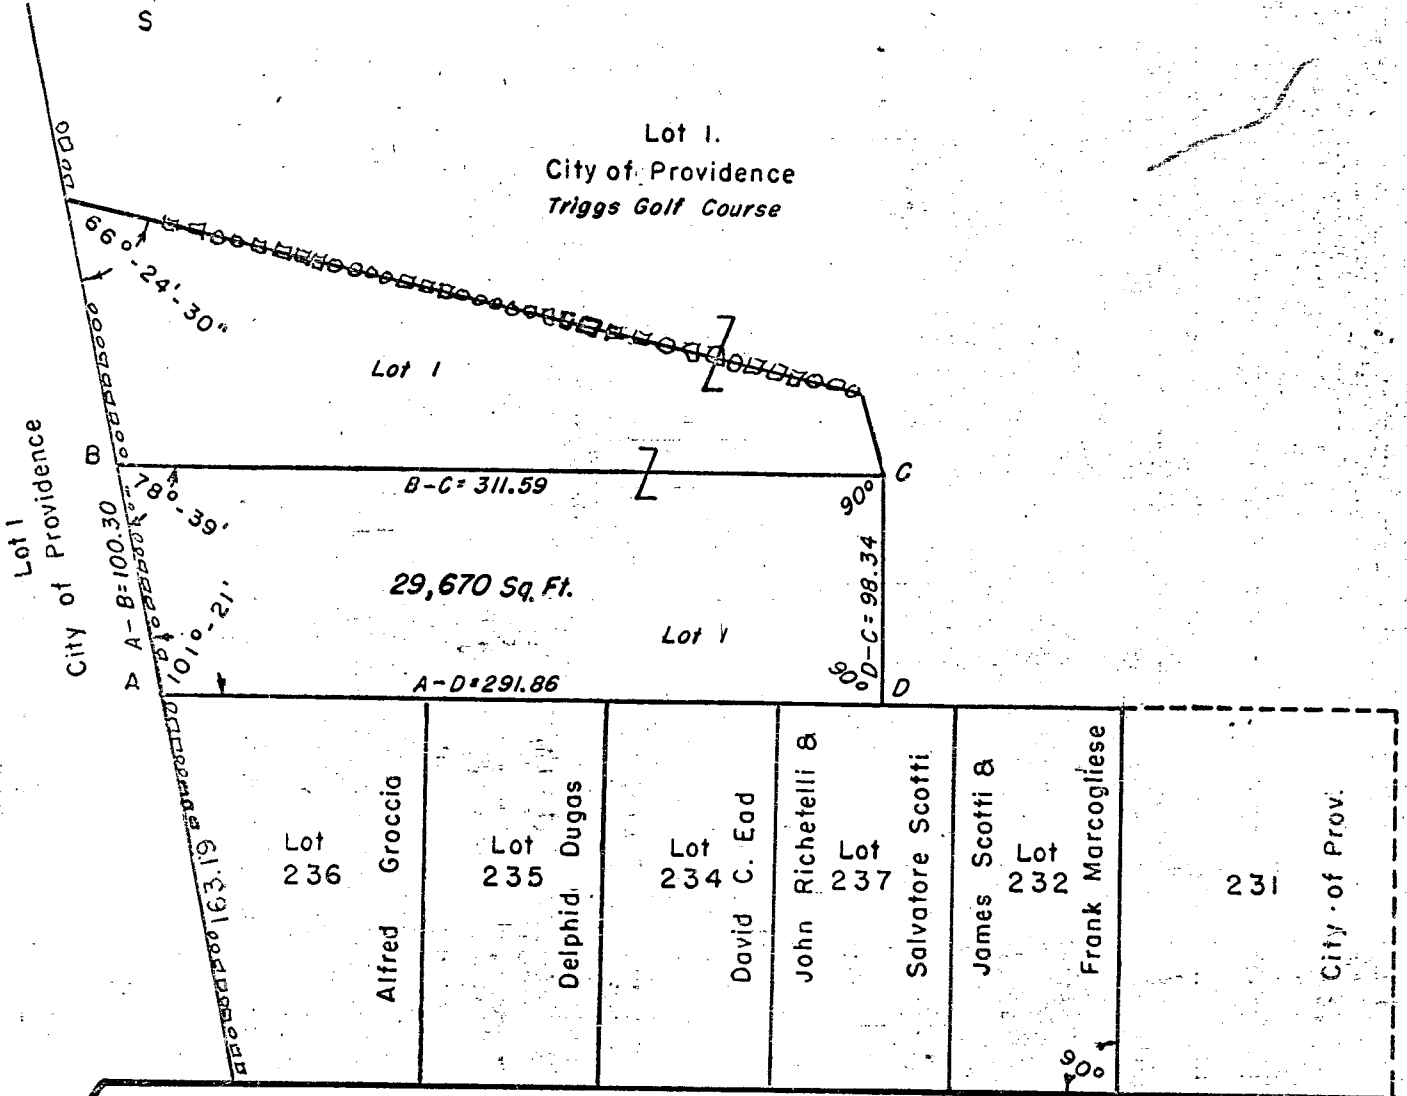

Chalkstone

Ave.

Freedom Rd.

Harmony Dr.

Oakwood Ave.

Lot numbers from Assessor's Plat 129

CITY OF PROVIDENCE, R. I.
 Public Works Dept. - Engineering Office
 Showing Proposed Sale Of Portion Of
 Lot 1 Triggs Golf Course
 Drawn by Toppl Checked by Scungio
 Scale 1"=80' Date Feb. 1, 1967
 Certified by Robert B. Strong
 Approved by Robert B. Strong
 CITY ENGINEER

THE CITY OF PROVIDENCE
STATE OF RHODE ISLAND AND PROVIDENCE PLANTATIONS

RESOLUTION OF THE CITY COUNCIL

No. 111

Approved February 6, 1967

WHEREAS, Amadeo Lorenzo, late a Guidance Counselor at Hope High School, passed this life on January twenty-third, in the year one thousand nine hundred and sixty-seven at the age of forty-eight, and

WHEREAS, "Matty" Lorenzo, an educator whose academic degrees gave him the insight to help master the problems of students that sought and received his guidance; his friendship and his willingness to assist, and

WHEREAS, in the social area, Matty Lorenzo contributed much particularly to the Urban League; in the service of his country he distinguished himself, and as a family man his respect was noted,

NOW THEREFORE BE IT RESOLVED, that in honor of the memory of Amadeo Lorenzo, brother of our colleague, President Pro Tempore Jerry Lorenzo, His Honor, Joseph A. Doorley, Jr., Mayor, and the City Council of the City of Providence, do hereby express to Marilyn Lorenzo, wife of the deceased, to their son Thomas, and to Councilman Jerry Lorenzo, their most sincere sympathy in their loss.

IN CITY COUNCIL
READ AND PASSED
BY A UNANIMOUS RISING VOTE

FEB 2 - 1967

Samuel A. Boyle
PRESIDENT
Vincent Capria
CLERK

APPROVED

FEB 6 1967

Joseph A. Doorley Jr.
MAYOR

RESOLUTION
OF THE
CITY COUNCIL

Councilmen Caprio and Pratlino,

112



CITY OF PROVIDENCE
EXECUTIVE CHAMBER
PROVIDENCE, R. I.

JOSEPH A. DOORLEY, JR.
MAYOR

January 26, 1967

To the Honorable the City Council
of the City of Providence

Gentlemen:

In accordance with the provisions of Chapter 1570 of the Ordinances of the City of Providence, 1963, I have this day appointed Most Rev. Russell J. McVinney, D.D. as a member of the Human Relations Commission for the ensuing term ending September 22, 1969 and respectfully request approval of same.

Respectfully submitted,

Joseph A. Doorley, Jr.
Joseph A. Doorley, Jr.
Mayor of Providence

JAD/pac

IN CITY COUNCIL

FEB 2 - 1967

READ AND APPROVED

Vincent Vespeia
CLERK

FILED

JAN 27 10 04 AM '67

DEPT. OF CITY CLERK
PROVIDENCE, R. I.

113



CITY OF PROVIDENCE
EXECUTIVE CHAMBER
PROVIDENCE, R.I.

JOSEPH A. DOORLEY, JR.
MAYOR

January 26, 1967

To the Honorable the City Council
of the City of Providence

Gentlemen:

In accordance with the provisions of Chapter 1570 of the Ordinances of the City of Providence, 1963, I have this day appointed Rt. Rev. John S. Higgins, D.D., as a member of the Human Relations Commission, for the ensuing term ending September 22, 1969 and respectfully request approval of same.

Respectfully submitted,

Joseph A. Doorley, Jr.
Joseph A. Doorley, Jr.
Mayor of Providence

JAD/pac

IN CITY COUNCIL

FEB 2 - 1967

.....
READ AND APPROVED

Vincent Vespea
CLERK

FILED

JAN 27 10 04 AM '67

DEPT. OF CITY CLERK
PROVIDENCE, R.I.

114



CITY OF PROVIDENCE
EXECUTIVE CHAMBER
PROVIDENCE, R. I.

JOSEPH A. DOORLEY, JR.
MAYOR

January 26, 1967

To the Honorable the City Council
of the City of Providence

Gentlemen:

In accordance with the provisions of Chapter 1570 of the Ordinances of the City of Providence, 1963, I have this day appointed Frank Tabella as a member of the Human Relations Commission for the ensuing term ending September 22, 1969 and respectfully request approval of same.

Respectfully submitted,

Joseph A. Doorley, Jr.
Joseph A. Doorley, Jr.
Mayor of Providence

JAD/pac

IN CITY COUNCIL

FEB 2 - 1967

READ AND APPROVED


Vincent Vespa
CLERK

FILED

JAN 27 10 04 AM '67

DEPT. OF CITY CLERK
PROVIDENCE, R.I.

115

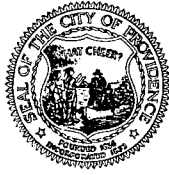

CITY OF PROVIDENCE
EXECUTIVE CHAMBER
PROVIDENCE, R. I.

JOSEPH A. DOORLEY, JR.
MAYOR

January 26, 1967

To the Honorable the City Council
of the City of Providence

Gentlemen:

In accordance with the provisions of Chapter 1570 of the Ordinances of the City of Providence, 1963, I have this day appointed Frederick C. Williamson as a member of the Human Relations Commission for the ensuing term ending September 22, 1969 and respectfully request approval of same.

Respectfully submitted,

A large, stylized cursive signature of Joseph A. Doorley, Jr. in dark ink, written over the typed name and title.

Joseph A. Doorley, Jr.
Mayor of Providence

JAD/pac

IN CITY COUNCIL

FEB 2 - 1967

READ AND APPROVED

A cursive signature of Vincent Crespi in dark ink, written over the typed name and title.


CLERK

FILED

JAN 27 10 04 AM '67

DEPT. OF CITY CLERK
PROVIDENCE, R.I.

118

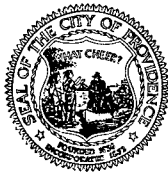

CITY OF PROVIDENCE
EXECUTIVE CHAMBER
PROVIDENCE, R. I.

JOSEPH A. DOORLEY, JR.
MAYOR

January 27, 1967

To the Honorable the City Council
of the City of Providence

Gentlemen:

In accordance with the provisions of Chapter 1570 of the Ordinances of the City of Providence, 1963, I have this day appointed Joseph Finkle, as a member of the Human Relations Commission, for the ensuing term ending September 22, 1969, and respectfully request approval of same.

Respectfully submitted,

Joseph A. Doorley, Jr.
Joseph A. Doorley, Jr.
Mayor of Providence

JAD:jag

IN CITY COUNCIL

FEB 2 - 1967

READ AND APPROVED

Vincent Vespa
CLERK

FILED

JAN 27 11 51 AM '67

DEPT. OF CITY CLERK
PROVIDENCE, R.I.