

THE CITY OF PROVIDENCE
STATE OF RHODE ISLAND AND PROVIDENCE PLANTATIONS

RESOLUTION OF THE CITY COUNCIL

No. 573

Approved June 29, 1975

RESOLVED, DECREED AND ORDERED:

That the following named highway shown as shaded areas on the accompanying plan entitled "Providence, Rhode Island, Department of Public Works - Engineering Office, Street Line Section Map no. 063830, dated June 18, 1974",

viz:

Haswell Street (easterly portion) as shown in Area (A-B-C-D-E-F-A), having ceased to be useful to the public and the same are abandoned as public highway and the damage to the abutters is appraised at nothing and so awarded, and it is further

ORDERED, That the Director of Public Works be and he is hereby directed to cause a sign to be placed on the above-named highway abandoned as aforesaid, having thereon the words "Not a Public Highway," and it is further

ORDERED, That after the entry of this order or decree the City Clerk shall cause a notice thereof to be published in a newspaper published in the County of Providence at least once each week for three successive weeks and a further and personal notice shall be served by the City Sergeant upon every owner of land abutting the above-named highway which have been abandoned, who is known to reside within this State.

IN CITY COUNCIL
JUN 19 1975

READ AND PASSED

Robert J. Hayton
PRES.
Ernest Vespe
CLERK

APPROVED
Wm. J. Alian
MAYOR

JUN 29 1975

THE COMMITTEE ON

Public Works

Approves Passage of
The Within Resolution

Vincent Vespa
April 29, 1975 Clerk

IN CITY COUNCIL

MAY 15 1975
FIRST READING

REFERRED TO COMMITTEE ON

Baker
Vincent Vespa
CLERK

PUBLIC WORKS

THE COMMITTEE ON

Public Works

Approves Passage of
The Within Resolution

Vincent Vespa
June 3, 1975 Clerk

NO DUO YIN

CHAS OVA GASH

CITY OF PROVIDENCE
STATE OF RHODE ISLAND AND PROVIDENCE PLANTATIONS

PETITION TO THE CITY COUNCIL

TO THE HONORABLE CITY COUNCIL OF THE CITY OF PROVIDENCE:

The undersigned respectfully petitions your honorable body

to abandon the easterly portion of Haswell Street, so-called, in the City of Providence,

described as follows: Begin at a stone bound in the southwest corner of the herein described parcel and at the northwest corner of land formerly belonging to Vartan W. Baligian, said parcel is also shown as Lot 648 on Assessor's Plat 47, City of Providence; Then run N 14°-22'-21" W across said Haswell Street 30.00' to a point in the northerly street line of said Haswell Street; Then turn an interior angle of 90°-00'-00" and run N 75°-37'-39" E 165.70' along said northerly street line of Haswell Street to a point; Then turn an interior angle of 161°-40'-35" and run S 86°-02'-56" 237.205' along said northerly street line of Haswell Street to a point in the westerly freeway line of Rhode Island Highway Plat 1147; Then turn an interior angle of 92°-34'-44" and run S 01°-20'-37" W 30.03' along said Freeway line to a point in the southerly street line of said Haswell Street; Then turn an interior angle of 87°-25'-16" and run N 86°-02'-56" W 233.72' along said southerly street line of Haswell Street to a point; Then turn an interior angle of 198°-19'-25" and run S 75°-37'-39" W 160.863' along said southerly street line of Haswell Street to the point and place of beginning. This last described course forms an interior angle of 90°-00'-00" with the first described course. Area of this portion of Haswell Street is 11,962 Sq. Ft.

Benjamin C. Chester

BENJAMIN C. CHESTER
Trustee, Marshall Contractors Profit
Sharing Trust
5 Dunnellen Road
East Providence, Rhode Island

DEPARTMENT OF CITY CLERK
RECEIVED

MAY 23 1974

Vincent Vespia

CITY CLERK OF PROVIDENCE, R. I.

*Pd by ch # 3127
amt \$35.00*

Attorney:

*James M. Sloan III
1309 Turks Head Bldg.
Providence, R.I.*

421-5937

FILED

MAY 23 10 13 AM '74

DEPT. OF CITY CLERK
PROVIDENCE, R.I.

MAILED
CITY CLERK
MAY 23 1974
V. J. S. [Signature]
R. I. BOY [Signature]

IN CITY COUNCIL
JUN 6 1974
FIRST READING
REFERRED TO COMMITTEE ON
PUBLIC WORKS
[Signature]
CLERK

From The Clerk's Desk

City of Providence



Rhode Island

Department of City Clerk

MEMORANDUM

DATE: June 7, 1974

TO: Acting Commissioner Doorley, Acting Director Travisono,
Director Pallozzi, Chief Engineer Rogers and Traffic Engineer

SUBJECT: Abandonments-Reeder Street and Haswell Street Tibaldi

CONSIDERED BY: Committee on Public Works

DISPOSITION: Attached are copies of subject matters for study and report.

Ernest Vespià

City Clerk

PROVIDENCE FIRE DEPARTMENT

Providence, R. I. June 20, 1974

From: Robert Poudrier, Battalion Chief, 2nd Battalion, Group A, Emp.#54568.

To: The Chief of Department

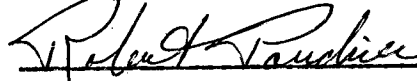
Subject: Approval of Petition to the City Council.

Sir: I respectfully report that I approve of the petition to the City Council, of abandonment of the easterly portion of Reeder St. and also the easterly portion of Haswell St. in the City of Providence.

These petitions were submitted by:


Benjamin C. Chester
Trustee, Marshall Contractors Profit
5 Dunnellen Road
East Providence, R.I.

Respectfully submitted,


Battalion Chief

Asst. Chief of Department to Mr. Vincent Vespia, City Clerk, City Hall. June 21, 1974

Approval has been granted for the abandonment of the easterly portion of Reeder St. and also the easterly portion of Haswell St. in the City of Providence.


Asst. Chief of Department

JOHN A. DOHERTY, CHAIRMAN
EARL H. ASHLEY
UGO RICCIO
JOHN J. TIERNEY
RAYMOND COLA
THOMAS L. PAYNE
VINCENT T. IZZO, EX-OFFICIO

WATER SUPPLY BOARD
CITY OF PROVIDENCE, R. I. 02908
552 ACADEMY AVENUE

JOHN E. ROGERS
CHIEF ENGINEER
JAMES P. RYAN
DEPUTY CHIEF ENGINEER
JOHN T. WALSH
LEGAL ADVISOR
AUSTIN B. McMANUS
SECRETARY

June 24, 1974

Councilman Thomas L. Payne, Chairman
Committee on Public Works
City Clerk's Office, City Hall
Providence, Rhode Island

Dear Councilman Payne:

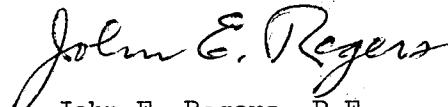
On June 10, 1974 we received a memorandum from the City Clerk with regard to a petition pertaining to the abandonment of the easterly portion of Haswell Street.

We find that the value, reproduction cost less depreciation, of our facilities in the street to be:

| | |
|---|----------|
| 6" C.I. Main | \$301.09 |
| 5/8" Service | 94.73 |
| Install Blow-off, plug, strap and thrust block | 135.00 |
| Total Cost | \$530.82 |

We are filing a bill with the City Collector's Office in the amount of five hundred and thirty dollars and eighty-two cents (\$530.82) and respectfully request that your committee take no action on this matter until the Water Supply Board is assured of payment for the items listed above.

Very truly yours,



John E. Rogers, P.E.
Chief Engineer

JER/ms

CC: Mr. Austin B. McManus
Administrative Assistant.

VINCENT PALLOZZI
DIRECTOR



JOSEPH A. DOORLEY, JR.
MAYOR

DEPARTMENT OF PLANNING AND URBAN DEVELOPMENT
40 FOUNTAIN ST. • PROVIDENCE, R. I. 02903 • TEL. 401-831-6550

July 1, 1974

Committee on Public Works
City Hall
Providence, Rhode Island

SUBJECT: Referral No. 1914 - ABANDONMENT - HASWELL STREET (portion)

Gentlemen:

This petition from the Committee on Public Works proposes the abandonment of that portion of Haswell St. extending from the northwest corner of Lot 648 on Assessor's Plat 47 and extending in a generally easterly direction to the borderline of U.S. Route 95 fence line where the street ends.

Inspection revealed that the portion of Haswell St. in question is not paved or curbed but is a dirt path winding between heavily overgrown vegetation to a dead end.

A letter from the Attorney of the petitioner to Mr. Pallozzi (copy filed with referral record) indicates that action on the abandonment should be withheld pending further research by the petitioner who will notify this department in the event of subsequent action.

Upon motion of Mr. Zuccarelli seconded by Mr. Souza

The Commission

VOTED: To table recommendation until further notice.

Very truly yours,

A handwritten signature in dark ink, reading "Vincent Pallozzi". The signature is stylized with a large, looped "V" and a trailing flourish.

Vincent Pallozzi
Director

VP:ee

cc: Councilman Donald E. McKiernan
Councilman Harry A. Johnson

FILE

ABANDONMENTS

July 5, 1974

Chairman of the Public Works Committee
Providence City Council
City Hall - Providence, R.I. 02903

Re: Abandonments - Reeder Street and Haswell Street

Dear Sir:

The Department of Public Works has no objection to the abandonment of a portion of Haswell Street, providing no abutting owners are denied access to their property. It is noted that the interior angle of $92^{\circ}-34'-44''$ should read $90^{\circ}-47'-20''$.

The Department of Public Works has no objection to the abandonment of a portion of Reeder Street providing payment is made for that portion of the sewer remaining within the abandoned right-of-way, and that the abandoned portion of said sewer be considered a private sewer line.

Very truly yours,

Everett A. Travisono
Acting Director of Public Works

EAT:jc



MARSHALL CONTRACTORS, INC.
DUNELLEN ROAD • EAST PROVIDENCE, R. I. 02914

57-1
115

DATE
12/9/74

CHECK NO.
15017

15017
AMOUNT
\$530.82

PAY
TO THE
ORDER
OF

Philip J. Pitassi, City Collector
City Hall
Providence, R. I.

Industrial National Bank of Rhode Island, Providence, Rhode Island.

⑈0015017⑈ ⑈0115⑈0001⑈ 34 6221287⑈

AUTHORIZED SIGNATURE

⑈0000053082⑈

4
CITY OF PHILADELPHIA
CITY OF PHILADELPHIA
DEC 1 0 1974
ANY BANK OR OTHER FINANCIAL INSTITUTION
PAY TO THE ORDER OF

28055

7-10-57

☐ A
☐ B
☐ C

THE CITY OF PROVIDENCE

CITY SERGEANT'S OFFICE

THIS IS TO CERTIFY, That I have caused the notice, of which a true copy is hereto annexed, to be served upon the following named persons, by handing to each of said persons, or by leaving at their last and usual place of abode in this State a true copy of said notice, to wit: ABANDONMENTS-HASWELL STREET (SO-CALLED) THE EASTERLY (PORTION).

| <u>PLAT</u> | <u>LOT</u> | <u>NAME AND ADDRESS</u> |
|-------------|------------|--|
| 47 | 646 | Ernest Grasso & wf. Margaret 169 Elsie Street Cranston, R. I. |
| " | 653 | Bessie E. Gray 14 Haswell Street |
| " | 645 | Zarmine Melikian 18 Haswell Street |
| " | 644 | Warren R.W. Flinkfelt 22 Haswell Street |
| " | 643 | Louis N. Gilbert & wf. Anna 201 Hoffman Avenue Cranston, R. I. |
| " | 649 | John Machado & wf. Pauline 970 Eddy Street |
| " | 666 | Elizabeth A. Hopkins c/o Louis V. Deware 58 Lexington Avenue Cranston R. I. |
| " | 667 | " |
| " | 648 | Marshall Contractors Inc. 5 Dunellen Rd. East Providence, R. I. |
| 54 | 420 | Harvey D. and William M. Michaels 1355 Wampanoag Trail Apt. 307 East Providence, R. I. |

Date

4/16/75

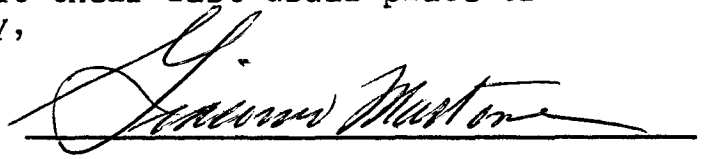
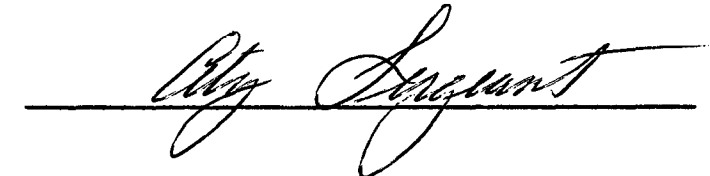
Councilmen Donald E. McKiernan and

Harry A. Johnson

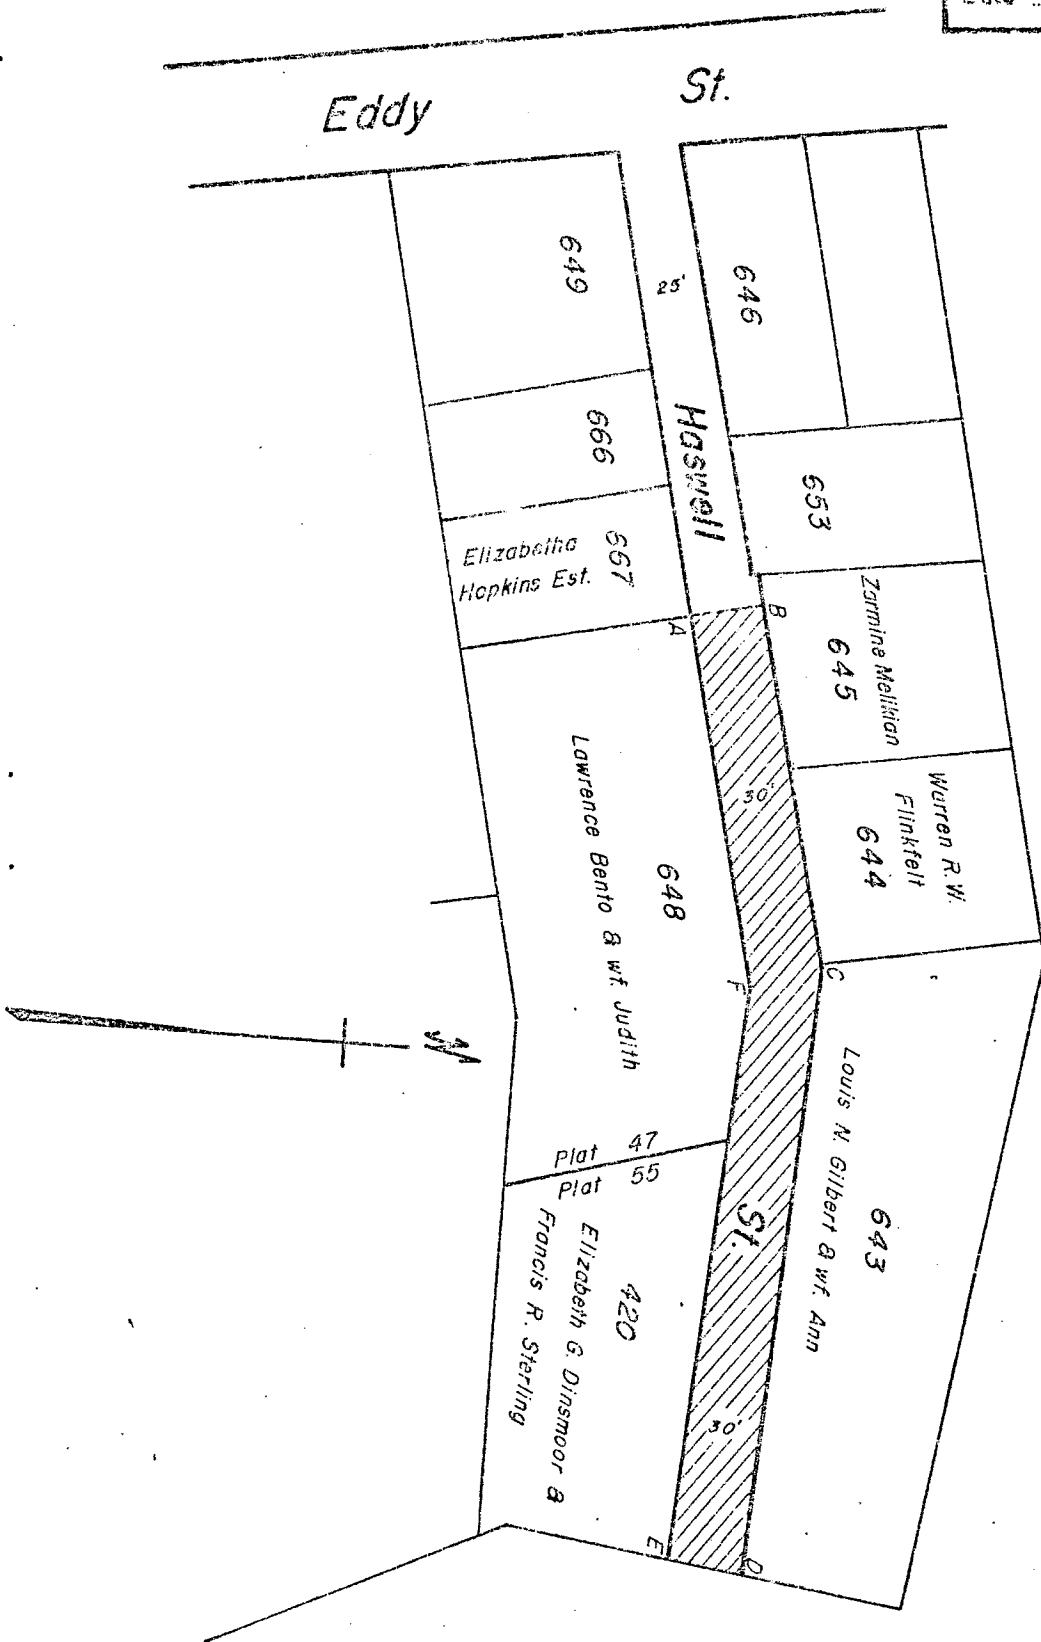
This is to certify that I have caused a true copy of the attached Resolution to be served upon the above named persons, firms, and/or corporations, as the case may be, by handing to each said person, firm and/or corporation as the case may be, or by leaving at their last usual place of abode in this state, a true copy,

Date

4/16/75

PROVIDENCE, R. I.
 P. W. DEPT. - ENGINEERING OFFICE
 STREET LINE SECTION
 Plan No. 063830
 Date June 18, 1974



Note:

Cross-Hatched Area (A-B-C-D-E-F-A) Indicates Proposed Abandonment.

Lot Numbers From Assessor's Plats 47 & 55

CITY OF PROVIDENCE, R. I.
 Public Works Dept. - Engineering Office
 Showing Proposed Abandonment
 Drawn by Petruska Checked by R.D.
 Scale 1" = 80' Date June 18, 1974
 Com. R. Dinsmoor Associate Eng.
 Appr. Joseph J. Campo Chief Engineer

AFFIDAVIT OF PUBLICATION

THE PROVIDENCE DAILY JOURNAL

THE EVENING BULLETIN

THE PROVIDENCE SUNDAY JOURNAL

Published by THE PROVIDENCE JOURNAL COMPANY

Providence, Rhode Island

State of Rhode Island

City and County of Providence

**CITY OF PROVIDENCE
STATE OF RHODE ISLAND
AND PROVIDENCE PLANTATIONS
RESOLUTION
OF THE CITY COUNCIL
No. 573**

Approved; June 29, 1975
RESOLVED, DECREED AND ORDERED:
That the following named highway shown as shaded area on the accompanying plan entitled "Providence, Rhode Island, Department of Public Works — Engineering Office, Street Line Section Map No. 063830, dated June 18, 1975", viz: Haswell Street (easterly portion) as shown in area (A-B-C-D-E-F-A), having ceased to be useful to the public and the same are abandoned as public highway and the damage to the abutters is appraised at nothing and so awarded, and it is further ORDERED, That the Director of Public Works, be and he is hereby directed to cause a sign to be placed on the above-named highway abandoned as aforesaid, having thereon the words "Not a Public Highway," and it is further

ORDERED, That after the entry of this order or decree the City Clerk shall cause a notice thereof to be published in a newspaper published in the County of Providence at least once each week for three successive weeks and a further and personal notice shall be served by the City Sergeant upon every owner of land abutting the above-named highway which has been abandoned, who is known to reside within this State.

A true copy, VINCENT VESPIA,
Attest: City Clerk

On this 2nd day of October 1975,
before me, a Notary Public, duly qualified for said
County and State, personally appeared

Director of Classified Advertising

Stanley E. Fineman
Manager in the office of The Providence
Journal Company, publishers of The Providence
Journal and Evening Bulletin

a newspaper published in the City of Providence by
The Providence Journal Company, who, on being
duly sworn, states on oath that the advertisement of
Resolution of the City Council-
No 573

a true copy of which is hereunto annexed, was duly
inserted in The Providence Journal
in its issues of

September 9, 16, 23 and 30

1975

Subscribed and sworn to before me this

2nd

day of October

1975

James Murray
Notary Public