

THE CITY OF PROVIDENCE  
STATE OF RHODE ISLAND AND PROVIDENCE PLANTATIONS

RESOLUTION OF THE CITY COUNCIL

No. 804

Approved December 23, 1977

RESOLVED, DECREED AND ORDERED:

That the following named right-of-way land shown as Cross-Hatched Area (A-B-C-D-E-F-G-H-J-K-L-A) on the accompanying plan entitled "Providence, Rhode Island, Department of Public Works - Engineering Office, City Property Section Plan No. 064012 Dated March 14, 1977",

viz:

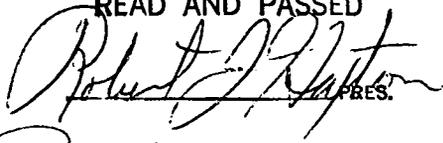
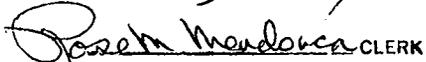
Property bounded by Lots 166 and 188 in A.P. 37, Magner Place, McDonough Street, Service Road #6 and Oak Street, having ceased to be useful to the public and the same is abandoned as right-of-way land and the damage to the abutters is appraised at nothing and so awarded, and it is further

ORDERED, That the Director of Public Works, be and he is hereby directed to cause a sign to be placed on the above-named land abandoned as aforesaid, having thereon the words "Not a Public Right-of-Way", and it is further

ORDERED, That after the entry of this order or decree the City Clerk shall cause a notice thereof to be published in a newspaper published in the County of Providence at least once each week for three successive weeks and a further and personal notice shall be served by the City Sergeant upon every owner of land abutting the above-named land which has been abandoned, who is known to reside within this State.

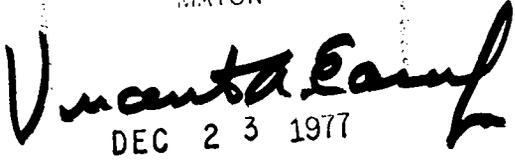
IN CITY COUNCIL  
DEC 15 1977

READ AND PASSED

  
PRES.  
  
CLERK

APPROVED

MAYOR

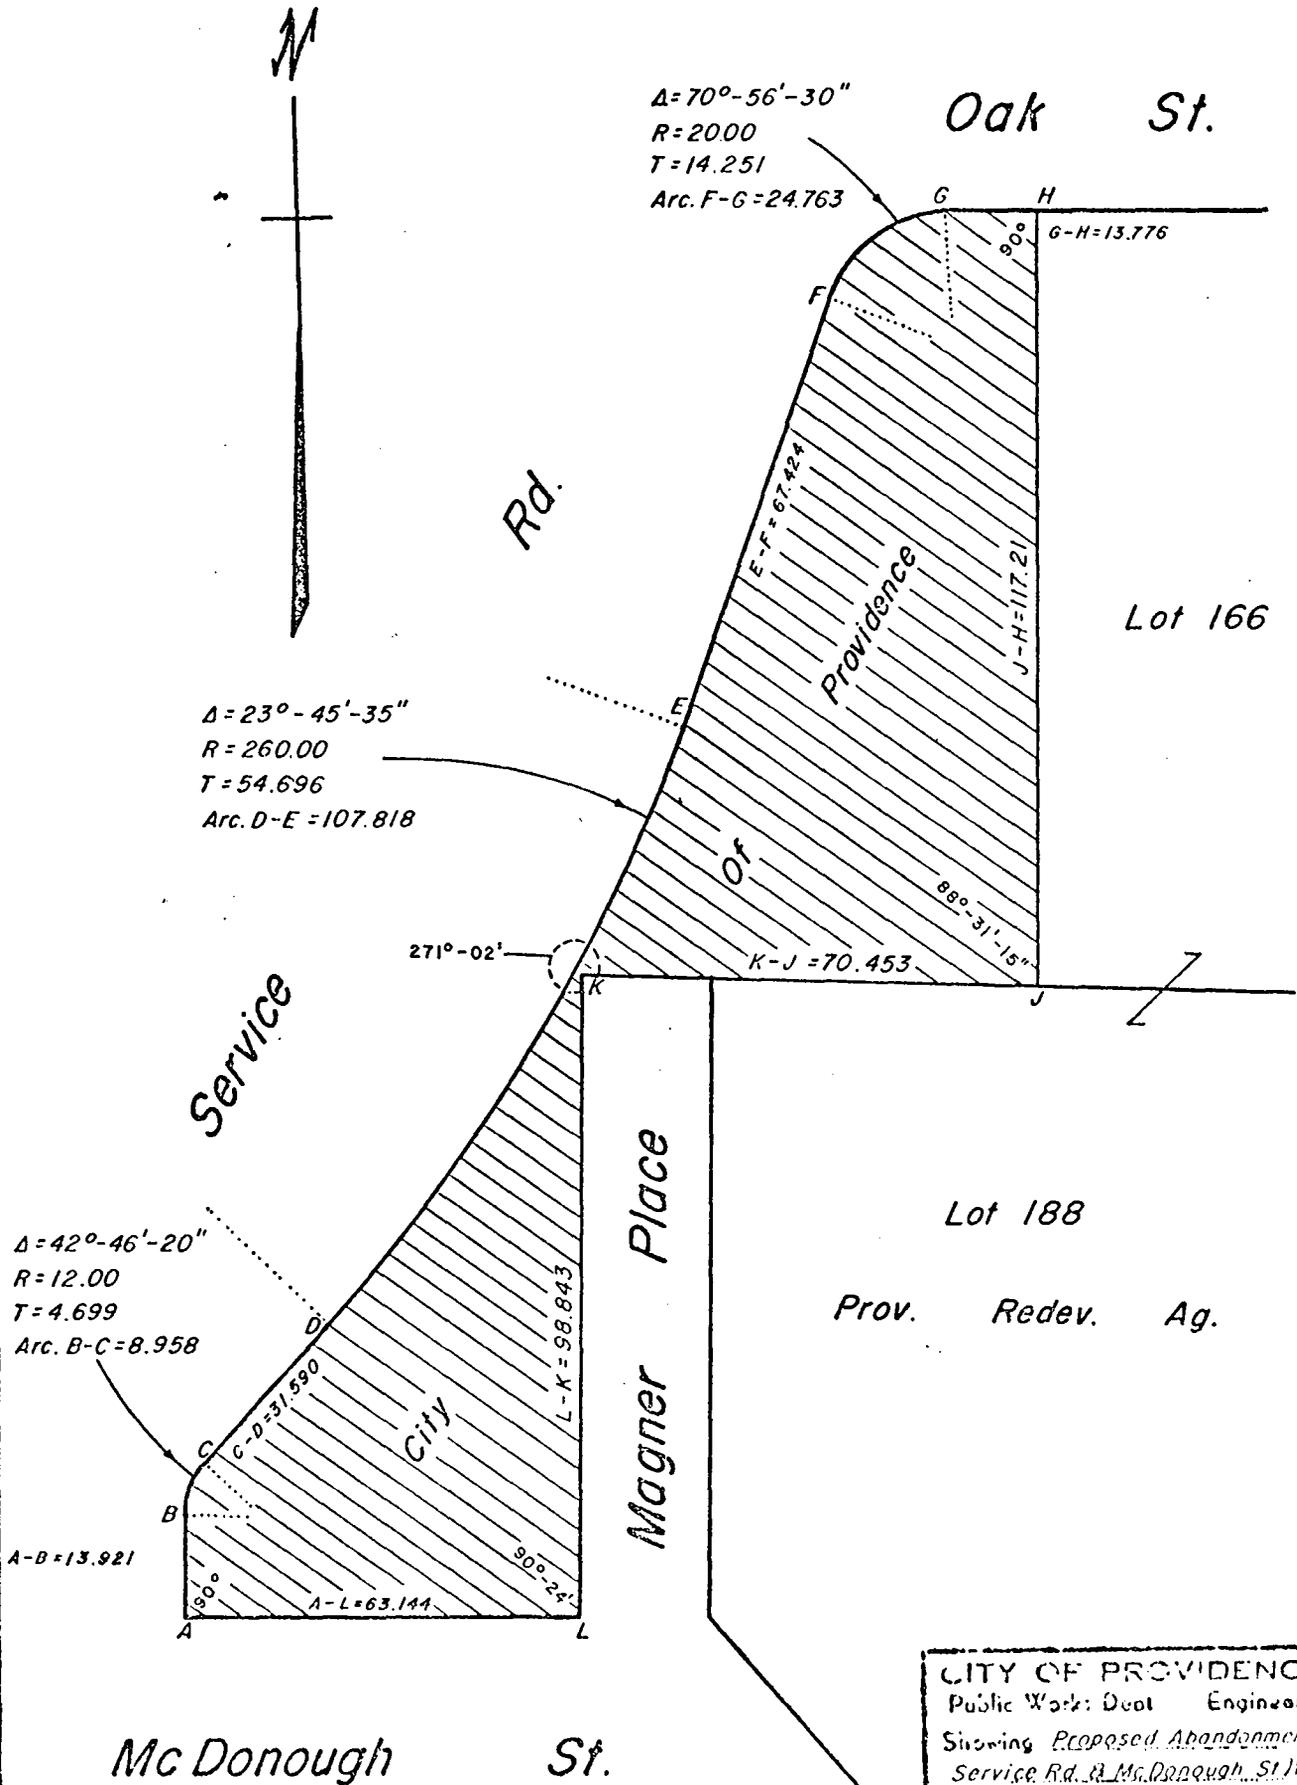
  
DEC 23 1977

Notes:

Cross-Hatched Area (A-B-C-D-E-F-G-H-J-K-L-A) Indicates Proposed Abandonment.

Area Contains 9115 Sq. Ft.

PROVIDENCE, R. I.  
 P. W. DEPT. - ENGINEERING OFFICE  
 CITY PROPERTY SECTION  
 Plan No. 064012  
 Date March 15, 1977



Lot Numbers From Assessor's Plat 37

CITY OF PROVIDENCE, R. I.  
 Public Works Dept. Engineering Office  
 Showing Proposed Abandonment (Oak St.,  
 Service Rd. & McDonough St.) West of  
 Drawn by Petrusko Checked by A.M.  
 Scale 1" = 30' Date 3-15-1977  
 Correct [Signature] Associate Engr.  
 Approved [Signature] CHIEF ENGINEER

**CITY OF PROVIDENCE**  
STATE OF RHODE ISLAND AND PROVIDENCE PLANTATIONS

**PETITION TO THE CITY COUNCIL**

TO THE HONORABLE CITY COUNCIL OF THE CITY OF PROVIDENCE:

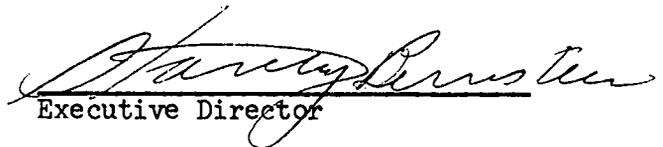
*The undersigned respectfully petitions your honorable body*

That the following named right-of-way land shown as  
Cross-Hatched Area (A-B-C-D-E-F-G-H-J-K-L-A) on the accompanying plan, entitled  
"Providence, Rhode Island, Department of Public Works - Engineering Office,  
City Property Section Plan No. 064012 Dated March 14, 1977",

viz:

Property bounded by Lots 166 and 188 in A.P. 37, Magner  
Place, McDonough Street, Service Road 6, and Oak Street has ceased to be useful  
to the public and the same is proposed to be abandoned.

PROVIDENCE REDEVELOPMENT AGENCY  
By

  
Executive Director

**IN CITY COUNCIL**

**APR 7 1977**

**FIRST READING**

**REFERRED TO COMMITTEE ON**

**PUBLIC WORKS**

*Vernin Leque*  
CLERK

*Councilmen Pearlman*

*and*

*Councilman Bradshaw,*

*by Request*

JOHN A. DOHERTY, *Chairman*  
EARL H. ASHLEY  
ALFRED T. CICCONE  
ROBERT F. HOWARD  
RAYMOND COLA  
VINCENT J. CIRELLI  
VINCENT T. IZZO, *Ex-Officio*

## WATER SUPPLY BOARD

CITY OF PROVIDENCE, R. I. 02908  
552 ACADEMY AVENUE

Peter P. Granieri, Jr.,  
~~JOHN H. SEITES P.E.~~  
*Chief Engineer*  
JOHN H. SEITES P.E.  
*Deputy Chief Engineer*  
Wm McGair, ~~WILLIAM MAXWELL~~  
*Legal Advisor*  
JAMES A. LOMBARDI  
*Secretary*

April 15, 1977

Councilman Lawrence K. Flynn, Chairman  
Committee on Public Works  
City Clerk's Office, City Hall  
Providence, Rhode Island

Dear Councilman Flynn:

On April 11, 1977, this department received copies of petitions for the abandonment of portions of the following:

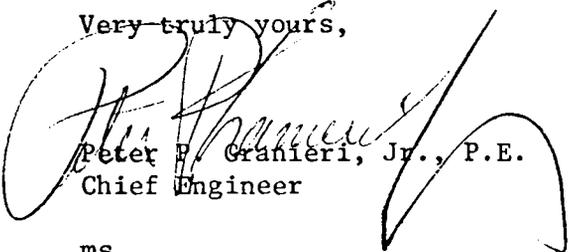
Magner Place (entirety) and portions of McDonough Street and Marvin Street.

Property bounded by Lots 166 and 188, Service Road 6 and Oak Street.

Property bounded by Lot 142, Service Road 6 and widening of Willow Street.

All above abandonments have been reviewed by this department from plans submitted by Redevelopment Agency on March 15, 1977 and approve by us on March 16, 1977.

Very truly yours,

  
Peter P. Granieri, Jr., P.E.  
Chief Engineer

ms

FRANK A. TIBALDI  
TRAFFIC ENGINEER



VINCENT A. CIANCI, JR.  
MAYOR

TRAFFIC ENGINEERING DEPARTMENT  
60 ERNEST ST. PROVIDENCE, R. I. 02905 781 - 4044

December 5, 1977

The Honorable City Council  
Committee on Public Works  
City Hall  
Providence, Rhode Island

RE: Public Hearing - Street Abandonments

Gentlemen:

The Traffic Engineering Department has reviewed the following proposed abandonments and offers no objection to said abandonments:

- 1 - Abandonment of Clark Street and Towner Street.
- 2 - Abandonment of Magner Place, in its entirety and portions of McDonough and Marvin Streets.
- 3 - Abandonment of property bounded by Lots 142, on City Assessor's Plat 37, Magner Place, McDonough Street, Service Road No. 6 and Oak Street.
- 4 - Abandonment of Inez Court, so called, (portion).

Very truly yours,

Frank A. Tibaldi  
Traffic Engineer

FAT/it

THE CITY OF PROVIDENCE

CITY SERGEANT'S OFFICE

THIS IS TO CERTIFY, That I have caused the notice, of which a true copy is hereto annexed, to be served upon the following named persons, by handing to each of said persons, or by leaving at their last and usual place of abode in this State, a true copy of said notice, to wit: Abandonment of Property Bounded by Lots 166 and 188 on City Assessor's Plat 37, Magner Place, McDonough Street, Service Road No. 6, and Oak Street.

<u>Plat</u>	<u>Lots</u>	<u>Name and Address</u>
37	166	Providence Redevelopment Agency 40 Fountain Street Providence, R.I.
"	188	" " "

Councilman Thomas W. Pearlman

Councilman William G. Bradshaw

Date \_\_\_\_\_

\_\_\_\_\_  
\_\_\_\_\_

This is to Certify that I have caused a true copy of the attached Resolution to be served upon the above name persons, firms and/ or corporati as the case may be, by handing to each persons, firms and/ or corporations, as the case may be, or by leaving at their last usual place of above in this state a true copy.

Date \_\_\_\_\_

\_\_\_\_\_  
\_\_\_\_\_

THE CITY OF PROVIDENCE

CITY SERGEANT'S OFFICE

THIS IS TO CERTIFY, That I have caused the notice, of which a true copy is hereto annexed, to be served upon the following named persons, by handing to each of said persons, or by leaving at their last and usual place of abode in this State, a true copy of said notice, to wit: Abandonment of Property Bounded by Lots 166 and 188 on City Assessor's Plat 37, Magner Place, McDonough Street, Service Road No. 6, and Oak Street.

<u>Plat</u>	<u>Lots</u>	<u>Name and Address</u>
37	166	Providence Redevelopment Agency 40 Fountain Street Providence, R.I.
"	188	" " "

Councilman Thomas W. Pearlman

Councilman William G. Bradshaw

Date

Nov. 21, 1977

*Lawrence Mastone*  
City Sergeant

This is to Certify that I have caused a true copy of the attached Resolution to be served upon the above name persons, firms and/ or corporation as the case may be, by handing to each persons, firms and/ or corporations, as the case may be, or by leaving at their last usual place of above in this state a true copy.

Date \_\_\_\_\_

\_\_\_\_\_  
\_\_\_\_\_