

The City of Providence

RJM:RAF

STATE OF RHODE ISLAND AND PROVIDENCE PLANTATIONS

CHAPTER ' 69'-18

No. 240 AN ORDINANCE IN AMENDMENT OF SECTION 15-2 (a) of the Code of Ordinances of the City of Providence.

Approved May 2, 1969

Be it ordained by the City of Providence:

SECTION 1: Section 15-2 (a) of the Code of Ordinances of the City of Providence is hereby amended to read as follows:

"Sec. 15-2. Penalties for traffic violations.

(a) Generally. The general penalties provided for by section 1-10 of this Code of Ordinances, shall apply to violations of this chapter or any regulations made thereunder except that any person electing to appear before the clerk of court, instead of making a personal appearance before the police court and admitting the violation charged, shall be punished by a fine as hereinafter respectively set forth:

Table with 2 columns: Offense and Fine. Lists various parking and traffic violations with corresponding fine amounts ranging from \$1.00 to \$25.00.

SEC. 2. This Ordinance shall take effect upon its passage and all Ordinances or parts of Ordinances inconsistent herewith are hereby repealed.

IN CITY COUNCIL APR 17 1969 FIRST READING READ AND PASSED Vincent Vespa CLERK

APPROVED MAY 2 1969 Russell J. Boyle MAYOR

IN CITY COUNCIL MAY 1 - 1969 FINAL READING READ AND PASSED Russell J. Boyle PRESIDENT Vincent Vespa CLERK

No.

CHAPTER

AN ORDINANCE IN AMENDMENT OF SECTION 15-2 (a) OF THE CODE OF ORDINANCES OF THE CITY OF PROVIDENCE.

IN CITY COUNCIL

MAR 6 - 1969

FIRST READING REFERRED TO COMMITTEE ON ORDINANCES  
*Warrant Cooper* CLERK

THE COMMITTEE ON ORDINANCES

APPROVED IN FAVOR OF THE WITHIN ORDINANCE  
*Warrant Cooper*  
APR 2 1969 Clerk

*Councilman Mc Nulty, Councilman Donators and Councilman Norwell by request*

# The City of Providence

STATE OF RHODE ISLAND AND PROVIDENCE PLANTATIONS

## CHAPTER 69-19

No. **241** **AN ORDINANCE** IN AMENDMENT OF ARTICLE IV OF CHAPTER 13 OF THE CODE OF ORDINANCES OF THE CITY OF PROVIDENCE, ENTITLED "HOUSING", AS AMENDED, PROVIDING FOR A LANDLORD-TENANT ESCROW ACCOUNT.

Approved May 2, 1969

**Be it ordained by the City of Providence:**

SECTION 1. Section IV of Chapter 13 of The Code of Ordinances of the City of Providence, as amended, is hereby further amended by adding thereto a new section, as follows:

13-102. Payment of Rent Into Escrow Account

(a) Notwithstanding any lease or other agreement between a landlord and tenant or tenants, if the director shall have ordered the repair, alteration or improvement of a dwelling under the provisions of this section or under the provisions of section 13-39 of Article II hereof in that he has given notice that the same constitutes a direct or serious hazard or immediate peril to the health, safety or welfare of the occupants, then the obligations of paying the rent therefor to the landlord shall be suspended and the tenant or tenants shall pay the rent into an escrow account hereby established in the Division of Minimum Housing Standards and said rent monies paid into the escrow account may thereafter be paid by the director to any person authorized to make repairs, including the director himself and the landlord, said payment to defray the cost of correcting the conditions complained of.

(b) No action shall be maintained by the landlord against the tenant or tenants for such rent which is paid into the above created escrow account, nor shall any action be maintained by the landlord for possession of said premises if the tenant follows the provisions of this section.

(c) Rental payments paid into said escrow account in excess of those necessary to make repairs shall be paid to the landlord on completion of the repairs as determined by the director. As each rental period is completed the tenant shall pay into said escrow account the amount of the rent then due and if the tenant fails to make payments in accordance with the rental period to the director, then the landlord may maintain an action for rent or possession subject to such defenses as the tenant may have under the lease or agreement for rental of the premises and subject to other provisions of law.

SEC. 2. This ordinance shall take effect upon its passage and all ordinances or parts of ordinances inconsistent herewith are hereby repealed.

**IN CITY  
COUNCIL**

APR 17 1969

FIRST READING  
READ AND PASSED

*Wincent Cespeia*  
CLERK

**APPROVED**

MAY 2 1969

*Russell J. Boyle*  
ACTING MAYOR

**IN CITY  
COUNCIL**


MAY 1 - 1969

FINAL READING  
READ AND PASSED

*Russell J. Boyle*  
PRESIDENT  
*Wincent Cespeia*  
CLERK

No.

CHAPTER  
AN ORDINANCE

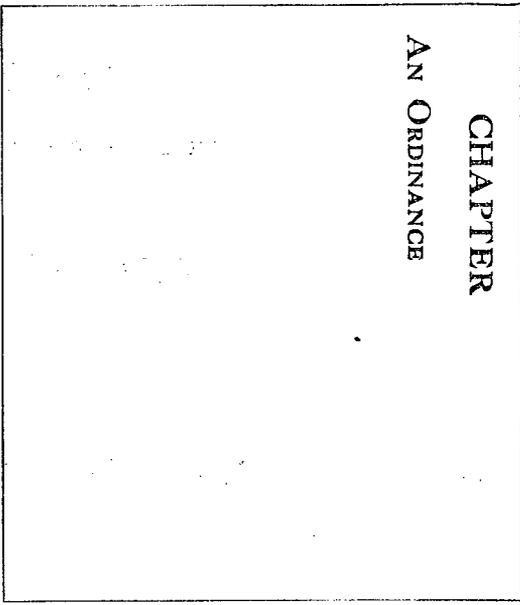

IN CITY  
COUNCIL

JAN 16 1969

FIRST READING  
REFERRED TO COMMITTEE ON  
ORDINANCES  
*Leamont Hooper*  
CLERK

THE COMMITTEE ON  
ORDINANCES

APPROVES IN FULL  
THE VARIOUS CHANGES

*Leamont Hooper*  
APR 2 1969  
*Stout*

*Councilman McHernan and Councilman McNeely, by request*

*Zoning Change #225*

The City of Providence

STATE OF RHODE ISLAND AND PROVIDENCE PLANTATIONS

CHAPTER 69-20

No. 242 AN ORDINANCE AMENDING CHAPTER 544 OF 1951, BY CHANGING FROM AN R-1 ONE FAMILY ZONE TO AN R-2 TWO FAMILY ZONE, LOTS 446 AND 447, AS SET OUT AND DELINEATED ON CITY ASSESSOR'S PLAT 114, AS OF DECEMBER 31, 1967; SAID LOTS BEING SITUATED ALONG CELIA STREET.

Approved May 2, 1969

Be it ordained by the City of Providence:

SECTION 1. The Zoning Map accompanying and made a part of Chapter 544 of the Ordinances of the City of Providence, approved September 21, 1951, as heretofore amended, and entitled "An Ordinance Zoning the City of Providence and Establishing Use, Height and Area Regulations", is hereby further amended by changing from an R-1 One Family Zone to an R-2 Two Family Zone, Lots 446 and 447 as set out and delineated on City Assessor's Plat 114, as of December 31, 1967; said lots being situated along Celia Street, bounded and described as follows:

Beginning at a point on the easterly line of Celia Street at the northwesterly corner of Lot 446 on Assessor's Plat 114; thence easterly along the southerly line of Lot 72 to the northeasterly corner of said Lot 447; thence southerly along the westerly lines of Lots 84 and 82 to the southeasterly corner of Lot 447; thence westerly along the northerly line of Celia Street to the southwesterly corner of said Lot 446; thence northerly along the easterly line of Celia Street to the northwesterly corner of Lot 446 and the point and place of beginning.

SECTION 2. This Ordinance shall take effect upon its passage.


IN CITY COUNCIL  
APR 17 1969  
FIRST READING  
READ AND PASSED  
*Vincent Vespa*  
CLERK

APPROVED  
MAY 2 1969  
*Russell J. Boyle*  
ACTING MAYOR

IN CITY COUNCIL  
MAY 1 - 1969  
FINAL READING  
READ AND PASSED  
*Russell J. Boyle*  
PRESIDENT  
*Vincent Vespa*  
CLERK

No.

CHAPTER  
AN ORDINANCE

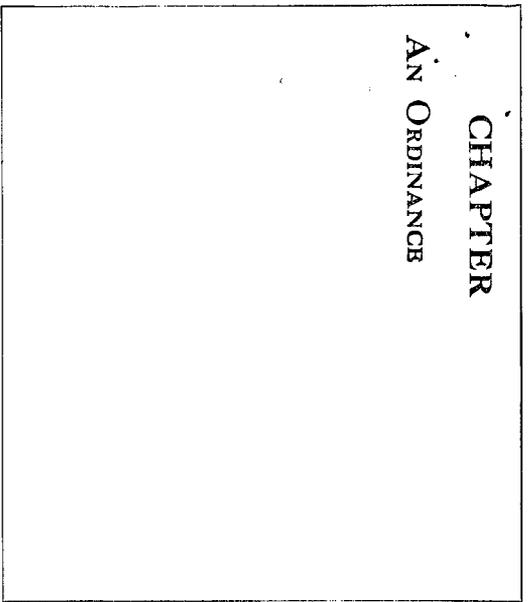

# IN CITY COUNCIL

SEP 5 - 1968

FIRST READING  
REFERRED TO COMMITTEE ON  
ORDINANCES

*Conant Cooper*  
CLERK

THE COMMITTEE ON  
ORDINANCES

Approves passage of  
The Wild Ordinance

*Samuel Cooper*  
APR 2 1969

*Paul*

*Councilman W. Murphy*

FILED  
AUG 28 10 06 AM '68  
DEPT. OF CITY CLERK  
PROVIDENCE, R.I.

**ZONING CHANGE NO.**

Shaded Area To Be Changed From  
an R-1 One Family Zone To an  
R-2 Two Family Zone.



PROVIDENCE, R. I.

P. O. BOX 1000, PROVIDENCE, R. I.

CITY PROJECT SECTION

Plan No.

Date **JUNE 23 1967**

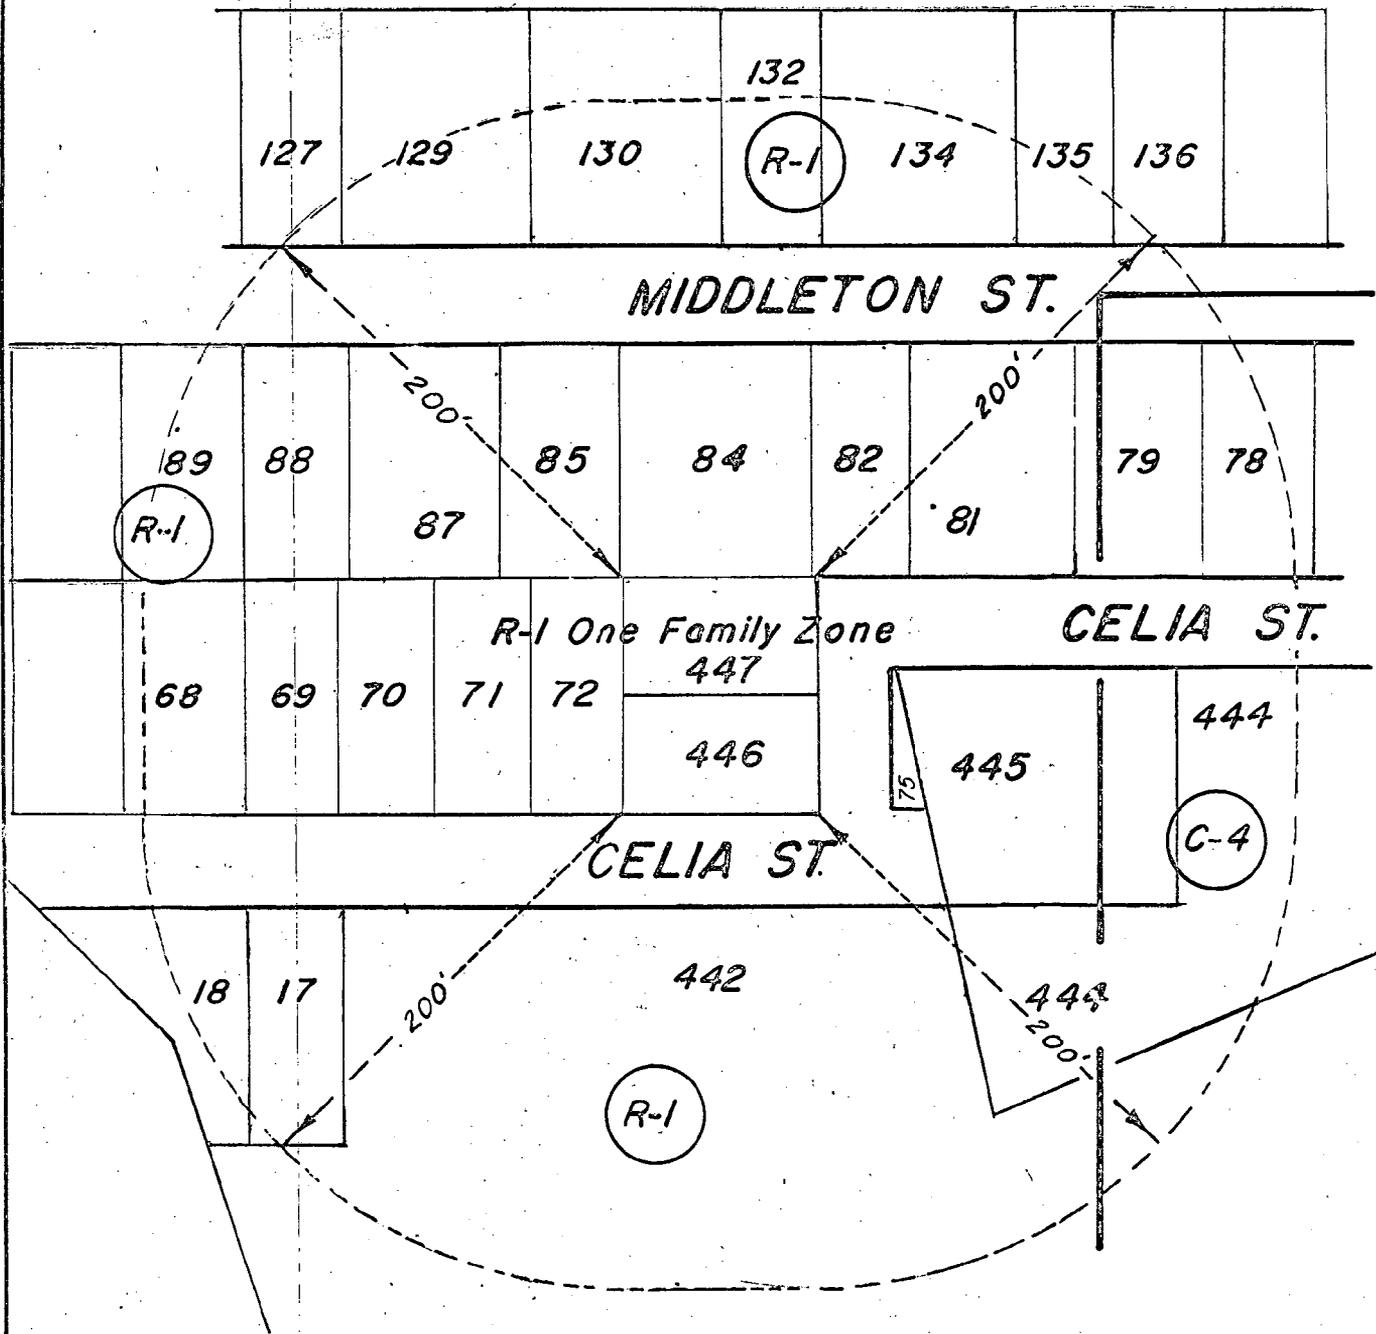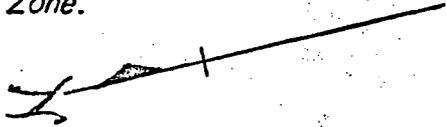

Assessor's Plat 114

CITY OF PROVIDENCE  
Public Works Dept. Engineering Section  
Shows **ZONING CHANGE NO.**

Drawn by **MORRIS** Checked by **E.A.K.**  
Scale **1" = 80'** Date **JUNE 23 1967**  
Corrected by **[Signature]**  
Approved **Robert B. [Signature]**

Revised April 3, 1968

Department of City Clerk

MEMORANDUM

Providence, R. I. September 10, 1968

TO: Director Pallozzi, Department of PUD

SUBJECT: Zoning Change Along Celia Street

CONSIDERED BY: Committee on Ordinances

DISPOSITION:

Attached is copy of Ordinance. requesting change in zoning of lots 446 and 447 on plat 114, situated along Celia Street.

*Ernest Vespa*

City Clerk

VINCENT PALLOZZI  
DIRECTOR



JOSEPH A. DOORLEY, JR.  
MAYOR

DEPARTMENT OF PLANNING AND URBAN DEVELOPMENT  
CITY HALL, PROVIDENCE, RHODE ISLAND 02903

October 9, 1968

Committee on Ordinances  
City Hall  
Providence, R. I.

SUBJECT: Referral No. 1694 - ZONING CHANGE ALONG CELIA STREET

Gentlemen:

The subject referral received consideration by the City Plan Commission at a meeting held on Tuesday, October 8, 1968.

This referral is a request to change the zoning of Lots 446 and 447 on Assessor's Plat 114 on Celia Street from R-1 to R-2.

Attention is directed to Referral No. 1647 dated 10/13/67 which requests the same zoning change on the same property (at that time identified as Lots 73 and 74).

Following is an excerpt from Referral No. 1647:

"On an inspection and photographic survey it was determined that Lots 73 and 74 were undeveloped and vacant except for a few automobiles parking on these lots. The surrounding area is in very good condition consisting mostly of one-family ranch houses.

The present and proposed zone for this area is R-1 low density residential zone. It is important that the Ordinance be upheld as a means of assuring stability to the one-family zone. Converting these two lots into an R-2 Zone would change the land use characteristics of this low density residential zone and could affect property values and the environmental character of the neighborhood. Therefore,

The Commission

VOTED: To recommend that this petition be denied."

On an inspection and photographic survey it was determined that there are

APPROVED  
10/10/68

**FILED**

**OCT 10 2 30 PM '68**

**DEPT. OF CITY CLERK  
PROVIDENCE, R.I.**

On the instructions and advice of the City Clerk, I have filed this document for you as the record on this matter as required.

The Commission

of the City of Providence, Rhode Island, has filed with the City Clerk, Providence, Rhode Island, a copy of the report of the Commission on the subject of the proposed changes in the City Charter, Providence, Rhode Island, dated October 10, 1968, and a copy of the report of the Commission on the subject of the proposed changes in the City Charter, Providence, Rhode Island, dated October 10, 1968.

The Commission on the subject of the proposed changes in the City Charter, Providence, Rhode Island, has filed with the City Clerk, Providence, Rhode Island, a copy of the report of the Commission on the subject of the proposed changes in the City Charter, Providence, Rhode Island, dated October 10, 1968, and a copy of the report of the Commission on the subject of the proposed changes in the City Charter, Providence, Rhode Island, dated October 10, 1968.

This report is an exhibit to the report of the Commission on the subject of the proposed changes in the City Charter, Providence, Rhode Island, dated October 10, 1968.

The report of the Commission on the subject of the proposed changes in the City Charter, Providence, Rhode Island, dated October 10, 1968, is hereby filed for the record on this matter as required.

This report is an exhibit to the report of the Commission on the subject of the proposed changes in the City Charter, Providence, Rhode Island, dated October 10, 1968.

The report of the Commission on the subject of the proposed changes in the City Charter, Providence, Rhode Island, dated October 10, 1968, is hereby filed for the record on this matter as required.

Commission:

City Clerk: \_\_\_\_\_

City Clerk  
Providence, Rhode Island

cc: \_\_\_\_\_

October 9, 1968


no perceptible changes in the conditions which resulted in the previous decision of this body.

Each of these two lots has an area of less than 4,100 square feet which is inadequate to support two dwelling units in an R-2 Zone, furthermore, the creation of these two lots in an R-1 Zone which requires a minimum of 6,000 square feet per lot is illegal. Therefore,

The Commission

VOTED: To strongly recommend that the spot zoning of this property be denied.

Very truly yours,

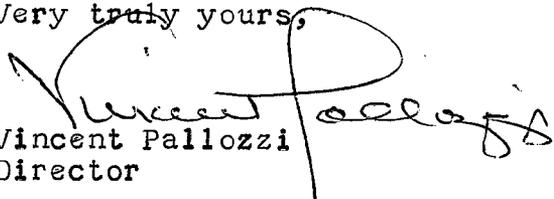  
Vincent Pallozzi  
Director

VP:MMH

cc: Councilman William J. Murphy  
Councilman Charles A. Pisaturo

RECEIVED  
OCT 10 1968  
1506

**FILED**  
OCT 10 2 30 PM '68  
DEPT. OF CITY CLERK  
PROVIDENCE, R.I.

cc: [illegible]

[illegible]

[illegible]

[illegible]

[illegible]

[illegible]

cc: [illegible]

[illegible]

[illegible]

AN ORDINANCE AMENDING CHAPTER 544 OF 1951 - CELIA STREET.

PLAT 114

- Lot 18 - Du Mor Department Stores, Inc.  
c/o Jacob Temkin  
540 Hospital Trust Building
- 17 - "
- 442 - Marvin M. Shiller & Warren L. Schwerin, Trustees  
u/d of tr. dated 8/17/65  
315 Hospital Trust Building
- 75 - Americo Gemma & wf Margaret Jt.  
39 Celia Street
- 445 - Romolo Zoglio & wf Clementina I. Jt.  
18 Celia Street
- 444 - "
- 68 - Vincent F. DeMasi & wf Josephine Jt. Ten.
- 69 - William Caruolo & wf Amelia A. Jt.  
54 Celia Street
- 70 - "
- 71 - Americo Gemma & wf Margaret
- 72 - "
- 446 - Americo Gemma
- 447 - "
- 89 - Richard Vinacco & wf Anita Jt.  
58 Middleton Street
- 88 - Edward A. Tomalillo & wf Mary A. Jt.  
56 Middleton Street
- 87 - William Tavares & wf Barbara A. Jt. Ten.  
54 Middleton Street
- 85 - Joseph Dandreto  
42 Middleton Street
- 84 - Pasquale D. Tancredi & wf Dora Jt. Ten.  
34 Middleton Street
- 82 - Harry E. Santagata & wf Lorraine M. Jt. Ten.  
20 Middleton Street
- 81 - "
- 79 - Ines Vellucci  
675 Hartford Avenue
- 78 - "
- 127 - Anthony Piscione & Assunta Piscione  
87 Barbara Street
- 129 - Gino Floriani & wf Livia  
45 Middleton Street
- 130 - Rose Ciolfi  
39 Middleton Street
- 132 - Amato Ciolfi Est.  
39 Middleton Street
- 134 - Elvera Ciolfi  
39 Middleton Street

Lot 135 - Cosmo D. Ricci & wf Rose M. Ten. by the Ent.  
17 Middleton Street

136 - Angelina Martini Estate  
11 Middleton Street

Councilman Charles A. Pisaturo

Councilman William Murphy

**NAME AND ADDRESS OF SENDER**

VINCENT VESPIA, CITY CLERK  
 DEPARTMENT OF CITY CLERK  
 CITY HALL  
 PROVIDENCE, R. I. 02903

Indicate type of mail  
 INSURED  C. O. D.  
 CERTIFIED

Affix stamp here if issued as certificate of mailing or for additional copies of this bill.  
 POSTMARK AND DATE OF RECEIPT


NUMBER OF ARTICLE	NAME OF ADDRESSEE, STREET, AND POST-OFFICE ADDRESS	POSTAGE	FEE	DUE SENDER IF C. O. D.	ENDORSEMENT <sup>1</sup>	R. R. FEE	S. D. FEE	S. H. FEE <sup>2</sup>	REGISTRATION FEE	REMARKS
1	32, 121 Du Mor Dist. Steady, Inc.	.06	.30							
2	% Gael Temple, 540 Hoop. Trust Bldg.									
3	32, 122 Marvin M. Shiller & Vernon I. Schwenning, Trustees, 315 Hospital Trust Building	.06	.30							
4	32, 123 Amvico Hemmer & Prof. Margaret 39 Cedar St.	.06	.30							
5	32, 124 Pamela Ziegler & Prof. Clementine J. 18 Cedar Street	.06	.30							
6	32, 125 Vincent F. De Mearis & Prof. Jacqueline 55 Cedar Street	.06	.30							
7	32, 126 William Connors & Prof. Amelia A. 54 Cedar Street	.06	.30							
8	32, 127 Richard Dimas & Prof. Anita 58 Middleton Street	.06	.30							
9	32, 128 Edward A. Tomalillo & Prof. Mary A. 56 Middleton Street	.06	.30							
10	32, 129 William Javaras & Prof. Barbara A. 54 Middleton Street	.06	.30							
11	32, 130 Joseph Donovato, 72 Middleton ST.	.06	.30							
12										
13										
14										
15										
16										
17										
18										
19										
20										

TOTAL NUMBER OF PIECES LISTED BY SENDER 10

TOTAL NUMBER OF PIECES RECEIVED AT POST OFFICE 10

POSTMASTER-TSP (Name of receiving employee)  
*[Signature]*

<sup>1</sup> Mark "F" if "Fragile," "P" if "Perishable," "E" if "Eggs," "EH" if "Eggs for Hatching," "B" if "Batter," "L" if "Liquid," "RU" if "Fragile-Liquid—This Side Up." Special-handling charges apply only to fourth-class parcels. Special-delivery service also includes special-handling service.

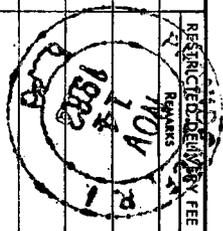

From

NAME AND ADDRESS OF SENDER

VINCENT VESPIA, CITY CLERK  
DEPARTMENT OF CITY CLERK  
CITY HALL  
PROVIDENCE, R. I. 02902

Indicate type of mail:  
 INSURED  
 CERTIFIED  
 C. O. D.

Affix stamp here if issued as certificate of mailing or for additional copies of this bill.

POSTMARK AND DATE OF RECEIPT



NUMBER OF ARTICLE	NAME OF ADDRESSEE, STREET, AND POST-OFFICE ADDRESS	POSTAGE	FEE	DUE SENDER IF C. O. D.	ENDORSEMENT 1	R. R. FEE	S. D. FEE	S. H. FEE 2	RESTRICTED DELIVERY FEE	REMARKS
1	32, 131 Pasquale D. Janerdi - Prof. Dorca	.06	.30							
2	34 Middletown Street Harry E. Santagato - Prof. Ferrario M.	.06	.30							
3	32, 132 20 Middletown Street									
4	32, 133 near Bellucci, 675 Hartford Avenue	.06	.30							
5	32, 134 Anthony Pisciotta - Pisciotta Pisciotta	.06	.30							
6	87 Bullock Street									
7	32, 135 Lucia Floriani - Prof. Ferrario	.06	.30							
8	45 Middletown Street									
9	32, 136 Rose Cielli, 39 Middletown Street	.06	.30							
10	32, 137 Amato Cielli, East, 39 Middletown St.	.06	.30							
11	32, 138 Elenora Cielli, 39 Middletown St.	.06	.30							
12	32, 139 Cecco D. Ricci - Prof. Rose M.	.06	.30							
13	17 Middletown Street									
14	32, 140 Angelina Martini Estate, 11 Middletown St.	.06	.30							
15										
16										
17										
18										
19										
20										

TOTAL NUMBER OF PIECES LISTED BY SENDER 10

TOTAL NUMBER OF PIECES RECEIVED AT POST OFFICE 10

POSTMASTER: PPR (Name of receiving employee)  
*P. Vespa*

1 Mark "P" if "Fragile", "P" if "Perishable", "E" if "Eggs", "EH" if "Eggs for Hatching", "B" if "Batter", "L" if "Liquid", "LQ" if "Fragile-Liquid", and "FLU" if "Fragile-Liquid—This Side Up".  
2 Special-handling charges apply only to fourth-class parcels. Special-delivery service also includes special-handling service.

# AFFIDAVIT OF PUBLICATION

THE PROVIDENCE DAILY JOURNAL      THE EVENING BULLETIN  
THE PROVIDENCE SUNDAY JOURNAL  
Published by THE PROVIDENCE JOURNAL COMPANY  
Providence, Rhode Island

State of Rhode Island  
City and County of Providence

On this 9th day of December 1968,  
before me, a Notary Public, duly qualified for said  
County and State, personally appeared

Everett O. White

Credit Manager in the office of The Providence  
Journal Company, publishers of  
The Providence Journal

a newspaper published in the City of Providence by  
The Providence Journal Company, who, on being  
duly sworn, states on oath that the advertisement of

City of Providence - Public Hearing

a true copy of which is hereunto annexed, was duly  
inserted in The Providence Journal

in its issues of November 5, 12, 19, and 26,

*Everett O. White* 1968

Subscribed and sworn to before me this



Ninth day of December 1968

*Elizabeth L. White*  
Notary Public.

City of Providence  
Rhode Island  
Department of City Clerk  
PUBLIC HEARING  
Relative to Amendments  
to the Zoning Ordinance  
and Zoning Map  
Notice is hereby given that a  
Public Hearing will be held in the  
City Council Chamber, City Hall,  
WEDNESDAY, NOVEMBER 27,  
1968, at 2:00 p.m. (EST),  
at which time the following Ordinance  
and Petition for amendment  
of Chapter 544 of 1957, Ordinance  
of the City of Providence, approved  
September 10, 1951, as  
heretofore amended, shall be con-  
sidered.  
AN ORDINANCE amending  
Chapter 544 of 1957, changing  
from an R-1 One Family Zone to  
an R-2 Two Family Zone, Lots 446  
and 447, as set out and delineated  
on City Assessor's Plat 114 as of  
December 31, 1967, said lots being  
situated along Cedar Street.  
PETITION OF JOSEPH H. MES-  
SERIAN, ET AL, to change from  
a C-4 Heavy Commercial Zone to  
an M-1 General Industrial Zone,  
Lots 13, 14, 15, and 16, as set out  
and delineated on City Assessor's  
Plat 22, said lots being situated  
at the corner of Main Street and  
Borden Street.  
Persons interested in the above  
are hereby notified to be present  
at that time and place to be  
heard thereon.  
Persons other than the above  
who represent petitioners must be  
authorized in writing, and must  
be present at the hearing.  
The Ordinance and Petition have been  
seen and information has been ob-  
tained relative to the above during  
regular business hours prior  
to said hearing at the Department  
of City Clerk, City Hall.  
By Order of the Committee  
on Ordinances,  
Councilman ANTHONY B.  
SCIARRETTA, Chairman,  
VINCENT VESPIA,  
City Clerk.  
November 5, 1968.

**ZONING CHANGE NO.**  
 Shaded area to be changed from an R-1  
 One Family Zone to an R-2 Two Family  
 Zone.

PROVIDENCE, R. I.  
 P. W. DEPT. - ENGINEERING OFFICE  
 CITY PROPERTY SECTION  
 Plan No \_\_\_\_\_  
 Date November 1, 1968

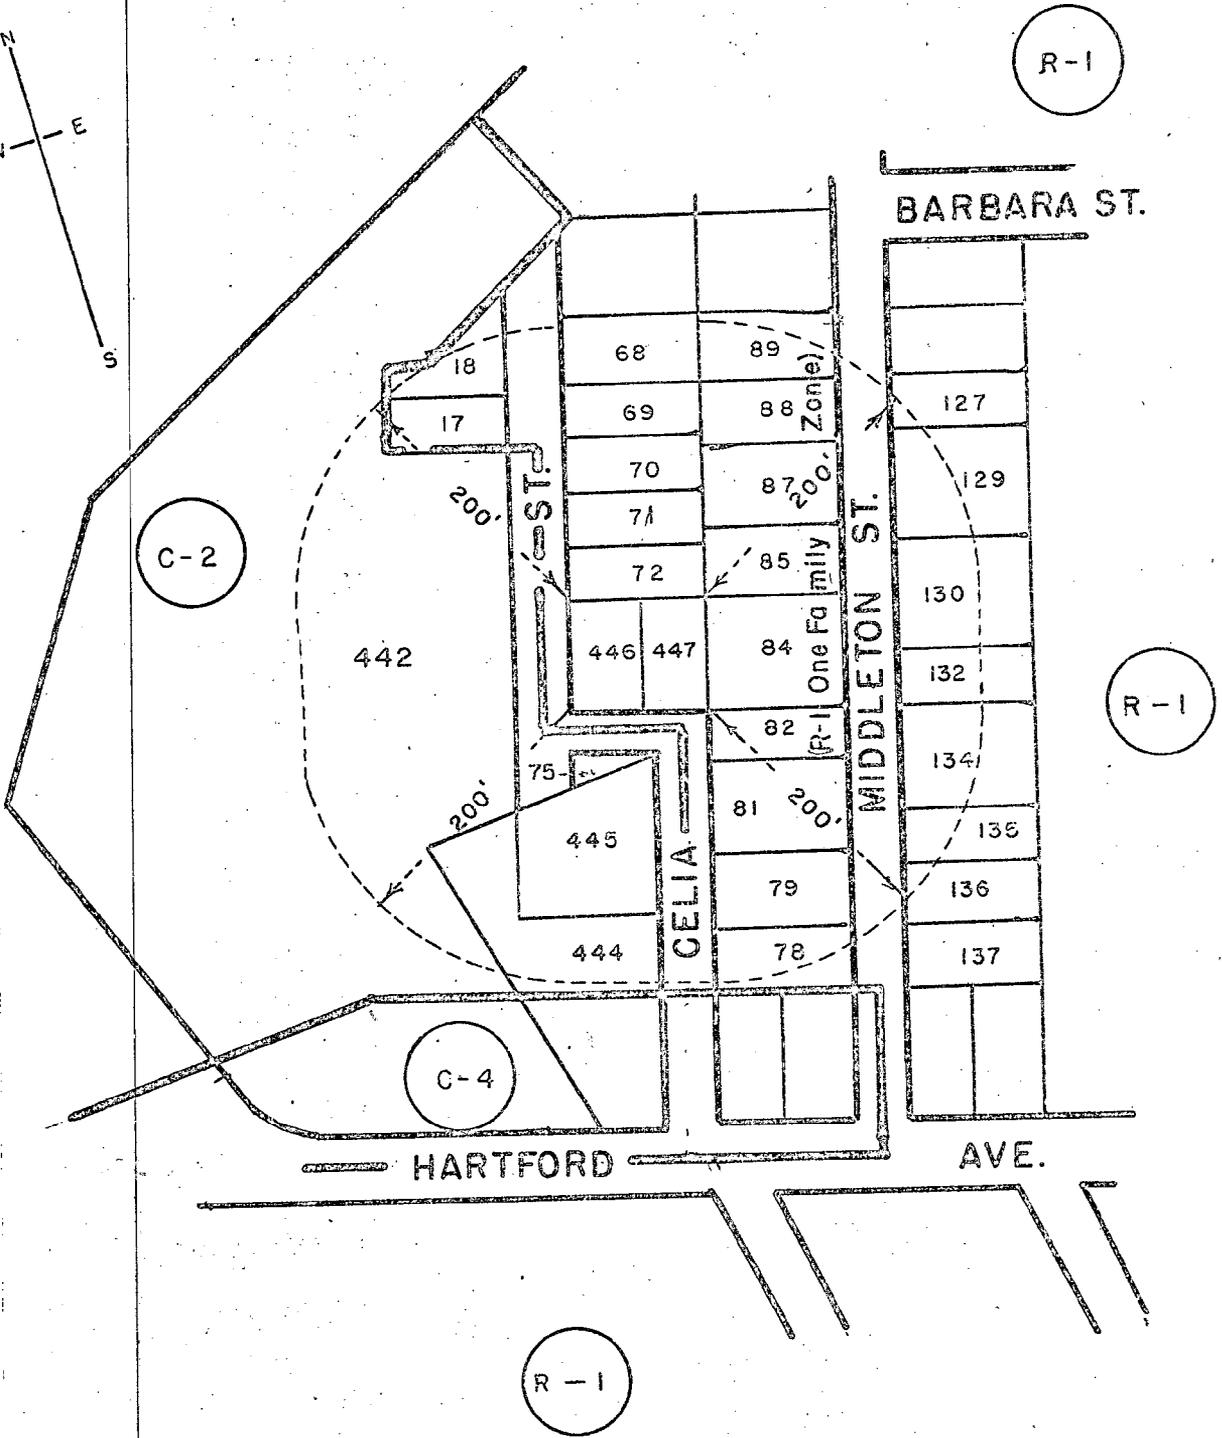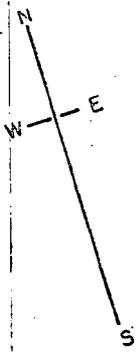

Lot Nos. From Ass's Plat II 4

CITY OF PROVIDENCE, R. I.  
 Public Works Dept. - Engineering Office  
 Showing Zoning Change No. \_\_\_\_\_  
 Drawn by Toppj Checked by EAK  
 Scale 1" = 160' Date 11-1-68  
 Correct L. Reid Associate Engr.  
 Approved Robert B. Strong  
 CHIEF ENGINEER

# RESOLUTION OF THE CITY COUNCIL

No. 1775

Approved May 2, 1969

RESOLVED, That the City Solicitor be and he hereby is directed to urge passage by the 1969 Session of the General Assembly of "An Act in Amendment of Section 17 of Chapter 1665 of the Public Laws of 1945 entitled 'The Providence Finance Act!'" substantially in accordance with the accompanying draft act.

IN CITY COUNCIL  
MAY 1 - 1969

READ:

LAI D ON TABLE

*Vincent Vespeia*  
CLERK

APPROVED

MAY 2 1969  
*Russell J. Boyle*

ACTING MAYOR

IN CITY COUNCIL

MAY 2 - 1969

READ and PASSED

*Russell J. Boyle*  
President  
*Vincent Vespeia*  
Clerk

RESOLUTION  
OF THE  
CITY COUNCIL

DIRECTING THE CITY SOLICITOR  
TO URGE PASSAGE BY THE 1969  
GENERAL ASSEMBLY OF "AN ACT  
IN AMENDMENT OF SEC. 17 OF  
CHAPTER 1665 OF THE P.L. OF  
1945 ENTITLED "THE PROVIDENCE  
FINANCE ACT"

*Councilman Mc Mully and  
Councilman Deacons, by request*

# State of Rhode Island, &c.

## IN GENERAL ASSEMBLY

JANUARY SESSION, A. D. 19

69

### AN ACT

IN AMENDMENT OF SECTION 17 OF CHAPTER 1665 OF THE PUBLIC LAWS OF 1945 ENTITLED "THE PROVIDENCE FINANCE ACT", CHANGING THE FISCAL YEAR OF THE CITY OF PROVIDENCE.

*It is enacted by the General Assembly as follows:*

SECTION 1. Section 17 of Chapter 1665 of the Public Laws of 1945, entitled "The Providence Finance Act" is hereby amended to read as follows:

"Section 17. The 1969-1970 fiscal year of the city government shall begin on the first day of October, 1969 and shall end on the 30th day of June, 1970, and thereafter the fiscal year of the City shall begin on the first day of July and shall end on the 30th day of June. Such fiscal year shall constitute the budget and accounting year. As used herein, the term "budget year" shall mean any fiscal year for which any particular budget is administered. Taxes shall be due and payable on a day fixed by resolution but not later than the 30th day following the beginning of each fiscal year. The Council shall also determine by resolution the installments in which taxes may be paid, the dates on which penalties for non-payment shall apply, and the rate of such penalties.

SECTION 2. This act shall take effect upon its passage and all acts or parts of acts inconsistent herewith are hereby repealed.

# RESOLUTION OF THE CITY COUNCIL

No. ~~244~~

Approved May 2, 1969

RESOLVED, That the City Council of the City of Providence hereby orders the assessment and collection of a tax on the ratable real estate and tangible personal property and ratable intangible personal property (the tax on ratable intangible property to be at the rate of forty cents on each one hundred dollars of the value thereof) in a sum not less than \$34,000,000 nor more than \$41,000,000; said tax is for ordinary expenses, charges for the payment of interest and indebtedness in whole or in part of said City, and for other purposes authorized by law.

The City Assessor shall assess and apportion said tax on the inhabitants and ratable property of said City as of the 31st day of December, A.D. 1968, at twelve o'clock, noon, Eastern Standard Time, according to law, and shall on completion of said assessment, date and sign the same, and shall make out and certify to the City Collector of the City of Providence, on or before the 15th day of June, A.D. 1969, a complete list of the names of the persons taxed and of the total value of all the real estate taxes to each person, the amount of personal estate except manufacturers' machinery and equipment, assessed against each person, also the amount of manufacturers' machinery and equipment and also the total amount of the tax assessed against each person on said real estate and personal estate, opposite the name of the person or persons assessed, the assessment of real estate, personal estate and manufacturers' machinery and equipment to appear in separate columns in said list. Said tax shall be due and payable on and between the 1st day of October, next, and the twenty-fourth day of October, A.D. 1969, next, and all taxes remaining unpaid on said last named day shall carry until collected a penalty at the rate of eight percentum per annum upon such unpaid taxes. Provided, however, said tax may be paid in four installments, the first installment of twenty-five percentum on or before the twenty-fourth day of October, A.D. 1969, and the remaining installments as follows: Twenty-five percentum on the twenty-fourth day of December, A.D. 1969; Twenty-five percentum on the twenty-fourth day of February, A.D. 1970; and Twenty-five percentum on the twenty-fourth day of April, A.D. 1970. Each installment of taxes, if paid on or before the last day

RESOLUTION  
OF THE  
CITY COUNCIL

THE CITY OF PROVIDENCE  
STATE OF RHODE ISLAND AND PROVIDENCE PLANTATIONS

# RESOLUTION OF THE CITY COUNCIL

No.

*Approved*

of each installment period successively and in order, shall be free from any charge for interest.

If the first installment or any succeeding installment of taxes is not paid by the last date of the respective installment period or periods as they occur, then the whole tax or remaining unpaid balance of the tax, as the case may be, shall immediately become due and payable and shall carry, until collected, a penalty at the rate of eight per centum per annum. The City Collector, shall by advertisement, in the public newspapers of the City, notify all persons assessed to pay their respective taxes at his office on and between the said 1st and twenty-fourth day of October, A.D. 1969, both days inclusive; said Collector shall attend daily during said periods Saturdays, Sundays and Holidays excepted, at his office from nine o'clock A.M. to five o'clock P.M. to receive said taxes.

IN CIT

MAY

READ &

*[Handwritten signature]*

RESOLUTION  
OF THE  
CITY COUNCIL

PROVIDING FOR THE ASSESSMENT  
AND COLLECTION OF 1969 TAXES  
IN A SUM NOT LESS THAN  
\$34,000,000 NOR MORE THAN  
\$41,000,000.

THE COMMITTEE ON

*Amended*  
Approves Passage of  
The Within Resolution

*Robert F. Quinn*  
Chairman

May 2, 1969

# RESOLUTION OF THE CITY COUNCIL

No. 245

Approved May 2, 1969

WHEREAS, Most Reverend Russell J. McVinney, D. D., Roman Catholic Bishop of the Diocese of Providence has launched the Catholic Charity Fund Appeal for 1969, which appeal assists in much of the needs of the people who unfortunately must avail themselves to the beneficence of the Diocesan Agencies and Programs and

WHEREAS, the aid contributed by the Fund relieves much of the burden that would have to be assumed by certain Governmental agencies,

NOW THEREFORE BE IT RESOLVED, That His Honor Mayor Joseph A. Doorley, Jr., City Council President Russell J. Boyle and the Members of the City Council do hereby whole heartedly endorse the Appeal of the Catholic Charity Fund for 1969 and further wish its goals and purposes be achieved and

BE IT FURTHER RESOLVED, That a duly certified copy of this Resolution be transmitted by the City Clerk to Bishop McVinney and Mr. Eugene M. Boutiette, Lay Chairman for this current appeal.

**IN CITY COUNCIL**

MAY 1 - 1969

READ and PASSED

*Russell J. Boyle*  
President  
*Vincent Desjardis*  
Clerk

**APPROVED**

MAY 2 1969

*Russell J. Boyle*  
.....  
ACTING MAYOR

Council President Bayle, for himself,  
has honor the Mayor and the members of the City Council

THE CITY OF PROVIDENCE  
STATE OF RHODE ISLAND AND PROVIDENCE PLANTATIONS

RESOLUTION OF THE CITY COUNCIL

No. 246

Approved May 2, 1969

WHEREAS, Ground will be broken for the construction of the new Jewish Community Center of Rhode Island, on Sunday May 18, 1969, upon that area situated along Elmgrove avenue and Sessions street,

NOW THEREFORE BE IT RESOLVED, to commemorate this auspicious event, His Honor Mayor Joseph A. Doorley, Jr., and the Members of the City Council do hereby endorse this Resolution requesting the Director of Public Works Lawrence P. McGarry to cause appropriate signs to be made and erected at the corner of Elmgrove avenue and Sessions street and at the corner of Elmgrove avenue and Savoy street for the period May 15, to May 28, 1969 as follows:

"Jewish Community Center Place".

IN CITY COUNCIL

MAY 1 - 1969

READ and PASSED

*Russell J. Boyle*  
President  
*Ussiniat... [unclear]*  
Clerk

APPROVED

MAY 2 1969

*Russell J. Boyle*  
ACTING MAYOR

Councilman Jorodetsky and Councilman Pearlman