

THE COMMITTEE ON

City Property

Approved Passage of

The Within Resolution

Jamesant... [unclear]
Jan. 26, 1973 *Clerk*

PROVIDENCE, R. I.


P. W. DEPT. - ENGINEERING OFFICE

CITY PROPERTY SECTION

Plan No 063601


Date January 29, 1973

CRANSTON ST.

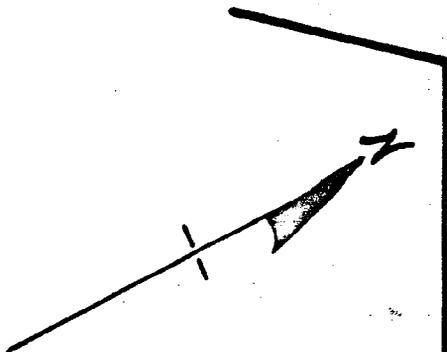

POTTERS AVENUE

FURITAN ST.

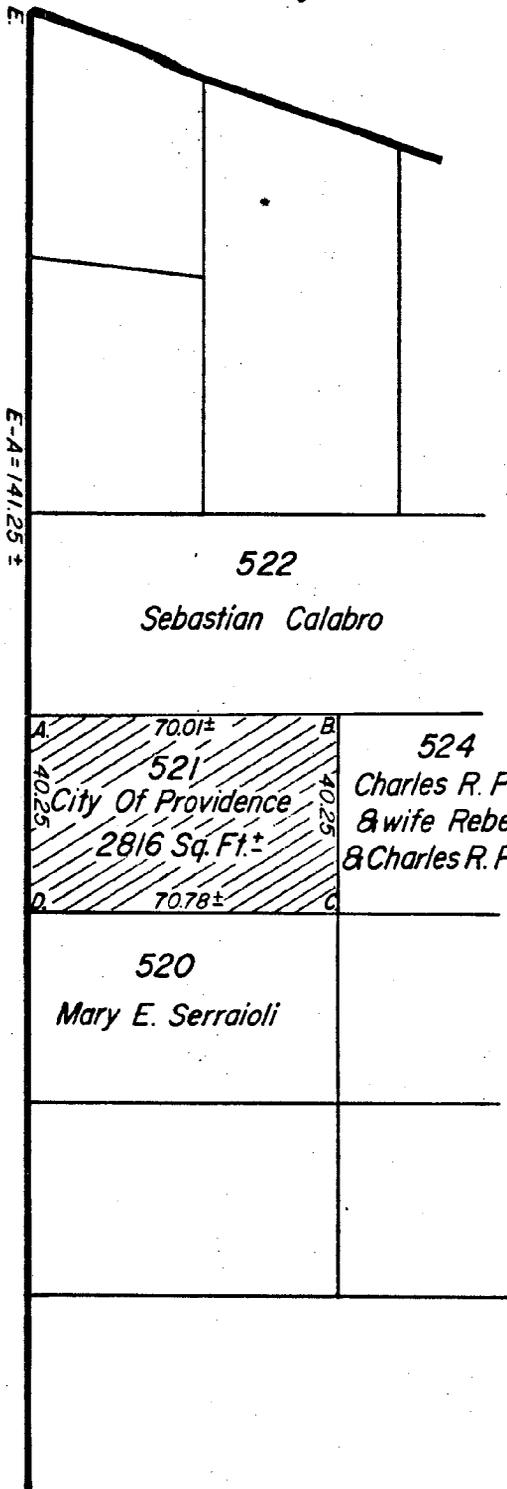

NOTE:

Cross-Hatched Area (A-B-C-D-A) Indicates Proposed Sale

Lot Numbers From Assessor's Plat 43

CITY OF PROVIDENCE, R. I.
 Public Works Dept. - Engineering Office
 Showing Proposed Sale (Lot No. 521 On Assessor's Plat 43)
 Drawn by Dennis Checked by A.P.
 Scale 1" = 40' Date Jan. 29, 1973
 Corrected by J. P. Reich Associate Eng.
 Approved Joseph J. Camerata
 CIVIL ENGINEER