

53
State of Rhode Island and Providence Plantations

COASTAL RESOURCES MANAGEMENT COUNCIL

IN CITY COUNCIL

Room 508, Veterans Memorial Building
83 Park Street, Providence, R. I. 02903

JAN 20 1977

READ:

WHEREUPON IT IS ORDERED THAT
THE SAME BE RECEIVED.

Ernest Vespa
CLERK

DATE: DECEMBER 2, 1976

FILE NO: 76-12-2

NOTICE

This office has under consideration the application of

NATIONAL RAILROAD PASSENGER CORP.
(AMTRAK)
955 L'ENFANT PLAZA NORTH S.W.
WASHINGTON, D. C. 20024

for a State of Rhode Island assent to

REPLACE AN EXISTING DETERIORATING STEEL TRUSS RAILROAD BRIDGE WITH A NEW STEEL GIRDER AND CONCRETE SUPERSTRUCTURE. THE NEW DECK WILL BE SUPPORTED BY NEW STEEL BENTS RESTING ON THE EXISTING ABUTMENTS AND A NEW CONCRETE PIER SUPPORT WILL BE CONSTRUCTED IN THE RIVER AT MIDSPAN OF THE NEW DECK. THE BRIDGE IS ADJACENT TO UNION STATION, PROVIDENCE, RHODE ISLAND.

Waterway WOONASQUATUCKET RIVER

City/Town PROVIDENCE, RHODE ISLAND

Plans of the proposed work may be seen at this office and at the Clerk's office, CITY of PROVIDENCE JAN 20 1977

You are advised that if you have good reason to enter protests against the proposed work it is your privilege to do so. It is expected that objectors will review the application and plans thoroughly, visit site of proposed work if necessary, to familiarize themselves with the conditions and cite what law or laws, if any, would in their opinion be violated by the work proposed. If you desire to submit a protest statement, to receive consideration, it should be in writing and be received at this office on or before

JANUARY 3, 1976

TO CITY CLERK
FROM THE CITY CLERK
JAN 10 1977
RECEIVED
THE CITY CLERK
WHEN IT IS ORDERED
BY THE CITY CLERK

IN CITY COUNCIL

DEC 16 1976
FIRST READING
REFERRED TO COMMITTEE ON PUBLIC WORKS




Vernon Kasper
CLERK

THE COMMITTEE ON
Public Works.

Recommends

Be Received
Vernon Kasper
Jan 12, 1977
Clerk

APPLICATION BY NATIONAL RAILROAD PASSENGER CORP.

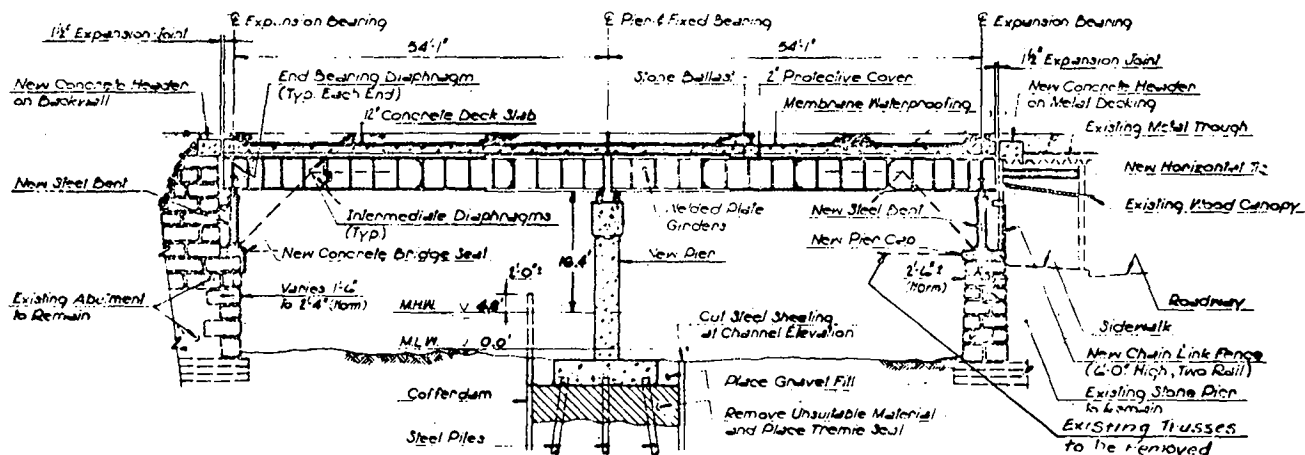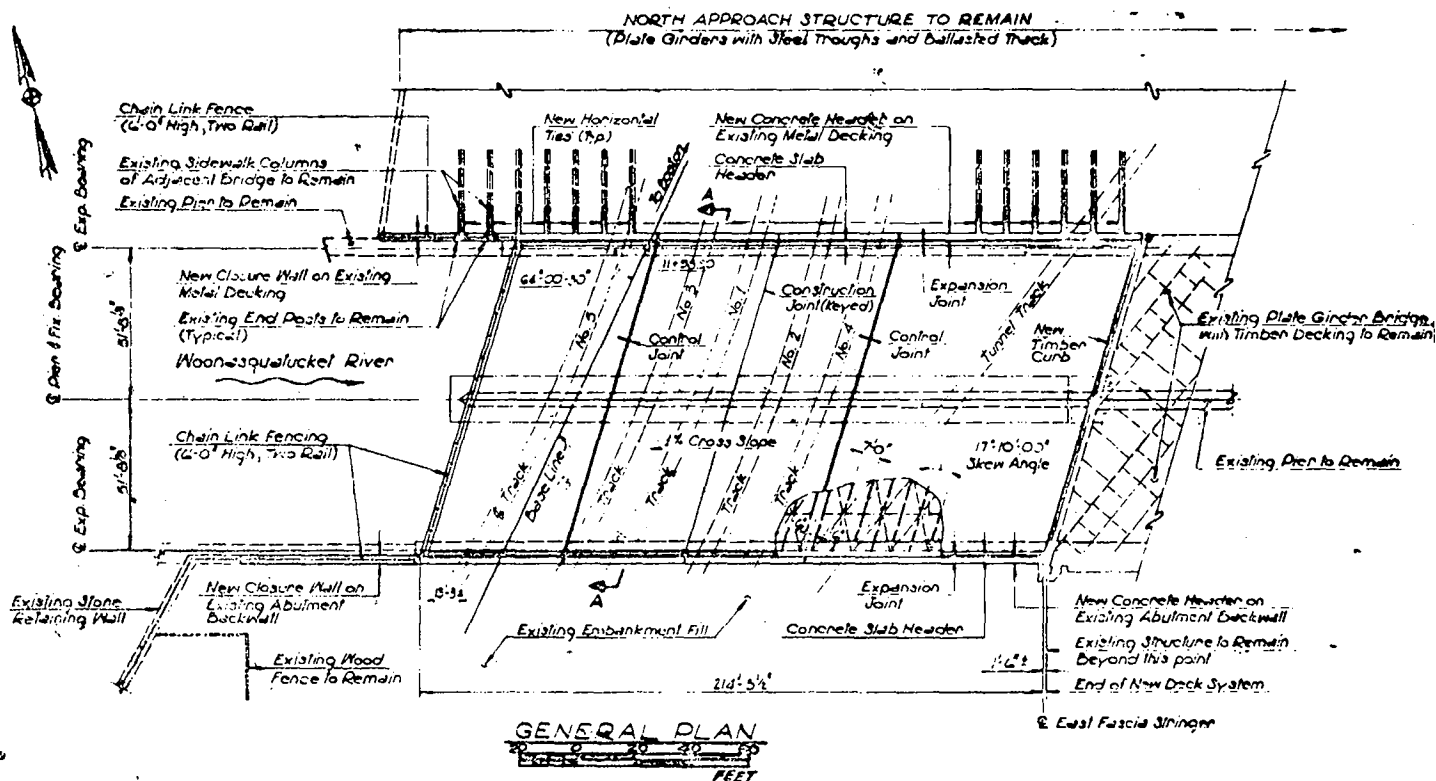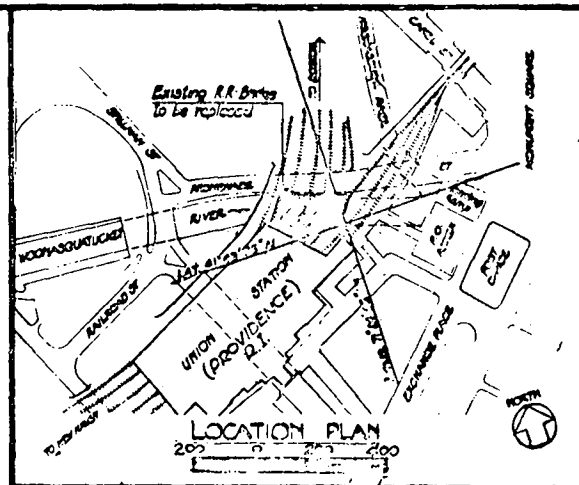

SECTION A-A
Not To Scale