

RESOLUTION OF THE CITY COUNCIL

No. 171

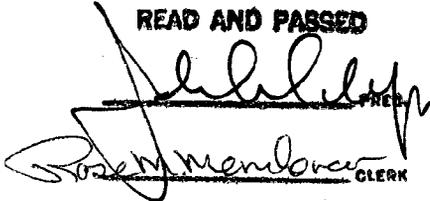
Approved March 23, 1984

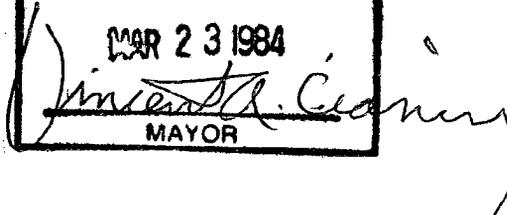
RESOLVED, That his Honor the Mayor is authorized and requested to execute a bargain and sale deed to Anthony and Mary Ann Famiano of Providence for realty and any appurtenant sub-surface interests located on Joseph Street and designated as Assessor Lots 459 and 460 on Assessor's Plat 79 and is depicted as the cross-hatched area on the accompanying map.

Said realty has been abandoned by Resolution 108, approved March 9, 1982.

IN CITY COUNCIL
MAR 15 1984

READ AND PASSED


CLERK

APPROVED
MAR 23 1984

MAYOR

IN CITY COUNCIL
JAN 19 1984

FIRST READING
REFERRED TO COMMITTEE ON PUBLIC WORKS

Rose M. Mendonca CLERK

THE COMMITTEE ON
PUBLIC WORKS

Approves Passage of
The Within Resolution

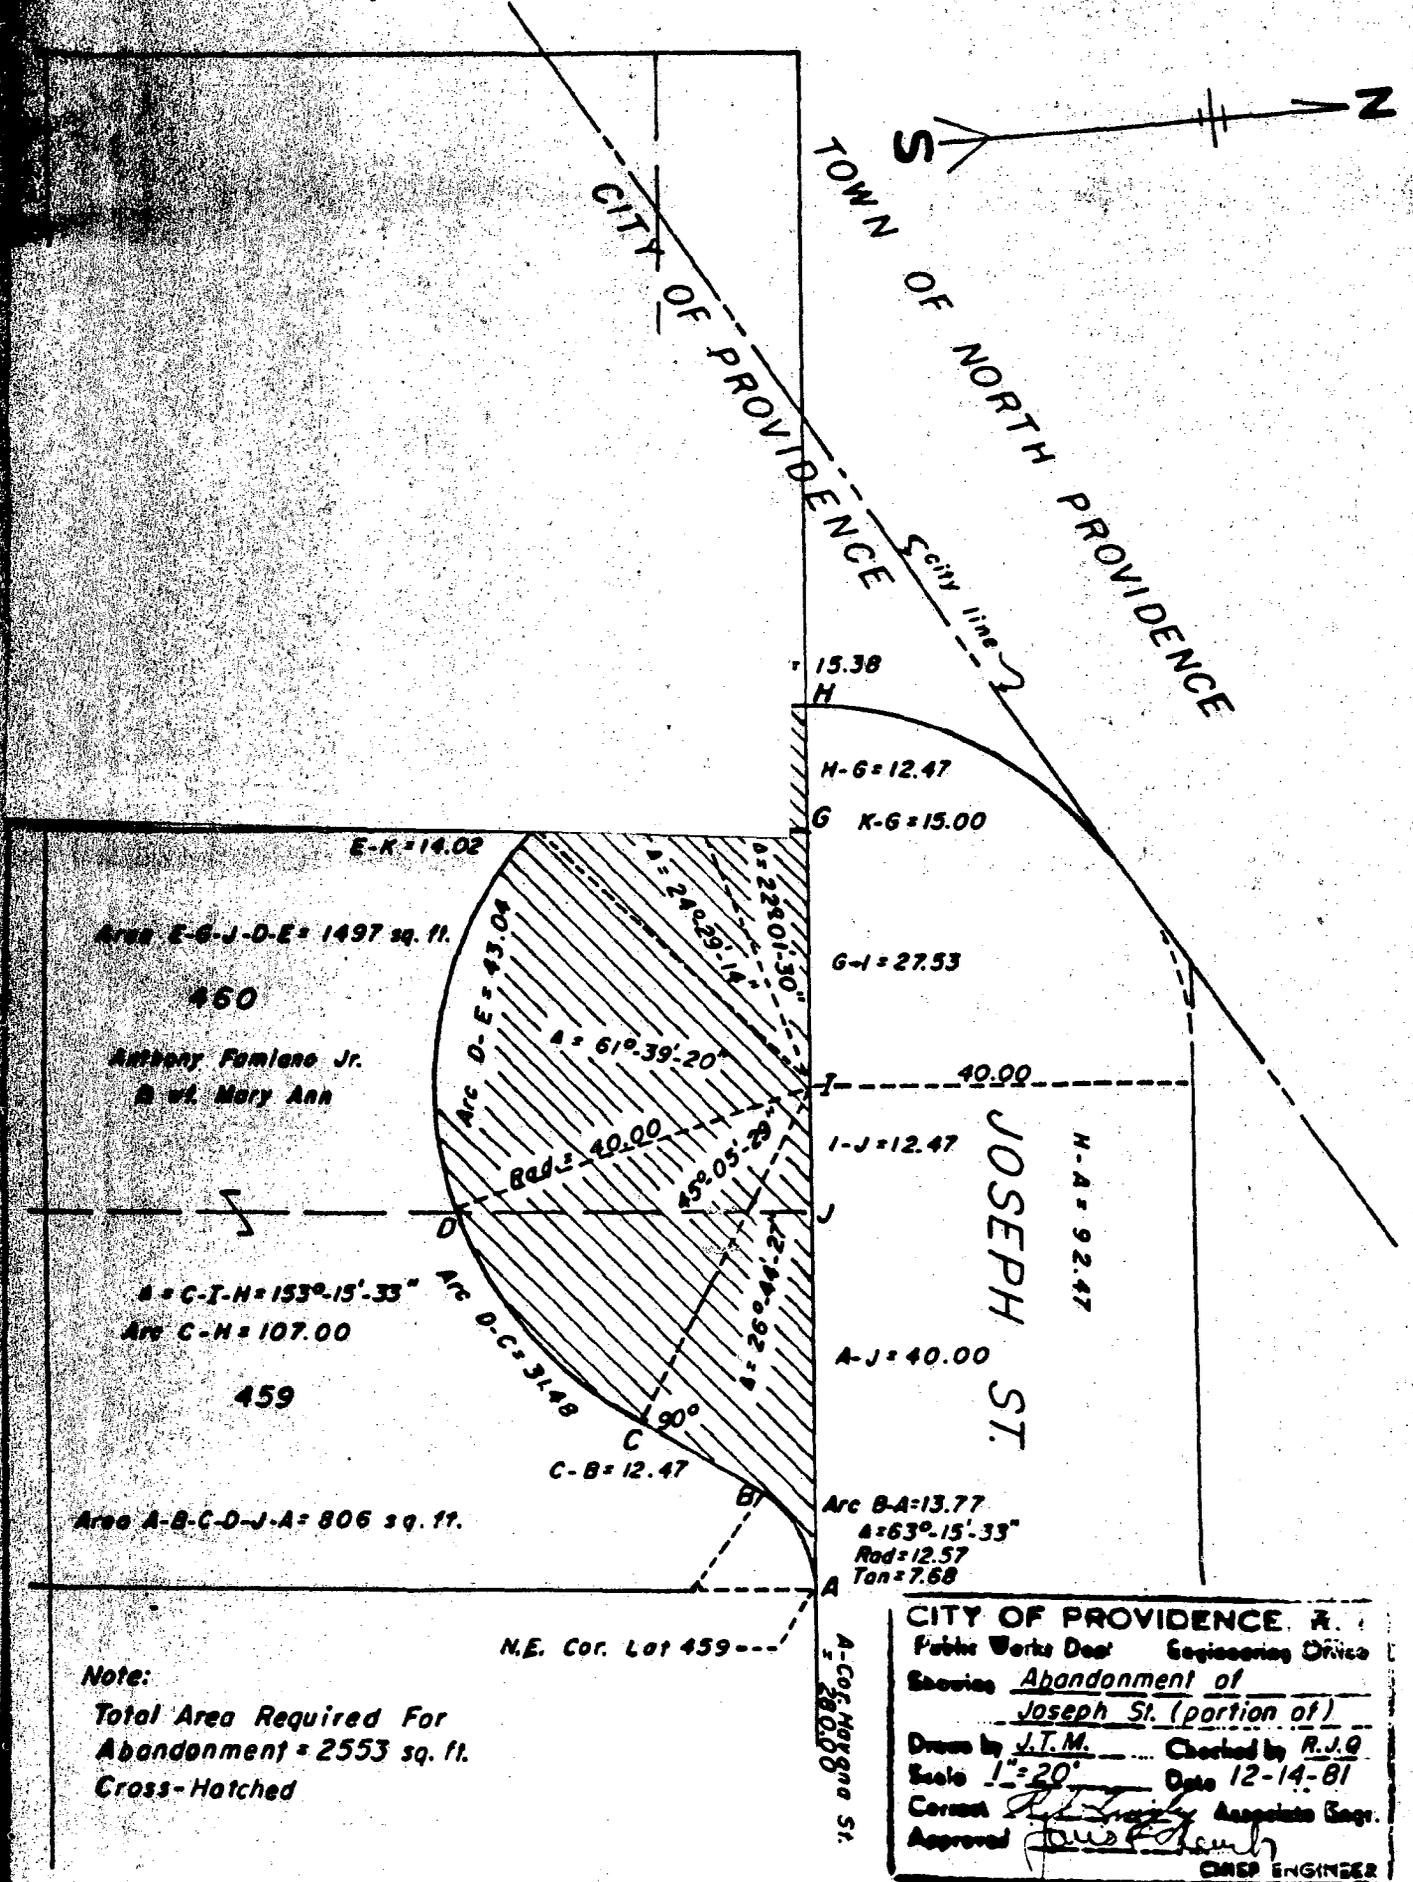
Rose M. Mendonca
Clerk Chairman

March 7, 1984

Councilman Annaldo (By Request)

MANILA ST.

PROVIDENCE R. I.
 P. U. DEPT. ENGINEERING OFFICE
 CITY PROPERTY SECTION
 Plan No. 064169
 Date December 14 1981 ..



Area E-G-J-D-E = 1497 sq. ft.

450

Anthony Famiano Jr.
 & Mary Ann

$\angle C-I-H = 153^{\circ}15'33''$
 Arc C-H = 107.00

459

Area A-B-C-D-J-A = 806 sq. ft.

Note:
 Total Area Required For
 Abandonment = 2553 sq. ft.
 Cross-Hatched

N.E. Cor. Lot 459 ---

CITY OF PROVIDENCE, R. I.
 Public Works Dept. Engineering Office
 Showing Abandonment of
Joseph St. (portion of)
 Drawn by J.T.M. Checked by R.J.G.
 Scale 1" = 20' Date 12-14-81
 Convent P.L. Tracy Associate Engr.
 Approved [Signature]
 CIVIL ENGINEER

Lot Numbers From Assessor's Plot 79