

THE CITY OF PROVIDENCE  
STATE OF RHODE ISLAND AND PROVIDENCE PLANTATIONS

# RESOLUTION OF THE CITY COUNCIL

No. 261

Approved June 23, 1972

RESOLVED, that His Honor the Mayor is authorized to execute a Deed of Conveyance to Orlando Buonanno and wife Filomena, of Providence, of Lot 288, as set out and delineated on City Assessor's Plat 108, for the sum of Five Thousand Three Hundred and Fifty (\$5,350.00) Dollars, all in accordance with the accompanying plan entitled "City Property Section P. W. Dept., City Property Section Plan No. 063563, date, June 15, 1972.

## IN CITY COUNCIL

JUN 22 1972

READ and PASSED

*Robert J. Dastoy*  
.....  
President  
*Unassistent. Caspea*  
Clerk

APPROVED

JUN 23 1972

*Joseph A. Donley Jr.*  
.....  
MAYOR


THE COMMITTEE ON

*City Property*

Approves Passage of  
The Within Resolution

*James H. Leeper*  
*June 12, 1912* *Clerk*

PROVIDENCE, R. I.  
 P. W. DEPT. - ENGINEERING OFFICE  
 CITY PROPERTY SECTION  
 Plan No. 063561  
 Date June 15, 1972

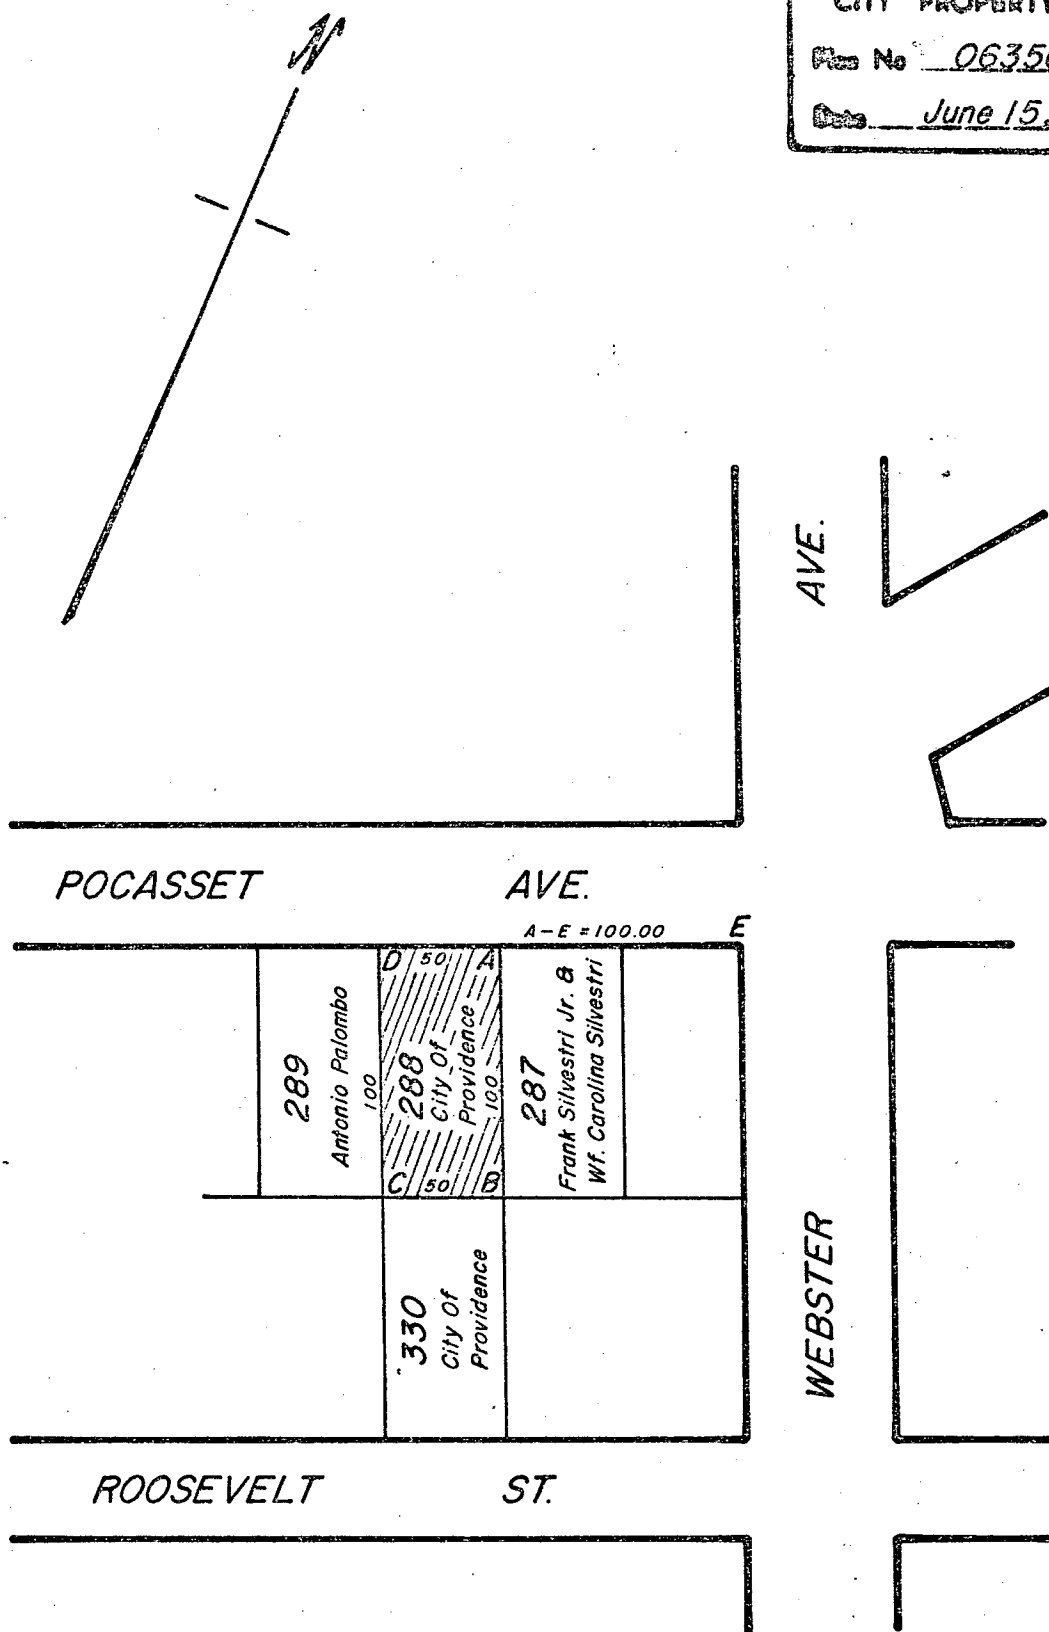

Note:

Cross-Hatched Area  
 (A-B-C-D-A) Indicates  
 Proposed Sale.

CITY OF PROVIDENCE, R. I.  
 Public Works Dept. - Engineering Office  
 Showing Proposed Sale  
 Drawn by Petruska Checked by R.J.Q.  
 Scale 1" = 80' Date June 15, 1972  
 Correct J.P. Ruffa Associate Engr.  
 Approved Joseph J. Camps CHIEF ENGINEER

Lot Numbers From Assessor's Plat 108