

Zoning Change #228

The City of Providence

STATE OF RHODE ISLAND AND PROVIDENCE PLANTATIONS

CHAPTER 59-51

No. 502 AN ORDINANCE AMENDING CHAPTER 544 OF 1951
BY CHANGING FROM AN R-4 MULTIPLE DWELLING ZONE TO AN M-1 GENERAL
INDUSTRIAL ZONE, LOTS 512, 513, 514, 515, 516, 517, 524, 523,
522, 532, 533 AND 543, AS SET OUT AND DELINEATED ON CITY ASSES-
SOR'S PLAT 63, AS OF DECEMBER 31, 1968; SAID LOTS BEING WITHIN
THAT AREA BOUNDED BY CURTIS, BOSWORTH, ALEPPO AND SHERIDAN
STREETS.

Approved November 28, 1969

Be it ordained by the City of Providence:

SECTION 1. The Zoning Map accompanying and made a part of
Chapter 544 of the Ordinances of the City of Providence, approved
September 21, 1951, as heretofore amended, and entitled "An Ordin-
ance Zoning the City of Providence and Establishing Use, Height
and Area Regulations", is hereby further amended by changing from
an R-4 Multiple Dwelling Zone to an M-1 General Industrial Zone,
Lots 512, 513, 514, 515, 516, 517, 524, 523, 522, 532, 533 and
543, as set out and delineated on City Assessor's Plat 63, as of
December 31, 1968; said lots being within that area bounded by
Curtis, Bosworth, Aleppo and Sheridan streets, bounded and described
as follows:

Beginning at the northeasterly corner of Bosworth and Aleppo
streets at the southwesterly corner of Lot 543 on City Assessor's
Plat 63; thence northerly along the easterly line of Aleppo Street
to the northwesterly corner of Lot 524; thence easterly along the
southerly line of Lot 525 to the southeasterly corner of Lot 525;
thence northerly along the easterly line of Lot 525 to the south-
westerly corner of Lot 511; thence easterly along the southerly
line of Lot 511 to the westerly line of Curtis Street at the
northeasterly corner of Lot 512; thence southerly along the easterly
line of Curtis Street to the southeasterly corner of Lot 517; thence
westerly along the northerly line of Lot 520 to the southwesterly
corner of Lot 517; thence southerly along the westerly line of Lot
520 to the southeasterly corner of Lot 522; thence westerly along
the northerly line of Lot 521 to the northeasterly corner of Lot
532; thence southerly along the westerly line of Lot 521 to the
northerly line of Bosworth Street at the southwesterly corner of
Lot 532; thence westerly along the northerly line of Bosworth
Street to the northeasterly corner of Bosworth and Curtis Street
at the southwesterly corner of Lot 543 and the point and place of
beginning.

SECTION 2. This Ordinance shall take effect upon its passage.

IN CITY
COUNCIL

NOV 6 - 1969

FIRST READING
READ AND PASSED

Vincent C. Caputo
CLERK

APPROVED

NOV 28 1969

Joseph A. Rosky
MAYOR

IN CITY
COUNCIL

NOV 20 1969


FINAL READING
READ AND PASSED

Arnold W. Boyle
PRESIDENT

No.

CHAPTER

AN ORDINANCE

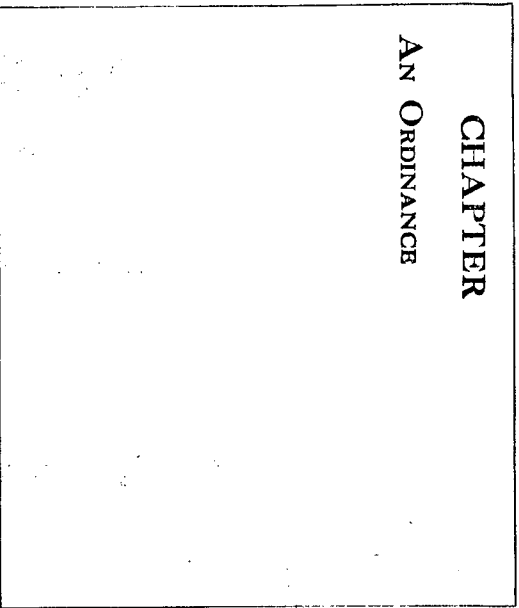

THE COMMITTEE ON
ORDINANCES

Approves Passage of
The Within Ordinance

W. H. H. H. H.
10-22-69 Chairman

CITY OF PROVIDENCE
STATE OF RHODE ISLAND AND PROVIDENCE PLANTATIONS

PETITION TO THE CITY COUNCIL

TO THE HONORABLE CITY COUNCIL OF THE CITY OF PROVIDENCE:

The undersigned respectfully petitions your honorable body

To change from an R-4 Multiple Dwelling Zone to an M-1 General Industrial Zone, Lots 512, 513, 514, 515, 516, 517, 524, 523, 522, 532, 533 and 543, as set out and delineated on City Assessor's Plat 63, as of December 31, 1968; said lots being within that area bounded by Curtis, Bosworth, Aleppo, and Sheridan Streets.

DEPARTMENT OF CITY CLERK
RECEIVED

MAR 18 1969

PROVIDENCE, R. I.

David J. Smith

CITY CLERK OF PROVIDENCE

Pd. by Clk #4373

Thomas A. De Bonciliis
30 Salmon Street
Providence, R. I.
831-7100

IN CITY
COUNCIL

MAY 20 1969

FIRST READING
REFERRED TO COMMITTEE ON
ORDINANCES

Warrant Cook
CLERK

THE COMMITTEE ON

ORDINANCES

Recommends

Be Continued

Warrant Cook
CLERK

MAY 28 1969

Clerk

From the Clerk's Hand

PROVIDENCE
T.R. COOK
CLERK
MAY 28 1969

CITY OF PROVIDENCE
Department of City Clerk

MEMORANDUM

Providence, R. I., March 21, 1969

TO: Director Pallozzi - Department of PUD

SUBJECT: Zoning Petition Curtis Street, etc.

CONSIDERED BY: Committee on Ordinances

DISPOSITION:

Attached is petition of Thomas G. DeConcilis, Jr. for
change in zoning.

Vincent Vespia

City Clerk

VINCENT PALLOZZI
DIRECTOR



JOSEPH A. DOORLEY, JR.
MAYOR

DEPARTMENT OF PLANNING AND URBAN DEVELOPMENT
CITY HALL, PROVIDENCE, RHODE ISLAND 02903

April 9, 1969

Committee on Ordinances
City Hall
Providence, Rhode Island

SUBJECT: Referral No. 1724 - PETITION TO REZONE BLOCK BOUNDED BY CURTIS,
BOSWORTH, ALEPPO AND SHERIDAN STREETS

Gentlemen:

This referral from the Committee on Ordinances is a petition to change from R-4 (multiple dwelling) zone to M-1 (general industrial) zone Lots 512, 513, 514, 515, 516, 517, 524, 523, 522, 533 and 543 in Assessor's Plat 63 in the block bounded by Curtis, Bosworth, Aleppo and Sheridan Streets.


On an inspection and photographic tour it was determined that the land in question is vacant and undeveloped. It is generally below street grade and slopes toward the river. Aleppo Street does not exist as a usable street at this location.

This land would not be suitable for residential use without extensive filling and grading. Moreover, it abuts several existing industrial uses.

The Commission

VOTED: No objection to the granting of this petition.

Very truly yours,

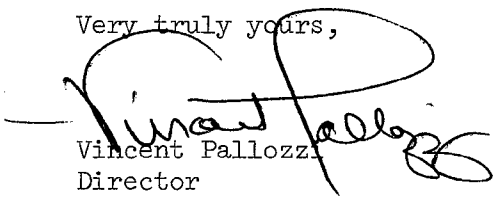
Vincent Pallozzi
Director

VP:aem

cc: Councilman Raymond Cola
Councilman Anthony B. Sciarretta

PETITION OF THOMAS G. DeCONCILLIS, JR. FOR CHANGE IN ZONING -
- PLAT 63, LOTS 512, 513, 514, 515, 516, 517, 524, 523, 522, 532,
533 and 543 - BOUNDED BY CURTIS, BOSWORTH, ALEPPO AND
SHERIDAN STREETS.

Plat 63.

LOTS

325	Providence Warehouses, Inc. 50 Aleppo Street	
326	Milton Leand, Trustee 50 Aleppo Street	
329	Matthew Ariengo and Michael Spirito 24 Elmwood Avenue, Cranston	
407	Bessie S. Cullen 57 Curtis Street	
489	Elizabeth Dionne and Rene Dionne 51 Cambridge Street	
491	Donald Lema and wf. Emma 13 Bosworth Street	
492	Same as 489	
493	Normand A. Dionne & wf. Annette 73 Curtis Street	
494	George J. Dionne 290 Manton Avenue	
495	Norman LaPlante and wf. Dorothy c/o Normans Realty R.F.D. 3 North Scituate, R.I. 02857	Box 379D
496	Same as 494	
498	Alfred Gendreau 5 Anderson Street	
499	Adelard J. Labante & wf. Doris 306 Manton Avenue	
500	Raymond E. Hassett & wf. Vera 314 Manton Avenue	
501	Arthur Desnayers & wf. Aldea 316 Manton Avenue	
502	Leonidas Croteau Est. and widow Ida 332 Manton Avenue	
503	Ida Croteau 332 Manton Avenue	
355	Arthur Desnayers and wf. Aldea 316 Manton Avenue	
504	Raymond H. Lord and wf. Gloria 366 Manton Avenue	
490	"	"
504	"	"
551	"	"
505	"	"
506	Giuseppina Stero 15 Sheridan Street	
508	"	"

PLAT 63

LOTS

509	Elizabeth Dionne and Cecile Beaumier 51 Cambridge Street
510	Elizabeth, Rene and Robert Dionne 51 Cambridge Street
511	Harmony Painting Co., Inc. 203 Lowell Avenue
512	St. Teresa's Church 18 Pope Street
513	" "
514	" "
515	" "
516	" "
517	" "
518	Aime Dionne and Medora Dionne 33 Fairfield Avenue
519	Alphonse DeChristopher 70 Curtis Street
520	Harmislas Beland and wf. Laura 76 Curtis Street
521	Damar Wood Combing Co. 30 Curtis Street
522	Same as 512
523	" "
524	" "
525	Providence Lodge No. 3 Fraternal Order of Police 32-42 Sheridan Street
532	Same as 512
533	" "
543	" "

Councilman Raymond Cola

Councilman Anthony B. Sciarretta

Zoning Change No.

Cross-Hatched area to be changed from an
R-4 Multiple Dwelling Zone to a M-1
General Industrial Zone.


PROVIDENCE, R. I.

P. W. DEPT. - ENGINEERING OFFICE

CITY PROPERTY SECTION

Plan No _____

Date May 7, 1969

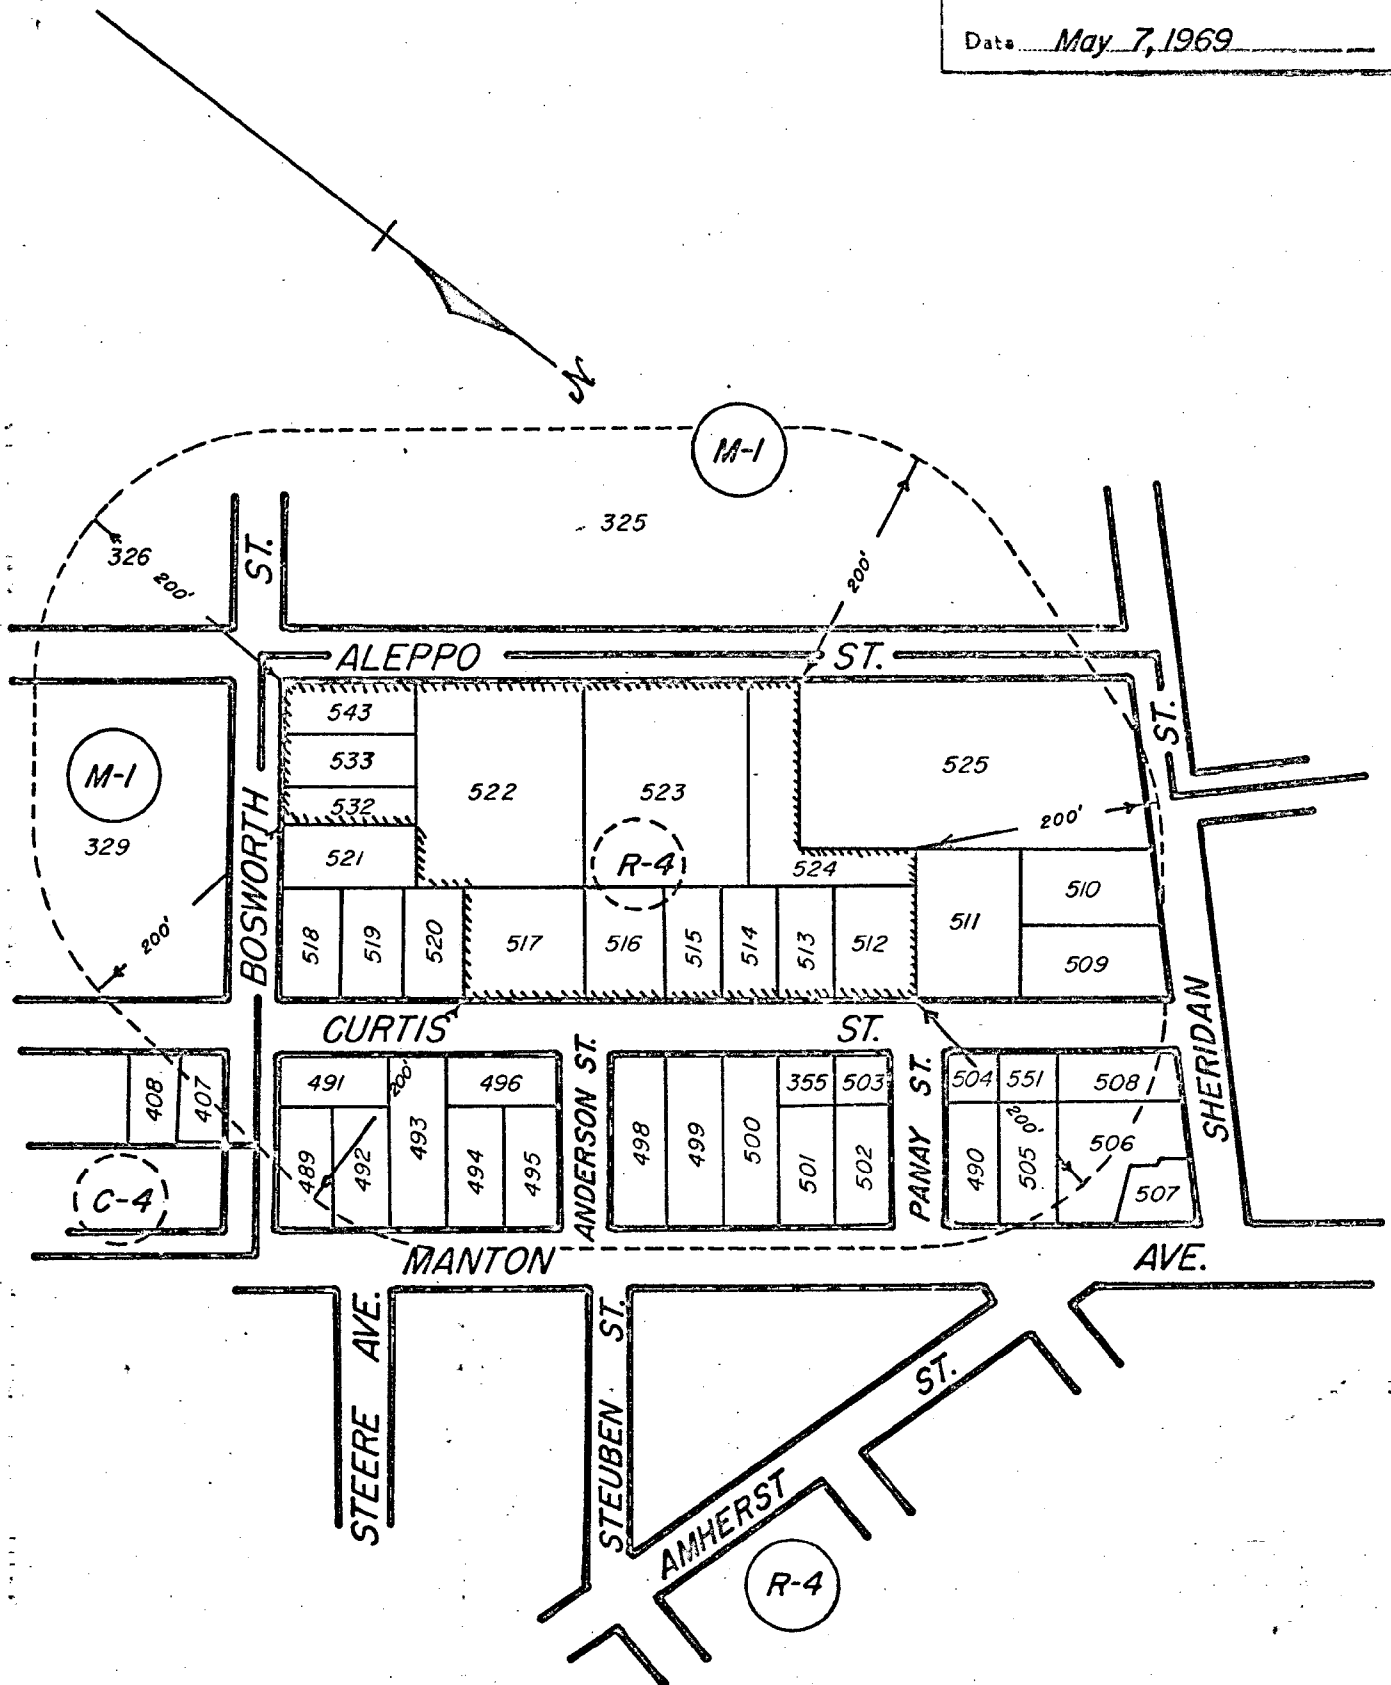

CITY OF PROVIDENCE, R. I.

Public Works Dept. - Engineering Office

Specifying Zoning Change No. _____

Drawn by A. Petruska

Checked by E.A.K.

Scale 1" = 160'

Date May 7, 1969

Approved *R. B. Brown* Associate Engr.

R. B. Brown CITY ENGINEER

Lot numbers from Assessor's Plat 63

Zoning Change #29

The City of Providence

STATE OF RHODE ISLAND AND PROVIDENCE PLANTATIONS

CHAPTER 69-52

No. 503 AN ORDINANCE AMENDING CHAPTER 544 of 1951 BY CHANGING FROM AN R-4 MULTIPLE DWELLING ZONE TO AN M-1 GENERAL INDUSTRIAL ZONE, LOT 511, AS SET OUT AND DELINEATED ON CITY ASSESSOR'S PLAT 63, AS OF DECEMBER 31, 1968; SAID LOT BEING IN THE AREA OF CURTIS STREET.

Approved November 28, 1969

Be it ordained by the City of Providence:

SECTION 1. The Zoning Map accompanying and made a part of Chapter 544 of the Ordinances of the City of Providence, approved September 21, 1951, as heretofore amended, and entitled "An Ordinance Zoning the City of Providence and Establishing Use, Height and Area Regulations", is hereby further amended by changing from an R-4 Multiple Dwelling Zone to an M-1 General Industrial Zone, Lot 511, as set out and delineated on City Assessor's Plat 63, as of December 31, 1968; said lot being in the area of Curtis Street, bounded and described as follows:

Beginning at a point on the westerly line of Curtis Street at the northeasterly corner of Lot 511 on City Assessor's Plat 63; thence southerly along the westerly line of Curtis Street to the southeasterly corner of Lot 511; thence westerly along the northerly lines of Lots 512 and 524 to the southwesterly corner of Lot 511; thence northerly along the easterly line of Lot 525 to the northwesterly corner of Lot 511; thence easterly along the southerly lines of Lots 510 and 509 to the westerly line of Curtis Street at the northeasterly corner of Lot 511 and the point and place of beginning.

SECTION 2. This Ordinance shall take effect upon its passage.

IN CITY COUNCIL
NOV 6 - 1969
FIRST READING
READ AND PASSED
Usaint...Carpes
CLERK

APPROVED
NOV 28 1969
Joseph A. Voerly
MAYOR

IN CITY COUNCIL
NOV 20 1969
FINAL READING
READ AND PASSED
Russell V. Boyle
PRESIDENT
Usaint...Carpes
CLERK

No.

CHAPTER
AN ORDINANCE

THE COMMITTEE ON
ORDINANCES

Approves Passage of
The Within Ordinance

Lawrence C. ...
Chairman
16-22-69

CITY OF PROVIDENCE
STATE OF RHODE ISLAND AND PROVIDENCE PLANTATIONS

PETITION TO THE CITY COUNCIL

TO THE HONORABLE CITY COUNCIL OF THE CITY OF PROVIDENCE:

The undersigned respectfully petitions your honorable body

To change from an R-4 Multiple Dwelling Zone to an M-1 General Industrial Zone, Lot 511, as set out and delineated on City Assessor's Plat 63, as of December 31, 1968; said lot being within that area bounded by Curtis Street.

Harmony Painting Company, Inc.

By Thomas L. O'Connell, President
948 Atwells Avenue, Prov., R.I.
Telephone: 521-7643

Thomas L. O'Connell
Pres.

DEPARTMENT OF CITY CLERK
RECEIVED

APR 7 1969

PROVIDENCE, R. I.

Thomas L. O'Connell

CITY CLERK OF PROVIDENCE

pd by ck #3/60
amt \$35.00

FILED

APR 7 10 21 AM '69

DEPT. OF CITY CLERK
PROVIDENCE, R.I.

IN CITY COUNCIL

APR 17 1969

FIRST READING
REFERRED TO COMMITTEE ON
ORDINANCES
Wm. W. Cooper
CLERK

THE COMMITTEE ON

ORDINANCES

Recommends
See Council record
Wm. W. Cooper
CLERK
MAY 28 1969

from the Clerk's record

CITY OF PROVIDENCE
Department of City Clerk

MEMORANDUM

Providence, R. I., April 23, 1969

TO: Director Pillozzi, PUD

SUBJECT: ZONING PETITIONS

CONSIDERED BY: Committee on Ordinances

DISPOSITION: Attached are copies of petitions relative to
Dorothy H. Zorabedian and Harmony Painting Co.,
Inc.

Committee on Ordinances
City Clerk

VINCENT PALLOZZI
DIRECTOR



JOSEPH A. DOORLEY, JR.
MAYOR

DEPARTMENT OF PLANNING AND URBAN DEVELOPMENT
CITY HALL, PROVIDENCE, RHODE ISLAND 02903

May 14, 1969

Committee on Ordinances
City Hall
Providence, R. I.

SUBJECT: Referral No. 1730 - PETITION FOR ZONING CHANGE IN AREA BOUNDED
BY CURTIS STREET

Gentlemen:

This referral from the Committee on Ordinances is a request to change the zoning from R-4 (multiple dwelling) to M-1 (general industrial) Lot 511 in Assessor's Plat 63 on the westerly side of Curtis Street.

An inspection and photographic tour revealed that Lot 511 contains a parking garage.

Attention is directed to referral No. 1724 dated 4-9-69 in which a request was made to rezone land adjoining Lot 511 from R-4 to M-1. A copy of this department's recommendation, which offers no objection, is attached hereto.

Therefore, on motion of Mr. Congdon seconded by Mr. Nottage

The Commission

VOTED: To offer no objection to the granting of this petition.

Yours very truly,

A handwritten signature in dark ink, appearing to read "Vincent Pallozzi", is written over a horizontal line.

Vincent Pallozzi
Director

VP:aem

cc: Councilman Raymond Cola
Councilman Anthony B. Sciarretta

PETITION OF HARMONY PAINTING COMPANY, INC. FOR CHANGE IN ZONING -
PLAT 63, LOTS 511 - IN AREA OF CURTIS STREET

PLAT 63

LOTS

499	Adelard J. Labante & wf. Doris	
	306 Manton Avenue	
500	Raymond E. Hassett & wf. Vera	
	314 Manton Avenue	
501	Arthur Desnayers & wf. Aldea	
	316 Manton Avenue	
502	Leonidas Croteau Est., wid. Ida	
	332 Manton Avenue	
490	Raymond H. Lord & wf. Gloria	
	366 Manton Avenue	
551	"	"
505	"	"
506	Giuseppina Stero	
	15 Sheridan Street	
507	"	"
508	"	"
509	Elizabeth Dionne & Cecile Beaumier	
	51 Cambridge Street	
510	Elizabeth, Rene & Robert Dionne	
	51 Cambridge Street	
511	Harmony Painting Co., Inc.	
	203 Lowell Avenue	
512	St. Teresa's Church	
	18 Pope Street	
513	"	"
514	"	"
515	"	"
523	"	"
525	"	"
525	Providence Lodge No. 3, Fraternal Order of Police	
	32-42 Sheridan Street	
325	Providence Warehouses, Inc.	
	50 Aleppo Street	

PLAT 96

LOTS

12	Darwin R. Freda & wf. Angela B.	
	1625 Smith Street, No. Providence	
13	Flavio Stero & Giuseppina for life	
	15 Sheridan Street	
133	George E. C. Eastwood & wf. Grace	
	19 Sheridan Street	
258	Viaduct Realty Corp.	
	14 Ebunt Street	

Councilman Raymond Cola

Councilman Anthony B. Sciarretta.

FROM

NAME AND
ADDRESS
OF SENDER
 VIA REGISTERED MAIL CLERK
 BY REGISTERED MAIL CLERK
 PROV. REGISTERED MAIL P. I. 02003

 Indicate type of mail
☐ INSURED ☐ C. O. D.
☒ CERTIFIED

 Affix stamp here if issued as
 certificate of mailing or for
 additional copies of this bill.

POSTMARK AND DATE OF RECEIPT

NUMBER OF ARTICLE	NAME OF ADDRESSEE, STREET, AND POST-OFFICE ADDRESS	POSTAGE	FEE	DUE SENDER IF C. O. D.	ENDORSE- MENT ¹	R. R. FEE	S. D. FEE	S. H. FEE ²	RESTRICTED DELIVERY FEE	REMARKS
1 32, 224	Raymond W. Smith of Green, 366 Manton Ave									
2 32, 225	Viaduct Realty Corp, 14 Blount St									
3 32, 226	George E. C. Eastwood of Grace, 19 Sheridan St									
4 32, 227	Flavio Steno Giuseppe, 15 Sheridan St									
5 32, 228	Darwin R. Thaddeus of Angela B, 1625 Smith St, N.P.									
6 32, 229	Elizabeth Dionne of Cecile Beaumier, 51 Cambridge St									
7 32, 230	Giuseppe Steno, 15 Sheridan St									
8 32, 231	Shoviden Warehouse, Inc., 50 Aleppo St									
9 32, 232	Elizabeth of Pere Dionne Cecile Beaumier, 51 Cambridge St									
10 32, 233	Adelard of Sabant of Denis, 306 Manton Ave									
11 32, 234	Raymond E. Harslett of Vera, 314 Manton Ave									
12 32, 235	Arthur Desnoyers of Alden, 316 Manton Ave									
13 32, 236	Levidus Croton of Edwin Ida, 332 Manton Ave									
14 32, 237	Vermony Painting Co, Inc., 203 Lowell Ave									
15 32, 238	St. Teresa's Church, 18 Pope St									
16 32, 239	Joe Dodge No. 3, 32-42 Sheridan St									
17 32, 240	Cornelius Cullen, 1405 Chabot Ave									
18 32, 241	Cornelius Sciarrettin, 816 Ind Bank Bldg									
19 32, 242	James J. Colburn Co, 30 Centre St									
20 32, 243	James J. Colburn Co, 30 Centre St									
TOTAL NUMBER OF PIECES LISTED BY SENDER		TOTAL NUMBER OF PIECES RECEIVED AT POST OFFICE		POSTMASTER, PER (Name of receiving employee)						
18										

¹ Mark "P" if "Perishable," "E" if "Eggs," "EH" if "Eggs for Hatching," "B" if "Butter," "FL" if "Fragile-Liquid," and "FLU" if "Fragile-Liquid—This Side Up."
² Special-handling charges apply only to fourth-class parcels. Special-delivery service also includes special-handling service.

U. S. GOVERNMENT PRINTING OFFICE

C48—16—72948-2

Zoning Change No.

Cross-Hatched area to be changed from an
R-4 Multiple Dwelling Zone to a M-1
General Industrial Zone.


PROVIDENCE, R. I.

P. W. DEPT. - ENGINEERING OFFICE

CITY PROPERTY SECTION

Plan No.

Date May 12, 1969

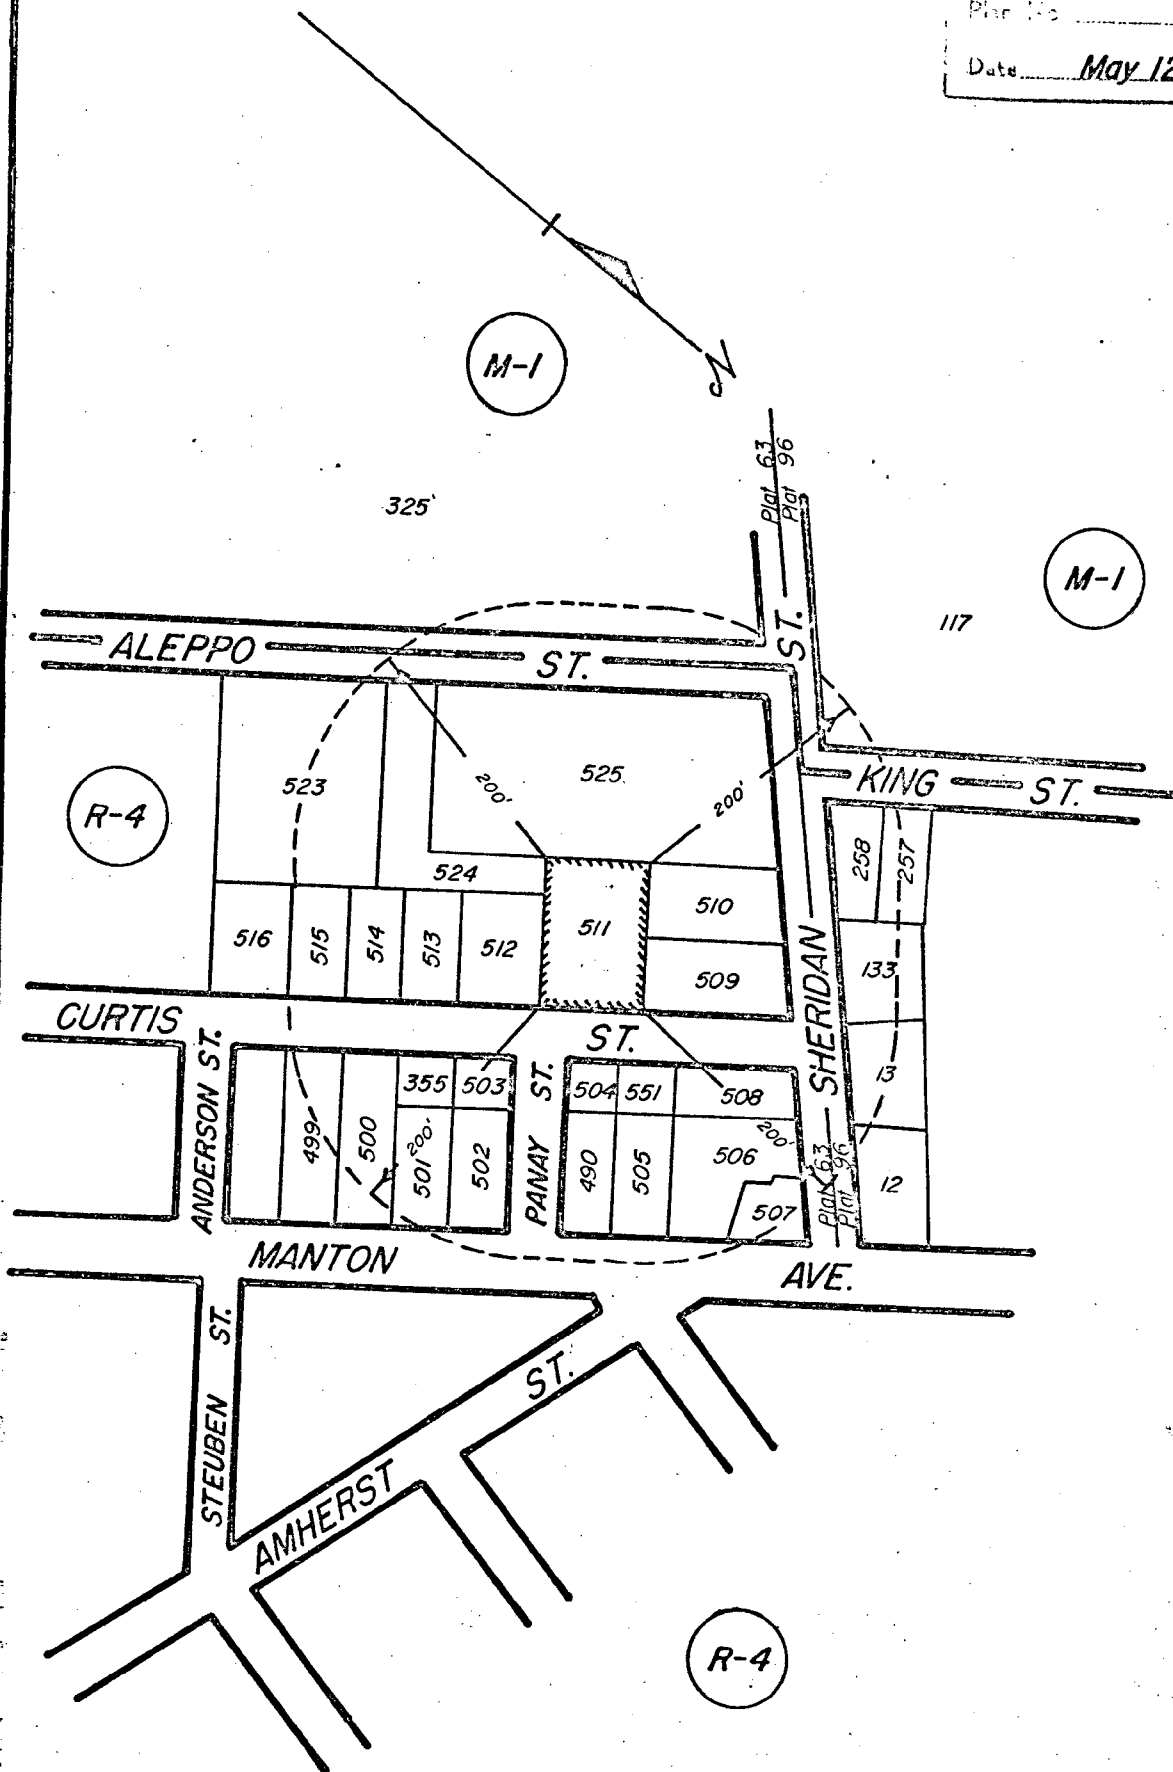

CITY OF PROVIDENCE, R. I.

Public Works Dept. - Engineering Office

Showing Zoning change No.

Drawn by A. Petruska

Checked by E.A.K.

Scale 1"=160'

Date May 12, 1969

Contract

Associate Engr.

Approved

CHIEF ENGINEER

Lot numbers from Assessor's Plats 63 & 96

The City of Providence

STATE OF RHODE ISLAND AND PROVIDENCE PLANTATIONS

CHAPTER 69-53

No. 504 AN ORDINANCE AMENDING THE APPROPRIATION ORDINANCE
CHAPTER 69-33, BY APPROPRIATING THE SUM OF TWO THOUSAND (\$2,000) DOLLARS
TO THE RHODE ISLAND ARTS FESTIVAL, INC.

Approved November 28, 1969

Be it ordained by the City of Providence:

SECTION 1. Chapter 69-33 of the Ordinances of the City of Providence, as approved September 22, 1969, and entitled: "An Ordinance Making Appropriation of \$52,644,681.82 for the Support of the City Government for the Fiscal Period Beginning October 1, 1969 and Ending June 30, 1970", as amended, is hereby further amended by appropriating the sum of Two Thousand (\$2,000) Dollars to the RHODE ISLAND ARTS FESTIVAL, INC.

SECTION 2. The money hereby appropriated shall be paid to the Treasurer of the Rhode Island Arts Festival, Inc.

SECTION 3. The said sum of Two Thousand (\$2,000) Dollars as hereby appropriated shall be charged to the General Fund from Funds Not Otherwise Appropriated.

SECTION 4. This Ordinance shall take effect upon its passage.

IN CITY COUNCIL
NOV 6 1969
First Reading Read and Passed
Referred to Committee on
FINANCE
Vincent Vecchia
Clerk

APPROVED IN CITY COUNCIL
NOV 28 1969
MAYOR
FINAL READING
READ AND PASSED
PRESIDENT
Clerk

No.

CHAPTER
AN ORDINANCE

500 P. 10
APR 3 10 44 AM '69
DEPUTY CLERK
PROVIDENCE, R. I.

THE COMMITTEE ON

~~Finance~~
APPROVES Passage of
The Within Ordinance

~~Unanimous Report.~~
Nov. 13, 1888
~~Spottiswood~~
Clerk

Councilmen The Mayor and Councilman Donatone, they request

The City of Providence

RJM:RAF

STATE OF RHODE ISLAND AND PROVIDENCE PLANTATIONS

CHAPTER 59-54

No. 505 AN ORDINANCE IN AMENDMENT OF CHAPTER 21-63 OF
THE CODE OF ORDINANCES OF THE CITY OF PROVIDENCE, EFFECTIVE
OCTOBER 21, 1968.

Approved November 28, 1969

Be it ordained by the City of Providence:

SECTION 1. Section 21-63 of the Code of Ordinances
of the City of Providence, effective October 21, 1968 is hereby
amended to read as follows:

"Section 21-63. INVESTMENT OF GENERAL FUND
CASH AND SHORT-TERM SECURITIES AND CERTIFICATES
OF INDEBTEDNESS.

"The City Treasurer, with the advice and approval
of the Finance Director, is hereby authorized to
invest, from time to time, in certificates of
indebtedness issued by the United States Government,
state and local governments, or agencies thereof,
or certificates of indebtedness issued by banks
chartered under the laws of the United States or
the several states thereof, such sums of money in
the general fund of the City as may be deemed
in excess of the amount required for the payments
of current obligations of the City, PROVIDED,
HOWEVER, that any such investment in securities or
certificates of indebtedness from said fund, with
a maturity in excess of six (6) months, shall
be made only with the approval of the City Council
Finance Committee. "

SEC. 2. This Ordinance shall take effect upon its
passage.

IN CITY COUNCIL
NOV 6 1969
First Reading Read and Passed
Referred to Committee on
FINANCE
Vincent Cuspi
Clerk

APPROVED
NOV 28 1969
Joseph A. Scortich
MAYOR

IN CITY
COUNCIL
NOV 20 1969
FINAL READING
READ AND PASSED
Russell Boyle
PRESIDENT
Vincent Cuspi
CLERK

No.

CHAPTER

AN ORDINANCE IN AMENDMENT
OF CHAPTER 21-63 OF THE
CODE OF ORDINANCES OF
THE CITY OF PROVIDENCE,
EFFECTIVE OCTOBER 21, 1968.

THE COMMITTEE ON

~~Finance~~
Approves Passage of
The Within Ordinance

~~Committee Report~~
Nov. 13, 1968 ^(Specimen) Clerk

Councilman Mr. Melby and Councilman Deaetere, they request

THE CITY OF PROVIDENCE
STATE OF RHODE ISLAND AND PROVIDENCE PLANTATIONS

RESOLUTION OF THE CITY COUNCIL

No. 506

Approved November 28, 1969

RESOLVED, That the Federal Hill Businessmen's Association is granted the privilege of erecting light decorations and related Christmas decorations for the 1969 Christmas Season along and over and across certain streets as may be incorporated in the said Association's plans, all subject to the approval of the Director of Public Works and the Public Service Engineer; provided that the Federal Hill Businessmen's Association shall furnish to the City and file with the City Clerk, a liability insurance policy certificate, approved as to form by the City Solicitor, its limits to be not less than One Hundred Thousand (\$100,000) Dollars, indemnifying the City against any claim arising out of any damage due to the erection, maintenance and/or removal of any decorations or parts thereof.

IN CITY COUNCIL

NOV 20 1969

READ and PASSED

Samuel J. Boyle
President
Vincent J. Caruso
Clerk

APPROVED

NOV 28 1969

Joseph H. Keenley
MAYOR

Council Records Re. George
Loring and Councilman Loring, May 1897

Certificate of Insurance



☒ **The Aetna Casualty and Surety Company**
☐ **The Standard Fire Insurance Company**
Hartford, Connecticut

To . CITY OF PROVIDENCE
CITY HALL
PROVIDENCE, R. I.

Date 11-6-69


Gentlemen: This is to certify that insurance policies, subject to their terms, conditions and exclusions, are at present in force in the Company indicated above by ☒, as follows:

Name of Insured ATWELLS AVENUE BUSINESS ASSOCIATION

Covering WORK TO BE DONE FOR ADDRESSEE

KIND OF INSURANCE	LIMITS OF LIABILITY			POLICY NO.	EFFECTIVE	EXPIRATION
	Each Person	Each Occurrence	Aggregate			
Workmen's Compensation						
Manufacturers' & Contractors' Bodily Injury Liability	\$,000	\$,000				
Property Damage Liability		\$,000	\$,000			
Owners' or Contractors' Protective Bodily Injury Liability	\$,000	\$,000				
Property Damage Liability		\$,000	\$,000			
Comprehensive Automobile Bodily Injury Liability	\$,000	\$,000				
Property Damage Liability		\$,000				
Comprehensive General Bodily Injury Liability	\$,000	\$,000	\$,000			
Property Damage Liability		\$,000	\$,000			
Bodily Injury Liability	\$ 100 ,000	\$ 300 ,000	NOT INCL ,000	43GS191991CC	10-31-69	1-15-70
Property Damage Liability		\$ 25 ,000	\$ 25 ,000			

In event of cancellation, 10 DAYS written notice will be given to the party to whom this certificate is addressed.

By 
Authorized Representative

THE CITY OF PROVIDENCE
STATE OF RHODE ISLAND AND PROVIDENCE PLANTATIONS

RESOLUTION OF THE CITY COUNCIL

No. 507

Approved November 28, 1969

RESOLVED, That the Wayland Square Businessmen's Association is granted the privilege of erecting light decorations and related Christmas decorations for the 1969 Christmas Season along and over and across certain streets as may be incorporated in the said Association's plans, all subject to the approval of the Director of Public Works and the Public Service Engineer; provided that the Wayland Square Businessmen's Association shall furnish to the City and file with the City Clerk, a liability insurance policy certificate, approved as to form by the City Solicitor, its limits to be not less than One Hundred Thousand (\$100,000.00) Dollars, indemnifying the City against any claim arising out of any damage due to the erection, maintenance and/or removal of any decorations or parts thereof.

IN CITY COUNCIL

NOV 20 1969

READ and PASSED

James H. Russell President
William J. Boyle Clerk

APPROVED

NOV 28 1969

Joseph H. Carley
MAYOR

Councilman Bradshaw and
Councilman Pearlman, by request

THE CITY OF PROVIDENCE
STATE OF RHODE ISLAND AND PROVIDENCE PLANTATIONS

RESOLUTION OF THE CITY COUNCIL

No. 508

Approved November 28, 1969

RESOLVED, That the Washington Park Citizens Association is granted ~~the~~ ^{the} privilege of erecting light decorations and related Christmas decorations for the 1969 Christmas Season upon certain area of Washington Square and along and over and across certain streets as may be incorporated in said Association's plans, all subject to the approval of the Director of Public Works and the Public Service Engineer; provided that the Washington Park Citizens Association shall furnish to the City and file with the City Clerk a liability certificate, approved as to form by the City Solicitor, its limits to be not less than One Hundred Thousand (\$100,000) Dollars and Three Hundred Thousand (\$300,000) Dollars in public liability and Twenty-five Thousand (\$25,000) Dollars property damage, indemnifying the City against any claim arising out of any damage due to the erection, maintenance and/or removal of any decorations or parts thereof.

IN CITY COUNCIL

NOV 20 1969

READ and PASSED

Russell H. Boyle
President
Univ. of Providence
Clerk

APPROVED

NOV 28 1969

Joseph A. Boyle
MAYOR

Councilman Abbott and Councilman Golden, they request

CERTIFICATE OF INSURANCE

This is to Certify, that policies in the name of **Washington Park Citizens Association and the City of Providence**

(Name of Insured)

(Street and Number)

(City or Town)

(State)

are in force at the date hereof, as follows:

KIND OF POLICY	POLICY NO.	POLICY PERIOD	LIMITS OF LIABILITY	
			Bodily Injury	Property Damage
A—Workmen's Compensation		Eff. Exp.	Provided by Workmen's Compensation Law State of	Nil
B—Manufacturers' or Contractors' Liability		Eff. Exp.	Each person \$ Each accident \$	Each accident \$ Aggregate \$
C—Owners', Landlords' and Tenants' Liability	F 15-3925-54	Eff. 12/7/69 Exp. 1/31/70	Each person \$ 100,000. Each accident \$ 300,000.	Each accident \$ 25,000.
D—Owners' or Contractors' Protective Liability		Eff. Exp.	Each person \$ Each accident \$	Each accident \$ Aggregate \$
E—Scheduled General Liability		Eff. Exp.	Each person \$ Each accident \$	Each accident \$ Aggregate \$
F—Automobile Liability (1) Owned Vehicles (2) <input checked="" type="checkbox"/> Hired Vehicles (3) <input checked="" type="checkbox"/> Other Non-owned Vehicles		Eff. Exp.	Each person \$ Each accident \$	Each accident \$
G—Comprehensive Liability (1) Automobile		Eff. Exp.	Each person \$ Each accident \$	Each accident \$
(2) General		Eff. Exp.	Each person \$ Each accident \$ Aggregate \$	Each accident \$ Aggregate \$
(3) General-Automobile		Eff. Exp.	Each person \$ Each accident \$ Aggregate \$	Each accident \$ Aggregate \$

and cover, in accordance with the policy terms, **The Employers' Fire Insurance Company**

Certificate issued to **City of Providence**
at **City Hall, Providence, Rhode Island**

In the event of any material change in or cancelation of said policies the undersigned company will notify the party to whom this certificate is issued of such change or cancelation.

Boulevard Insurance Agency Inc.

[Signature]
December 11, 1969

Dated

GU6469a (Ed. 5-54)

UNIFORM PRINTING & SUPPLY DIV.