

THE CITY OF PROVIDENCE  
STATE OF RHODE ISLAND AND PROVIDENCE PLANTATIONS

# RESOLUTION OF THE CITY COUNCIL

No. 475

Approved September 21, 1973

RESOLVED, that His Honor the Mayor is hereby authorized to execute a lease with the Fields Point Manufacturing Corporation, of Providence, of Lot 8, as set out and delineated on City Assessor's Plat 56, located at 38 Terminal Road, Providence, for a period of five years, at an annual rental of Six Thousand Nine Hundred Six Dollars and Ninety-Six (\$6,906.96) Cents, with an option to renew for an additional five years, the option to renew at a rental to be renegotiated, and further upon such terms and conditions as may be imposed by His Honor the Mayor and the City Solicitor.

IN CITY COUNCIL

SEP 20 1973

READ AND PASSED

*Robert J. Egan* PRES  
*William C. Cramer* CLERK

APPROVED

MAYOR

SEP 21 1973

RECEIVED

RECEIVED

1913

1913

1913

THE COMMITTEE ON

City Property  
Approves Passage of  
The Within Resolution


Committee  
August 27, 1913 Clark

P. W. DEPT. - ENGINEERING OFFICE

CITY OF PROVIDENCE, R. I.

Plan No 063362

Date March 20, 1970

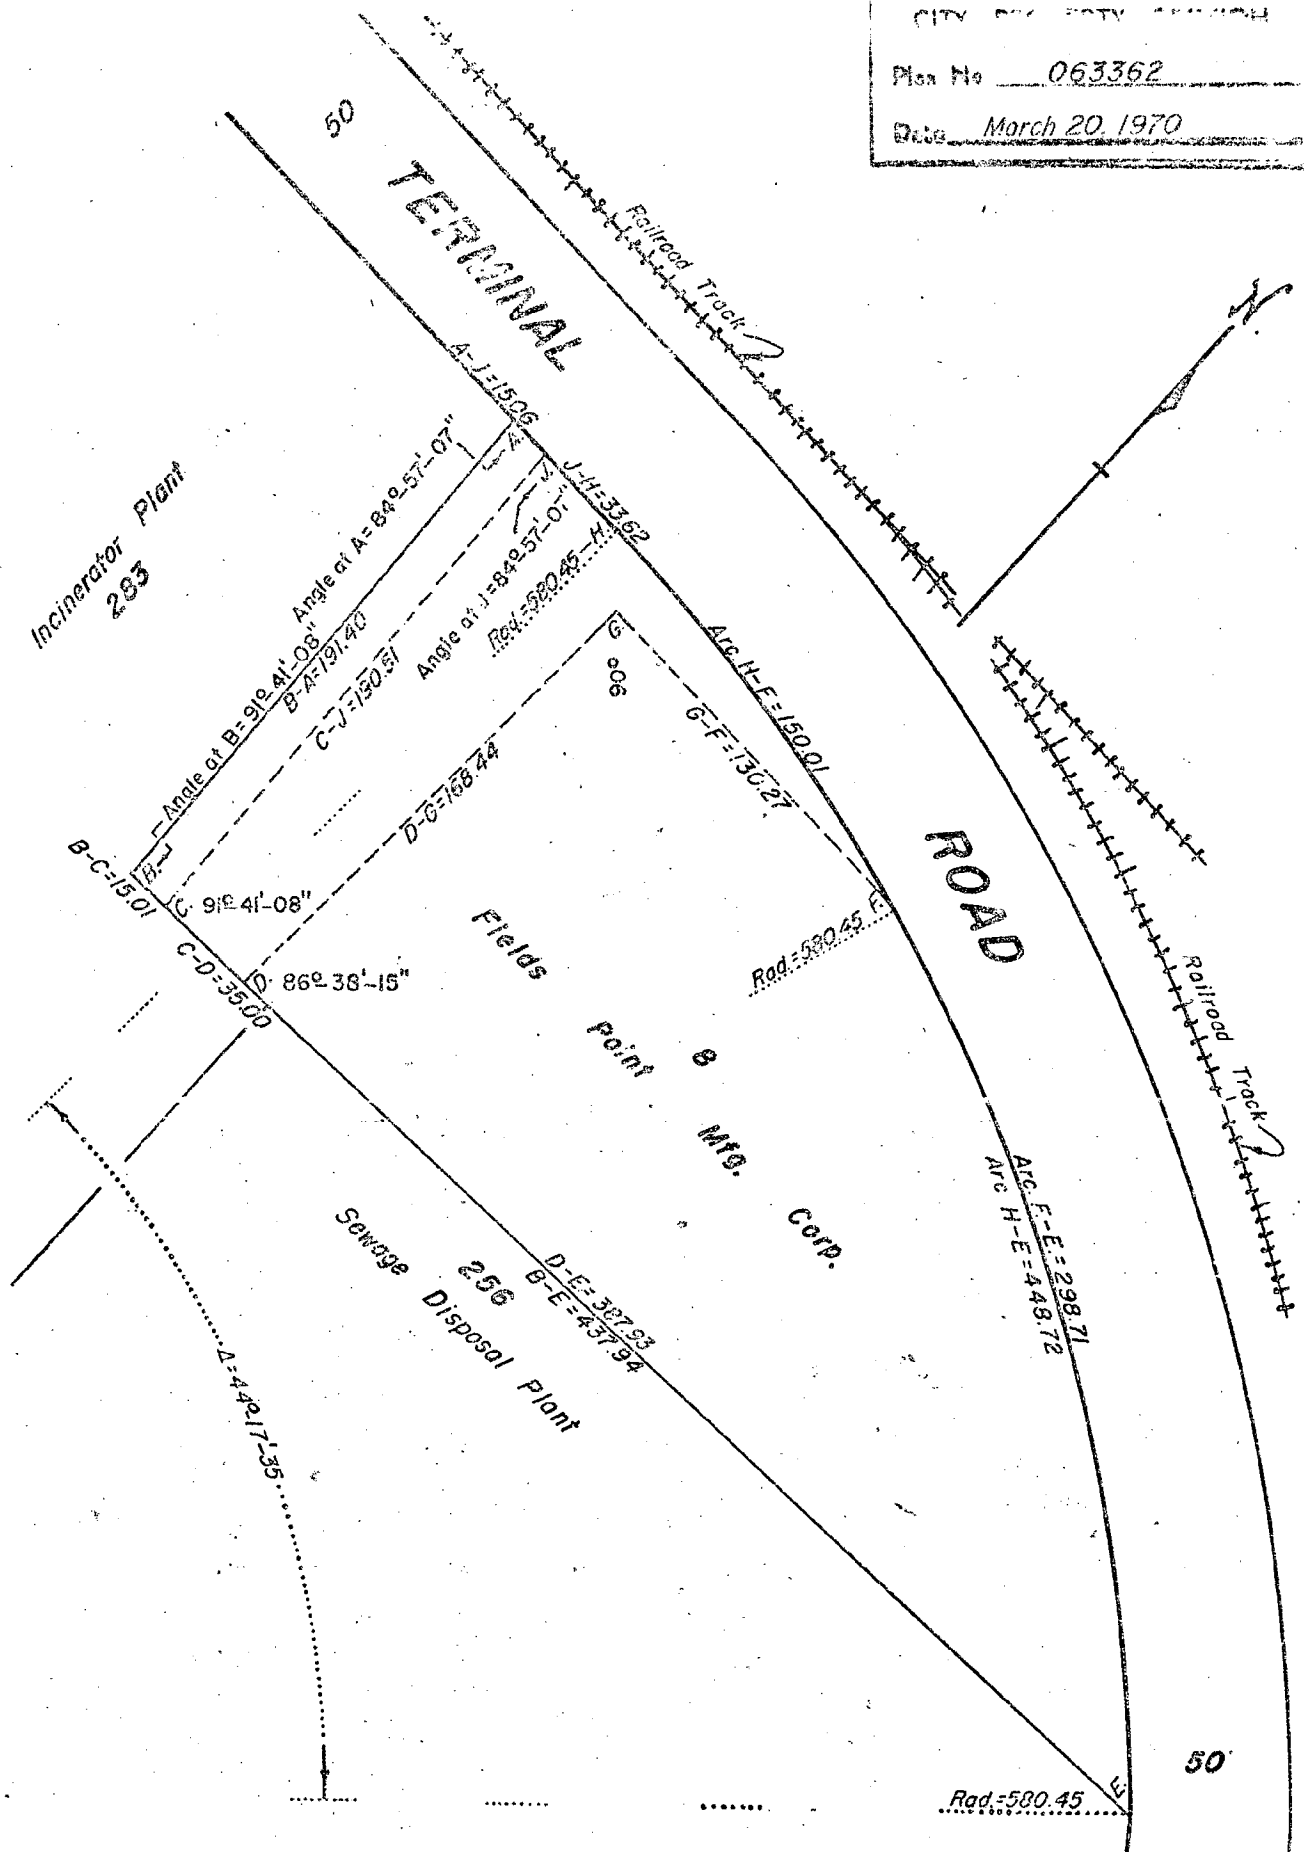

Notes:

Total Area Leased To Fields Point Mfg. Corp.  
Indicated By Shaded Area A-B-E-H-A =  
57,556 Sq. Ft. (Combination Of 3 Leases)

Lot Numbers From Assessor's Plat 56

CITY OF PROVIDENCE, R. I.

Public Works Dept. - Engineering Office

Showing Lease At Fields Point To

Fields Point Mfg. Corp.

Drawn by Scungio Checked by L.P.R.

Scale 1" = 60' Date March 20, 1970

Correct L.P. Reid, Assistant Engineer

Approved Robert J. [Signature] Chief Engineer