

THE CITY OF PROVIDENCE  
STATE OF RHODE ISLAND AND PROVIDENCE PLANTATIONS

# RESOLUTION OF THE CITY COUNCIL

No. 405

Approved July 10, 1986

RESOLVED, DECREED AND ORDERED, That Petteys Avenue from the portion already received, to Hartford Avenue, be received as a Public Highway, under the provisions of Chapter 987, Public Laws 1913.

IN CITY COUNCIL

JUL 3 1986

READ AND PASSED

*Walter W. Egan* PRES.

*Michael R. Clark* CLERK

First Deputy City

APPROVED

JUL 10 1986

*John H. Parry*

Councilman Blavin and Councilman DeLeon (By Request)

*Robert MacLure*  
CLERK

**IN CITY COUNCIL**  
**APR 3 1986**  
**FIRST READING**  
**REFERRED TO COMMITTEE ON**  
**PUBLIC WORKS**

**FILED**  
**MAR 17 3 38 PM '86**  
**DEPT. OF CITY CLERK**  
**PROVIDENCE, R.I.**



EDMUND M. MAURO, JR.  
*Chairman*  
JOSEPH R. ESPOSITO, JR.  
*Vice Chairman*  
LESLIE A. GARDNER  
JOSEPH M. CERILLI  
ALBERT E. CARRINGTON  
THOMAS M. GLAVIN  
DAVID G. DILLON  
STANLEY BERNSTEIN  
*Executive Director  
and Secretary*

PROVIDENCE REDEVELOPMENT AGENCY

March 17, 1986

MAYOR JOSEPH R. PAOLINO, JR.  
*Ex-Officio*

Mrs. Rose Mendonca  
City Clerk  
City Hall  
Providence, Rhode Island 02903

RE: Resolution to Dedicate a Portion of Petteys Avenue  
Within the Hartford Avenue Renewal Project

Dear Mrs. Mendonca:

Transmitted herewith are the following:


- a. Four (4) copies of a "Resolution to the City Council" dedicating a portion of Petteys Avenue.
- b. Four (4) copies of a "Resolution to the City Council" concerning the grade of a portion of Petteys Avenue.
- c. A map and four (4) copies prepared by the Engineering Office of the Department of Public Works depicting the street to be dedicated.

It is respectfully requested that this matter be placed on the Docket for City Council consideration at its next meeting tentatively scheduled for March 20, 1986.

It is essential to the development of this project that these procedures for abandonment be instituted at this time since the Providence Redevelopment Agency intends to merge the abutting lots and offer the entire parcel for development.

Your cooperation in expediting this matter will be greatly appreciated.

Sincerely yours,

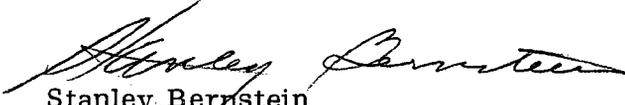  
Stanley Bernstein  
Executive Director

SB/BMS  
Enclosures

HARTFORD

AVENUE


PROVIDENCE R. I.

P. W. DEPT. - ENGINEERING OFFICE

STREET LANE SECTION

Plan No. 064296

Date May 21, 1984

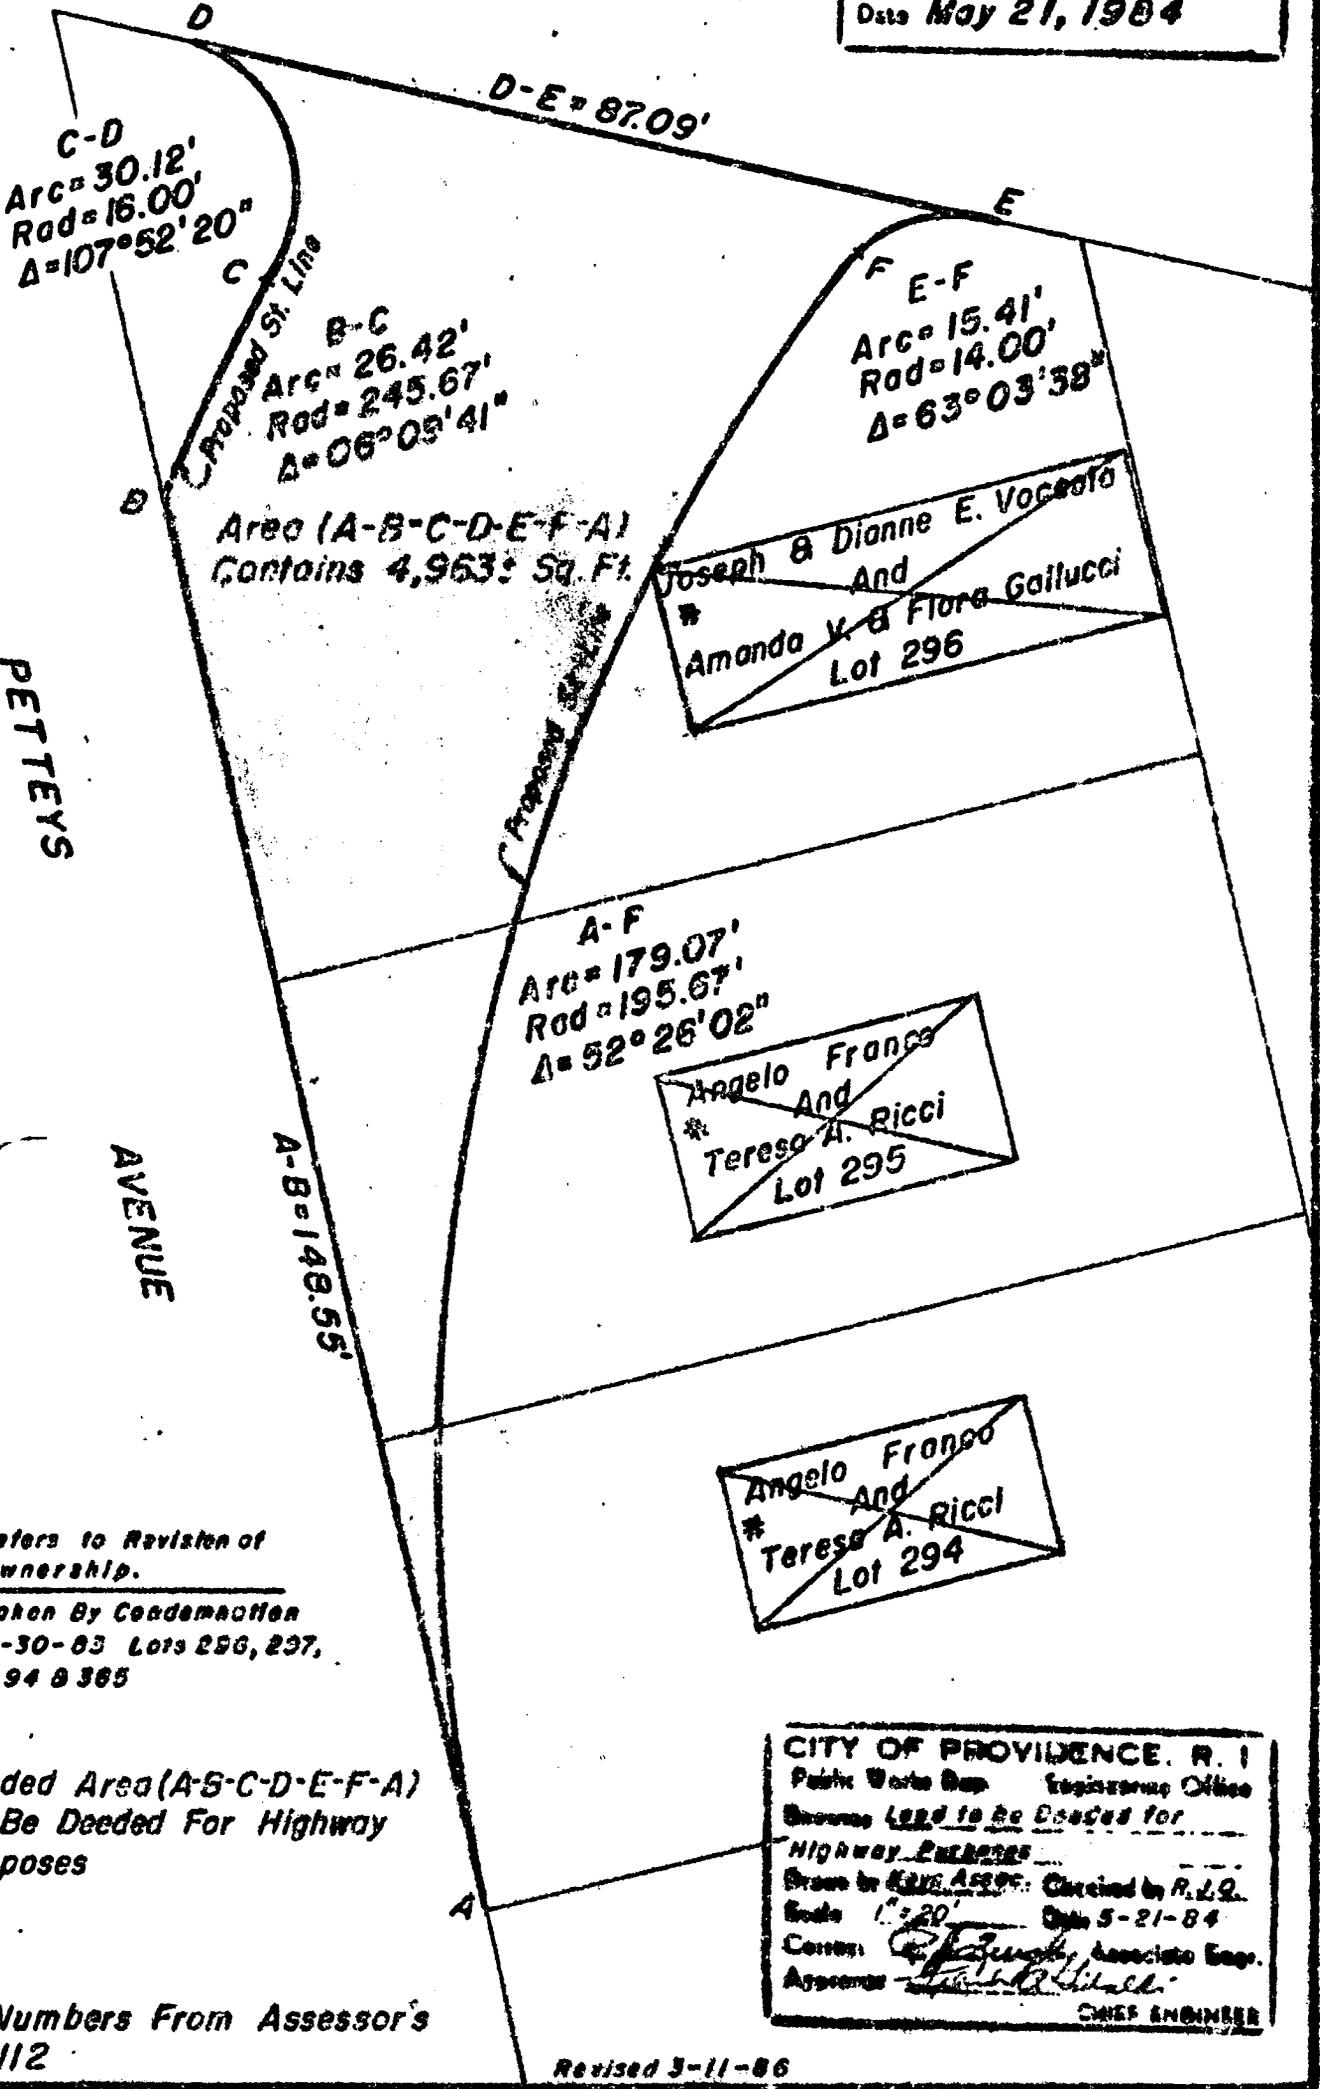

Area (A-B-C-D-E-F-A) Contains 4,963 Sq. Ft.

Joseph & Dianne E. Voccola  
And  
Amanda V. & Flora Gallucci  
Lot 296

Angelo Franco  
And  
Teresa A. Ricci  
Lot 295

Angelo Franco  
And  
Teresa A. Ricci  
Lot 294

\* Refers to Revision of  
Ownership.  
Taken By Condemnation  
3-30-83 Lots 296, 297,  
294 & 385

NOTE:  
Shaded Area (A-B-C-D-E-F-A)  
To Be Deeded For Highway  
Purposes

Lot Numbers From Assessor's  
Plat 112

CITY OF PROVIDENCE, R. I.  
Public Works Dept. Engineering Office  
Drawings Used to Be Easement for  
Highway Purposes  
Drawn by John Assaf Checked by R. L. G.  
Scale 1" = 20' Date 5-21-84  
Contract 064296 Associate Eng.  
Approved [Signature]  
CHIEF ENGINEER

Revised 3-11-86