

THE CITY OF PROVIDENCE
STATE OF RHODE ISLAND AND PROVIDENCE PLANTATIONS

RESOLUTION OF THE CITY COUNCIL

No. 422

Approved August 22, 1966

RESOLVED, DECREED AND ORDERED,

That the portion of East Orchard Avenue from Butler Avenue to Patterson Street shown as shaded area and designated by the letters A-B-C-D-A on the accompanying plan entitled, "Providence, R. I., P. W. Dept.-Engineering Office, Street Line Section, Plan No. 063014, Date July 25, 1966, has ceased to be useful to the public and the same is abandoned as a public highway and the damage to the abutters is appraised at nothing and so awarded, and it is further

Stipulated that the abandoned portion of East Orchard Avenue be subject to a perpetual right and easement, twenty (20) feet in width, to be granted to the City of Providence by any and all persons who may acquire ownership of the above described area by virtue of the aforesaid proposed abandonment for the purpose of maintaining, operating or rebuilding a sewer within, across, through and upon the above described premises together with the right of the City of Providence by its agents, servants, officers and employees to enter said premises at all reasonable times for the purpose of repairing, rebuilding and operating a sewer with such tools and other equipment as may be necessary and provided further that it is expressly understood and agreed that no structure shall be placed over or upon said easement or the land over or upon said easement be used so as to endanger the sewer in any way, and it is further

ORDERED, That the Director of Public Works, be and he is hereby directed to cause a sign to be placed on East Orchard Avenue from Butler Avenue to Patterson Street, abandoned as aforesaid, having thereon the words, "Not a Public Highway", and it is further

ORDERED, That after the entry of this order or decree the City Clerk shall cause a notice thereof to be published in a newspaper published in the County of Providence at least once each week for three successive weeks and a further and personal notice shall be served by the City Sergeant upon every owner of land abutting East Orchard Avenue from Butler Avenue to Patterson Street, which has been abandoned, who is known to reside within this State.

IN CITY COUNCIL

AUG 16 1966

READ and PASSED

Russell G. Doyle
President
Amiee T. C. ...
Clerk

APPROVED

AUG 22 1966

Joseph A. Rowley Jr.
MAYOR

RESOLUTION
OF THE
CITY COUNCIL

THE COMMITTEE ON
PUBLIC WORKS

Approves Passage of
The Within Resolution

William T. Leavelle
Chairman
AUG 11 1966
Clark

PETITION TO THE CITY COUNCIL

TO THE HONORABLE CITY COUNCIL OF THE CITY OF PROVIDENCE:

The undersigned respectfully petitions your honorable body

to abandon as a public highway that portion of East Orchard Avenue between the easterly line of Butler Avenue and the westerly line of Patterson Street, and in consideration for such abandonment the undersigned will agree to all reasonable requirements concerning traffic and parking, pedestrian crossing, water and fire service, sewer and other utilities as your honorable body may propose or adopt.

New England Yearly Meeting
of Friends, having care of
Lincoln School,

Thomas Perry
President of Board of Trustees

DEPARTMENT OF CITY CLERK
RECEIVED
JUN 10 1966

PROVIDENCE, R. I.

Vincent Vespia

CITY CLERK OF PROVIDENCE

\$25.00 Check
No. 1402

IN CITY
COUNCIL

JUL 7 - 1966

FIRST READING
REFERRED TO COMMITTEE ON
PUBLIC WORKS.....
Vincent Lapina, CLERK

Councilman Deakman, by request

DEPT. OF CITY CLERK
PROVIDENCE, R.I.
JUN 10 12 14 PM '66

FILED

CITY OF PROVIDENCE

MCGEE, GIFFORD & GIANNINI

ATTORNEYS AT LAW

924 HOSPITAL TRUST BUILDING
PROVIDENCE, RHODE ISLAND 02903

JUN 10

521-9200

8133 \$ 25.CCMSB

June 16, 1966

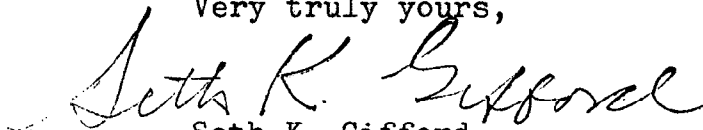
Hon. Vincent Vespia
City Clerk
Providence, Rhode Island

Re: Abandon of portion of East Orchard Avenue

Dear Vinny:

I am filing herewith a petition of Lincoln
School for the abandonment site above together
with the fee there required.

Very truly yours,


Seth K. Gifford

SKG:rmd

THE CITY OF PROVIDENCE

WATER SUPPLY BOARD

JOHN A. DOHERTY, CHAIRMAN
EARL H. ASHLEY
UGO RICCIO
JOHN J. TIERNEY
DAVID R. MCGOVERN, EX-OFFICIO

552 ACADEMY AVENUE
PROVIDENCE 8, R. I.

PHILIP J. HOLTON, JR.
CHIEF ENGINEER
WILLIAM I. McDONALD
DEPUTY CHIEF ENGINEER
JOHN T. WALSH, LEGAL ADVISOR
JOHN J. DEARY, SECRETARY

July 21, 1966

Mr. Thomas Payne, Chairman
Committee on Public Works
City Clerk's Office, City Hall
Providence, Rhode Island

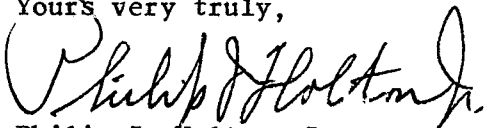
Dear Mr. Payne:

On July 15, we received a memorandum from the Department of the City Clerk dated July 8, 1966 in which was enclosed a copy of a petition to the City Council to abandon as a public highway that portion of East Orchard Avenue between the easterly line of Butler Avenue and the westerly line of Patterson Street. A similar petition was filed on November 3, 1961 and we forwarded a letter to the Chairman of your committee recommending that the petition be denied. This letter was dated November 8, 1961. Our reason for making this request was based on the fact that the abandonment of the main in that section of East Orchard Avenue between Butler Avenue and Patterson Street would seriously affect the fire flow in the area.

In a recent discussion with the attorney representing the Lincoln School, he stated that they would be willing to pay for any main reinforcement that would be required in order to provide adequate fire flow in this section even with the removal of the main in East Orchard Avenue. This would require the replacement of the existing 6" main in Patterson Street between Angell Street and East Orchard Avenue with an 8" main. The cost of this removal and replacement would be \$3,750. They would also be expected to pay for the depreciated value of the present main in East Orchard Avenue between Butler Avenue and Patterson Street which amounts to \$1,657.60. This was shown in our letter of November 8, 1961.

This means the total cost to the Lincoln School will be \$5,407.60 and we are filing a bill in the City Collector's Office against the Lincoln School in the above amount. We respectfully request that your Committee postpone final action on this matter until the department is compensated by the Lincoln School in the above amount.

Yours very truly,


Philip J. Holton, Jr.
Chief Engineer

PJH:kam

cc: John Deary

FILED

JUL 22 3 44 PM '66

DEPT. OF CITY CLERK
PROVIDENCE, R.I.



City Plan Commission

Suite 103, City Hall, Providence, Rhode Island 02903

July 29, 1966

Committee on Public Works
City Hall
Providence, Rhode Island

SUBJECT: Referral No. 1560 - ABANDONMENT OF PORTION OF EAST ORCHARD AVENUE

Gentlemen:

The subject referral received consideration by the City Plan Commission at a meeting held on Thursday, July 28, 1966.

This referral is a request to abandon as a public highway that portion of East Orchard Avenue between the easterly line of Butler Avenue and the westerly line of Patterson Street.

On an inspection and photographic survey it was found that the street is lightly traveled and is located between Lincoln School and playfield.

The Commission

VOTED: To offer no objection to the granting of this request.

Yours very truly,

A handwritten signature in dark ink, appearing to read "Bryan A. Bailey", is written over a horizontal line.

BRYAN A. BAILEY
ACTING DIRECTOR
CITY PLAN COMMISSION

BAB:aem

c.c. Councilman Joseph Souza
Councilman Richard D. Worrell

THE CITY OF PROVIDENCE

CITY SERGEANT'S OFFICE

This is to Certify that I have caused the notice, of which a true copy is hereto annexed, to be served upon the following named persons, by handing to each of said persons, or by leaving at their last and usual place of abode in this State a true copy of said notice, to wit:-

EAST ORCHARD AVENUE, (portion) between the easterly line of Butler Avenue and the westerly line of Patterson Street:

Abandonment.

<u>Plat</u>	<u>Lot</u>	<u>Name and Address</u>
41	106	New England Yearly Meeting of Friends c/o Seth K. Gifford 924 Hospital Trust Building Providence, Rhode Island
"	107	" "
"	110	" "
"	156	Moses Brown School 250 Lloyd Avenue Providence, Rhode Island

Date July 28, 66

Bernard Patton
City Sergeant

This is to certify that I have caused a true copy of the attached Resolution to be served upon the above named persons, firms and/or corporations, as the case may be, by handing to each said person, firm and/or corporation, as the case may be, or by leaving at their last and usual place of abode in this state, a true copy.

Date Aug 28, 66

Bernard Patton
City Sergeant

STREET L. & SECTION

063014

JULY 25, 1966

DUTLER

AVE.

103

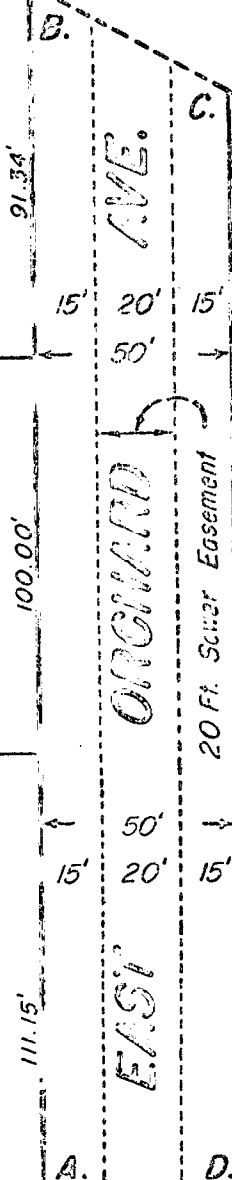
107

110

New England Yearly Meeting Of Friends

New England Yearly Meeting Of Friends

156



MATTHEW ST.

Proposed Abandonment of
Portion of East Orchard Ave.

Scungie

G.F.J.

1" = 50'

July 25, 1966

Robert B. Strong

Notes:

1. The A.B.C.D.A.

Proposed To Be Abandoned

Lot Numbers From Assessor's Plat 41

Department of City Clerk

MEMORANDUM

Providence, R. I., August 18, 1966

TO: City Collector Pitassi

SUBJECT: LINCOLN SCHOOL PAYMENT FOR DEPRECIATED VALUE OF WATER
SUPPLY BOARD FACILITIES.

CONSIDERED BY: Vincent Vespia, City Clerk.

DISPOSITION: Attached is Lincoln School check No. 8922 dated August 12, 1966, payable to the order of City Collector, in the amount of \$5,407.60, representing payment for depreciated value of Water Supply Board facilities in East Orchard Avenue; all in accordance with miscellaneous bill of said Board, dated July 22, 1966.

Received from Vincent Vespia, City Clerk, above noted check.

Herbert Hayden

Vincent Vespia

City Clerk

AFFIDAVIT OF PUBLICATION

THE PROVIDENCE DAILY JOURNAL THE EVENING BULLETIN
THE PROVIDENCE SUNDAY JOURNAL
Published by THE PROVIDENCE JOURNAL COMPANY
Providence, Rhode Island

State of Rhode Island

City and County of Providence

City of Providence
Rhode Island
Department of City Clerk
PUBLIC HEARING

Relative to:
Abandonments as Public Highways of Gravel and Lay-out as a Public Highway.

ORDERED: That all those owners of land abutting on the following streets are notified to appear before the Committee on Public Works of the City Council on Thursday, August 11, 1966 at 2:30 o'clock P.M. (LOCAL TIME) in the City Council Chamber, City Hall and be heard for or against the above propositions concerning the following streets:

ABANDONMENTS

SHIPYARD STREET, (Portion) between Ernest Street and New York Avenue.

VEYROSSET STREET, (Portion) on the southwesterly line of Empire Street southwesterly a centerline distance of five hundred thirty-six and 39/100 (536.39) feet to a point, said point being the intersection of said centerline and the southwesterly line of a proposed parcel.

BARBARA STREET, (Portion) from the westerly line of Middleton Street westerly to the easterly line of Celia Street, being an approximate distance two hundred (200) feet.

EAST LICHARD AVENUE, (Portion) between the easterly line of Butler Avenue and the westerly line of Patterson Street.

BETTERMENTS

HORACE STREET, from Killingly Street to the City Line.

Information relative to the above propositions may be obtained prior to said hearing, during regular business hours, at the Department of Public Works, 700 Allens Avenue, Providence.

By Order of Committee on Public Works
Councilman THOMAS L. PAYNE
Chairman

Councillmen

FRANK CAPRIO
SALVATORE A. BEATINI
PETER C. MORAN
RICHARD D. WORRELL
VINCENT VESPIA
City Clerk

On this 16th day of August, 1966,
before me, a Notary Public, duly qualified for said
County and State, personally appeared

Ernest O. White

Credit Manager in the office of The Providence
Journal Company, publishers of
The Providence Journal

a newspaper published in the City of Providence by
The Providence Journal Company, who, on being
duly sworn, states on oath that the advertisement of
Dept. of City Clerk - Public Hearing

a true copy of which is hereunto annexed, was duly
inserted in The Providence Journal
in its issues of July 20, 27, August 3, and 10,

Ernest O. White 1966

Subscribed and sworn to before me this

Sixteenth day of August 1966

J. Lawrence McElroy
Notary Public.

AFFIDAVIT OF PUBLICATION

THE PROVIDENCE DAILY JOURNAL THE EVENING BULLETIN
THE PROVIDENCE SUNDAY JOURNAL
Published by THE PROVIDENCE JOURNAL COMPANY
Providence, Rhode Island

THE CITY OF PROVIDENCE
State of Rhode Island and
Providence Plantations and
Bristol, Wickford and
Pawtucket
CITY COUNCIL
No. 422
Approved August 22, 1966
RESOLVED, DECREED AND
ORDERED

That the portion of East Orchard Avenue from Butler Avenue to Patterson Street shown as shaded area and designated by the letters A-B-C-D-A on the accompanying plan entitled "Providence R. L. P. W. Dept. Engineering Office, Street Line Section, Plan No. 163614, Dated July 25, 1966," was located to be useful to the public and the same is abandoned as a public highway and the damage to the abutters is appraised at nothing and so awarded, and it is further

Stipulated that the abandoned portion of East Orchard Avenue be subject to a perpetual right and easement, twenty (20) feet in width, to be granted to the City of Providence by and in aid of persons who may acquire ownership of the above described area by virtue of the abandoned proposed abandonment for the purpose of maintaining, operating or rebuilding a sewer within, across, through and along the above described portion of East Orchard Avenue, the right of the City of Providence by its agents, servants, officers and employees to enter said premises at all reasonable times for the purpose of repairing, rebuilding and other equipment as may be necessary and provided further that it is expressly understood and agreed that no structure shall be placed over or upon said easement or the land over or upon said easement be used so as to endanger the sewer in any way, and it is further

ORDERED That the Director of Public Works be and he is hereby directed to cause a sign to be placed on East Orchard Avenue from Butler Avenue to Patterson Street, abandoned as aforesaid, having thereon the words, "Not a Public Highway" and it is further
ORDERED That after the entry of this order or decree the City Clerk shall cause a notice thereof to be published in a newspaper published in the City of Providence at least once each week for three successive weeks and a further and personal notice shall be served by the City Sergeant upon every owner of land abutting East Orchard Avenue from Butler Avenue to Patterson Street which has been abandoned, who is known to reside within this State.

A true copy.
Attest: VINCENT VESPIA,
City Clerk.

State of Rhode Island

City and County of Providence

On this 21st day of October, 1966,
before me, a Notary Public, duly qualified for said
County and State, personally appeared

Alfred H. Kenyon

Asst. Cr. Manager in the office of The Providence
Journal Company, publishers of

The Providence Journal

a newspaper published in the City of Providence by
The Providence Journal Company, who, on being
duly sworn, states on oath that the advertisement of

No. 422 Resolution of the City Council

a true copy of which is hereunto annexed, was duly
inserted in The Providence Journal
in its issues of September 12, 21, 28, and

October 5,

19 66

Alfred H. Kenyon

Subscribed and sworn to before me this Twenty-

First day of October

19 66

Elizabeth L. White
Notary Public.

THE CITY OF PROVIDENCE
STATE OF RHODE ISLAND AND PROVIDENCE PLANTATIONS

RESOLUTION OF THE CITY COUNCIL

No. 423

Approved August 22, 1966

RESOLVED, DECREED AND ORDERED,

That the grade of Horace Street from Killingly Street to the City Line be defined as delineated upon the plan and profile No. 062970 on file in the Engineering Office of the Public Works Department and this day presented to the City Council.

IN CITY COUNCIL

AUG 16 1966

READ and PASSED

Russell H. Boyd
President
Wm. H. C. C. C.
Clerk

APPROVED

AUG 22 1966

Joseph A. Downley
MAYOR

RESOLUTION
OF THE
CITY COUNCIL

THE COMMITTEE ON
PUBLIC WORKS

Approves Passage of
The Within Resolution

AUG 11 1966 Chairman

CITY OF PROVIDENCE
STATE OF RHODE ISLAND AND PROVIDENCE PLANTATIONS

PETITION TO THE CITY COUNCIL

TO THE HONORABLE CITY COUNCIL OF THE CITY OF PROVIDENCE:

The undersigned owners of the adjoining land hereby request that a grade be defined for

Horace street, from Killingly street, to the City Line street XXXXXX

Subject petition requested by Deputy
Director of Public Works Robert B.
Strong

Vincent Vespià
City Clerk

IN CITY COUNCIL

JUL 7 - 1966

FIRST READING
REFERRED TO COMMITTEE ON
.....PUBLIC WORKS.....
Wincent Dapier, CLERK

Councilman Prather and Councilman Murphy. By request

AFFIDAVIT OF PUBLICATION

THE PROVIDENCE DAILY JOURNAL THE EVENING BULLETIN
THE PROVIDENCE SUNDAY JOURNAL
Published by THE PROVIDENCE JOURNAL COMPANY
Providence, Rhode Island

State of Rhode Island

City and County of Providence

City of Providence
Rhode Island
Department of City Clerk
PUBLIC HEARING

Relative to:
Abandonments as Public Highways; Defining of Grade; and Laying Out as a Public Highway.

ORDERED: That all those owners of land abutting on the following streets are notified to appear before the Committee on Public Works of the City Council on Thursday, August 11, 1966 at 2:00 o'clock P.M. (E.D.S.T.) in the City Council Chamber, City Hall and be heard for or against the above propositions concerning the following streets:

ABANDONMENTS

SHIPYARD STREET. (Portion) between Ernest Street and New York Avenue.

WEYBOSSETT STREET. (Portion) from the southwesterly line of Empire Street southwesterly a centerline distance of five hundred thirty-six and 39/100 (536.39) feet to a point, said point being the intersection of said centerline and the southwesterly line of a proposed parcel.

BARBARA STREET. (Portion) from the westerly line of Middleton Street westerly to the easterly line of Celia Street, being an approximate distance two hundred (200) feet.

EAST ORCHARD AVENUE. (Portion) between the easterly line of Butler Avenue and the westerly line of Patterson Street.

BETTERMENTS

HORACE STREET, from Killingly Street to the City Line.

Information relative to the above propositions may be obtained prior to said hearing, during regular business hours, at the Department of Public Works, 700 Allens Avenue, Providence.

By Order of Committee on Public Works
Councilman THOMAS L. PAYNE
Chairman

Councilmen

FRANK CAPRIO
SALVATORE A. REATINI
PETER C. MORAN
RICHARD D. WORRELL
VINCENT VESPIA
City Clerk

On this 16th day of August, 19 66,
before me, a Notary Public, duly qualified for said
County and State, personally appeared .

Everett O. White

Credit Manager in the office of The Providence
Journal Company, publishers of
The Providence Journal

a newspaper published in the City of Providence by
The Providence Journal Company, who, on being
duly sworn, states on oath that the advertisement of
Dept. of City Clerk - Public Hearing

a true copy of which is hereunto annexed, was duly
inserted in The Providence Journal
in its issues of July 20, 27, August 3, and 10,

Everett O. White 1966

Subscribed and sworn to before me this

Sixteenth day of August 19 66

J. Lawrence McElroy
Notary Public.

THE CITY OF PROVIDENCE

CITY SERGEANT'S OFFICE

This is to Certify that I have caused the notice, of which a true copy is hereto annexed, to be served upon the following named persons, by handing to each of said persons, or by leaving at their last and usual place of abode in this State a true copy of said notice, to wit:— HORACE STREET, from Killingly Street to the City Line:

Grade be defined.

<u>Plat</u>	<u>Lot</u>	<u>Name and Address</u>
115	509	Domenico DeRosa and wf. Rosa 1 Anthony Street Johnston, Rhode Island
"	523	City of Providence
"	522	Tito Pistoni and widow Maria Estate 195 Bellevue Avenue Providence, Rhode Island
"	508	Domenico DeRosa and wf. Rosa 1 Anthony Street Johnston, Rhode Island
"	521	John F. Kelly and wf. Anna M. 148 Wendell Street Providence, Rhode Island
"	507	Domenico DeRosa and wf. Rosa 1 Anthony Street Johnston, Rhode Island
"	506	Viola Lollo 75 Ridge Street Providence, Rhode Island
"	505	" "
"	504	Isidor Shechtman 228 Deerfield Road Cranston, Rhode Island
"	503	" "
"	502	Biaggio Vallese and wf. Maria 10 Harkness Street Providence, Rhode Island
"	501	" "
"	499	Angelina Tortolano 17 Horace Street Providence, Rhode Island
"	498	Lawrence E. Murray and wf. Frances 270 Killingly Street Providence, Rhode Island
"	510	Peter B. Cappuccilli Jr. 258 Killingly Street Providence, Rhode Island
"	512	Anthony Grande and Josephine Grande 183 California Avenue Providence, Rhode Island
"	513	" "
"	514	Guido Tortolano and wf. Jean 16 Horace Street Providence, Rhode Island

THE CITY OF PROVIDENCE
CITY SERGEANT'S OFFICE

This is to Certify that I have caused the notice, of which a true copy is hereto annexed, to be served upon the following named persons, by handing to each of said persons, or by leaving at their last and usual place of abode in this State a true copy of said notice, to wit:-

HORACE STREET, (continued)

<u>Plat</u>	<u>Lot</u>	<u>Name and Address</u>
115	516	City of Providence
"	517	" "
"	518	John F. Kelly and wf. Anna M. 148 Wendell Street Providence, Rhode Island
"	519	" "
"	520	" "

Date

July 28 66

Bernard Gallor
1st Dep City Sergeant

INSTRUCTIONS TO DELIVERING EMPLOYEE

☐ Show to whom and when delivered ☐ Show to whom, when, and address where delivered ☐ Deliver ONLY to addressee
(Additional charges required for these services)

RECEIPT

Received the numbered article described below.

REGISTERED NO. 61085	<div>1</div> <div>2</div>	SIGNATURE OR NAME OF ADDRESSEE (Must always be filled in) <i>She Litman</i>
CERTIFIED NO.		SIGNATURE OF ADDRESSEE'S AGENT, IF ANY <i>Arnold Blasberg</i>
INSURED NO.		
DATE DELIVERED 8/3/64	SHOW WHERE DELIVERED (only if requested)	

POST OFFICE DEPARTMENT
OFFICIAL BUSINESS

PENALTY FOR PRIVATE USE TO AVOID
PAYMENT OF POSTAGE \$300

POSTMARK OF
DELIVERING OFFICE



INSTRUCTIONS: Show name and address below and complete instructions on other side, where applicable. Moisten gummed ends, attach and hold firmly to back of article. Print on front of article. RETURN RECEIPT REQUESTED.

RETURN
TO

NAME OF SENDER

Vincent Vespa, City Clerk

STREET AND NO. OR P.O. BOX

City Hall

POST OFFICE, STATE, AND ZIP CODE

PROVIDENCE, R.I. 029 03

POD Form 3811 Oct 1965
C50-16-71548-9

THE CITY OF PROVIDENCE
STATE OF RHODE ISLAND AND PROVIDENCE PLANTATIONS

RESOLUTION OF THE CITY COUNCIL

No. 424

Approved August 22, 1966

RESOLVED,

THAT permission be and hereby is granted to Brown University in Providence in the State of Rhode Island, and Providence Plantations, a corporation created and existing under the laws of the State of Rhode Island, to construct, install and maintain underground conduits to be used for the purpose of conveying hot water and electric lines under and/or across the following streets:

Lloyd Avenue.....east of Hope Street
Hope Street.....At Bowen Street
Bowen Street.....Hope Street to Brook Street
Brook Street.....Bowen Street to Meeting Street
Meeting Street.....Brook Street to Brown Street
Thayer Street.....Meeting Street to Charlesfield St.
Waterman Street.....Thayer Street to Brown Street

in the City of Providence, all in accordance with the accompanying plan attached hereto, entitled Drawing E-3094 - prepared by Paul L. Geiringer & Associates of New York, as approved by the City Engineer of the City of Providence, and the Public Service Engineer, and in accordance with the provisions of "An Act Authorizing the City of Providence to permit the Owner or Owners of Estates Situated upon Opposite Sides of a Street or highway to Build and Maintain a Subway, Conduit or Pipe under or across Such Street or Highway," being Chapter 1418 of the Public Laws, approved April 4, 1916, and also Ch. 1607 P.L. 1908.

The permission hereby granted is upon the condition that said underground conduits shall be so constructed as not to interfere with the use of said Lloyd Avenue, Hope Street, Bowen Street, Brook Street, Meeting Street, Thayer Street and Waterman Street, by the public or by any person or corporation having the right to maintain pipes or conduits under or in said streets; and it is further provided that the permission hereby granted is upon the condition that said underground conduits for electric and hot water lines shall be constructed under the supervision and control, and to the satisfaction

RESOLUTION
OF THE
CITY COUNCIL

DEPT. OF CITY CLERK
PROVIDENCE, R.I.

AUG 11 3 27 PM '66

FILED

of the Director of Public Works, and upon the condition that said underground conduits shall be removed upon 90 (ninety) days previous notice from the City Council whenever in the opinion of the City Council the public interest may require the removal of the same or any part thereof; and upon the condition that in case the City of Providence shall at any time hereafter be authorized to assess owners for the private use and occupation of the public highway, the passage of this Resolution shall not in any manner affect the right of the City to charge and collect rent for the use of said Streets by said Brown University, its successors and assigns, or for maintaining thereunder said underground conduits for electric and hot water lines; and upon condition that Brown University, its successors and assigns, shall hold and keep said City of Providence harmless, safe and indemnified from and against all loss, cost, damage, payment and expense on account of any injuries to persons, or damage to property, for which said City may become liable on account of the construction, maintenance, use or repair, or neglect to properly maintain or repair, or any defect of said underground conduits for electric and hot water lines in, under and/or across said Streets, unless the wrongful act or negligence of said City, its officers or employees, shall cause such injury or damage as mentioned aforesaid; and upon condition said Brown University, its successors and assigns before commencing the work of constructing said conduits file a bond in the sum of Five Thousand Dollars (\$5,000) in form satisfactory to the City Solicitor to hold and keep said City harmless, safe and indemnified as aforesaid; and it is agreed by the acceptance hereof that the amount of said Bond shall not be construed or held to limit Brown University's general obligation to hold and keep said City harmless, safe and indemnified as aforesaid; and upon the condition that said Brown University, its successors and assigns, shall repair and keep in repair so much of said Streets, and the sidewalks of said Streets over said underground conduits as shall be required by the Director of Public Works and to his satisfaction; and also upon the condition that said Brown University, its successors and assigns, shall before commencing the construction of said underground conduits, file ^{with the City} ~~with the City~~ Clerk a written acceptance of the terms and conditions of this Resolution and an agreement to perform and observe all of its said terms and conditions.

THE COMMITTEE ON
PUBLIC WORKS

Approves Passage of
The Within Resolution

AUG 11 1966

Vincent DeStefano
Clark

IN CITY COUNCIL

AUG 16 1966

READ and PASSED

Harold J. Boyle
President
Vincent DeStefano
Clark

APPROVED

AUG 22 1966

Joseph A. Dowley Jr.
MAYOR

DEPT. OF CITY CLERK
PROVIDENCE, R.I.

AUG 11 3 27 PM '66

FILED

PETITION TO THE CITY COUNCIL

TO THE HONORABLE CITY COUNCIL OF THE CITY OF PROVIDENCE:

The undersigned respectfully petitions your honorable body

to permit Brown University to install underground hot water heating facilities and electrical distribution conduits under and across the following streets:

Lloyd Avenue.....	East of Hope Street
Hope Street.....	At Bowen Street
Bowen Street.....	Hope Street to Brook Street
Brook Street.....	Bowen Street to Meeting Street
Meeting Street.....	Brook Street to Brown Street
Thayer Street.....	Meeting Street to Charlesfield Street
Waterman Street.....	Thayer Street to Brown Street

The routing of these facilities is indicated on Drawing E-3094-1 as prepared by Paul L. Geiringer & Associated of New York.

The local street crossing conditions have been checked by Robert Wilkinson of Cranston, Rhode Island.

All work will be performed in accordance with all codes and ordinances of the City of Providence, Rhode Island.

Samuel Lerner

Professor Samuel Lerner,
Director of Construction,
Brown University

IN CITY COUNCIL

AUG 16 1966

READ AND GRANTED

Vernant Cepcia
CLERK

THE CITY OF PROVIDENCE
STATE OF RHODE ISLAND AND PROVIDENCE PLANTATIONS

RESOLUTION OF THE CITY COUNCIL

No. 425

Approved August 22, 1966

RESOLVED, DECREED AND ORDERED:

That the new location of Shipyard Street to be dedicated for highway purposes is shown as shaded area and designated by the letters C-D-E-F-G-H-J-K-S-L-M-N-C on the accompanying plan entitled, "Providence, R. I., P. W. Dept.-Engineering Office, City Property Section, Plan No. 063017, Date August 2, 1966 (Revised August 16, 1966)".

IN CITY COUNCIL

AUG 16 1966

READ and PASSED

Russell
President
Quinn
Clerk

APPROVED

AUG 22 1966

Joseph A. Bonley Jr.
MAYOR

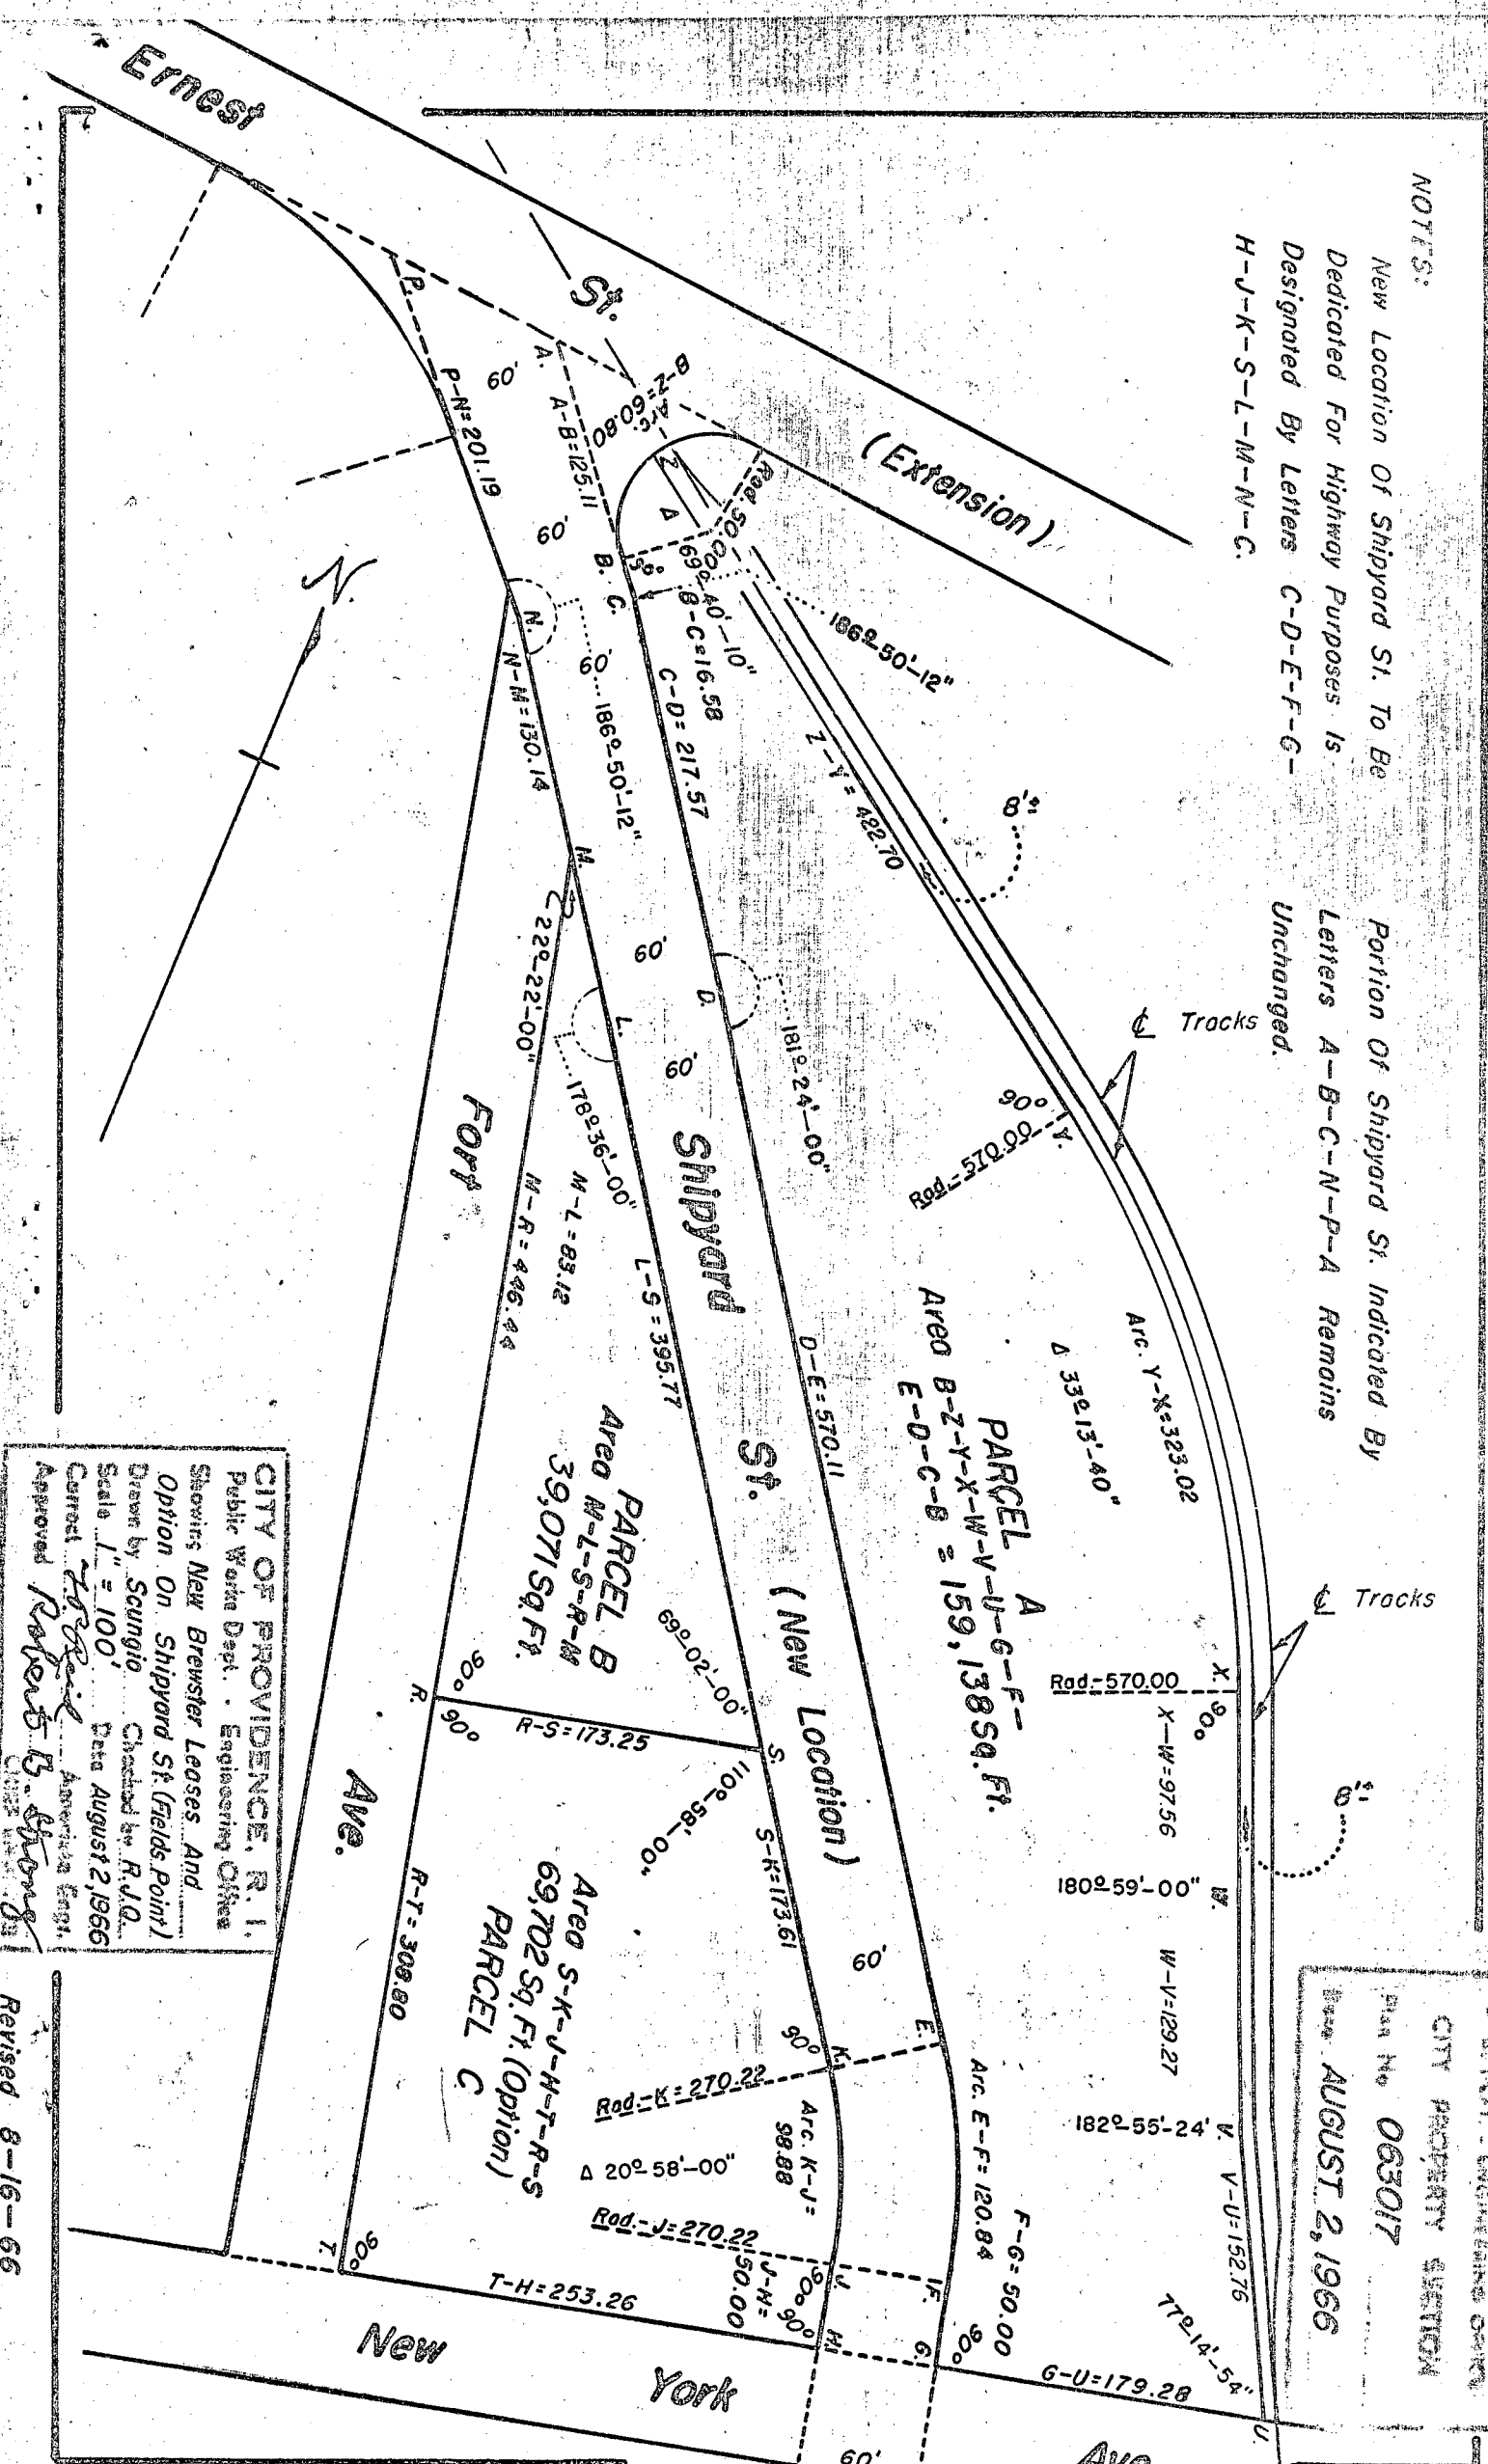
RESOLUTION
OF THE
CITY COUNCIL.

NOTES:

New Location Of Shipyard St. To Be
Dedicated For Highway Purposes Is
Designated By Letters C-D-E-F-G-
H-J-K-S-L-M-N-C.

Portion Of Shipyard St. Indicated By
Letters A-B-C-N-P-A Remains
Unchanged.

PROVIDENCE, R.I.
CITY PROPERTY SECTION
Plan No 063017
AUGUST 2, 1966



CITY OF PROVIDENCE, R.I.
Public Works Dept. - Engineering Office
Showing New Brewster Leases And
Option On Shipyard St. (Fields Point)
Drawn by Scungio Checked by R.J.O.
Scale 1" = 100' Date August 2, 1966
Corrected by R.J.O.
Approved Robert B. Strong

Revised 8-16-66

THE CITY OF PROVIDENCE
STATE OF RHODE ISLAND AND PROVIDENCE PLANTATIONS

RESOLUTION OF THE CITY COUNCIL

No. 426

Approved August 22, 1966

RESOLVED, That permission is hereby granted to clean by sandblast process brick front of store located at 333-335 Manton avenue, Providence, R. I. all in accordance with attached petition approved by the Director of the Department of Building Inspection.

IN CITY COUNCIL

AUG 16 1966

READ and PASSED

Russell J. Boyle
President
Unimut. C. G. H. A.
Clerk

APPROVED

AUG 22 1966

Joseph A. Pawley
MAYOR

RESOLUTION
OF THE
CITY COUNCIL.

CITY OF PROVIDENCE
STATE OF RHODE ISLAND AND PROVIDENCE PLANTATIONS

PETITION TO THE CITY COUNCIL

TO THE HONORABLE CITY COUNCIL OF THE CITY OF PROVIDENCE:

The undersigned respectfully petitions your honorable body

August 12, 1966

To sandblast brick front of store located at
333 - 335 Manton Ave, Providence, R.I.
Plat 63, Lot 324

PROVIDENCE R.I.
DEPT. OF BUILDING INSPECTION
AUG 15 3 02 PM '66

APPROVED:

Vincent DiMase

VINCENT DIMASE, DIRECTOR
DEPARTMENT OF BUILDING INSPECTION

IN CITY COUNCIL
AUG 16 1966

READ AND GRANTED

Vincent Vespa
CLERK

FILED
AUG 12 3 06 PM '66
DEPT. OF CITY CLERK
PROVIDENCE, R.I.

Councilman Schwartz and Cole, by request

THE CITY OF PROVIDENCE
STATE OF RHODE ISLAND AND PROVIDENCE PLANTATIONS

RESOLUTION OF THE CITY COUNCIL

No. 427

Approved August 22, 1966

WHEREAS, Death has claimed the life of William F. B. Holland, late a deputy sheriff for the State of Rhode Island whose service, as such, spanned a twenty year period, and

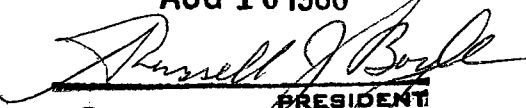

WHEREAS, "Bill" Holland, a United States Navy Veteran of World War I gave and maintained a most creditable account of his stewardship in the service of his native State, a record of which his people can point to with pride of accomplishment, as the first of his, the Negro race, have been honored with such an appointment.

NOW, THEREFORE BE IT RESOLVED, That it is with most sincere sympathy that His Honor, Joseph A. Doorley, Jr., Mayor of Providence and the City Council note the demise of a most respected citizen of our City and State, and

BE IT FURTHER RESOLVED, That the City Clerk is directed to prepare and cause to be transmitted to his bereaved wife, Margaret Helena Holland, a duly engrossed copy of this expression of sympathy, that she and her daughters, sons, grandchildren and great grandchildren may be appraised of the respect in which William F. B. Holland was held in this the community who sincerely appreciated the exemplary conduct he maintained during lifetime.

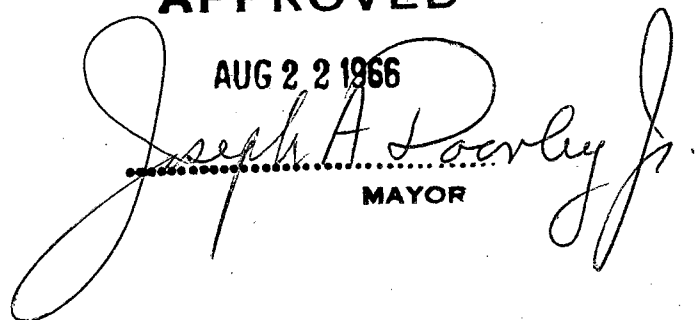
IN CITY COUNCIL
READ AND PASSED
BY A UNANIMOUS RISING VOTE

AUG 16 1966


PRESIDENT

CLERK

APPROVED

AUG 22 1966


MAYOR

RESOLUTION
OF THE
CITY COUNCIL.

Councilman Roston and Payne

THE CITY OF PROVIDENCE
STATE OF RHODE ISLAND AND PROVIDENCE PLANTATIONS

RESOLUTION OF THE CITY COUNCIL

No. 428

Approved August 22, 1966

WHEREAS, Daniel L. Morrison, whose exemplary life, before being called by Almighty God to his eternal reward, was a model for all to follow, and

WHEREAS, in the passing, from this life, of "Dan" Morrison, the community, in which he resided, is saddened indeed and will long mourn his demise and his memory.

NOW THEREFORE, BE IT RESOLVED, That His Honor Mayor Joseph A. Doorley, Jr., while noting the loss of his true friend and trusted associate, and the members of the City Council join in silent tribute to Daniel L. Morrison, who, although departed from this life on earth, will live in their memories for his contributions to society that he so enriched by his conduct.

IN CITY COUNCIL
READ AND PASSED
BY A UNANIMOUS RISING VOTE

AUG 16 1966

Russell J. Boyle
PRESIDENT
Vincent Cespeia
CLERK

APPROVED

AUG 22 1966

Joseph A. Doorley Jr.
MAYOR

RESOLUTION
OF THE
CITY COUNCIL

Councilman Lynch and Mease

THE CITY OF PROVIDENCE
STATE OF RHODE ISLAND AND PROVIDENCE PLANTATIONS

RESOLUTION OF THE CITY COUNCIL

No. 429

Approved August 22, 1966

WHEREAS, Louis W. Cappelli, late, the Presiding Justice of the Superior Court of the State of Rhode Island, eminent Catholic Layman, respected civic leader and devoted husband and father, by the Divine Will of Almighty God, was called to his eternal reward, and

WHEREAS, during his span of life, Judge Cappelli distinguished himself with each area of his many endeavors so that while his passing deprives the community of his physical being, the history of accomplishments compiled by Judge Cappelli will be eternal, legions of friends will attest to his dynamic personality, his vision, his charity and his devotion to his God, country, family, and his every day responsibility, and

NOW, THEREFORE BE IT RESOLVED, That in pausing to honor the memory of he who so exemplified a citizen of exceptional repute, His Honor Joseph A. Doorley, Jr., Mayor of Providence joins with each member of the City Council of Providence to express to his devoted wife Katherine and their fine family their most sincere sympathy in this their period of bereavement.

IN CITY COUNCIL
READ AND PASSED
BY A UNANIMOUS RISING VOTE

AUG 16 1966

Russell J. Boyle
PRESIDENT
Vincent C. Caspica
CLERK

APPROVED

AUG 22 1966

Joseph A. Doorley, Jr.
MAYOR

RESOLUTION
OF THE
CITY COUNCIL

Commissioner of the