

THE CITY OF PROVIDENCE
STATE OF RHODE ISLAND AND PROVIDENCE PLANTATIONS

RESOLUTION OF THE CITY COUNCIL

No. 674

Approved November 6, 1964

RESOLVED, DECREED AND ORDERED,

That the portion of Superior Street, so called, from Diamond Street to its easterly termination shown as shaded area and designated by the letters A-B-C-D-E-F on the accompanying plan entitled, "Providence, R. I., P.W. Dept.--Engineering Office, City Property Section, Plan No. 062684, Date September 10, 1964" has ceased to be useful to the public and the same is abandoned as a public highway and the damage to the abutters is appraised at nothing and so awarded and it is further,

ORDERED, That the Superintendent of Street Signs and Numbers be and he is hereby directed to cause a sign to be placed on the portion of Superior Street, so called, from Diamond Street to its easterly termination, abandoned as aforesaid, having thereon the words, "Not a Public Highway", and it is further

ORDERED, That after the entry of this order or decree the City Clerk shall cause a notice thereof to be published in a newspaper published in the County of Providence, at least once each week for three successive weeks and a further and personal notice shall be served by the City Sergeant upon every owner of land abutting on the portion of Superior Street, so called, from Diamond Street to its easterly termination which has been abandoned, who is known to reside within this State.

IN CITY COUNCIL

NOV 5 - 1964

READ and PASSED

William H. B. B. B.
Active President
William H. B. B. B.
Clerk

APPROVED

NOV 6 1964

William H. B. B. B.
MAYOR

RESOLUTION
OF THE
CITY COUNCIL

THE COMMITTEE ON

Approves Passage of
The Within Resolution

11-2-64
11-2-64
11-2-64

user and per-

sent upon every

Superior Street, so

a easterly termination which

known to reside within this Sta.

RECEIVED


RECEIVED

PETITION TO THE CITY COUNCIL

TO THE HONORABLE CITY COUNCIL OF THE CITY OF PROVIDENCE:

The undersigned respectfully petitions your honorable body for ~~compensation for injuries~~
~~or damages sustained on~~ street, on 19

The Undersigned Respectfully Petition your Honorable Body
for ABANDONMENT of end portion of a street, to your Petitioners,
being the unused end of SUPERIOR STREET running through Diamond
Street, at, adjacent to 106 Diamond Street, Providence, R.I.
in to the rear, and between your Petitioners land, which is
Tax Assessor's Lots No. 247, 122 and 123 on Plat 31 of the
"Hiram Kendall & G.W. Croker Plat,
Recorded February 7, 1861, on Plat
Card 68, in the Recorder of Deeds
Office of the City of Providence, R.I."

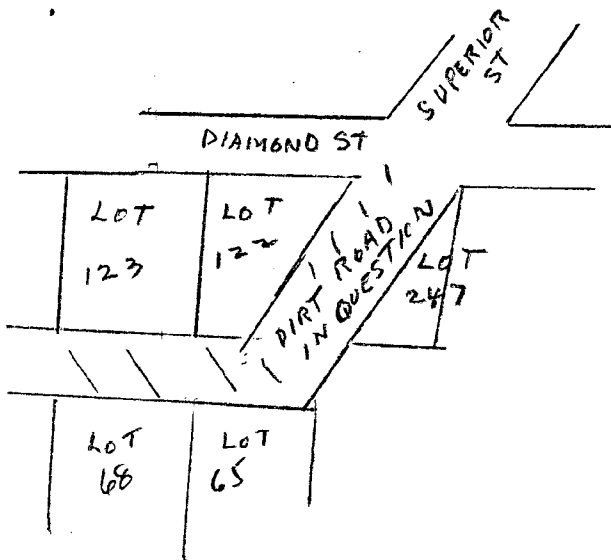

Petitioners

- (Elzeard Guilmette Jr. Estate)
1-Laura Guilmette-Widow, by
her Guardian-Arthur Guilmette
2- Arthur Guilmette - son
3- Mrs. Eva Grafton - daughter
4- Mrs. Florence Gallo - "
5- William Guilmette - son -decd
6- Ernest Guilmette -son-decd.

BY THEIR ATTORNEY:

Marcello A. Tropea
Marcello A. Tropea

IN CITY
COUNCIL

SEP 3 - 1964

FIRST READING
REFERRED TO COMMITTEE ON
PUBLIC WORKS

Ernest Lopez
CLERK

THE COMMITTEE ON

PUBLIC WORKS

Recommends

Be Continued

William H. Matthews
CLERK

SEP 11 1964

THE CITY OF PROVIDENCE
Office of the City Clerk

MEMORANDUM

Providence, R. I., September 4, 1964

TO: City Plan Commission

SUBJECT: ABANDONMENT PORTION OF SUPERIOR STREET

CONSIDERED BY: Committee on Public Works

ACTION TAKEN: Referred for study and report back to this Committee
attached subject Petition.

Arment Aspin
City Clerk

THE CITY OF PROVIDENCE
Office of the City Clerk

MEMORANDUM

Providence, R. I., September 4, 1964

TO: Director of Public Works

SUBJECT: ABANDONMENT PORTION OF SUPERIOR STREET

CONSIDERED BY: Committee on Public Works

ACTION TAKEN: Referred for study and report back to this Committee
attached subject Petition.

Arment Despin

City Clerk

THE CITY OF PROVIDENCE
Office of the City Clerk

MEMORANDUM

Providence, R. I., **September 4, 1964**

TO: Water Supply Board

SUBJECT: ABANDONMENT PORTION OF SUPERIOR STREET

CONSIDERED BY: Committee on Public Works

ACTION TAKEN: Referred for study and report back to this Committee
attached subject Petition.

Wm. Vespia
City Clerk

THE CITY OF PROVIDENCE
Office of the City Clerk

MEMORANDUM

Providence, R. I., September 4, 1964

TO: Traffic Engineer

SUBJECT: ABANDONMENT PORTION OF SUPERIOR STREET

CONSIDERED BY: Committee on Public Works

ACTION TAKEN: Referred for study and report back to this Committee
attached subject Petition.

Vincent Vespe
City Clerk

THE CITY OF PROVIDENCE
Office of the City Clerk

MEMORANDUM

Providence, R. I., September 4, 1964

TO: Urban Renewal Coordinator

SUBJECT: ABANDONMENT PORTION OF SUPERIOR STREET

CONSIDERED BY: Committee on Public Works

ACTION TAKEN: Referred for study and report back to this Committee
attached subject Petition.

Vincent Vespe
City Clerk

THE CITY OF PROVIDENCE
Office of the City Clerk

MEMORANDUM

Providence, R. I., September 4, 1964

TO: Redevelopment Agency

SUBJECT: ABANDONMENT PORTION OF SUPERIOR STREET

CONSIDERED BY: Committee on Public Works

ACTION TAKEN: Referred for study and report back to this Committee
attached subject Petition.

Vincent Vespa

City Clerk

THE CITY OF PROVIDENCE

WATER SUPPLY BOARD

JOHN A. DOHERTY, CHAIRMAN
EARL H. ASHLEY
UGO RICCIO
JOHN J. TIERNEY
DAVID R. MCGOVERN, EX-OFFICIO

552 ACADEMY AVENUE
PROVIDENCE 8, R. I.

PHILIP J. HOLTON, JR.
CHIEF ENGINEER
WILLIAM I. McDONALD
DEPUTY CHIEF ENGINEER
JOHN T. WALSH
LEGAL ADVISOR
JOHN J. DEARY
SECRETARY

September 9, 1964


Councilman Ralph Matera, Chairman
Committee on Public Works
City Clerk's Office, City Hall
Providence, Rhode Island

Dear Councilman Matera:

We received a memorandum from the Office of the City Clerk in which was enclosed a petition to the City Council requesting the abandonment of the unused end of Superior Street running through Diamond Street, at, adjacent to 106 Diamond Street, Providence.

In checking our records, we find that the only facility we have in this portion of Superior Street being considered for abandonment is a 5/8" service installed in 1894. The depreciated value of this service amounts to \$7.90. As is customary, we will file a bill with the City Collector's Office covering the value of this facility.

Yours very truly,

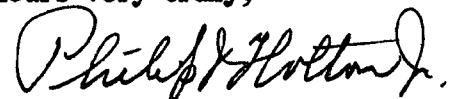

Philip J. Holton, Jr.
Chief Engineer

PJH:kam

cc: John J. Deary

September 11, 1964

Marcello A. Tropea, Attorney
815 Union Trust Building
Providence, Rhode Island

Dear Mr. Tropea:

Enclosed is photo copy of communication from the Water Supply Board concerning depreciation value of its facilities in that portion of Superior Street proposed for abandonment in accordance with the Petition of your clients.

Will you kindly inform me in writing as to your acceptance, if that be the case, of the proposal so that the Committee may be informed thereof.

Very truly yours,

Vincent Vespia,
City Clerk.

VV/cam
Enclosure

EDMUND M. MAURO
Chairman

TIMOTHY A. PURCELL
Vice Chairman

CHARLES M. SMITH
Secretary

ALBERT HARKNESS
JOSEPH E. ADELSON

JAMES F. REYNOLDS
Executive Director

PROVIDENCE REDEVELOPMENT AGENCY

410 HOWARD BUILDING • PROVIDENCE, RHODE ISLAND 02903

TELEPHONE 831-6550

September 11, 1964


Mr. Vincent Vespia
City Clerk
City Hall
Providence, R. I.

Dear Mr. Vespia:

We have received a copy of the petition to the City Council for the abandonment of the west end of Superior Street running through Diamond Street, at, 108 Diamond Street, Providence, R. I.

This street is not presently within any redevelopment area and this Agency, therefore, has no objection to its abandonment. We suggest, however, that inquiry be made to Mr. Charles R. Wood relative to the possible effect of the Community Renewal Program on this property.

Sincerely yours,

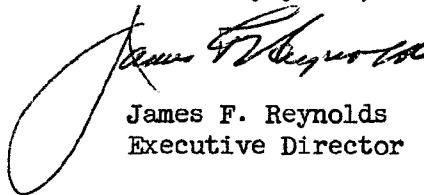

James F. Reynolds
Executive Director

JFR/rds
nb

FILED

SEP 17 2 56 PM '64

DEPT. OF CITY CLERK
PROVIDENCE, R. I.



City Plan Commission

EDWARD WINSOR, *Chairman*

WALTER H. REYNOLDS, *Mayor*

HARRY PINKERSON, *Secretary*

ALBERT BUSH-BROWN

EDWARD J. COSTELLO

JERRY LORENZO

RALPH MATERA

RAYMOND J. NOTTAGE

FRANK H. MALLEY, *Director*

DIETER HAMMERSCHLAG, *Deputy Director*

Suite 103, City Hall,

Providence, Rhode Island 02903

October 2, 1964

Committee on Public Works
City Hall
Providence, R. I.

SUBJECT: Referral No. 1402 - ABANDONMENT OF A PORTION OF SUPERIOR STREET

Gentlemen:

The subject referral received consideration by the City Plan Commission at a meeting held on Thursday, October 1, 1964.

This referral is a request to abandon a portion of Superior Street.

On an inspection and photographic survey it was determined that the portion of Superior Street in question is uncurbed and unpaved.

Reference is made to Referral No. 486 from the Committee on Public Works dated March 11, 1953. At that time a request was made to abandon a portion of Superior Street from Diamond Street to its southeasterly termination. The Commission offered no objection to the granting of the petition, and it was referred back to the Committee on Public Works.

The present request is for the abandonment of the same portion of Superior Street described.

The Commission

VOTED: To offer no objection to the granting of this petition.

Very truly yours,

FRANK H. MALLEY

DIRECTOR

CITY PLAN COMMISSION

FHM:MMH

c.c. Councilman Henry E. Laliberte
Councilman Thomas L. Payne

FILED
OCT 3 10 37 AM '64
DEPT. OF CITY CLERK
PROVIDENCE, R.I.

THE CITY OF PROVIDENCE

CITY SERGEANT'S OFFICE

THIS IS TO CERTIFY, That I have caused the notice, of which a true copy is hereto annexed, to be served upon the following named persons, by handing to each of said persons, or by leaving at their last and usual place of abode in this State a true copy of said notice, to wit: SUPERIOR STREET, (so called), from Diamond Street to its easterly termination.

Abandon as a public highway.

<u>Plat</u>	<u>Lot</u>	<u>Name and Address</u>
31	247	Elzeard Guilmette Jr. Est. 106 Diamond Street, Providence
"	65	Pilgrim Realty Corp. 259 Dexter Street, Providence
"	68	Pieloon M. Juskalian 53 Gallatin Street, Providence
"	123	Elzeard Guilmette Jr. Est. 106 Diamond Street, Providence
"	122	" " " "

Date

10/21/64

Harry Ackerman
Dep City Supt

This is to certify that I have caused a true copy of the attached Resolution to be served upon the above named persons, firms and/or corporations, as the case may be, by handing to each said person, firm and/or corporation, as the case may be, or by leaving at their last and usual place of abode in this state, a true copy.

Date

11/2/64

Dep City Supt
Harry Ackerman



CITY OF PROVIDENCE • RHODE ISLAND

Department of Public Works

ENGINEERING DIVISION

Richard E. Pezzullo, Chief Engineer

Robert B. Strong

Director

Peter P. Granieri, Jr.

Deputy Director

October 28, 1964

Mr. Ralph Matera, Chairman
Committee on Public Works
City Hall-Providence, R. I.

Re: Proposed Abandonment of
Portion of Superior Street

Dear Sir:

Superior Street is shown as a platted street on "Hiram Kendall & G. W. Crocker Plat, Surveyed and Platted July 1852 by Schubarth and Haines" and is recorded in the office of the Recorder of Deeds on Plat Card 68.

The petitioner seeks to abandon that portion of Superior Street east of Diamond Street, where it is 40 ft. in width for about 100 ft. and angles southerly and becomes a 20 ft. lane or gangway for some 150 ft. to its termination.

This department offers no objection to this proposed abandonment.

Respectfully submitted,

Richard E. Pezzullo


Richard E. Pezzullo
Chief Engineer

REP:jm

FILED


NOV 2 10 54 AM '64

DEPT. OF CITY CLERK
PROVIDENCE, R. I.

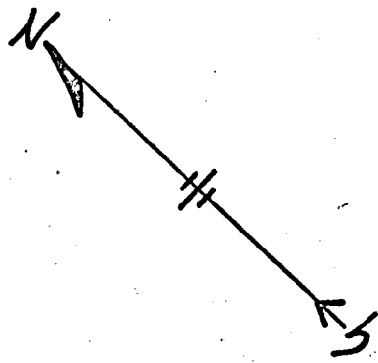

PROVIDENCE, R. I.
P. W. DEPT. - ENGINEERING OFFICE
CITY PROPERTY SECTION
Plan No. 062684
Date Sept. 10, 1964

Shaded Area To be abandoned

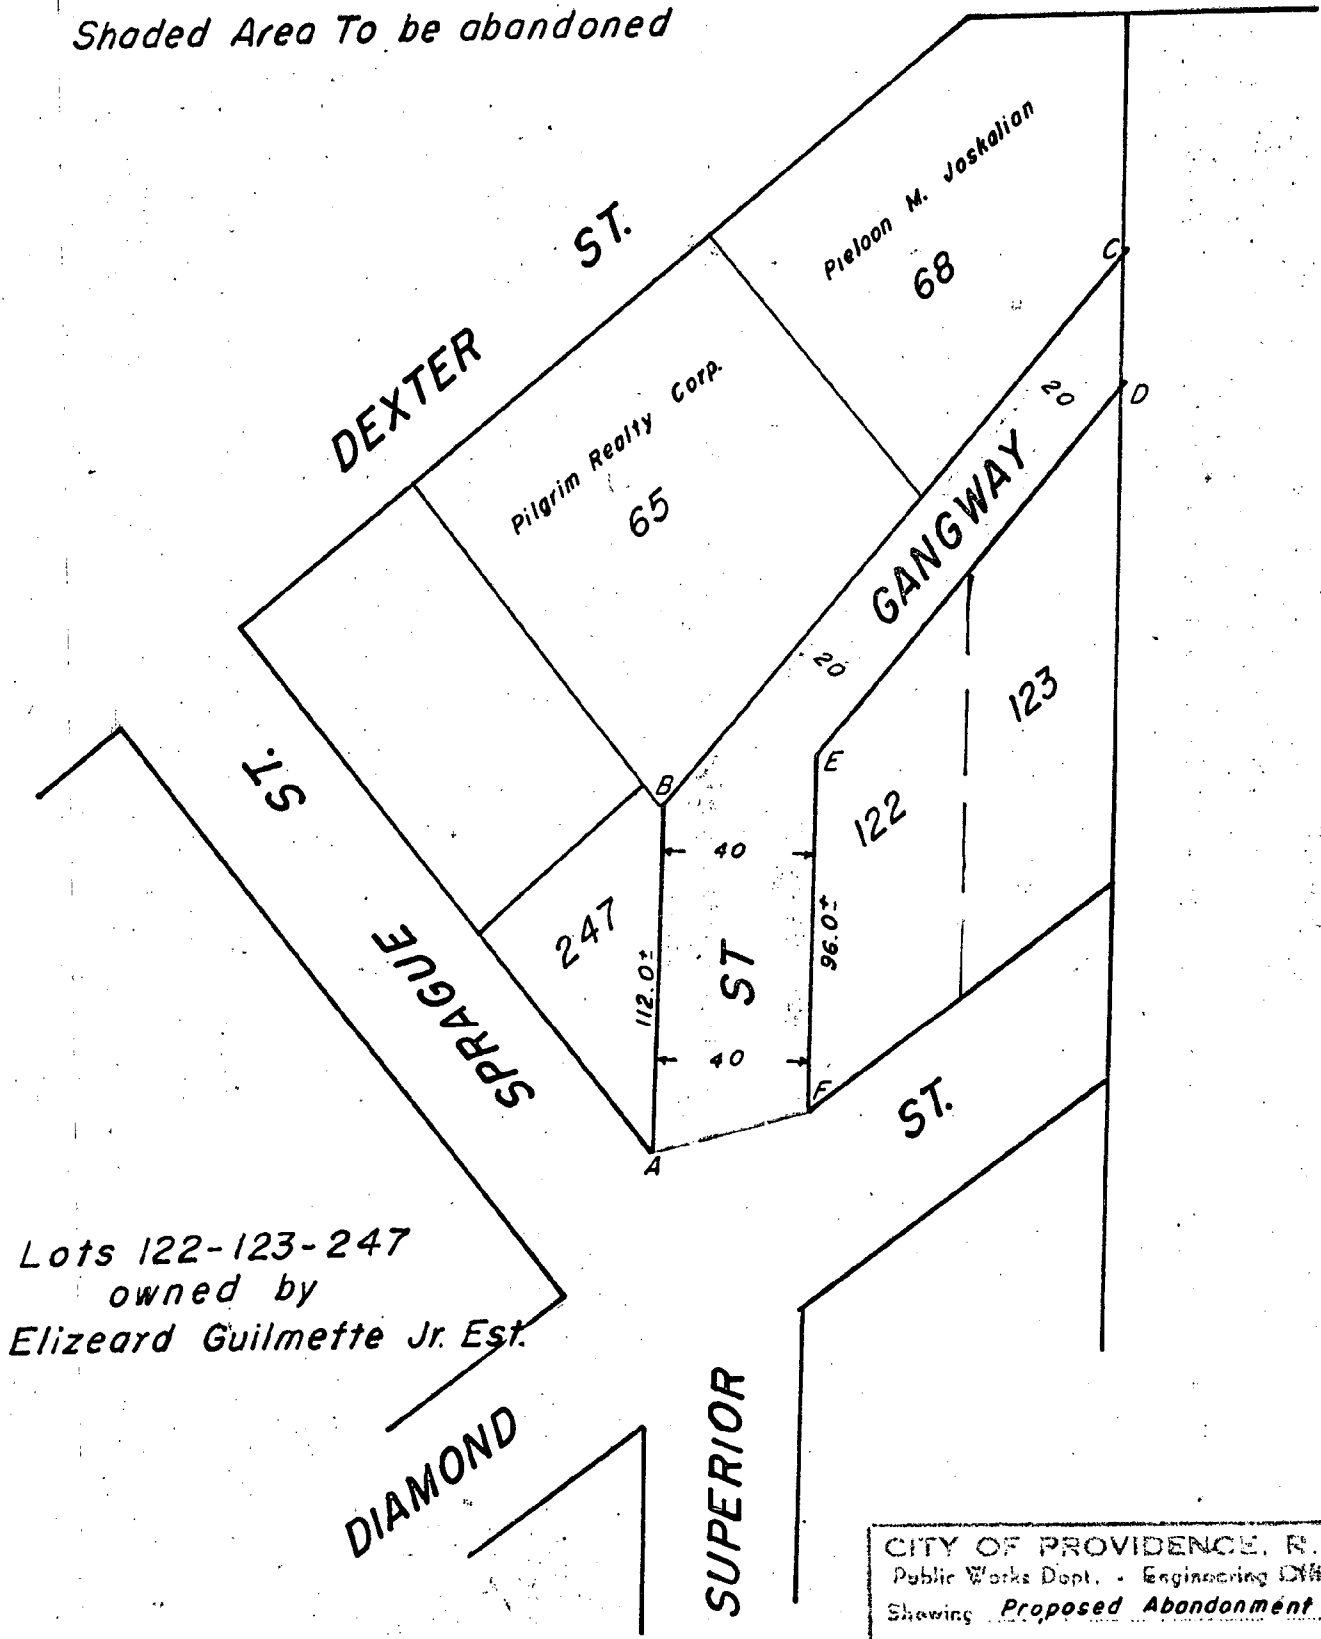

Lots 122-123-247
owned by
Elizeard Guilmette Jr. Est.

CITY OF PROVIDENCE, R. I.
Public Works Dept. - Engineering Office
Showing Proposed Abandonment
Drawn by GFJ Checked by EAK
Scale 1" = 50' Date Sept 10, 1964
Corrected by [Signature] Associate Engr.
Approved [Signature] CHIEF ENGINEER

Lot nos from Assessors Plat 31

DEPARTMENT OF CITY CLERK
CITY HALL, PROVIDENCE, R. I. 02903
VINCENT VESPIA, CITY CLERK

Elzeard Guilmette Jr. Est.
106 Diamond Street
Providence, R. I.

2nd time - No such number as such name

THE CITY OF PROVIDENCE
STATE OF RHODE ISLAND AND PROVIDENCE PLANTATIONS

RESOLUTION OF THE CITY COUNCIL

No. 674

Approved November 6, 1964

RESOLVED, DECREED AND ORDERED,

That the portion of Superior Street, so called, from Diamond Street to its easterly termination shown as shaded area and designated by the letters A-B-C-D-E-F on the accompanying plan entitled, "Providence, R. I., P.W. Dept.--Engineering Office, City Property Section, Plan No. 062684, Date September 10, 1964" has ceased to be useful to the public and the same is abandoned as a public highway and the damage to the abutters is appraised at nothing and so awarded and it is further,

ORDERED, That the Superintendent of Street Signs and Numbers be and he is hereby directed to cause a sign to be placed on the portion of Superior Street, so called, from Diamond Street to its easterly termination, abandoned as aforesaid, having thereon the words, "Not a Public Highway", and it is further

ORDERED, That after the entry of this order or decree the City Clerk shall cause a notice thereof to be published in a newspaper published in the County of Providence, at least once each week for three successive weeks and a further and personal notice shall be served by the City Sergeant upon every owner of land abutting on the portion of Superior Street, so called, from Diamond Street to its easterly termination which has been abandoned, who is known to reside within this State.

A true copy,
Attest:

Vincent Vespia
Vincent Vespia
City Clerk

Elycard Guilmette Jr. Est

Plot 31 Lot 123, 122

100 Diamond St.

November 12, 1964

Elzeard Guilmette Jr. Est.
106 Diamond Street
Providence, Rhode Island

To Whom It May Concern:

Will you kindly contact this Office on an
important official matter.

Very truly yours,

Vincent Vespia
City Clerk of Providence

VV/mab

RESOLUTION
OF THE
CITY COUNCIL

THE COMMITTEE ON

Public Works
Approves Passage of
The Within Resolution

James T. Leach
11-2-64
Clark

CITY OF PROVIDENCE
STATE OF RHODE ISLAND AND PROVIDENCE PLANTATIONS

PETITION TO THE CITY COUNCIL

TO THE HONORABLE CITY COUNCIL OF THE CITY OF PROVIDENCE:

The undersigned respectfully petitions your honorable body
to abandon the public's interest in an unnamed gangway from Merino Street
to Alverson Avenue as shown on "Plat of Alverson House Lots Belonging to
Nelson D. Alverson by P. Phalen Aug. 1871", recorded on Plat Card 825
on file in the Office of the Recorder of Deeds. Gangway is shown as
part of Lots 50, 51, 52 and 53 on said plat.

Norman J. Glaser
Eileen P. Glaser
Angelo Diappa
Phyllis Diappa
Rudolf E. Kilianski
Efrieda Kilianski
William F. Sears
Mary Sears

IN CITY
COUNCIL

AUG 13 1964

FIRST READING
REFERRED TO COMMITTEE ON
PUBLIC WORKS

Wm. H. Matthews CLERK

THE COMMITTEE ON
PUBLIC WORKS

Recommends

Be. Carlsberg

William H. Matthews

SEP 11 1964

Mr. Kristina, by request

THE CITY OF PROVIDENCE
Office of the City Clerk

MEMORANDUM

Providence, R. I., August 17, 1964

TO: City Plan Commission

SUBJECT: Abandonment of unnamed gangway from Merino Street to Alverson Avenue.

CONSIDERED BY: Committee on Public Works.

ACTION TAKEN: Referred for study and report.

Attached Petition on above subject.

Arment D. Vesper
City Clerk

THE CITY OF PROVIDENCE
Office of the City Clerk

MEMORANDUM

Providence, R. I., August 17, 1964

TO: Director of Public Works

SUBJECT: Abandonment of unnamed gangway from Merino Street to Alverson Avenue.

CONSIDERED BY: Committee on Public Works.

ACTION TAKEN: Referred for study and report.
Attached Petition on above subject.


City Clerk

THE CITY OF PROVIDENCE
Office of the City Clerk

MEMORANDUM

Providence, R. I., ~~August 17,~~ 1964

TO:

Traffic Engineer

SUBJECT:

Abandonment of unnamed gangway from Merino Street to Alverson
Avenue.

CONSIDERED BY:

Committee on Public Works.

ACTION TAKEN:

Referred for study and report.

Attached Petition on above subject.

U. M. Vespia

City Clerk

THE CITY OF PROVIDENCE
Office of the City Clerk

MEMORANDUM

Providence, R. I., August 17, 1964

TO: Water Supply Board

SUBJECT: Abandonment of unnamed gangway from Merino Street to Alverson Avenue.

CONSIDERED BY: Committee on Public Works.

ACTION TAKEN: Referred for study and report.

Attached Petition on above subject.



City Clerk

THE CITY OF PROVIDENCE

WATER SUPPLY BOARD

JOHN A. DOHERTY, CHAIRMAN

EARL H. ASHLEY

• UGO RICCIO

JOHN J. TIERNEY

DAVID R. MCGOVERN, EX-OFFICIO

552 ACADEMY AVENUE
PROVIDENCE 8, R. I.

PHILIP J. HOLTON, JR.

CHIEF ENGINEER

WILLIAM I. McDONALD

DEPUTY CHIEF ENGINEER

JOHN T. WALSH

LEGAL ADVISOR

JOHN J. DEARY

SECRETARY


August 20, 1964

Councilman Ralph Matera, Chairman
Committee on Public Works
City Clerk's Office, City Hall
Providence, Rhode Island

Dear Councilman Matera:

Under date of August 17, we received an official memorandum from the Office of the City Clerk regarding the proposed abandonment of an un-named gangway from Merino Street to Alverson Avenue. We have checked the records of the Water Supply Board and wish to inform your Committee that we have no facilities in the gangway and under the circumstances, see no objection to its abandonment.

Yours very truly,

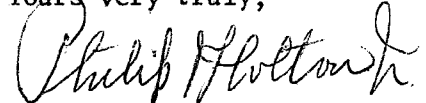

Philip J. Holton, Jr.
Chief Engineer

PJH:kam

FILED

AUG 21 2 51 PM '64

DEPT. OF CITY CLERK
PROVIDENCE, R.I.



City Plan Commission

EDWARD WINSOR, *Chairman*

ALBERT BUSH-BROWN

EDWARD J. COSTELLO

WALTER H. REYNOLDS, *Mayor*

JERRY LORENZO

HARRY PINKERSON, *Secretary*

RALPH MATERA

RAYMOND J. NOTTAGE

FRANK H. MALLEY, *Director*

DIETER HAMMERSCHLAG, *Deputy Director*

Suite 103, City Hall,

Providence, Rhode Island 02903

September 8, 1964

Committee on Public Works
City Hall
Providence, R. I.

Gentlemen:

As the City Plan Commission has adjourned until September 22, 1964, I am writing to request an extension of time on our Referral No. 1394 - Abandonment of unnamed gangway from Merino Street to Alverson Avenue, Lots 27, 28, 56 and 57 on Assessor's Plat 112.

Very truly yours,

A handwritten signature in dark ink, appearing to read "Frank H. Malley", written over a horizontal line.

FRANK H. MALLEY
DIRECTOR
CITY PLAN COMMISSION

FHM:MMH

FILED

SEP 8 3 50 PM '64

DEPT. OF CITY CLERK
PROVIDENCE, R.I.



City Plan Commission

EDWARD WINSOR, *Chairman*
ALBERT BUSH-BROWN EDWARD J. COSTELLO

WALTER H. REYNOLDS, *Mayor*
JERRY LORENZO

HARRY PINKERSON, *Secretary*
RALPH MATERA RAYMOND J. NOTTAGE

FRANK H. MALLEY, *Director*
DIETER HAMMERSCHLAG, *Deputy Director*

*Suite 103, City Hall,
Providence, Rhode Island 02903*

October 2, 1964

Committee on Public Works
City Hall
Providence, R. I.

SUBJECT: Referral No. 1394 - ABANDONMENT OF UNNAMED GANGWAY FROM
MERINO STREET TO ALVERSON AVENUE

Gentlemen:

The subject referral received consideration by the City Plan Commission at a meeting held on Thursday, October 1, 1964.

This referral is a request to abandon an unnamed gangway from Merino Street to Alverson Avenue located on Assessor's Plat 112 and shown as part of Lots 27, 28, 56 and 57. The area in question contains approximately 2,000 square feet of land.


On an inspection and photographic survey it was determined that the property in question is an uncurbed, unpaved and unnamed gangway.

Since the abandonment of this unnamed gangway will not affect the traffic circulation pattern of the area and no persons would be affected, other than the property owners whose property this gangway runs through,

The Commission

VOTED: To offer no objection to the granting of this petition.

Very truly yours,

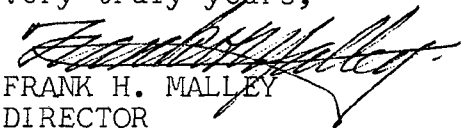
FRANK H. MALLEY
DIRECTOR
CITY PLAN COMMISSION

FHM:MMH

c.c. Councilman Donald C. Kelley
Councilman Charles A. Pisaturo.

FILED

OCT 3 10 37 AM '64

DEPT. OF CITY CLERK
PROVIDENCE, R.I.



CITY OF PROVIDENCE - RHODE ISLAND - Walter H. Reynolds, Mayor

TRAFFIC ENGINEERING DEPARTMENT

ROGER T. CHANDLER

Traffic Engineer

JOHN I. LOGAN

Assistant Traffic Engineer

147 Fountain Street

Providence 3, R. I.

October 15, 1964


Committee on Public Works
Honorable City Council

Gentlemen:

We have received the petition for abandonment of un-named gangway from Merino Street to Alverson Avenue.

This department has no objection to the abandonment of this street.

Very truly yours,


Roger T. Chandler
Traffic Engineer

CFA:pf

FILED

OCT 20 3 41 PM '64

DEPT. OF CITY CLERK
PROVIDENCE, R.I.

THE CITY OF PROVIDENCE

CITY SERGEANT'S OFFICE

THIS IS TO CERTIFY, That I have caused the notice, of which a true copy is hereto annexed, to be served upon the following named persons, by handing to each of said persons, or by leaving at their last and usual place of abode in this State a true copy of said notice, to wit: **Unnamed Gangway, from Merino Street to Alverson Street (private).**

<u>Plat</u>	<u>Lot</u>	<u>Name and Address</u>
112	56	Rudolf E. Kilianski & wf. Elfrieda 63 Alverson Avenue
"	57	Norman J. Glaser & wf. Eileen 67 Alverson Avenue
"	27	Angelo J. Iuppa & wf. Philomena M. 66 Merino Street
"	28	Mary & William Sears 62 Merino Street

Councilman Charles A. Pisaturo and Donald C. Kelley

Date

10/21/64

Harry A. Peterson
Dep City Sgt

This is to certify that I have caused a true copy of the attached Resolution to be served upon the above named persons, firms and/or corporations, as the case may be, by handing to each said person, firm and/or corporation, as the case may be, or by leaving at their last and usual place of abode in this states, a ture copy.

Date

11/27/64

Harry A. Peterson
Dep City Sgt



CITY OF PROVIDENCE • RHODE ISLAND

Department of Public Works

Robert B. Strong
Director

Peter P. Granieri, Jr.
Deputy Director

ENGINEERING DIVISION
Richard E. Pezzullo, Chief Engineer

October 27, 1964

Mr. Ralph Matera, Chairman
Committee on Public Works
City Hall-Providence, R. I.

Re: Proposed Abandonment of Public
Interest in a Private Unnamed
Gangway between Alverson Ave.
and Merino St.


Dear Sir:

An unnamed Gangway from Merino Street to Alverson Avenue as shown on "Plat of House Lots Belonging to Nelson D. Alverson, by P. Phalen, August 1871" and recorded in the office of the Recorder of Deeds on Plat Card 825, is not a public highway.

The Gangway is shown as parts of Lots 50, 51, 52 and 53 on said plat and is apparently for the exclusive use of the abutting owners.

This Department has no objection to the abandonment of whatever interest the public may have in said Gangway.

Respectfully submitted,


Richard E. Pezzullo
Chief Engineer


REP:jm

FILED

Nov 2 10 54 AM '64

**DEPT. OF CITY CLERK
PROVIDENCE, R.I.**


PROVIDENCE, R. I.
 P. W. DEPT. - ENGINEERING OFFICE
 CITY PROPERTY SECTION
 Plan No. **062685**
 Date **Sept. 11, 1964**

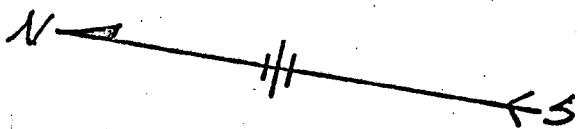

EASTWOOD AVE.

MERINO

ST.

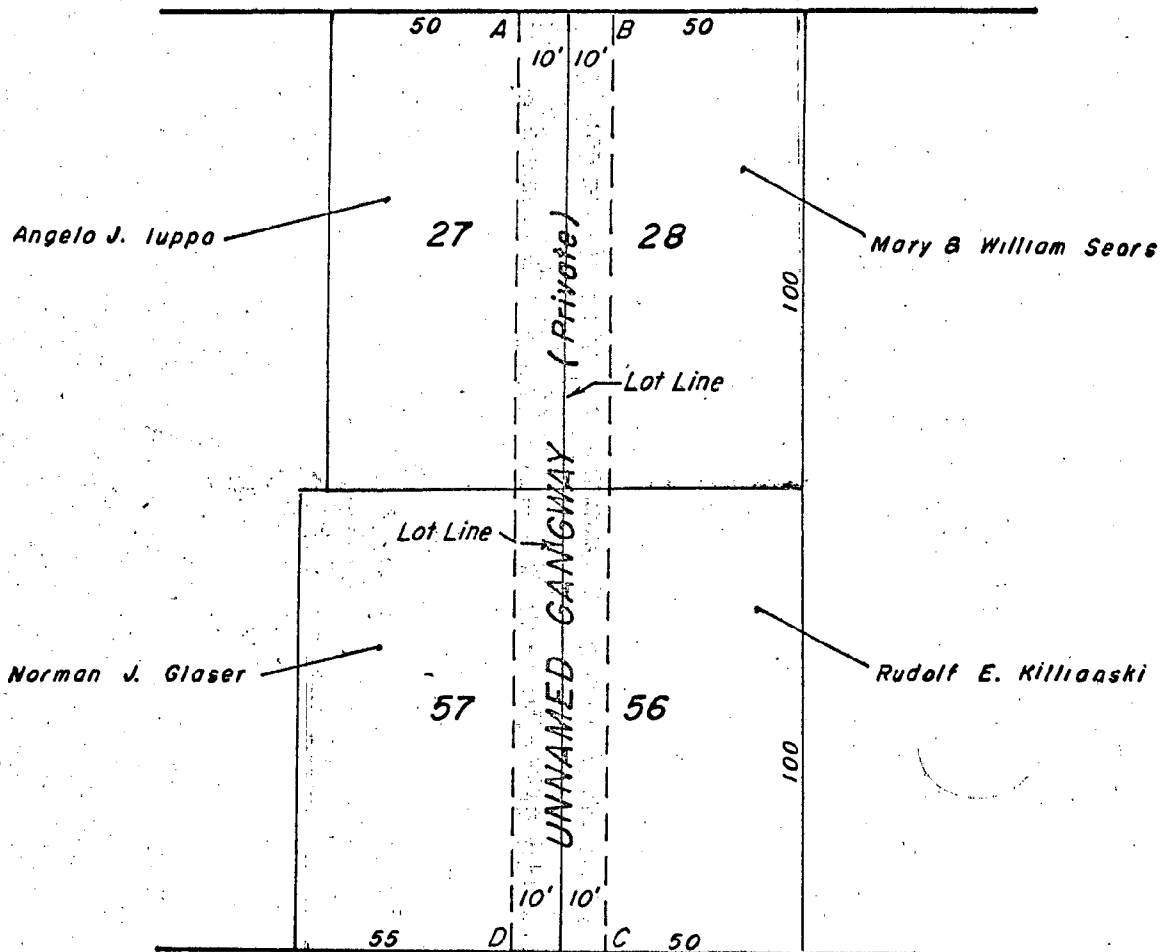

ALVERSON AVE.

Public
 Rights to shaded area to be abandoned

Lot nos from assessors plat 112

CITY OF PROVIDENCE, R. I.
 Public Works Dept. - Engineering Office
 Showing **Proposed abandonment**
Private Unnamed Gangway
 Drawn by **GFJ** Checked by **EAK**
 Scale **1" = 40'** Date **Sept 11, 1964**
 Corrected *[Signature]* Associate Engr.
 Approved *[Signature]* **CHIEF ENGINEER**