

APPROVED November 13, 1968

Report of the Board of Park Commissioners Relative
to the North Burial Ground

To the Honorable, the City Council of the City of Providence:

The Board of Park Commissioners report that they have received from the following named persons, the following sums of money, the income thereof to be applied to the preservation and care of the following specified burial lots in said grounds, respectively as follows:

From	The Sum of	For Lot Standing in Name of
Carolyn Odell	\$ 23.00	Same
Gladys H. Dunlop	68.00	"
Est. Sara Maria Johnson	23.00	"
Paul Chakoian & wf. Martha Varvar	59.00	"
Garabed Deradoorian & wf.	53.00	"
Nishan Mikaelian & wf. Eva	75.00	"

and recommend the passage of the accompanying Resolution.

Respectfully submitted for the Board of Park Commissioners,

John P. Flynn
Chairman.

Resolution of the City Council

RESOLVED, That the following gifts of the following sums of money, to the Board of Park Commissioners, in trust, the income thereof to be applied, under the provisions of Chapter 367 of the Public Laws, January Session 1861, to the preservation and care of the following specified burial lots in said ground be and the same are hereby respectively accepted ~~as follows, viz.:~~

From	The Sum of	For Lot Standing in Name of	Fund Accepted Under the Name of
Carolyn Odell	\$ 23.00	Same	Same
Gladys H. Dunlop	68.00	"	"
Est. Sara Maria Johnson	23.00	"	"
Martha Paul Chakorlian & wf.	59.00	"	"
wf. Varvar			
Garabed Deradoorian &	53.00	"	"
Nishan Mikaelian & wf. Eva	75.00	"	"

In City Council,

Approved,

NOV 7 - 1968

NOV 13 1968

Read and Passed.

Russell J. Boyle
President
Vincent Caspi
Clerk

Joseph A. Porley
Mayor

IN CITY
COUNCIL

OCT 17 1968

FIRST READING
REFERRED TO COMMITTEE ON
FINANCE

Linneat Leopold
CLERK

THE COMMITTEE ON

Finance

Approves Passage of
The Within Resolution

Linneat Leopold

Oct 30, 1968
CLERK

APPROVED November 13, 1968

Report of the Board of Park Commissioners Relative to the North Burial Ground

To the Honorable, the City Council of the City of Providence:

The Board of Park Commissioners report that they have received from the following named persons, the following sums of money, the income thereof to be applied to the preservation and care of the following specified burial lots in said grounds, respectively as follows:

From	The Sum of	For Lot Standing in Name of
Est. Ella Moore	\$ 23.00	Same
Helen Wedell	23.00	"
James G. Watson	23.00	"
Ann Butler	23.00	"
& John Varadian		
Varad S., Melkon K., Haig	400.00	"
Helen Georgantis	49.00	"

and recommend the passage of the accompanying Resolution.

Respectfully submitted for the Board of Park Commissioners,

John R. Glyn
Chairman.

Resolution of the City Council

RESOLVED, That the following gifts of the following sums of money, to the Board of Park Commissioners, in trust, the income thereof to be applied, under the provisions of Chapter 367 of the Public Laws, January Session 1861, to the preservation and care of the following specified burial lots in said ground be and the same are hereby respectively accepted ~~as follows~~ viz:

From	The Sum of	For Lot Standing in Name of	Fund Accepted Under the Name of
Est. Ella Moore	\$ 23.00	Same	Same
Helen Wedell	23.00	"	"
James G. Watson	23.00	"	"
Ann Butler	23.00	"	"
John Varadian			
Varad S., Melkon K., Haig &	400.00	"	"
Helen Georgantis	49.00	"	"

In City Council,

NOV 7 - 1968

Read and Passed.

Russell J. Boyle
President

Vincent Despin
Clerk

Approved,

November 13 19 68
Joseph A. Dwyer
Mayor

IN CITY
COUNCIL

THE COMMITTEE ON

Finance

Approves Passage of
The Within Resolution

OCT 17 1968

FIRST READING

REFERRED TO COMMITTEE ON
FINANCE

Committee
CLERK

Committee Report
Oct 3, 1968

APPROVED November 13, 1968

Report of the Board of Park Commissioners Relative
to the North Burial Ground

To the Honorable, the City Council of the City of Providence:

The Board of Park Commissioners report that they have received from the following named persons, the following sums of money, the income thereof to be applied to the preservation and care of the following specified burial lots in said grounds, respectively as follows:

From	The Sum of	For Lot Standing in Name of
Mary Dowell	\$ 20.00	Same
Stanley Mieczkowski	23.00	"
Ruth Brannon	23.00	"
Marguerite Grandy	23.00	"
Albert Daveiga	20.00	"
Mariam Tenkarian	53.00	"

and recommend the passage of the accompanying Resolution.

Respectfully submitted for the Board of Park Commissioners,

John R. Flynn
Chairman.

Resolution of the City Council

RESOLVED, That the following gifts of the following sums of money, to the Board of Park Commissioners, in trust, the income thereof to be applied, under the provisions of Chapter 367 of the Public Laws, January Session 1861, to the preservation and care of the following specified burial lots in said ground be and the same are hereby respectively ~~accepted as follows, viz.:~~

From	The Sum of	For Lot Standing in Name of	Fund Accepted Under the Name of
Mary Dowell	\$ 20.00	Same	Same
Stanley Mieczkowski	23.00	"	"
Ruth Brannon	23.00	"	"
Marguerite Grandy	23.00	"	"
Albert Daveiga	20.00	"	"
Mariam Tenkarian	53.00	"	"

In City Council,

Approved,

NOV 7 - 1968

November 13, 1968

Read and Passed.

Russell J. Boyle
President

Joseph A. Corley
Mayor

Vincent Caspary
Clerk

IN CITY
COUNCIL

THE COMMITTEE ON

OCT 17 1968

FIRST READING

REFERRED TO COMMITTEE ON
FINANCE

Wm. H. Cooper
CLERK

Approves Passage of
The Within Resolution

Wm. H. Cooper
Oct 30, 1968
CLERK

APPROVED Nov3mber 13, 1968

Report of the Board of Park Commissioners Relative
to the North Burial Ground

To the Honorable, the City Council of the City of Providence:

The Board of Park Commissioners report that they have received from the following named persons, the following sums of money, the income thereof to be applied to the preservation and care of the following specified burial lots in said grounds, respectively as follows:

From	The Sum of	For Lot Standing in Name of
Leo K. Kazarian	\$ 117.00	Same
Hripsimay Simon Keshigian & wf.	98.00	"
Edward Smith & wf. Rebecca	75.00	"

and recommend the passage of the accompanying Resolution.

Respectfully submitted for the Board of Park Commissioners,

John P. Flynn
Chairman.

Resolution of the City Council

RESOLVED, That the following gifts of the following sums of money, to the Board of Park Commissioners, in trust, the income thereof to be applied, under the provisions of Chapter 367 of the Public Laws, January Session 1861, to the preservation and care of the following specified burial lots in said ground be and the same are hereby respectively ~~accepted as follows, viz.:~~

From	The Sum of	For Lot Standing in Name of	Fund Accepted Under the Name of
Leo K. Kazarian	\$ 117.00	Same	Same
Hripsimay Simon Keshigian & wf.	98.00	"	"
Rebecca Edward Smith & wf.	75.00	"	"

In City Council,

Approved,

APPROVED

NOV 7 - 1968

NOV 13 1968

Read and Passed.

Russell J. Boyle
President
Vincent Zappia
Clerk

Joseph A. Partridge
Mayor

IN CITY
COUNCIL

OCT 17 1968

FIRST READING
REFERRED TO COMMITTEE ON
FINANCE

Wm. L. Cooper
CLERK

THE COMMITTEE ON

Finance
Approves Passage of
The Within Resolution

Wm. L. Cooper
CLERK
Oct 30 1968

THE CITY OF PROVIDENCE
STATE OF RHODE ISLAND AND PROVIDENCE PLANTATIONS

RESOLUTION OF THE CITY COUNCIL

No. 451

Approved November 13, 1968

RESOLVED, DECREED AND ORDERED

That a certain triangular portion of Belknap street, from a point approximately one hundred seventy-six (176) feet southeast of Carpenter street to its southeasterly termination, shown as cross-hatched area and designated by the letters C-D-E-C on the accompanying plan entitled, "Providence, R. I., P. W. Dept.-Engineering Office, Street Line Section, Plan No. 063217, Date June 28, 1968", has ceased to be useful to the public and the same is abandoned as a public highway and the damage to the abutters is appraised at nothing and so awarded, and it is further

ORDERED, That the Director of Public Works, be and he is hereby directed to cause a sign to be placed on a certain triangular portion of Belknap street, from a point approximately one hundred seventy-six (176) feet southeast of Carpenter street to its southeasterly termination, abandoned as aforesaid, having thereon the words "Not a Public Highway," and it is further

ORDERED, That after the entry of this order or decree the City Clerk shall cause a notice thereof to be published in a newspaper published in the County of Providence at least once each week for three successive weeks and a further and personal notice shall be served by the City Sergeant upon every owner of land abutting a certain triangular portion of Belknap street, from a point approximately one hundred seventy-six (176) feet southeast of Carpenter street to its southeasterly termination which has been abandoned, who is known to reside within this state.

IN CITY COUNCIL

NOV 7 - 1968

READ and PASSED

Joseph A. Boyle
President
William H. ...
Clerk

APPROVED

NOV 13 1968

Joseph A. Boyle
MAYOR

RESOLUTION
OF THE
CITY COUNCIL

THE COMMITTEE ON

Public Works

Approves Passage of
The Within Resolution

Adopted

Oct 30, 1968

City Clerk

CITY OF PROVIDENCE
STATE OF RHODE ISLAND AND PROVIDENCE PLANTATIONS

PETITION TO THE CITY COUNCIL

TO THE HONORABLE CITY COUNCIL OF THE CITY OF PROVIDENCE:

The undersigned respectfully petitions your honorable body

to abandon as a public highway a certain triangular portion of Belknap Street from a point approximately one hundred seventy-six (176) feet southeast of Carpenter Street to its southeasterly termination.

Pex Realty Inc.

Andrew R. Salvador Pres.

**DEPARTMENT OF CITY CLERK
RECEIVED**

JUL 15 1968

PROVIDENCE, R. I.

William J. Medina

CITY CLERK OF PROVIDENCE

pd by ch # 666

FILED

JUL 15 9 33 AM '68

DEPT. OF CITY CLERK
PROVIDENCE, R. I.

IN CITY
COUNCIL

JUL 18 1968

FIRST READING
REFERRED TO COMMITTEE ON

PUBLIC WORKS
Wm. H. Cooper
CLERK

Council President Pro Tempore Lorenzo, by request

CITY OF PROVIDENCE

Department of City Clerk

MEMORANDUM

Providence, R. I. July 19, 1968

TO: Director McGarry, Director Pallozzi, Chief Engineer Holton and
Traffic Engineer Tibaldi

SUBJECT: Abandonment of Portion of Belknap Street

CONSIDERED BY: Committee on Public Works

DISPOSITION:

Attached is copy of petition of Rex Realty, Inc., requesting abandonment of a portion of above street.

Vincent Vespe

City Clerk



CITY OF PROVIDENCE, RHODE ISLAND
MAYOR JOSEPH A. DOORLEY, JR.

DEPARTMENT OF PUBLIC WORKS . 700 ALLENS AVENUE . 02905

Lawrence P. McGarry, Director

Robert B. Strong, Deputy Director


July 24, 1968

Chairman of the Public Works Committee
Providence City Council
City Hall-Providence, R. I.

Dear Sir:

This Department has no objection to the abandonment
of the triangular portion of Belnap Street described in the
petition.

Very truly yours,

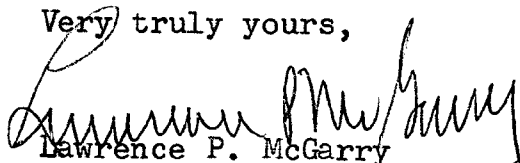
Lawrence P. McGarry
Director of Public Works

LPMCG:jm

FILED

JUL 25 11 44 AM '68

U.S. DEPT. OF JUSTICE
FEDERAL BUREAU OF INVESTIGATION

THE CITY OF PROVIDENCE

WATER SUPPLY BOARD

JOHN A. DOHERTY, CHAIRMAN
EARL H. ASHLEY
UGO RICCIO
JOHN J. TIERNEY
DAVID R. MCGOVERN, EX-OFFICIO

552 ACADEMY AVENUE
PROVIDENCE 8, R. I.

PHILIP J. HOLTON, JR.
CHIEF ENGINEER
WILLIAM I. McDONALD
DEPUTY CHIEF ENGINEER
JOHN T. WALSH, LEGAL ADVISOR
JOHN J. DEARY, SECRETARY

July 26, 1968

Councilman Thomas Payne, Chairman
Committee on Public Works
City Hall
Providence, Rhode Island

Dear Councilman Payne:

Under date of July 19, 1968 we received a memorandum from the Department of the City Clerk in which was enclosed a photo copy of a petition entitled, "To abandon as a public highway a certain triangular portion of Belknap Street from a point approximately one hundred seventy-six (176) feet southeast of Carpenter Street to its southeasterly termination".

The petition was submitted by the Rex Realty, Inc. According to our records, the depreciated value of our facilities in the triangular section to be abandoned amounts to \$205.30. We are lodging a bill against the Rex Realty, Inc. in the amount of \$205.30 with the City Collector's Office and request your consideration in withholding final action until compensation is received by the city for the value of our pipes in the section being considered for abandonment.

Very truly yours,



Philip J. Holton, Jr.
Chief Engineer

PJH:ead

FILED

JUL 31 9 22 AM '68

DEPT. OF CITY CLERK
PROVIDENCE, R.I.

RE: [illegible]
[illegible]
[illegible]
[illegible]
[illegible]

VINCENT PALLOZZI
DIRECTOR



JOSEPH A. DOORLEY, JR.
MAYOR

DEPARTMENT OF PLANNING AND URBAN DEVELOPMENT
CITY HALL, PROVIDENCE, RHODE ISLAND 02903

August 28, 1968

Committee on Public Works
City Hall
Providence, R. I.

SUBJECT: Referral No. 1687 - ABANDONMENT OF PORTION OF BELKNAP STREET

Gentlemen:

The subject referral received consideration by the City Plan Commission at a meeting held on Tuesday, August 27, 1968.

This referral is a request for the abandonment of a small triangular piece of land located at the dead end of Belknap Street on Assessor's Plat 29.


On a photographic and inspection tour it was determined that the portion of Belknap Street which is proposed for abandonment is presently blocked off and unuseable as a public highway. The area to the north of the land in question is residential and in poor to fair condition. The area to the south is commercial and industrial and in good condition.

This petition is in the Federal Hill East Project area for which we expect approval of the Survey and Planning Application at an early date.

The Commission

VOTED: To recommend that the abandonment be disallowed pending the development of project plans for the area.

Very truly yours,

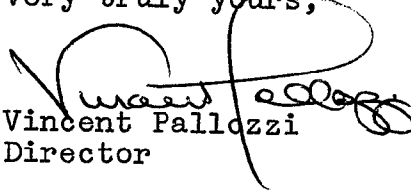
Vincent Pallozzi
Director

VP:MMH

cc: Councilman Frank Caprio
Councilman Jerry Lorenzo

Philip J. Pitassi
City Collector
Ronald L. Tarro
Assistant
City Collector

THE CITY COLLECTOR
CITY HALL PROVIDENCE, R. I. 02903



November 6, 1968

TO WHOM IT MAY CONCERN:

The records of this office show, that the Sundries Bill issued by The Water Supply Board August 1, 1968, to Rex Realty, Inc., in the amount of \$205.30, for the depreciated value of facilities within the portion of Belknap St. to be abandoned, was paid August 28, 1968.

Very truly yours,

A handwritten signature in cursive script that reads "Philip J. Pitassi".

Philip J. Pitassi
City Collector

PJP/jm

THE CITY OF PROVIDENCE

CITY SERGEANT'S OFFICE

THIS IS TO CERTIFY, That I have caused the notice, of which a true copy is hereto annexed, to be served upon the following named persons, by handing to each of said persons, or by leaving at their last and usual place of abode in this State a true copy of said notice, to wit: BELKNAP STREET, from a point approximately one hundred seventy-six (176') feet southeast of Carpenter Street to its southeasterly termination.

<u>PLAT</u>	<u>LOT</u>	<u>NAME AND ADDRESS</u>
29	80	Amleto U. Salvatore, Joseph O. Salvatore and Andrea R. Salvatore 369 Fountain Street
"	81	"
"	82	"

Date Oct 10 - 68


Raymond J. Sheehan
Dept City Sergeant

This is to certify that I have caused a true copy of the attached Resolution to be served upon the above named persons, firm and/or corporations, as the case may be, by handing to each said person, firm and/or corporation, as the case may be, or by leaving at their last and usual place of abode in this State, a true copy.

Date Nov. 21 - 68

Raymond J. Sheehan
Dept Sergeant

PROVIDENCE, R. I.
P. W. DEPT. - ENGINEERING OFFICE
STREET LINE SECTION
Plan No 063217
Date June 28, 1968

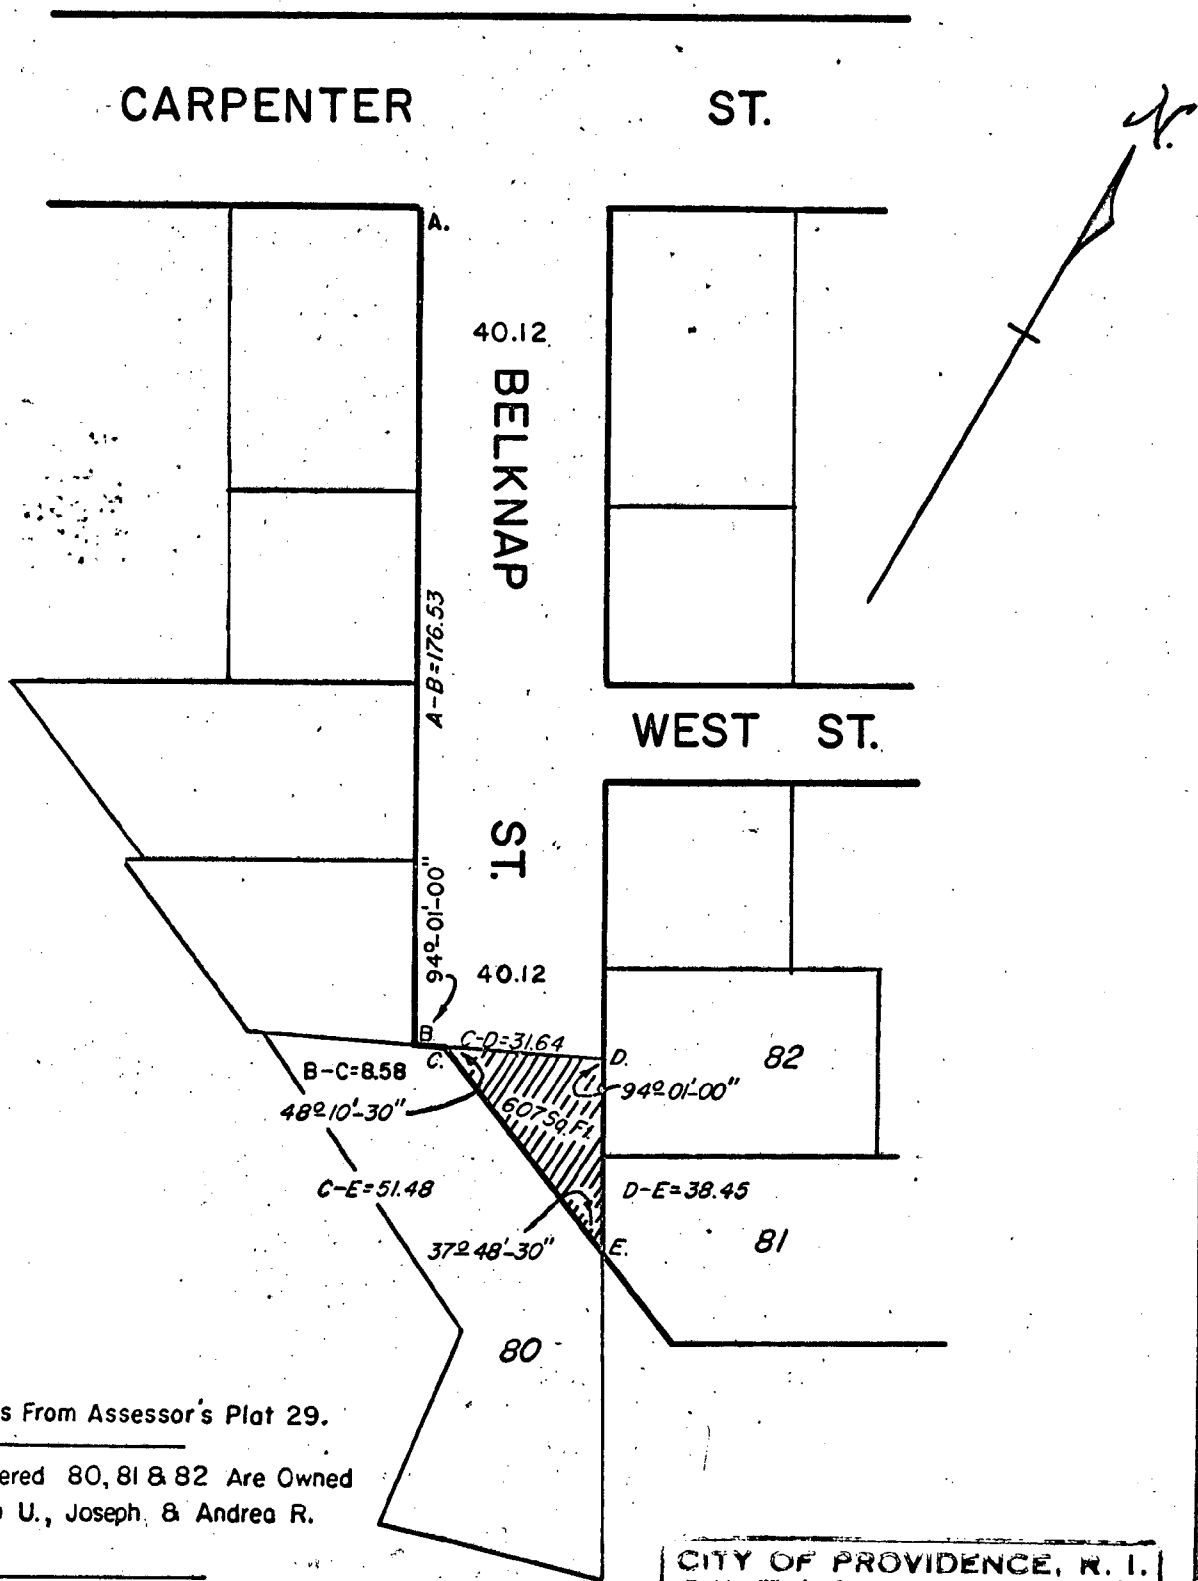

NOTES:

Lot Numbers From Assessor's Plat 29.

Lots Numbered 80, 81 & 82 Are Owned
By Amleto U., Joseph, & Andrea R.
Salvadore.

Cross-Hatched Area Proposed To Be Abandoned.

CITY OF PROVIDENCE, R. I.
Public Works Dept. - Engineering Office
Showing Proposed Abandonment Of A
Portion Of Belknap St.
Drawn by Toppl Checked by Scunglo
Scale 1" = 40' Date 7-29-68
Correct F. G. Reid Associate Engr.
Approved Robert B. Thomas
CHIEF ENGINEER

AFFIDAVIT OF PUBLICATION

THE PROVIDENCE DAILY JOURNAL THE EVENING BULLETIN
THE PROVIDENCE SUNDAY JOURNAL
Published by THE PROVIDENCE JOURNAL COMPANY
Providence, Rhode Island

State of Rhode Island
City and County of Providence

The City of Providence
STATE OF RHODE ISLAND AND
PROVIDENCE PLANTATIONS
Resolution of the
City Council

No. 451
Approved November 13, 1968
RESOLVED, DECREED AND
ORDERED

That a certain triangular portion of Belknap Street, from a point approximately one hundred seventy-six (176) feet southeast of Carpenter Street to its southeasterly termination, shown as cross-hatched area and designated by the letters C-D-E-F, on the accompanying plan entitled "Belknap Street, R.I., P.W. Dept. Office, Street Line Plan No. 063217, Date 11/13/68", has ceased to be used as a public highway and the same is abandoned as a public highway and the same is appraised at nothing and is awarded, and it is further:

ORDERED, That the Director of Public Works, be and he is hereby directed to cause a sign to be placed on a certain triangular portion of Belknap Street, from a point approximately one hundred seventy-six (176) feet southeast of Carpenter Street to its southeasterly termination, abandoned as aforesaid, having thereon the words "Not a Public Highway," and it is further:

ORDERED, That after the entry of this order or decree the City Clerk shall cause a notice thereof to be published in a newspaper published in the County of Providence at least once each week for three successive weeks and a further and personal notice shall be served by the City Sergeant upon every owner of land abutting a certain triangular portion of Belknap Street, from a point approximately one hundred seventy-six (176) feet southeast of Carpenter Street to its southeasterly termination which has been abandoned, who is known to reside within this state.

A true copy,
Attest:

On this 17th day of December 1968,
before me, a Notary Public, duly qualified for said
County and State, personally appeared
Everett O. White

Credit Manager in the office of The Providence
Journal Company, publishers of

The Providence Journal
a newspaper published in the City of Providence by
The Providence Journal Company, who, on being
duly sworn, states on oath that the advertisement of
Resolution of the City Council No. 451

a true copy of which is hereunto annexed, was duly
inserted in The Providence Journal
in its issues of November 23 and 30, and December
7 and 14,

Everett O. White 1968

Subscribed and sworn to before me this
Seventeenth day of December 1968

Elizabeth L. White
Notary Public.

THE CITY OF PROVIDENCE
STATE OF RHODE ISLAND AND PROVIDENCE PLANTATIONS

RESOLUTION OF THE CITY COUNCIL

No. 452

Approved November 13, 1968

RESOLVED, DECREED AND ORDERED

That portion of Brookfield street from Riverdale street, northwesterly to its termination, shown as shaded area on the accompanying plan entitled, "Providence, R. I., P. W. Dept.-Engineering Office, street Line Section, Plan No. 063229, Date September 30, 1968", has ceased to be useful to the public and the same is abandoned as a public highway and the damage to the abutters is appraised at nothing and so awarded, and it is further

ORDERED, That the Director of Public Works, be and he is hereby directed to cause a sign to be placed on the above-named highway, abandoned as aforesaid, having thereon the words "Not a Public Highway," and it is further

ORDERED, That after the entry of this order or decree the City Clerk shall cause a notice thereof to be published in a newspaper published in the County of Providence at least once each week for three successive weeks and a further and personal notice shall be served by the City Sergeant upon every owner of land abutting that portion of Brookfield street from Riverdale street, northwesterly to its termination, which has been abandoned, who is known to reside within this state.

IN CITY COUNCIL

NOV 7 - 1968

READ and PASSED

Russell J. Boyle
President
Ernest A. ...
Clerk

APPROVED

NOV 13 1968

Joseph A. ...
MAYOR

RESOLUTION
OF THE
CITY COUNCIL

THE COMMITTEE ON

Public Works

Approves Passage of
The Within Resolution

Amendment No. 1

Oct 30, 1928

Clint

CITY OF PROVIDENCE
STATE OF RHODE ISLAND AND PROVIDENCE PLANTATIONS

PETITION TO THE CITY COUNCIL

TO THE HONORABLE CITY COUNCIL OF THE CITY OF PROVIDENCE:

The undersigned respectfully petitions your honorable body
to abandon as a public highway Brookfield Street, from Riverdale
Street to the abutting park property.

Joseph H. Chabot 45 Riverdale St
Catherine Chabot 45 Riverdale St

Russell Salisbury 49 Riverdale St
Barbara C Salisbury 49 Riverdale St

**DEPARTMENT OF CITY CLERK
RECEIVED**

JUL 29 1968

PROVIDENCE, R. I.

Vincent Vespia

CITY CLERK OF PROVIDENCE

Pl by Nancy Osler #614574
Russell Salisbury

FILED

JUL 29 2 44 PM '68

DEPT. OF CITY CLERK
PROVIDENCE, R. I.

IN CITY
COUNCIL

AUG 15 1968

FIRST READING
REFERRED TO COMMITTEE ON

WORKS.....

Committee Clerk

Committee Clerk and Secretary, by request

VINCENT PALLOZZI
DIRECTOR



JOSEPH A. DOORLEY, JR.
MAYOR

DEPARTMENT OF PLANNING AND URBAN DEVELOPMENT
CITY HALL, PROVIDENCE, RHODE ISLAND 02903

September 12, 1968

Committee on Public Works
City Hall
Providence, R. I.

SUBJECT: Referral No. 1693 - ABANDONMENT OF BROOKFIELD STREET

Gentlemen:

The subject referral received consideration by the City Plan Commission at a meeting held on Tuesday, September 10, 1968.

This referral is a request for the abandonment as a public highway on Assessor's Plat 96 Brookfield Street from Riverdale Street northwesterly to the abutting park property. (R.I. Metropolitan Industrial Park)

On an inspection and photographic survey it was determined that the portion of Brookfield Street proposed for abandonment is uncurbed and is a dead end. The dead end is a fenced portion guarding a steep 50-foot drop to the land of the State Metropolitan Industrial Park. Lots 20 and 22 are steep banks and are not useable in their present condition. The surrounding neighborhood is residential and in good condition.

As this petition is presented by both owners of adjacent useable property, and since there are no foreseeable plans for the use of the property by this Department,

The Commission

VOTED: To offer no objection to the granting of this petition provided that the owner of Lot 20 is in concurrence with the proposed abandonment.

Very truly yours,

A handwritten signature in cursive script that reads "Vincent Pallozzi".

Vincent Pallozzi
Director

VP:MMH

cc: Councilman Raymond Colacurcio
Councilman Anthony B. Sciarretta

ENCLOSURE

FILED

SEP 16 3 10 PM '68

DEPT. OF CITY CLERK
PROVIDENCE, R.I.

James H. [illegible]



CITY OF PROVIDENCE - - JOSEPH A. DOORLEY, JR., MAYOR

TRAFFIC ENGINEERING DEPARTMENT

JOHN I. LOGAN
Traffic Engineer
FRANK A. TIBALDI
Assistant Traffic Engineer

147 Fountain Street
Providence 3, R. I.

Telephone 331-7510

September 30, 1968

Committee on Public Works
The Honorable City Council
City Hall
Providence, Rhode Island

Gentlemen:

The following Council Resolution has been received by this department and the subsequent action taken:

Request: To abandon as a public highway Brookfield Street from Riverdale Street to the abutting park property.

Disposition: No objection.

Very truly yours,

A handwritten signature in cursive script, reading "Frank A. Tibaldi".

Frank A. Tibaldi
Traffic Engineer

FAT/ib

THE CITY OF PROVIDENCE

CITY SERGEANT'S OFFICE

THIS IS TO CERTIFY, That I have caused the notice, of which a true copy is hereto annexed, to be served upon the following named persons, by handing to each of said persons, or by leaving at their last and usual place of abode in this State a true copy of said notice, to wit: **BROOKFIELD STREET**, from Riverdale Street to the abutting park property.

<u>PLAT</u>	<u>LOT</u>	<u>NAME AND ADDRESS</u>
96	19	Joseph H. Chabot & wf. Catherine 45 Riverdale Street
"	20	Stanley J. Maksymowicz & wf. Sophie M. 37 Riverdale Street
"	22	Russell Salisbury & wf. Barbara E. 49 Riverdale Street
"	23	Elsie L. Salisbury 49 Riverdale Street

Date

Oct 10-68

Raymond Sheehan
Dep. City Sergeant


This is to certify that I have caused a true copy of the attached Resolution to be served upon the above named persons, firms and/or corporations, as the case may be, by handing to each said person, firm and/or corporation, as the case may be, or by leaving at their last and usual place of abode in this State, a true copy.

Date


Nov 21-68

Raymond Sheehan
Dep. City Sergeant

PROVIDENCE, R. I.
 P. W. DEPT. - ENGINEERING OFFICE
 STREET LINE SECTION
 Plan No 063229
 Date September 30, 1968

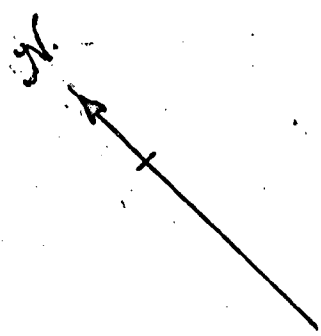

Shaded area to be abandoned.

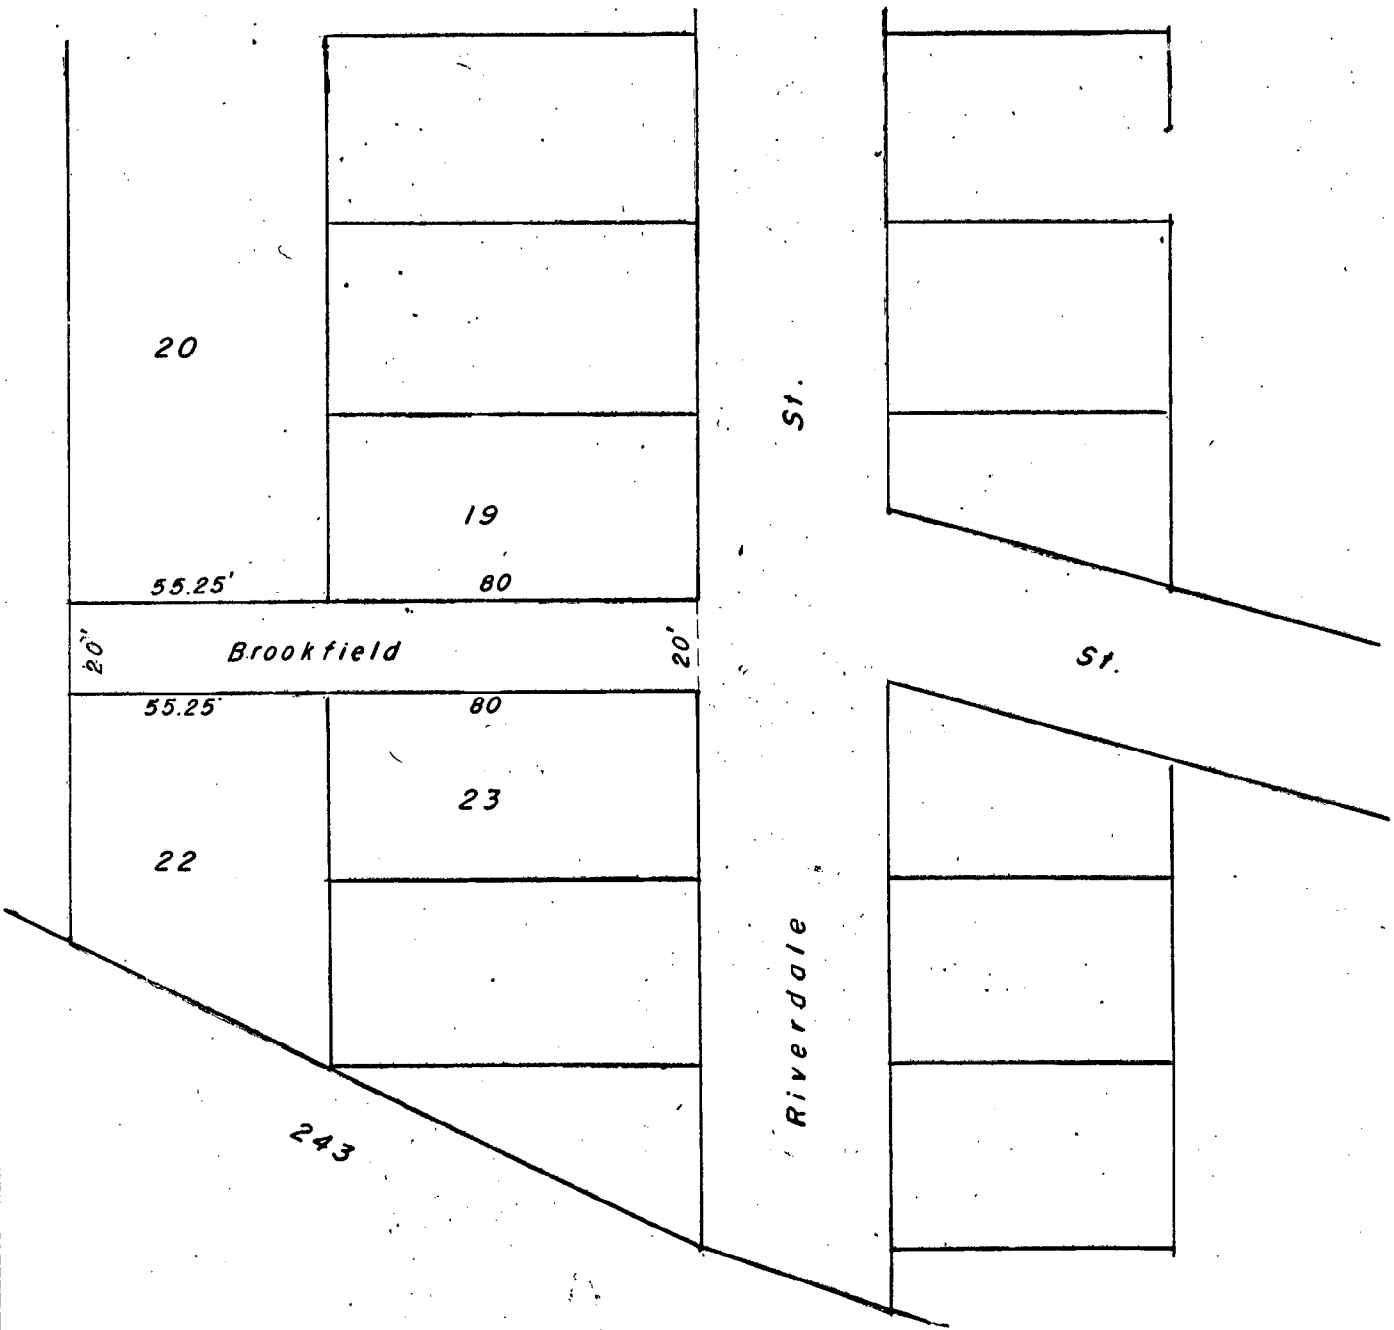

NOTE
Lot Numbers From Assessor's Plat 96

CITY OF PROVIDENCE, R. I.
 Public Works Dept. - Office
 Showing Proposed Abandonment of
Portion of Brookfield Street.
 Drawn by E.A.K. Checked by L.P.R.
 Scale 1" = 40' Date Sept. 30, 1968
 Corrected F.P. Reid
 Approved Robert B. Strong

AFFIDAVIT OF PUBLICATION

THE PROVIDENCE DAILY JOURNAL THE EVENING BULLETIN
THE PROVIDENCE SUNDAY JOURNAL

Published by THE PROVIDENCE JOURNAL COMPANY
Providence, Rhode Island

State of Rhode Island
City and County of Providence

The City of Providence
STATE OF RHODE ISLAND AND
PROVIDENCE PLANTATIONS
Resolution of the
City Council
NO. 452
Approved November 13, 1968
RESOLVED, DECREED, AND
ORDERED
That portion of Brookfield
Street, from Riverdale Street
northwesterly to its termination,
shown as shaded area on the ac-
companying plan entitled, "Provi-
dence, R.I., P.W. Dept. Engineer-
ing Office, Street Line Section,
Plan No. 63229, Date September
30, 1968," has ceased to be use-
ful to the public and the same is
abandoned as a public highway
and the same to the abutters is
appraised as a building and is
awarded to it is further
ORDERED that the Director
of Public Works, be and he is
hereby directed to cause a sign
to be placed on the above-named
highway abandoned, as aforesaid,
having thereon the words "Not a
Public Highway" and it is further
ORDERED that after the en-
try of this decree the City
Council shall cause a notice
thereof to be published in a news-
paper published in the County of
Providence at least once each week
for three consecutive weeks and a
further and personal notice shall
be served by the City Sergeant
upon every owner of land abut-
ting that portion of Brookfield
Street from Riverdale Street
northwesterly to its termination,
which has been abandoned, who is
known to reside within this state.
A true copy.
Attest:

On this 17th day of December 1968 ,
before me, a Notary Public, duly qualified for said
County and State, personally appeared
Everett O. White

Credit Manager in the office of The Providence
Journal Company, publishers of
The Providence Journal
a newspaper published in the City of Providence by
The Providence Journal Company, who, on being
duly sworn, states on oath that the advertisement of
Resolution of the City Council No 452

a true copy of which is hereunto annexed, was duly
inserted in The Providence Journal
in its issue s of November 23 and 30, and December
7 and 14,

Everett O. White 1968

Subscribed and sworn to before me this

Seventeenth day of December 1968

Elizabeth L. White
Notary Public.