

THE CITY OF PROVIDENCE  
STATE OF RHODE ISLAND AND PROVIDENCE PLANTATIONS

# RESOLUTION OF THE CITY COUNCIL

No. 535

Approved September 27, 1984

RESOLVED, DECREED AND ORDERED

That the following named street shown as cross-hatched area on the accompanying plan entitled "Providence, Rhode Island, Department of Public Works - Engineering Office, Street Line Section Plan No. 064150, dated May 10, 1984",

VIZ:

Cleveland Street (portion of) from Etna Street to Heath Street, shown as cross-hatched area on the accompanying plan and designated by the letters (A-B-C-D-E-A), having ceased to be useful to the public and the same is proposed to be abandoned as a Public Highway; and the damage to the abutters is appraised at nothing and so awarded, and it is further,

ORDERED, That the Director of Public Works, be and he is hereby directed to cause a sign to be placed on the above-named highway abandoned as aforesaid, having thereon the words, "Not a Public Highway", and it is further

ORDERED, That after the entry of this order or decree, the City Clerk shall cause a notice, thereof, to be published in a newspaper published in the County of Providence at least once a week for three successive weeks, and a further and personal notice shall be served by the City Sergeant upon every owner of land abutting the above-named highway which has been abandoned, who is known to reside within the State.

IN CITY COUNCIL  
SEP 20 1984

READ AND PASSED

*Louis P. Stewart* PRES.  
*Rose M. Mendonca* CLERK



THE COMMITTEE ON  
PUBLIC WORKS

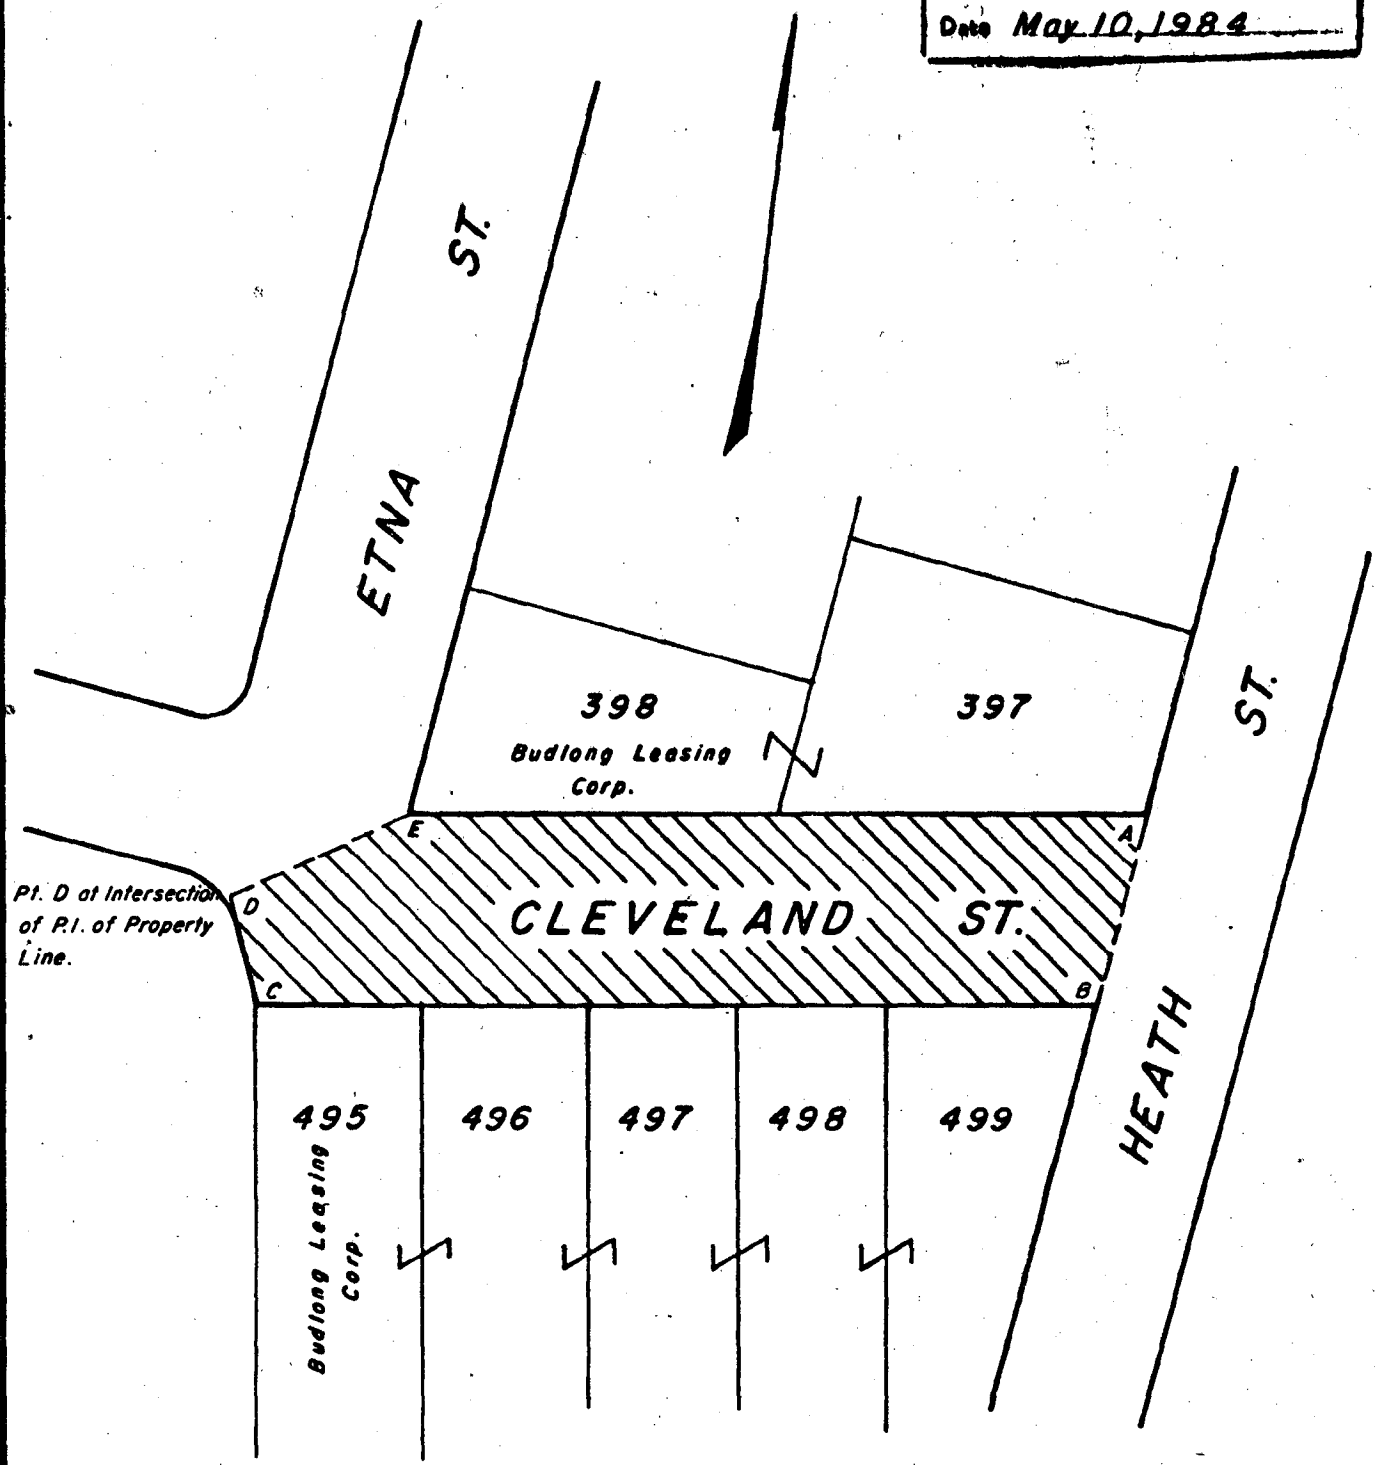
Approves Passage of  
The Within Resolution

Rose M. Menninger  
Clerk Chairman

Sept. 14, 1984

1-5:1037

PROVIDENCE R. I.  
 P. W. DEPT. - ENGINEERING OFFICE  
 STREET LINE SECTION  
 Plan No. 064150  
 Date May 10, 1984



Note:  
 Cross-Hatched Area(A-B-C-D-E-A) Indicates Proposed Abandonment.

CITY OF PROVIDENCE, R. I.  
 Public Works Dept Engineering Office  
 Showing Proposed Abandonment of  
Cleveland St. (Etna to Heath)  
 Drawn by J. A. M. Checked by A. J. P.  
 Scale 1"=30' Date 5-10-84  
 Corrected P. J. Smyth Associate Engineer  
 Approved Frank G. Walsh Chief Engineer

Lot Numbers From Assessor's Plot 107

**CITY OF PROVIDENCE**  
STATE OF RHODE ISLAND AND PROVIDENCE PLANTATIONS

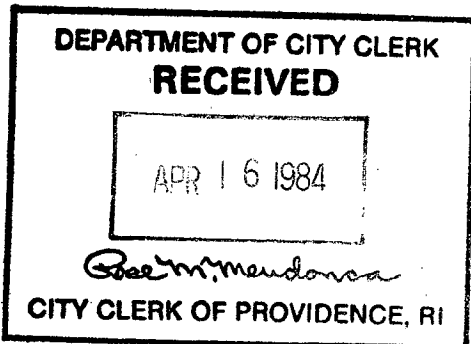
**PETITION TO THE CITY COUNCIL**

TO THE HONORABLE CITY COUNCIL OF THE CITY OF PROVIDENCE:

*The undersigned respectfully petitions your honorable body*  
to abandon a portion of Cleveland Street from Etna Street to Heath Street.

*Michael R. Guarino*

Budlong Leasing Corp.  
Michael R. Guarino President



*Pd by Ch # 1224 amt. \$75.00*

DEPT. OF CITY CLERK  
APR 16 1984  
1211

**FILED**  
APR 16 1 21 PM '84  
DEPT. OF CITY CLERK  
PROVIDENCE, R.I.

CITY CLERK OF  
PROVIDENCE  
RECEIVED  
DEPARTMENT OF CITY CLERK

IN CITY COUNCIL  
APR 19 1984  
FIRST READING  
REFERRED TO COMMITTEE ON PUBLIC WORKS

*Rose M. Mendonca*  
CLERK

*Council President Rao Lempore Shavito (By Request)*

**CITY OF PROVIDENCE**  
STATE OF RHODE ISLAND AND PROVIDENCE PLANTATIONS

**PETITION TO THE CITY COUNCIL**

TO THE HONORABLE CITY COUNCIL OF THE CITY OF PROVIDENCE:

*The undersigned respectfully petitions your honorable body*

to abandon a portion of Cleveland Street from Etna Street to Heath Street.



Budlong Leasing Corp.  
Michael R. Guarino President

**FILED**

APR 16 1 21 PM '84

DEPT. OF CITY CLERK  
PROVIDENCE, R. I.

City of Providence



Rhode Island

Department of City Clerk

MEMORANDUM

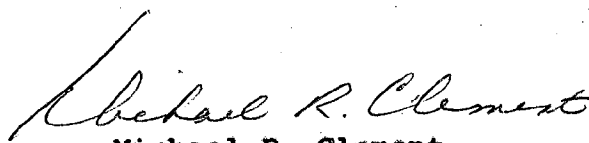
DATE: April 24, 1984

TO: Frank Tibaldi, Director - Public Works

SUBJECT: Cleveland Street - Abandonment

CONSIDERED BY: Committee on Public Works

DISPOSITION: Attached is a copy of the subject matter for your study and report back in writing to the above-named Committee, along with a list of abutting property owners and tracing of the area to be abandoned.

  
Michael R. Clement  
First Deputy City Clerk

City of Providence



Rhode Island

Department of City Clerk

MEMORANDUM

DATE: April 24, 1984

TO: Frank Tibaldi, Traffic Engineer

SUBJECT: Cleveland Street - Abandonment

CONSIDERED BY: Committee on Public Works

DISPOSITION: Attached is a copy of the subject matter for your study and report back in writing to the above-named Committee.

*Michael R. Clement*  
Michael R. Clement  
First Deputy City Clerk

City of Providence



Rhode Island

Department of City Clerk

**MEMORANDUM**

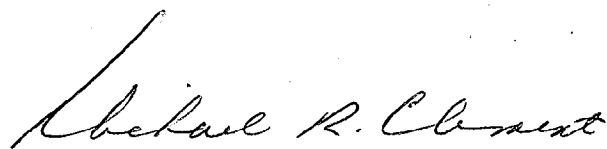
DATE: April 24, 1984

TO: Wiley Archer - Water Supply Board

SUBJECT: Cleveland Street - Abandonment

CONSIDERED BY: Committee on Public Works

DISPOSITION: Attached is a copy of the subject matter for your study and report back in writing to the above-named Committee.

  
Michael R. Clement  
First Deputy City Clerk

City of Providence



Rhode Island

Department of City Clerk

**MEMORANDUM**

DATE: April 24, 1984

TO: Stanley Bernstein - Planning & Urban Development

SUBJECT: Cleveland Street - Abandonment

CONSIDERED BY: Committee on Public Works

DISPOSITION: Attached is a copy of the subject matter for your study and report back in writing to the above-named Committee.

*Michael R. Clement*  
Michael R. Clement  
First Deputy City Clerk

City of Providence



Rhode Island

Department of City Clerk

MEMORANDUM

DATE: April 24, 1984

TO: Sanford Gorodetsky - Public Safety

SUBJECT: Cleveland Street - Abandonment

CONSIDERED BY: Committee on Public Works

DISPOSITION: Attached is a copy of the subject matter for your study and report back in writing to the above-named Committee.

*Michael R. Clement*  
Michael R. Clement  
First Deputy City Clerk

City of Providence



Rhode Island

Department of City Clerk

**MEMORANDUM**

DATE: September 12, 1984

TO: Mayor Joseph R. Paolino, Jr. - Public Safety Commissioner

SUBJECT: CLEVELAND STREET-ABANDONMENT

CONSIDERED BY: Committee on Public Works

DISPOSITION: Attached is a copy of the subject matter for your study and report back in writing to the above named Committee.

SECOND REQUEST

*Michael R. Clement*  
1st Dep. City Clerk

# WATER SUPPLY BOARD



## CITY OF PROVIDENCE

April 26, 1984

Councilman James Petrosinelli, Chairman  
Committee on Public Works  
City Clerk's Office  
City Hall  
Providence, Rhode Island

Dear Councilman Petrosinelli:

This department received a memorandum and a copy of a petition for the abandonment of a portion of Cleveland Street from Etna Street to Heath Street, Providence.

The Water Supply Board has no facilities in this area to be abandoned and therefore has no objection to the abandonment.

Very truly yours,

A handwritten signature in dark ink, appearing to read "Wiley J. Archer".

Wiley J. Archer, P.E.  
Chief Engineer/General Manager

ms

cc: Edward Bondarevskis  
Sr. Principal Engineer

FRANK A. TIBALDI  
TRAFFIC ENGINEER



VINCENT A. CIANCI, JR.  
MAYOR

## DEPARTMENT OF TRAFFIC ENGINEERING

July 17, 1984

Committee on Public Works  
City Hall  
Providence, Rhode Island

Gentlemen:

The Traffic Engineering Department has received and reviewed the following petitions from your Committee and has taken the subsequent action:

✓ Request: To abandon a portion of Cleveland Street from Etna Street to Heath Street.

Disposition: No objection.

Request: To abandon a portion of Chapman Street between Broad Street and O'Connor Street.

Disposition: No objection.

Request: To abandon a portion of Bowen Street between Pratt and Congdon Streets.

Disposition: No objection.

Request: To abandon a portion of Treasea Street from Stella Street to King Phillip St.

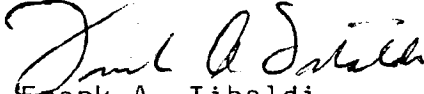
Disposition: No objection.

Committee on Public Works  
July 17, 1984  
Page 2

Request: To abandon a portion of Henry Street.

Disposition: No objection.

Very truly yours,

  
Frank A. Tibaldi  
Traffic Engineer

FAT/it



# The City Plan Commission

40 FOUNTAIN STREET

PROVIDENCE, RHODE ISLAND 02903

May 15, 1984

Committee on Public Works  
c/o City Clerk  
City Hall  
Providence, Rhode Island 02903

Attention: Rose M. Mendonca, City Clerk

Re: Referral No. 2127 - Abandonment of portion of Cleveland St.  
located between Etna St. and Heath St. on  
AP 107.

Gentlemen:

The City Plan Commission, at its May 2, 1984 regular monthly meeting, reviewed and evaluated the subject referral from your committee. The petition was submitted by Mr. Michael R. Guarino, President of Budlong Leasing Corporation, who owns all adjacent lots on both sides of the subject portion of Cleveland St.

The Commission's comments and recommendations are as follows:

A field inspection revealed that the subject portion of Cleveland St. is a paper street. The adjacent lots No. 398 and 397 are occupied by a paved and fenced parking lot and Lots 495, 496, 497, 498 and 499 located south from aforesaid portion of Cleveland St., are vacant and situated partially on a steep slope. All vacant areas are covered with weeds and some garbage.

The adjacent area of Hartford Ave. Housing Project is very well served by Bodell Avenue and Etna Street. Heath St. being a connector between Hartford Ave. and Eastwood Avenue does not provide any access to surrounding properties located on both sides of Heath St. due to steep embankments on both sides.

Since aforesaid portion of Cleveland St. has no practical use as a public right-of-way,

The Commission voted:

That no objection is offered to this petition.

Sincerely yours,

*Stanley Bernstein*  
Stanley Bernstein  
Director

RECEIVED  
MAY 16 3 00 PM '84

SB/cd

cc: Councilwoman Josephine DiRuzzo  
Councilman Louis R. Stravato

**FILED**

MAY 16 3 03 PM '84

DEPT. OF CITY CLERK  
PROVIDENCE, R. I.

## Cleveland Street

Proposed abandonment of portion of  
Cleveland Street from Cma Street to  
Heath Street

Plot 107

lot 398 Budlong Leasing Corp.

234 Hartford Ave

Prov. R. P. 02909

lot 397 Same

lot 495 Same

lot 496 Same

lot 497 Same

lot 498 Same

lot 499 Same

THE CITY OF PROVIDENCE

CITY SERGEANT'S OFFICE

**THIS IS TO CERTIFY**, That I have caused the notice, of which a true copy is hereto annexed, to be served upon the following named persons, by handing to each of said persons, or by leaving at their last and usual place of abode in this State a true copy of said notice, to wit: PETITION TO ABANDON A PORTION OF CLEVELAND STREET FROM ETNA STREET TO HEATH STREET.

<u>PLAT</u>	<u>LOT</u>	
107	398	Budlong Leasing Corp. 234 Hartford Avenue Providence, RI 02909
107	397	"
107	495	"
107	496	"
107	497	"
107	498	"
107	499	"

COUNCILMAN LOUIS R. STRAVATO,  
WARD 7

CITY SERGEANT

DATE



**DEPARTMENT OF CITY CLERK**  
CITY HALL, PROVIDENCE, R. I. 02903

ROSE M. MENDONCA, CITY CLERK

Budlong Leasing Corp.  
234 Hartford Avenue  
Providence, RI 02909

MICHAEL RUSSO, ACTING  
~~XXXXXXXXXXXXXXX~~  
DIRECTOR OF PUBLIC WORKS



JOSEPH R. PAOLINO, JR.  
~~XXXXXXXXXXXXXXXXXXXX~~  
VINCENT A. CIANELI, JR.  
MAYOR

## DEPARTMENT OF PUBLIC WORKS

September 12, 1984

The Honorable James Petrosinelli  
Chairman, Public Works Committee  
c/o City Clerk's Office  
City Hall  
Providence, Rhode Island

RE: ABANDONMENT OF PORTION OF CLEVELAND STREET

Dear Chairman Petrosinelli:

This Department has no objections to the abandonment of that portion of Cleveland Street from Etna Street to Health Street.

Sincerely,

*Michael Russo*  
MICHAEL RUSSO  
Acting Director

MR;RQ:v

~~SANFORD H. KROBETSKY~~  
COMMISSIONER



Joseph R. Paolino, Jr.  
~~JOSEPH R. PAOLINO, JR.~~  
MAYOR

## DEPARTMENT OF PUBLIC SAFETY

September 12, 1984

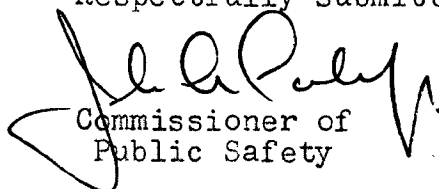
The Honorable City Council  
City Hall  
Providence, Rhode Island

Att: Committee on  
Public Works

Gentlemen:

The Department of Public Safety has no objection to the abandonment of Cleveland Street, from Etna Street to Heath Street, as described in the attached petition.

Respectfully submitted,

  
Commissioner of  
Public Safety

lr  
Enc: