

# City of Providence

STATE OF RHODE ISLAND AND PROVIDENCE PLANTATIONS

## CHAPTER 1998-7

### No. 15 AN ORDINANCE

IN AMENDMENT OF CHAPTER 1973-52 OF THE ORDINANCES OF THE CITY OF PROVIDENCE, APPROVED DECEMBER 24, 1973 ENTITLED "AN ORDINANCE APPROVING AND ADOPTING THE OFFICIAL REDEVELOPMENT PLAN FOR THE WEST BROADWAY NDP URBAN RENEWAL AREA (1)" FOR THE DELETION OF LOT 35 PLAT 8, 36 HARKNESS ST. FROM THE PROPERTY ACQUISITION LIST.

Effective ~~XXXXXXX~~ January 18, 1998

*Be it ordained by the City of Providence:*

1. That Chapter 1973-52 of the Ordinances of the City of Providence approved December 24, 1973 and entitled "An Ordinance Approving and Adopting the Official Redevelopment Plan for West Broadway NDP Urban Renewal Area (1) as amended by the following Ordinances of the City of Providence: Chapter 1974-38, (November 11, 1974); Chapter 1975-31, (December 13, 1975); Chapter 1976-16, (April 16, 1976); Chapter 1977-4, (February 14, 1977); Chapter 1978-16 (June 24, 1978); Chapter 1978-28, (December 29, 1978); Chapter 1984-19, (March 9, 1984); Chapter 1992-46, (November 25, 1992) and Chapter 1997-13, (February 23, 1997), is hereby amended as follows:

- A. To the list of designated properties for acquisition in Section 2., entitled, "Acquisition and Clearance" under Chapter D., entitled "Urban Renewal Techniques To Be Used To Achieve Plan Objectives" contained and set forth on page 12 of that certain booklet entitled "West Broadway Urban Renewal Area, Official Redevelopment Plan, 1973, which is part of the aforementioned Ordinance, the following property shall be deleted:

A. P. 35 LOT 8 36 Harkness Street

- B. The following maps of the Official Redevelopment Plan are deleted:

1. Map No. 3, Proposed Acquisition, October, 1996
2. Map No. 7, Disposition Map, October, 1996

- C. Insert the following maps in its stead:

1. Map No. 3, Proposed Acquisition, July, 1997.
2. Map No. 7, Disposition Map, July, 1997.

No.

CHAPTER

AN ORDINANCE

IN CITY COUNCIL  
NOV 6 1997  
FIRST READING  
REFERRED TO COMMITTEE ON  
URBAN REDEVELOPMENT  
RENEWAL & PLANNING

*Michael R. Clement*  
CLERK

THE COMMITTEE ON  
URBAN REDEVELOPMENT  
RENEWAL & PLANNING  
Approves Passage of  
The Within Ordinance

*Barbara A. Fairies*  
12/3/97  
Clerk

*Councilman Gaffney, Councilman Allen (By request)*

2. That said Chapter 1983-4 of the Ordinances of the City of Providence as adopted and as heretofore amended, be and the same is hereby ratified and affirmed in all other respects.
3. That this Ordinance shall take effect on its passage and shall be filed with the City Clerk who is hereby authorized and directed to forward a certified copy thereof to the Providence Redevelopment Agency.

**IN CITY COUNCIL**  
**DEC 18 1997**  
**FIRST READING**  
**READ AND PASSED**

*Michael R. Clement* CLERK

**IN CITY COUNCIL**

**JAN 8 1998**  
**FINAL READING**  
**READ AND PASSED**


*Evelyn V. Fargnoli*  
 PRESIDENT  
*Barbara A. Garrison*  
 Deputy CLERK

Effective without the Mayor's  
 signature:

*Michael R. Clement*  
 Michael R. Clement  
 City Clerk

Showing parcels of real estate as assessed

SCALE 1"=60'

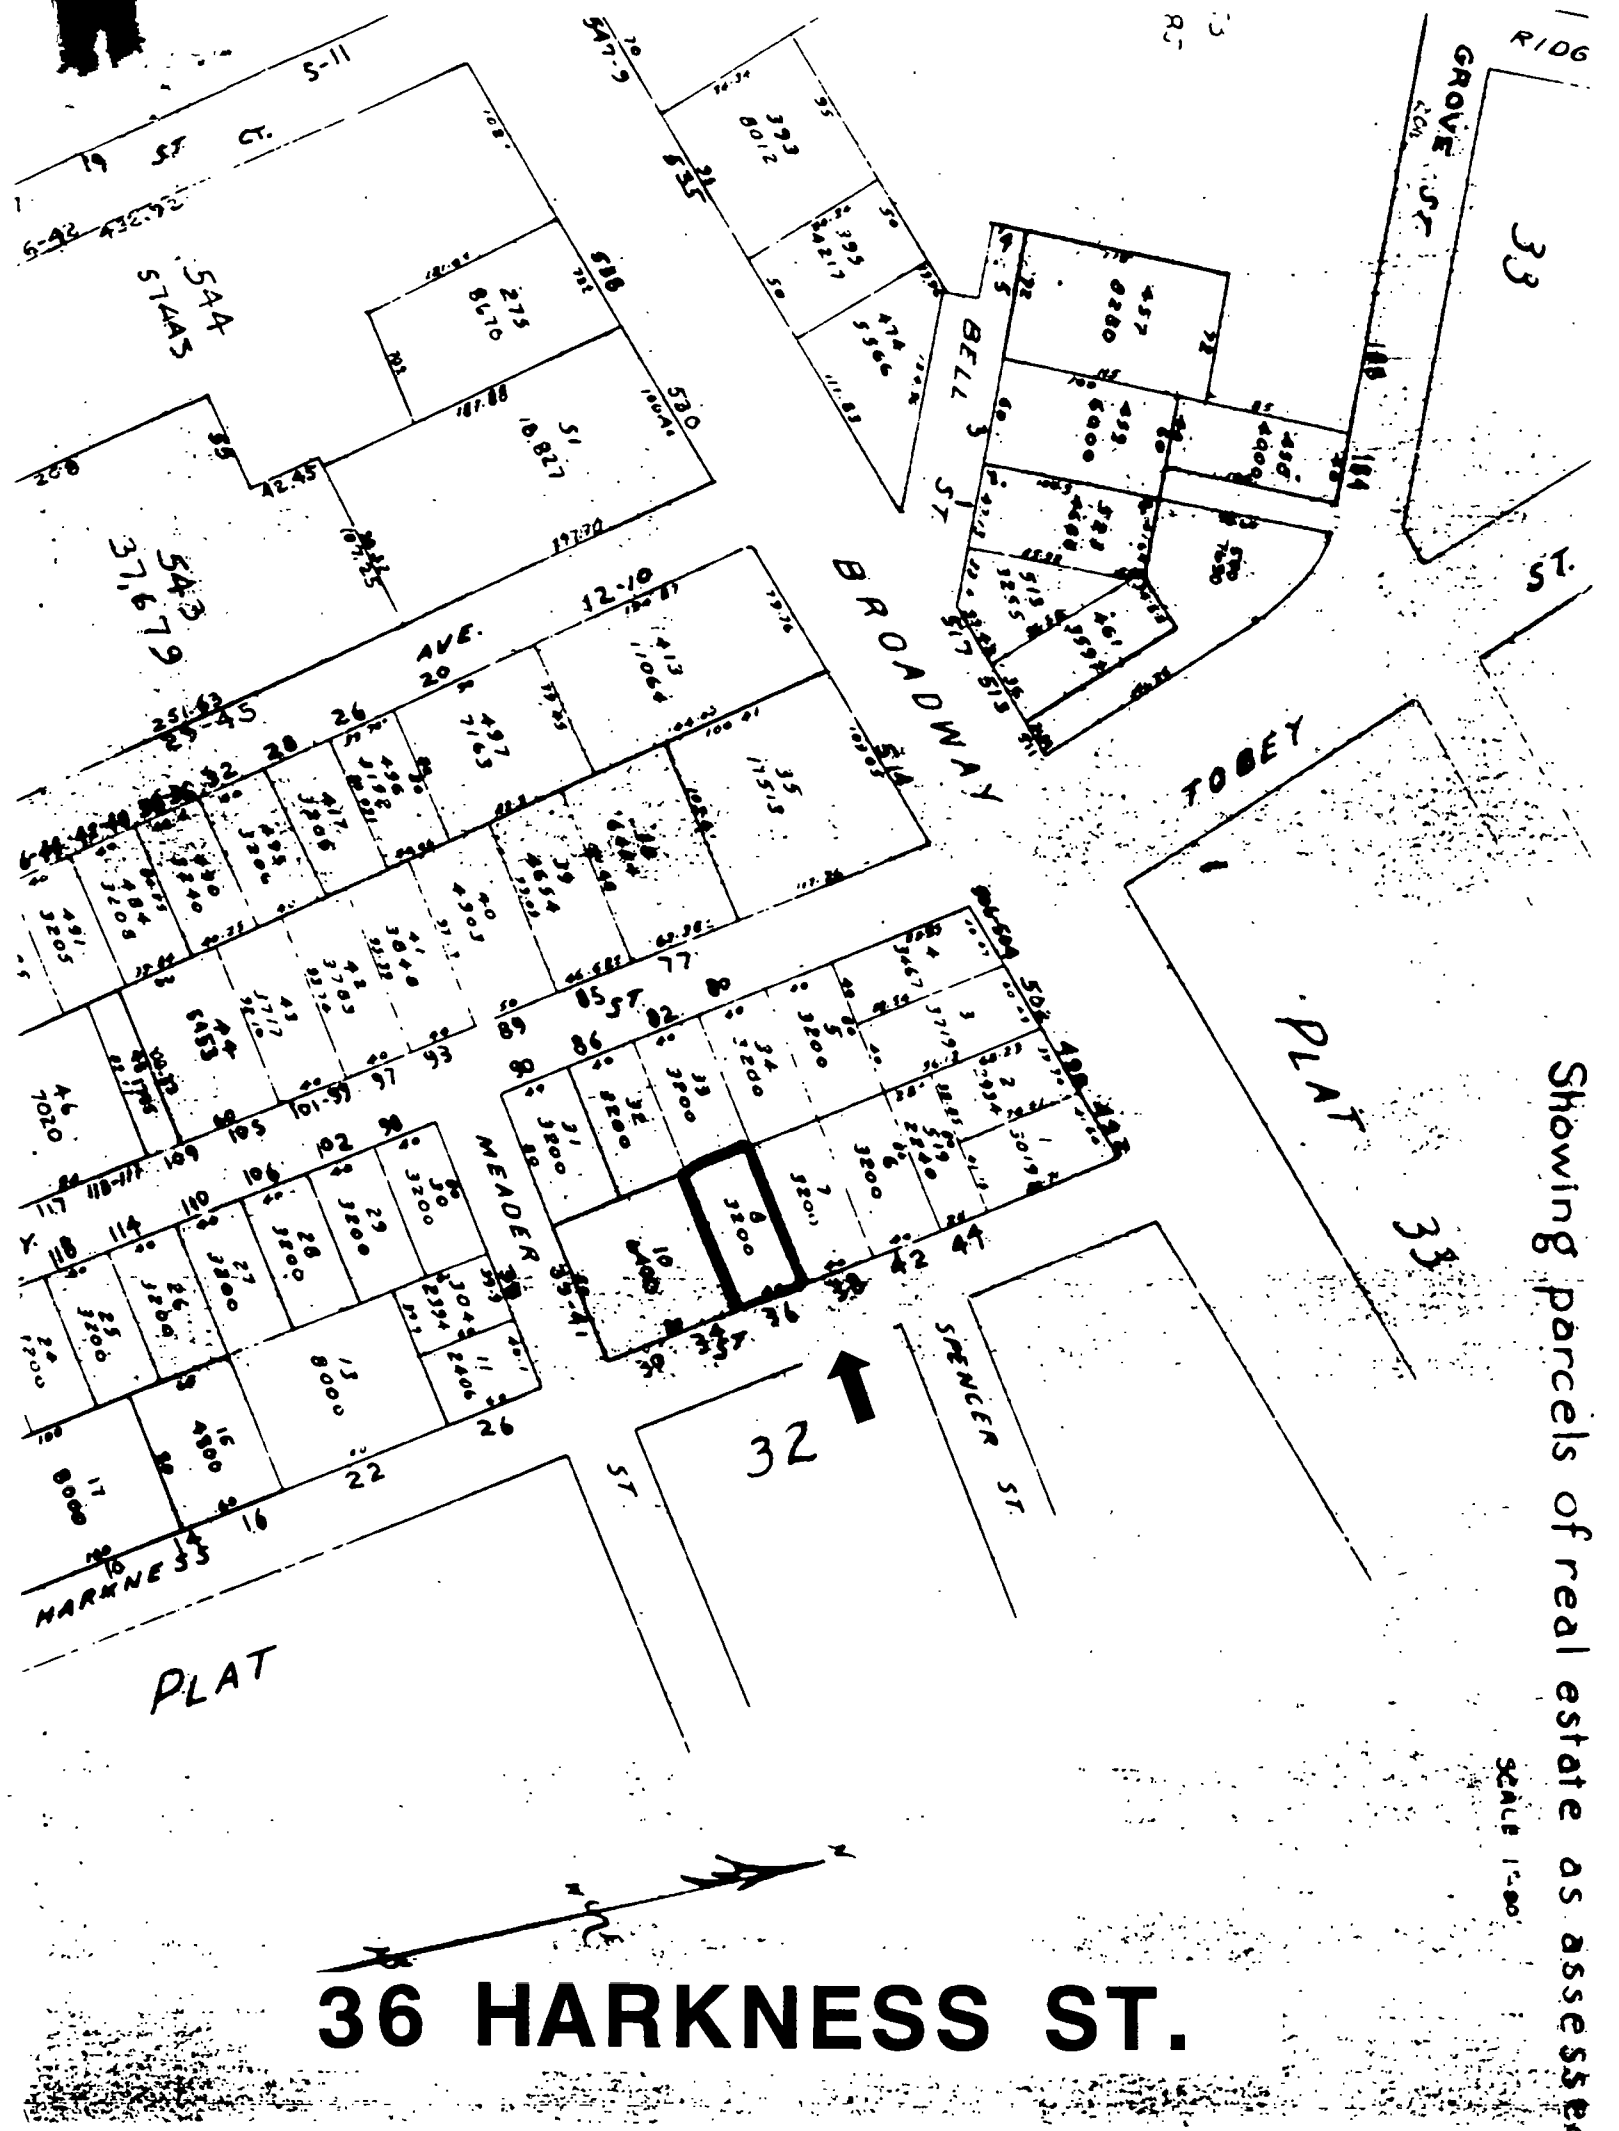

36 HARKNESS ST.