

THE CITY OF PROVIDENCE
STATE OF RHODE ISLAND AND PROVIDENCE PLANTATIONS

RESOLUTION OF THE CITY COUNCIL

No.

Approved

RESOLVED, DECREED AND ORDERED

That the following named street shown as cross-hatched area on the accompanying plan entitled "Providence, Rhode Island, Department of Public Works - Engineering Office, Street Line Section Plan No. 063940, dated July 14, 1975",

VIZ:

Sawyer Street from Stamford Avenue to its easterly termination shown as cross-hatched area on the accompanying plan and designated by the letters (A-B-C-D-A), having ceased to be useful to the public and the same is proposed to be abandoned as a public highway; subject to payment of depreciated value of water main and services in the amount of Two Thousand Six Hundred Sixty-Six Dollars and Fifty Two Cents (\$2,666.52) as incorporated in communication from Acting Chief Engineer, Water Supply Board, dated December 5, 1979, and the damage to the abutters is appraised at nothing and so awarded, and it is further,

ORDERED, that the Director of Public Works, be and he is hereby directed to cause a sign to be placed on the above-named highway abandoned as aforesaid, having thereon the words, "Not a Public Highway", and it is further

ORDERED, That after the entry of this order or decree, the City Clerk shall cause a notice, thereof, to be published in a newspaper published in the County of Providence at least once a week for three successive weeks, and a further and personal notice shall be served by the City Sergeant upon every owner of land abutting the above-named highway which has been abandoned, who is known to reside within the State.

IN CITY COUNCIL
APR 21 1983

READ AND NOT PASSED

Reem M. Lawrence

THE COMMITTEE ON

PUBLIC WORKS

Recommends

Be Denied

Rose M. Mendonca

April 13, 1981

Clerk

IN CITY COUNCIL

FEB 5 1981

FIRST READING

REFERRED TO COMMITTEE ON PUBLIC WORKS

Rose M. Mendonca **CLERK**

THE COMMITTEE ON

PUBLIC WORKS

**Approves Passage of
The Within Resolution**

Rose M. Mendonca

Clerk **Chairman**

March 16, 1981

IN CITY COUNCIL

MAR 19 1981

Second

FIRST READING

REFERRED TO COMMITTEE ON PUBLIC WORKS

Rose M. Mendonca **CLERK**

THE COMMITTEE ON FEB 2 1983

PUBLIC WORKS

Recommends

Be Continued

Michael R. Clement

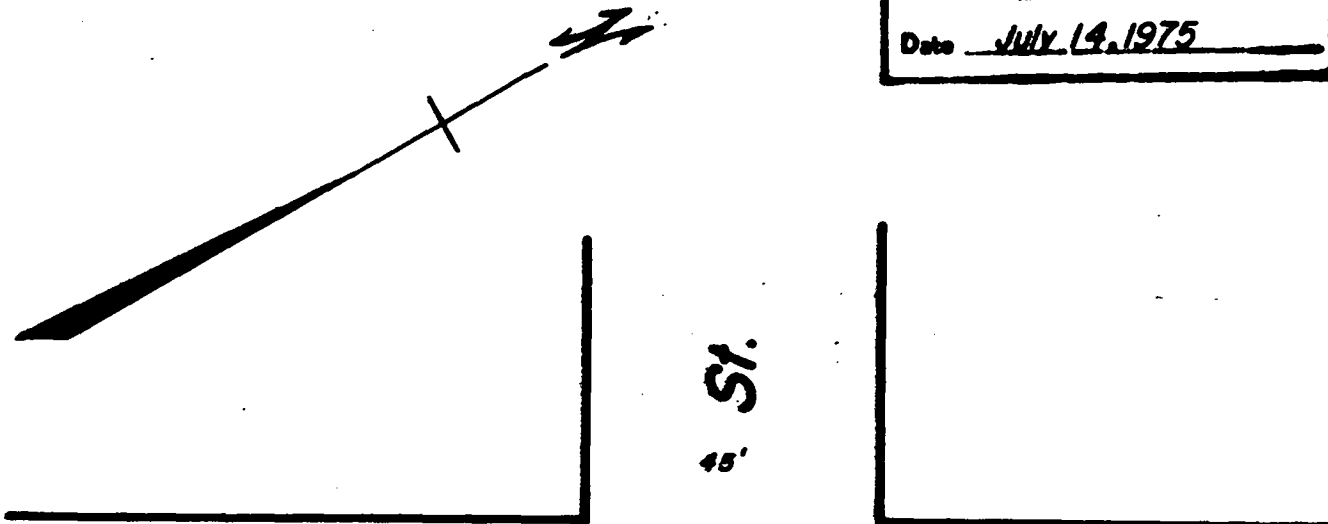
Clerk

Councilman Easton

No. 353 4/21/83

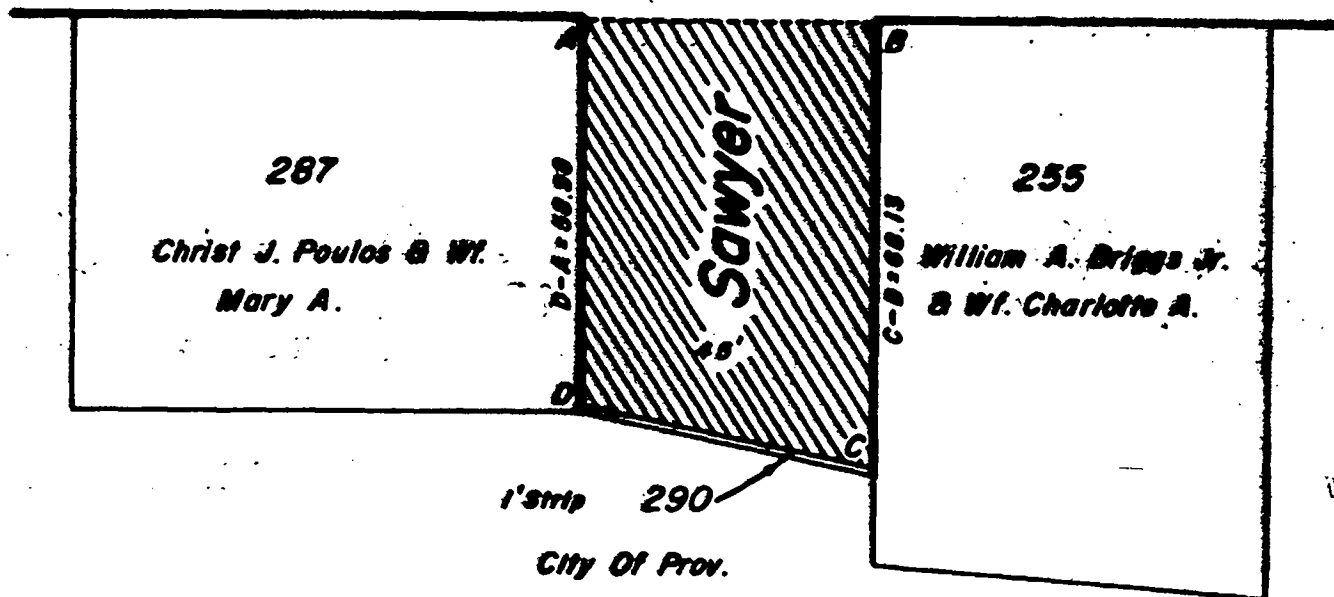
Not Passed

PROVIDENCE, R. I.
P. W. DEPT. - ENGINEERING OFFICE
STREET LINE SECTION
Plan No. 063940
Date JULY 14, 1975



Stamford

Ave.



Note:

Cross-Hatched Area (A-B-C-D-A)
Indicates Proposed Abandonment.

Lot Numbers From Assessor's Plat 89

CITY OF PROVIDENCE, R. I.
Public Works Dept. - Engineering Office
Showing Proposed Abandonment (Portion
Of Street St. Stamford Ave. to E. St. Park
Drawn by CH/ML Checked by L.A.H.
Scale 1"=30' Date July 14, 1975
Corrected None Approved [Signature]
Approved [Signature]

760
H-90

PETITION TO THE CITY COUNCIL

TO THE HONORABLE CITY COUNCIL OF THE CITY OF PROVIDENCE:

The undersigned respectfully petitions your honorable body

to abandon as a public highway that portion of Sawyer Street from

Stamford Avenue to its easterly termination.

Raymond A. D'Amassi
Councilman Ward 9

RECEIVED
CITY OF PROVIDENCE
JUN 25 10 33 AM '75

FILED
JUN 25 10 33 AM '75
DEPT. OF CITY CLERK
PROVIDENCE, R.I.

IN CITY COUNCIL
JUN 30 1975
FIRST READING
REFERRED TO COMMITTEE ON
Vincent Vespa
CLERK
PUBLIC WORKS

THE COMMITTEE ON
PUBLIC WORKS
Recommends Be Continued
Rose M. Mendonca
Clerk
Nov. 29, 1974

THE COMMITTEE ON *Dec. 15, 1980*
PUBLIC WORKS
Recommends Indefinite
Postponement
Michael R. Clement
Chairman Clerk

THE CITY OF PROVIDENCE

CITY SERGEANT'S OFFICE

THIS IS TO CERTIFY, That I have caused the notice, of which a true copy is hereto annexed, to be served upon the following named persons, by handing to each of said persons, or by leaving at their last and usual place of abode in this State a true copy of said notice, to wit: **Petition to abandon that portion of Sawyer Street from Stamford Avenue to its Easterly termination, as a Public Highway.**

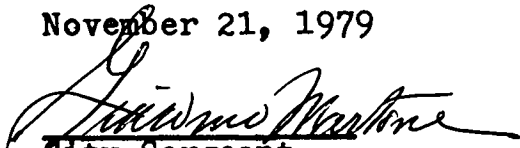
<u>PLAT</u>	<u>LOT</u>	<u>NAME AND ADDRESS</u>
89	255	William A. Briggs & wf. Charlotta A. 78 Stamford Avenue Providence, Rhode Island 02907
"	287	Christ J. Poulas & wf. Mary A. 4 Sawyer Street Providence, Rhode Island
"	290	Romeo S. Picerne Auburn 1265 Reservoir Avenue Cranston , Rhode Island 02910

Councilman Nicholas W. Easton

Councilman Harry A. Johnson

Date:

November 21, 1979


City Sergeant

THE CITY OF PROVIDENCE

CITY SERGEANT'S OFFICE

THIS IS TO CERTIFY, That I have caused the notice, of which a true copy is hereto annexed, to be served upon the following named persons, by handing to each of said persons, or by leaving at their last and usual place of abode in this State a true copy of said notice, to wit: **Petition to abandon that portion of Sawyer Street from Stamford Avenue to its Easterly termination, as a Public Highway.**

<u>PLAT</u>	<u>LOT</u>	<u>NAME AND ADDRESS</u>
89	255	William A. Briggs & wf. Charlotta A. 78 Stamford Avenue Providence, Rhode Island 02907
"	287	Christ J. Poulas & wf. Mary A. 4 Sawyer Street Providence, Rhode Island
"	290	Romeo S. Picerne Auburn 1265 Reservoir Avenue Granston , Rhode Island 02910

Councilman Nicholas W. Easton

Councilman Harry A. Johnson

Date:

November 21, 1979

City Sergeant

JOHN A. DOHERTY, *Chairman*
EARL H. ASHLEY
UGO RICCIO
ROBERT F. HOWARD
RAYMOND COLA
VINCENT J. CIRELLI
VINCENT T. IZZO, *Ex-Officio*

WATER SUPPLY BOARD

CITY OF PROVIDENCE, R. I. 02908
552 ACADEMY AVENUE

JOHN E. ROGERS P.E.
Chief Engineer
JOHN H. SEITES P.E.
Deputy Chief Engineer
ROBERT J. PACI
Legal Advisor
AUSTIN B. McMANUS
Secretary

July 8, 1975

Chairman
Committee on Public Works
City Clerk's Office, City Hall
Providence, Rhode Island

Dear Mr. Chairman:

We received a memorandum from the City Clerk dated July 1, 1975 concerning a petition for the abandonment of a portion of Sawyer Street.


The depreciated value of the Water Department facilities in that section of the street is as follows:

76 ft. of 6" A.C. Main	\$ 490.30
6" Gate Valve	238.76
1½" Service	226.60
Plug, Tee, Strap and Bulkhead	<u>150.00</u>
Total Value	\$1,105.66

We respectfully request that the petitioner be notified and that he agrees to pay the Water Supply Board the sum of \$1,105.66 before final action is taken.

A satisfactory permanent easement granted by the petitioner would be an alternate proposal.

Very truly yours,



John E. Rogers, P.E.
Chief Engineer

ms

cc: Mr. Joseph Dean
Mr. James Lombardi

FRANK A. TIBALDI
TRAFFIC ENGINEER
JAMES J. D'AGOSTINO
ASSISTANT TRAFFIC ENGINEER



VINCENT A. CIANCI, JR.
MAYOR

TRAFFIC ENGINEERING DEPARTMENT

60 ERNEST ST.

PROVIDENCE, R. I. 02905

781 - 4044

July 17, 1975

The Honorable City Council
Committee on Public Works
City Hall
Providence, Rhode Island


Gentlemen:

The Traffic Engineering Department has received the following petition from your Committee and has taken the subsequent action:

Request: To abandon as a public highway that portion of Sawyer Street from Stamford Avenue to its easterly termination.

Disposition: No objection to said abandonment.

Very truly yours,


Frank A. Tibaldi
Traffic Engineer

FAT/it



VINCENT A. CIANCI, JR.
MAYOR

DEPARTMENT OF PLANNING AND URBAN DEVELOPMENT
40 FOUNTAIN ST., • PROVIDENCE, R. I. 02903 • TEL. 401-831-6550

December 18, 1975

Committee on Public Works
City Hall
Providence, R.I. 02903

SUBJECT: Referral No. 1939 - ABANDONMENT - PORTION OF SAWYER ST.

Gentlemen:

This petition from the Committee on Public Works proposes the abandonment of that portion of Sawyer St. that is located to the east of Stamford St. in Plat 89.

Inspection revealed that the portion of Sawyer St. indicated is unpaved and terminates at its eastern extremity at city-owned land which is the former site of the Forestry Department building. The street in question plus all surrounding property is zoned R-1.

A plan for the subdivision of the city-owned property at this location into 13 single family house lots (see attached) has been presented to the City Council and to the Tax Assessor. The plan has been accepted and duly recorded by the Recorder of Deeds.

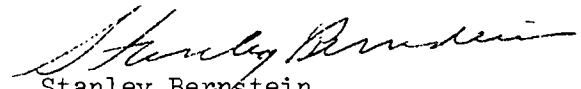
In view of the above action, the portion of Sawyer St. indicated for abandonment will have no further value as a public thoroughfare. Therefore, no objection is offered by this department to the proposed abandonment.

Upon motion of Mr. Casey seconded by Mr. Flynn

The Commission

VOTED: To recommend that this petition be tabled pending further action within the City Council.

Very truly yours,


Stanley Bernstein
Director

SB:ee

cc: Councilman John P. Garan
Councilman Raymond A. Tomasso

City of Providence



Rhode Island

Department of City Clerk

MEMORANDUM

DATE: July 1, 1975

TO: •

SUBJECT: SAWYER STREET - ABANDONMENT - PORTION

CONSIDERED BY: Committee on Public Works

DISPOSITION: Attached is copy of Subject Petition for study
and report.

2 / Acting Commissioner Cianci
1 / Director Healy
✓ Deputy Director Bernstein
✓ Chief Engineer Rogers
✓ Traffic Engineer Tibaldi

Ernest L. ...
City Clerk

City of Providence



Rhode Island

Department of City Clerk

MEMORANDUM

DATE: October 30, 1975
TO: Daniel E. Healy
SUBJECT: **ABANDONMENT - SAWYER STREET**
CONSIDERED BY: City Clerk, Vincent Vespia
DISPOSITION: Attached is copy of Petition on above subject.

Will you kindly submit to me, as soon as practical, a list of abutting owners of property along the said Sawyer Street for formal notification of the subject Petition.

A handwritten signature in cursive script, reading "Vincent Vespia".

City Clerk

City of Providence



Rhode Island

Department of City Clerk

MEMORANDUM

DATE: November 26, 1976

TO: Acting Commissioner Cianci, Director Healy and Director
Bernstein.

SUBJECT: SAWYER STREET - ABANDONMENT

CONSIDERED BY: Committee on Public Works

DISPOSITION: The subject Committee transmitted to you on the date of July 1, 1975, copies of Petition on the above subject. As of November 25, 1975, at which time a meeting was held by that Committee, no report has been received from you on the matter.

Accordingly, the subject Petition was continued awaiting such report.

City Clerk

City of Providence



Rhode Island

Department of City Clerk

MEMORANDUM

DATE: November 26, 1975

TO: Director Healy

SUBJECT: SAWYER STREET

CONSIDERED BY: Committee on Public Works

DISPOSITION: At the meeting of the subject Committee held yesterday, it was noted that no tracings on the above subject matter had been received from the Department of Public Works, which was requested by the Assistant Clerk of the Committee on Public Works by direct telephone to your secretary.

Will you therefore, kindly in the interest of expediting this matter, cause tracings to be made and forwarded to this Committee.

Ernest Healy

City Clerk

City of Providence



Rhode Island

Department of City Clerk

MEMORANDUM

DATE: November 30, 1979

TO: Stanley Bernstein, Director - Dept. of Planning and Urban Development

SUBJECT: ATTACHED PETITION RELATIVE TO ABANDONMENT OF A PORTION OF SAWYER ST.

CONSIDERED BY: Councilman Harry A. Johnson, Committee on Public Works

DISPOSITION:

Attached is copy of petition presently pending before the Committee on Public Works together with a report from your Department dated December 18, 1975.

As the Committee is desirous of acting on this matter, would you kindly submit an updated report as to your opinion to the above named Committee.

Rose M. Mendonca
City Clerk

STANLEY BERNSTEIN
DIRECTOR



VINCENT A. CIANCI, JR.
MAYOR

DEPARTMENT OF PLANNING AND URBAN DEVELOPMENT

40 FOUNTAIN ST., - PROVIDENCE, R. I. 02903 - TEL. 401-831-6550

January 24, 1980

Committee on Public Works
c/o City Clerk
City Hall
Providence, Rhode Island 02903

Attention: Michael Clements

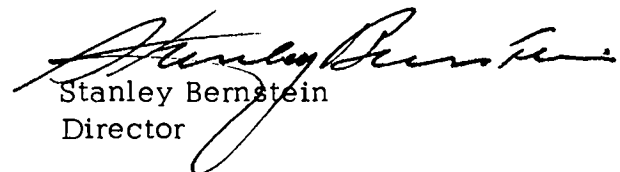
Re: Street Abandonments - Referral Nos. 2021, 2022 and 2023

Gentlemen:

Attached hereto are this department's recommendations for the above referred to street abandonments which were to be presented to the City Plan Commission at its January 21, 1980 meeting. Unfortunately, a quorum could not be assembled and the referrals could not be formally considered.

However, this department has reviewed and taken photographs of the area and is attaching that material together with site maps to assist in your deliberations. Additionally, attached hereto is this department's recommendations in regard to the petitions for street abandonments.

Sincerely yours,


Stanley Bernstein
Director

Attachments
SB/cd
SDC

JAN 25 12 40 PM '80
DEPT. OF CITY CLERK
PROVIDENCE, R.I.

51 50

REFERRAL NO. 2021 - ABANDONMENT OF PORTION OF SAWYER STREET

A communication from the Committee on Public Works dated November 30, 1979 proposed the abandonment of that portion of Sawyer Street from Stamford Avenue to its easterly termination. This petition was submitted by former Councilman Raymond A. Tomasso on June 25, 1975. An updated study from the Department of Planning and Urban Development is requested by Councilman Harry A. Johnson of the Committee on Public Works.

A field inspection revealed that portion of Sawyer Street from Stamford Avenue to its easterly termination is paved but the sidewalks are unpaved without curbs. Sawyer Street ends at Lot 137, which has been subdivided into 13 single family house lots. The street in question and its surrounding properties are within the R-1 single family zone. An existing and proposed grading and drainage plan for that 13 lots was submitted to the Department of Planning and Urban Development by Netop Associates on July 24, 1979. It indicates that the storm drainage for the lot area adjoining Sawyer Street runs directly into Sawyer Street (see attachment). However, there is no catch basin within the portion of Sawyer Street in question.

On December 18, 1975 a study on this referral was reported to the Committee on Public Works. At that time no storm drainage plan existed or was received by the Department of Planning and Urban Development for Lot 137 (13 lots). No objection was offered by the Department of Planning and Urban Development.

Other than for storm drainage as mentioned above, that portion of Sawyer Street proposed for abandonment will have no further value as a public thoroughfare. Therefore, it is recommended by DPUD that if the storm drainage for Lot 137 will be adequately provided without using Sawyer Street, no objection is offered on this petition by the Commission.

CITY PLAN COMMISSION PROVIDENCE, R. I.

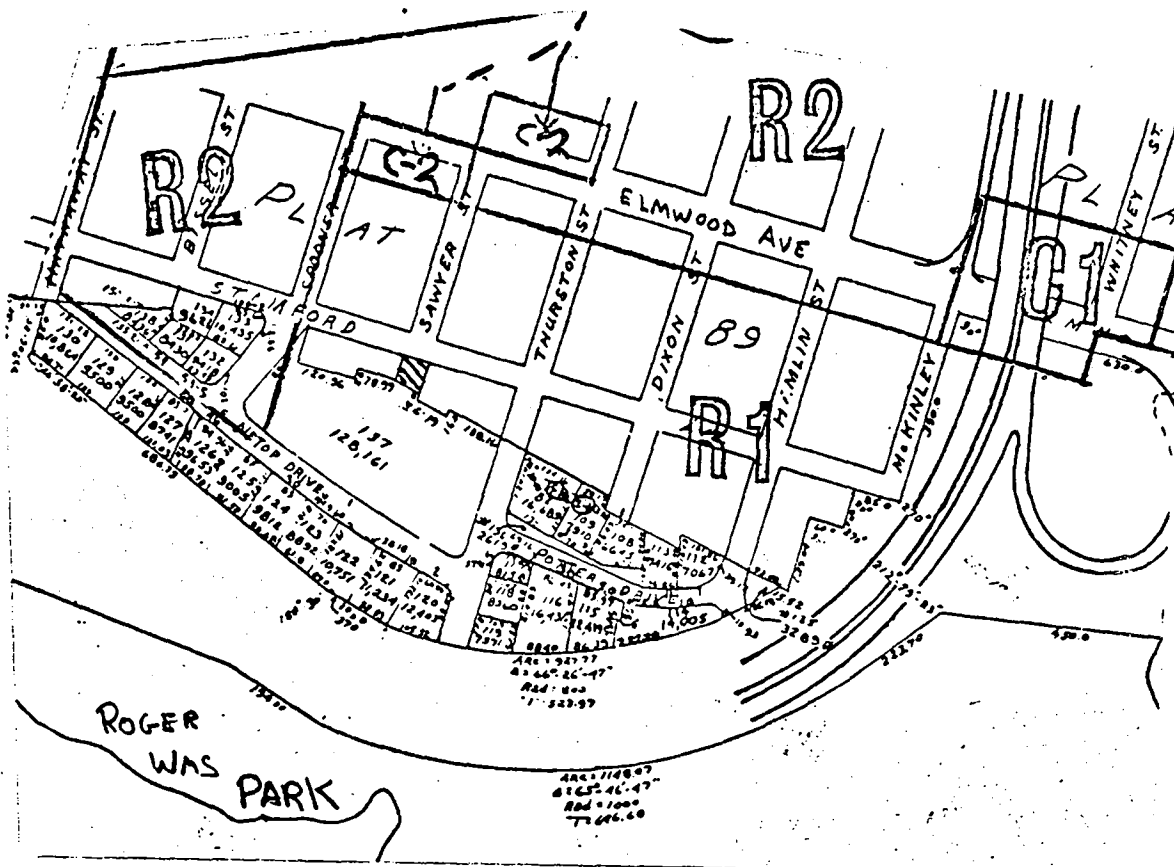
Ref. No. 2021 Subject: ABANDON PORTION SAWYER ST.

Plat No. 90 Lot No. —

St. Area 2,860 sq. ft.

LAND USE LEGEND

- 00 Vac. Land
- 10 One Fam.
- 11 One Fam. & Nonres.
- 12 One Fam. & Home Occ.
- 13 One Fam. & Prof. Off.
- 15 Auxiliary to Res.
- 20 Two Fam.
- 21 Two Fam. & Nonres.
- 22 Two Fam. & Home Occ.
- 23 Two Fam. & Prof. Off.
- 25 Two Fam. & One Fam.
- 30 Three Fam.
- 31 Three Fam. & Nonres.
- 32 Three Fam. & Home Occ.
- 33 Three Fam. & Prof. Off.
- 35 Three Fam. & One Fam.
- 36 Three Fam. & Two Fam.
- 40 Apt. 4 Fam. or More
- 41 Apt. & Nonres.
- 42 Apt. & Home Occ.
- 43 Apt. & Prof. Off.
- 45 Apt. & One Fam.
- 46 Apt. & Two Fam.
- 47 Apt. & Three Fam.
- 48 Lodging House
- 49 Fraternity
- 51 Limited Comm.
- 52 Parking Lot
- 53 Gen. Comm.
- 54 Nonstruct. Gen. Comm.
- 55 Parking Gar.
- 56 Heavy Comm.
- 57 Nonstruct. Heavy Comm.
- 58 Auto. Service Sta.
- 59 Stor. Gar. for Comm. Veh.
- 64 Gen. Ind.
- 65 Nonstruct. Gen. Ind.
- 67 Heavy Ind.
- 68 Nonstruct. Heavy Ind.
- 71 Utility
- 75 Railroad
- 81 Instit. (not elsewhere class.)
- 82 Parochial School
- 83 Church
- 84 Private School or Coll.
- 85 Cemetery
- 91 Park, Golf Course
- 92 Playground & Playfield
- 95 Public Bldg. (exc. schools)
- 96 Public School (E.S., J.H., H.S.)



AREA IN QUESTION

Date 12-7-79 By S. D. C. Scale NONE

ST.

NETOP

DRIVE

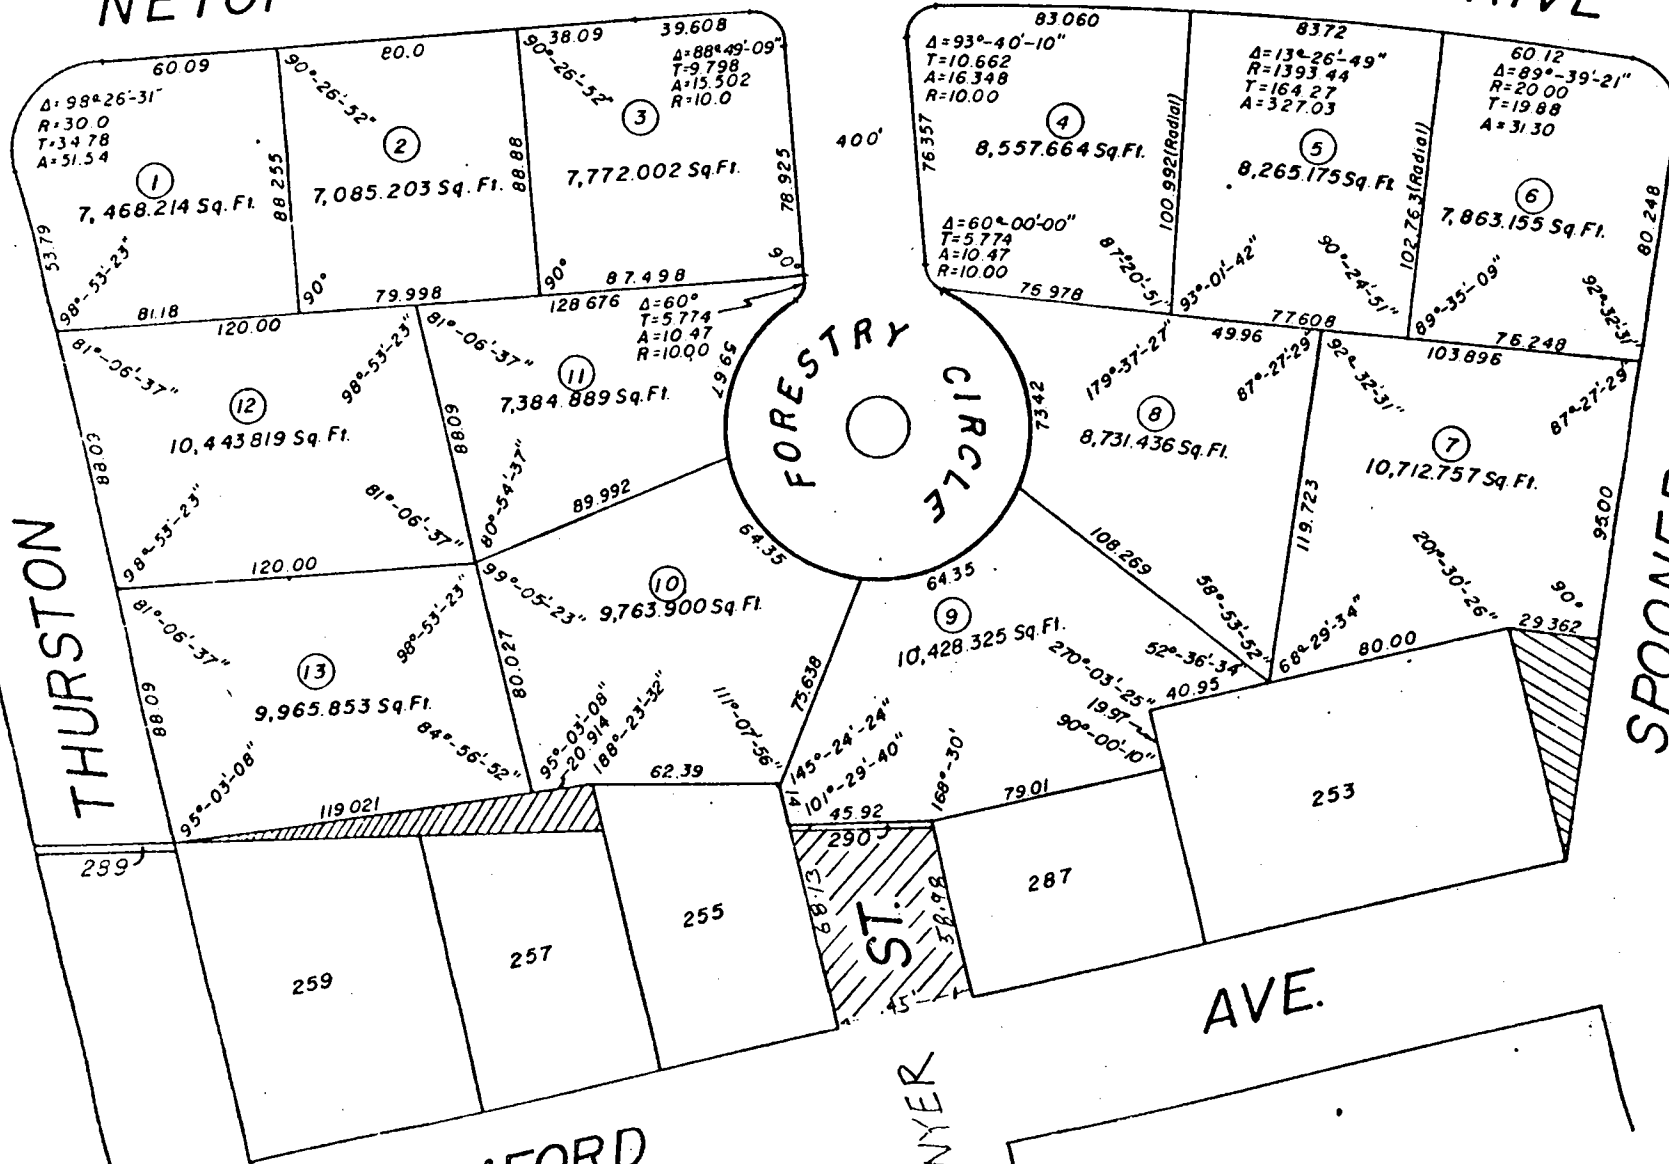
ST.

SPOONER

AVE.

STAMFORD

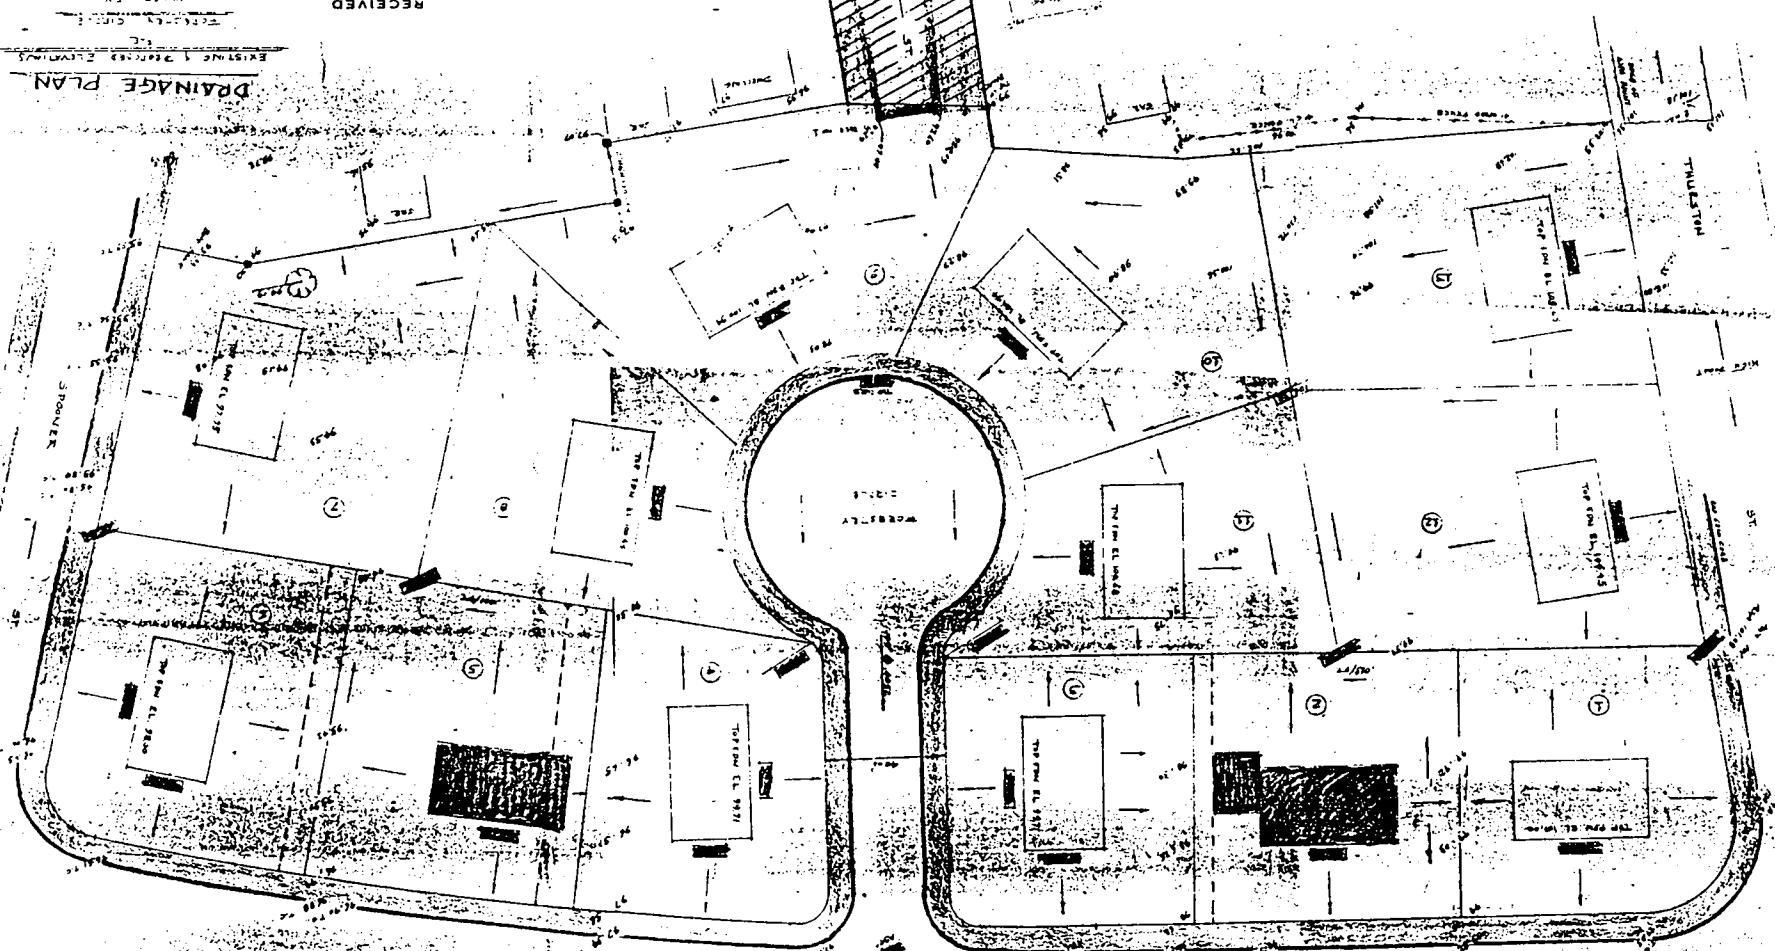
JANVER



STAMFORD

RECEIVED
JUL 24 1979
PLANNING DIVISION

DRAINAGE PLAN





SOUTHERLY VIEW of SAWYER ST. from STAMFORD AVE.



NORTHERLY VIEW of SAWYER ST. from LOT No. 137

Ref. No. 2021

City of Providence



Rhode Island

DEPARTMENT OF PLANNING
AND URBAN DEVELOPMENT

NOV 30 1979

Department of City Clerk

RECEIVED
BL, MC, SOC

MEMORANDUM

DATE: November 30, 1979

TO: Stanley Bernstein, Director - Dept. of Planning and Urban Development

SUBJECT: ATTACHED PETITION RELATIVE TO ABANDONMENT OF A PORTION OF SAWYER ST.

CONSIDERED BY: Councilman Harry A. Johnson, Committee on Public Works

DISPOSITION:

Attached is copy of petition presently pending before the Committee on Public Works together with a report from your Department dated December 18, 1975.

As the Committee is desirous of acting on this matter, would you kindly submit an updated report as to your opinion to the above named Committee.

Rose M. Menlove
City Clerk

PETITION TO THE CITY COUNCIL

TO THE HONORABLE CITY COUNCIL OF THE CITY OF PROVIDENCE:

The undersigned respectfully petitions your honorable body
to abandon as a public highway that portion of Sawyer Street from
Stamford Avenue to its easterly termination.

Raymond E. Zimari
Councilman Ward 9

DEPT. OF CITY CLERK
PROVIDENCE, R.I.
JUN 25 10 33 AM '75

FILED



VINCENT A. CIANCHI JR.
MAYOR

DEPARTMENT OF PLANNING AND URBAN DEVELOPMENT
40 FOUNTAIN ST.. • PROVIDENCE, R. I. 02903 • TEL. 401-831-6550

December 18, 1975

Committee on Public Works
City Hall
Providence, R.I. 02903

SUBJECT: Referral No. 1939 - ABANDONMENT - PORTION OF SAWYER ST.

Gentlemen:

This petition from the Committee on Public Works proposes the abandonment of that portion of Sawyer St. that is located to the east of Stamford St. in Plat 89.

Inspection revealed that the portion of Sawyer St. indicated is unpaved and terminates at its eastern extremity at city-owned land which is the former site of the Forestry Department building. The street in question plus all surrounding property is zoned R-1.

A plan for the subdivision of the city-owned property at this location into 13 single family house lots (see attached) has been presented to the City Council and to the Tax Assessor. The plan has been accepted and duly recorded by the Recorder of Deeds.

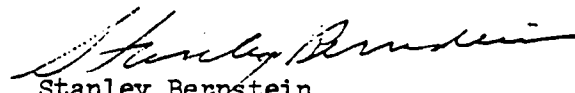
In view of the above action, the portion of Sawyer St. indicated for abandonment will have no further value as a public thoroughfare. Therefore, no objection is offered by this department to the proposed abandonment.

Upon motion of Mr. Casey seconded by Mr. Flynn

The Commission

VOTED: To recommend that this petition be tabled pending further action within the City Council.

Very truly yours,


Stanley Bernstein
Director

SB:ee

cc: Councilman John P. Garan
Councilman Raymond A. Tomasso



CITY OF PROVIDENCE, RHODE ISLAND
MAYOR VINCENT A. CIANCI, JR.

DEPARTMENT OF PUBLIC WORKS . 700 ALLENS AVENUE . 02905

Clement Cesaro, Director

James F. Lembo, Deputy Director

February 21, 1980

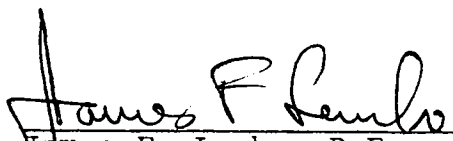
Public Works Committee
City Hall
Providence, Rhode Island

Re: Sawyer Street Abandonment.

Gentlemen:

Subsequent to our review of the proposed Sawyer Street abandonment request as indicated in our letter of Nov. 27, 1979, new information regarding Site drainage has been submitted to this office. This additional information clearly indicates that the Street is essential to proper drainage of surrounding property, and that any changes will possibly create drainage problems. Accordingly, we recommend abandonment of this Street be denied.

Very truly yours,


James F. Lembo, P.E.
City Engineer/ Deputy Director

cc: Louie Calcagni

jc

F I S D

FEB 25 2 36 PM '80

DEPT. OF CITY CLERK
PROVIDENCE, R.I.

City of Providence



Rhode Island

Department of City Clerk

MEMORANDUM

DATE: November 30, 1979

TO: Wiley J. Archer, P.E. , Acting Chief Engineer, Water Supply Board

SUBJECT: ATTACHED PETITION RELATIVE TO ABANDONMENT OF A PORTION OF SAWYER ST.

CONSIDERED BY: Councilman Harry A. Johnson, Committee on Public Works

DISPOSITION:

Attached is copy of petition presently pending before the Committee on Public Works together with a report from your Department dated July 8, 1975.

As the Committee is desirous of acting on this matter, would you kindly submit an updated report as to your opinion to the above named Committee.

Rose M. Menelovon

City Clerk

RICHARD A. CARROLL
Chairman
ALFRED T. CICCONE
Member
JOHN A. DOHERTY
Member
ROBERT F. HOWARD
Member
VINCENT J. CIRELLI
Councilman
LAURENCE K. FLYNN
Councilman
JAMES R. BERNARDO
Ex-Officio

WATER SUPPLY BOARD



CITY OF PROVIDENCE

PETER P. GRANIERI JR.
P.E., Chief Engineer
WILLIAM J. MCGAIR
Legal Advisor
JAMES A. LOMBARDI
Secretary

December 5, 1979

Mr. Laurence K. Flynn, Chairman
Committee on Public Works
City Clerk's Office, City Hall
Providence, Rhode Island

Dear Councilman Flynn:

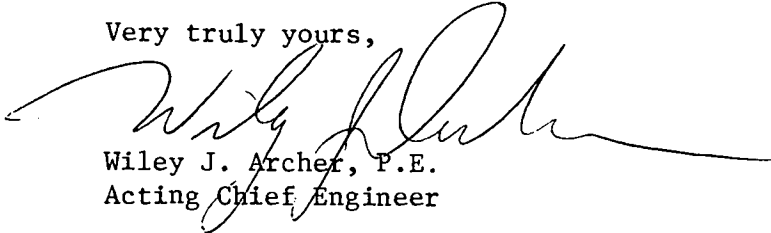
On December 4, 1979 this department received from the City Clerk a memorandum and a copy of a petition to abandon as a public highway a portion of Sawyer Street, and asking this department for an updated report.

The depreciated value of the Water Department facilities to be abandoned, plus the necessary work involved, is as follows:

76 feet of 6" A.C. Main	\$ 694.18
6" Gate Valve	237.48
1½" Copper Service	493.24
Cut & disconnect 6" A.C. Main @ 6x6 tee, plug, strap and install thrust block	580.00
	<u>\$2,004.90</u>
33% Engineering & Overhead	661.62
Total Cost	<u>\$2,666.52</u>

We respectfully request that the petitioner be notified and that he agrees to pay the Water Supply Board the sum of \$2,666.52 before final action is taken by your Committee. Please advise us in writing regarding the final decision.

Very truly yours,


Wiley J. Archer, P.E.
Acting Chief Engineer

ms

cc: Mr. James Lombardi
Administrative Assistant

Mr. Edward Bondarevskis
Principal Engineer



CITY OF PROVIDENCE, RHODE ISLAND
MAYOR VINCENT A. CIANCI, JR.

DEPARTMENT OF PUBLIC WORKS . 700 ALLENS AVENUE . 02905

Clement Cesaro, Director

James F. Lembo, Deputy Director

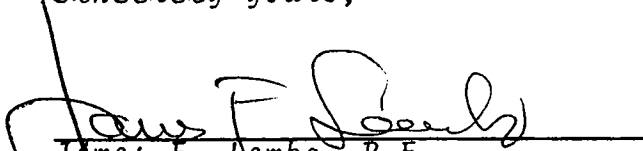
November 27, 1979

Honorable Laurence K. Flynn
Chairman of Public Works Committee
Providence, City Council

Dear Sir:

The Department of Public Works has no objections to
the abandonment of Sawyer Street, from Stamford Avenue
to its easterly termination.

Sincerely yours,


James F. Lembo, P.E.
City Engineer/ Deputy Director
jc

FRANK A. TIBALDI
TRAFFIC ENGINEER



VINCENT A. CIANCI, JR.
MAYOR

TRAFFIC ENGINEERING DEPARTMENT

60 ERNEST ST.

PROVIDENCE, R. I. 02905

781 - 4044

November 28, 1979

Committee on Public Works
City Hall
Providence, Rhode Island

Gentlemen:

The Traffic Engineering Department has reviewed the petitions submitted for abandoning portions of certain streets and has approved the abandonment of the following listed streets:

- 1) Abandon Mississippi Avenue from the easterly line of Narragansett Boulevard to its easterly termination.
- 2) Abandon Clarke Street from the easterly line of Hylestead Street to the easterly line of Towner Street.
- 3) To abandon a portion of Wendall Street.
- 4) To abandon Goff Street from the easterly lines of Lots 144 and 145 easterly to its termination.

I am requesting that the petition to abandon a portion of Sawyer Street from Stamford Avenue to its easterly termination be postponed for approximately one month.

Very truly yours,

A handwritten signature in cursive script that reads "Frank A. Tibaldi".

Frank A. Tibaldi
Traffic Engineer

FAT/it

FRANK A. TIBALDI
TRAFFIC ENGINEER
JAMES J. D'AGOSTINO
ASSISTANT TRAFFIC ENGINEER



VINCENT A. CIANCI, JR.
MAYOR

TRAFFIC ENGINEERING DEPARTMENT

60 ERNEST ST.

PROVIDENCE, R. I. 02905

781 - 4044

July 17, 1975

The Honorable City Council
Committee on Public Works
City Hall
Providence, Rhode Island


Gentlemen:

The Traffic Engineering Department has received the following petition from your Committee and has taken the subsequent action:

Request: To abandon as a public highway that portion of Sawyer Street from Stamford Avenue to its easterly termination.

Disposition: No objection to said abandonment.

Very truly yours,


Frank A. Tibaldi
Traffic Engineer

FAT/it

Sanford H. Gorodetsky
COMMISSIONER OF PUBLIC SAFETY



Leonard W. Reilly
ADMINISTRATIVE ASSISTANT

COMMISSIONER OF PUBLIC SAFETY
209 FOUNTAIN ST., PROVIDENCE, RHODE ISLAND 02903

January 22, 1980

The Honorable City Council
City Hall
Providence, Rhode Island

Att: Committee on
Public Works

Gentlemen:

This office does not have any objections to the abandonment as a public highway that portion of Sawyer Street from Stamford Avenue to its easterly termination.

Respectfully submitted,

Sanford H. Gorodetsky
Commissioner of
Public Safety

lr

F B I

JAN 23 2 33 PM '80

DEPT. OF CITY CLERK
PROVIDENCE, R.I.

NETOP ASSOCIATES

196 WARDLAW AVENUE
PROVIDENCE, RHODE ISLAND 02908

November 26, 1979

Councilman Laurence K. Flynn, Chairman
Committee on Public Works
City Hall
Providence, Rhode Island

Dear Councilman Flynn:

I am writing in reference to our conversation some months ago with regard to the proposed abandonment of a portion of Sawyer Street from Stamford Avenue to its easterly termination, as a public highway.

As you know I am now in the process of developing for single family home construction that parcel of land I purchased from the City known as the Forestry Circle Subdivision.

The proposed abandonment of Sawyer Street was initiated in 1975, heard before Committee and tabled due to the fact that the development of the Forestry Circle Subdivision was uncertain at that time.

At this time I am in the process of purchasing lot number 290 which abutts Sawyer Street and my existing property at the Forestry Circle. In surveying the Forestry Circle development, we found that the land may pose drainage problems that would necessitate Sawyer Street remaining open as a public highway.

A Hearing is being held by the City Council Committee on Public Works, Thursday, November 29, 1979 at 7:00 to address this abandonment, and not presently being an abutter, I am concerned in having an opportunity to express my concern with regard to this proposed abandonment and the effect it might have on the Forestry Circle Development as well as the surrounding area.

I would appreciate your consideration in this matter.

Very truly yours,

Eleuterio Calcagni
Eleuterio Calcagni,
Partner

EC/b

- DEVELOPERS -

NETOP ASSOCIATES
196 WARDLAW AVENUE
PROVIDENCE, R. I. 02908

Councilman Laurence K. Flynn, Chairman
Committee on Public Works
City Hall
Providence, R. I. 02903

NOV 26 2 04 PM '79
DEPT. OF CITY CLERK
PROVIDENCE, R.I.

61-30

William A. Briggs Jr.
Charlotte A. Briggs
78 Stamford Avenue
Providence, Rhode Island

November 29, 1979

Providence City Council
Committee on Public Works

Due to a previous engagment we are unable to attend this council meeting. We the undersigned, are in favor of the proposal to abandon that portion of Sawyer Street from Stamford Avenue to its easterly termination, as a Public Highway.

We are directly affected by this proposal as the southern line of our property abutts that portion of Sawyer Street, We have maintained part of the property affected for a number of years.

In closing, we respectfully request that the building contractor be held to the original proposal which called for the abandonment of a portion of Sawyer Street.

Respectfully,

William A. Briggs Jr.
Charlotte A. Briggs

STATE OF RHODE ISLAND
PROVIDENCE, SC.

In Providence on the 29th day of November A.D. 1979, before me personally appeared William Briggs, Jr., and he acknowledged the within Statement signed by him and his wife, Charlotte A. Briggs, to be their free act and deed.

Raymond D. Tomasso
Notary Public