

RESOLUTION OF THE CITY COUNCIL

No. 233

Approved May 2, 1973

RESOLVED, DECREED, AND ORDERED,

That that portion of Wilna Street, from the easterly line of Milano Street to a point eighty (80') feet easterly, is abandoned as a public highway, and

BE IT FURTHER RESOLVED,

That the petitioning corporation, being Jamco of North Providence, Rhode Island, be assessed any and all assessments that would be normally assessed to abutting real estate owners resulting from proposed construction of a main drain or common sewer, water supply facilities, and the construction of a retaining wall, as incorporated in its agreement dated March 27, 1973, addressed to Director of Public Works over the signature of its secretary, the subject agreement being attached hereto.

IN CITY COUNCIL

APR 24 1973

READ and PASSED

.....
Unassint. C. C. C. President
Clerk

APPROVED

MAY 2 1973
Joseph A. D'Amico
.....
MAYOR

THE COMMITTEE ON
Public Works.....

Agencies Passage of
The Vietnam Resolution

Lincoln University.....

April 11, 1973 ^{Chairman} Clark

PETITION TO THE CITY COUNCIL

TO THE HONORABLE CITY COUNCIL OF THE CITY OF PROVIDENCE:

The undersigned respectfully petitions your honorable body

To abandon as a public highway that portion of Wilna Street
from the easterly line of Milano Street to a point 80 feet
easterly.

DEPARTMENT OF CITY CLERK
RECEIVED

JAN 30 1973

PROVIDENCE, R. I.

William Pospisil

CITY CLERK OF PROVIDENCE

Pd Cash \$3500

Janco Corp.
Ronald Bonni
J. Pres.

FILED

JAN 30 10 42 AM '73

DEPT. OF CITY CLERK
PROVIDENCE, R.I.

IN CITY
COUNCIL

FEB 1 - 1973

FIRST READING
REFERRED TO COMMITTEE ON
.....PUBLIC WORKS.....

V. M. Waples
CLERK

THE COMMITTEE ON

.....PUBLIC WORKS.....
Recommends *Be Continued*

.....
Clerk

MAR 20 1973

Councilman Prute, by request

JAMCO CORP.

General Contractors

300 SMITHFIELD ROAD
NORTH PROVIDENCE, R. I. 02904

TEL. 353-9600

March 27, 1973

Director of Public Works
700 Allens Avenue
Providence, RI 02905

Dear Sir:

Kindly be advised that Jamco, Inc., a Rhode Island Corporation, building eight houses on Wilna Street, plans to service existing houses. Said corporation plans to construct, at no expense to abutting property owners, a public sewer main. Also, said corporation plans to hook into the existing public water system. At the end of the street Jamco plans to erect a retaining wall, thereby retaining a wash-out onto Wilna Street.

Respectfully,



Ronald A. Ronci
Secretary

sah

March 28, 1973

Mr. Ronald Ronci, Vice-President
Jamco, Inc.
300 Smithfield Road
North Providence, Rhode Island

Dear Mr. Ronci:

In accordance with the verbal agreement arrived at the Public Hearing held on March 20, 1973, the Committee on Public Works is requesting you submit, in writing, the subject agreement, viz:

1. The construction of an embankment protection, either earth or concrete so as to protect the remaining portion, at the new portion of the street at that particular point.

2 Further that you agree to construct a main drain or common sewer, including manholes and basins in accordance with the regulations of the Department of Public Works of the City of Providence

3. Any and all assessments incurred by owners of abutting property for the setting of curbstones and paving of gutters and the above improvements to be borne solely and exclusively by Jamco Corporation, the petitioners in this instance.

Very truly yours,

Vincent Vespia
City Clerk of Providence

WV:rmn

City of Providence



Rhode Island

Department of City Clerk

MEMORANDUM

DATE: February 2, 1973

TO: Director McGarry, Director Pallonzi, Commissioner Goldstein, Chief Engineer Rogers, and Traffic Engineer Tibaldi - MILWA STREET-ABANDONMENT

SUBJECT:

CONSIDERED BY: Committee on Public Works

DISPOSITION: Attached is copy of Petition on above subject for study and report.

Vincent Vespa

City Clerk

HARRY GOLDSTEIN
COMMISSIONER



LEONARD W. REILLY
ADMINISTRATIVE
ASSISTANT

COMMISSIONER OF PUBLIC SAFETY
209 FOUNTAIN ST., PROVIDENCE, RHODE ISLAND 02903

February 21, 1973

The Honorable City Council
City Hall
Providence, Rhode Island

Att: Committee on
Public Works

Gentlemen:

This office does not have any objection to the petition to abandon as a public highway that portion of Wilna Street from the easterly line of Milano Street to a point 80 feet easterly.

Respectfully submitted,

Harry Goldstein
Commissioner of
Public Safety

lr



CITY OF PROVIDENCE, RHODE ISLAND
MAYOR JOSEPH A. DOORLEY, JR.

DEPARTMENT OF PUBLIC WORKS . 700 ALLENS AVENUE . 02905

Lawrence P. McGarry, Director

Joseph J. Campo, Deputy Director

March 14, 1973

Chairman of the Public Works Committee
Providence City Council
City Hall - Prov., R.I. 02903

Re: Wilna Street Abandonment

Dear Sir:

Adequate plans for the protection of the abandoned portion of Wilna Street prior to consideration for abandonment should be given.

It is, therefore, recommended that Wilna Street abandonment be held in committee.

Sincerely,

A handwritten signature in cursive script, reading "Joseph J. Campo".

Joseph J. Campo, P.E.
Deputy Director of Public Works

JJC:jlc

VINCENT PALLOZZI
DIRECTOR



JOSEPH A. DOORLEY, JR.
MAYOR

DEPARTMENT OF PLANNING AND URBAN DEVELOPMENT
40 FOUNTAIN ST. • PROVIDENCE, R. I. 02903 • TEL. 401-831-6550

February 22, 1973

Committee on Public Works
City Hall
Providence, Rhode Island 02903

SUBJECT: Referral No. 1861 - ABANDONMENT OF WILNA STREET

Gentlemen:

This referral from the Committee on Public Works is a petition for the abandonment of a portion of Wilna Street from the easterly line of Milano Street to a point 80 feet in an easterly direction.

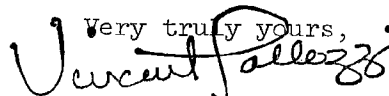
Inspection revealed that the portion of Wilna Street in question is unpaved and undeveloped and is on the side of a hill. The surrounding neighborhood is one-family residential in very good condition. There are seven partially constructed residential buildings (80% completed) four on the south side and three on the north side of Wilna Street just east of the proposed abandonment. Review of previous records indicates that a petition for abandonment of the same section was received by this office in July of 1969. The following is an excerpt from the City Plan Commission's disposition of the petition at that time.

"The proposed abandonment would create a dead end street when the remaining portion of Wilna Street between Argo Street and Milano Street is improved. Therefore, the Commission voted to recommend that the petition be denied."

Since this department is aware of no significant changes since 1969 which would affect the disposition of this petition, other than the new construction which would tend to make the completion of Wilna Street from Argol to Milano Streets more desirable, it is recommended that the petition be denied.

The Commission

VOTED: To accept the staff recommendation that the petition be denied.

Very truly yours,


Vincent Pallozzi
Director

VP:ee
c.c. Councilman Salvatore A. Beatini
Councilman Joseph F. Prete

THE CITY OF PROVIDENCE

CITY SERGEANT'S OFFICE

THIS IS TO CERTIFY, That I have caused the notice, of which a true copy is hereto annexed, to be served upon the following named persons, by handing to each of said persons, or by leaving at their last and usual place of abode in this State a true copy of said notice, to wit: **WILNA STREET.**

<u>PLAT</u>	<u>LOT</u>	<u>NAME AND ADDRESS</u>
77	589	Jennie Mele 11 Milano Street
	590	Jennie Mele
	618	Antonio Gouveia Estate 159 Lonsdale Avenue Pawtucket, Rhode Island
	619	Antonio Gouveia Estate

This is to certify that I have caused a true copy of the attached Resolution to be served upon the above named person, firms, and/or corporations, as the case may be, by handing to each said person, firms and/or corporation, as the case may be, or by leaving at their last usual place of abode in this state, a true copy,

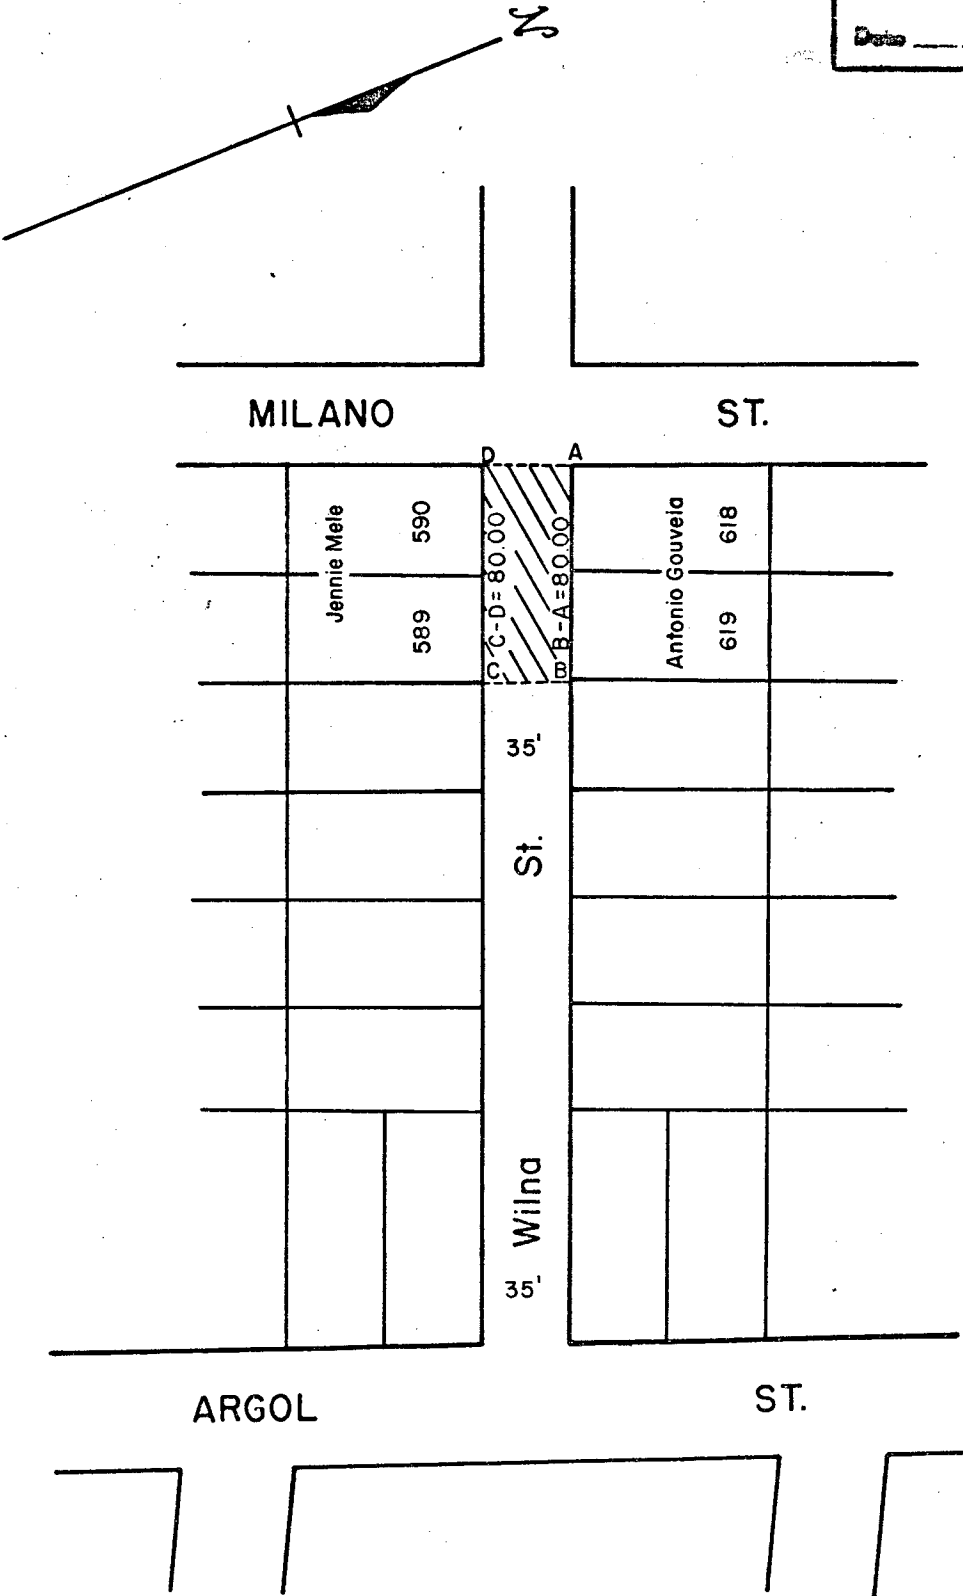
Date 3/14/23

Edward Denny
Dep. City Sergeant

This is to certify that I have caused a true copy of attached Resolution of the City Council No. _____ Approved _____ to be served upon the above person, firms, and/or corporation, as the case may be, by handing to each of said person, firm, and/or corporation, as the case may be, or by leaving said copy at their last usual place of abode or business located in the State of Rhode Island.

Date _____

PROVIDENCE, R. I.
 P. W. DEPT. - ENGINEERING OFFICE
 STREET LINE SECTION
 File No 063300
 Date JULY 7, 1969



Note.
 Cross-Hatched Area Lettered
 A-B-C-D-A Indicates Proposed
 Abandonment.

CITY OF PROVIDENCE, R. I.
 Public Works Dept. - Engineering Office
 Showing (Portion of Wilna St.) Proposed Abandonment Indicated by Cross-Hatched Area.
 Drawn by Petruska Checked by
 Scale 1" = 80' Date JULY 7, 1969
 Corrected by *R. B. Lyons* Associate Engr.
 Approved *R. B. Lyons* CHIEF ENGINEER

Lot numbers from Assessor's Plat 77

AFFIDAVIT OF PUBLICATION

THE PROVIDENCE DAILY JOURNAL THE EVENING BULLETIN
THE PROVIDENCE SUNDAY JOURNAL

Published by THE PROVIDENCE JOURNAL COMPANY
Providence, Rhode Island

State of Rhode Island
City and County of Providence

The City of Providence
STATE OF RHODE ISLAND AND
PROVIDENCE PLANTATIONS
Resolution of the
City Council

No. 233
Approved May 2, 1973
RESOLVED, DECREED, AND OR-
DERED,

That that portion of Wilna
Street, from the easterly line of
Milano Street to a point eighty
(80) feet easterly, is abandoned as
a public highway, and

BE IT FURTHER RESOLVED,
That the petitioning corporation,
being Jamco of North Providence,
Rhode Island, be assessed any and
all assessments that would be nor-
mally assessed to abutting real es-
tate owners resulting from pro-
posed construction of a main drain
or common sewer, water supply
facilities, and the construction of a
retaining wall, as incorporated in
its agreement dated March 27,
1973, addressed to Director of
Public Works over the signature
of its secretary, the subject agree-
ment being attached hereto.

A true copy,
Attest: VINCENT VESPIA.
City Clerk

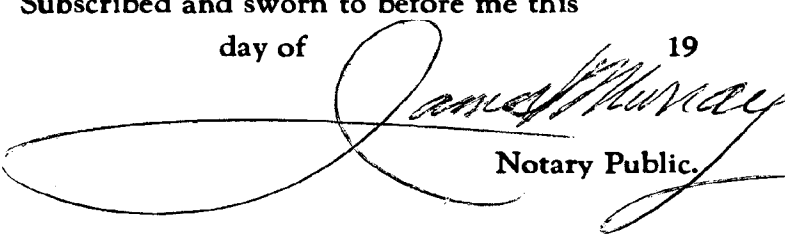
On this 5th day of Jun e 1973,
before me, a Notary Public, duly qualified for said
County and State, personally appeared Stanley
E. Finsness, Classified Advertising
Manager in the office of The Providence
Journal Company, publishers of THE PROVIDENCE
JOURNAL AND EVENING BULLETIN
a newspaper published in the City of Providence by
The Providence Journal Company, who, on being
duly sworn, states on oath that the advertisement of
CITY OF PROVIDENCE - RESOLUTION OF THE
CITY COUNCIL
a true copy of which is hereunto annexed, was duly
inserted in THE PROVIDENCE JOURNAL
in its issues of

May 15, 22, 29 and June 5 19 73

Subscribed and sworn to before me this

day of

19


Notary Public.