

THE CITY OF PROVIDENCE
STATE OF RHODE ISLAND AND PROVIDENCE PLANTATIONS

RESOLUTION OF THE CITY COUNCIL

No. 226

Approved May 21, 1990

RESOLVED, DECREED AND ORDERED, That the created Right-of-Way running north, south and east and being parallel to Silver Spring Street in the City of Providence, County of Providence, State of Rhode Island be received as a Public Highway and to be named at a later date under the provisions of Chapter 987, Public Law 913.


Being that cross-hatched area of land shown on that accompanied plan of subdivision in Providence, Rhode Island of Silver Spring Industrial Park for the Providence Redevelopment Agency prepared by Stanley Engineering, Inc., Scale 1"=100', dated November, 1988.


Said parcel of land is further described as beginning at the easterly line of Silver Spring Street running northeasterly and northerly to its northerly termination at a cul-de-sac located at Smithfield Avenue, also that certain parcel of land beginning at the easterly line of Silver Spring Street opposite Northup Avenue and running easterly to its intersection with said proposed road.

IN CITY COUNCIL

READ AND PASSED


PRES.

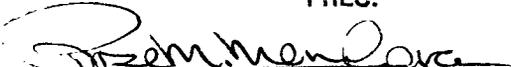
CLERK

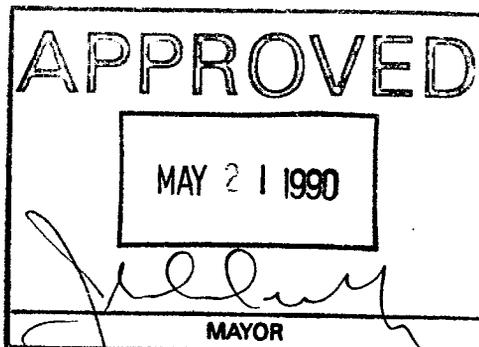

THE COMMITTEE ON
PUBLIC WORKS

Approves Passage of
The Within Resolution

Rose M. Mendicino
Chairman

Clerk

May 2, 1990

DEPT. OF PUBLIC WORKS
PROVIDENCE, R.I.

MAR 23 11 52 AM '90

63013

IN CITY COUNCIL

APR 5

FIRST READING
REFERRED TO COMMITTEE ON

PUBLIC WORKS

Rose M. Mendicino CLERK

Councilman Glavin, Councilman Diller
Councilwoman Jurgolic (Best Request)

EDMUND M. MAURO, JR.
Chairman

JOSEPH R. ESPOSITO, JR.
Vice Chairman

LESLIE A. GARDNER

STEPHEN R. LEWINSTEIN

ALBERT E. CARRINGTON

JOHN H. ROLLINS

DAVID G. DILLON

THOMAS V. MOSES, ESQ.

Executive Director

JOHN F. PALMIERI

Secretary

MAYOR JOSEPH R. PAOLINO, JR.

Ex-Officio



PROVIDENCE REDEVELOPMENT AGENCY

March 23, 1990

Mrs. Rose Mendonca, City Clerk
City Hall
Providence, Rhode Island 02903

Re: Silver Spring Industrial Park

Dear Mrs. Mendonca:

Transmitted herewith is an original and fifteen (15) copies of a proposed resolution describing the right-of-way running parallel to Silver Spring Street which the Providence Redevelopment Agency constructed and is to be received as a public highway, to be named at a later date under the provisions of Chapter 987, Public Law 913.

It is respectfully requested that said resolution be placed on the Docket for the City Council meeting scheduled April 5, 1990.

Sincerely,

A handwritten signature in black ink, appearing to read "Thomas V. Moses, Esq.", with a circled initial "TVM" to the right.

Thomas V. Moses, Esq.
Executive Director


TVM/c
enc.

cc: John Palmieri, Secretary
Thomas F. O'Connor, Jr.
Robert H. Yeremian
William G. Floriani

[70 8 1990]

MAR 23 11 52 AM '90

DEPT. OF JUSTICE
PROVIDENCE, R.I.

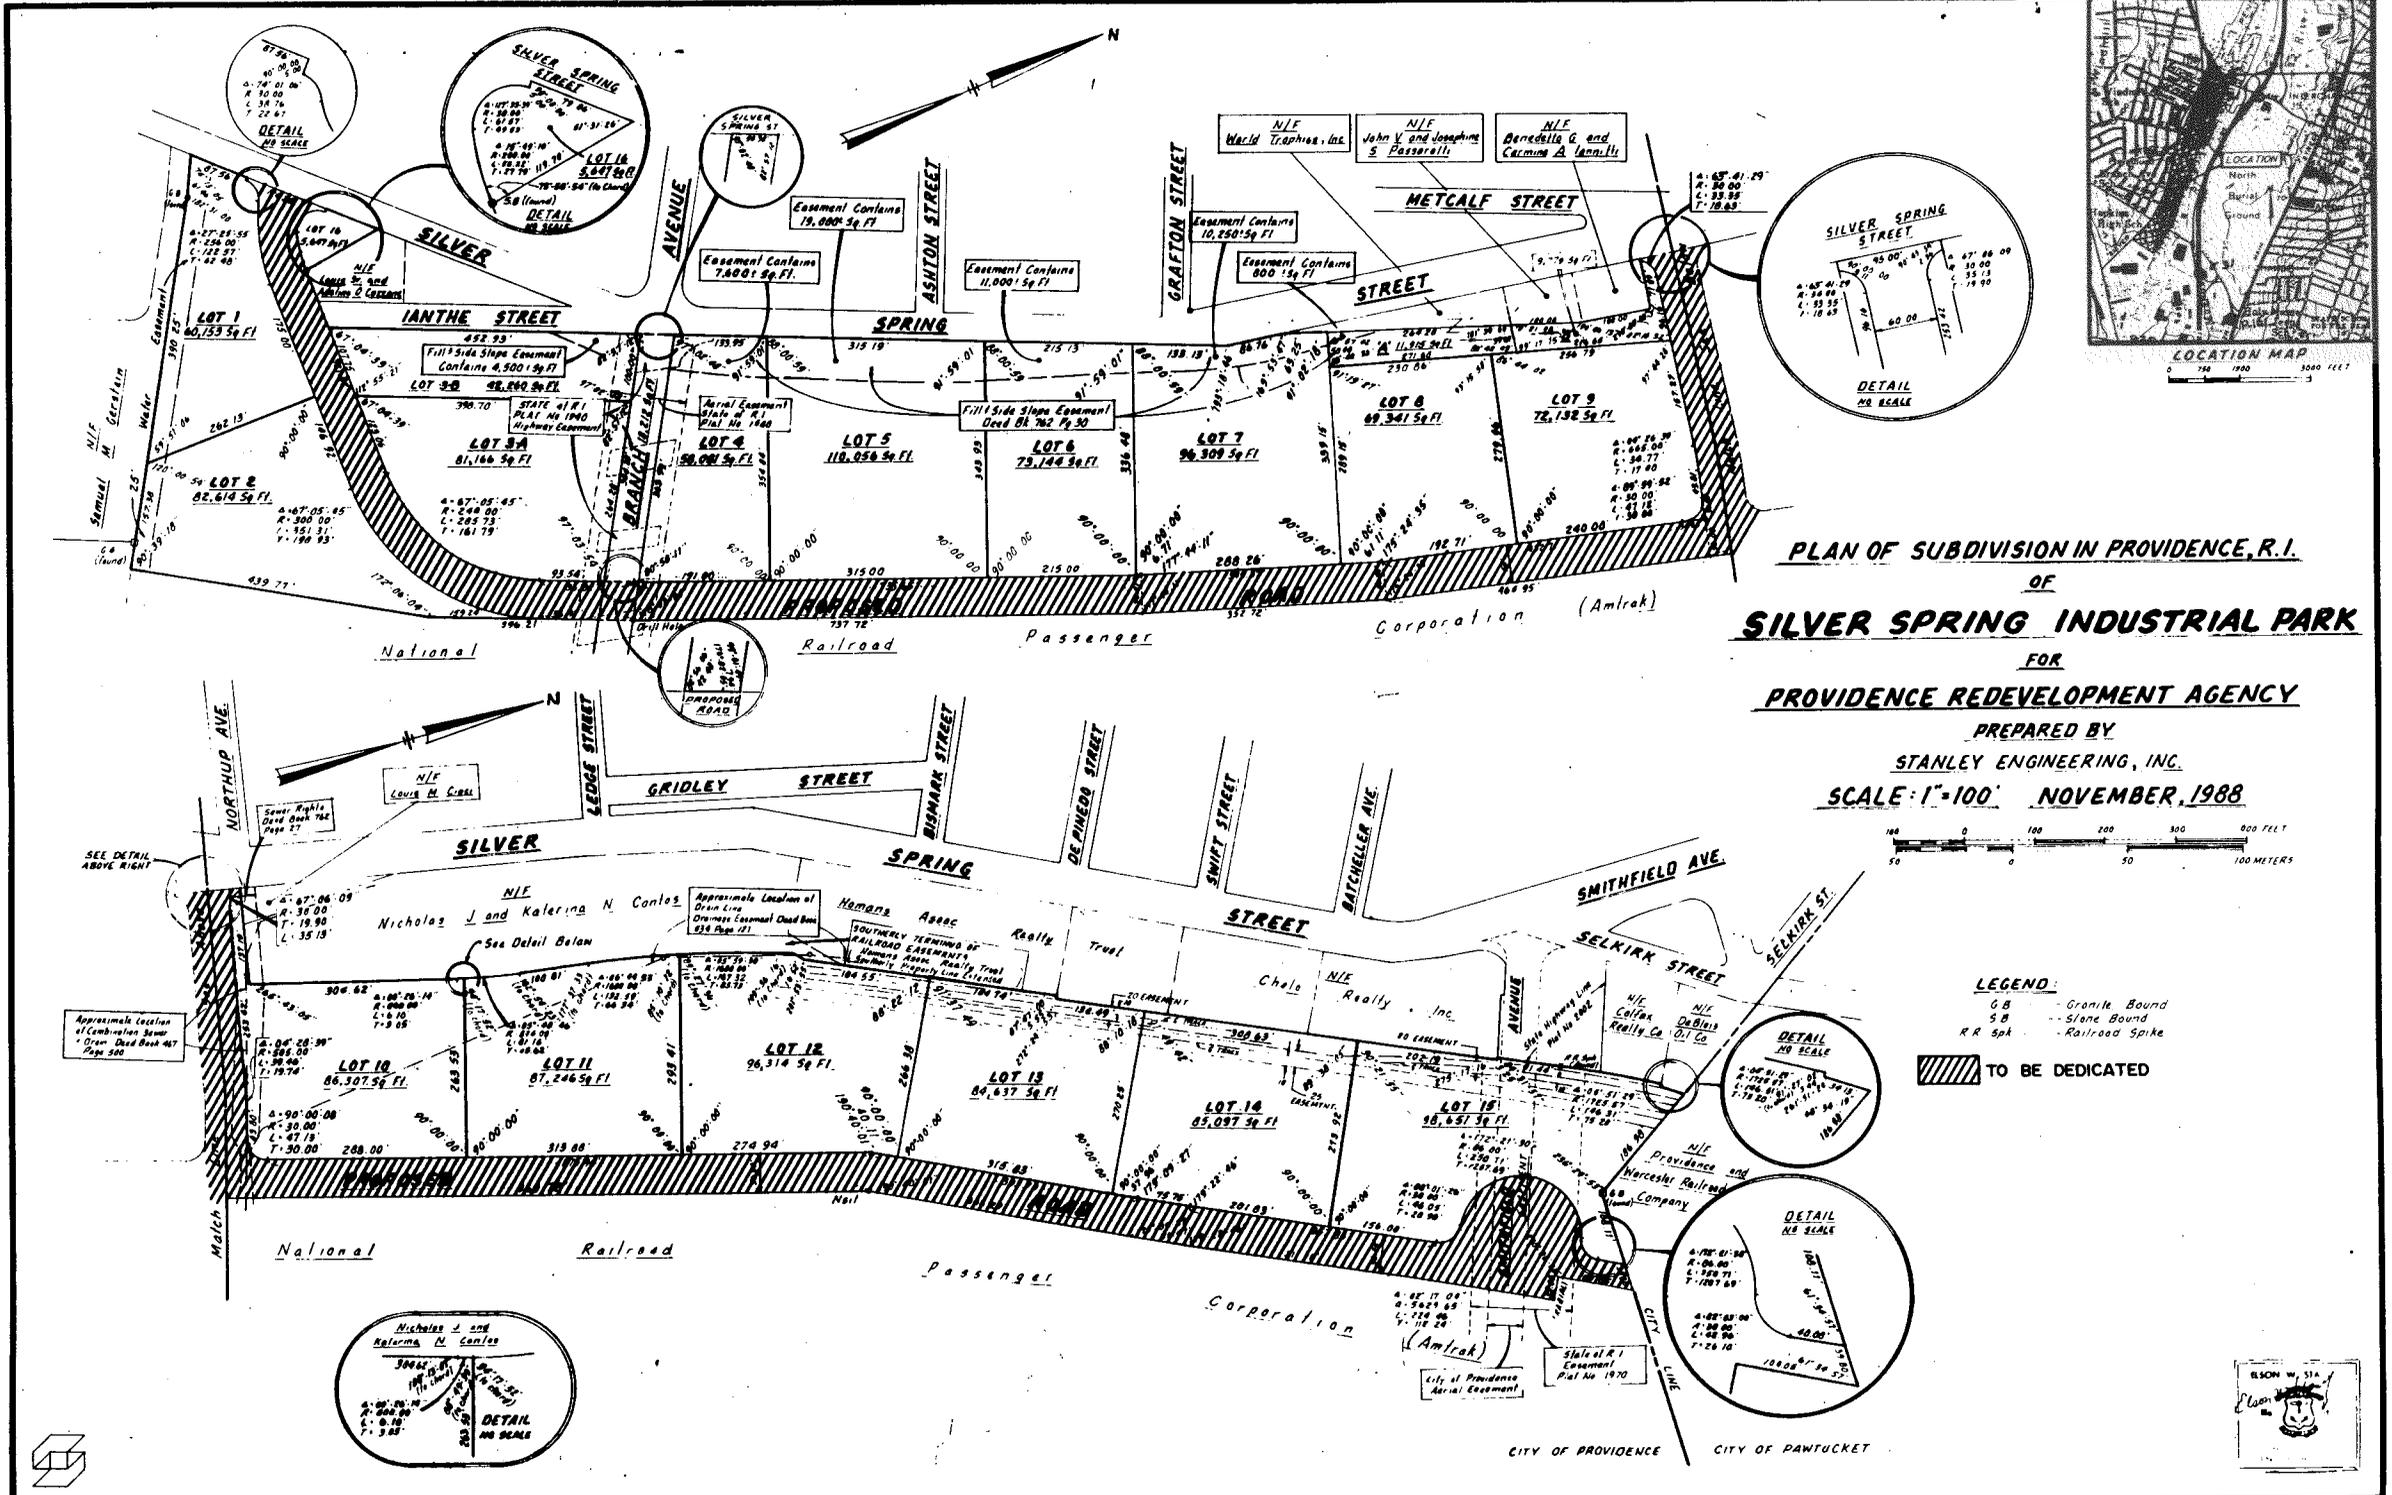

PLAN OF SUBDIVISION IN PROVIDENCE, R.I.
OF
SILVER SPRING INDUSTRIAL PARK

FOR
PROVIDENCE REDEVELOPMENT AGENCY

PREPARED BY
STANLEY ENGINEERING, INC.
SCALE: 1"=100' NOVEMBER, 1988



LEGEND:
 GB Granite Bound
 SB Stone Bound
 RR Spk Railroad Spike
 [Hatched Box] TO BE DEDICATED



Department of Public Works

"Building Pride In Providence"

April 20, 1990



Mr. Thomas Moses
Director of Planning & Development
55 Eddy Street
Providence, R.I. 02903


Re: DPW Acceptance of Streets Within
Silver Spring Industrial Park

Dear Mr. Moses:

Please be advised that this department approves and accepts the streets within the above-captioned project area in accordance with the plans stamped and approved by this office.

If we can further assist you with this project in any way, please do not hesitate to contact us.

Very truly yours,

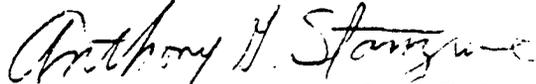
Anthony G. Stanzione, Jr., P.E.
City Engineer

AGS

CC: B. J. Suzman, Director/DPW

JTM

JLC