

THE CITY OF PROVIDENCE  
STATE OF RHODE ISLAND AND PROVIDENCE PLANTATIONS

RESOLUTION OF THE CITY COUNCIL

No.

Approved

RESOLVED, DECREED AND ORDERED:

That the following named Street shown as cross-hatched area on the accompanying plan entitled, "Providence, RI Department of Public Works - Engineering Office, Street Line Section Plan No. 064371, dated January 16, 1987.

VIZ:

East Drive (portion of) shown as cross-hatched area on accompanying plan and designated by the letters (A-B-C-D-A) having ceased to be useful to the public and is proposed to be abandoned as a Public Highway, provided that the New England Telephone and Telegraph Company be granted an easement acceptable to New England Telephone which will permit retention of it's facilities in existing locations with the right to inspect, maintain, operate and replace the same and with twenty-four hour access to said facilities, if decided by the petitioner that telephone facilities are to be re-located, the petitioner will assume all costs of the relocation; the Water Supply Board shall require full-street width easement from curb to curb and no obstructions, landscaping or improvements shall occur within the easement area to insure that maintenance and repair to the water main can be effectively accomplished; and that the Department of Public Works request that said street remain a private right-of-way for the maintenance of utilities on and under the street; and the damage to the abutters is appraised at nothing and so awarded, and it is futher,

ORDERED, That the Traffic Engineer be and he is hereby directed to cause a sign to be placed on the above-named highway abandoned as aforesaid, having thereon the words, "Not a Public Highway", and it is further

ORDERED, That after the entry of this order or decree the City Clerk shall cause a notice thereof to be published in a newspaper, published in the County of Providence at least once a week for three successive weeks and a further and personal notice shall be served by the City Sergeant upon every owner of land abutting the aboved-named highway which has been abandoned, who is known to reside within the State.

IN CITY COUNCIL

MAY 21 1987

ORDERED THAT PETITIONER  
HAVE LEAVE TO WITHDRAW

*Rose M. Mendonca* CLERK

THE COMMITTEE ON  
PUBLIC WORKS

---

Approves Passage of  
The Within Resolution

*Edith Mandelover*  
~~Clerk~~ ~~Chairman~~  
May 13, 1987

**CITY OF PROVIDENCE**  
STATE OF RHODE ISLAND AND PROVIDENCE PLANTATIONS

**PETITION TO THE CITY COUNCIL**

**TO THE HONORABLE CITY COUNCIL OF THE CITY OF PROVIDENCE:**


*The undersigned respectfully petitions your honorable body*

To abandon, pursuant to R.I.G.L. 24-6-1, that certain public right of way constituting that portion of East Drive located between Middle Street and General Street in the City of Providence, Rhode Island, said right of way having ceased to be useful to the public.

HARROWHILLS LIMITED PARTNERSHIP

BY

*John J. Gorsley*  
\_\_\_\_\_  
Its Attorney

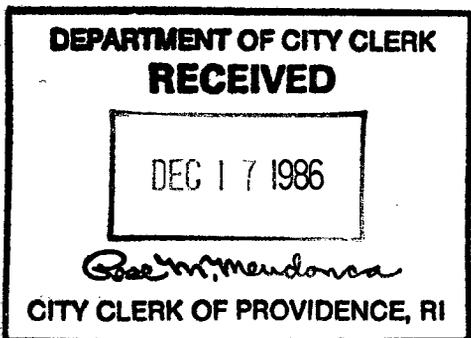

*Pd by Ch # 45067 amt \$ 75.00  
Edwards + Angell  
2700 Hospital Trust Tower  
Pro. RI 02903*

**FILED**

DEC 17 2 42 PM '86

DEPT. OF CITY CLERK  
PROVIDENCE, R.I.

RECEIVED  
DEPARTMENT OF CITY CLERK  
CITY CLERK OF PROVIDENCE RI

IN CITY COUNCIL

JAN 5 1987

FIRST READING

REFERRED TO COMMITTEE ON

PUBLIC WORKS

*Rose M. Menlove*  
CLERK


THE COMMITTEE ON PUBLIC WORKS  
March 11, 1987

Recommends *Be Continue*

*Michael R. Clement*  
Clerk

*From the Clerk's Desk*

PROVIDENCE R. I.  
 P. W. DEPT. - ENGINEERING OFFICE  
 STREET LINE SECTION  
 Plan No. 064371  
 Date January 16, 1987

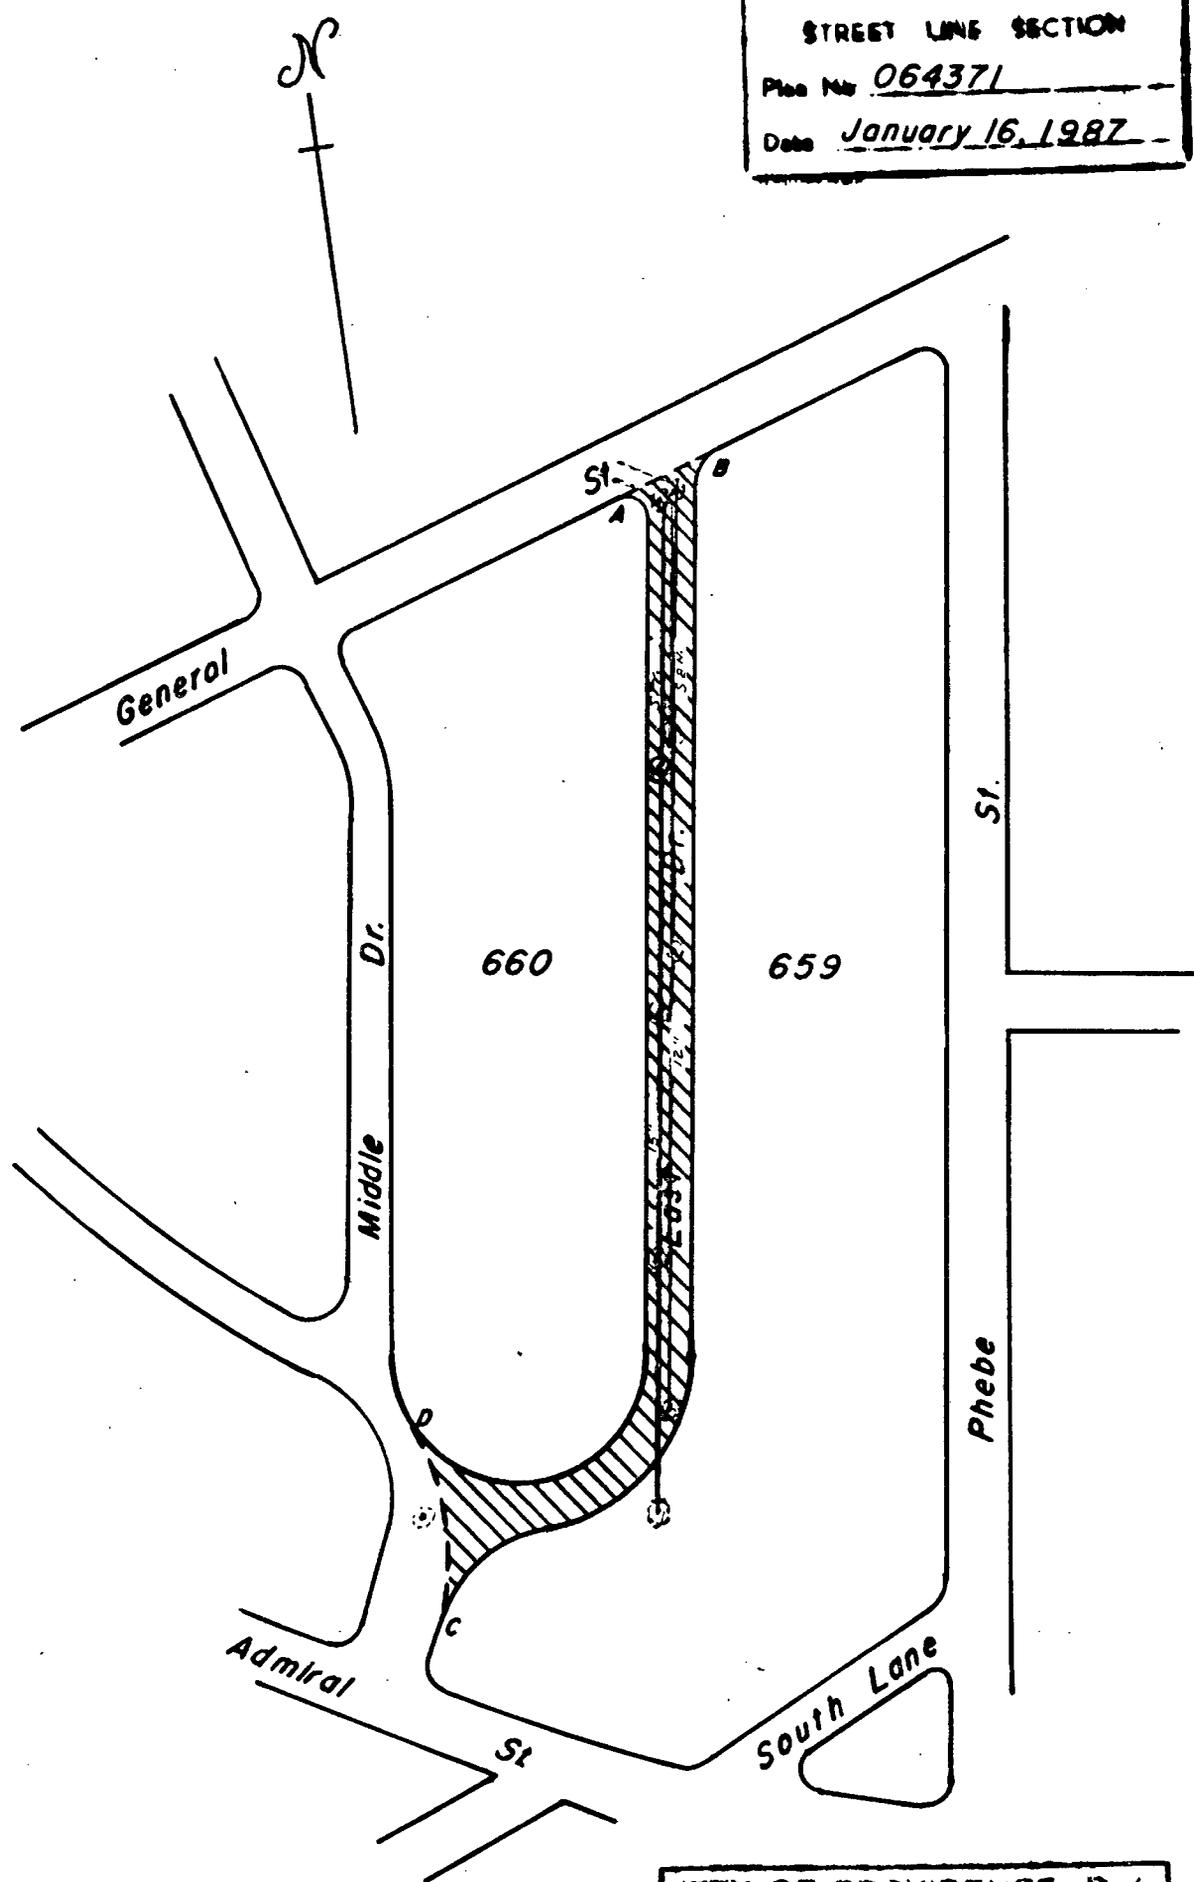

**Note:**

Cross-Hatched Area (A-B-C-D-A) Indicates Proposed Abandonment.

The Location of Sewers in East Dr. is Unknown, However a Full Sewer Easement Will be Required.

CITY OF PROVIDENCE, R. I.  
 Public Works Dept. - Engineering Office  
 Showing Proposed Abandonment  
 East Drive  
 Drawn by J.A.M. Checked by J.T.M.  
 Scale No Scale Date 1-16-87  
 Corrected Associate Engr.  
 Approved *W.J. Stansone* P.E.  
 MISS RICHMOND

Lot Numbers From Assessors Plat 79

EDWARDS & ANGELL

Counsellors at Law

2700 Hospital Trust Tower  
Providence, Rhode Island 02903  
401 274-9200  
Telex 952001 "E A PVD"  
Telecopier 401 276-6611

December 16, 1986

City Clerk's Office  
City of Providence  
City Hall  
Providence, Rhode Island 02903

Re: Harrowhills/Abandonment of East Drive

Dear City Clerk:

I am enclosing herewith a Petition to the City Council on behalf of Harrowhills Limited Partnership together with a check for \$75.00 and a map indicating that portion of East Drive which the partnership wishes to have abandoned. I understand that this petition will be referred to the appropriate committee and that you will notify the undersigned in the event any further documents or any appearances on the part of the company is required.

Thank you very much for your attention to this matter.

Very truly yours,

  
John J. Garrahy

cc: Mr. Thomas Moses  
Mr. Barry Libert  
Ms. Carla DiStephano

430 Park Avenue  
New York, New York 10022  
212 308-4411  
Telecopier 212 308-4844

250 Royal Palm Way  
P.O. Box 2621  
Palm Beach, Florida 33480  
305 833-7700  
Telecopier 305 655-8719  
Telex 3728004 EDWANGELL PBH

265 Franklin Street  
Boston, Massachusetts 02110  
617 439-4444  
Telecopier 617 439-4170

City of Providence



Rhode Island

Department of City Clerk

MEMORANDUM

DATE: January 8, 1987

TO: Rocco A. DeLuca, Director of Public Works

SUBJECT: EAST DRIVE AND LINDEN STREET - ABANDONMENTS

CONSIDERED BY: Committee on Public Works

DISPOSITION: Attached are copies of the subject petitions, for your study and report back in writing to the said Committee, along with a list of abutting property owners and tracing of said area, as soon as practical.

*Alen...*

*Michael R. Clement*  
Michael R. Clement,

First Deputy City Clerk

City of Providence



Rhode Island

Department of City Clerk

**MEMORANDUM**

DATE: January 8, 1987

TO: \*

SUBJECT: EAST DRIVE AND LINDEN STREET - ABANDONMENT

CONSIDERED BY: Committee on Public Works

DISPOSITION: Attached are copies of the subject petition, for your study and report back in writing to the said committee as soon as practical.

\*Wiley J. Archer, Chief WSB - ?  
B. James Suzman, Traffic Engineer - *ok*  
Charles A. Pisaturo, Commissioner of Public Safety  
Kathleen Field, Associate Planner - *ok*

*Michael R. Clement*  
Michael R. Clement,

First Deputy City Clerk

City of Providence



Rhode Island

Department of City Clerk

**MEMORANDUM**

**DATE:** February 12, 1987

**TO:** Nancy Derrig, Superintendent of Parks

**SUBJECT:** EAST DRIVE-ABANDONMENT

**CONSIDERED BY:** Committee on Public Works

**DISPOSITION:** Attached is a copy of the subject petition,  
for your study and report back in writing to the  
said committee as soon as practical.

OK

*Michael R. Clement*  
Michael R. Clement,  
First Deputy City Clerk

ROCCO A. DE LUCA  
~~ANTHONY G. STANZIONE, P.E.~~  
DIRECTOR



JOSEPH R. PAOLINO, JR.  
MAYOR

Department of Public Works  
*"Building Pride In Providence"*

February 11, 1987


Hon. James A. Petrosinelli  
Committee on Public Works  
Providence City Council  
City Hall - Providence, R.I. 02903

Re: Proposed Abandonment of East Drive  
(From Middle Drive, to General Street)

Dear Councilman Petrosinelli:

The Department of Public Works does not recommend the abandonment of  
East Drive.

Very truly yours,

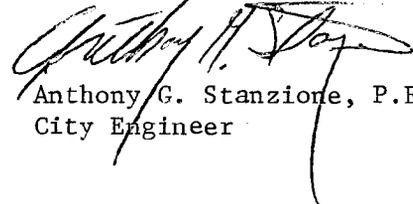  
Anthony G. Stanzione, P.E.  
City Engineer

AGS:jlc

CC: R. DeLuca - Director  
R. Quigley - Assoc. Eng.

GEORGE A. CALCAGNI  
CHAIRMAN  
ARMANDO PARILLO  
VICE CHAIRMAN  
JAMES A. LOMBARDI  
Secretary  
JOHN E. MARTINELLI  
Legal Advisor  
JEROME I. BARON  
Ex-Officio



JOSEPH R. PAOLINO, JR.  
MAYOR  
WILEY J. ARCHER, P.E.  
CHIEF ENGR./GENERAL MANAGER  
EVELYN V. FARGNOLI  
City Councilwoman  
ANDREW J. ANNALDO  
City Councilman  
MARY A. NOCERA  
Member  
LOUIS ORABONA  
MEMBER

Water Supply Board  
"Building Pride In Providence"

March 2, 1987


Councilman James Petrosinelli, Chairman  
Committee on Public Works  
City Clerk's Office  
City Hall  
Providence, Rhode Island

Dear Councilman Petrosinelli:

This department received a copy of a Petition for the abandonment of a portion of East Drive located between Middle Street and General Street in the City of Providence.

The Water Supply Board has a 6" A.C. water main, three water-supply services, and two hydrants in the portion of East Drive to be abandoned. This main cannot be abandoned. The Water Supply Board shall require full-street width easement from curb to curb. The easement should contain a clause that no obstructions, landscaping, or improvements shall occur within the easement area to insure that maintenance and repair to the water main can be effectively accomplished.

Very truly yours,

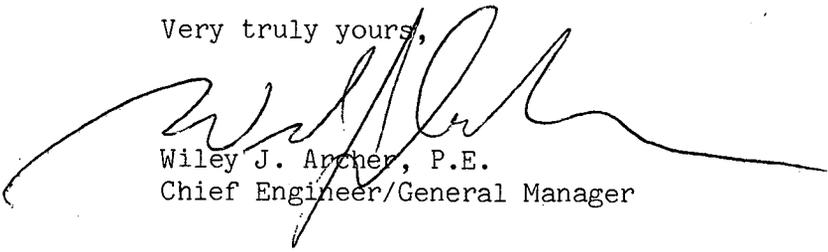  
Wiley J. Archer, P.E.  
Chief Engineer/General Manager

mtd

cc: James Lombardi, Controller  
Edward Bondarevskis, WSB  
Steven Santaniello, WSB

DEPT. OF CLERK  
PROVIDENCE, R.I.

MAR 3 2 49 PM '87

FILED



Department of Traffic Engineering  
*"Building Pride In Providence"*

M E M O R A N D U M

TO: Committee on Public Works  
FROM: B. James Suzman, Traffic Engineer  
DATE: January 20, 1987  
RE: ABANDONMENTS - EAST DRIVE AND LINDEN STREET

---

Request: To abandon East Drive and Linden Street.

Disposition: No objection to said abandonment.

DEPT. OF SOCIAL SERVICES  
PROVIDENCE, R.I.

JAN 22 11 13 AM '87

FILED



# The City Plan Commission

44 Washington St.

PROVIDENCE, RHODE ISLAND 02903

January 27, 1987

Committee on Public Works  
c/o City Clerk  
City Hall  
Providence, Rhode Island 02903

Attention: Rose M. Mendonca, City Clerk

Re: Referral No. 2207 - Abandonment of East Drive between Middle Drive  
and General Street

Gentlemen:

The City Plan Commission at its January 21, 1987 regular monthly meeting reviewed and evaluated the subject referral from your Committee.

The petitioner is the Harrowhills Limited Partnership presented by its attorney, Mr. John Garrahy of Edwards and Angell Law Firm at 2700 Hospital Trust Tower, Providence, Rhode Island.

A field inspection revealed that East Drive is a two lane paved public street located within a housing project being recently renovated by the petitioner. The upper portion of the former Valley View Housing Project being recently renovated requires additional parking spaces according to the petitioner. The existing number of parking spaces within the renovated area amounts to 106 parking spaces. The developer is planning to provide an additional 89 parking spaces including 22 spaces to be directly located on East Drive reducing this two-lane street to a one-lane, one-way driveway.

The major reason for a proposed abandonment is the establishment of legal overnight parking on East Drive for the tenants.

According to the field observation a renovation of existing structures comprises conversion of larger 3 bedroom apartments into smaller apartment units, thus increasing a need for additional parking spaces.

East Drive, as a regular public street, contains underground utilities and the City is obliged to provide regular maintenance such as snowplowing, surface repair etc.

The Commission voted to advise the Committee on Public Works that no objection is offered to this petition under the following conditions:

Referral No. 2207

- The Police and Fire Departments agree to this abandonment
- The City Traffic Engineer consents to it
- That appropriate easement be retained for water, sewer and other utilities
- That the property owner post clearly that this is not a public street

Sincerely yours,



Kathleen D. Field  
Associate Director of Planning

KDF/jp

cc: Councilman Andrew J. Annaldo (Ward 14)



Department of Public Parks  
*"Building Pride In Providence"*

February 19, 1987

Mr. Michael Clement  
First Deputy City Clerk  
Office of the City Clerk  
City Hall  
Providence, Rhode Island 02903

RE: PROPOSED ABANDONMENTS

- ✓ East Drive from Middle Drive to General Street
- . Portion of Waterman Street from East River Street, easterly, to Harbor line


Dear Mr. Clement:

In researching the Department of Public Parks site maps and records, our conclusion is that the proposed abandonments of the above-captioned streets or portions of same, will in no way conflict with any Parks Department facility or future plans for the areas.

Therefore, the Department of Public Parks has no objection to the proposed abandonments.

Enclosed are maps indicating the streets in question (outlined in red) and the nearest Department of Public Parks facility (outlined in green).

Sincerely yours,

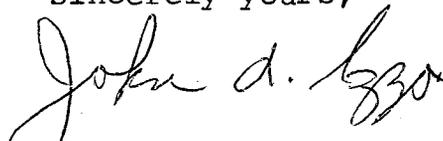  
JOHN A. IZZO  
Associate Engineer

JAI/r  
Enclosures



CHARLES A. PISATURO, ESQ.  
COMMISSIONER  
CHIEF MICHAEL F. MOISE  
FIRE CHIEF



JOSEPH R. PAOLINO, JR.  
MAYOR

Department of Public Safety, Fire Department

*"Building Pride In Providence"*

March 12, 1987

TO: CHARLES A. PISATURO, COMMISSIONER OF PUBLIC SAFETY  
FROM: MICHAEL F. MOISE, CHIEF OF DEPARTMENT  
SUBJECT: STREET ABANDONMENT

Sir:

I have reviewed the request to abandon East Drive, which I understand is to be used for off street parking.

The abandonment of East Drive will not affect Fire Department operations provided sufficient clearance for the passage of fire apparatus through East Drive is maintained at all times.

Approval of this request is recommended provided that the apparatus clearance throughway is maintained as stated.

Respectfully,

A handwritten signature in black ink, appearing to read "Michael F. Moise".

Michael F. Moise  
Chief of Department

MFM:lra

PROVIDENCE POLICE DEPARTMENT

Headquarters


February 17, 1987

To: The Honorable Charles A. Pisaturo, Public Safety Commissioner  
From: Colonel Anthony J. Mancuso, Chief of Police  
Subject: Proposed Abandonment - East Drive & Linden Street

Sir:

In response to your inquiry regarding the captioned matter, attached is a copy of a report compiled by Lieutenant William V. Devine, Director, Traffic Bureau, which I believe you will find to be self-explanatory in nature.


Respectfully submitted,

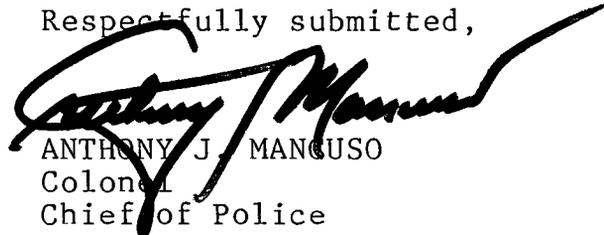

ANTHONY J. MANCUSO  
Colonel  
Chief of Police

Attachment

0005j

 

PROVIDENCE POLICE DEPARTMENT

~~February 2, 1987~~

To: Colonel Anthony Mancuso, Chief of Police

From: Lieut. William V. Devine, Traffic Bureau

Subject: Proposed Abandonment - East Drive & Linden Street

Sir:

After receiving the proposed abandonment of East Drive and Linden Street, Sgt. Raymond Hastings, of my command responded to the area, and he stated that this location serves no use to the public.

Respectfully submitted,

  
Lieut. William V. Devine  
Traffic Bureau



## New England Telephone

A **NYNEX** Company

85 High Street  
Pawtucket, Rhode Island 02860

February 24, 1987

Committee on Public Works  
Providence City Council  
City Hall  
Providence, RI 02903

RE: *PETITION TO ABANDON A PORTION OF EAST DRIVE, BETWEEN MIDDLE AND  
GENERAL STREETS*

Dear Sirs,

*New England Telephone and Telegraph Company presently has aerial facilities consisting of poles, cable and service wires that provide service to subscribers on East Drive.*

*New England Telephone and Telegraph Company will not object to the granting of said petition, provided that in the event the petition is granted, the petitioner will convey an easement acceptable to New England Telephone, which will permit retention of it's facilities in existing locations with the right to inspect, maintain, operate and replace the same and with twenty four hour access to said facilities.*

*If it is decided by the petitioner that telephone facilities are to be relocated, the petitioner will assume all costs of the relocation.*

---

Luther E. Smith, Jr.  
District Manager-Customer Services

cc: W. Gilmore  
M. McClain

EDWARDS & ANGELL

Counsellors at Law

2700 Hospital Trust Tower  
Providence, Rhode Island 02903  
401 274-9200  
Telex 952001 "E A PVD"  
Telecopier 401 276-6611

January 23, 1987

City Clerk's Office  
City of Providence  
City Hall  
Providence, Rhode Island 02903

Re: Harrowhills Limited Partnership/  
Abandonment of East Drive

Dear City Clerk:

On December 16, 1986, I submitted a petition on behalf of Harrowhills Limited Partnership requesting that the City Council abandon that certain public way known as East Drive which is located between Middle Street and General Street in the City of Providence. I understand that as part of the process of reviewing the petition each city department which may have an interest in the abandonment is asked whether they have any objections to the proposed abandonment. I would request that this letter explaining the petition be included in your file for the above-referenced matter.

Harrowhills Limited Partnership ("Harrowhills") recently acquired a portion of the former Valley View apartment complex located off Admiral Street in the City of Providence. Harrowhills has already begun making extensive repairs and renovations to the complex to improve its appearance and to make the apartments an asset to the neighborhood and to the city. It is anticipated that some of the apartments will be ready for occupancy beginning March 1, 1987. This project will provide much needed two and three bedroom housing for city residents.

Harrowhills has requested that East Drive be abandoned to enable it to more safely and efficiently manage the entire apartment complex.

One of Harrowhills concerns is being able to provide its residents with sufficient parking spaces. As originally

430 Park Avenue  
New York, New York 10022  
212 308-4411  
Telecopier 212 308-4844

250 Royal Palm Way  
P.O. Box 2621  
Palm Beach, Florida 33480  
305 833-7700  
Telecopier 305 655-8719  
Telex 3728004 EDWANGELL PBH

265 Franklin Street  
Boston, Massachusetts 02110  
617 439-4444  
Telecopier 617 439-4170

City Clerk's Office  
January 23, 1987  
Page Two

developed, the complex did not provide for one parking space per unit. While this may have been sufficient in the 1950's, today many units will have tenants which have more than one automobile. Harrowhills has developed a plan to gain additional parking spaces from the existing available land, however, it is important that the complex be developed in a safe and aesthetic manner. It is not desirable for either the residents or the neighborhood to transform all available green space into blacktop. The abandonment of East Drive will not only provide some additional parking, but also enable Harrowhill to make better use of the available space for parking and landscaping.

Another concern of Harrowhills is the safety of the residents of the complex. While the street must remain an open private way, the posting of signs indicating that it is not a public street and the appearance of a private street will tend to reduce the amount of traffic using the street as a cut-thru between Admiral Street and Douglas Avenue. This will result in less danger to the residents from potentially speeding automobiles.

It is the intention of Harrowhills to continue to provide access to public safety vehicles and in no event will the street be blocked to prevent access to such vehicles. In addition, because the street is encumbered with water lines, sewer lines, gas lines, fire hydrants, street lights and other utilities, Harrowhills will provide easements and other instruments to appropriate entities to ensure the continued operation and maintenance of such utilities.

Because of the nature of this petition, the City effectively becomes the beneficiary of the abandonment. The City is relieved of the burden and cost of street maintenance, snow plowing, etc. without denying the residents of East Drive, the use of a properly maintained street. In addition, the land would be returned to the tax rolls.

We look forward to discussing this proposal before Public Works Committee of the City Council and with any other interested parties.

Very truly yours,

  
John J. Garrahy


cc: Councilman Andrew Annaldo	Councilman James Petrosenelli
Commissioner of Public Safety	Traffic Engineer
Chief Engineer, Water Supply Bd.	Director of Public Works
Mr. Robert Brooks	Mr. Thomas Moses
Ms. Carla DiStefano	

**FILED**

JAN 29 10 29 AM '87

DEPT. OF CLERK  
PROVIDENCE, R. I.

EDWARDS & ANGELL

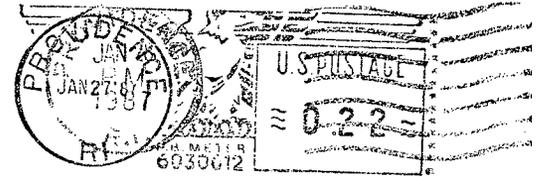

City Clerk's Office  
City of Providence  
City Hall  
Providence, RI 02903

2700 Hospital Trust Tower  
Providence, Rhode Island 02903



## Department of Public Works

*"Building Pride In Providence"*

March 11, 1987

Honorable James A. Petrosinelli  
Chairman  
Committee on Public Works  
Providence City Hall  
Providence, RI 02903

Re: Proposed abandonment of East Drive

Dear Chairman Petrosinelli:

This department had previously written to the Committee stating its objection to the proposed abandonment of East Drive. Since that letter, we have reviewed the plans of the abutters and have also reviewed a letter from the abutters' attorney dated January 23, 1987 which indicates the proposed use of the street.

Since the street will remain a private right-of-way and because easements will be granted for the maintenance of utilities on and under the street and in addition to the abutters accepting full responsibility and/or liability for maintenance of facilities, excluding the utilities, we hereby withdraw our objection to the abandonment of East Drive.

Very truly yours,

Rocco A. DeLuca  
Director

RAD:cs

cc: Anthony G. Stanzione, P.E.



Department of Public Works  
700 Allens Avenue  
Providence, Rhode Island 02905

Honorable James A. Petrosinelli  
Committee on Public Works  
City Hall  
Providence, RI 02903

**FILED**

MAR 11 1 26 PM '87

DEPT. OF CITY CLERK  
PROVIDENCE, R. I.





April 1, 1987

Committee on Public Works  
Providence City Council  
City Hall  
Providence, RI 02901

Attention: Rose Mendonca, City Clerk

Gentlemen:

Re: Highway Abandonments

The Providence Gas Company has gas mains in the following streets and requests easements in these streets to operate, maintain, and replace when required:

Mississippi Avenue  
East Drive  
Clark Street  
Towner Street  
Mongenais Street

If there are any questions, please contact me. Thank you.

Very truly yours,

PROVIDENCE GAS COMPANY

A handwritten signature in dark ink, appearing to read "Robert C. Barker Jr.", written over the typed name.

Robert C. Barker Jr.  
Manager of Engineering


RCB/jv

# ARBOR GLEN - PROPOSED PARKING PLAN

These Documents, including all parts, or derived therefrom, shall not be used in whole or in part without the prior written permission of the Architect.

This Drawing is not to be scaled and shall not be used for construction purposes without the Contract Documents which shall immediately reflect any work which is not reflected in this Drawing.

No.	Date	Revision/Iss.

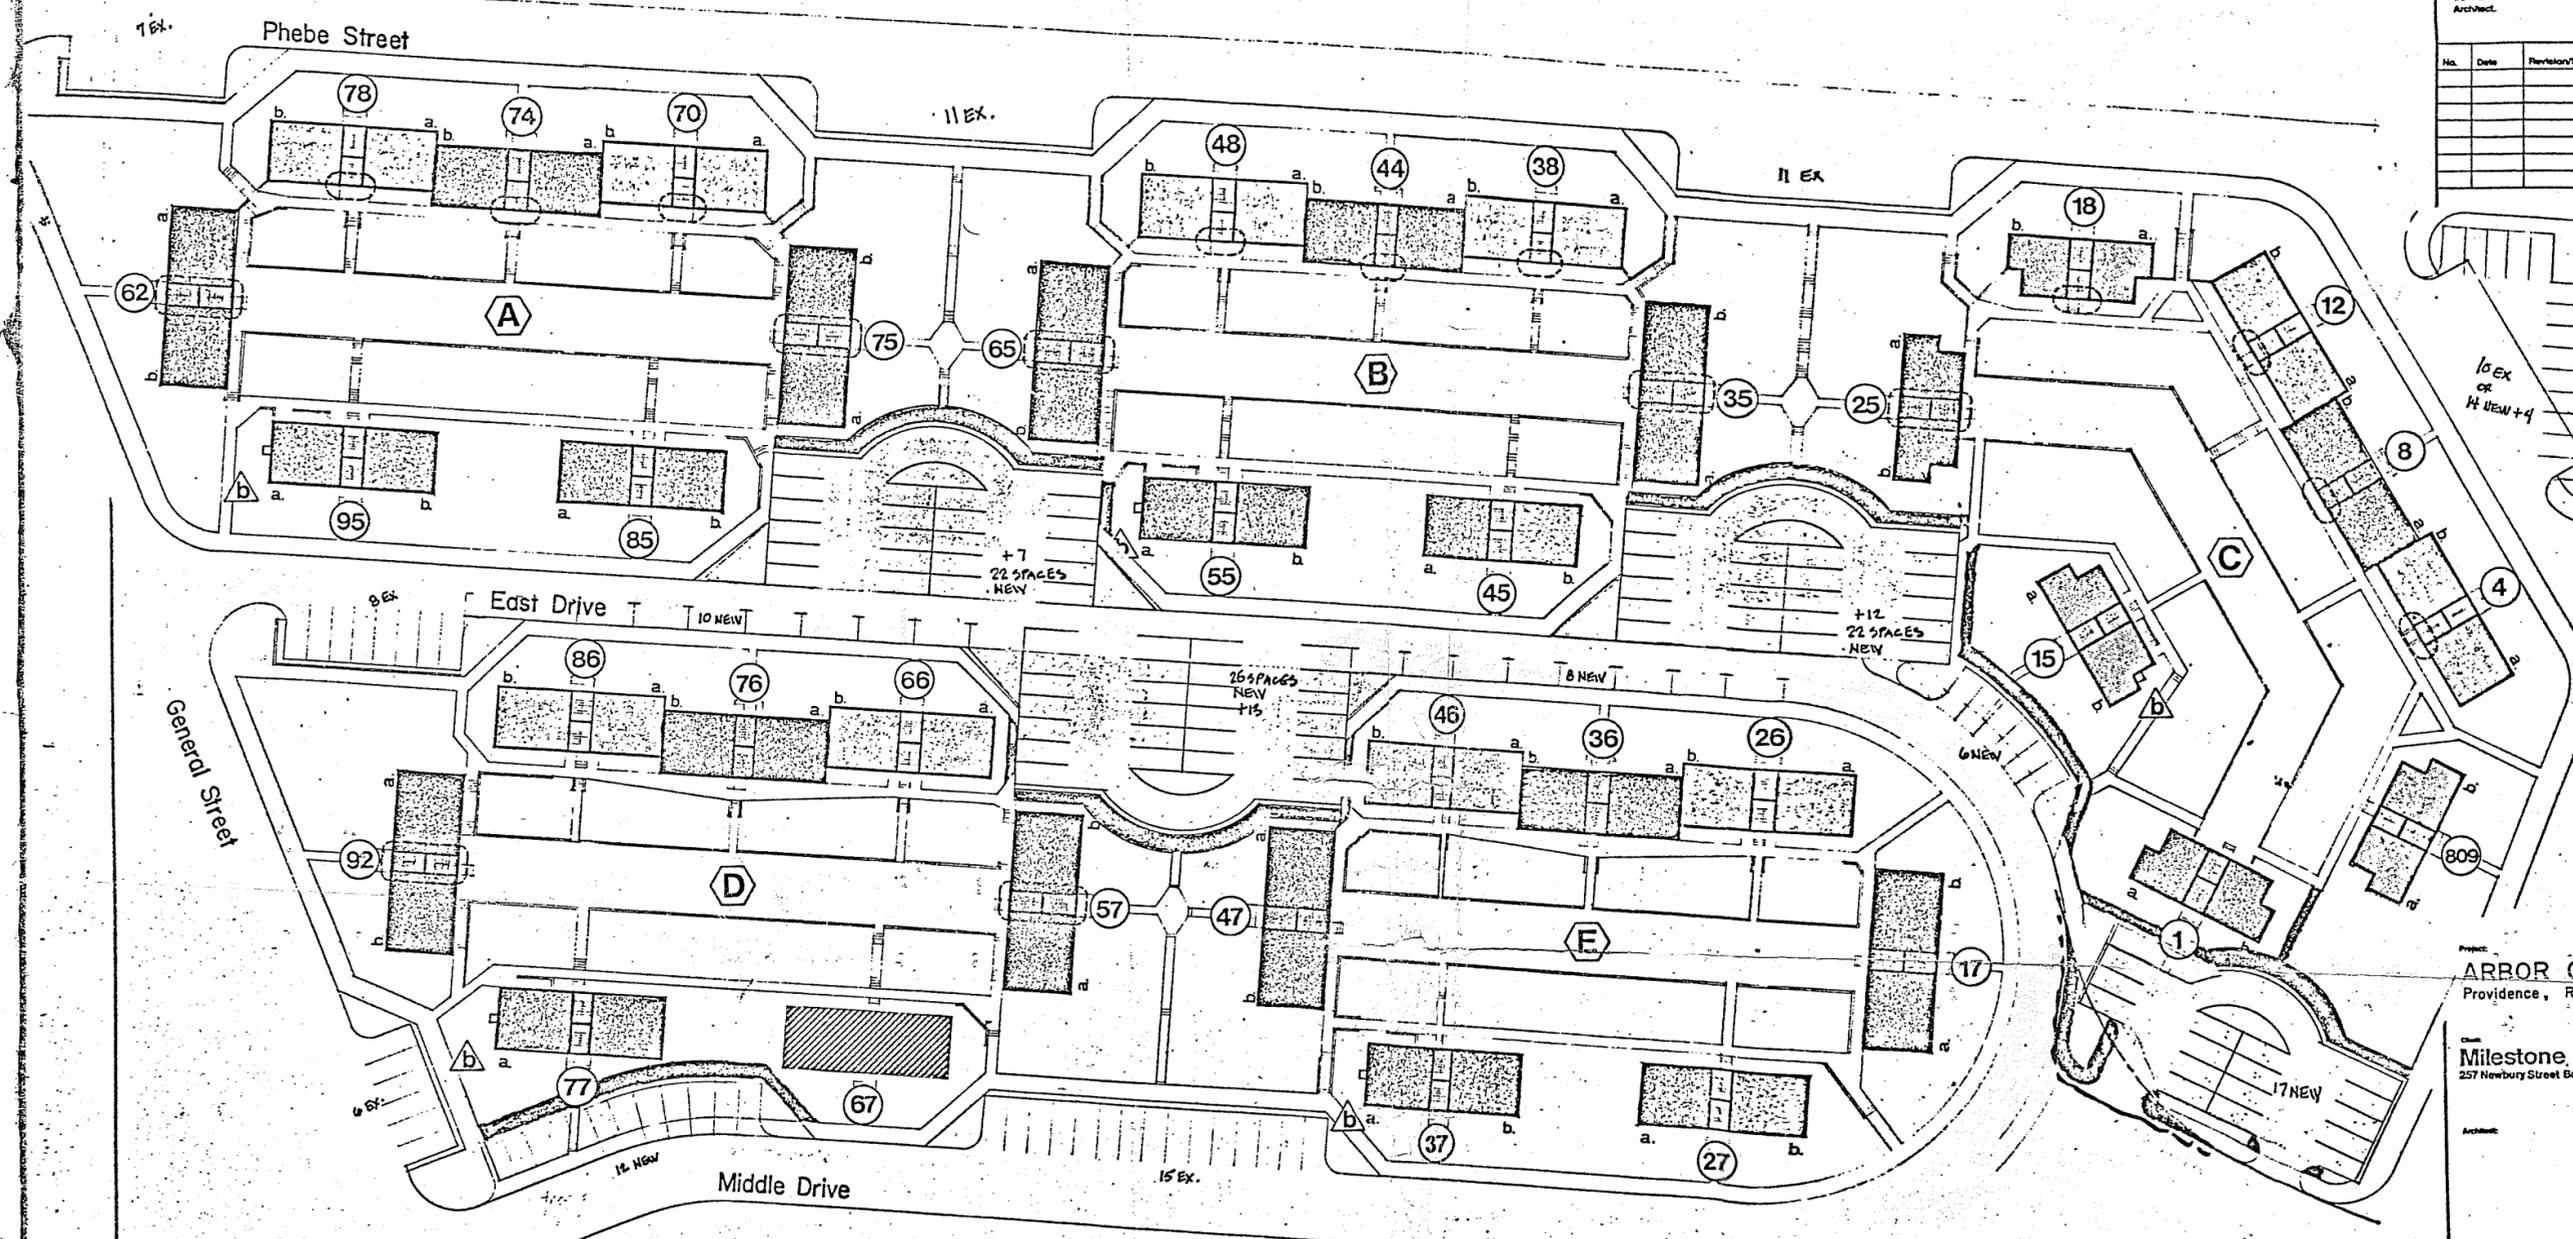

NEW: +89  
TOTAL: 195

## LEGEND

- |                     |  |                         |     |                                    |  |
|---------------------|--|-------------------------|-----|------------------------------------|--|
| TYPICAL 1 BRM. UNIT |  | BLDG. ENTRY NOTATION    |     | ATYPICAL REAR ENTRY (SEE SHT A-5)  |  |
| TYPICAL 2 BRM. UNIT |  | BLDG. CLUSTER NOTATION  |     | ATYPICAL STAIR CORE (SEE SHT. A-5) |  |
| TYPICAL 3 BRM. UNIT |  | CLUSTER BOILER LOCATION |     | ATYPICAL STAIR CORE (SEE SHT. A-5) |  |
|                     |  | UNIT TYPE NOTATION      | a b | FIRE DAMAGED STRUCTURE             |  |

Project: ARBOR GLEN  
Providence, R.I.

Client: Milestone Properties  
257 Newbury Street Boston

Architect: KEY SITE PLANNING

Date: OCT. 20, 1997  
Project No: 1527  
Scale: N.T.S.  
Drawn By: WMY  
Checked By:  
Revised:

East Drive  
from Middle Drive to General Street

Plot 79

Lot 660 E and J Realty Associates  
20 Centerville Road  
Warwick, R.I. 02886

Lot 659

Same

Arnaldo

THE CITY OF PROVIDENCE

CITY SERGEANT'S OFFICE

THIS IS TO CERTIFY, That I have caused the notice, of which a true copy is hereto annexed, to be served upon the following named persons, by handing to each of said persons, or by leaving at their last and usual place of abode in this State a true copy of said notice, to wit: PETITION OF HARROWHILLS LIMITED PARTNERSHIP, TO ABANDON A PORTION OF EAST DRIVE, LOCATED BETWEEN MIDDLE AND GENERAL STREETS.

<u>PLAT</u>	<u>LOTS</u>		
79	660	E AND J REALTY ASSOCIATES 20 CENTERVILLE ROAD WARWICK, RI 02886	(mailed)
79	659	same	

\_\_\_\_\_  
COUNCILMAN ANDREW J. ANNALDO  
WARD FOURTEEN

Ralph P. Guglielmino  
CITY SERGEANT

DATE 2/10/87

EDWARDS & ANGELL

Counsellors at Law

2700 Hospital Trust Tower  
Providence, Rhode Island 02903  
401 274-9200  
Telex 952001 "E A PVD"  
Telecopier 401 276-6611

May 18, 1987

Mr. Michael Clements  
Deputy City Clerk  
City Hall  
City of Providence  
Providence, Rhode Island 02903

Re: Harrowhills Limited Partnership -  
Abandonment of East Drive

Dear Mr. Clements:

The public works committee of the City Council voted on Wednesday, May 13, 1987 to recommend to the City Council that East Drive be abandoned subject to the terms of a pending city council ordinance pertaining to street abandonments entitled "An ordinance in amendment of and in addition to Chapter 23 of the Code Ordinances, entitled streets, sidewalks and public places."

As attorney for Harrowhills, I regret to inform you that because Harrowhills cannot abide by the terms of the conditions I must request that you withdraw the above-referenced petition from further City Council consideration.

Very truly yours,

  
John J. Garrahy

cc: Ms. Carla DiStephano

430 Park Avenue  
New York, New York 10022  
212 308-4411  
Telecopier 212 308-4844

250 Royal Palm Way  
P.O. Box 2621  
Palm Beach, Florida 33480  
305 833-7700  
Telecopier 305 655-8719  
Telex 3728004 EDWANGELL PBH

265 Franklin Street  
Boston, Massachusetts 02110  
617 439-4444  
Telecopier 617 439-4170