

STANLEY P. BLACHER
Chairman

FREDERICK LIPPITT
Vice Chairman

JOSEPH MOLLICONE

LESLIE A. HENSHAW

JOSEPH M. CERILLI

THOMAS M. GLAVIN

DAVID G. DILLON

STANLEY BERNSTEIN
Executive Director
and Secretary

MAYOR VINCENT A. CIANCI, JR.
Ex-Officio



PROVIDENCE REDEVELOPMENT AGENCY

October 17, 1983

12/12/83
URD

REPORT TO THE CITY COUNCIL

The Honorable City Council
City of Providence
City Hall
Providence, Rhode Island 02903

Ladies and Gentlemen:

The Providence Redevelopment Agency, in accordance with the provisions of Ordinance No. 147, Chapter 1982-15 of the Ordinances of the City of Providence, approved March 26, 1982, and Title 45, Chapters 31-33 of the General Laws of Rhode Island 1956, hereby reports concerning the proposed sale of real property within the Hartford Avenue Renewal Project.

The Agency proposes the sale of Parcel 5, as delineated on the attached map, for the disposition price of \$11,200.00 to Elmgrove Associates, Ltd. of 541 Hartford Avenue, Providence, Rhode Island. The parcel will be developed with parking for the adjoining existing residential and commercial uses.

Respectfully submitted,

Stanley Bernstein
Executive Director

RECEIVED
CITY OF PROVIDENCE
OCT 20 1983

SB/BMS
PLC

IN CITY COUNCIL

JAN 5 1984

READ:

WHEREUPON IT IS ORDERED THAT
THE SAME BE RECEIVED.

Rose M. Mendonca
CLERK

FILED

OCT 19 2 40 PM '83

DEPT. OF CITY CLERK
PROVIDENCE, R.I.

IN CITY COUNCIL

NOV 3 1983

FIRST READING
REFERRED TO COMMITTEE ON

URBAN REDEVELOPMENT
RENEWAL & PLANNING

Rose M. Mendonca CLERK

THE COMMITTEE ON
URBAN REDEVELOPMENT
RENEWAL & PLANNING


Recommends

be Received

Rose M. Mendonca
Clerk

December 12, 1983

Parcel 5

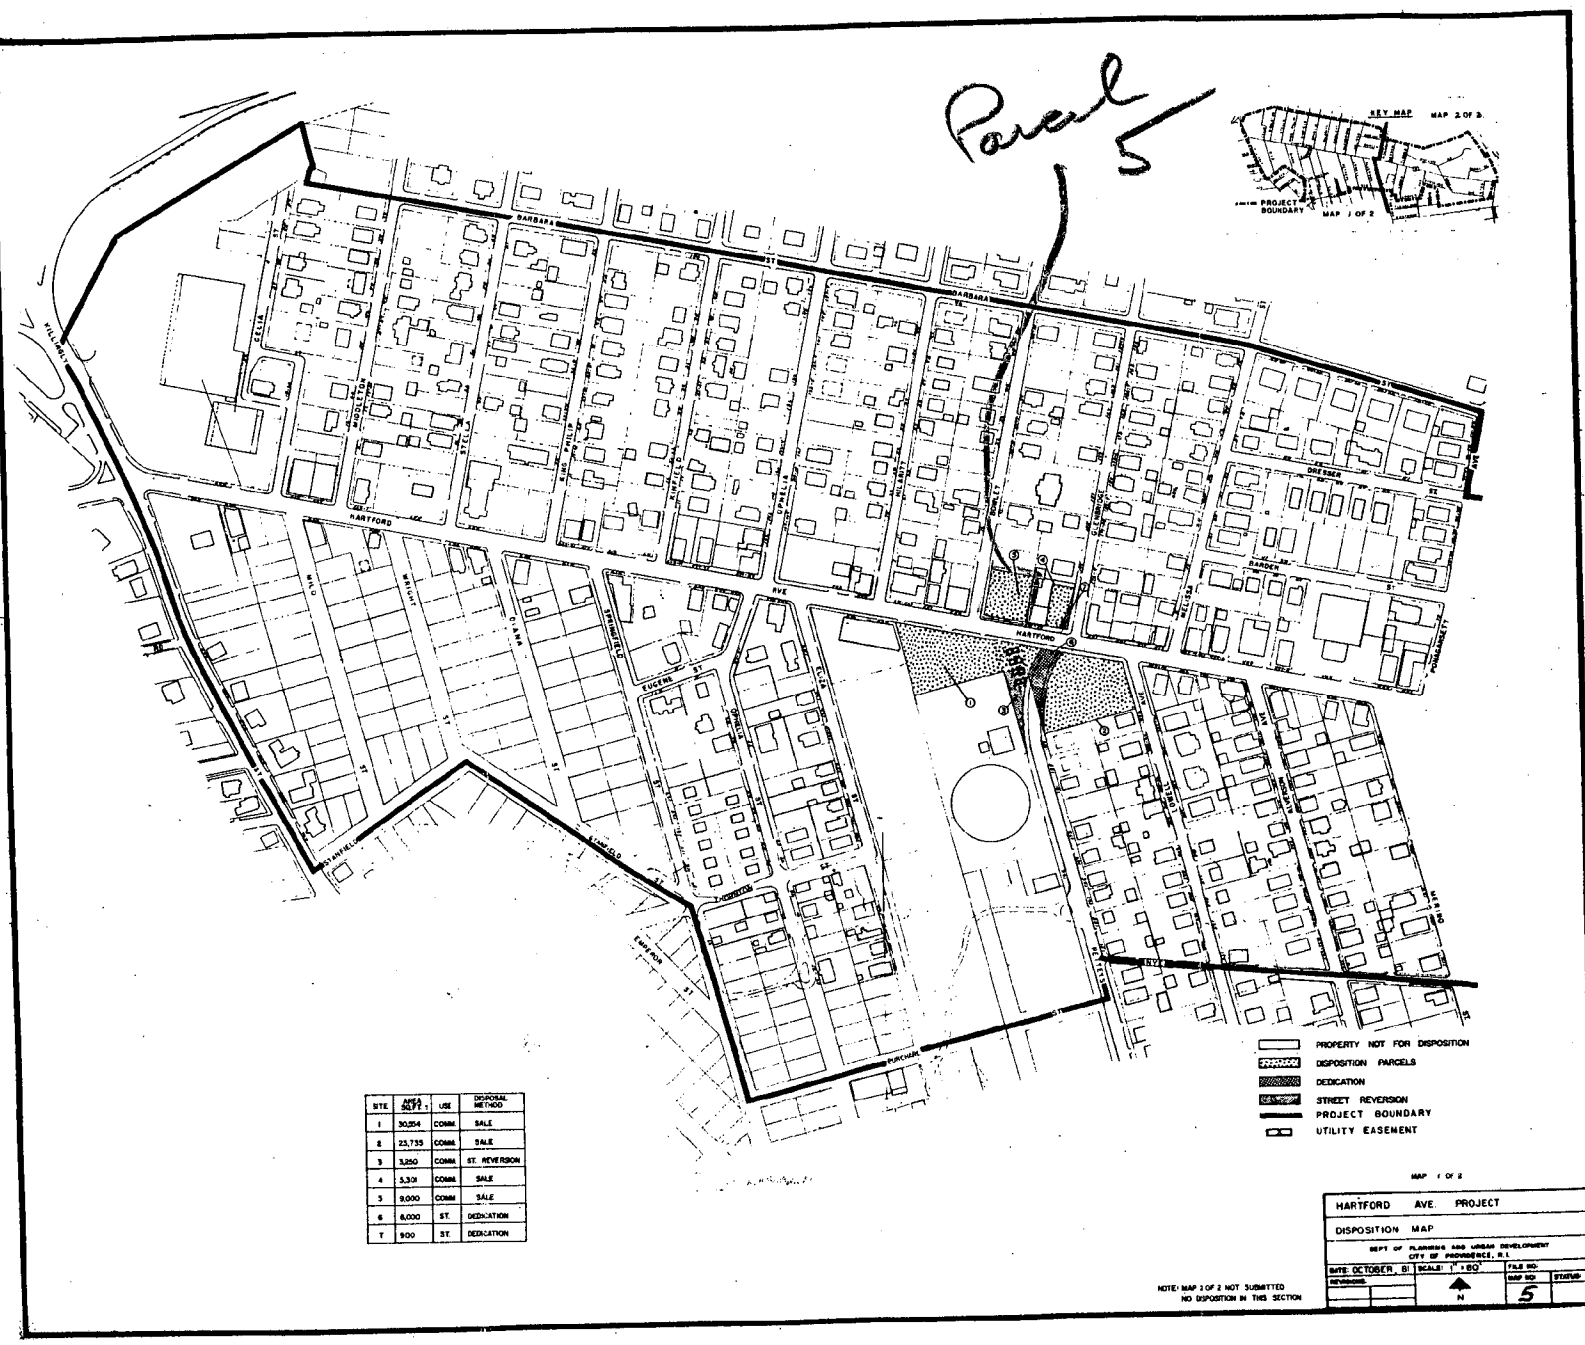

ITE	AREA	USE	DISPOSAL METHOD
1	50,204	COMM	SALE
2	23,735	COMM	SALE
3	3,350	COMM	ST. REVERSION
4	5,331	COMM	SALE
5	9,000	COMM	SALE
6	8,000	ST.	DEDICATION
7	900	ST.	DEDICATION

- PROPERTY NOT FOR DISPOSITION
- DISPOSITION PARCELS
- DEDICATION
- STREET REVERSION
- PROJECT BOUNDARY
- UTILITY EASEMENT

MAP 1 OF 2

HARTFORD AVE. PROJECT			
DISPOSITION MAP			
DEPT. OF PLANNING AND URBAN DEVELOPMENT CITY OF PROVIDENCE, R.I.			
DATE: OCTOBER, 81	SCALE: 1" = 50'	FILE NO.	MAP NO.
			5
			STATUS

NOTE: MAP 2 OF 2 NOT SUBMITTED
NO DISPOSITION IN THIS SECTION