

THE CITY OF PROVIDENCE
STATE OF RHODE ISLAND AND PROVIDENCE PLANTATIONS

RESOLUTION OF THE CITY COUNCIL

No. 504

Approved August 17, 1964

RESOLVED, DECREED AND ORDERED,

THAT the portion of Cory Street from Atwells Avenue to Federal Street shown as shaded area and designated by the letters E-F-G-H on the accompanying plan entitled "Providence, R.I., P. W. Dept. -- Engineering Office, City Property Section, Plan No. 062667, Date June 25, 1964" has ceased to be useful to the public and the same is abandoned as a public highway and the damage to the abutters is appraised at nothing and so awarded and it is further

ORDERED, That the Superintendent of Street Signs and Numbers be and he is hereby directed to cause a sign to be placed on the portion of Cory Street from Atwells Avenue to Federal Street, abandoned as aforesaid, having thereon the words, "Not a Public Highway", and it is further

ORDERED, That after the entry of this order or decree the City Clerk shall cause a notice thereof to be published in a newspaper published in the County of Providence, at least once each week for three successive weeks and a further and personal notice shall be served by the City Sergeant upon every owner of land abutting the portion of Cory Street from Atwells Avenue to Federal Street, which has been abandoned, who is known to reside within this State.

IN CITY COUNCIL

AUG 13 1964

READ and PASSED

[Signature]
President
[Signature]
Clerk

APPROVED

AUG 17 1964

[Signature]
ACTING MAYOR

RESOLUTION
OF THE
CITY COUNCIL

THE COMMITTEE ON

Public Works

Approves Passage of
The Within Resolution

Resistant. Capital
7-29-68
Clark

THE CITY OF PROVIDENCE

CITY SERGEANT'S OFFICE

THIS IS TO CERTIFY, That I have caused the notice, of which a true copy is hereto annexed, to be served upon the following named persons, by handing to each of said persons, or by leaving at their last and usual place of abode in this State a true copy of said notice, to wit: CORY STREET (portion) from Atwells Avenue to Federal Street.

Abandon as a public highway.

<u>Plat</u>	<u>Lot</u>	<u>Name and Address</u>
25	70	Housing Authority of the City of Providence c/o Joseph H. Lyons, Executive Director Chad Brown Street Providence, Rhode Island
"	71	"
"	72	"
"	59	"
"	295	"
"	79	"
"	257	"
"	256	"
"	264	"

No Lot Number State of Rhode Island
c/o Director of Public Works
Angelo Marcello
State Office Building
Providence, Rhode Island

Date

7/3/64

Harry A. DeBenedictis
Dep City Sargent

Attached legal advertisement inserted
in Providence Journal Editions of
July 7, 14, 21 and 28, 1964

This is to certify that I have caused a true copy of the attached Resolution to be served upon the above named persons, firms and/or corporations, as the case may be, by handing to each said person, firm and/or corporation, as the case may be, or by leaving at their last and usual place of abode in this state, a true copy.

Date

8/19/64

Bernard Patton
Dep City Sargent

**The City of Providence
STATE OF RHODE ISLAND AND
PROVIDENCE PLANTATIONS
Resolution of the City
Council**

No. 504

Approved August 17, 1964
**RESOLVED, DECREED AND
ORDERED,**

THAT the portion of Cory Street from Atwells Avenue to Federal Street, shown as shaded area and designated by the letters E-F-G-H on the accompanying plan entitled "Providence, R.I., P.W. Dept. — Engineering Office, City Property Section, Plan No. 062667, Date June 25, 1964" has ceased to be useful to the public and the same is abandoned as a public highway and the damage to the abutters is appraised at nothing and so awarded and it is further

ORDERED, That the Superintendent of Street Signs and Numbers be and he is hereby directed to cause a sign to be placed on the portion of Cory Street from Atwells Avenue to Federal Street, abandoned as aforesaid, having thereon the words, "Not a Public Highway" and it is further

ORDERED, That after the entry of this order or decree the City Clerk shall cause a notice thereof to be published in a newspaper published in the County of Providence, at least once each week for three successive weeks and a further and personal notice shall be served by the City Sergeant upon every owner of land abutting the portion of Cory Street from Atwells Avenue to Federal Street, which has been abandoned, who is known to reside within this State.

A true copy

Attest:

VINCENT VESPIA,
City Clerk.

*Attached Legal Advertisement
inserted in Providence Journal
Editions of August 27, September
3, 10 and 17, 1965.*



CITY OF PROVIDENCE - RHODE ISLAND - Walter H. Reynolds, Mayor

TRAFFIC ENGINEERING DEPARTMENT

ROGER T. CHANDLER

Traffic Engineer

JOHN I. LOGAN

Assistant Traffic Engineer

147 Fountain Street

Providence 3, R. I.

July 29, 1964


The Honorable City Council
Committee on Public Works
City Hall
Providence, Rhode Island

Gentlemen:

The Traffic Engineering Department has reviewed the two petitions for the abandonment of certain streets; namely, Lockwood Street from Plain Street to Hospital Street, Cory Street from Atwells Avenue to Federal Street, and Barclay Street from Atwells Avenue to Federal Street.

This department has no objection to the abandonment of these three streets.


Very truly yours,


Roger T. Chandler
Traffic Engineer

RTC:EM

PROVIDENCE, R. I.
 P. W. DEPT. - ENGINEERING OFFICE
 CITY PROPERTY SECTION
 Plan No. 062667
 Date June 25, 1964

Shaded areas to be abandoned.

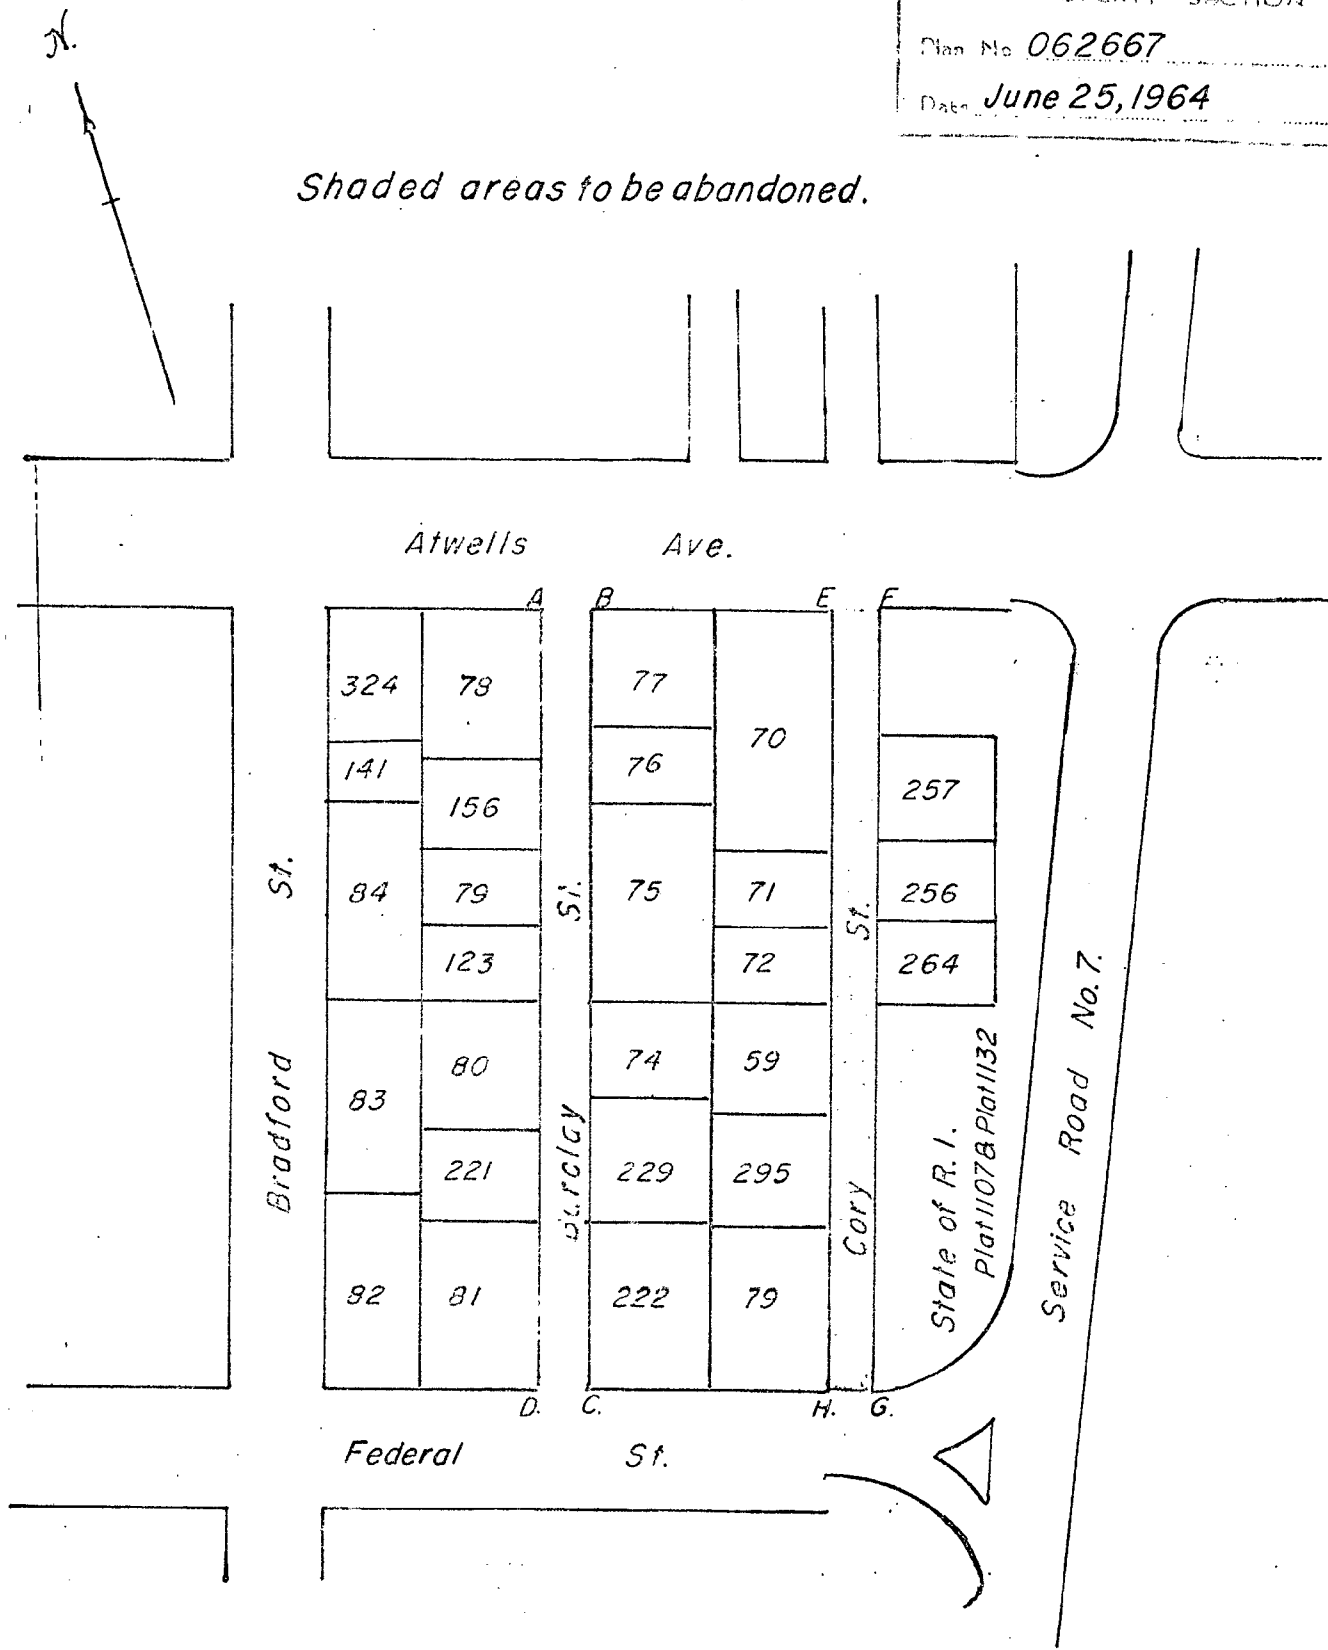

Note - Title in and to all lots shown numbered rests in The Housing Authority of the City of Providence by virtue of a condemnation recorded June 18, 1964 in the Recorder of Deeds Office in Providence, R. I. in Plat Book 44 page 29.

Assessor's Plat 26.

CITY OF PROVIDENCE, R. I.
 Public Works Dept.
 Showing Proposed Abandonment of
 Barclay St. & Cory St.
 Drawn by E.A.K.
 Scale 1" = 80'
 Date June 25, 1964
 Corrected by L.P.R.
 Approved by Richard E. Regallo

THE CITY OF PROVIDENCE
STATE OF RHODE ISLAND AND PROVIDENCE PLANTATIONS

RESOLUTION OF THE CITY COUNCIL

No. 505

Approved August 17, 1964

RESOLVED, DECREED AND ORDERED,

THAT the defined grade of that portion of Clarkson Street from Admiral Street to a point 100 feet east of the easterly line of Salina Street be changed as delineated by lines and figures in green from A to B and the remaining portion of Clarkson Street from point B to its easterly termination be defined as delineated by lines and figures in red from B to C upon the plan and profile 049542 on file in the Engineering Office of the Public Works Department and this day presented to the City Council.

IN CITY COUNCIL

AUG 13 1964

READ and PASSED

[Signature]
President
[Signature]
Clerk

APPROVED

AUG 17 1964

[Signature]
ACTING MAYOR

RESOLUTION
OF THE
CITY COUNCIL

THE COMMITTEE ON

Daniel M. Burke

Approves Passage of
The Within Resolution

Therese M. Burke
7-29-64
Chairman
Clerk

THE CITY OF PROVIDENCE
STATE OF RHODE ISLAND AND PROVIDENCE PLANTATIONS

RESOLUTION OF THE CITY COUNCIL

No. 506

Approved August 17, 1964

RESOLVED, DECREED AND ORDERED,

THAT the portion of Clarkson Street from Admiral Street easterly to its easterly termination which has been conveyed to the City for highway purposes by a deed duly acknowledged and recorded is hereby declared a public highway to be repaired at the expense of the City and the remaining portion of Clarkson Street from Admiral Street easterly to its easterly termination which has been dedicated for highway purposes under the provisions of Chapter 987 of the Public Laws of 1913 is hereby declared a public highway to be repaired at the expense of the City.

IN CITY COUNCIL

AUG 13 1964

READ and PASSED

[Signature]
President
[Signature]
Clerk

APPROVED

AUG 17 1964

[Signature]
ACTING MAYOR

RESOLUTION
OF THE
CITY COUNCIL

THE COMMITTEE ON

Public Works

Approves Passage of
The Within Resolution

Constant Pocket
7-29-64
Chairman
Clerk

THE CITY OF PROVIDENCE
STATE OF RHODE ISLAND AND PROVIDENCE PLANTATIONS

RESOLUTION OF THE CITY COUNCIL

No. 507

Approved August 17, 1964

RESOLVED, DECREED AND ORDERED,

THAT the Director of Public Works is hereby directed to cause Clarkson Street from Admiral Street easterly to its easterly termination to be brought to the established or defined grade at the expense of the abutting owners thereof.

IN CITY COUNCIL

AUG 13 1964

READ and PASSED

[Signature]
President
[Signature]
Clerk

APPROVED

AUG 17 1964

[Signature]
ACTING MAYOR

RESOLUTION
OF THE
CITY COUNCIL

THE COMMITTEE ON

Public Works

Approves Passage of
The Within Resolution

Submitted *Accepted*
7-29-24 *7-29-24*
Clerk

THE CITY OF PROVIDENCE
STATE OF RHODE ISLAND AND PROVIDENCE PLANTATIONS

RESOLUTION OF THE CITY COUNCIL

No. 508

Approved August 17, 1964

RESOLVED, DECREED AND ORDERED

THAT the curbing be set on Clarkson Street from
Admiral Street easterly to its easterly termination.

IN CITY COUNCIL

AUG 13 1964

READ and PASSED

[Signature]
President
[Signature]
Clerk

APPROVED

AUG 17 1964

[Signature]
ACTING MAYOR

RESOLUTION
OF THE
CITY COUNCIL

THE COMMITTEE ON

Public Works

Approves Passage of
The Within Resolution

Samuel T. Jackson
Chairman
7-29-61
Clark
Clerk

THE CITY OF PROVIDENCE

CITY SERGEANT'S OFFICE

THIS IS TO CERTIFY, That I have caused the notice, of which a true copy is hereto annexed, to be served upon the following named persons, by handing to each of said persons, or by leaving at their last and usual place of abode in this State a true copy of said notice, to wit: CLARKSON STREET, from Admiral Street to a point 100 feet east of the easterly line of Salina Street; change grade; CLARKSON STREET from point B to its easterly termination: grade be defined; CLARKSON STREET from Admiral Street easterly to its easterly termination; declared a public highway; bring to the established or defined grade at the expense of the abutting owners; curbing be set at the expense of the abutting owners.

<u>Plat</u>	<u>Lot</u>	<u>Name and Address</u>
76	482	Joseph W. Collins & wf. Anna D. 141 Admiral Street
"	483	The Narragansett Electric Company. 15 Westminster Street
"	494	"
"	54	"
"	498	Magnus Realty, Inc. 666 Blackstone Blvd.
"	499	"

Date 7/13/64 Harry A. Korman
Dep City Supt

Attached legal advertisement inserted
in Providence Journal Editions of
July 7, 14, 21 and 28, 1964

This is to certify that I have caused a true copy of this attached Resolution to be served upon the above named persons, firms and/or corporations, as the case may be, by handing to each said person, firm and/or corporation, as the case may be, or by leaving at their last and usual place of abode in this state, a true copy.

Date _____

THE CITY OF PROVIDENCE
STATE OF RHODE ISLAND AND PROVIDENCE PLANTATIONS

RESOLUTION OF THE CITY COUNCIL

No. 509

Approved August 17, 1964

RESOLVED, DECREED AND ORDERED,

THAT the defined grade of Spokane Street from Charles Street to its easterly termination be changed as delineated by lines and figures in blue upon the plan and profile 052828 on file in the Engineering Office of the Public Works Department and this day presented to the City Council.

IN CITY COUNCIL

AUG 13 1964

READ and PASSED

[Signature]
President
[Signature]
Clerk

APPROVED

AUG 17 1964

[Signature]
ACTING MAYOR

RESOLUTION
OF THE
CITY COUNCIL

THE COMMITTEE ON

Buckle Up

Approves Passage of
The Within Resolution

Donna L. Dwyer

7-29-24

Clark

THE CITY OF PROVIDENCE

CITY SERGEANT'S OFFICE

THIS IS TO CERTIFY, That I have caused the notice, of which a true copy is hereto annexed, to be served upon the following named persons, by handing to each of said persons, or by leaving at their last and usual place of abode in this State a true copy of said notice, to wit: **SPOKANE STREET**, from Charles Street to its easterly termination: change grade.

<u>Plat</u>	<u>Lot</u>	<u>Name and Address</u>
97	458	Vincenzo Gallucci, 797 Charles Street
"	384	" "
"	159	Frank Cabral Estate & widow Anna, 126 Sandringham Avenue
"	204	Albert Taccone & wf. Ida, 41 Ashton Street
"	205	Ralph Venezia & wf. Jennie, 33 Spokane Street
"	86	Nicholas Narducci & wf. Louise, 37 Spokane St.
"	206	✓ Antonio Castellucci & wf. Alda, 45 Spokane St.
"	719	Anthony & Norma Ferri, 47 Spokane Street
"	564	Elsie Croce, 9 Christopher Street
"	148	Gerard Croce & wf. Elsie, 9 Christopher Street
"	563	Benedetto & Giacondina Matteo, 24 Spokane Street
"	207	Carmin Lombardi & Luinella Lombardi Estate 22 Peter Street
"	208	Ann V. Romano, 24 Spokane Street
"	383	Nicola Duva & wf. Josephine R., 60 Spokane Street

Date

7/23/64

Garry A. Termon
Dep. City Supt.

Attached legal advertisement inserted
in Providence Journal Editions of
July 7, 14, 21 and 28, 1964

This is to certify that I have caused a true copy of the attached Resolution to be served upon the above named persons, firms and/or corporations, as the case may be, by handing to each said person, firm and/or corporation, as the case may be, or by leaving at their last and usual place of abode in this state, a true copy.

Date

THE CITY OF PROVIDENCE
STATE OF RHODE ISLAND AND PROVIDENCE PLANTATIONS

RESOLUTION OF THE CITY COUNCIL

No. 510

Approved August 17, 1964

RESOLVED, DECREED AND ORDERED,

THAT the grade of DiMario Drive from Jasper Street to its northerly termination be defined as delineated upon the plan and profile 061960 on file in the Engineering Office of the Public Works Department and this day presented to the City Council.

IN CITY COUNCIL

AUG 13 1964

READ and PASSED

[Signature]
President
[Signature]
Clerk

APPROVED

AUG 17 1964

[Signature]
ACTING MAYOR

RESOLUTION
OF THE
CITY COUNCIL

THE COMMITTEE ON

Public Affairs

Approves Passage of
The Within Resolution

Resolutions Committee
7-29-64

Chairman
Clerk