

THE CITY OF PROVIDENCE
STATE OF RHODE ISLAND AND PROVIDENCE PLANTATIONS

RESOLUTION OF THE CITY COUNCIL

No. 92

Approved February 11, 1957

Resolved,

That this City Council extends congratulations to Providence Teachers Union, Local 958, of the American Federation of Teachers, upon its Tenth Anniversary, in commemoration of its formation on January 30, 1947, and be it further

Resolved,

That an attested copy of this resolution be supplied the Union, following passage.

IN CITY COUNCIL

FEB 7 - 1957

READ and PASSED

Charles G. Smith
President
Devereitt H. H. H. H.
Clerk

APPROVED

FEB 11 1957

Charles G. Smith
Acting Mayor

RESOLUTION
OF THE
CITY COUNCIL

The Council
(by request)

THE CITY OF PROVIDENCE
STATE OF RHODE ISLAND AND PROVIDENCE PLANTATIONS

RESOLUTION OF THE CITY COUNCIL

No. 93

Approved February 11, 1957

Resolved,

That the Committee on Public Works be and it is hereby requested to study the feasibility of causing the installation of an appropriate number of settees within the channalizing island of that area designated as Lt. Arthur Edwin Bark^{v.v.} Memorial Square.

IN CITY COUNCIL

FEB 7 - 1957

READ and PASSED

Charles C. Smith
President
Devereux H. Bellan
Clerk

APPROVED

FEB 11 1957

Charles C. Smith
Acting MAYOR

RESOLUTION
OF THE
CITY COUNCIL

Presented by:

Mr. Yanover (By request)



INDUSTRIAL NATIONAL BANK

OF PROVIDENCE

SECOND OLDEST ¹⁷⁹¹ BANK IN AMERICA

WASHINGTON PARK OFFICE
1473 BROAD STREET

PROVIDENCE, R. I.

January 31, 1957

Mr. David Yanover
26 Custom House Street
Providence, R. I.

Dear Mr. Yanover:

The Washington Park Business Men's Association requests that you use your good Office to obtain for the Square at the junction of Eddy and Broad Streets several settees for the use of the older residents of our community. I am sure the residents would appreciate this gesture and it would be a real convenience to the Square. If you can induce the Council to obtain one of the unused fountains in Roger Williams Park and place on the Square, it would tend to cool off a summer hot spot.

Respectfully,

President
Washington Park Business
Men's Association

GFP:ls

THE CITY OF PROVIDENCE
STATE OF RHODE ISLAND AND PROVIDENCE PLANTATIONS

RESOLUTION OF THE CITY COUNCIL

No. 94

Approved February 11, 1957

Resolved,

That a refund of ONE THOUSAND FIVE HUNDRED SIX and 26/100 (\$1,506.26) Dollars be made to C. & J. REALTY CO., said refund representing a repayment of a deposit of ONE THOUSAND EIGHT HUNDRED SIXTY-EIGHT (\$1,868.00) DOLLARS made by C. & J. REALTY CO., towards the purchase of the Atwells Avenue Fire Station, being lot 226 on Assessor's Plat 28, less cost incurred by the City of Providence of THREE HUNDRED SIXTY-ONE and 74/100 (\$361.74) DOLLARS in connection with the sale; the said refund shall be charged to appropriation for "Contingencies" and

BE IT FURTHER RESOLVED, That Resolution No. 526 approved October 5, 1956 be and the same is hereby rescinded and repealed.

IN CITY COUNCIL

FEB 7 - 1957

READ and PASSED

Angelo DiStefano
President
Deverett Whelan
Clerk

APPROVED

FEB 11 1957

Angelo DiStefano
Mayor

RESOLUTION
OF THE
CITY COUNCIL,
AUTHORIZING REFUND TO
• C. & J. REALTY CO.

THE CITY OF PROVIDENCE
STATE OF RHODE ISLAND AND PROVIDENCE PLANTATIONS

RESOLUTION OF THE CITY COUNCIL

No. 95

Approved February 11, 1957

Resolved,

That His Honor the Mayor be and he hereby is authorized to execute a lease of a portion of lot 113 on assessor's plat 82, containing approximately 7,177 square feet and located on Garfield Avenue in the City of Providence to Alfredo Tessitore, or his nominee; said lease to be for a period of one year and thereafter from year to year, at a rental of One Hundred (\$100.00) Dollars per year, to contain a recapture clause and such other terms and conditions as may be approved by His Honor the Mayor and the City Solicitor.

IN CITY COUNCIL

FEB 7 - 1957

READ and PASSED

.....*August A. Chillo*
President
.....*Deborah L. Nolan*
Clerk

APPROVED


FEB 11 1957

.....*Angelo G. DiLillo*
Mayor

RESOLUTION
OF THE
CITY COUNCIL

AUTHORIZING LEASE OF LAND
ON GARFIELD AVENUE TO
ALFREDO TESSITORE

PROVIDENCE, R. I.
 P. W. DEPT. - ENGINEERING OFFICE
 CITY PROPERTY SECTION
 Plan No. 061555
 Date January 29, 1957

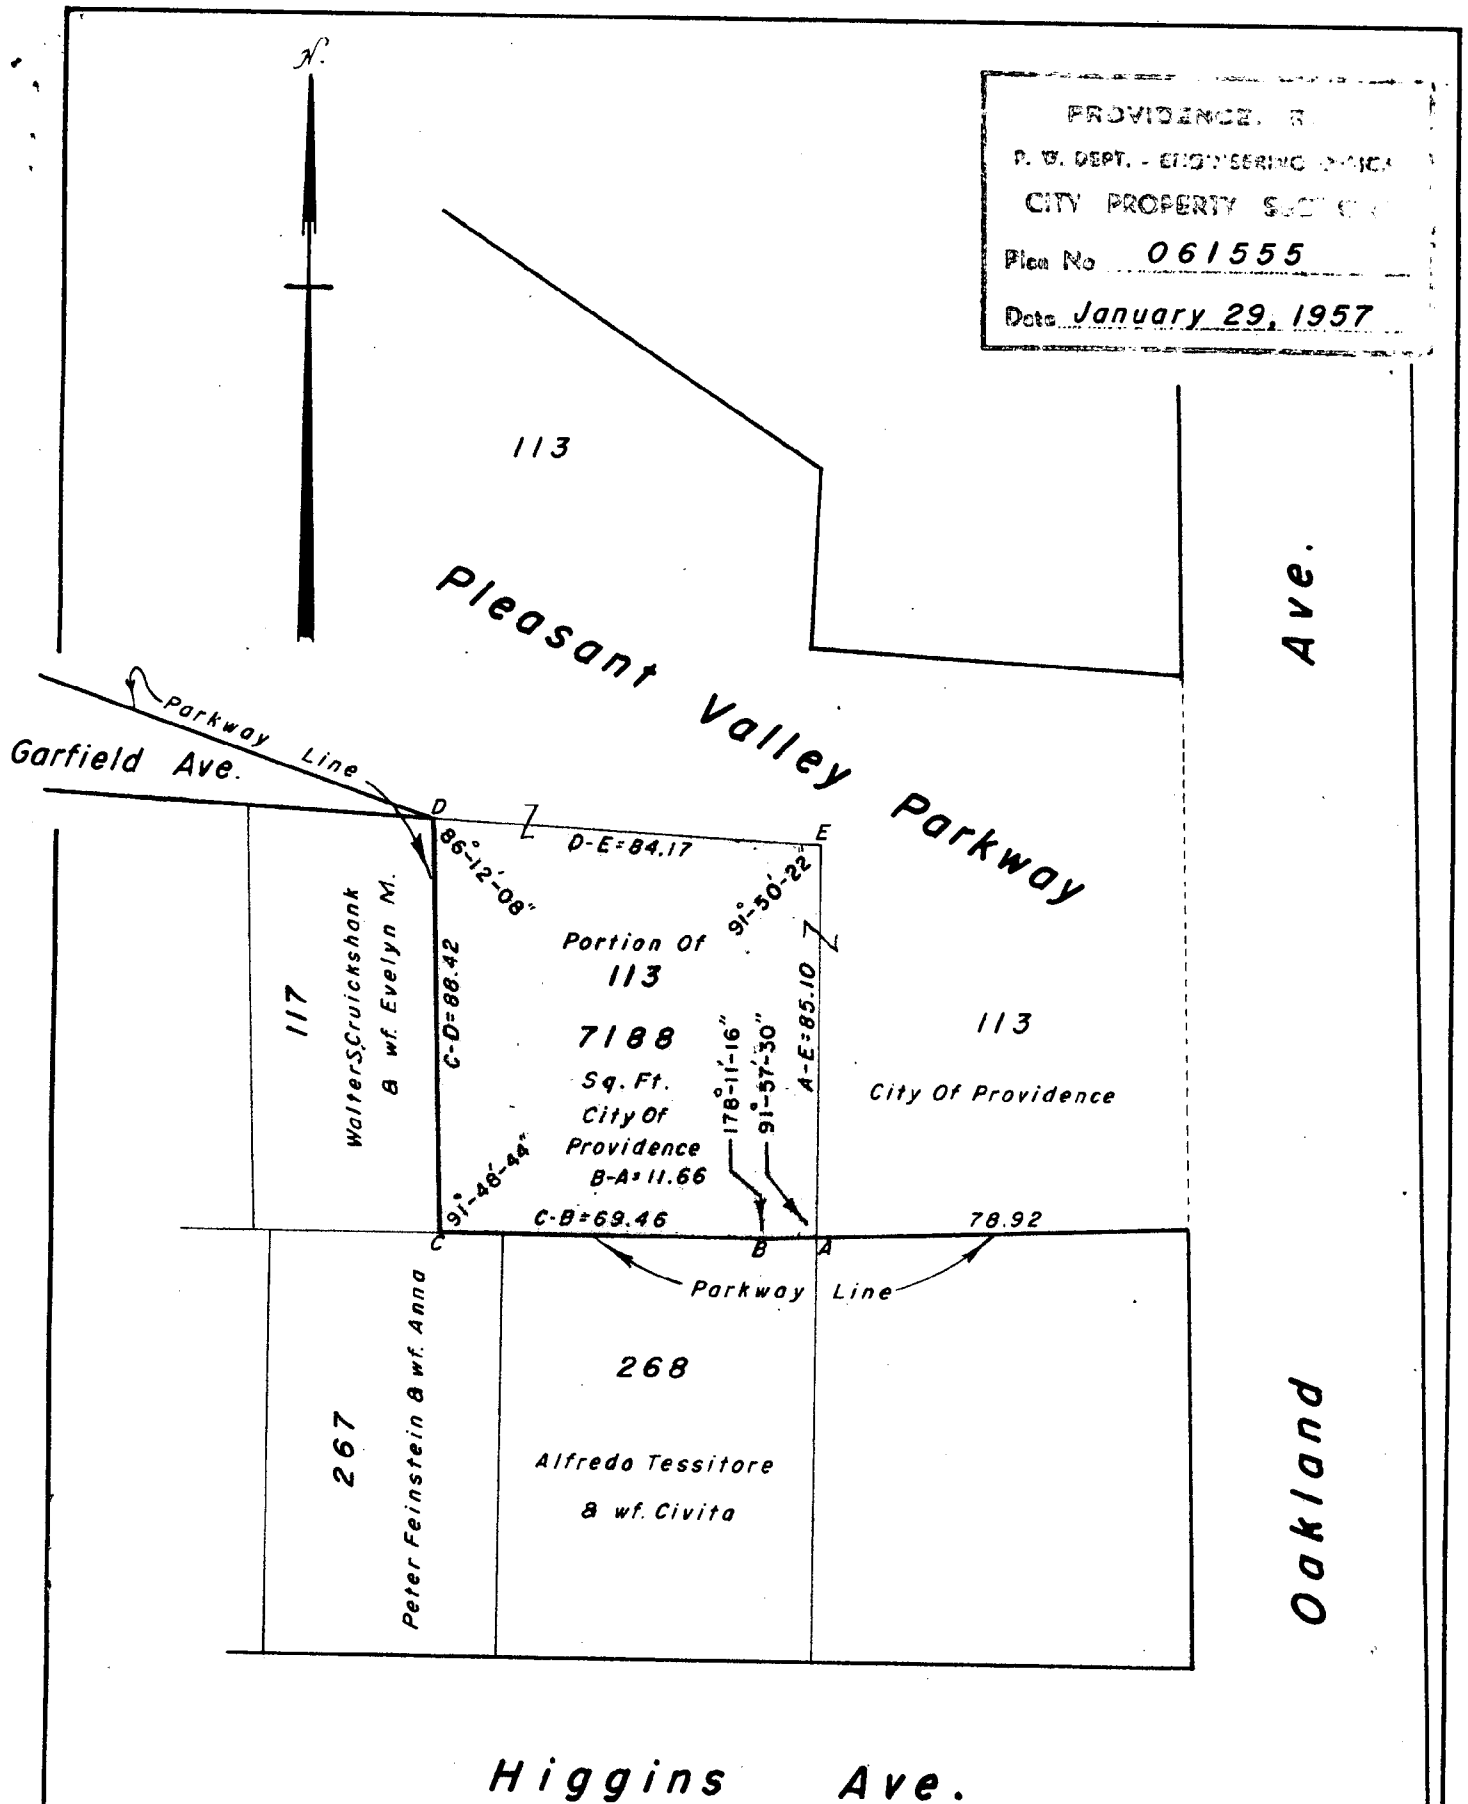

CITY OF PROVIDENCE, R. I.
 Public Works Dept. - Engineering Office
 Showing Proposed Lease (Portion Of
 Lot 113 - Plat 82) Pleasant Valley Pkwy.
 Drawn by Reid, Checked by W.L.B.
 Scale 1" = 40' Date Jan. 29, '57
 Corrected by William L. Bagley
 Approved by [Signature]

Lot Numbers From Assessors Plat 82.

THE CITY OF PROVIDENCE
STATE OF RHODE ISLAND AND PROVIDENCE PLANTATIONS

RESOLUTION OF THE CITY COUNCIL

No. 96

Approved February 11, 1957

Resolved,

That His Honor the Mayor be and he hereby is authorized to execute a lease of land at the corner of Langdon Street and Branch Avenue in the City of Providence, being a portion of lot 63 on assessor's plat 98 and containing approximately 2,968 square feet of land to Joseph Pate, or his nominee, at an annual rental of \$20.00 (Twenty and no/100 Dollars) per annum; said lease to be for a period of one year, and thereafter from year to year, to contain a recapture clause and such other terms and conditions as may be approved by His Honor the Mayor and the City Solicitor.

IN CITY COUNCIL

FEB 7 - 1957

READ and PASSED

Charles A. Sullivan
President
Everett L. Helan
Clerk

APPROVED


FEB 11 1957

Angelo DiStefano
MAYOR

RESOLUTION
OF THE
CITY COUNCIL

AUTHORIZING LEASE OF
LAND ON LANGDON STREET
and BRANCH AVENUE TO
JOSEPH PATE.

PROVIDENCE, R. I.
 P. W. DEPT. - ENGINEERING OFFICE
 CITY PROPERTY SECTION
 Plan No. 061556
 Date Jan. 28, 1957

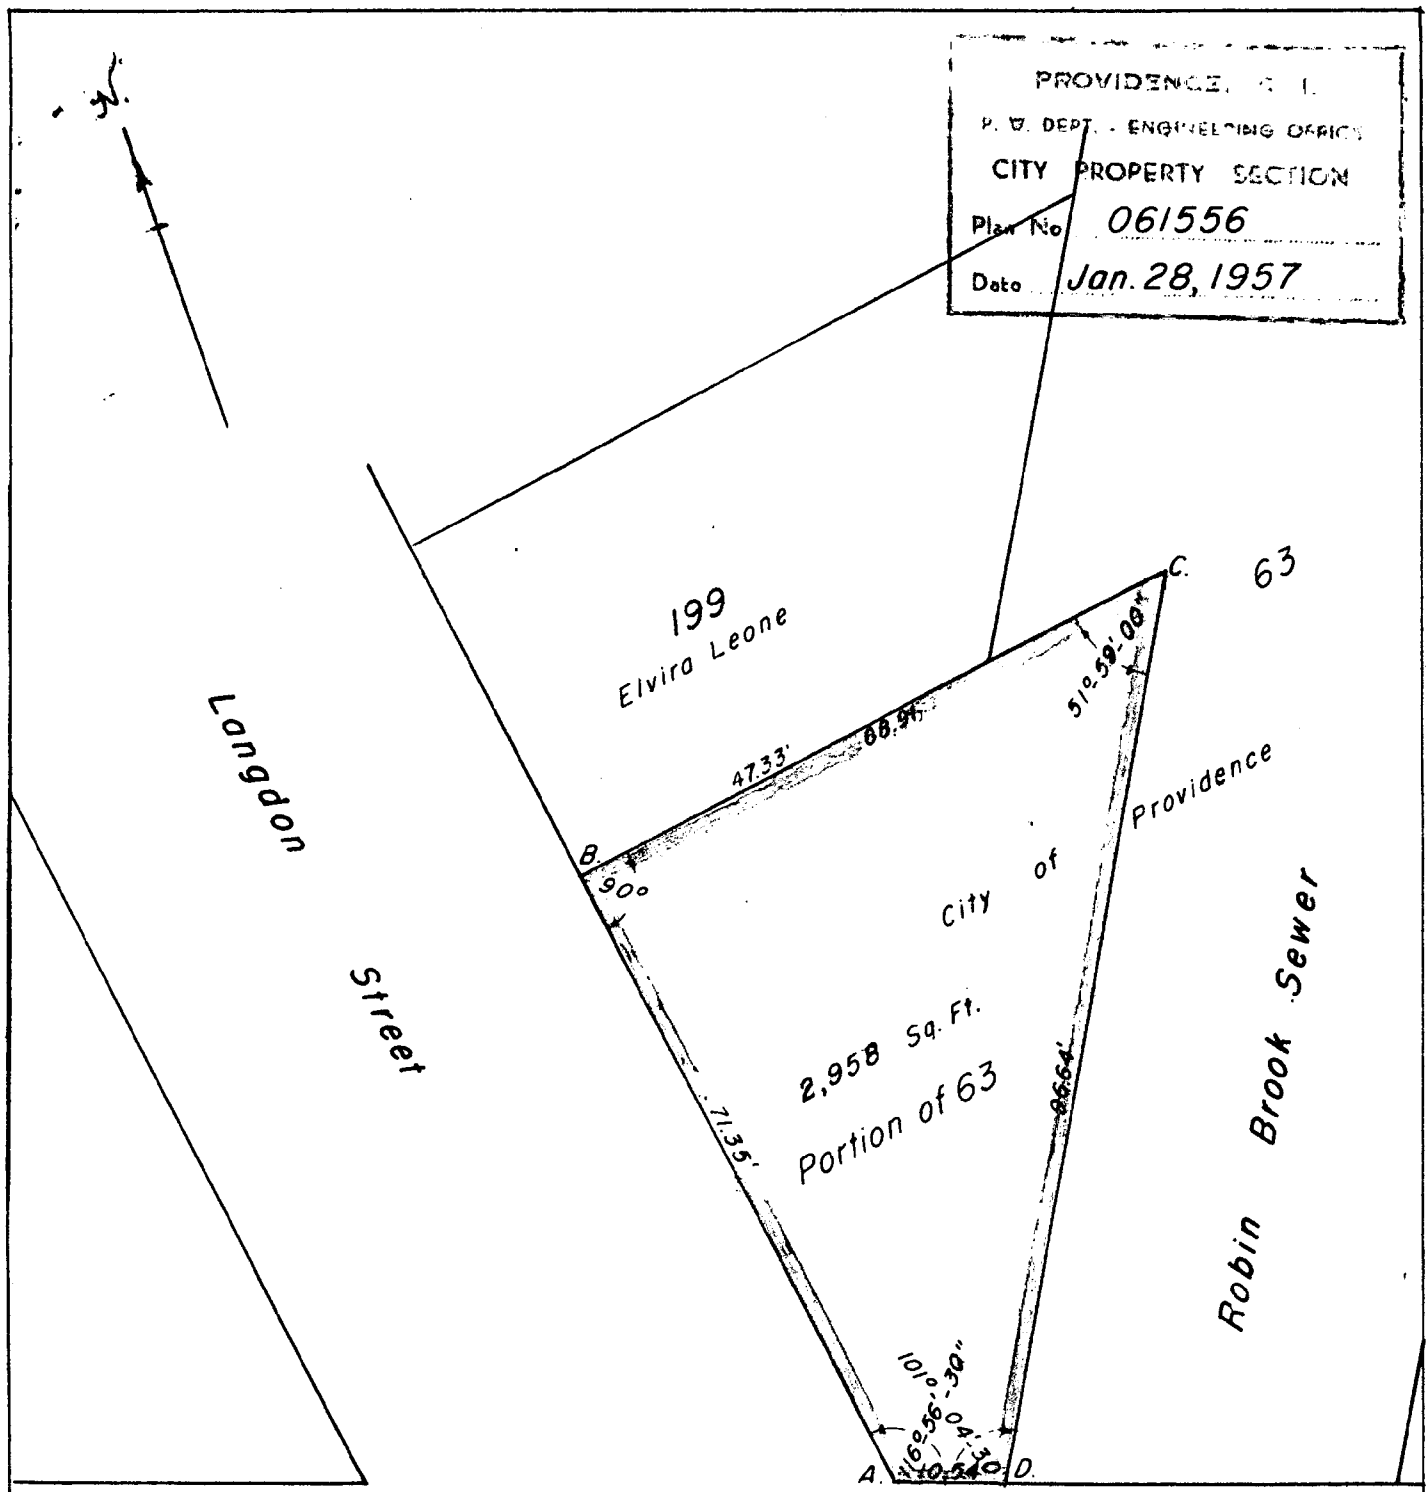

Branch

Avenue

CITY OF PROVIDENCE, R. I.
 Public Works Dept. - Engineering Office
 Showing Proposed Lease
 Branch Av. at Longdon St.
 Drawn by E.A.K. Checked by W.L.B.
 Scale 1" = 20' Date 1-28-57
 Corrected by William L. Bagley
 Approved by Gilbert K. Hall
 CHIEF ENGINEER

Lot Numbers From
 Assessor's Plat 98

~~1919~~

RESOLUTION OF THE CITY COUNCIL

No. 97

Approved February 11, 1957.

Resolved,

That the Board of Contract & Supply is hereby authorized to award a contract for the demolition of the former Hendrick Street School building located on Hendrick Street and being designated as lot 434 on assessor's Plat 64.

IN CITY COUNCIL

FEB 7 - 1957

READ and PASSED

Angelo A. DiStasio
President
Everett J. Whelan
Clerk

APPROVED

FEB 11 1957

Angelo A. DiStasio
Acting Mayor

RESOLUTION
OF THE
CITY COUNCIL

AUTHORIZING DEMOLITION
OF FORMER HENDRICK STREET
SCHOOL BUILDING.