

STANLEY P. BLACHER
Chairman

JOHN RAO, JR.
Vice Chairman

ROBERT J. BEVILACQUA

RAYMOND E. GRIMES

EDWARD A. SHAPIRA

EDWARD W. XAVIER

ANTHONY C. MEROLA

VINCENT PALLOZZI
Secretary

STANLEY BERNSTEIN
Executive Director

MAYOR VINCENT A. CIANCI, JR.
Ex-Officio



PROVIDENCE REDEVELOPMENT AGENCY

March 27, 1975

REPORT TO THE CITY COUNCIL

The Honorable City Council
City of Providence
City Hall
Providence, Rhode Island

Gentlemen:

The Providence Redevelopment Agency, in accordance with the provisions of Chapter 1972-42 of the Ordinances of the City of Providence approved September 11, 1972, as amended by Chapter 1974-29 of the Ordinances of the City of Providence approved September 28, 1974, and Title 45, Chapters 31-33 of the General Laws of Rhode Island 1956, hereby reports concerning the proposed sale of real property within the Comstock Redevelopment Project.

The Agency proposes the sale of disposition parcel 36 as delineated on the attached map for the disposition price of \$555.00 to Herbert and Mary Winslow for residential construction.

The Agency proposes the sale of disposition parcel 37 as delineated on the attached map for the disposition price of \$570.00 to Dorothy A. King for residential construction.

Respectfully submitted,
NO SETTIMMO

IN CITY COUNCIL

MAY 1 1975

READ:

WHEREUPON IT IS ORDERED THAT
THE SAME BE RECEIVED.

Vincent C. Rossi
CLERK

SB/rb

pc

Enclosure

Stanley Bernstein
Stanley Bernstein,
Executive Director

IN CITY COUNCIL

APR 3 1975

FIRST READING

REFERRED TO COMMITTEE ON URBAN REDEVELOPMENT
RENEWAL & PLANNING

Vernon Casper
CLERK


THE COMMITTEE ON


Urban Redevelopment, Renewal and
Recommendations Planning

Vernon Casper
CLERK

April 22, 1975

RECEIVED YTD 1975
CITY OF LOS ANGELES
PLANNING DEPARTMENT

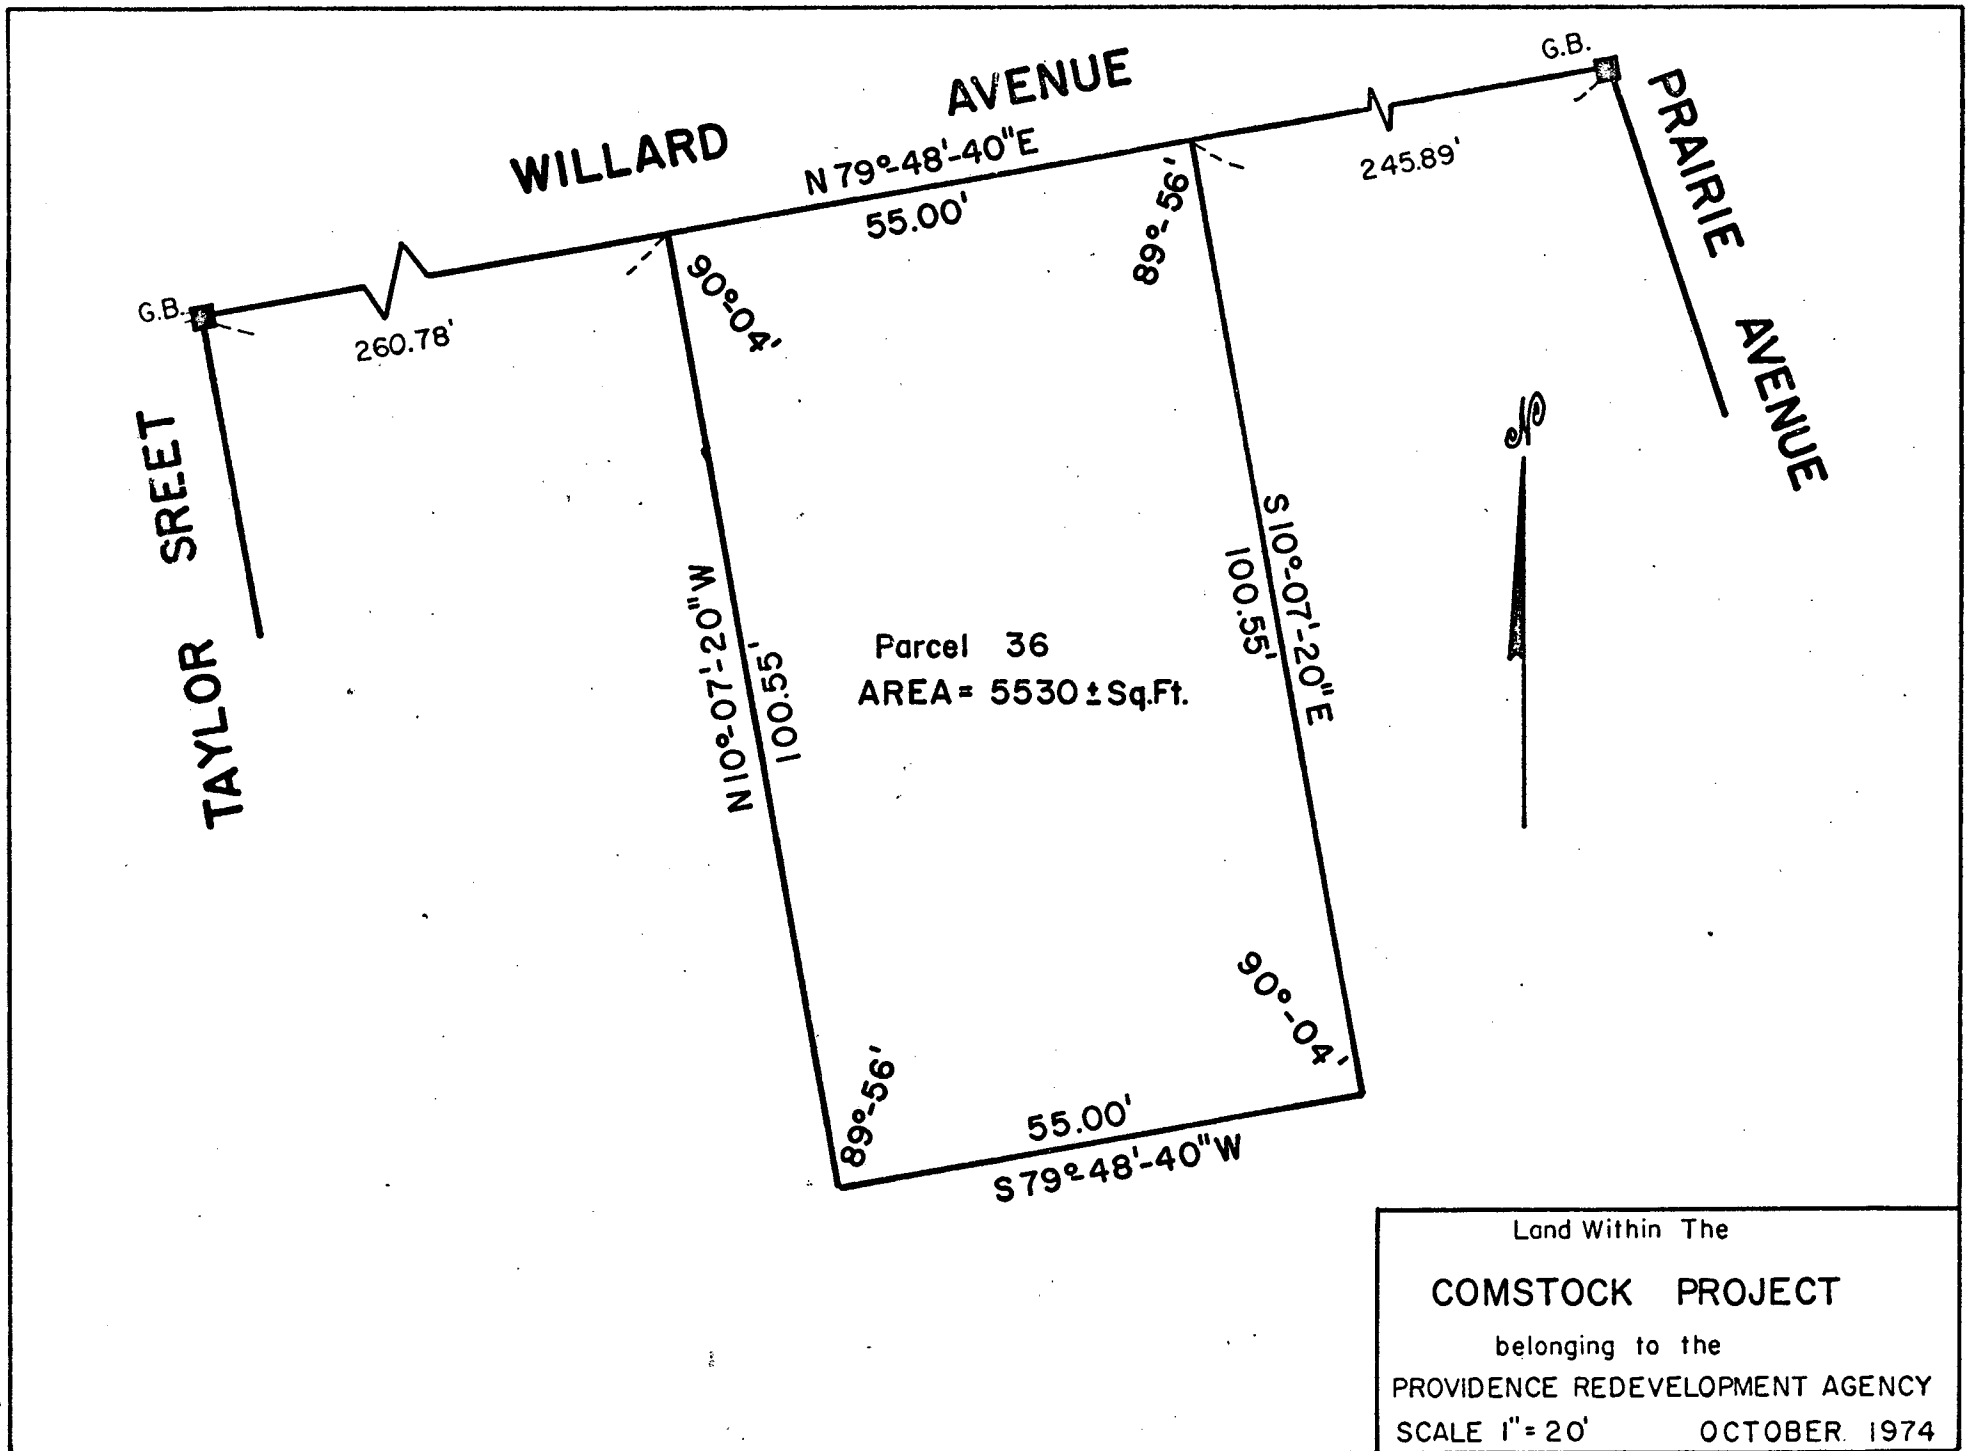

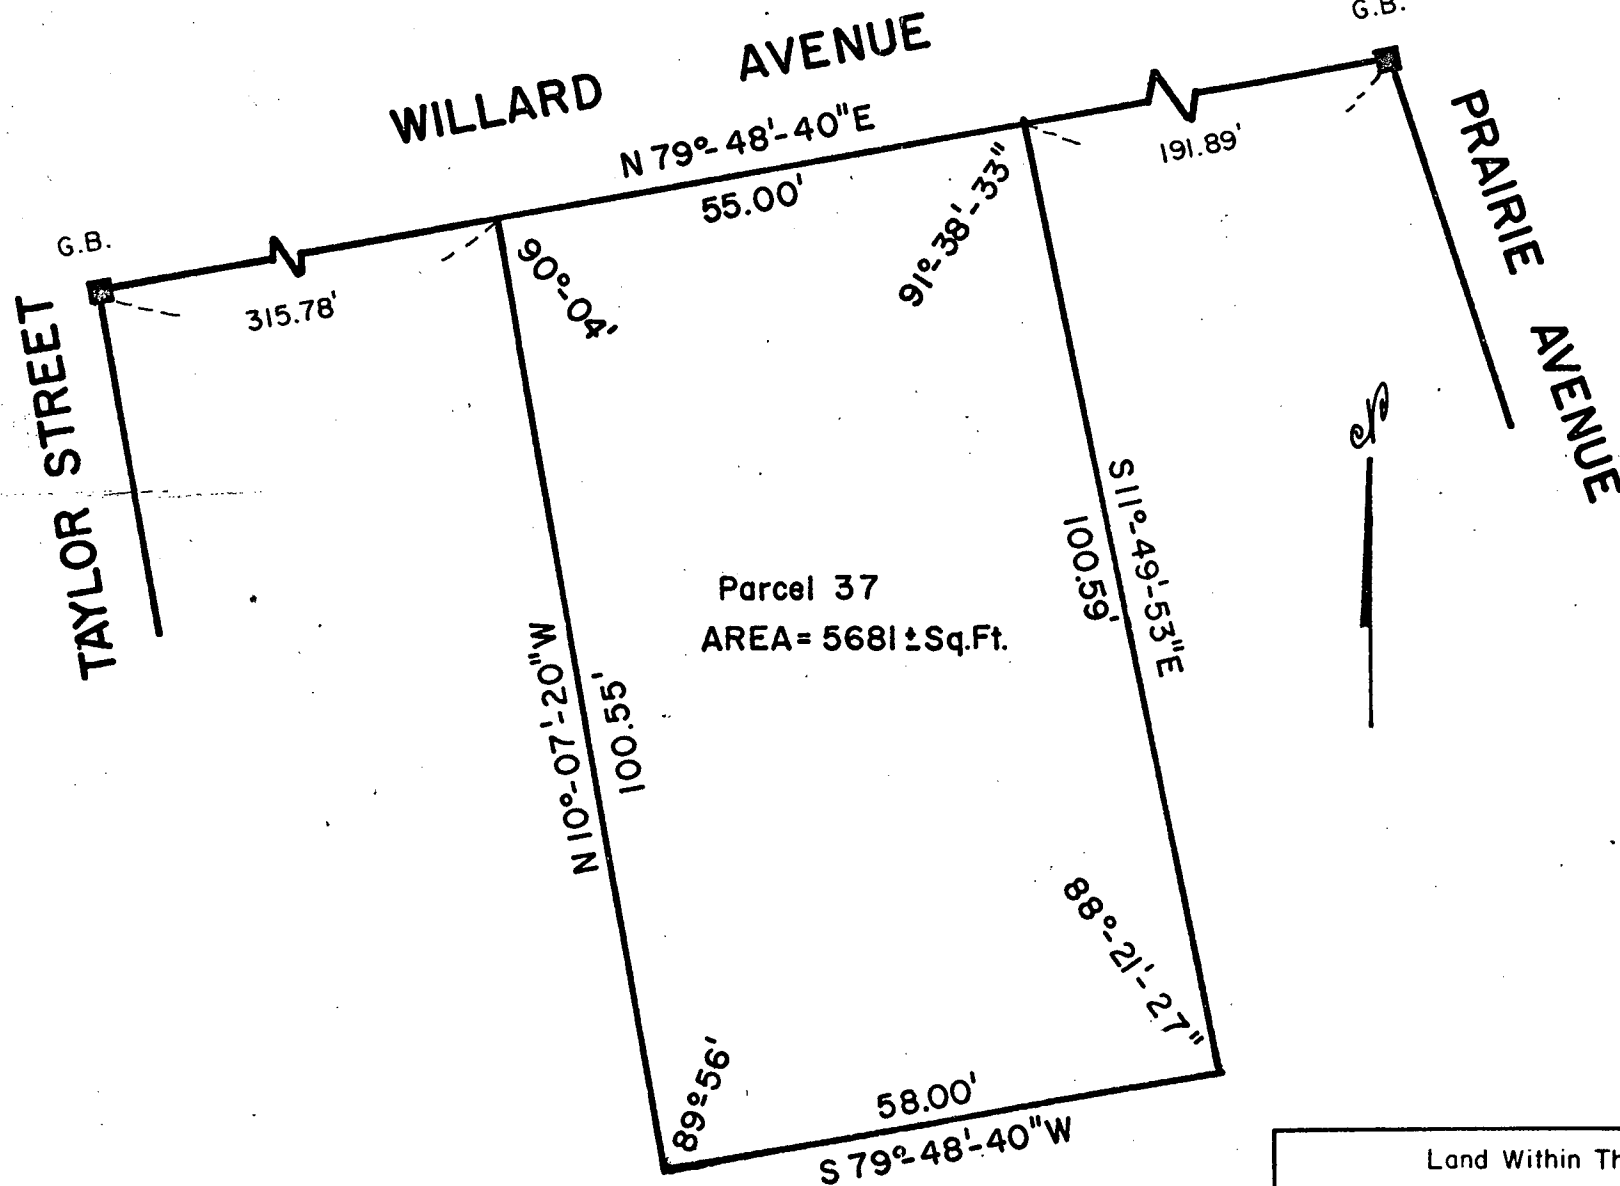

Land Within The
COMSTOCK PROJECT
belonging to the
PROVIDENCE REDEVELOPMENT AGENCY
SCALE 1" = 20' OCTOBER 1974

MEMORANDUM

Date : March 27, 1975

To : Vincent Vespia, City Clerk

From : Peter Cannon, Jr., Land Disposition Officer
Providence Redevelopment Agency

Re : Proposed Sale of Real Property
Comstock Redevelopment Project

Transmitted herewith is a Report to the City Council concerning the proposed sale of land within the Comstock Redevelopment Project as follows:

Lot 36 Herbert and Mary Winslow
74 Princeton Avenue
Providence, R. I.

Lot 37 Dorothy A. King
25 Massie Avenue
Providence, R. I.

The Agency desires to have said report placed on the Docket of the City Council meeting of April 3, 1975.