

RESOLUTION OF THE CITY COUNCIL

No. 610

Approved November 27, 1976

CLERK
3
1976

RESOLVED, DECREED AND ORDERED:

That the following named street shown as a shaded area on the accompanying plan entitled, "Providence, Rhode Island, Department of public Works - Engineering Office, Street Line Section, Plan No. 063973 dated July 29, 1976"

viz:

So called Schley Square (Portion), the Cross-Hatched Area (A-B-G-F-H-J-K-L-M-A) and shaded area (C-D-E-F-G-C) having ceased to be useful to the public and the same is proposed to be abandoned as public highway and the damage to the abutters is appraised at nothing and so awarded.

ORDERED, that the Director of Public Works, be and he is hereby directed to cause a sign to be placed on the above named street (portion) abandoned as aforesaid, having thereon the words "Not a Public Highway", and it is further

ORDERED, that after the entry of this order or decree the City Clerk shall cause a notice thereof to be published in a newspaper published in the County of Providence at least once each week for three successive weeks and a further personal notice shall be served by the City Sergeant upon every owner of land abutting the above-named street (portion) which has been abandoned, who is known to reside within this State.

APPROVED
Vincent C. Camp
MAYOR

IN CITY COUNCIL

NOV 18 1976
READ AND PASSED

Robert J. Wilson
PRES.
Vincent C. Camp
CLERK

NOV 27 1976

DEPT. OF CITY CLERK
PROVIDENCE, R.I.
SEP 11 49 AM '76

63 14

IN CITY COUNCIL.

SEP 23 1976
FIRST READING
REFERRED TO COMMITTEE ON PUBLIC WORKS

Vernant Vesper
CLERK

THE COMMITTEE ON
PUBLIC WORKS

Approves Passage of
The Within Resolution

Vernant Vesper
Nov-4, 1976 Clerk

NOV 4 1976

Councilman Lynch,
Councilman Addison and
Councilman Green, by Request

STANLEY P. BLACHER
Chairman

JOHN RAO, JR.
Vice Chairman

ROBERT J. BEVILACQUA

RAYMOND E. GRIMES

MURRAY A. COHEN

EDWARD W. XAVIER

ANTHONY C. MEROLA

VINCENT PALLOZZI
Secretary

STANLEY BERNSTEIN
Executive Director



PROVIDENCE REDEVELOPMENT AGENCY

August 31, 1976

MAYOR VINCENT A. CIANCI, JR.
Ex-Officio

Mr. Vincent Vespia
City Clerk
City Hall
Providence, Rhode Island

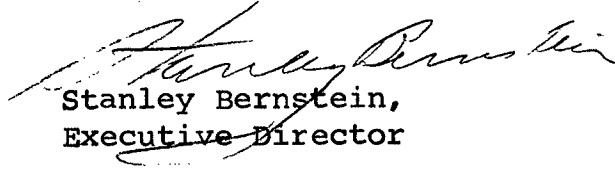
Re: Resolution - Abandonment of Streets
Redevelopment Plan
East Side Renewal Project R. I. R-4

Dear Mr. Vespia:

Transmitted herewith is an original and five (5) copies each of two Resolutions requesting the abandonment of Little Street and a portion of Schley Square within the East Side Renewal Project. The abandonment of said streets are a part of the Official Redevelopment Plan.

It is respectfully requested that these Resolutions be placed on the Docket for the City Council meeting scheduled for September 16, 1976.

Very truly yours,


Stanley Bernstein,
Executive Director

SB/rb
rhy
Enclosure

Leo P. Trambukis
COMMISSIONER OF PUBLIC SAFETY



Leonard W. Reilly
ADMINISTRATIVE ASSISTANT

COMMISSIONER OF PUBLIC SAFETY
209 FOUNTAIN ST., PROVIDENCE, RHODE ISLAND 02903

October 6, 1976

The Honorable City Council
City Hall
Providence, R. I.

Att: Committee on
Public Works

Gentlemen:

This office has no objections to the abandonment of Little Street and Schley Square as proposed in the attached copy of a memorandum from the City Clerk.

Respectfully submitted,

Leo P. Trambukis
Commissioner of
Public Safety

lr

Enc.

JOHN A. DOHERTY, *Chairman*
EARL H. ASHLEY
ALFRED T. CICCONE
ROBERT F. HOWARD
RAYMOND COLA
VINCENT J. CIRELLI
VINCENT T. IZZO, *Ex-Officio*

WATER SUPPLY BOARD

CITY OF PROVIDENCE, R. I. 02908
552 ACADEMY AVENUE

JOHN E. ROGERS P.E.
Chief Engineer
JOHN H. SEITES P.E.
Deputy Chief Engineer
WILLIAM I. MATZNER
Legal Advisor
JAMES A. LOMBARDI
Secretary

September 27, 1976

Councilman Lawrence K. Flynn, Chairman
Committee on Public Works
City Clerk's Office, City Hall
Providence, Rhode Island

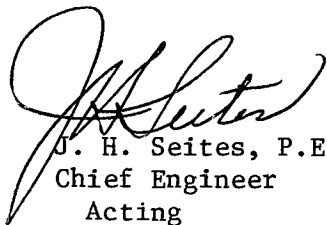
Dear Councilman Flynn:

We received a memorandum from the City Clerk dated September 24, 1976 together with resolutions for the abandonment of Little Street and Schley Square.

A review of our distribution system indicates that we do not have any facilities in Little Street, therefore, have no objection to the petition.

However, in Schley Square, there is a 6-inch cast iron water main crossing the abandonment portion connecting a 6-inch water main in Canal Street and 6-inch water main in North Main Street. The 6-inch main was installed in 1871 and the Water Supply Board has no objection to the abandonment of this portion of the above mentioned 6-inch cast iron main as shown on the attached copy of Plan No. 063973. The work will be done by the Water Supply Board maintenance force at no cost to the petitioner.

Very truly yours,


J. H. Seites, P.E.
Chief Engineer
Acting

ms

cc: Mr. E. Bondarevskis
Principal Engineer



CITY OF PROVIDENCE, RHODE ISLAND
MAYOR VINCENT A. CIANCI, JR.

DEPARTMENT OF PUBLIC WORKS . 700 ALLENS AVENUE . 02905

Daniel E. Healy, Director

Joseph J. Campo, Deputy Director

October 5, 1976

Mr. Lawrence Flynn
Chairman of the Public Works Committee
Providence City Council
City Hall - Prov., R.I. 02903

Re: Russell Street - Abandonment - Portion

Little Street and Schley Square - Abandonments

Dear Sir:

The Department of Public Works has no objection to the above - captioned abandonments as designated on the attached plans, namely Plan No. 063955, dated January 28, 1976, on the abandonment of a portion of Russell Street and Plan No. 063959, dated February 13, 1976, on the abandonment of Little Street, including Plan No. 063973 dated July 29, 1976, on the abandonment of Schley Square.

Sincerely,

A handwritten signature in cursive script, reading "Joseph J. Campo".

Joseph J. Campo, P.E.
Deputy Director/City Engineer

JJC:jlc

Encs.

THE CITY OF PROVIDENCE

CITY SERGEANT'S OFFICE

THIS IS TO CERTIFY, That I have caused the notice, of which a true copy is hereto annexed, to be served upon the following named persons, by handing to each of said persons, or by leaving at their last and usual place of abode in this State a true copy of said notice, to wit: TO ABANDON AS A PUBLIC HIGHWAY, A PORTION OF SCHLEY SQUARE, SO-CALLED.

<u>PLAT</u>	<u>LOT</u>	<u>NAME AND ADDRESS</u>
3		Providence Redevelopment Agency 40 Fountain Street

Date October 1, 1976

Councilman Philip F. Addison, Jr.

Councilman Robert F. Lynch

Councilman John P. Garan

This is to certify that I have caused a true copy of the attached Resolution to be served upon the above named persons, firms and/or corporations, as the case may be, by handing to each said persons, firms and/or corporations, as the case may be, or by leaving at their last usual place of abode in this state a true copy.

Date _____

FRANK A. TIBALDI
TRAFFIC ENGINEER
JAMES J. D'AGOSTINO
ASSISTANT TRAFFIC ENGINEER



VINCENT A. CIANCI, JR.
MAYOR

TRAFFIC ENGINEERING DEPARTMENT

60 ERNEST ST.

PROVIDENCE, R. I. 02905

781 - 4044

October 5, 1976

The Honorable City Council
Committee on Public Works
City Hall
Providence, Rhode Island

Gentlemen:

The Traffic Engineering Department is in receipt of a petition to abandon a portion of Little Street and Schley Square.

This department offers no objection to said abandonments.

Very truly yours,

A handwritten signature in cursive script, reading "Frank A. Tibaldi".

Frank A. Tibaldi
Traffic Engineer

FAT/it

SCHLEY SQUARE



$\Delta = 109^{\circ}-15'-07''$
 $R = 7.00$
 $\Delta = 49^{\circ}-29'-31''$
 $R = 51.44$
 $T = 9.86$
 $T = 23.71$

PROVIDENCE, R. I.
P. W. DEPT. - ENGINEERING OFFICE
STREET LINE SECTION
Plan No. 063973
Date July 29, 1976

AFFIDAVIT OF PUBLICATION

THE PROVIDENCE DAILY JOURNAL THE EVENING BULLETIN
THE PROVIDENCE SUNDAY JOURNAL
Published by THE PROVIDENCE JOURNAL COMPANY
Providence, Rhode Island 02902

State of Rhode Island
City and County of Providence

On this 27th day of DEC. 19 76

before me, a Notary Public, duly qualified for said County and State, personally appeared Stanley E. Finsness, Director of Classified Advertising in the office of The Providence Journal Company, publishers of The Providence Journal and Evening Bulletin, a newspaper published in the City of Providence by The Providence Journal Company, who, on being duly sworn, states on oath that the advertisement of THE CITY OF PROVIDENCE OFFICE OF

CITY CLERK RESOLUTION NO. 610

a true copy of which is hereunto annexed, was duly inserted in THE PROV. JOUR. AND BULLETIN in its issue's of DEC. 3, 10, 17, and 24th

19 76

Stanley E. Finsness

Subscribed and sworn to before me
this day of DECEMBER 27th 19 76

Laura O. Wanner

Notary Public.

THE CITY OF PROVIDENCE
STATE OF RHODE ISLAND
AND PROVIDENCE PLANTATIONS
RESOLUTION
OF THE CITY COUNCIL
No. 610

Approved November 27, 1976
RESOLVED, DECREED
AND ORDERED:

That the following named street shown as a shaded area on the accompanying plan entitled, "Providence, Rhode Island, Department of Public Works - Engineering Office, Street Line Section, Plan No. 063973 dated July 29, 1976"

viz:

So called Schley Square (Portion), the Cross-Hatched Area (A-B-G-F-H-J-K-L-M-A) and shaded area (C-D-E-F-G-C) having ceased to be useful to the public and the same is proposed to be abandoned as public highway and the damage to the abutters is appraised at nothing and so awarded.

ORDERED, that the Director of Public Works, be and he is hereby directed to cause a sign to be placed on the above named street (portion) abandoned as aforesaid, having thereon the words "Not a Public Highway", and it is further

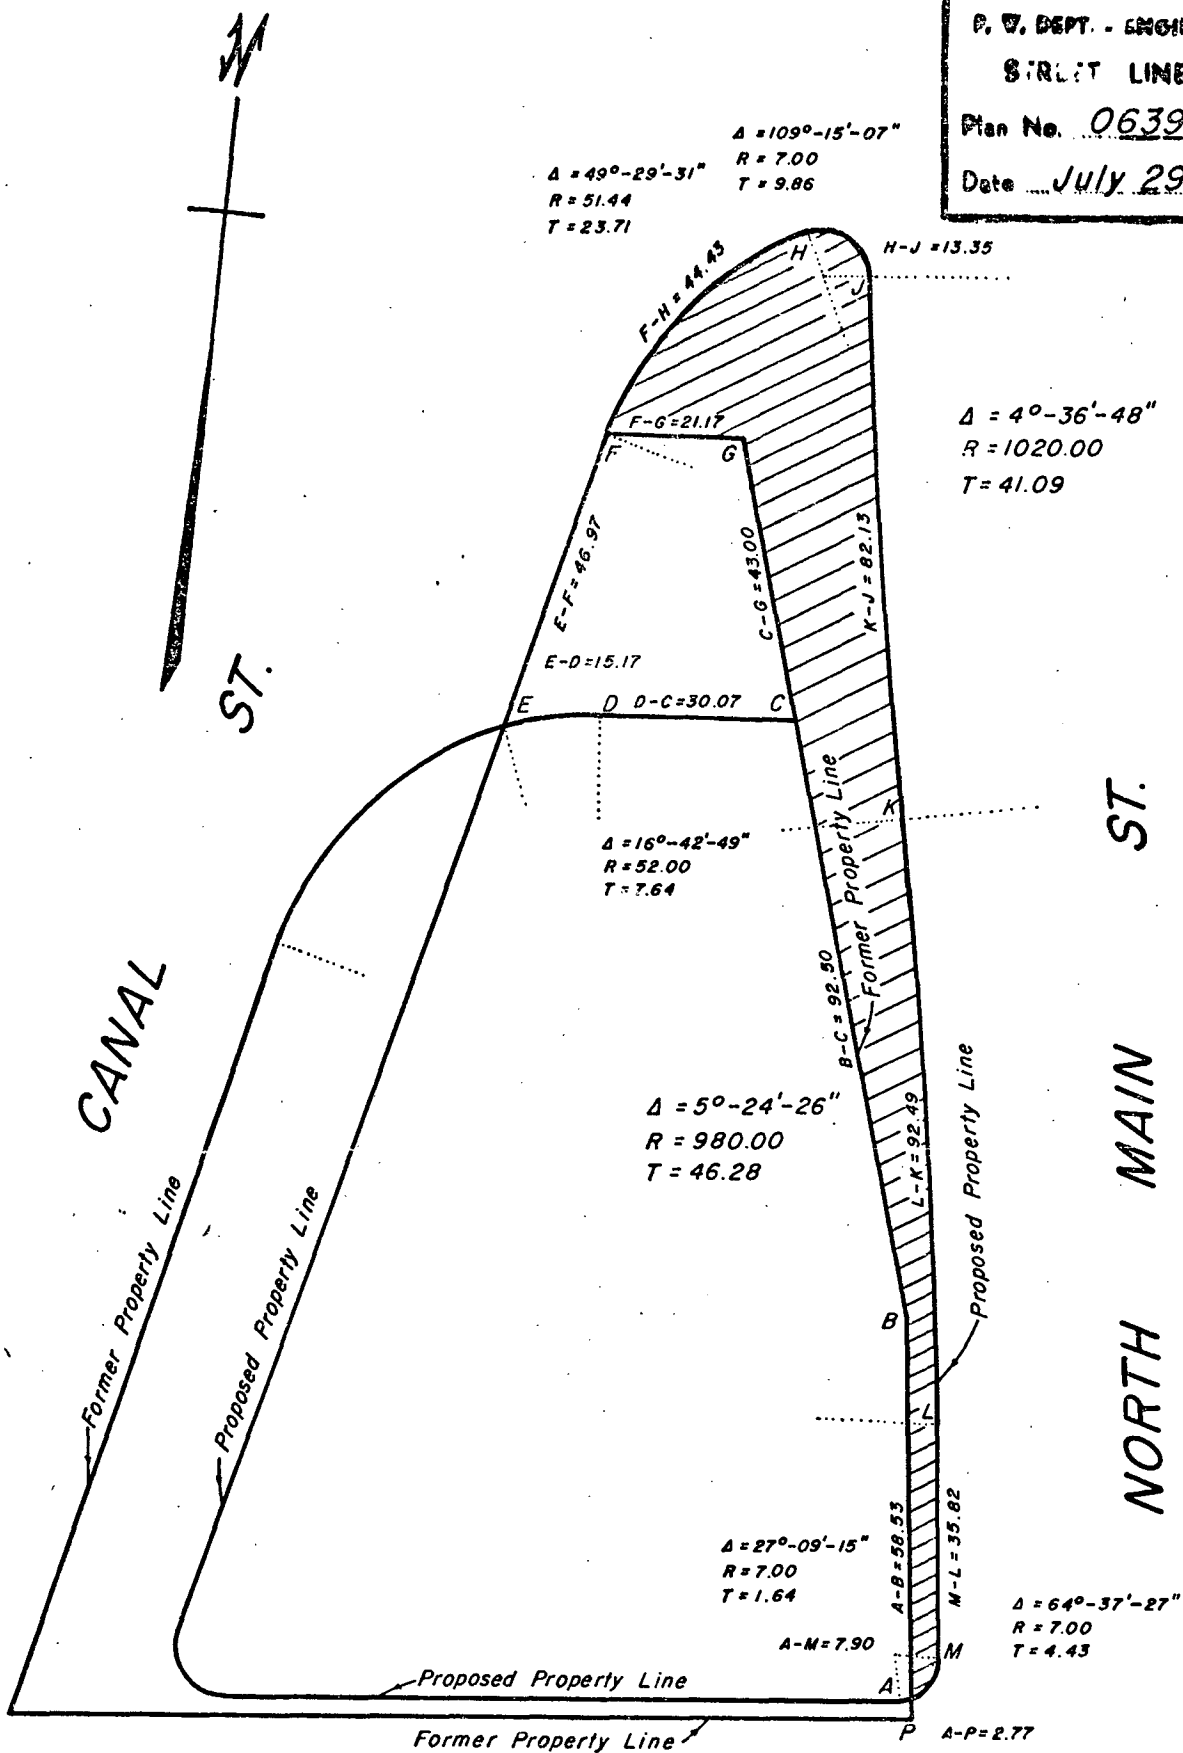
ORDERED, that after the entry of this order or decree the City Clerk shall cause a notice thereof to be published in a newspaper published in the County of Providence at least once each week for three successive weeks and a further personal notice shall be served by the City Sergeant upon every owner of land abutting the above-named street (portion) which has been abandoned, who is known to reside within this State.

A true copy,

Attest:
VINCENT VESPIA,
City Clerk

SCHLEY SQUARE

PROVIDENCE, R. I.
P. W. DEPT. - ENGINEERING OFFICE
STREET LINE SECTION
Plan No. 063973
Date July 29, 1976



SMITH ST.

NORTH MAIN ST.

Notes:

Cross-Hatched Area (A-B-G-F-H-J-K-L-M-A)
And Shaded Area (C-D-E-F-G-C) Indicates
Proposed Abandonment.

Cross-Hatched Area (A-B-G-F-H-J-K-L-M-A)
Indicates Electric Easement.

Assessor's Plat 3

CITY OF PROVIDENCE, R. I.
Public Works Dept. - Engineering Office
Showing Proposed Abandonment
Drawn by Petruska Checked by J. A. M.
Scale 1" = 30' Date July 29, 1976
Correct [Signature] Associate Engr.
Approved [Signature] CHIEF ENGINEER

AFFIDAVIT OF PUBLICATION

THE PROVIDENCE DAILY JOURNAL THE EVENING BULLETIN
THE PROVIDENCE SUNDAY JOURNAL
Published by THE PROVIDENCE JOURNAL COMPANY
Providence, Rhode Island 02902

State of Rhode Island
City and County of Providence

On this 27th day of DEC. 19 76

before me, a Notary Public, duly qualified for said County and State, personally appeared Stanley E. Finsness, Director of Classified Advertising in the office of The Providence Journal Company, publishers of The Providence Journal and Evening Bulletin, a newspaper published in the City of Providence by The Providence Journal Company, who, on being duly sworn, states on oath that the advertisement of THE CITY OF PROVIDENCE OFFICE OF

CITY CLERK RESOLUTION NO. 610

a true copy of which is hereunto annexed, was duly inserted in THE PROV. JOUR. AND BULLETIN in its issue's of DEC. 3, 10, 17, and 24th

19 76

Stanley E. Finsness

Subscribed and sworn to before me

this day of DECEMBER 27th 19 76

Laura O. Warner

Notary Public.

THE CITY OF PROVIDENCE
STATE OF RHODE ISLAND
AND PROVIDENCE PLANTATIONS
RESOLUTION
OF THE CITY COUNCIL
No. 610

Approved November 27, 1976

RESOLVED, DECREED
AND ORDERED:

That the following named street shown as a shaded area on the accompanying plan entitled, "Providence, Rhode Island, Department of Public Works — Engineering Office, Street Line Section, Plan No. 063973 dated July 29, 1976"

viz:

So called Schley Square (Portion), the Cross-Hatched Area (A-B-G-F-H-J-K-L-M-A) and shaded area (C-D-E-F-G-C) having ceased to be useful to the public and the same is proposed to be abandoned as public highway and the damage to the abutters is appraised at nothing and so awarded.

ORDERED, that the Director of Public Works, be and he is hereby directed to cause a sign to be placed on the above named street (portion) abandoned as aforesaid, having thereon the words "Not a Public Highway", and it is further

ORDERED, that after the entry of this order or decree the City Clerk shall cause a notice thereof to be published in a newspaper published in the County of Providence at least once each week for three successive weeks and a further personal notice shall be served by the City Sergeant upon every owner of land abutting the above-named street (portion) which has been abandoned, who is known to reside within this State.

A true copy,

Attest:
VINCENT VESPIA,
City Clerk