

The City of Providence

STATE OF RHODE ISLAND AND PROVIDENCE PLANTATIONS

CHAPTER 1973-26

No. 296 AN ORDINANCE

An Ordinance in Amendment of and in Addition to Chapter 1575 of the Ordinance of the City of Providence entitled "An Ordinance approving and adopting the Official Redevelopment Plan of the Weybosset Hill Project No. R.I. R-7".

Approved June 11, 1973

Be it ordained by the City of Providence:

1. That Chapter 1575 of the Ordinance of the City of Providence, entitled "An Ordinance approving and adopting the Official Redevelopment Plan for the Weybosset Hill Project No. R.I. R-7" as heretofore amended, be and is hereby further amended as follows:
 - A. Certain Maps of the aforementioned Official Plan hereinafter identified are deleted:
 - (1) Map No. 2 "Proposed Land Use and Zoning" dated 9-19-72 at Page 45;
 - (2) Map No. 4 "Right-Of-Way Adjustments" dated 9-19-72 at Page 47;Insert the following Maps in their stead:
 - (1) Map No. 2 "Proposed Land Use and Zoning" revised 2-6-73 at Page 45;
 - (2) Map No. 4 "Right-of-Way Adjustments" revised 2-6-73 at Page 47.
2. That said Chapter 1575 of the Ordinance of the City of Providence as adopted and as heretofore amended, be and the same is hereby ratified and affirmed in all other respects.
3. That this ordinance shall take effect on its passage and shall be filed with the City Clerk who is hereby authorized and directed to forward a certified copy thereof to the Providence Redevelopment Agency.

IN CITY
COUNCIL
MAY 17 1973
FIRST READING
READ AND PASSED
Vincent Caspici
CLERK

APPROVED

JUN 11 1973

Joseph A. Crowley
MAYOR

IN CITY
COUNCIL
JUN 7 - 1973
FINAL READING
READ AND PASSED
Robert J. Peyton
PRESIDENT

Vincent Caspici
CLERK

No.

CHAPTER
AN ORDINANCE

*Councilman Acarotta
 and Councilmen Lynch, by request*

**IN CITY
 COUNCIL**

MAR 15 1973

FIRST READING
 REFERRED TO COMMITTEE ON URBAN REDEVELOPMENT
 RENEWAL & PLANNING

Arment Ospina
 CLERK

THE COMMITTEE ON
*Urban Redevelopment, Renewal
 and Planning*
 Approves Passage of
 The Within Ordinance

Wassant
 May 1, 1973
 Clerk

DEPT. OF CITY CLERK
 PROVIDENCE, R.I.
 MAR 1 10 33 AM '73

FILED

STANLEY P. BLACHER
Chairman

JOHN RAO, JR.
Vice Chairman

ROBERT H. DIAMOND

RAYMOND J. DEVITT, JR.

SHELDON L. GERBER

CHARLES A. PISATURO

EDWARD W. XAVIER

STANLEY BERNSTEIN
Secretary

VINCENT PALLOZZI
Executive Director



PROVIDENCE REDEVELOPMENT AGENCY

February 27, 1973

MAYOR JOSEPH A. DOORLEY, JR.
Ex-Officio

Mr. Vincent Vespia
City Clerk
City Hall
Providence, Rhode Island

Re: Proposed Ordinance amending the Official Redevelopment Plan
for the Weybosset Hill Project R. I. R-7

Dear Mr. Vespia:

Transmitted herewith is a copy of a proposed ordinance providing for an amendment to the Official Redevelopment Plan for the Weybosset Hill Project.

The proposed ordinance deletes certain maps of the Redevelopment Plan and substitutes the attached maps in their stead. The revision was necessitated by a change in the existing right-of-way to be vacated to an existing right-of-way to remain. Essentially, a portion of Garden Street was to be abandoned, however, under the new proposal, that section of Garden Street from Greene Street to Jackson Street will remain.

It is respectfully requested that this matter be placed on the Docket for the City Council Meeting of March 15, 1973.


Very truly yours,

A handwritten signature in black ink, appearing to read "Vincent Pallozzi", is written over a printed name and title.

Vincent Pallozzi
Executive Director

VP/g1
rhy

Enclosure

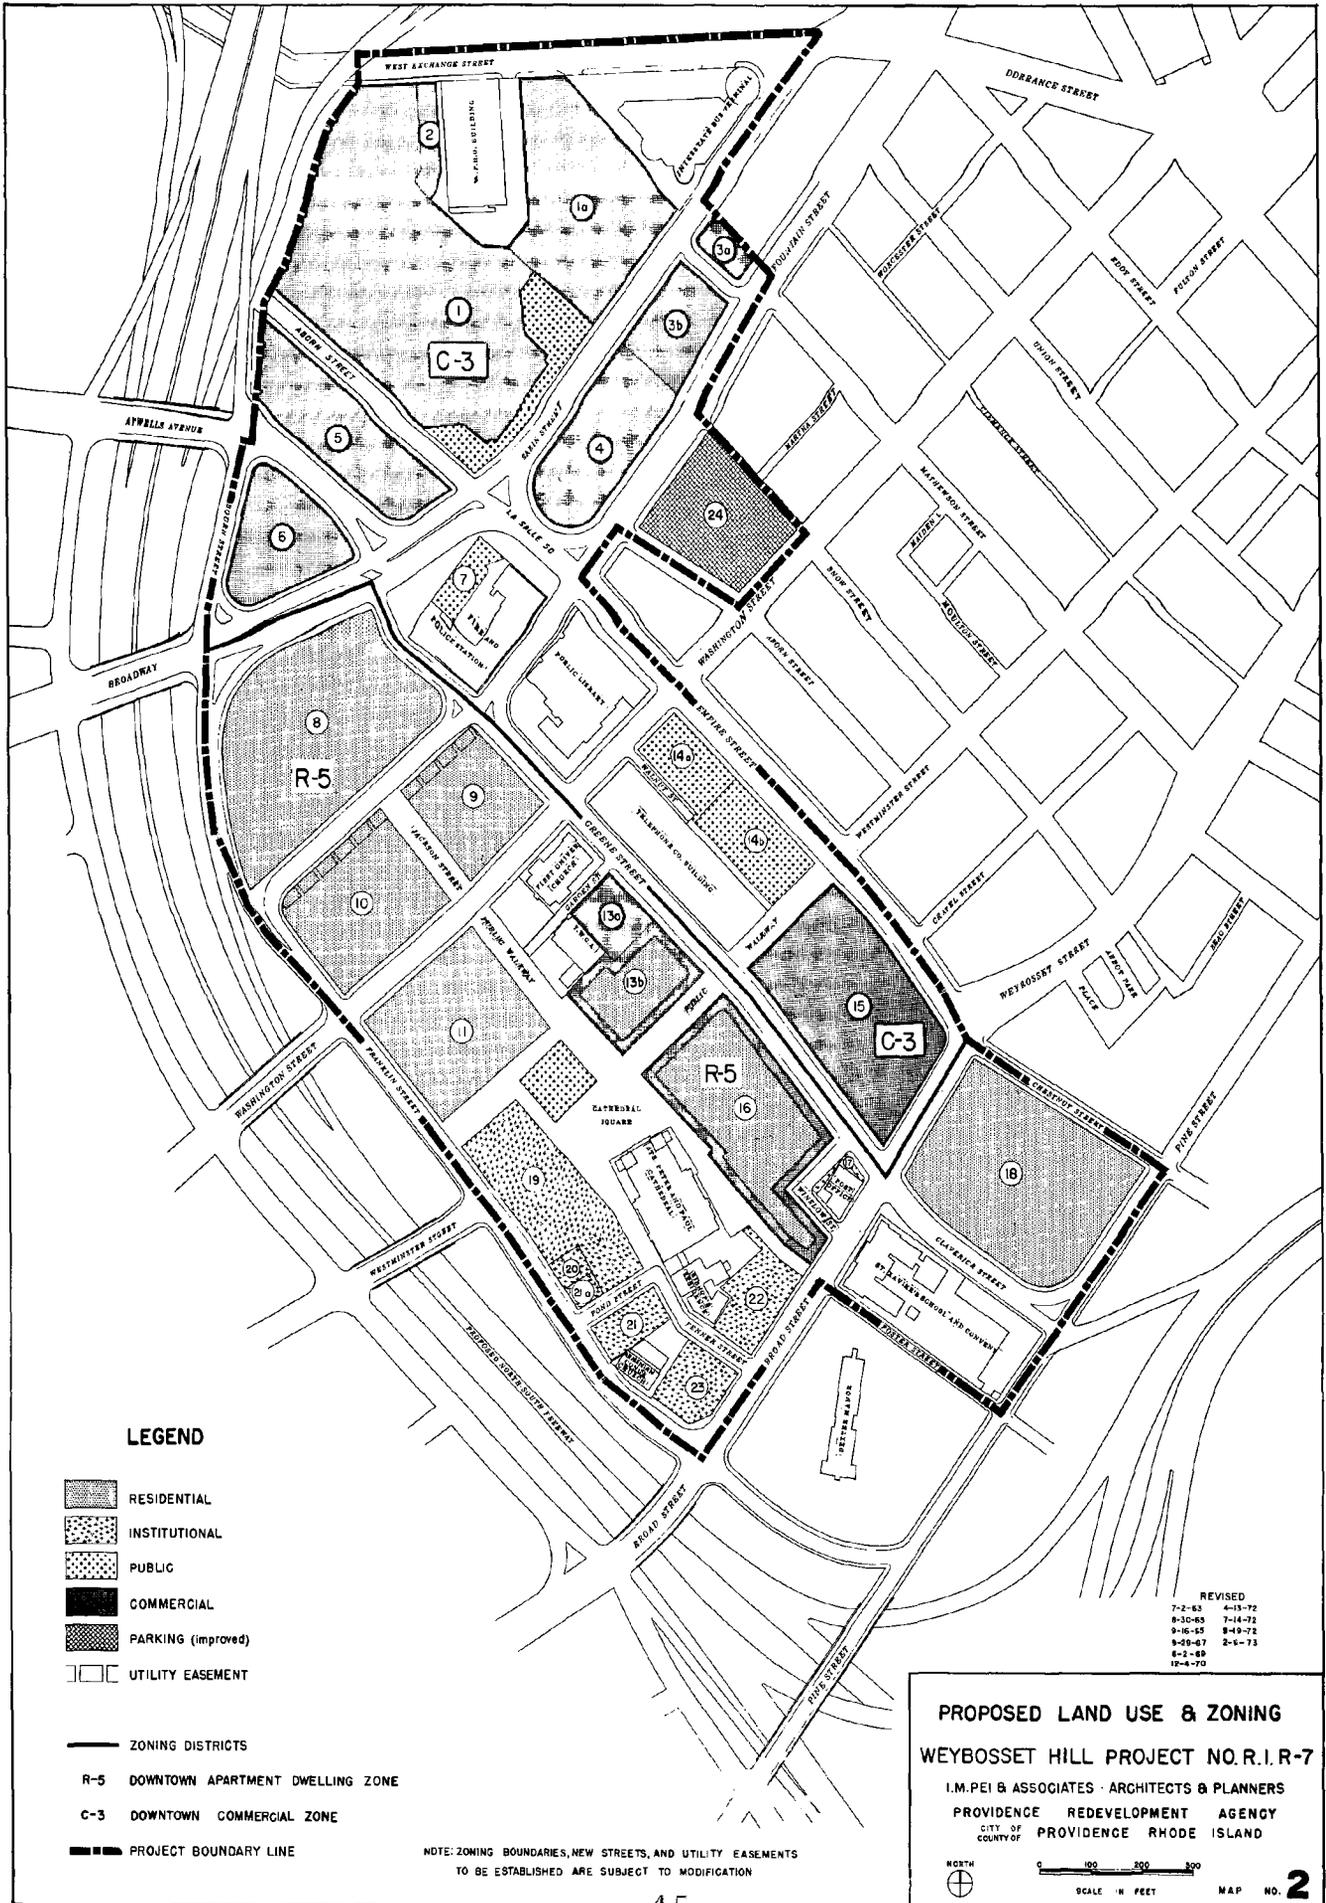

LEGEND

- RESIDENTIAL
- INSTITUTIONAL
- PUBLIC
- COMMERCIAL
- PARKING (improved)
- UTILITY EASEMENT

- ZONING DISTRICTS
- R-5** DOWNTOWN APARTMENT DWELLING ZONE
- C-3** DOWNTOWN COMMERCIAL ZONE
- PROJECT BOUNDARY LINE

NOTE: ZONING BOUNDARIES, NEW STREETS, AND UTILITY EASEMENTS TO BE ESTABLISHED ARE SUBJECT TO MODIFICATION


REVISED

7-2-85	4-23-72
8-10-65	7-14-72
9-16-55	8-19-72
9-29-67	2-6-73
4-2-69	
12-4-70	

PROPOSED LAND USE & ZONING
WEYBOSSET HILL PROJECT NO. R.I.R-7
 I.M. PEI & ASSOCIATES ARCHITECTS & PLANNERS
 PROVIDENCE REDEVELOPMENT AGENCY
 CITY OF PROVIDENCE RHODE ISLAND

NORTH

0 100 200 300
 SCALE IN FEET MAP NO. **2**

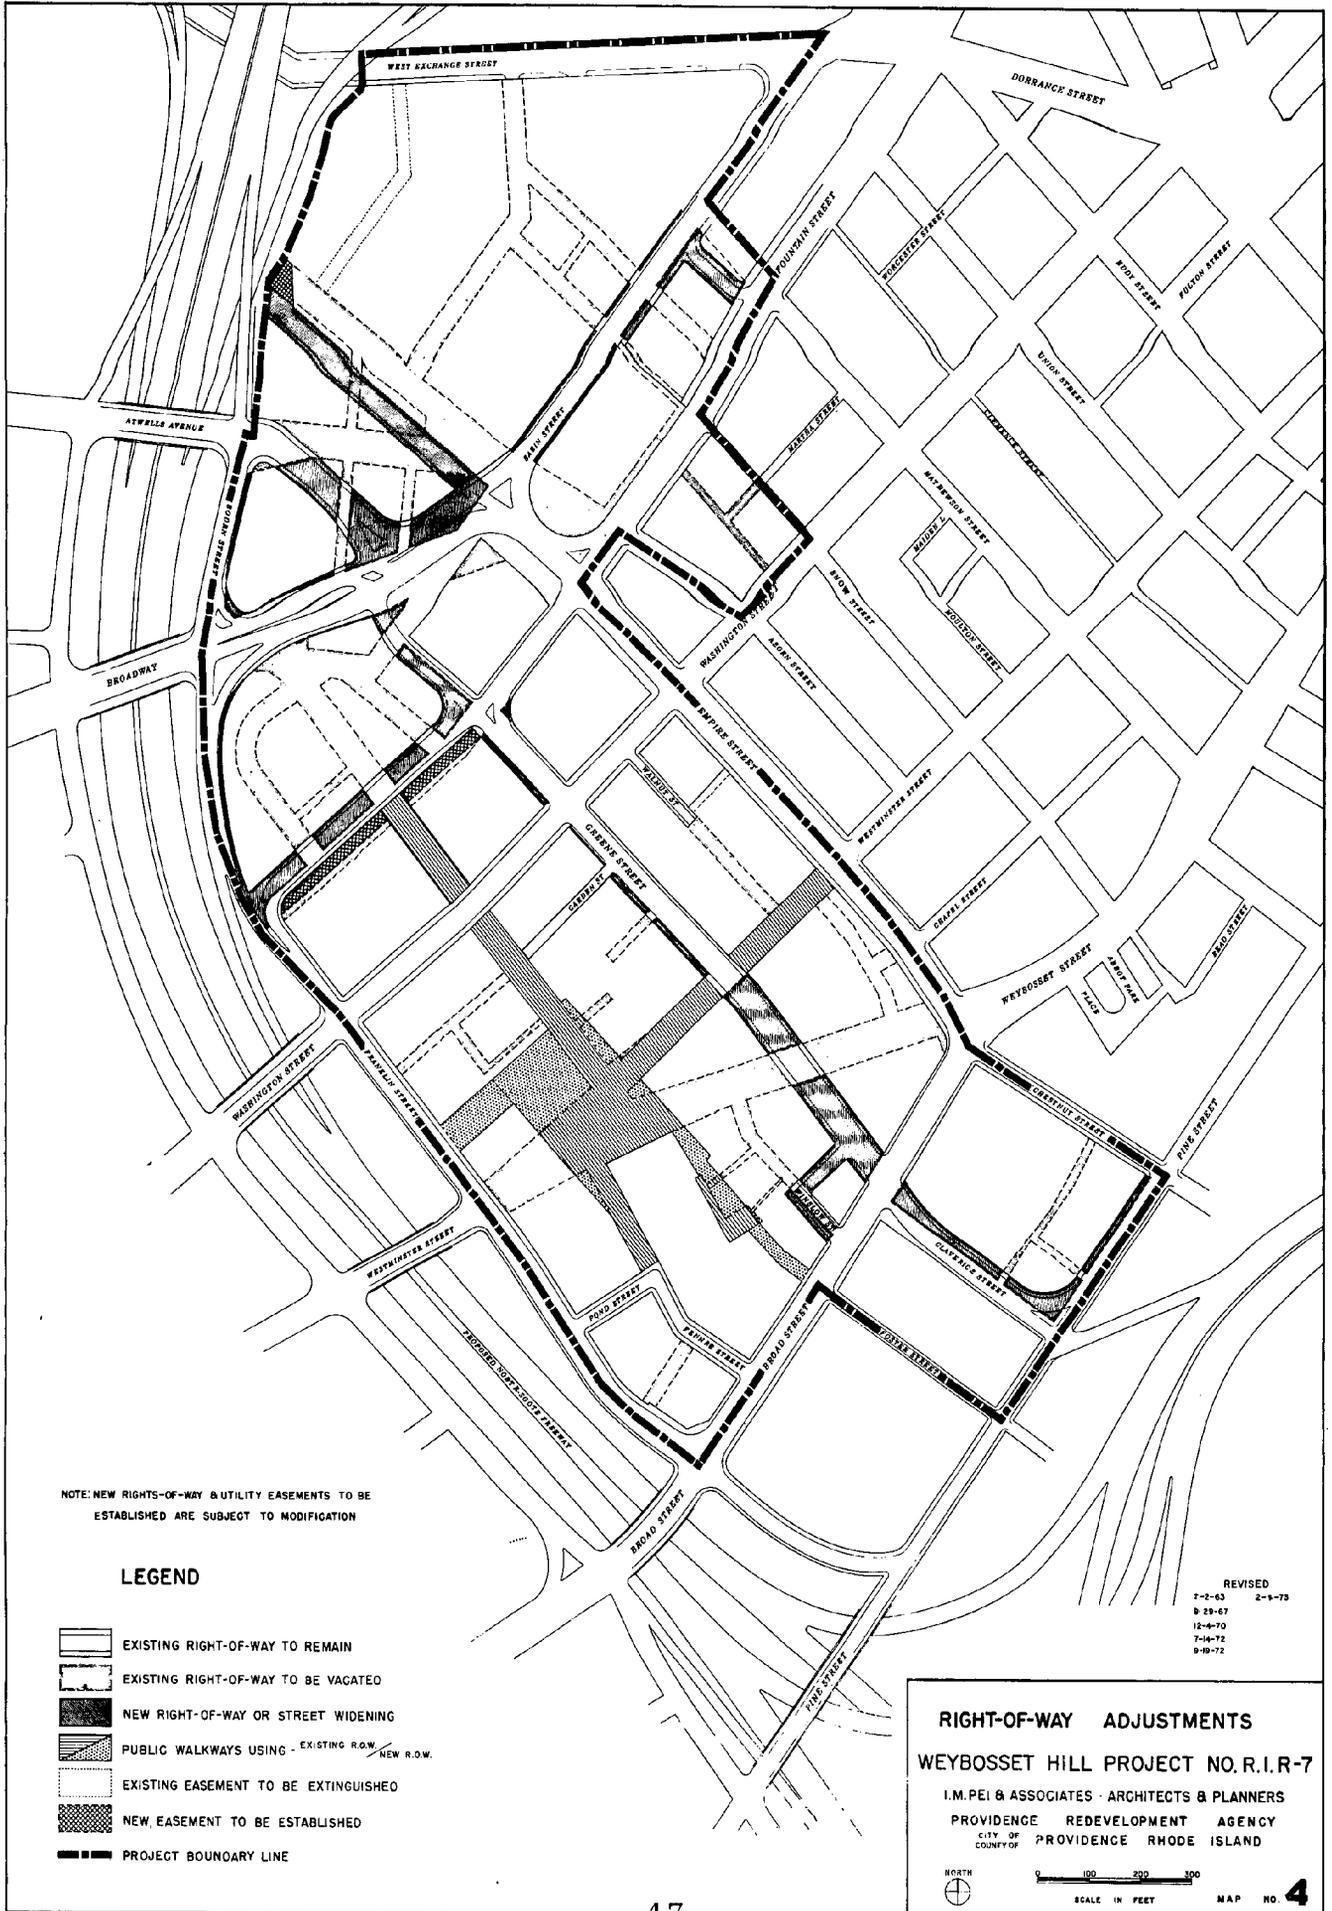

NOTE: NEW RIGHTS-OF-WAY & UTILITY EASEMENTS TO BE ESTABLISHED ARE SUBJECT TO MODIFICATION

LEGEND

-  EXISTING RIGHT-OF-WAY TO REMAIN
-  EXISTING RIGHT-OF-WAY TO BE VACATED
-  NEW RIGHT-OF-WAY OR STREET WIDENING
-  PUBLIC WALKWAYS USING - EXISTING R.O.W. / NEW R.O.W.
-  EXISTING EASEMENT TO BE EXTINGUISHED
-  NEW EASEMENT TO BE ESTABLISHED
-  PROJECT BOUNDARY LINE

REVISED
 7-2-63 2-1-73
 8-29-67
 12-14-70
 7-14-72
 8-18-72

RIGHT-OF-WAY ADJUSTMENTS
WEYBOSSET HILL PROJECT NO. R.I.R-7

I.M. PEI & ASSOCIATES - ARCHITECTS & PLANNERS
 PROVIDENCE REDEVELOPMENT AGENCY
 CITY OF PROVIDENCE RHODE ISLAND

NORTH
 0 100 200 300
 SCALE IN FEET

MAP NO. **4**