

THE CITY OF PROVIDENCE  
STATE OF RHODE ISLAND AND PROVIDENCE PLANTATIONS

RESOLUTION OF THE CITY COUNCIL

No. 439

Approved July 2, 1965

RESOLVED,

That Luna street be established as a one-  
way street.

IN CITY COUNCIL

JUL 1 1965

READ and PASSED

*Marshall J. Boyle*  
President  
*Constance Bishop*  
Clerk

APPROVED

JUL 2 1965

*Joseph A. Rowley*  
MAYOR

CITY OF PROVIDENCE  
STATE OF RHODE ISLAND AND PROVIDENCE PLANTATIONS

PETITION TO THE CITY COUNCIL

TO THE HONORABLE CITY COUNCIL OF THE CITY OF PROVIDENCE:

The undersigned respectfully petitions your honorable body

RESOLVED,

That Luna Street be established as a  
one-way street.

Silvio Imondi	28 Luna St.
Anthony Imondi	" " "
John Pontauelli	16 Luna St.
Sam Jannetta	4 Luna St.
Fortunato Pontarelli	" " "
Normand Bilobean	32 Luna St.
Richard L. Douglas	32 Luna St.
Americo Renzi	47 Luna St.
Albert Meis	34 Luna St.
Albert S. Barnds	61 Luna St.
Raymond De Conedie	61 Luna St.
George H. Kustfer	61 Luna St.
Guido Paselli	46 Luna.
Nunzio D'Agostino	52 Luna St.

This list includes all the residents of Luna St.



CITY OF PROVIDENCE - - JOSEPH A. DOORLEY, JR., MAYOR

## TRAFFIC ENGINEERING DEPARTMENT

JOHN I. LOGAN  
Traffic Engineer  
CLINTON F. ADAMS  
Assistant Traffic Engineer

147 Fountain Street  
Providence 3, R. I.

May 31, 1965

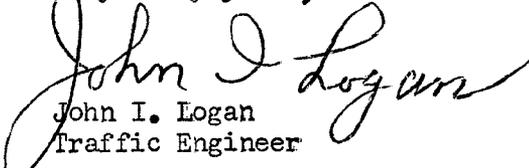
Committee on Public Works  
The Honorable City Council  
City Hall

Gentlemen:

Regarding the request to establish Luna Street as a one-way street, we have no objection to this proposal.

However, since it would create considerable inconvenience to many of the residents, we feel that a petition should be requested indicating approval of a majority of the residents.

Very truly yours,

  
John I. Logan  
Traffic Engineer

CFA:pf

THE CITY OF PROVIDENCE  
STATE OF RHODE ISLAND AND PROVIDENCE PLANTATIONS

RESOLUTION OF THE CITY COUNCIL

No. 440

Approved July 2, 1965.

RESOLVED, that the Traffic Engineer is requested to cancel that existing "No Parking" regulation along the northeasterly side of Imperial Place, between Bassett Street and Elm Street, and to invoke "One Hour Parking" along said limits of Imperial Place.

IN CITY COUNCIL

JUL 1 1965

READ and PASSED

*Russell Boyle*  
President  
*Annant. Caspica*  
Clerk

APPROVED

JUL 2 1965

*Joseph A. Rowley Jr.*  
MAYOR

RESOLUTION  
OF THE  
CITY COUNCIL

RESOLUTION NO. 100  
PASSED AT A REGULAR MEETING OF THE CITY COUNCIL  
Held at the City Hall, New Haven, Connecticut  
on the 18th day of March, 1965

**IN CITY  
COUNCIL**

MAR 18 1965

FIRST READING  
REFERRED TO COMMITTEE ON  
PUBLIC WORKS.....

*Frances M. Poirer*, CLERK

*Mr. President Boyle and Mr. Harslett, by request*



CITY OF PROVIDENCE - - JOSEPH A. DOORLEY, JR., MAYOR

## TRAFFIC ENGINEERING DEPARTMENT

JOHN I. LOGAN  
Traffic Engineer  
CLINTON F. ADAMS  
Assistant Traffic Engineer

147 Fountain Street  
Providence 3, R. I.

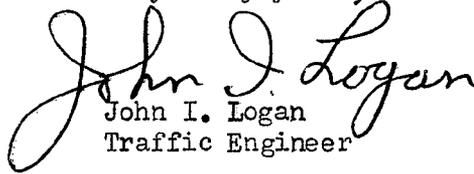
May 14, 1965

Committee on Public Works  
The Honorable City Council  
City Hall

Gentlemen:

The request to rescind the parking restriction on one side of Imperial Place and establish "ONE HOUR PARKING" in its place has been approved. The signing was completed on May 5, 1965.

Very truly yours,

  
John I. Logan  
Traffic Engineer

CFA:pf

THE CITY OF PROVIDENCE  
STATE OF RHODE ISLAND AND PROVIDENCE PLANTATIONS

RESOLUTION OF THE CITY COUNCIL

No. 441

Approved July 2, 1965

RESOLVED,

v.v. that the Traffic Engineer is requested to  
create a "LOADING" "Lead Zone" along the curb line from 817 to 821  
Charles Street.

IN CITY COUNCIL

JUL 1 1965

READ and PASSED

*Russell St. Cyr*  
President  
*Vincent T. Lopez*  
Clerk

APPROVED

JUL 2 1965

*Joseph A. Parley Jr.*  
MAYOR

RESOLUTION  
OF THE  
CITY COUNCIL

1965

**IN CITY  
COUNCIL**

MAY 6 - 1965

FIRST READING  
REFERRED TO COMMITTEE ON  
PUBLIC WORKS.....

*Thomast Vasovic*

*Mr. Bealini, by request*



CITY OF PROVIDENCE - - JOSEPH A. DOORLEY, JR., MAYOR

## TRAFFIC ENGINEERING DEPARTMENT

JOHN I. LOGAN  
Traffic Engineer  
CLINTON F. ADAMS  
Assistant Traffic Engineer

147 Fountain Street  
Providence 3, R. I.

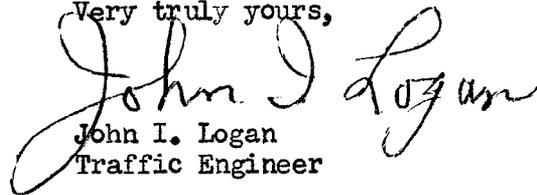
June 9, 1965

Committee on Public Works  
The Honorable City Council  
City Hall

Gentlemen:

Your request for a loading zone at 817 Charles Street has been approved. The signs will be installed as soon as our work schedule permits.

Very truly yours,

  
John I. Logan  
Traffic Engineer

CFA:pf

cc to: Mr. Henry Murray

THE CITY OF PROVIDENCE  
STATE OF RHODE ISLAND AND PROVIDENCE PLANTATIONS

RESOLUTION OF THE CITY COUNCIL

No. 442

Approved July 2, 1965

RESOLVED,

That the Traffic Engineer be requested to cause the installation of Boulevard Stop Signs along Steuben Street at its intersection with Amherst Street.

IN CITY COUNCIL

JUL 1 1965

READ and PASSED

*Russell J. Bogle*  
.....  
President  
*Annina M. Caspina*  
.....  
Clerk

APPROVED

JUL 2 1965

*Joseph A. Doolley*  
.....  
MAYOR

RESOLUTION  
OF THE  
CITY COUNCIL

PAID  
JAN 18 12 25 PM '65  
DEPT. OF CITY CLERK  
PROVIDENCE, R.I.

**IN CITY  
COUNCIL**

JAN 21 1965

FIRST READING  
REFERRED TO COMMITTEE ON  
.....PUBLIC WORKS.....

*Thimmet Daspis*, CLERK

*Mr. Cole, by request*



CITY OF PROVIDENCE - - JOSEPH A. DOORLEY, JR., MAYOR

## TRAFFIC ENGINEERING DEPARTMENT

JOHN I. LOGAN  
Traffic Engineer  
CLINTON F. ADAMS  
Assistant Traffic Engineer

147 Fountain Street  
Providence 3, R. I.

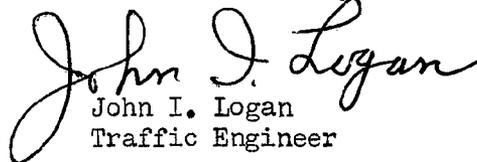
May 14, 1965

Committee on Public Works  
The Honorable City Council  
City Hall

Gentlemen:

Your request for "STOP" signs at the intersection of Amherst Street and Steuben Street has been approved. The signs will be installed as soon as our work schedule permits.

Very truly yours,

  
John I. Logan  
Traffic Engineer

CFA:pf

THE CITY OF PROVIDENCE  
STATE OF RHODE ISLAND AND PROVIDENCE PLANTATIONS

RESOLUTION OF THE CITY COUNCIL

No. 443

Approved July 2, 1965

RESOLVED,

That the Traffic Engineer is requested to investigate and, if deemed necessary, cause the installation of "Boulevard Stop" signs along the intersection of Andem street and Canton street.

IN CITY COUNCIL

JUL 1 1965

READ and PASSED

*Russell J. Boyd*  
President  
*William C. Bishop*  
Clerk

APPROVED

JUL 2 1965

*Joseph A. Dooley Jr.*  
MAYOR

RESOLUTION  
OF THE  
CITY COUNCIL

**IN CITY  
COUNCIL**

**FEB 18 1965**

FIRST READING  
REFERRED TO COMMITTEE ON  
.....PUBLIC WORKS.....

*Therese D'Amico*, CLERK

*Mr. Lunn*



CITY OF PROVIDENCE - - JOSEPH A. DOORLEY, JR., MAYOR

## TRAFFIC ENGINEERING DEPARTMENT

JOHN I. LOGAN  
Traffic Engineer  
CLINTON F. ADAMS  
Assistant Traffic Engineer

147 Fountain Street  
Providence 3, R. I.

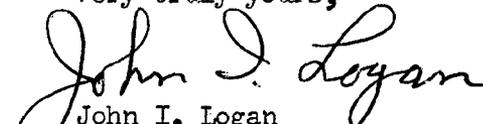
May 14, 1965

Committee on Public Works  
The Honorable City Council  
City Hall

Gentlemen:

Your request for traffic control at the intersection of Andem Street and Canton Street has been approved. "YIELD" signs were installed April 30, 1965.

Very truly yours,

  
John I. Logan  
Traffic Engineer

CFA:pf

(b)

THE CITY OF PROVIDENCE  
STATE OF RHODE ISLAND AND PROVIDENCE PLANTATIONS

RESOLUTION OF THE CITY COUNCIL

No. 444

Approved July 2, 1965

Resolved,

That the following named person, firm or corporation is hereby granted permission to erect, alter or use a building or structure at the location named herein for the sale of petroleum, kerosene, gasoline, coal oil and their products, compounds and components as described and shown in and on the application therefor and accompanying plat, all on file in the Office of the Department of Building Inspection subject to the conditions that said person, firm or corporation shall not violate any of the laws of the State of Rhode Island or any of the Ordinances of the City of Providence relative to the erection, use or occupation of said structure and that said person, firm or corporation shall not allow petroleum, kerosene, gasoline, coal oil or their products, compounds or components, to be conveyed over or across any sidewalk by means of any pipe or hose, and upon such special conditions as are hereby enumerated and further provided that the Director of the Department of Building Inspection may authorize minor changes in the structural detail of plans on file, viz:

- WARD 9. Albert Cushing, 840 Allens Avenue, Plat 101, Lot 172, to remove existing four (4) Pumps and replace with two (2) New Dual Pumps.

The erection or location of any buildings or structures not shown on the original plat on file with the Director of Department of Building Inspection, or any change in the location of buildings or structures from that shown on said plat shall be deemed a violation of this permit.

IN CITY COUNCIL

JUL 1 1965

READ and PASSED

*William J. Boyd*  
*Vincent Cespeia*  
Clerk

APPROVED

JUL 2 1965

*Joseph A. Rowley*  
MAYOR



**INSPECTED & APPROVED  
BUREAU OF FIRE PREVENTION**

*John E. Butler*  
**CHIEF**

**APPROVED:**

*Laura Marshall*  
**Chief of Department**

**FILED**

**MAY 3 2 59 PM '65  
DEPT. OF CITY CLERK  
PROVIDENCE, R.I.**

Lot Plat 101

117 William Yates & wf. Christina R.  
215 New York Ave.

118 Joseph Corradini & wf. Antonetta  
91 Georgia Ave.

119 Mary E. McGinity  
94 Georgia Ave.

121 The Standish Barnes Co.  
403 So. Main St.

122 Jenney Mfg. Co.  
Box 100, Chestnut Hill, Boston, Mass.

124 William P. Hickey & wf. Agnes  
96 Georgia Ave.

125 Neal C. Keyes & wf. Esther M.  
164 Jefferson St.

126 Charles L. Kettlety, 3rd & wf. Rita J.  
88 Georgia Ave.

127 Elmcrest Realty Co., Inc.  
1500 Broad St.

168 Charles E. Mello & Beverly S. Vale & Edith M. Morton  
89 Carolina Ave.

169 Lillian U. Brown  
236 Westminster St.

170 Josephine R. Greenhalgh  
91 Carolina Ave.

171 Francis J. Ward & wf. Anna B.  
95 Carolina Ave.

172 Albert F. Cushing & wf. Lillian M.  
34 Privet St., Pawt., R. I.

174&  
225 Mary Denellio  
896 Allens Ave.

176 Bertha M. Mac Neil  
94 Carolina Ave.

177 Ernest A. Bishop  
74 Carolina Ave.

178 John P. Earley & wf. Evelyn M.  
86 Carolina Ave.

Lot Plat 101

179 Leda L. Nolin & Vera E. Ciasullo & Alba Ciasullo  
82 Carolina Ave.

221 Sidney F. Snow & wf. Esther A.  
207 New York Ave., Prov., R. I.

222 Margaret J. Straight & Chester F. Straight  
47 McArthur Drive, Warwick, R. I.

223 John Papa & wf. Rena G.  
215 New York Ave.

226 Frank M. Moise & wf. Lillian  
241 New York Ave.

305 Atlantic Refining Co.  
260 So. Broad St., Phil., Pa.

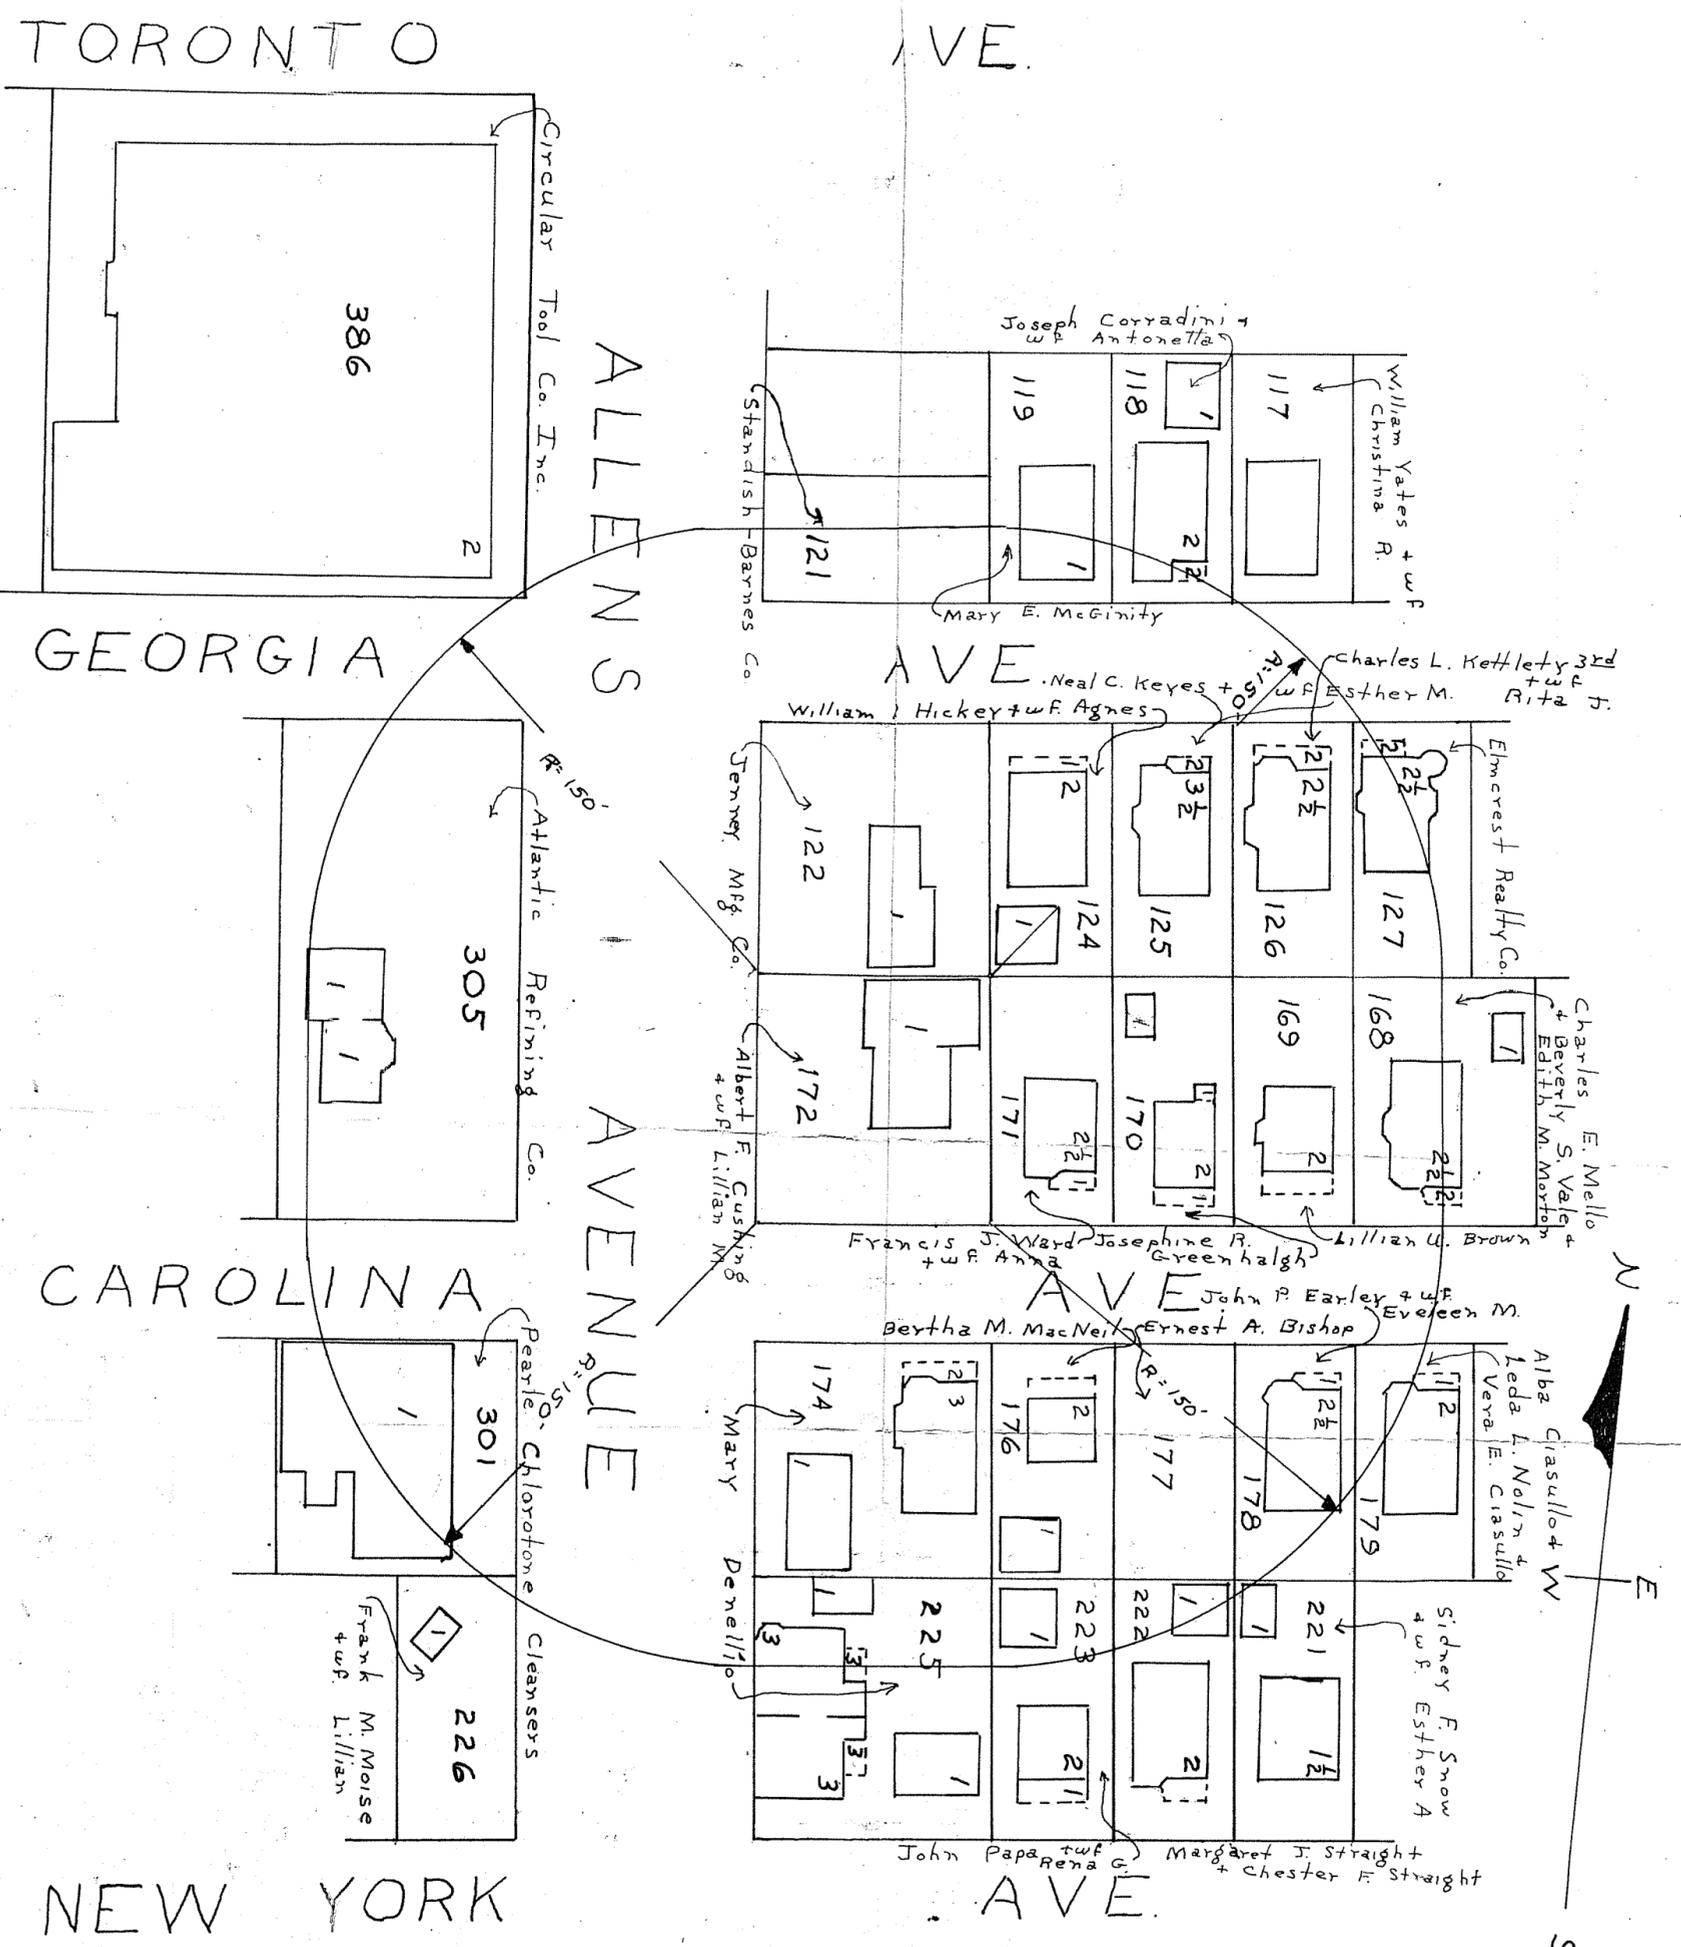
301 Pearle Chlorotone Cleansers  
845 Allens Ave.

386 Circular Tool Co., Inc.  
765 Allens Ave.

150'-0" RADIUS PLAN

ASSESSORS PLAT 101 Lot 172

FEBRUARY 15, 1965 Scale 1" = 50' P



TORONTO AVE.

GEORGIA AVE

CAROLINA AVE

NEW YORK AVE

ALLENS AVENUE

117  
118  
119  
121  
122  
124  
125  
126  
127  
168  
169  
170  
171  
172  
174  
176  
177  
178  
179  
221  
222  
223  
225  
226

386  
305  
301  
226

Joseph Corradini + w/f Antonetta  
William Yates + w/f Christina R.  
Mary E. McGinity  
Charles L. Kettleby 3rd + w/f Esther M. Rita H.  
Neal C. Keyes + w/f Agnes  
William Hickey + w/f Agnes  
Elmercrest Realty Co.  
Charles E. Mello + Beverly S. Valeri + Edith M. Morton  
Francis J. Ward + w/f Anna  
Josephine R. Greenhalgh  
Lillian U. Brown  
John P. Earley + w/f Eveleen M.  
Bertha M. MacNeil + Ernest A. Bishop  
Albe Ciassullo + w/f Leda A. Nollin + Vera E. Ciassullo  
Sidney F. Snow + w/f Esther A.  
John Papa + w/f Rena  
Margaret J. Straight + Chester F. Straight

Circular Tool Co. Inc.

Atlantic Refining Co.

Pearl Chlorotone Cleaners

Standish Barnes Co.

Jenner Mfg. Co.

Albert F. Cushing + w/f Lillian M.

Mary Denello

Frank M. Moise + w/f Lillian

THE CITY OF PROVIDENCE  
STATE OF RHODE ISLAND AND PROVIDENCE PLANTATIONS

RESOLUTION OF THE CITY COUNCIL

No. 445

Approved July 2, 1965

RESOLVED,  
THAT permission is hereby granted to Providence  
Institution for Savings to clean by sandblast process, the  
exterior rear wall and returns of building situated at 1917  
Westminster Street, on Lot 312, Plat 35, all in accordance  
with attached petition approved by the Director of the De-  
partment of Building Inspection.

IN CITY COUNCIL

JUL 1 1965

READ and PASSED

*[Signature]*  
President  
*[Signature]*  
Clerk

APPROVED

JUL 2 1965

*[Signature]*  
MAYOR

RESOLUTION  
OF THE  
CITY COUNCIL

**IN CITY  
COUNCIL**

JUN 3 1965

FIRST READING  
REFERRED TO COMMITTEE ON

*James H. ...*

*Annunt Vespia*, CLERK

*Mr. Pasatore, by request*

**CITY OF PROVIDENCE**  
STATE OF RHODE ISLAND AND PROVIDENCE PLANTATIONS

**PETITION TO THE CITY COUNCIL**

**TO THE HONORABLE CITY COUNCIL OF THE CITY OF PROVIDENCE:**

*The undersigned respectfully petitions your honorable body*

For permission to Sandblast the exterior rear wall and returns of the building situated at 1917 Westminster Street, Providence, Rhode Island. Plat #35 - Lot #312

Your Petitioner being the sole owner of said property.

Said work to be performed on Saturday or at night - no work to be performed on Sundays or Holidays.

The aforementioned sandblasting is to be performed by the EASTERN CONSTRUCTION COMPANY, 121 Waldo St., Providence, Rhode Island, which Company has on file with your Petitioner the following certificates of insurance:

Workmens Compensation - Full coverage under the law.

Comprehensive Broad Form Liability as noted.

Bodily Injury (\$250,000 each person - \$500,000 each occurrence)

Property Damage (\$250,000 each occurrence - \$500,000 aggregate)

Your Petitioner hereby agrees to follow and adhere to any and all requirements or conditions your Honorable Body sets for the performance of this work.

Respectfully submitted,

PROVIDENCE INSTITUTION FOR SAVINGS

BY: Donald S. Jordan  
Vice Pres.

Dated at Providence, R. I.  
May 27, 1965

Approved - June 1, 1965

Vincent DiMase

Vincent DiMase, Director  
BUILDING INSPECTION DEPARTMENT

**IN CITY COUNCIL**  
**JUL 1 - 1965**

**READ AND GRANTED**

Vincent Respicia  
CLERK

15

THE CITY OF PROVIDENCE  
STATE OF RHODE ISLAND AND PROVIDENCE PLANTATIONS

RESOLUTION OF THE CITY COUNCIL

No. 446

Approved July 2, 1965

RESOLVED,

That the accompanying Petition of Alfred S. Olivo of 670 Smith Street, Providence, Rhode Island for appointment as an Auctioneer, having been certified as a qualified elector of the City of Providence by a member of the Board of Canvassers and Registration, is granted for the remainder of the term ending on the first Monday in January, 1967.

IN CITY COUNCIL

JUL 1 1965

READ and PASSED

*Russell* .....  
President  
*Quinn* .....  
Clerk

APPROVED

JUL 2 1965

*Joseph A. Dowley*  
MAYOR

RESOLUTION  
OF THE  
CITY COUNCIL

RESOLUTION  
OF THE  
CITY COUNCIL

CITY OF PROVIDENCE

STATE OF RHODE ISLAND AND PROVIDENCE PLANTATIONS

PETITION TO THE CITY COUNCIL

TO THE HONORABLE CITY COUNCIL OF THE CITY OF PROVIDENCE:

The undersigned respectfully petitions your honorable body that he be appointed as an Auctioneer in the City of Providence for the term ending on the First Monday in January 1967, and hereby declares that he is a qualified elector in the City of Providence.

Signature\*

Alfred De Olivo

Residence

670 Smith St. Prov. R.I.

Date of Birth

April 29, 1902

Business Address

670 Smith St. Prov. R.I.

\*Signature must correspond with the records of the Board of Canvassers and Registration of the City of Providence, Rhode Island.

This is to certify that the subject petitioner is a qualified elector of the City of Providence, Rhode Island as of

May 10 1965

Robert J. [Signature]

Board of Canvassers and Registration

IN CITY COUNCIL  
JUL 1 - 1965

READ AND GRANTED

Vincent Vespa  
CLERK

**FILED**

MAY 10 2 03 PM '65

DEPT. OF CITY CLERK  
PROVIDENCE, R. I.

**IN CITY  
COUNCIL**

MAY 20 1965

FIRST READING  
REFERRED TO COMMITTEE ON

.....

*William H. ...* ACTING CLERK

*Mr. Mascia, by request*

THE CITY OF PROVIDENCE  
Office of the City Clerk

MEMORANDUM

Providence, R. I. May 11, 1965

TO: Colonel Howard Franklin, Chief of Police

SUBJECT: ALFRED S. OLIVO, 670 SMITH STREET, PROVIDENCE, R. I.  
DATE OF BIRTH - April 29, 1908

CONSIDERED BY: Vincent Vespia, City Clerk

ACTION TAKEN: Will you kindly inform whether or not subject  
has any record filed in your Department.

*Vincent Vespia*

City Clerk

PROVIDENCE POLICE DEPARTMENT  
HEADQUARTERS

209 FOUNTAIN ST. PROVIDENCE 3, R. I.

*Colonel Howard A. Franklin*  
CHIEF OF POLICE

May 14, 1965

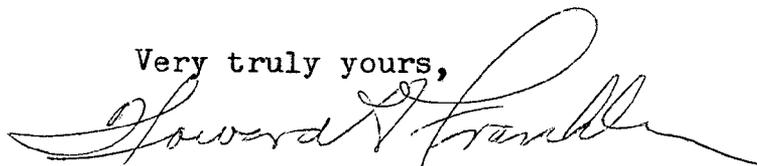
Mr. Vincent Vespia  
City Clerk  
City Hall  
Providence, R. I.

Dear Sir:

This is to acknowledge your memorandum of May 11, 1965 relative to Alfred S. Olivo, 670 Smith St., Providence, R. I.

Please be advised that a search of the files of the Bureau of Criminal Identification of this department failed to reveal any record on the above named subject.

Very truly yours,



HOWARD A. FRANKLIN  
Colonel  
Chief of Police

HAF:am

State of Rhode Island and Providence Plantations

THE CITY OF



PROVIDENCE

I, Alfred S. Olivo, do

*solemnly swear that I will support the Constitution of the United States and of the State of Rhode Island and that I will faithfully discharge the duties of the office of*

Auctioneer

*to the best of my ability.*

*Alfred S. Olivo*

I, Vincent Vespia, City Clerk

*do hereby certify that on the* 14th day of July, *A. D.* 1965,

*I did administer unto* Alfred S. Olivo

*duly appointed to the office of*

Auctioneer

*the above subscribed oath.*

*Vincent Vespia*



## Know all Men by these Presents:

THAT WE Alfred S. Olivo of the  
 City and County of Providence in the State of Rhode Island, as principal and  
The Aetna Casualty and Surety Company, of Hartford,  
 a corporation existing under the laws of the State of Connecticut and  
 duly authorized to do business in said State of Rhode Island,  
The Aetna Casualty and Surety Company, as surety, are held and  
 firmly bound unto David R. McGovern, Treasurer of the City of Providence, and to  
 his successors in said office, in the sum of Two Thousand Dollars; to the payment of  
 which, well and truly to be made, we bind ourselves, our heirs, executors, administra-  
 tors, successors and assigns, jointly and severally firmly by these presents.

Sealed with our seals, this 14th day of July  
 one thousand nine hundred and Sixty-Five.

### THE CONDITION OF THIS OBLIGATION IS SUCH

that, whereas, the above bounden, Alfred S. Olivo  
 has been appointed one of the **AUCTIONEERS** for the City of Providence aforesaid,  
 for the term of two years, ending the first Monday in January, A. D. 1967; now  
 therefore, if the said Alfred S. Olivo  
 shall well and faithfully perform all the duties of said Office during his continuance  
 therein, then the foregoing obligation shall be void, otherwise to remain in full force  
 and virtue.

Signed, sealed and delivered  
 in presence of

Alfred S. Olivo 

THE AETNA CASUALTY AND SURETY COMPANY

BY: Harriet L. Clark  
 Harriet L. Clark, Attorney-in-Fact

Barbara Reynolds,  
as to Surety