

THE CITY OF PROVIDENCE  
STATE OF RHODE ISLAND AND PROVIDENCE PLANTATIONS

# RESOLUTION OF THE CITY COUNCIL

No. 412

Approved July 14, 1978

JUL 1 1978

Resolution approving the accompanying plat, entitled Dedication of McDonough Street, West Broadway Project A2-1, Providence Redevelopment Agency, Stanley P. Blacher, Chairman, et al, Scale 1" = 20' dedicating for highway purposes a certain tract or parcel of land, shown as the dotted area and designated by letters A-B-L-M-H-I-J-K-A on the accompanying plan under the provisions of Chapter 987 of the Public Laws of 1913 and thereafter declared a public highway to be repaired and maintained at the expense of the City of Providence.

IN CITY COUNCIL  
JUL 6 1978

READ AND PASSED

*Ralph Fugard*  
*Rose M. Mendenhall* CLERK

APPROVED  
*Vincent A. Cianci*  
MAYOR

JUL 14 1978

RECEIVED

MAY 25 4 12 PM '78

DEPT. OF CITY CLERK  
PROVIDENCE, R.I.

JUN 1 1978

IN CITY COUNCIL

JUN 1 1978

FIRST READING

REFERRED TO COMMITTEE ON

URBAN REDEVELOPMENT  
RENEWAL & PLANNING

*Rose M. Mendonca* CLERK

THE COMMITTEE ON  
URBAN REDEVELOPMENT  
RENEWAL & PLANNING

Approves Passage of  
The Within Resolution

*Rose M. Mendonca*  
Clerk  
June 21, 1978

Councilman Xavier (By Request)

STANLEY P. BLACHER  
Chairman

JOHN RAO, JR.  
Vice Chairman

ROBERT J. BEVILACQUA

RAYMOND E. GRIMES

MURRAY A. COHEN

EDWARD W. XAVIER

ANTHONY C. MEROLA

STANLEY BERNSTEIN  
Executive Director  
and Secretary



PROVIDENCE REDEVELOPMENT AGENCY

May 25, 1978

MAYOR VINCENT A. CIANCI, JR.  
Ex-Officio

Rose M. Mendonca, City Clerk  
City Hall  
Providence, Rhode Island

Re: West Broadway Urban Renewal Project A2-1  
Dedication of: Willow St. from Ellery St. to Service Rd. No. 6  
McDonough St. from Marvin St. to Service Rd. No. 6


Dear Mrs. Mendonca:

Attached hereto is an original and nine (9) copies of the resolutions and plats for the dedication of Willow Street and McDonough Street in accordance with the approved Redevelopment Plan for the West Broadway NDP Area.

The enclosed plans for the above dedication were prepared for this Agency by Waterman Engineering Company.

It is requested that this dedication be presented to the City Council for its approval.


Very truly yours,

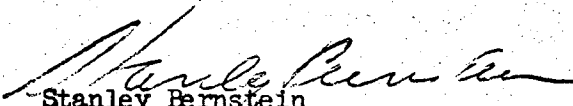  
Stanley Bernstein  
Executive Director

SB/gl  
lc

Enclosures

cc: John D'Antuono, Project Supervisor

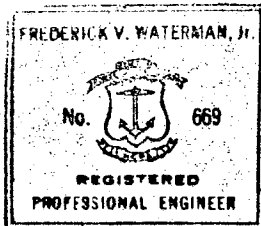


PLAT OF  
**M<sup>c</sup>DONOUGH STREET**  
FROM SERVICE ROAD NO. 6 TO MARVIN STREET

CITY COUNCIL

SCALE 1"=20'

PROVIDENCE, R. I.  
P. W. DEPT. - ENGINEERING OFFICE  
STREET LINE SECTION  
Plan No. 064058  
Date \_\_\_\_\_

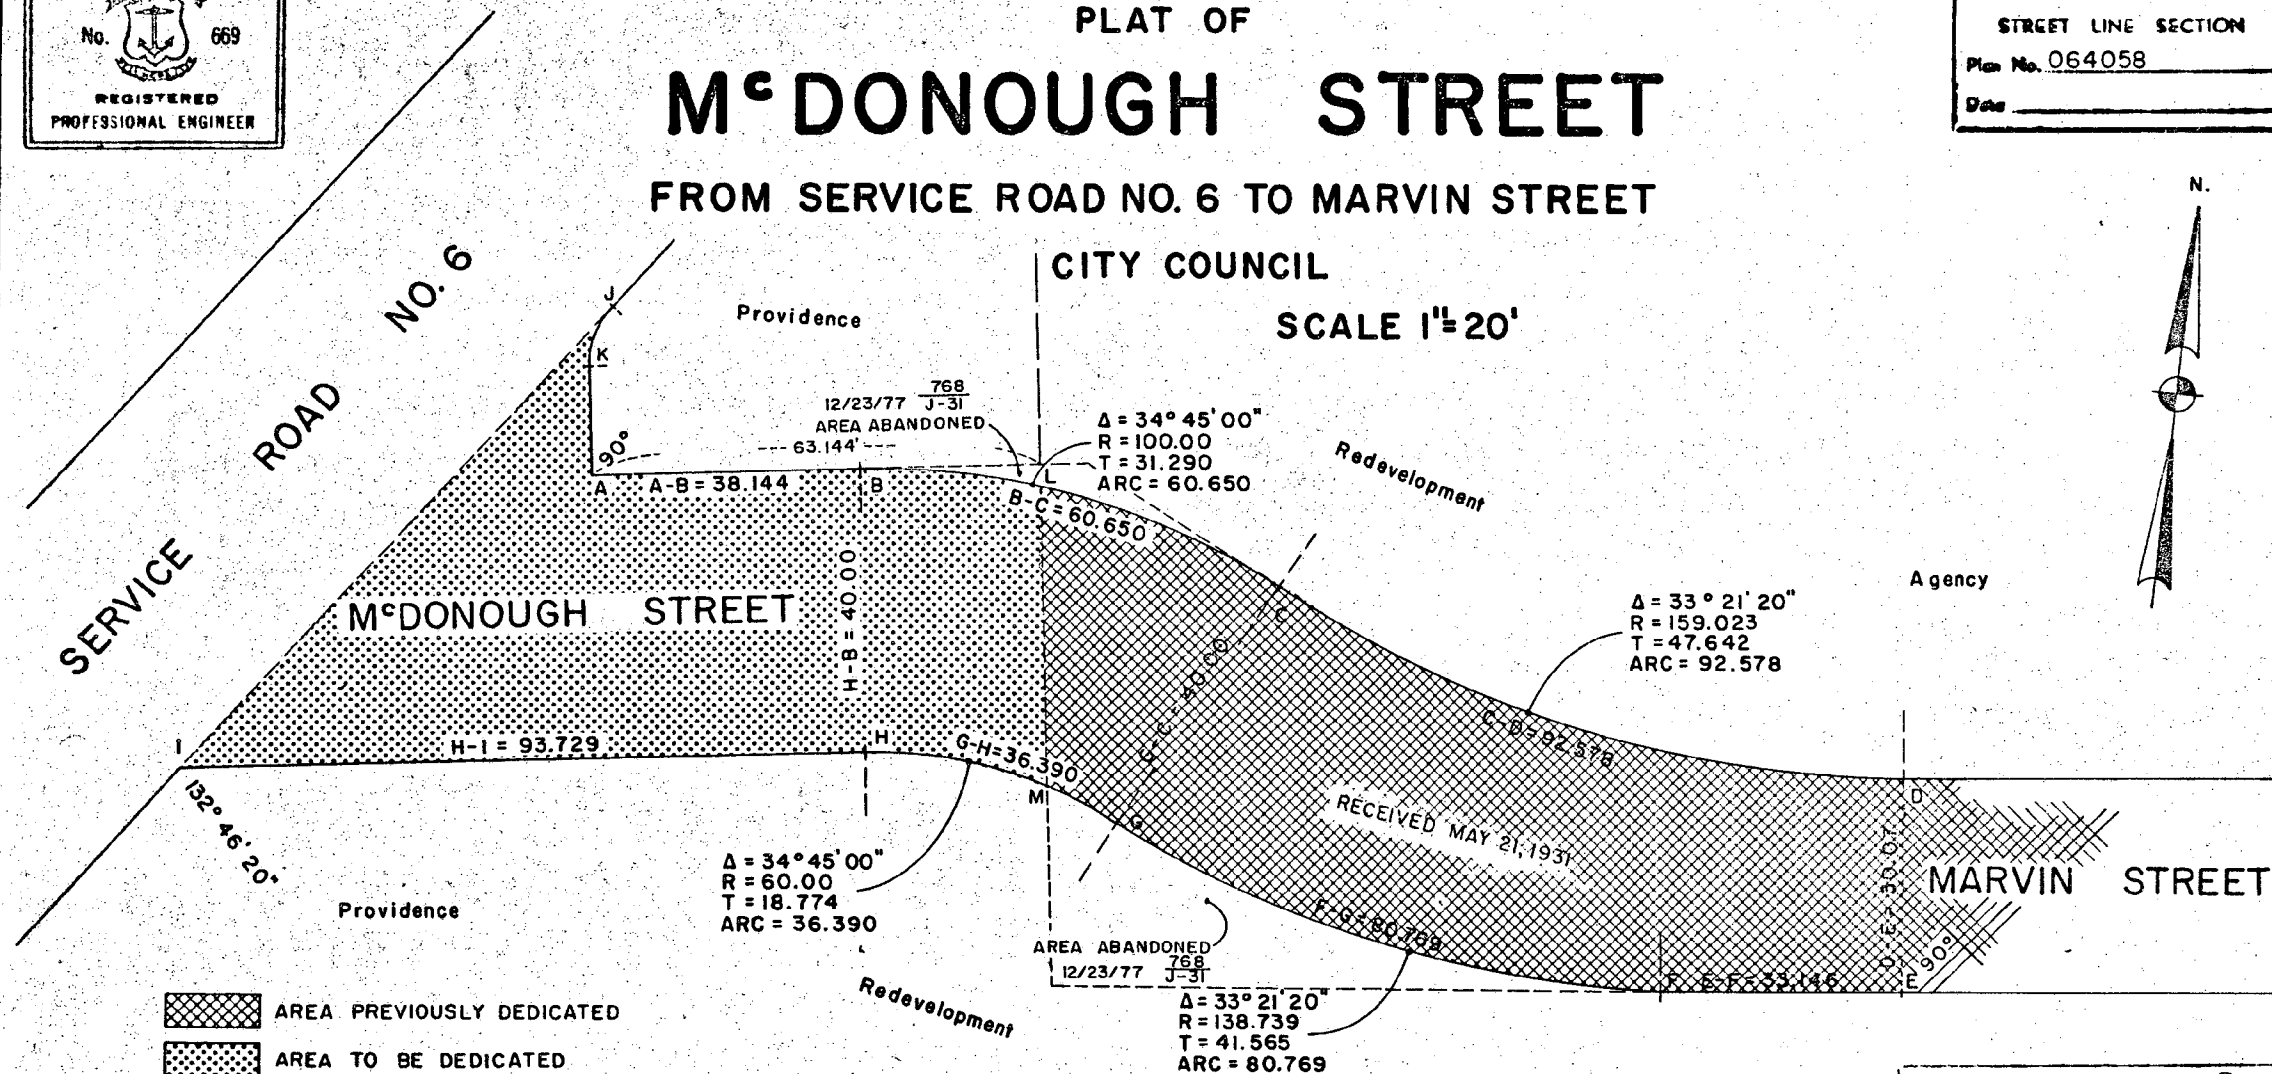

CITY OF PROVIDENCE, R. I.  
Public Works Dept. Engineering Office  
Showing \_\_\_\_\_  
Drawn by \_\_\_\_\_ Checked by \_\_\_\_\_  
Scale \_\_\_\_\_ Date \_\_\_\_\_  
Corrected by \_\_\_\_\_ Associate Eng.  
Approved *Joseph J. Camp* CHIEF ENGINEER