

RESOLUTION OF THE CITY COUNCIL

No. 773

Approved December 24, 1965

RESOLVED That His Honor the Mayor is hereby authorized to execute a deed of conveyance to Grinnell Corporation, or its nominee, of that certain area of land known as the Garabaldi Playground property and located on the northwesterly corner of Brayton Avenue and Cedar Street and being designated as Lot 237 on Assessor's Plat 27, containing approximately 55,025 square feet, in consideration of a payment of THIRTY THOUSAND (\$30,000.00) Dollars.

IN CITY COUNCIL

DEC 16 1965

READ and PASSED

Marshall A. Berle
.....
President
Vincent Despa
.....
Clerk

APPROVED

DEC 24 1965

Joseph A. Rowley, Jr.
.....
MAYOR


RESOLUTION
OF THE
CITY COUNCIL
AUTHORIZING CONVEYANCE TO
GRINNELL CORPORATION OF
LOT 237 on ASSESSOR'S PLAT 26

THE COMMITTEE ON
CITY PROPERTY
.....
Approves Passage of
The Within Resolution

12-8-65 Chairman
Amundt Hooper
Clerk

Res # 773 appx 12-20-65

RECORDING DEPT.
P. W. DEPT. - ENGINEERING DIV.
CITY OF PROVIDENCE, R. I.
Map No. 062901
Date December 10, 1965

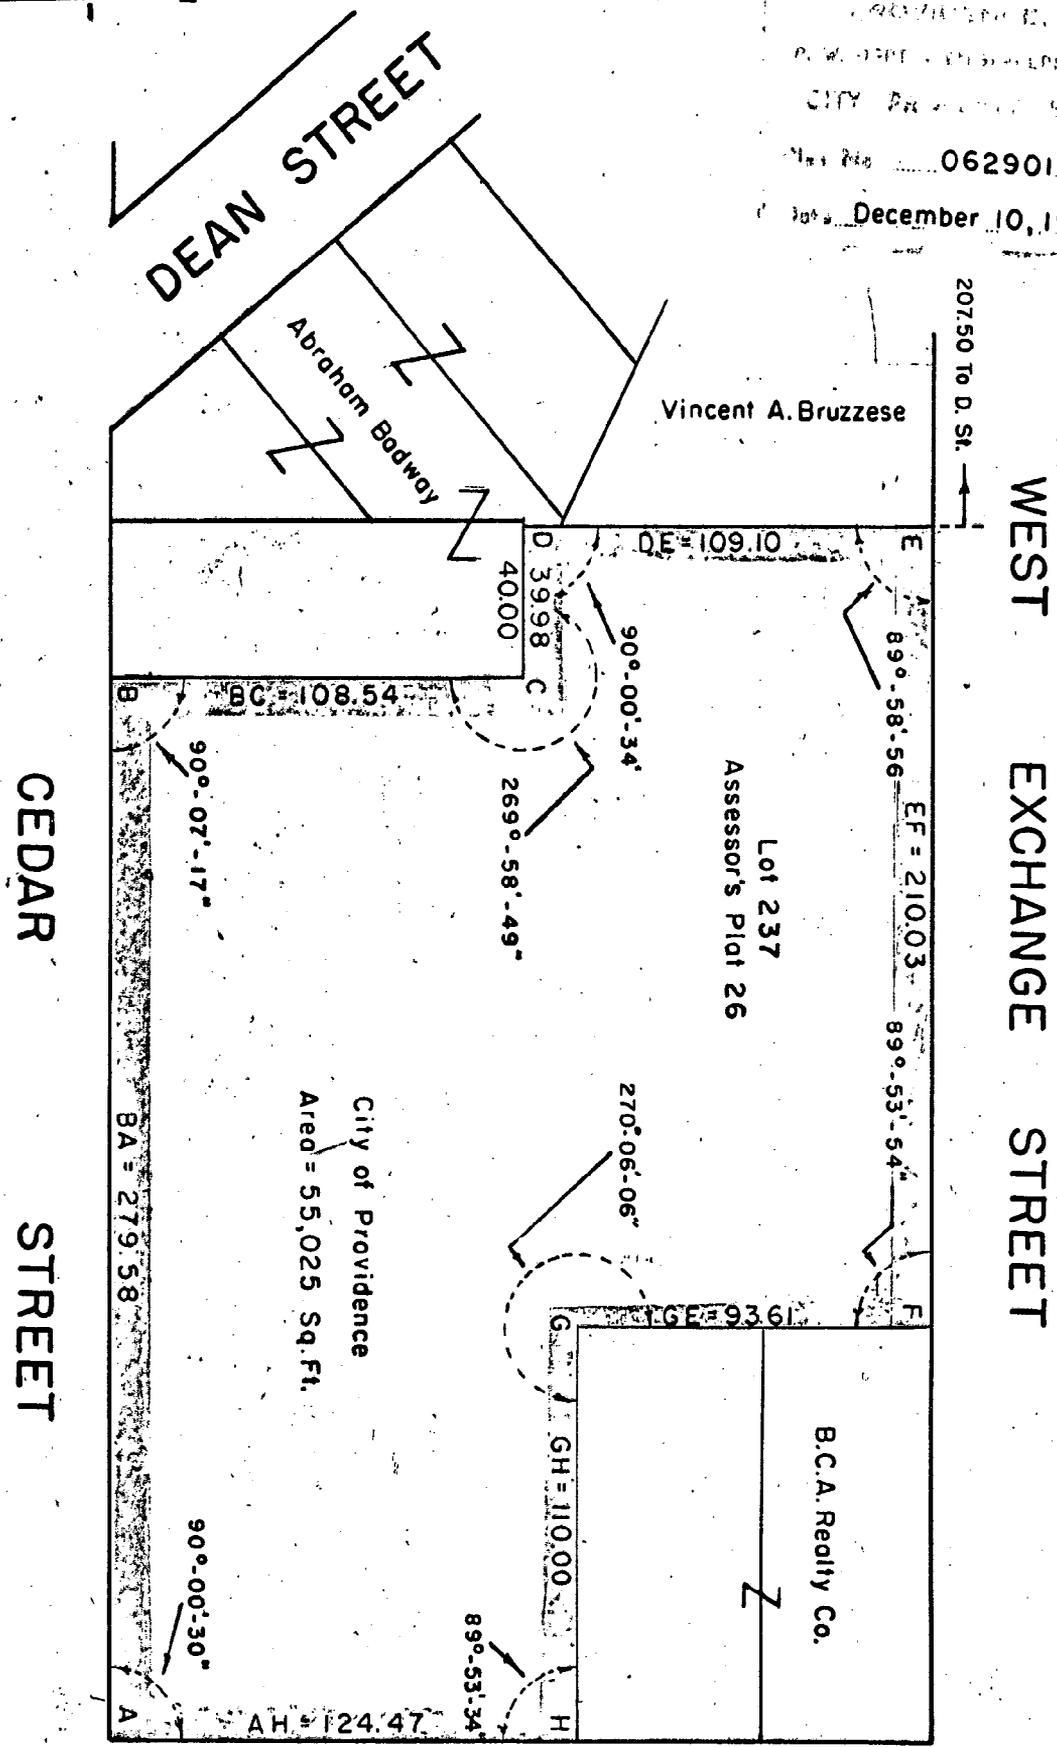

Shaded area ABCDEFGH proposed to be sold.

CITY OF PROVIDENCE, R. I.
ENGINEERING DIV.
Proposed Sale of Land
(Garibaldi Playground)
Map No. 062901
Scale 1" = 50'
Date 12-10-65
Approved: *R. Strong*



CITY OF PROVIDENCE . MAYOR JOSEPH A. DOORLEY, JR.

DEPARTMENT OF RECREATION

John P. Cronin
Director

161 Fountain St., Providence 3, R. I.

December 16, 1965 *

Honorable Jacob J. Alprin, Chairman
Committee on City Property
City Council
City Hall
Providence, Rhode Island

Dear Councilman Alprin:


Concerning the sale of Garibaldi Playground to Grinell Corporation, I wish to report the following.

I have awaited a report from the Planning Commission which indicates that it proposes abandonment of the Playground and proposes industry in this area. The Commission offers no objection to the selling of this playground.

The chief concern of the Recreation Department is to replace Garibaldi Playground as soon as possible, and to implement the recommendations of the Master Plan which proposes new recreation facilities; one of these is the triangle east of Kenyon Street School. Also, the plan calls for the expansion and improvement of the Ridge Street Playground and the development of Franklin Square (Atwells Ave. and Bradford St.) into a playlot and park area.

The sale of Garibaldi Playground brings into sharp focus the need to expedite the master plan in this area in order to compensate for the loss.

Respectfully yours,

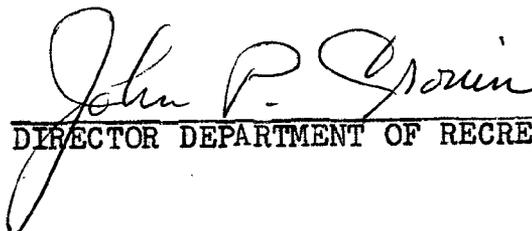
DIRECTOR DEPARTMENT OF RECREATION

JPC;lm



THE CITY COUNCIL
OF THE
CITY OF PROVIDENCE, RHODE ISLAND

December 15, 1965

The Honorable City Council
of the City of Providence
City Hall
Providence, R. I.

Gentlemen:

In accordance with the provisions of Resolution No. 717, approved November 22, 1965, I am today appointing the following individuals to meet with owners of property located in the City of Providence, which is presently exempted from the assessment of real estate and personal property taxes, and to develop a voluntary plan whereby such property owners shall agree to pay to the City a sum in lieu of taxes:

Councilman Charles H. O'Connor
Councilman William J. Murphy
Councilman Edward J. Loughran
Councilman Louis A. Mascia
Councilman Richard D. Worrell

IN CITY COUNCIL

DEC 16 1965

READ:
WHEREUPON IT IS ORDERED THAT
THE SAME BE RECEIVED.

Vincent Cespia
CLERK

Respectfully submitted,

Russell J. Boyle
Russell J. Boyle
Council President

RJB: jag

FILED
DEC 15 4 28 PM '65

DEPT. OF CITY CLERK
PROVIDENCE, R. I.



THE CITY COUNCIL
OF THE
CITY OF PROVIDENCE, RHODE ISLAND

December 15, 1965

The Honorable City Council
of the City of Providence
City Hall
Providence, R.I.

Gentlemen:

In accordance with the provisions of Resolution No. 403, approved June 10, 1965, I am today appointing the following individuals to make a study of existing ward lines of the City for the purpose of recommending changes therein, so as to equalize the population of the respective wards:

Councilman Jacob J. Alprin
Councilman Robert J. McOsker
Councilman Joseph P. McNulty
Councilman Anthony B. Sciarretta
Councilman Frank Caprio
Councilman Joseph P. Hassett
Councilman Frank Lazarus

IN CITY COUNCIL

DEC 16 1965

READ:

WHEREUPON IT IS ORDERED THAT
THE SAME BE RECEIVED.

Vincent Vespa
CLERK

Respectfully submitted,

Russell J. Boyle
Russell J. Boyle
Council President

RJB:jag

FILED

DEC 15 4 28 PM '65

DEPT. OF CITY CLERK
PROVIDENCE, R.I.



CITY OF PROVIDENCE - RHODE ISLAND

The Public Service Engineer

Peter J. Hicks, Jr.
Public Service Engineer

112 Union Street, Providence, R. I. 02903

December 9, 1965

Mr. Vincent Vespia
City Clerk
City Hall
Providence, Rhode Island

Dear Mr. Vespia:

I enclosed herewith the bill of the Narragansett Electric Company for the month of November, 1965 for the street lighting of the City of Providence.

The total net amount of the bill is \$41,921.36

Very truly yours,

Peter J. Hicks, Jr.
Peter J. Hicks, Jr.
Public Service Engineer

PJH, JR/ jd

IN CITY COUNCIL

DEC 16 1965

APPROVED:

Vincent Vespia
CLERK

Received of Department of City Clerk December 20, 1965

Richard Bell

DEC 9 3 59 PM '65

DEPT. OF GOV. CLERK
PROVIDENCE, R.I.



THE CITY COUNCIL
OF THE
CITY OF PROVIDENCE, RHODE ISLAND

December 15, 1965

The Honorable City Council
of the City of Providence
City Hall
Providence, R. I.

Gentlemen:

In accordance with the provisions of
Chapter 111 of the public laws of 1965, I have this
day appointed

Mr. Robert H. Graham
Mr. John J. Cappelli
Mr. Joseph Duffy
Mr. George Mancini
Mr. Leo X. McCusker

to serve as members of the Committee to draft a civil
service ordinance for the employees of the City of
Providence and submit the same to the Providence City
Council, and I respectfully submit the same to you
for your approval.

IN CITY COUNCIL

DEC 16 1965

READ AND APPROVED

Vincent Vespa
CLERK

JAD:JAG

Respectfully submitted,

Joseph A. Doorley, Jr.
Joseph A. Doorley, Jr.
Mayor of Providence

FILED

DEC 15 5 03 PM '65

**DEPT. OF CITY CLERK
PROVIDENCE, R. I.**