

THE CITY OF PROVIDENCE

STATE OF RHODE ISLAND AND PROVIDENCE PLANTATIONS

RESOLUTION OF THE CITY COUNCIL

No.

*Approved*JUN 5 0 1978
IN CITY COUNCIL

RESOLVED, That a portion of Fort Avenue, from
the westerly line of Shipyard Street to the southerly line
of New York Avenue, be abandoned as a Public Highway.

IN CITY COUNCIL

JUN 15 1978

READ: *and Denied**Rose M. Mendonca* CLERKJUN 15 1978
COMMITTEE ON

Recommendations

CITY

IN CITY COUNCIL
JUN 1 2 1978

LOAD

CLERK

IN CITY COUNCIL

APR 20 1978

FIRST READING

REFERRED TO COMMITTEE ON PUBLIC WORKS

Rose M. Mendonca CLERK

THE COMMITTEE ON
PUBLIC WORKS

Recommends Be Denied

Rose M. Mendonca
Clerk
June 7, 1978

Councilman Mansalillo (By Request)

WATER SUPPLY BOARD



CITY OF PROVIDENCE

April 26, 1978

Councilman Lawrence K. Flynn, Chairman
Committee on Public Works
City Clerk's Office, City Hall
Providence, Rhode Island

Dear Councilman Flynn:

On April 25, 1978, this department received a copy of a petition for the abandonment of a portion of Fort Avenue, Providence.

A review of our distribution system shows that the Water Supply Board does not have any facilities in this portion to be abandoned, therefore, have no objection to the granting of this petition.

Very truly yours,


Peter H. Granieri, Jr., P.E.
Chief Engineer

ms

FRANK A. TIBALDI
TRAFFIC ENGINEER



VINCENT A. CIANCI, JR.
MAYOR

TRAFFIC ENGINEERING DEPARTMENT
60 ERNEST ST. PROVIDENCE, R. I. 02905 781 - 4044

May 10, 1978

Committee On Public Works
City Hall
Providence, Rhode Island

Gentlemen:

The Traffic Engineering Department has reviewed the following proposed abandonments:

✓ Request: That a portion of Fort Avenue from the westerly line of Shipyard Street to the southerly line of New York Avenue, be abandoned as a Public Highway.

Disposition: No objection.

Request: That a portion of Locust Street from Mt. Hope Street to its termination be abandoned.

Disposition: The City should maintain the existing width for the future, even though some of the structures are on public right-of-way.

Very truly yours,


A handwritten signature in cursive script that reads "Frank A. Tibaldi".

Frank A. Tibaldi
Traffic Engineer

FAT/it

Leo P. Trambukis

COMMISSIONER OF PUBLIC SAFETY

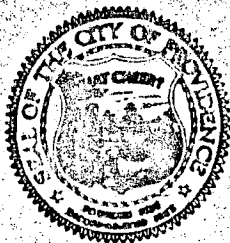

Leonard W. Reddy

ADMINISTRATIVE ASSISTANT

COMMISSIONER OF PUBLIC SAFETY
209 FOUNTAIN ST., PROVIDENCE, RHODE ISLAND 02903

May 9, 1978

The Honorable City Council
City Hall
Providence, Rhode Island

Att: Committee on
Public Works

Gentlemen:

This office does not have any objection to the abandonment of portions of Fort Street and Locust Street as described in the attached communications from the City Council.

Respectfully submitted,

Leo P. Trambukis
Commissioner of Public Safety

lr

Enc: 2

THE CITY OF PROVIDENCE
STATE OF RHODE ISLAND AND PROVIDENCE PLANTATIONS

RESOLUTION OF THE CITY COUNCIL

No.

Approved.

RESOLVED, That a portion of Fort Avenue, from
the westerly line of Shipyard Street to the southerly line
of New York Avenue, be abandoned as a Public Highway.

City of Providence



Rhode Island

Department of City Clerk

MEMORANDUM

DATE: April 24, 1978

TO: *

SUBJECT: ABANDONMENT OF FORT AVENUE - (PORTION)

CONSIDERED BY: Committee on Public Works

DISPOSITION: Attached is a copy of the subject matter for the abandonment of a portion of Fort Avenue, for your study and report back, in writing, your findings to the above named Committee.

• Commissioner of Public Safety, Trambukis
Director of P.U.D., Bernstein
Chief Engineer-W.S.B.-Granieri
Traffic Engineer-Tibaldi

A handwritten signature in cursive script, reading "Rose M. Mendonca".

City Clerk

THE CITY OF PROVIDENCE
STATE OF RHODE ISLAND AND PROVIDENCE PLANTATIONS

RESOLUTION OF THE CITY COUNCIL


No.

Approved.

RESOLVED, That a portion of Fort Avenue, from
the westerly line of Shipyard Street to the southerly line
of New York Avenue, be abandoned as a Public Highway.

374
June 15, 1970
Revised

PROVIDENCE, R. I.
P. W. DEPT. ENGINEERING OFFICE
STREET LINE SECTION
Plan No 064052
Date May 22, 1978

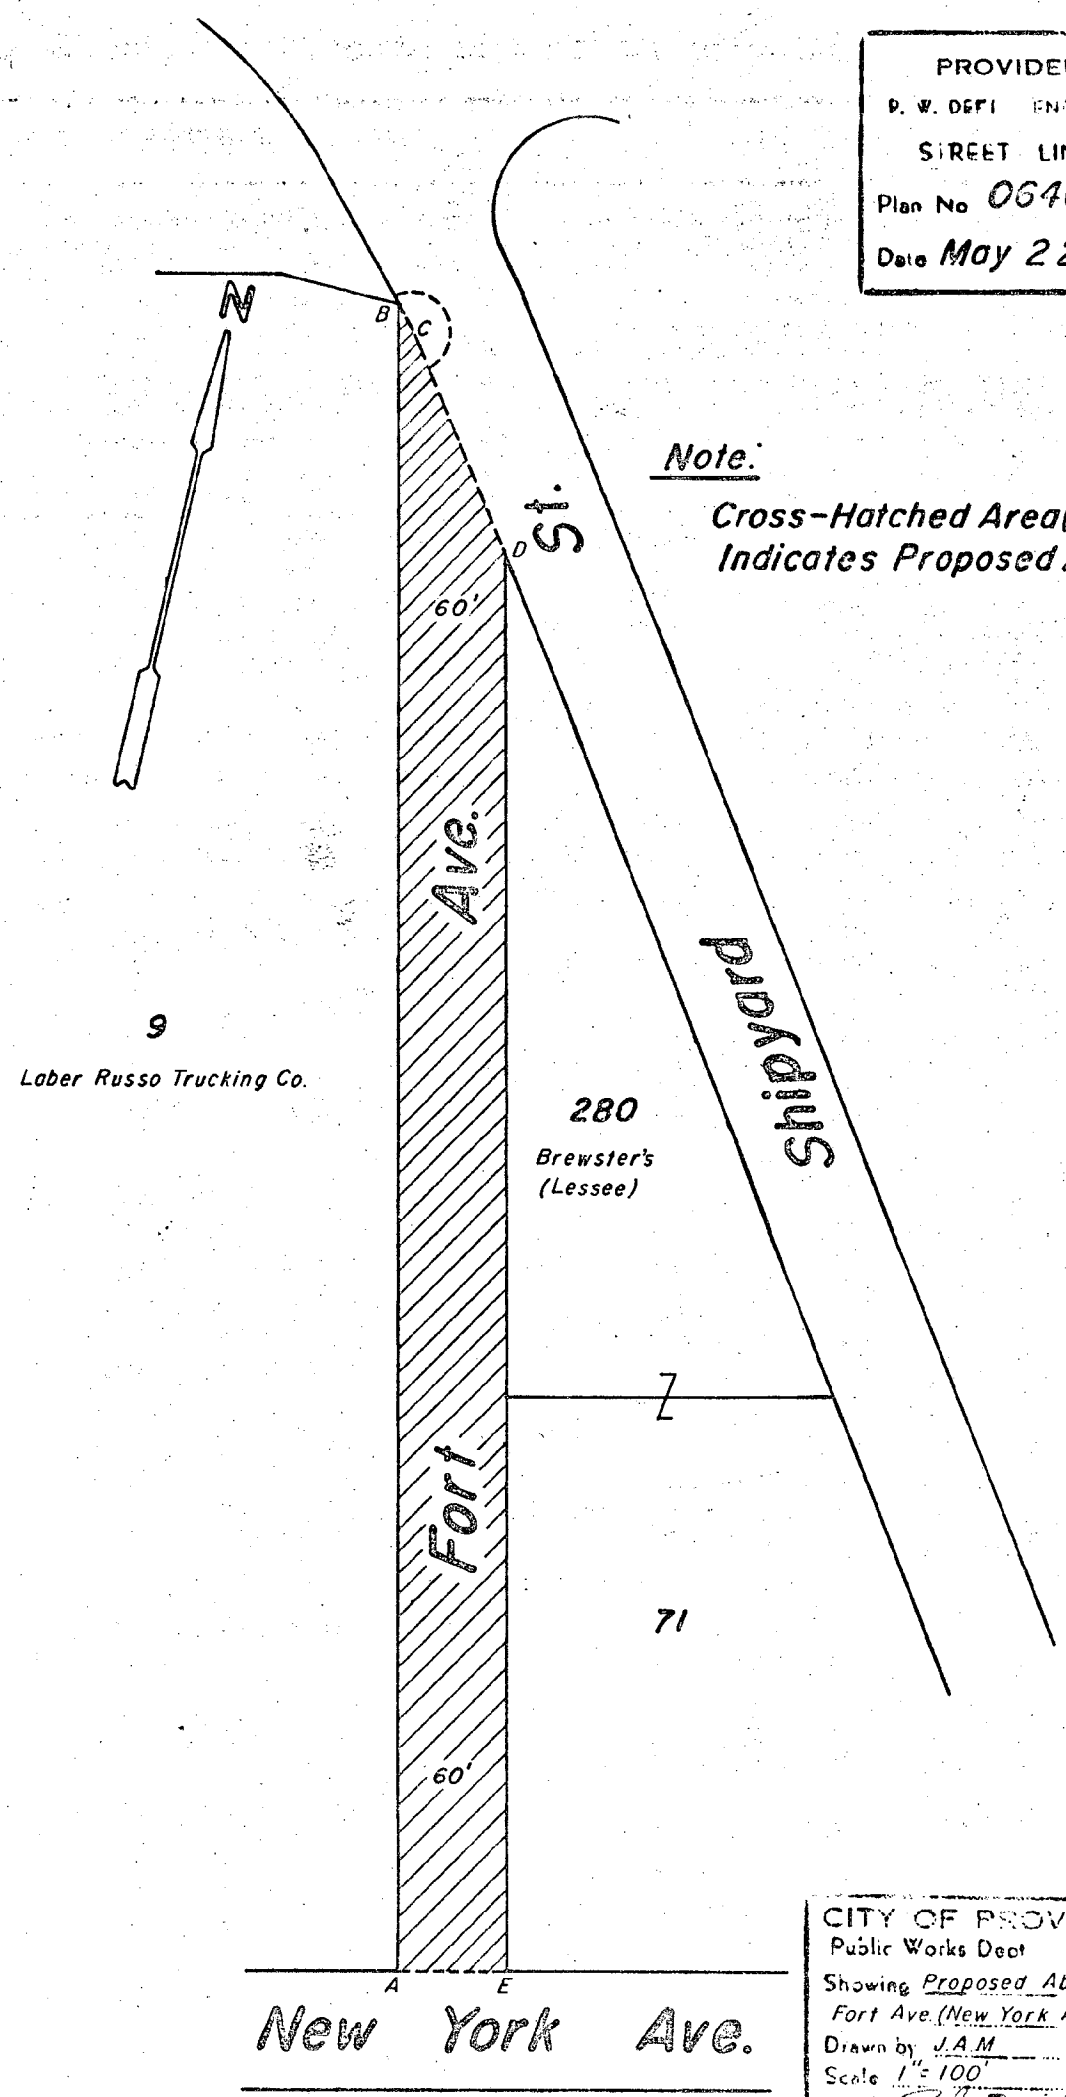

Note:

Cross-Hatched Area(A-B-C-D-E-A)
Indicates Proposed Abandonment.

CITY OF PROVIDENCE, R. I.
Public Works Dept. Engineering Office
Showing Proposed Abandonment of
Fort Ave. (New York Ave. to Shipyard St.)
Drawn by J.A.M. Checked by A.J.P.
Scale 1"=100' Date 5-22-78
Corr. R. J. Ziegler Associate Eng.
Approved Joseph J. Camp Chief Engineer

Lot Numbers From Assessor's Plat 56

760
J-65

Plat 56

lot 9 - Lake Russo Trucking Co.

84 Fort Ave.

THE CITY OF PROVIDENCE

CITY SERGEANT'S OFFICE

THIS IS TO CERTIFY, That I have caused the notice, of which a true copy is hereto annexed, to be served upon the following named persons, by handing to each of said persons, or by leaving at their last and usual place of abode in this State, a true copy of said notice, to wit: Abandonment of a Portion of Fort Avenue, from the Westerly Line of Shipyard Street to the Southerly Line Of New York Avenue, Be Abandonment as a Public Highway.

<u>Plat</u>	<u>Lot</u>	<u>Name And Address</u>
56	9	Laber Russo Trucking Co. 84 Fort Avenue

May 24, 1978

Councilman Harry A. Johnson

Councilman Lloyd T. Griffin, Jr.

City Sergeant

THE CITY OF PROVIDENCE


CITY SERGEANT'S OFFICE

THIS IS TO CERTIFY, That I have caused the notice, of which a true copy is hereto annexed, to be served upon the following named persons, by handing to each of said persons, or by leaving at their last and usual place of abode in this State, a true copy of said notice, to wit: Abandonment of a Portion of Fort Avenue, from the Westerly Line of Shipyard Street to the Southerly Line Of New York Avenue, Be Abandonment as a Public Highway.

<u>Plat</u>	<u>Lot</u>	<u>Name And Address</u>
56	9	Laber Russo Trucking Co. 84 Fort Avenue

May 24, 1978

Councilman Harry A. Johnson

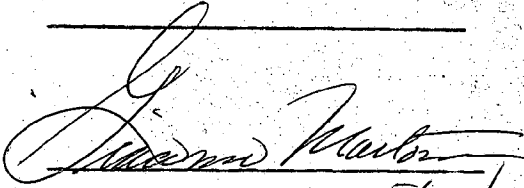
City Sergeant

Councilman Lloyd T. Griffin, Jr.

5/24/78