

# PETITION TO THE CITY COUNCIL

TO THE HONORABLE CITY COUNCIL OF THE CITY OF PROVIDENCE:

The undersigned respectfully petitions your honorable body

To abandon as a Public Highway First Street, from North Main Street, Easterly, to Highland Avenue.

*Anthony Viola Construction Co.*  
*by Anthony Viola*

DEPARTMENT OF CITY  
RECEIVED

*W.N. 9 1974*  
*Veniant Vespa*  
CITY CLERK OF PROVIDENCE

*Pd by ckr # 10103*

IN CITY COUNCIL

DEC 19 1974

ORDERED THAT PETITIONER  
HAVE LEAVE TO WITHDRAW, *without*

*Veniant Vespa Rejucidei*  
CLERK

COMMITTEE ON

FINANCE

FILED

JUN 4 9 52 AM '74

DEPT. OF CITY CLERK  
PROVIDENCE, R. I.

RECEIVED  
CITY CLERK

CLERK

MADE FROM TO CREDIT  
ORDERED THAT LETTER

IN CITY COUNCIL

JUN 6 1974

FIRST READING

REFERRED TO COMMITTEE ON


PUBLIC WORKS THE COMMITTEE ON

Committee on  
Clerk

Public Works  
Recommends  
Petitioner Be Granted Leave to Withdraw  
Committee on without prejudice  
Clerk  
Dec. 13, 1974

Councilman Kelly  
and Councilman Addesin,  
by request

PROVIDENCE, R. I.  
 P. W. DEPT. • ENGINEERING OFFICE  
 STREET LINE SECTION  
 Plan No. 063831  
 Date June 18, 1974

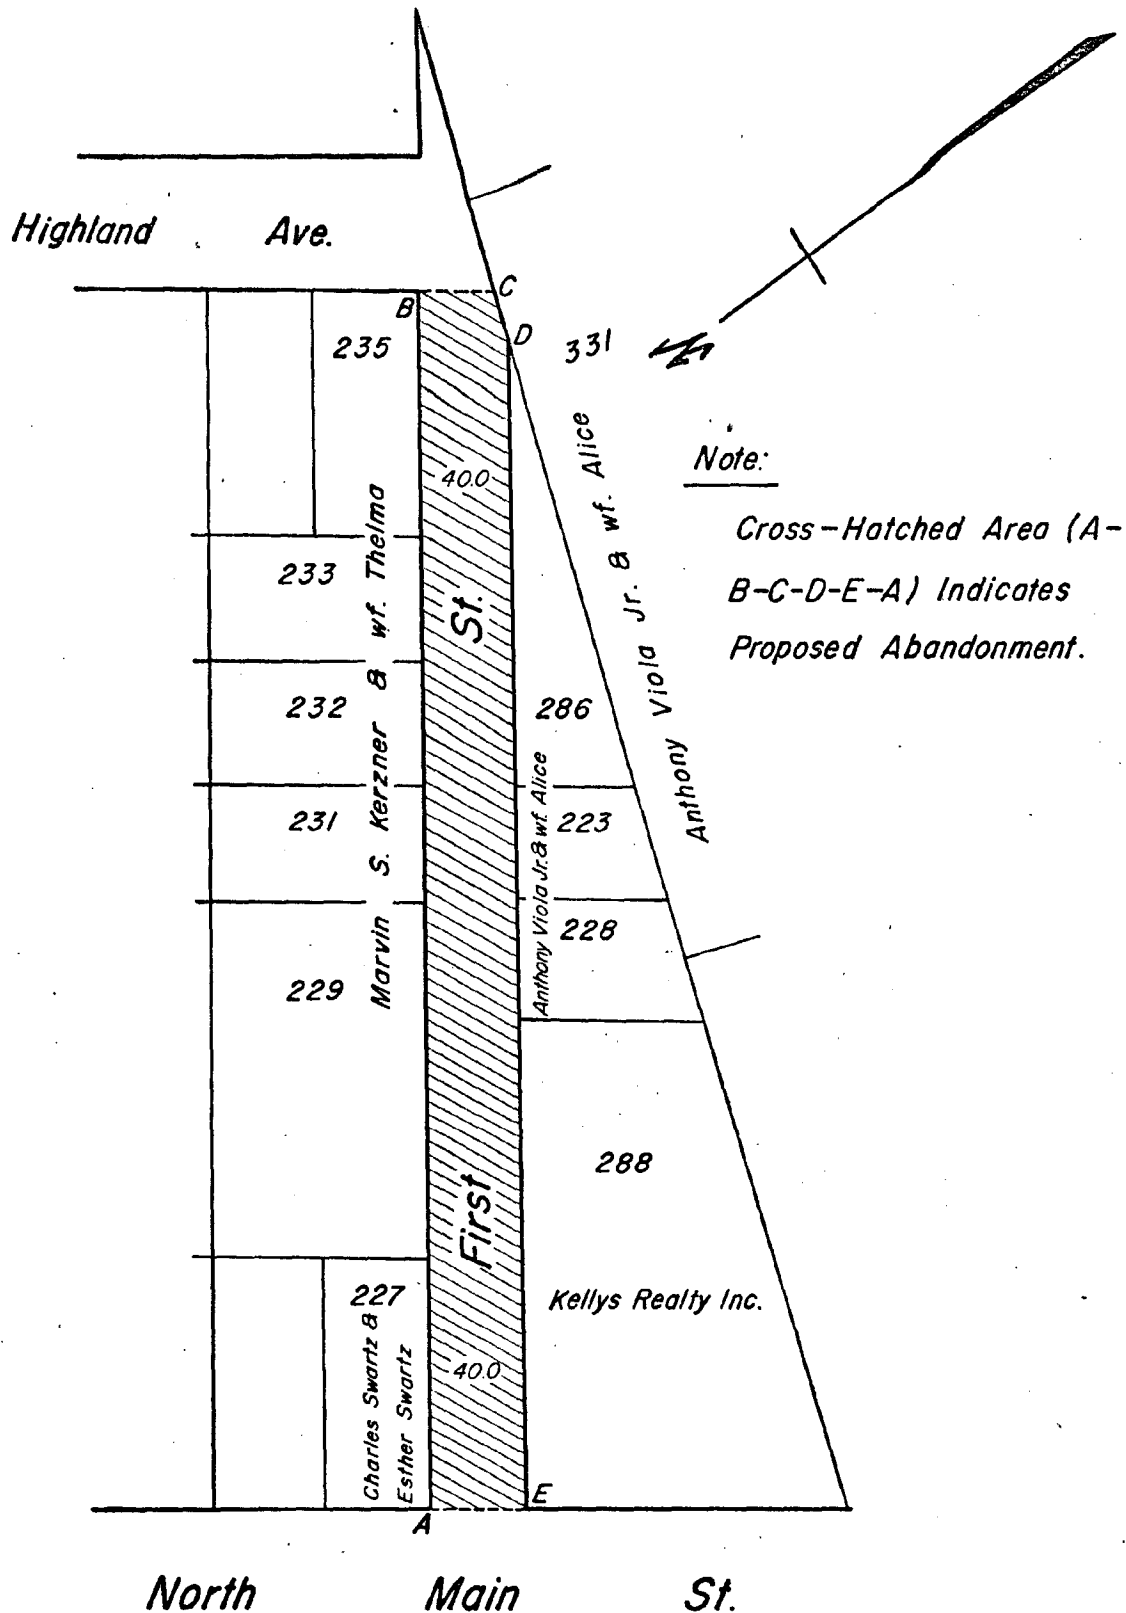

Note:

Cross-Hatched Area (A-B-C-D-E-A) Indicates Proposed Abandonment.

Lot Numbers From Assessor's Plat 73

CITY OF PROVIDENCE, R. I.  
 Public Works Dept. • Engineering Office  
 Showing Proposed Abandonment  
 Drawn by Petruska Checked by R.D.  
 Scale 1" = 80' Date June 18, 1974  
 Corrected by [Signature] Associate Engr.  
 Approved [Signature] Chief Engineer

City of Providence



Rhode Island

Department of City Clerk

MEMORANDUM

DATE: June 7, 1974

TO: Acting Commissioner Doerley, Acting Director Cravino,  
Director Police, Chief Engineer Rogers and Traffic  
SUBJECT: • Engineer Tibaldi.

CONSIDERED BY: Committee on Public Works

DISPOSITION: Attached is copy of subject Petition for study and report.  
Back to this Committee.

• Amendment - First Street

*Vincent Vespa*

City Clerk

JOHN A. DOHERTY, CHAIRMAN  
EARL H. ASHLEY  
UGO RICCIO  
JOHN J. TIERNEY  
RAYMOND COLA  
THOMAS L. PAYNE  
VINCENT T. IZZO, EX-OFFICIO

## WATER SUPPLY BOARD

CITY OF PROVIDENCE, R. I. 02908  
552 ACADEMY AVENUE

JOHN E. ROGERS  
CHIEF ENGINEER  
JAMES P. RYAN  
DEPUTY CHIEF ENGINEER  
JOHN T. WALSH  
LEGAL ADVISOR  
AUSTIN B. McMANUS  
SECRETARY

June 24, 1974

Councilman Thomas L. Payne, Chairman  
Committee on Public Works  
City Clerk's Office, City Hall  
Providence, Rhode Island

Dear Councilman Payne:

On June 10, 1974 we received a memorandum from the City Clerk with regard to a petition pertaining to the abandonment of First Street from North Main Street, easterly to Highland Avenue.

We find that the value, reproduction cost, less depreciation, of our facilities in the street to be:

6" C.I. Main in First Street (1933)	\$5,500.23	
6" C.I. Main in First Street (1925)	119.45	
6" C.I. Main in Highland Ave. (1933)	<u>129.56</u>	\$5,749.24
1" Copper Service	\$ 144.97	144.97
6" Gate Valve	\$ 265.20	265.20
Install plug, strap & thrust block	\$ 135.00	
Install Blow-off complete	<u>150.00</u>	285.00
Total cost		\$6,444.41

This does not include the cost to relocate the present service for 1075 North Main Street which is off the First Street main. Doing this will necessitate revision of the interior piping so that the meter may be installed in the standard location. Arrangements with the owner should be initiated by the Petitioner in order that the change over is accomplished before the main in First Street is abandoned.


*addition to  
cost in relocation  
of meter  
\$ 200.00  
~*

Councilman Thomas L. Payne, Chairman - 2 -

June 24, 1974

We are filing a bill with the City Collector's office in the amount of six thousand four hundred and forty-four dollars and forty-one cents (\$6,444.41), and respectfully request your committee take no action on this matter until the Water Supply Board is assured of payment for the value of the facilities in the section to be abandoned.

Very truly yours,

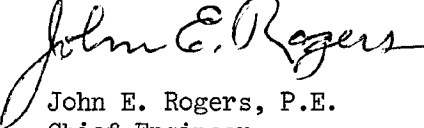  
John E. Rogers, P.E.  
Chief Engineer

JER/ms

CC: Mr. Austin B. McManus  
Administrative Assistant.

*Copy to Mr. McManus*  
*6-25-74*

Mayor Joseph A. Doorley, Jr.  
Acting Commissioner of Public  
Safety

~~XXXXXXXXXXXX~~

~~COMMISSIONER~~



LEONARD W. REILLY

ADMINISTRATIVE  
ASSISTANT

COMMISSIONER OF PUBLIC SAFETY  
209 FOUNTAIN ST., PROVIDENCE, RHODE ISLAND 02903

June 21, 1974

The Honorable City Council  
City Hall  
Providence, Rhode Island

Att: Committee on  
Public Works

Gentlemen:

This office has no objection to the abandon-  
ment of First Street, from North Main Street,  
easterly, to Highland Avenue, as requested in a  
petition to the City Council.

Respectfully submitted,

*Joseph A. Doorley Jr.*  
Mayor  
Acting Commissioner of  
Public Safety

lr



CITY OF PROVIDENCE, RHODE ISLAND  
MAYOR JOSEPH A. DOORLEY, JR.

---

DEPARTMENT OF PUBLIC WORKS . 700 ALLENS AVENUE . 02905

Lawrence P. McGarry, Director

Joseph J. Campo, Deputy Director

June 25, 1974

Chairman of the Public Works Committee  
PROVIDENCE CITY COUNCIL  
City Hall  
Providence, R.I. 02903

Dear Sir:

Re: Abandonment - First Street

Records on file in the Engineering Office reveal that First Street is unpaved, unreceived and has no sewers within its confines.

Re: Deeded Land

Records on file in the Engineering Office reveal that it is not possible to extend the existing lines of Highland Avenue without acquiring a portion of Lot 390, Plat 73, which is not owned by the petitioner. It will be required that a plan be submitted to this department showing the intention of the petitioner before further study can be accomplished.

Very truly yours,

A handwritten signature in cursive script, reading "Joseph J. Campo", is written over the typed name.

Joseph J. Campo, P.E.  
Deputy Director of Public Works

JJC:jlc



City of Providence



Rhode Island

Department of City Clerk

**MEMORANDUM**

DATE: June 28, 1974

TO: Anthony Viola

SUBJECT: FIRST STREET -- ABANDONMENT

CONSIDERED BY: City Clerk Vespia

DISPOSITION: Attached is copy of report from Deputy Director of Public Works Campo, it being self explanatory.

I suggest a copy of plan requested be filed with the Committee on Public Works, also, that it will be familiarized with the matter.

*Ursula Vespia*  
City Clerk

VINCENT PALLOZZI  
DIRECTOR



JOSEPH A. DOORLEY, JR.,  
MAYOR

**DEPARTMENT OF PLANNING AND URBAN DEVELOPMENT**  
40 FOUNTAIN ST. • PROVIDENCE, R. I. 02903 • TEL. 401-831-6550

June 28, 1974

Committee on Public Works  
City Hall  
Providence, Rhode Island 02903

SUBJECT: Referral No. 1912 - ABANDONMENT - FIRST STREET

Gentlemen:

This petition from the Committee on Public Works is a proposal for the abandonment of First Street from North Main Street easterly to Highland Avenue.

Inspection revealed that First Street is not paved or curbed and has never been improved for use as a public highway. It was previously used in conjunction with a portion of a privately operated parking lot which catered to the old R.I. Auditorium. There are presently no existing structures on First Street which would require access.

No objection is offered by this department to the proposed abandonment.

Upon motion of Mr. Souza seconded by Mr. Zuccarelli

The Commission

VOTED: To offer no objection to the granting of this petition.

Very truly yours,

A handwritten signature in dark ink, reading "Vincent Pallozzi". The signature is stylized, with the first letters of the first and last names being prominent.

Vincent Pallozzi  
Director

VP:ee

cc: Councilman Philip F. Addison, Jr.  
Councilman Michael E. Kelly

FILED

JUL 3 10 08 AM '74

DEPT. OF CITY CLERK  
PROVIDENCE, R.I.

B31-4890

# VIOLA CONSTRUCTION CO.

• **BUILDING CONTRACTORS** •

149 GAND STREET

PROVIDENCE, R.I. 02906

October 8, 1974

City Clerk  
City Hall  
Providence, R.I.

Re:  
Abandonment  
First Street

---

Attention Mr. Vespia, City Clerk,

Please be advised that I wish to withdraw my request  
for abandonment of the above named location.

Very truly yours,

*Anthony Viola jr.*  
Anthony Viola, jr.