

# RESOLUTION OF THE CITY COUNCIL

No. 370

Approved June 19, 1974

RESOLVED, DECREED, AND ORDERED:

That the following portion named highway shown as crosshatched area on the accompanying Plan entitled "Providence, R. I., P. W. Dept. - Engineering Office, Street Line Section Plan No. 063826, Date: March 12, 1974,

viz:

Robinson Street, a portion lying northerly of and bounded by Lot 241 and partially by Lot 242 on City Assessor's Plat 45, having ceased to be useful to the public and the same is abandoned as a public highway and the damage to the abutters is appraised at nothing and so awarded, and it is further

ORDERED, that the Director of Public Works, be and he is hereby directed to cause a sign to be placed on the above-named highway abandoned as aforesaid, having thereon the words "Not a Public Highway", and it is further

ORDERED, that after the entry of this order or decree, the City Clerk shall cause a notice, thereof, to be published in a newspaper published in the County of Providence at least once a week for three successive weeks, and a further and personal notice shall be served by the City Sergeant upon every owner of land abutting the above-named highway which has been abandoned, who is known to reside within this State.

IN CITY COUNCIL  
JUN 19 1974

READ AND PASSED

PRES.

Vincent Vespa  
CLERK

APPROVED

MAYOR

Joseph A. Parley  
JUN 19 1974

THE COMMITTEE ON  
Public Works

Approves Passage of  
The Within Resolution

James C. McLaughlin  
Jan 8 1914 *Chas.*

RECEIVED

COMM. ON P. W.

RECEIVED

RECEIVED


**CITY OF PROVIDENCE**  
STATE OF RHODE ISLAND AND PROVIDENCE PLANTATIONS

**PETITION TO THE CITY COUNCIL**

**TO THE HONORABLE CITY COUNCIL OF THE CITY OF PROVIDENCE:**

*The undersigned respectfully petitions your honorable body*

That a portion of the following-named highway shown as a cross-hatched area on the accompanying plan, entitled "Providence, R. I., P. W. Dept. Engineering Office, Street Line Section, Plat No. 063826, Date March 12, 1974" viz: ROBINSON STREET (a portion lying northerly of and bounded by Lot 241 on Assessor's Plat 45 and partially by Lot 242 on said Assessor's Plat 45 has ceased to be useful to the public and the same is proposed to be abandoned as a public highway.

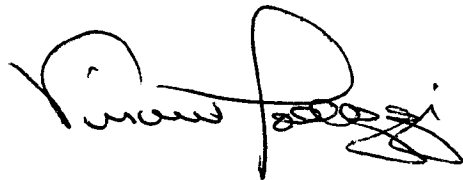

IN CITY COUNCIL


MAY 2 1974  
FIRST READING

REFERRED TO COMMITTEE ON PUBLIC WORKS

Ursula Vesper  
CLERK

Councilman Lynch  
and Councilman Parry,  
by request

PROVIDENCE, R. I.  
P. W. DEPT. - ENGINEERING OFFICE  
STREET LINE SECTION  
Plan No. 063826  
Date March 12, 1974

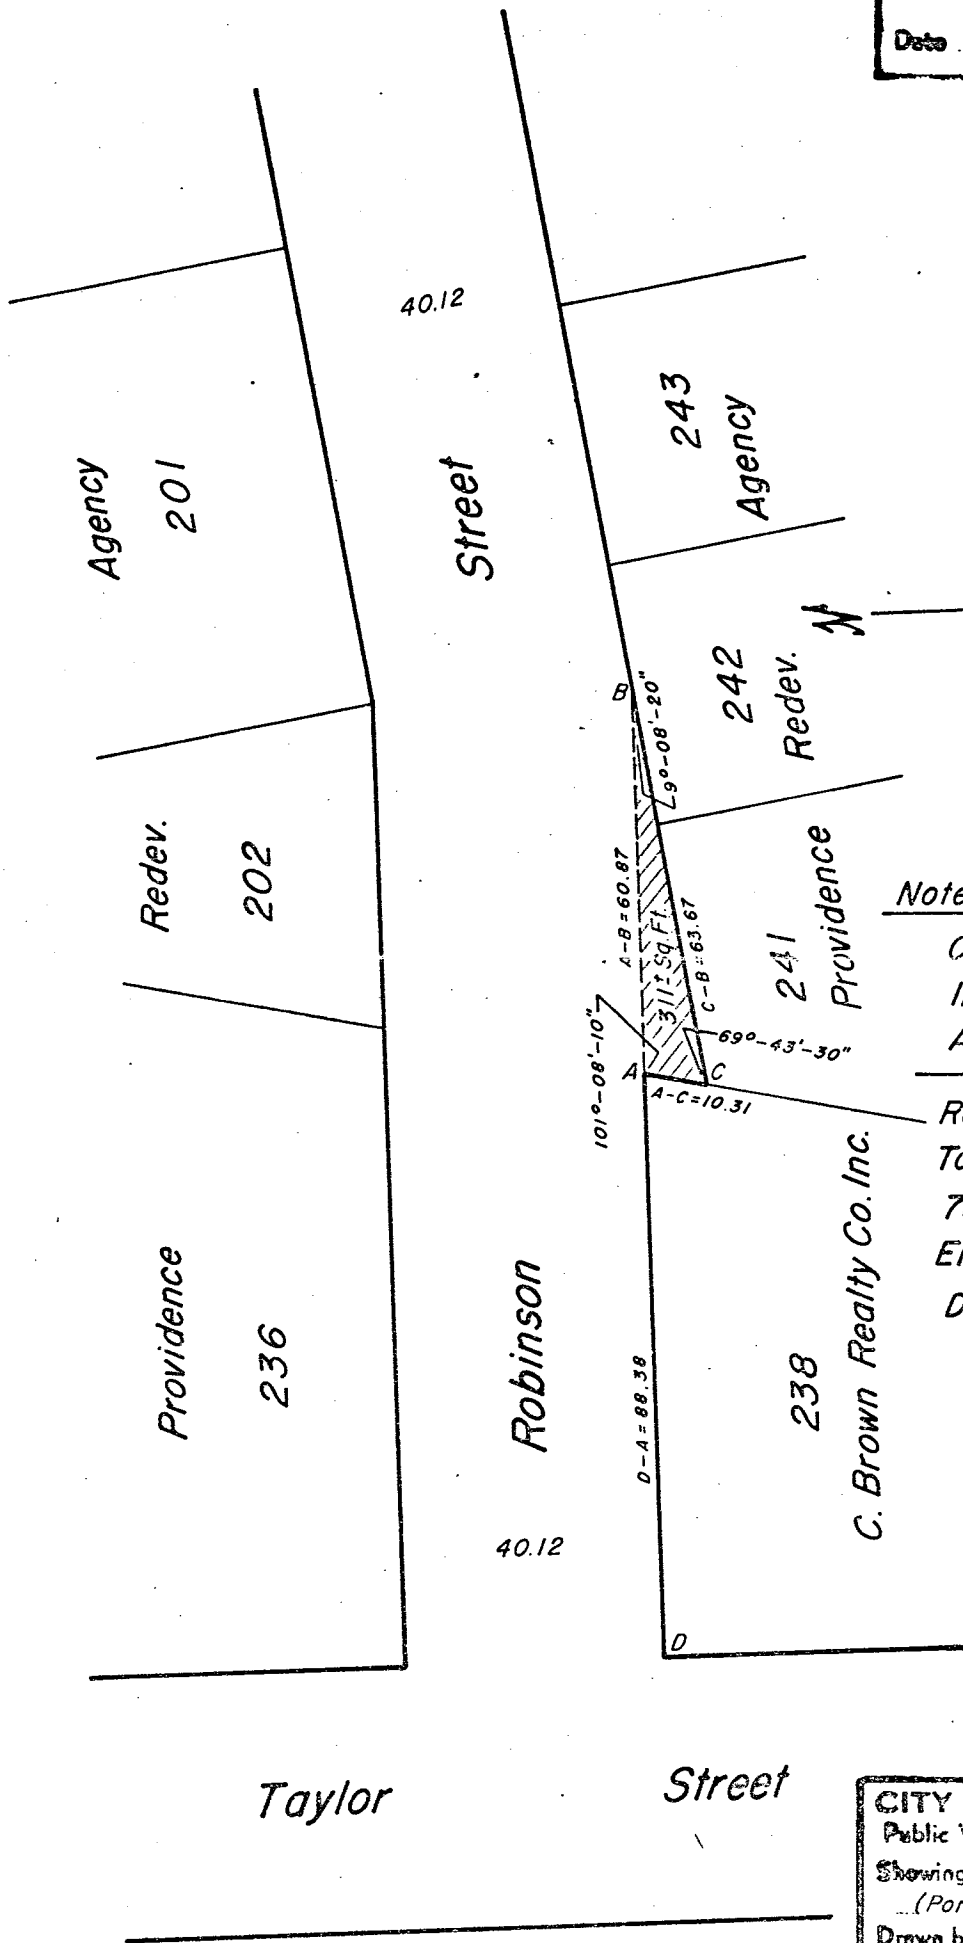

Notes:

Cross-Hatched Area  
Indicates Proposed  
Abandonment.

Reference - Distances  
Taken From Plan Number  
782-62 On Record In City  
Engineer's Office.  
Day Book # 057238

CITY OF PROVIDENCE, R. I.  
Public Works Dept. - Engineering Office  
Showing Proposed Abandonment  
(Portion Robinson St.)  
Drawn by Petruska Checked by R.D.  
Scale 1"=30' Date March 12, 1974  
Correct Joseph J. Murphy Associate Engr.  
Approved Joseph J. Murphy CHIEF ENGINEER

Lot Numbers From Assessor's Plat 45

City of Providence



Rhode Island

Department of City Clerk

MEMORANDUM

DATE: May 3, 1974

TO: Acting Commissioner Doorley, Acting Director Travisono,  
Director Pallozzi, Chief Engineer Rogers, and Traffic  
SUBJECT: • Engineer Tibaldi - ROBINSON STREET - ABANDONMENT

CONSIDERED BY: Committee on Public Works

DISPOSITION: Attached is copy of Providence Redevelopment Agency on  
the above subject for study and report.

*Vincent Vespe*

City Clerk

## PROVIDENCE FIRE DEPARTMENT

Providence, R. I., May 9, 1974

From: Joseph R. Hull, Batt. Chief 2D


To: The Chief of Department

Subject: Street Abandonments

Sir: The following street abandonments were studied by me and the following conclusion was drawn.


That the abandonment of Robinson St. and Point and Hospital St. would have no adverse effect on the operation of the Providence Fire Dept. in these particular areas.

Respectfully submitted,

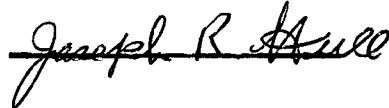  
Joseph R. Hull

Asst. Chief of Department to Mr. Vincent Vespia, City Clerk, May 10, 1974.

Received, approved and forwarded.

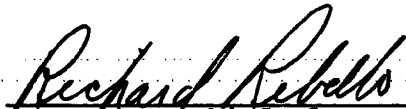  
Richard Rebello  
Asst. Chief of Dept.



CITY OF PROVIDENCE, RHODE ISLAND  
MAYOR JOSEPH A. DOORLEY, JR.

---

DEPARTMENT OF PUBLIC WORKS . 700 ALLENS AVENUE . 02905

Lawrence P. McGarry, Director

Joseph J. Campo, Deputy Director

5/24/74


Chairman of the Public Works Committee  
Providence City Council  
City Hall - Prov., R.I. 02903

RE: Robinson Street - Abandonment

Dear Sir:

The Department of Public Works has reviewed this petition with Waterman Engineering Co., and is satisfied that Waterman Engineering has made the necessary corrections to their original plan to coincide with the City Engineer's records.

Very truly yours,

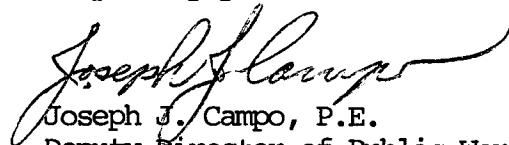  
Joseph J. Campo, P.E.  
Deputy Director of Public Works

JJC:jlc



THE CITY OF PROVIDENCE

CITY SERGEANT'S OFFICE

**THIS IS TO CERTIFY**, That I have caused the notice, of which a true copy is hereto annexed, to be served upon the following named persons, by handing to each of said persons, or by leaving at their last and usual place of abode in this State a true copy of said notice, to wit: **ABANDONMENT-ROBINSON STREET, LYING NORTHERLY OF AND BOUNDED BY LOT 241 ON CITY ASSESSOR'S PLAT 45 AND PARTIALLY BY LOT 242 ON SAID PLAT.**

<u>PLAT</u>	<u>LOT</u>	<u>NAME AND ADDRESS</u>
45	238	C. Brown Realty Co., Inc.
45	241	45 Middleton Street
		Providence Redevelopment Agency
45	242	40 Fountain Street
		" "

Date \_\_\_\_\_


Councilmen Lawrence E. Brown and Peter C. Moran

This is to certify that I have caused a true copy of the attached Resolution to be served upon the above named persons, firms, and/or corporations, as the case may be, by handing to each said person, firm, and/or corporation, as the case may be, or by leaving at their last usual place of abode in this state, a true copy,

Date May 30 - 74

Raymond Dettre  
City Sergeant

PROVIDENCE, R. I.  
 P. W. DEPT. - ENGINEERING OFFICE  
 STREET LINE SECTION  
 Plan No. 063826  
 Date March 12, 1974

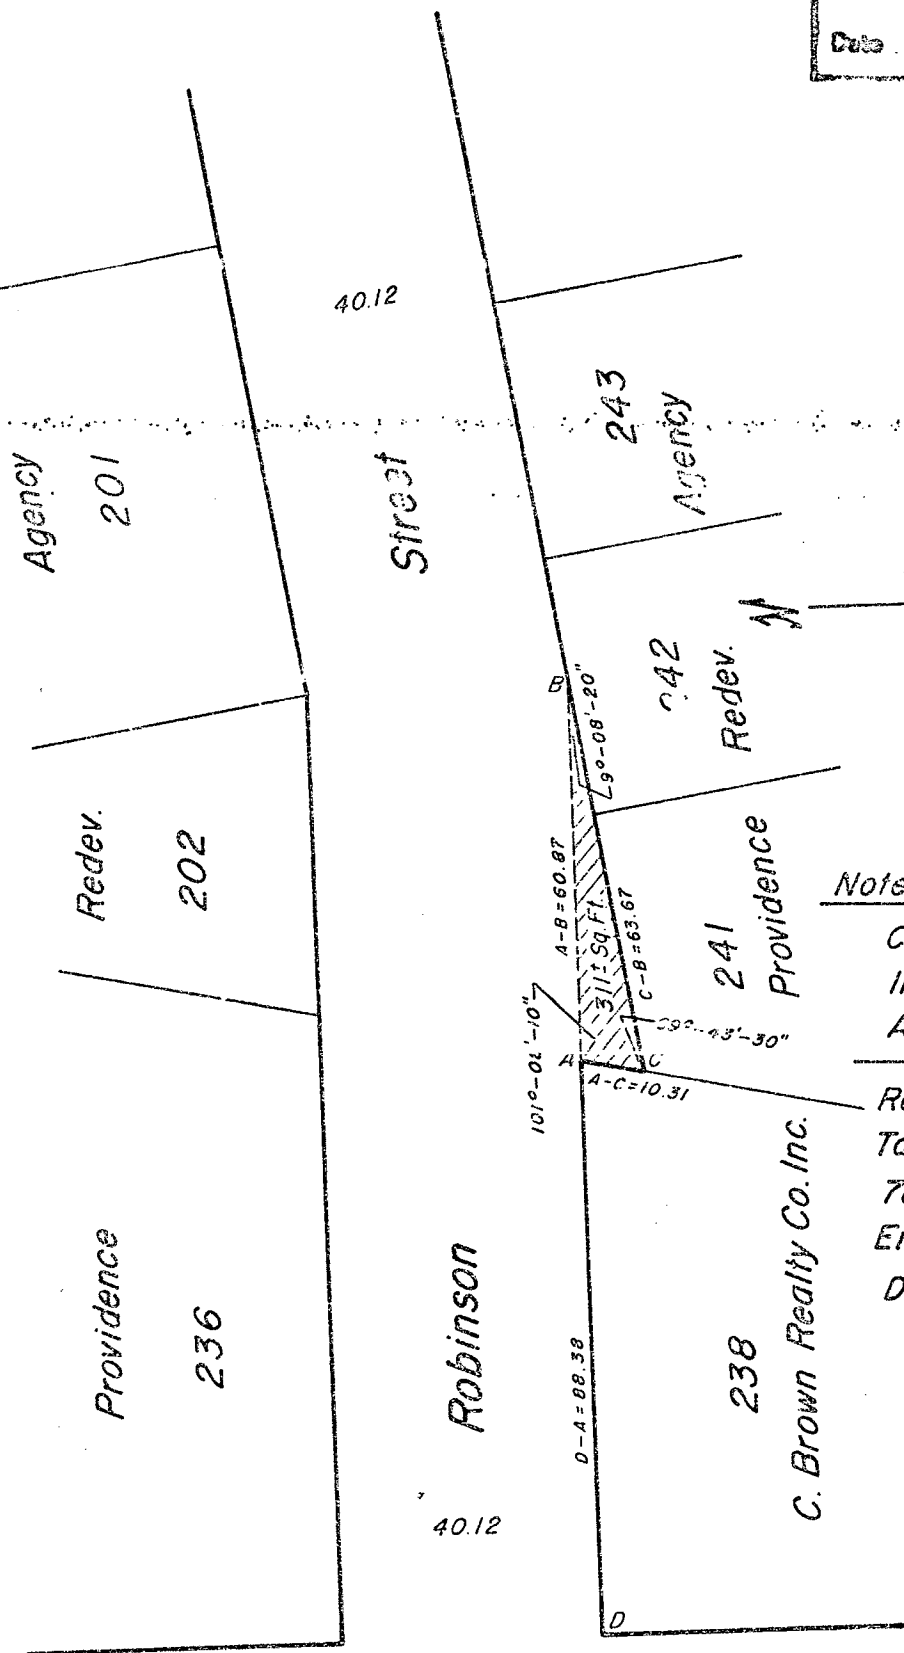

Notes:

Cross-Hatched Area  
 Indicates Proposed  
 Abandonment.

Reference - Distances  
 Taken From Plan Number  
 782-62 On Record In City  
 Engineer's Office.  
 Day Book # 057238

CITY OF PROVIDENCE, R. I.  
 Public Works Dept. - Engineering Office  
 Showing Proposed Abandonment  
 (Portion Robinson St.)  
 Drawn by Petruska Checked by R.D.  
 Scale 1"=30' Date March 12, 1974  
 Correct Robert J. Angley Associate Engr.  
 Approved Joseph J. Camp CHIEF ENGINEER

Lot Numbers From Assessor's Plat 45

VINCENT PALLOZZI  
DIRECTOR



JOSEPH A. DOORLEY, JR.  
MAYOR

**DEPARTMENT OF PLANNING AND URBAN DEVELOPMENT**  
40 FOUNTAIN ST. • PROVIDENCE, R. I. 02903 • TEL. 401-831-6550

June 28, 1974

Committee on Public Works  
City Hall  
Providence, Rhode Island 02903

SUBJECT: Referral No. 1904 - PORTION OF ROBINSON STREET ABANDONMENT

Gentlemen:

This petition from the Committee on Public Works proposes the abandonment of a portion of the sidewalk adjacent to Lots 241 and 242 on Assessor's Plat 45. The portion proposed for abandonment has an area of 311 sq. ft. The purpose of the proposed abandonment is to realign existing Robinson St. and is included as part of the Comstock Urban Renewal Project.

Inspection revealed that the area in question is part of the existing sidewalk. The proposed realignment would not adversely affect the utilization of the sidewalk area.

No objection is offered by this department to the proposed abandonment

Upon motion of Mr. Zuccarelli seconded by Mr. Souza

The Commission

VOTED: To offer no objection to the proposed abandonment.

Very truly yours,  
*Vincent Pallozzi*

Vincent Pallozzi  
Director

VP:ee  
cc Councilman Peter C. Moran  
Councilman Lawrence E. Brown

# AFFIDAVIT OF PUBLICATION

THE PROVIDENCE DAILY JOURNAL

THE EVENING BULLETIN

THE PROVIDENCE SUNDAY JOURNAL

Published by THE PROVIDENCE JOURNAL COMPANY

Providence, Rhode Island

The City of Providence  
STATE OF RHODE ISLAND AND  
PROVIDENCE PLANTATIONS  
Resolution of the  
City Council

No. 369  
Approved June 19, 1974  
RESOLVED, DECREED, AND  
ORDERED:

That the following named high way shown as a cross-hatched area on the accompanying plat entitled "Providence, Rhode Island Department of Public Works - Engineering Office, Street Line Section Map No. 063821, Date: January 30, 1974, viz:

Second Street, portion, from Highland Avenue, easterly, to Cresson Way, a distance of three hundred eighty nine and 69/100 feet - more or less, having ceased to be useful to the public and the same is abandoned as a public highway and the damage to the abutters is appraised at nothing and so awarded, and it is further

ORDERED, that the Director of Public Works, be and he is hereby directed to cause a sign to be placed on the above-named highway abandoned as aforesaid, having thereon the words "Not a Public Highway", and it is further

ORDERED, that after the entry of this order or decree, the City Clerk shall cause a notice, thereof, to be published in a newspaper published in the County of Providence at least once a week for three successive weeks, and a further and personal notice shall be served by the City Sergeant upon every owner of land abutting the above-named highway which has been abandoned, who is known to reside within this State.

No. 370  
Approved June 19, 1974  
RESOLVED, DECREED, AND  
ORDERED:

That the following portion named highway shown as cross-hatched area on the accompanying Plan entitled "Providence, R. I. P. W. Dept. - Engineering Office, Street Line Section Map No. 063826, Date: March, 12, 1974, viz:

Robinson Street, a portion lying northerly of and bounded by Lot 241 and partially by Lot 242 on City Assessor's Plat 45, having ceased to be useful to the public and the same is abandoned as a public highway and the damage to the abutters is appraised at nothing and so awarded, and it is further

ORDERED, that the Director of Public Works, be and he is hereby directed to cause a sign to be placed on the above-named highway abandoned as aforesaid, having thereon the words "Not a Public Highway", and it is further

ORDERED, that after the entry of this order or decree, the City Clerk shall cause a notice, thereof, to be published in a newspaper published in the County of Providence at least once a week for three successive weeks, and a further and personal notice shall be served by the City Sergeant upon every owner of land abutting the above-named highway which has been abandoned, who is known to reside within this State.

No. 371  
Approved June 19, 1974  
RESOLVED, DECREED, AND  
ORDERED:

That the following land located along Point Street and Hospital Street shown as cross-hatched area on accompanying plan entitled "Providence, R. I. P. W. Dept. - Engineering Office, City Property Section Map No. 063823, Date: June 12, 1974, Lot 30, as set out and delineated on City Assessor's Plat 21, having ceased to be useful to the public and the same is abandoned as a public highway and the damage to the abutters is appraised at nothing and so awarded, and it is further

ORDERED, that the Director of Public Works, be and he is hereby directed to cause a sign to be placed on the above-named highway abandoned as aforesaid, having thereon the words "Not a Public Highway", and it is further

ORDERED, that after the entry of this order or decree, the City Clerk shall cause a notice, thereof, to be published in a newspaper published in the County of Providence at least once a week for three successive weeks, and a further and personal notice shall be served by the City Sergeant upon every owner of land abutting the above-named highway which has been abandoned, who is known to reside within this State.

A true copy,  
Attest:  
VINCENT VESPIA,  
City Clerk

State of Rhode Island

City and County of Providence

On this 25 day of July 1974,  
before me, a Notary Public, duly qualified for said  
County and State, personally appeared

*Stanley E. Insness* Director of  
classified advertising  
Manager in the office of The Providence

Journal Company, publishers of

The Providence Journal and Evening Bulletin

a newspaper published in the City of Providence by  
The Providence Journal Company, who, on being  
duly sworn, states on oath that the advertisement of

The City of Providence

a true copy of which is hereunto annexed, was duly  
inserted in The Providence Journal  
in its issues of June 28, July 5, July 12,  
and July 19, 1974

Subscribed and sworn to before me this

25 day of July

1974

*James McManis*  
Notary Public.