

RESOLUTION OF THE CITY COUNCIL

No. 1005

Approved August 18, 1969

RESOLVED, that the City Treasurer, acting under the direction of the Committee on Finance, be, and he hereby is authorized and directed to borrow from time to time such sums as may be necessary, not exceeding TWO MILLION FIVE HUNDRED THOUSAND (\$2,500,000) DOLLARS, in accordance with the provisions of Chapter 53 of the Public Laws passed by the General Assembly at its January Session, A.D. 1969 and approved May 2, 1969, entitled "An Act Providing for the Construction of a School for the Handicapped by the City of Providence and authorizing the City to Issue \$2,500,000 Bonds Therefor," and to issue the City's notes therefor, signed by him and countersigned by the Mayor and Chairman of the Finance Committee; and to renew any such notes from time to time as the same become due. The money thus obtained is hereby appropriated for and shall be exclusively used and expended for school purposes.

IN CITY COUNCIL

AUG 14 1969

READ and PASSED

William J. Caspary
President
William J. Caspary
Clerk

APPROVED

AUG 18 1969

Joseph A. Pawley Jr.
MAYOR

RESOLUTION AUTHORIZING THE
CITY TREASURER TO BORROW
TWO MILLION FIVE HUNDRED
THOUSAND (\$2,500,000) DOLLARS
FOR SCHOOL PURPOSES.

61713
JUN 23 12 04 PM '69
DEPT. OF CITY CLERK
PROVIDENCE, R.I.

*Councilman Mc Nulty and
Councilman Paroltero, by request*

RESOLUTION OF THE CITY COUNCIL

No. 11577

Approved August 18, 1969

RESOLVED,

THAT His Honor the Mayor be and he hereby is authorized to enter into an agreement between the City of Providence and Benjamin Gittleman for the right to operate a controlled dump on land generally east of Ponagansett Avenue in the City of Providence, substantially in accordance with the terms of the accompanying draft agreement.

Said parcel is shown as cross-hatched area and designated by the letters A-B-C-D-E-F-G-H-J-K-L-M-N-O-P-Q-R-S-A on the accompanying plan entitled "Providence, R.I., P.W. Dept.-July 9, 1969".

IN CITY COUNCIL

AUG 14 1969

READ and PASSED

Russell J. Boyle
President
Vincent P. Pappalardo
Clerk

APPROVED

AUG 18 1969

Joseph A. D'Amico
MAYOR

*Councilman Mcnelly and
Councilman Shastine, by request*

RESOLUTION AUTHORIZING HIS HONOR
THE MAYOR TO ENTER INTO AN AGREE-
MENT BETWEEN THE CITY OF PROVID-
DENCE and BENJAMIN GITTLEMAN FOR
THE RIGHT TO OPERATE A CONTROLLED
DUMP ON LAND GENERALLY EAST OF
PONAGANSETT AVENUE, PROVIDENCE,
R.I.

FILED
JUL 23 3 11 PM '89
DEPT. OF CITY CLERK
PROVIDENCE, R.I.

A G R E E M E N T

WHEREAS, BENJAMIN GITTLEMAN, of the City and County of Providence, State of Rhode Island, is the owner of a tract of land located east of Ponagansett Avenue in the City of Providence; and

WHEREAS, the CITY OF PROVIDENCE desires to operate a controlled dump on said premises for the convenience of the inhabitants of the City of Providence and for the disposal of the City's waste;

NOW, THEREFORE, this Agreement made and concluded this day of July, A.D. 1969, by and between the CITY OF PROVIDENCE, a municipal corporation created by the General Assembly of the State of Rhode Island, hereinafter called the "City", and BENJAMIN GITTLEMAN:

W I T N E S S E T H:

In consideration of the premises and agreements herein mutually entered into, the parties agree for themselves, their heirs, executors, administrators, successors, and assigns, as follows:

1. That the City shall have the right to dump non-combustible waste into and to fill that certain tract or parcel of land situated generally east of Ponagansett Avenue in the City of Providence, shown as cross-hatched area and designated by the letters A-B-C-D-E-F-G-H-J-K-L-M-N-O-P-Q-R-S-A on the accompanying plan entitled "Providence, R.I., P.W. Dept.-Engineering Office, City Property Section, Plan No. 063291, Date July 9, 1969", bounded and described as follows:

Beginning at a point on the general easterly line of Ponagansett Avenue at point marked "A" on the accompanying Plan; thence generally easterly passing through points "B" and "C" on the accompanying plan, bounded generally northerly by an area filled in accordance with the previous agreement with this grantor; thence generally southeasterly along the general northeasterly line of a former raceway and passing through points D-E-F-G-H-J-K to point marked "L" on the accompanying plan, said point being on the general northerly line of Merino Park; thence generally westerly along the general northerly line of

Merino Park to point marked "M" on the accompanying plan; thence continuing generally westerly along the general northerly line of Merino Park to point marked "N" on the accompanying plan at the southeasterly corner of Lot 414 on City Assessor's Plat 113; thence northwesterly along the northeasterly lines of Lots 414, 413, 412, 411, 410, 409 and 408 to point marked "O" on the accompanying plan; thence north-easterly along the southeasterly line of Lot 406 to point marked "P" on the accompanying plan; thence northwesterly along the northeasterly line of Lot 406 to a point on the general easterly line of Ponagansett Avenue at point marked "Q" on the accompanying plan; thence generally northerly along the general easterly line of Ponagansett Avenue, passing through points "R" and "S" to point marked "A" on the accompanying plan and the point and place of beginning.

Said parcel is further identified as being a portion of Lot 420 on City Assessor's Plat 113.

2. This dump shall be operated by the City of Providence under the direction and control of the Director of Public Works of said City during the period of operations, and when said dumping operations are completed, the City will cause the surface of said dump to be covered with soil.

3. The City will repay Gittleman for any increase in taxes paid over and above the normal increase of assessments on land adjacent thereto in the area, until such time as the land is actually put to productive use by Gittleman.

IN WITNESS WHEREOF, the parties have signed and executed these presents, the CITY OF PROVIDENCE by JOSEPH A. DOORLEY, JR., the Mayor, thereunto duly authorized by Resolution No. approved

CITY OF PROVIDENCE

By _____
MAYOR

BENJAMIN GITTLEMAN

STATE OF RHODE ISLAND
PROVIDENCE, SC.

In Providence, on the _____ day of July, AD. 1969, then personally appeared before me the above named JOSEPH A. DOORLEY, JR., Mayor, to me known and known by me to be the party who executed the foregoing instrument, and he acknowledged the said instrument, by him executed on behalf of the City of Providence to be his free

act and deed and the free and voluntary act and deed of said City.


NOTARY PUBLIC

STATE OF RHODE ISLAND
PROVIDENCE, SC.

In Providence, on the day of JULY, A.D. 1969, then
personally appeared before me the above named BENJAMIN GITTLEMAN,
to me known and known by me to be the party who executed the fore-
going instrument, and he acknowledged the said instrument by him
executed to be his free and voluntary act and deed.

NOTARY PUBLIC

PROVIDENCE, R. I.
 P. U. DEPT. - ENGINEERING OFFICE
 CITY PROPERTY SECTION
 File No 063291
 Date July 9, 1969

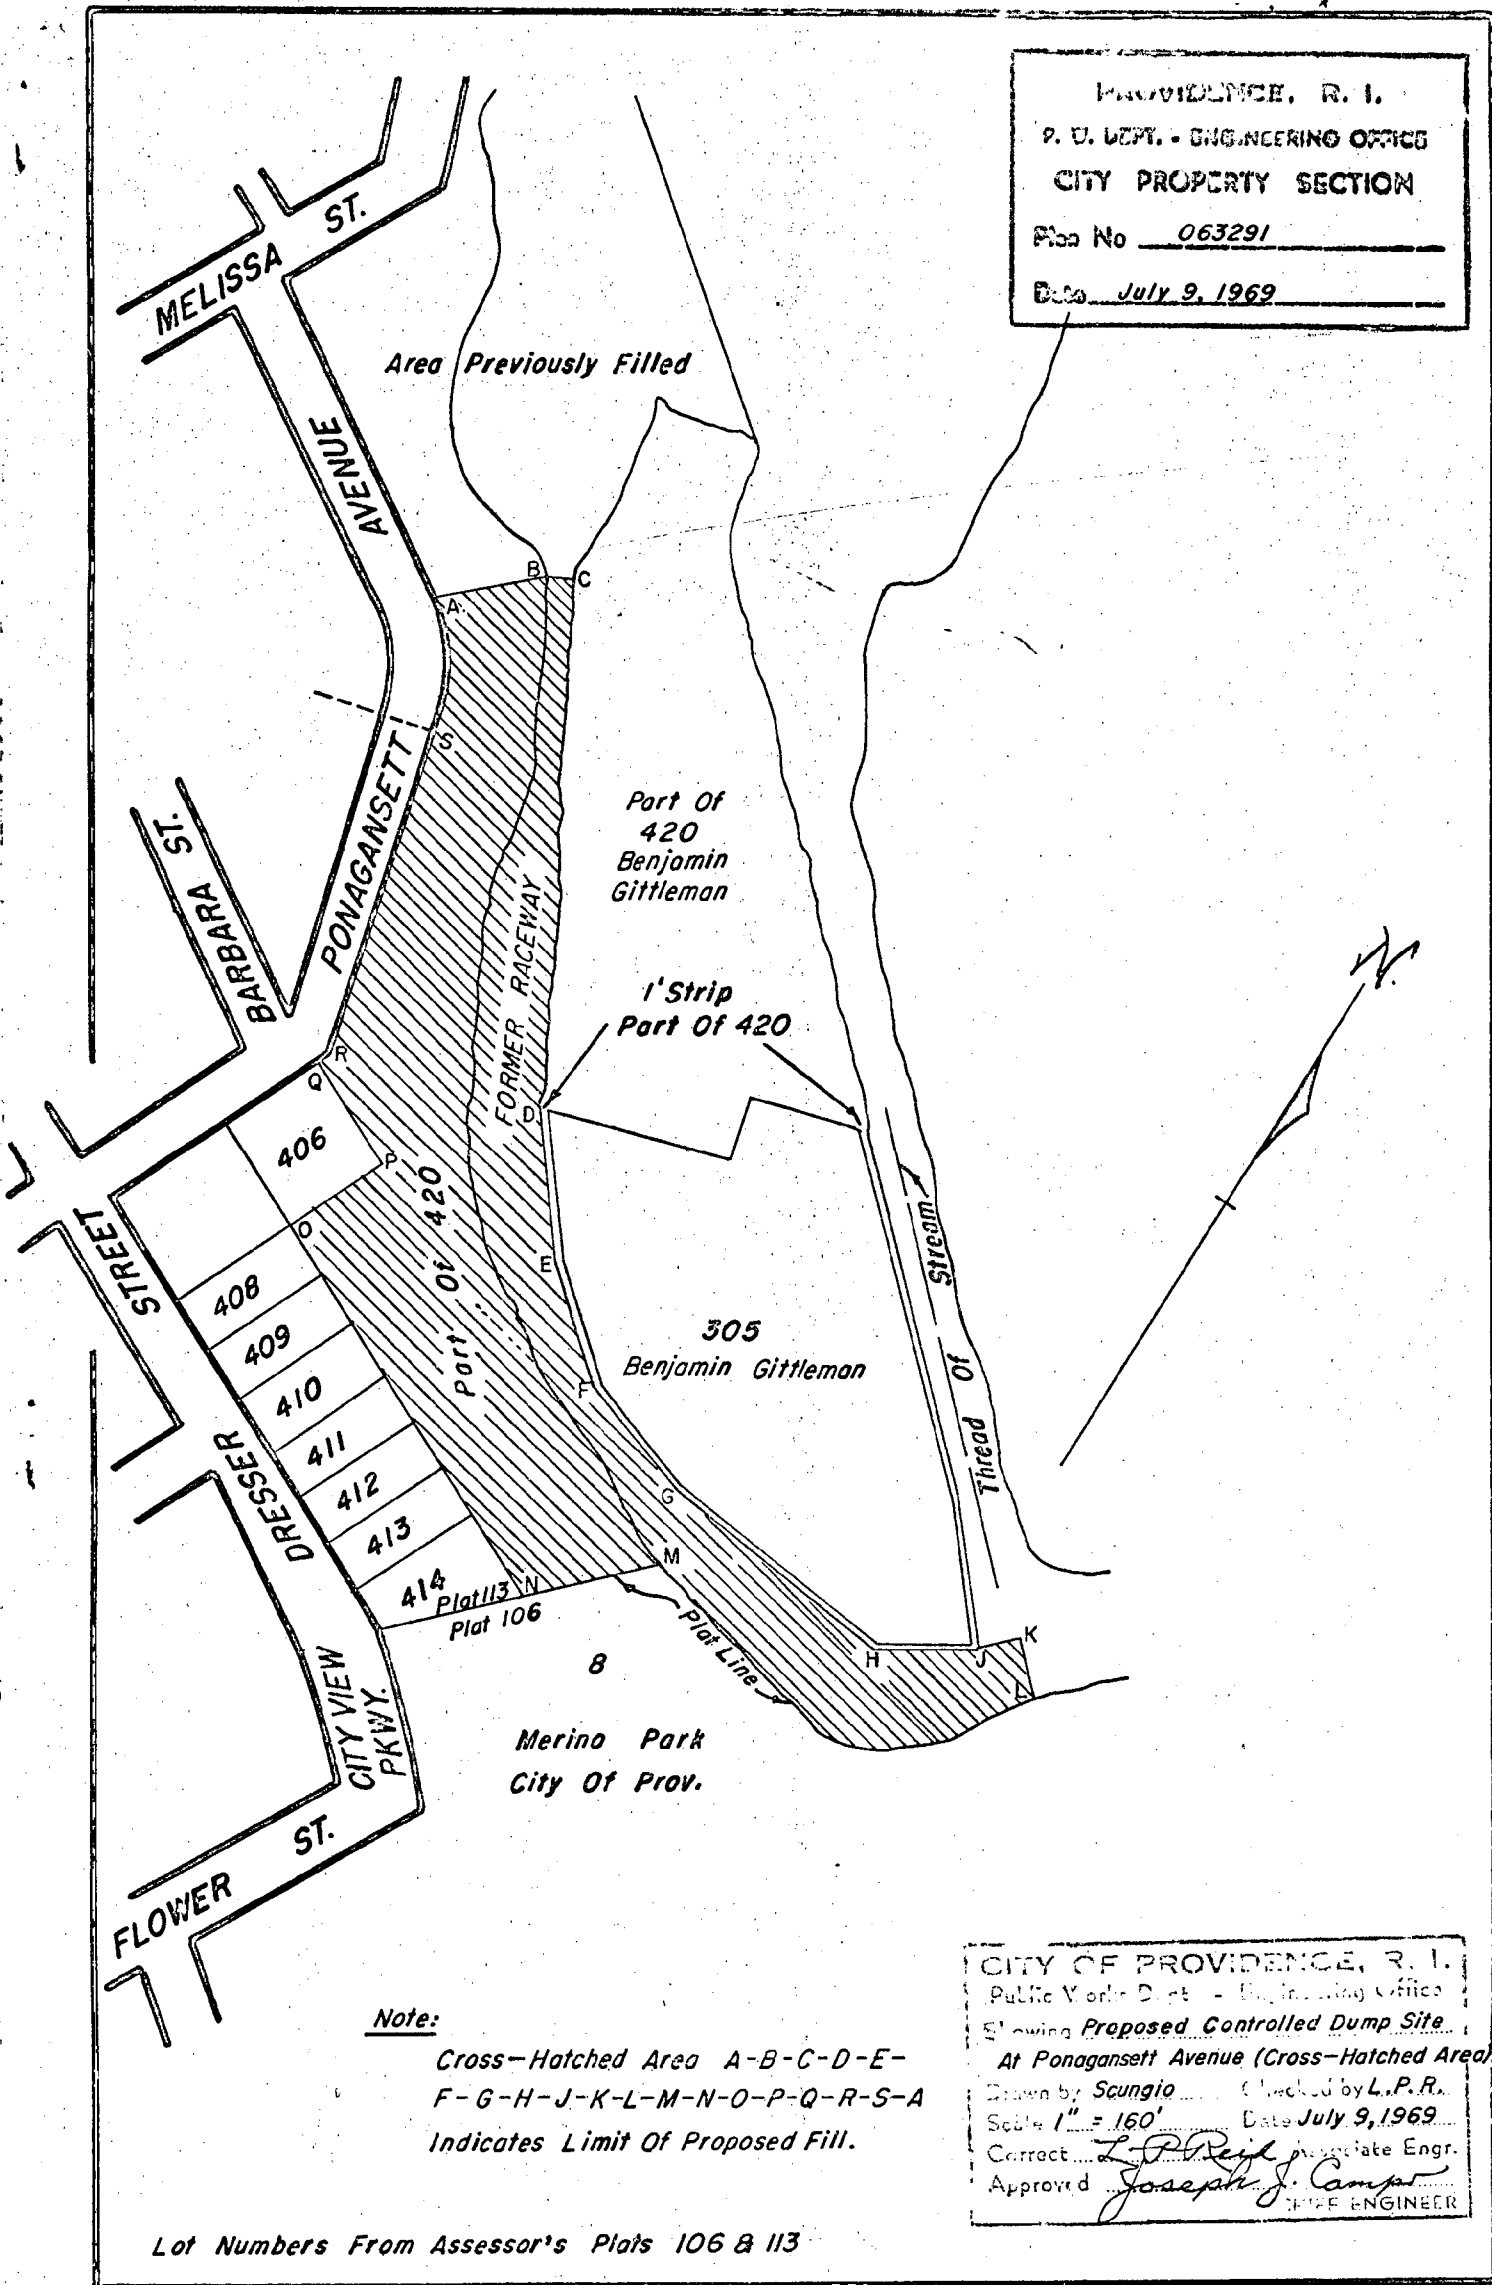

Note:
 Cross-Hatched Area A-B-C-D-E-F-G-H-J-K-L-M-N-O-P-Q-R-S-A
 Indicates Limit Of Proposed Fill.

Lot Numbers From Assessor's Plats 106 & 113

CITY OF PROVIDENCE, R. I.
 Public Works Dept. - Engineering Office
 Showing Proposed Controlled Dump Site
 At Ponagansett Avenue (Cross-Hatched Area)
 Drawn by Scungio Checked by L.P.R.
 Scale 1" = 160' Date July 9, 1969
 Corrected by L.P.R. Associate Engr.
 Approved Joseph J. Camp CHIEF ENGINEER

THE CITY OF PROVIDENCE
STATE OF RHODE ISLAND AND PROVIDENCE PLANTATIONS

RESOLUTION OF THE CITY COUNCIL

No. 152

Approved August 18, 1969

RESOLVED, That permission is hereby granted to Sage Manufacturing Company to clean by sandblast process building located at 24 Althea street, being also Lot 442 on City Assessor's Plat 31, all in accordance with the accompanying petition approved by the Director of the Department of Building Inspection.

IN CITY COUNCIL

AUG 14 1969

READ and PASSED

William A. Doyle
President
William A. Doyle
Clerk

APPROVED

AUG 18 1969

Joseph A. Doyle
MAYOR

1873

Councilman Payne and Councilman Hayden, by request

CITY OF PROVIDENCE
STATE OF RHODE ISLAND AND PROVIDENCE PLANTATIONS

PETITION TO THE CITY COUNCIL

TO THE HONORABLE CITY COUNCIL OF THE CITY OF PROVIDENCE:

The undersigned respectfully petitions your honorable body

for permission to clean by sandblast process building situated
at 24 Althea street, Providence, being also Lot 442
on City Assessors Plat 31.

*Sage M.F.I. Co.
Samuel Gerria*

APPROVED

Vincent DiMase

Vincent DiMase, Director
Department of Building Inspection

IN CITY COUNCIL

AUG 14 1969

READ AND GRANTED

CLERK

THE CITY OF PROVIDENCE
STATE OF RHODE ISLAND AND PROVIDENCE PLANTATIONS

RESOLUTION OF THE CITY COUNCIL

No. 1150

Approved August 18, 1969

Resolved,

That permission is granted to Sanford I. Kroll and Elaine L. Kroll to clean by sand-blast process the lower portion of house situated at 130 Woodbury Street, all in accordance with accompanying petition approved by the Director of the Department of Building Inspection.

IN CITY COUNCIL

AUG 14 1969
READ and PASSED

Samuel J. Doyle
President
Samuel J. Doyle
Clerk

APPROVED

AUG 18 1969

Joseph A. Rowley
MAYOR

CITY OF PROVIDENCE
STATE OF RHODE ISLAND AND PROVIDENCE PLANTATIONS

PETITION TO THE CITY COUNCIL

TO THE HONORABLE CITY COUNCIL OF THE CITY OF PROVIDENCE:

The undersigned respectfully petitions your honorable body
to clean by sandblast process lower portion of house at
130 Woodbury street, all in accordance with the approval
of the Director of the Department of Building Inspection.

Sanford H. Kroll SIK
Elaine L. Kroll
Hns. C. K

Vincent Di Mase
Director, Department of
Building Inspection.

IN CITY COUNCIL
AUG 14 1969
READ AND GRANTED

CLERK

FILED

JUN 30 10 53 AM '69

DEPT. OF CH. CLERK
PROVIDENCE, R.I.

THE CITY OF PROVIDENCE
STATE OF RHODE ISLAND AND PROVIDENCE PLANTATIONS

RESOLUTION OF THE CITY COUNCIL

No. 5-77

Approved August 18, 1969

Resolved,

That the name of Truth Street is changed to
Marisa Lane.

IN CITY COUNCIL

AUG 14 1969

READ and PASSED

William C. Cappa
President
Clerk

APPROVED

AUG 18 1969

Joseph A. DeLoe
MAYOR

51 Nellie Street
Providence, Rhode Island 02904
July 29, 1969

Vincent Vespia
City Hall
Providence, Rhode Island


Dear Mr. Vespia,

I am the property owner of one hundred and thirty (130) feet frontage area on Truth Street, Providence, Rhode Island, and also a fair-sized piece of land on the corner of Nellie Street and Truth Street.

Since I own most of the property in this area, I would appreciate it if the name of the street were changed to Marisa Lane - Marisa being the name of my seven year old daughter.

Thank you very much for your time and consideration.
I remain,

Respectfully yours,

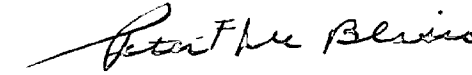

Peter F. De Blasio

THE CITY OF PROVIDENCE
STATE OF RHODE ISLAND AND PROVIDENCE PLANTATIONS

RESOLUTION OF THE CITY COUNCIL

No. 9129

Approved August 18, 1969

RESOLVED,

That the accompanying Certificates, Nos. 9129 to 9139 inclusive, except nos. 9131 and 9133, representing overpayment of City Taxes for the years 1967 and 1968, are hereby refunded in the amounts overpaid.

IN CITY COUNCIL

AUG 14 1969

READ and PASSED

William H. Doyle
President
William H. Doyle
Clerk

APPROVED

AUG 18 1969

Joseph H. Doyle
MAYOR

IN CITY
COUNCIL

JUL 2 - 1969

FIRST READING
REFERRED TO COMMITTEE ON
FINANCE
James H. Cooper
CLERK

THE COMMITTEE ON

Thomas
Approves Passage of
The Within Resolution
James H. Cooper
July 17, 1969 Clerk

*Concurred: Mr. Nelly and
Commissioner Dierker, by request*

OVERPAYMENT OF 1968
TAX ASSESSED Dec. 31, 1967

CERT. NO. O- 9129

PREP. BY B.G.C.
DATE 6-2-69
BOOK _____ GROUP _____

LIST NO. 03-198-053 NAME Herbert E. Carson

STREET 39 Hilton St.

CITY Prov., R.I.

ORIGINAL ASSESSMENT	\$	36	12
CERTIFIED ADDITIONS:			
ASSESSORS CERT. NO. _____ DATE APPD. _____	\$		
VOLUNTARY TAX PAID			
GIVEN LIST NO. _____ DATE _____	\$		

TOTAL CHARGES 36 12

CERTIFIED ABATEMENT			
ASSESSORS CERT. NO. _____ DATE APPD. _____	\$		

BALANCE \$ 36 12

TAXES PAID:	DATE	AMOUNT
M.V.	5-16-69 Y	\$ 36.12
	5-26-69 L	36.12
		\$ 72 24

AMOUNT OVERPAID \$ 36 12

APPROVED BY _____ DATE _____
ENTERED ON OVERPAYMENT CONTROL PAGE _____ LINE _____ J. V. NO. _____

DISPOSITION

RECOMMENDED TO COUNCIL FOR REFUND _____
APPROVED BY COUNCIL DATE _____ RES. NO. _____
AMOUNT REFUNDED: _____
DATE _____ CHECK NO. _____ AMOUNT \$ _____

CREDITED TO TAX COLLECTIONS: DATE _____ AMOUNT \$ _____

OTHER DISPOSITION: Refund to: Mayflower Savings & Loan Assn.

357 Reservoir Ave., Prov., R. I.

OVERPAYMENT OF 1968
TAX ASSESSED Dec. 31, 1967

CERT. No. O- 9130

PREP. BY S.C.C.
DATE 6-3-69
BOOK _____ GROUP _____

LIST NO. 20-230-922 NAME 243 Realty Corp.

STREET 243 No. Main St.

CITY Prov., R.I.

ORIGINAL ASSESSMENT	\$	893	97
CERTIFIED ADDITIONS:			
ASSESSORS CERT. NO. _____ DATE APPD. _____	\$		
VOLUNTARY TAX PAID			
GIVEN LIST NO. _____ DATE _____	\$		
TOTAL CHARGES		893	97
CERTIFIED ABATEMENT			
ASSESSORS CERT. NO. _____ DATE APPD. _____	\$		
BALANCE	\$	893	97
TAXES PAID:	DATE	AMOUNT	
Flat 10	<u>10-16-68 E</u>	<u>\$ 223.49</u>	
Lot 642	<u>1-15-69 E</u>	<u>223.49</u>	
	<u>5-23-69 A</u>	<u>223.50</u>	
	<u>5-28-69 A</u>	<u>446.99</u>	
AMOUNT OVERPAID	\$	1117	47
	\$	223	50

APPROVED BY _____ DATE _____
ENTERED ON OVERPAYMENT CONTROL PAGE _____ LINE _____ J. V. NO. _____

DISPOSITION

RECOMMENDED TO COUNCIL FOR REFUND _____
APPROVED BY COUNCIL DATE _____ RES. NO. _____
AMOUNT REFUNDED: _____
DATE _____ CHECK NO. _____ AMOUNT \$ _____
CREDITED TO TAX COLLECTIONS: DATE _____ AMOUNT \$ _____
OTHER DISPOSITION: _____

OVERPAYMENT OF 1968
TAX ASSESSED Dec. 31, 1967

CERT. NO. O- 9132

PREP. BY P. G. G.
DATE June 9, 1969
BOOK _____ GROUP _____

LIST NO. 08-197-427 NAME Hal J Industries
STREET 357 Westminster St.
CITY Providence, R.I.

ORIGINAL ASSESSMENT	\$	400	33
CERTIFIED ADDITIONS:			
ASSESSORS CERT. NO. _____ DATE APPD. _____	\$		
VOLUNTARY TAX PAID _____			
GIVEN LIST NO. _____ DATE _____	\$		

TOTAL CHARGES \$ 400 33

CERTIFIED ABATEMENT			
ASSESSORS CERT. NO. <u>17 G</u> DATE APPD. <u>5-2-69</u>	\$	113	52

BALANCE \$ 286 81

TAXES PAID:	DATE	AMOUNT
Plat 60	<u>10-10-68 Y</u>	\$ 100.08
Lot 110	<u>2-3-69 A</u>	100.08
	<u>6-11-69 Z</u>	100.09
		\$ 300 25
AMOUNT OVERPAID		\$ 13 44

APPROVED BY _____ DATE _____
ENTERED ON OVERPAYMENT CONTROL PAGE _____ LINE _____ J. V. NO. _____

DISPOSITION

RECOMMENDED TO COUNCIL FOR REFUND _____
APPROVED BY COUNCIL DATE _____ RES. NO. _____
AMOUNT REFUNDED: _____
DATE _____ CHECK NO. _____ AMOUNT \$ _____
CREDITED TO TAX COLLECTIONS: DATE _____ AMOUNT \$ _____
OTHER DISPOSITION: _____

OVERPAYMENT OF 1968
TAX ASSESSED Dec. 31, 1967

CERT. No. O- 9134

PREP. BY A.G.O.
DATE June 16, 1969
BOOK _____ GROUP _____

LIST NO. 19-496-350 NAME Norbert B. Stamps

STREET 88 Lennon St.

CITY Prov., R.I.

ORIGINAL ASSESSMENT		\$	146.	20
CERTIFIED ADDITIONS:				
ASSESSORS CERT. NO.	DATE APPD.	\$		
VOLUNTARY TAX PAID				
GIVEN LIST NO.	DATE	\$		
TOTAL CHARGES			146	20
CERTIFIED ABATEMENT				
ASSESSORS CERT. NO.	DATE APPD.	\$		
BALANCE		\$	146	20
TAXES PAID:	DATE	AMOUNT		
M.V.	12-2-68 Y	\$ 36.55		
	5-29-69 L	73.10		
	6-10-69 A	109.65		
	(paid by Temkin, Merolla, & Zuria)			
			\$ 219	30
AMOUNT OVERPAID			\$ 73	10

APPROVED BY _____ DATE _____
ENTERED ON OVERPAYMENT CONTROL PAGE _____ LINE _____ J. V. NO. _____

DISPOSITION

RECOMMENDED TO COUNCIL FOR REFUND _____

APPROVED BY COUNCIL DATE _____ RES. NO. _____

AMOUNT REFUNDED: _____
DATE _____ CHECK NO. _____ AMOUNT \$ _____

CREDITED TO TAX COLLECTIONS: DATE _____ AMOUNT \$ _____

OTHER DISPOSITION: _____

OVERPAYMENT OF 1968
TAX ASSESSED Dec. 31, 1967

CERT. NO. O- 9135

PREP. BY a.g.c.
DATE June 16, 1969
BOOK _____ GROUP _____

LIST NO. 04-499-818 NAME George I. Dubois
STREET 48 McKinley St.
CITY Prov., R.I.

ORIGINAL ASSESSMENT		\$	318	20
CERTIFIED ADDITIONS:				
ASSESSORS CERT. NO.	DATE APPD.	\$		
VOLUNTARY TAX PAID		\$		
GIVEN LIST NO.	DATE	\$		
TOTAL CHARGES			318	20
CERTIFIED ABATEMENT				
ASSESSORS CERT. NO.	DATE APPD.	\$		
BALANCE		\$	318	20
TAXES PAID:	DATE	AMOUNT		
Flat 89	6-4-69 A	\$ 79.55		
Lot 124	6-10-69 A	318.20		
			\$	397 75
AMOUNT OVERPAID			\$	79 55

APPROVED BY _____ DATE _____
ENTERED ON OVERPAYMENT CONTROL PAGE _____ LINE _____ J. V. NO. _____

DISPOSITION

RECOMMENDED TO COUNCIL FOR REFUND _____
APPROVED BY COUNCIL DATE _____ RES. NO. _____
AMOUNT REFUNDED: _____
DATE _____ CHECK NO. _____ AMOUNT \$ _____
CREDITED TO TAX COLLECTIONS: DATE _____ AMOUNT \$ _____
OTHER DISPOSITION: _____

OVERPAYMENT OF 1968
TAX ASSESSED Dec. 31, 1967

CERT. NO. O- 9136

PREP. BY a.g.c.
DATE June 16, 1969
BOOK _____ GROUP _____

LIST NO. 04-499-818 NAME George I. Dubois
STREET 48 McKinley St.
CITY Prov., R.I.

ORIGINAL ASSESSMENT		\$	39	56
CERTIFIED ADDITIONS:				
ASSESSORS CERT. NO.	DATE APPD.	\$		
VOLUNTARY TAX PAID				
GIVEN LIST NO.	DATE	\$		
TOTAL CHARGES			39	56
CERTIFIED ABATEMENT				
ASSESSORS CERT. NO.	DATE APPD.	\$		
BALANCE		\$	39	56
TAXES PAID:	DATE	AMOUNT		
M.V.	6-4-69 A	\$ 9.89		
	6-10-69 A	39.56		
			\$	49 45
AMOUNT OVERPAID			\$	9 89

APPROVED BY _____ DATE _____
ENTERED ON OVERPAYMENT CONTROL PAGE _____ LINE _____ J. V. NO. _____

DISPOSITION

RECOMMENDED TO COUNCIL FOR REFUND _____
APPROVED BY COUNCIL DATE _____ RES. NO. _____
AMOUNT REFUNDED: _____
DATE _____ CHECK NO. _____ AMOUNT \$ _____
CREDITED TO TAX COLLECTIONS: DATE _____ AMOUNT \$ _____
OTHER DISPOSITION: _____

OVERPAYMENT OF 1968 tax
TAX ASSESSED Dec. 31, 1967

CERT. NO. O- 9137

PREP. BY c.d.
DATE 6/19/69
BOOK GROUP

LIST NO. 12-250-520 NAME Edward I. Listengart

STREET 123 Cole Ave.

CITY Prov., R. I.

ORIGINAL ASSESSMENT	on M. V.	\$	36	98
CERTIFIED ADDITIONS:				
ASSESSORS CERT. NO.	DATE APPD.	\$		
VOLUNTARY TAX PAID				
GIVEN LIST NO.	DATE	\$		
TOTAL CHARGES			36	98
CERTIFIED ABATEMENT				
ASSESSORS CERT. NO.	DATE APPD.	\$		
BALANCE		\$		
TAXES PAID:	DATE	AMOUNT		
	10/21/68 Z	\$ 9.24		
	3/26/69 Y	27.74		
	6/16/69 A	9.25		
			\$	46 23
AMOUNT OVERPAID		on M. V.	\$	9 25

APPROVED BY DATE
ENTERED ON OVERPAYMENT CONTROL PAGE LINE J. V. NO.

DISPOSITION

RECOMMENDED TO COUNCIL FOR REFUND
APPROVED BY COUNCIL DATE RES. NO.
AMOUNT REFUNDED: DATE CHECK NO. AMOUNT \$
CREDITED TO TAX COLLECTIONS: DATE AMOUNT \$
OTHER DISPOSITION:

OVERPAYMENT OF 1968 tax
TAX ASSESSED Dec. 31, 1967

CERT. No. O- 9138

PREP. BY c.d.
DATE 6/23/69
BOOK _____ GROUP _____

LIST NO. 16-061-200 NAME Michael A. Papa
STREET 318 Admiral St.
CITY Providence, R. I.

ORIGINAL ASSESSMENT	(this is additional overpayment- see certificate 0-9060)	\$	0
CERTIFIED ADDITIONS:			
ASSESSORS CERT. NO.	DATE APPD.	\$	
VOLUNTARY TAX PAID			
GIVEN LIST NO.	DATE	\$	
TOTAL CHARGES			0
CERTIFIED ABATEMENT			
ASSESSORS CERT. NO.	DATE APPD.	\$	
BALANCE		\$	
TAXES PAID:	DATE	AMOUNT	
	6/19/69 A	\$ 3.44	
ADDITIONAL OV RPAY NT SEE		\$	3 44
AMOUNT OVERPAID CERT. 0-9060		\$	3 44

APPROVED BY _____ DATE _____
ENTERED ON OVERPAYMENT CONTROL PAGE _____ LINE _____ J. V. NO. _____

DISPOSITION

RECOMMENDED TO COUNCIL FOR REFUND _____
APPROVED BY COUNCIL DATE _____ RES. NO. _____
AMOUNT REFUNDED: _____
DATE _____ CHECK NO. _____ AMOUNT \$ _____
CREDITED TO TAX COLLECTIONS: DATE _____ AMOUNT \$ _____
OTHER DISPOSITION: _____

OVERPAYMENT OF 1967 tax
TAX ASSESSED Dec. 31, 1966

CERT. No. O- 9139

PREP. BY c.d.
DATE 6/23/69
BOOK _____ GROUP _____

LIST NO. 03-405-629 NAME James Clements
STREET 23 Peach Ave.
CITY Prov., R. I.

ORIGINAL ASSESSMENT	on M. V.	\$	7	74
CERTIFIED ADDITIONS:				
ASSESSORS CERT. NO.	DATE APPD.	\$		
VOLUNTARY TAX PAID				
GIVEN LIST NO.	DATE	\$		
TOTAL CHARGES			7	74
CERTIFIED ABATEMENT				
ASSESSORS CERT. NO.	DATE APPD.	\$		
BALANCE		\$		
TAXES PAID:	DATE	AMOUNT		
	6/10/69 Y	\$ 7.74		
	6/18/69 A	7.74		
			15	48
AMOUNT OVERPAID			7	74
	on M. V.	\$		

APPROVED BY _____ DATE _____
ENTERED ON OVERPAYMENT CONTROL PAGE _____ LINE _____ J. V. NO. _____

DISPOSITION

RECOMMENDED TO COUNCIL FOR REFUND _____
APPROVED BY COUNCIL DATE _____ RES. NO. _____
AMOUNT REFUNDED: _____
DATE _____ CHECK NO. _____ AMOUNT \$ _____
CREDITED TO TAX COLLECTIONS: DATE _____ AMOUNT \$ _____
OTHER DISPOSITION: _____

THE CITY OF PROVIDENCE
STATE OF RHODE ISLAND AND PROVIDENCE PLANTATIONS

RESOLUTION OF THE CITY COUNCIL

No. 125

Approved August 18, 1969

RESOLVED,

That the City Collector be and he hereby is authorized and directed to abandon as uncollectible those certain property taxes due the City of Providence in the amounts and for the years as contained in the following list. The taxes hereby authorized to be abandoned are no longer collectible because of the expiration of the six year statute of limitations.

1960 Tax	\$180,750.54
1961 Tax	158,544.11
	<hr/>
	\$339,294.65

The above abandonment does not include the outstanding Railroad taxes itemized below.

<u>CODE NO.</u>	<u>NAME</u>	<u>1960 Tax</u>	<u>1961 Tax</u>
02-375-500	Boston and Providence Railroad Corp.	\$3053.69	\$3053.70
02-375-600	Boston and Providence Railroad Corp. Cove Station	44130.92	44130.94
02-375-700	Boston and Providence Railroad Corp. India Point Station	13669.11	13669.11
02-375-725	Boston and Providence Railroad Corp. M. Y. N. H. & H. R. R. Co.	65.22	65.23
14-065-340	New York, New Haven and Hartford Railroad Co.	269,415.81	267,196.64
16-418-900	Providence Terminal Co.	114.66	114.66
	<hr/>		
	Total	\$330,449.41	\$328,230.28

IN CITY COUNCIL

AUG 14 1969

READ and PASSED

William J. St. John
President
Union Street

APPROVED

AUG 18 1969

Joseph A. Lombardi
MAYOR

FILED

JUN 23 11 22 AM '69

DEPT. OF CITY CLERK
PROVIDENCE, R.I.

IN CITY COUNCIL

JUL 2 - 1969

FIRST READING
REFERRED TO COMMITTEE ON
FINANCE

Wm. H. Keegan
CLERK

THE COMMITTEE ON

Finance
Approves Passage of
The Within Resolution

Wm. H. Keegan
CLERK
July 17, 1969

Councilman Mc Hally and Councilman Derratore, by request