

THE CITY OF PROVIDENCE
STATE OF RHODE ISLAND AND PROVIDENCE PLANTATIONS

RESOLUTION OF THE CITY COUNCIL

No. 602

Approved September 22, 1977

RESOLVED, DECREED AND ORDERED:

That the following portion of named street as shown as cross-hatched area on the accompanying Plan entitled, "Providence, R.I., P.W. Dept. - Engineering Office, Street Line Section, Plan No. 064024, dated August 23, 1977",

viz:

Portion of Robin Brook Road, from Dorothy Avenue to Hagan Street, depicted on the above noted and accompanying plan as cross-hatched area, having ceased to be useful to the public and the same is proposed to be abandoned as a public highway; subject to twenty (20) foot sewer easement as noted on copy of accompanying plan of the Department of Public Works, and the damage to the abutters is appraised at nothing and so awarded, and it is further

ORDERED, that the Director of Public Works, be and he is hereby directed to cause a sign to be placed on the above-named highway abandoned as aforesaid, having thereon the words, "Not a Public Highway", and it is further

ORDERED, that after the entry of this order or decree, the City Clerk shall cause a notice, thereof, to be published in a newspaper published in the County of Providence at least once a week for three successive weeks, and a further and personal notice shall be served by the City Sergeant upon every owner of land abutting the above-named highway which has been abandoned, who is known to reside within the State.

IN CITY COUNCIL
SEP 15 1977

READ AND PASSED


Robert J. Hayton
Jose M. Mendonca CLERK

APPROVED

MAYOR

Vivian A. Gaurif
SEP 22 1977

PROVIDENCE, R. I.
 P. W. DEPT. - ENGINEERING OFFICE
 STREET LINE SECTION
 Plan No. 064024
 Date August 23, 1977

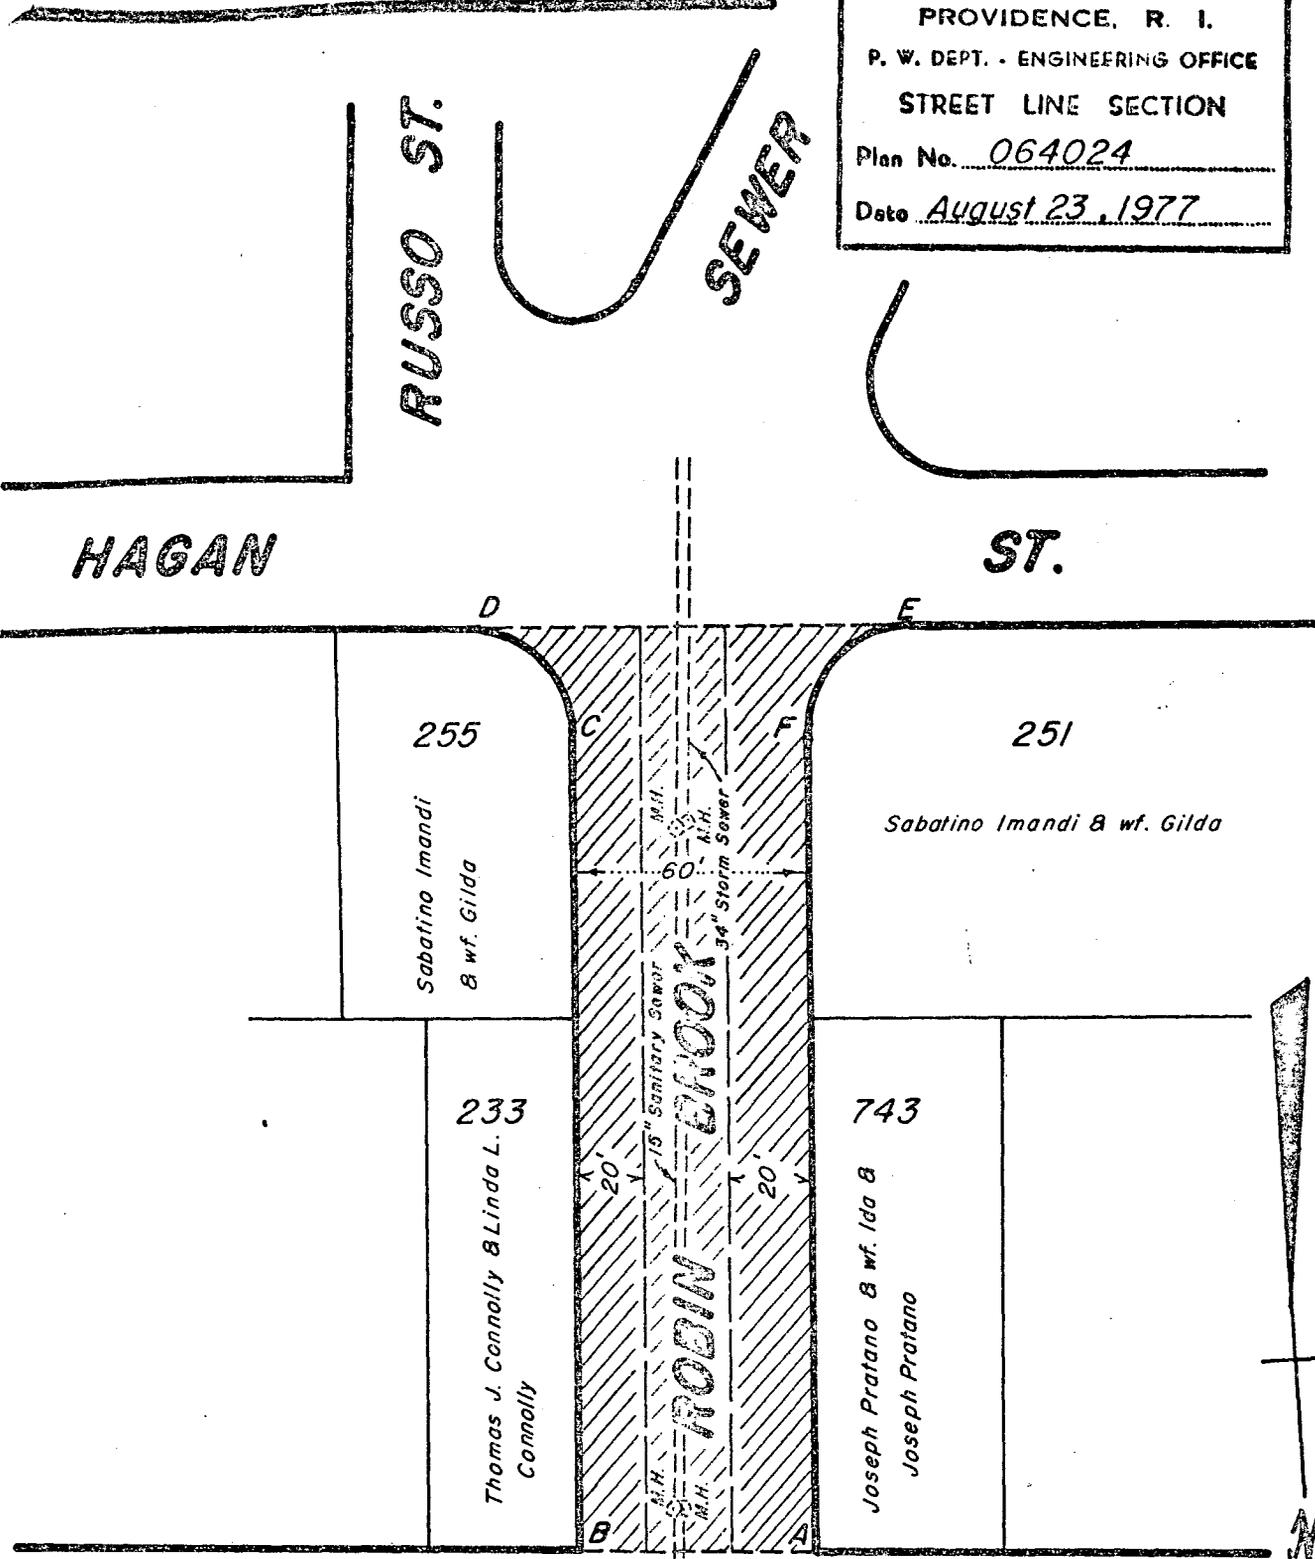

Notes:
 Cross-Hatched Area (A-B-C-D-E-F-A) Indicates Proposed Abandonment.

20' Sewer Easement Will Be Required Indicated By Shaded Area.

Lot Numbers From Assessor's Plat 97

CITY OF PROVIDENCE, R. I.
 Public Works Dept - Engineering Office
 Showing Proposed Abandonment (Portion Of Robin Brook Sewer)
 Drawn by *Patruska* Checked by *J.A.M.*
 Scale 1" = 50' Date Aug. 23, 1977
 Corrected *[Signature]* Associate Engr.
 Approved *[Signature]* CHIEF ENGINEER

PETITION TO THE CITY COUNCIL

TO THE HONORABLE CITY COUNCIL OF THE CITY OF PROVIDENCE:

The undersigned respectfully petitions your honorable body

To abandon as a Public Highway that portion of Robin Brook Road,
from Dorothy Avenue to Hagan Street.

Councilman James A. Petrosinelli

Councilman Robert V. Salvatore

IN CITY COUNCIL
AUG 4 1977

FIRST READING
REFERRED TO COMMITTEE ON PUBLIC WORKS

Vincent Vespa
CLERK

Councilman Petronelli

and

Councilman Salvatore, by Request

City of Providence



Rhode Island

Department of City Clerk

MEMORANDUM

DATE:

August 9, 1977

TO:

•

SUBJECT:

ROBIN BROOK ROAD - ABANDONMENT OF A PORTION

CONSIDERED BY:

Committee on Public Works

DISPOSITION:

Attached is copy of Petition on above subject for your study and report back to the said Committee, in writing.

- ✓ Commissioner of Public Safety Trombakis;
- Director Department of D.U.D. Barnstein;
- Director Public Works Healy;
- ✓ Chief Engineer Water Supply Board Grozier; and
- ✓ Traffic Engineer Tiboldi

Urmant Vespiu

City Clerk

THE CITY OF PROVIDENCE

CITY SERGEANT'S OFFICE

THIS IS TO CERTIFY, That I have caused the notice, of which a true copy is hereto annexed, to be served upon the following named persons, by handing to each of said persons, or by leaving at their last and usual place of abode in this State a true copy of said notice, to wit: **ABANDON AS A PUBLIC HIGHWAY, ROBIN BROOK ROAD, FROM DOROTHY AVENUE TO HAGAN STREET.**

<u>PLAT</u>	<u>LOT</u>	<u>NAME AND ADDRESS</u>
97	255	Sabatino Imondi - 29 Hagan Street, Providence, RI
	251	"
	233	Thomas J. Connolly and Linda L. Connolly - 12 Monticello Street, Providence, RI
	743	Joseph Pratano and wf. Ida and Joseph Pratano 42 Dorothy Avenue Providence, RI

This is to certify that I have caused a true copy of the attached Resolution to be served upon the above named persons firms and/or corporations, as the case may be, by handing to each said persons, firms and/or corporations, as the case may be, or by leaving at their last usual place of abode in this State, a true copy.

DATE _____

CITY SERGEANT

JOHN A. DOHERTY, *Chairman*
EARL H. ASHLEY
ALFRED T. CICCONE
ROBERT F. HOWARD
RAYMOND COLA
VINCENT J. CIRELLI
VINCENT T. IZZO, *Ex-Officio*

WATER SUPPLY BOARD

CITY OF PROVIDENCE, R. I. 02908
552 ACADEMY AVENUE

Peter P. Granieri, Jr.,

~~JOHN H. SEITES P.E.~~

Chief Engineer

JOHN H. SEITES P.E.

Deputy Chief Engineer

Wm. McGair, ~~WILLIAM K. WIZNER~~

Legal Advisor

JAMES A. LOMBARDI

Secretary

August 11, 1977

Councilman Lawrence K. Flynn, Chairman
Committee on Public Works
City Clerk's office, City Hall
Providence, Rhode Island

Dear Councilman Flynn:


On August 9, 1977 this department received copies of petitions
for the abandonment of portions of the following streets:

East George Street - Providence

Robin Brook Road - Providence

A review of our distribution system shows that the Water Supply
Board utilities will not be affected in these portions to be
abandoned so therefore have no objection to the granting of these
petitions.

Very truly yours,

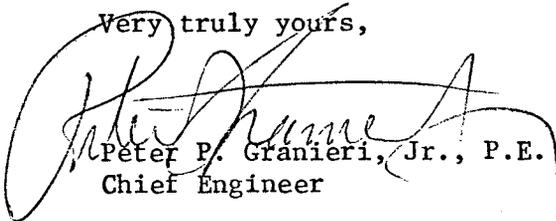

Peter P. Granieri, Jr., P.E.
Chief Engineer

ms

PROVIDENCE, R.I.
DEPT. OF CITY CLERK
AUG 15 10 03 AM '77

1977

FRANK A. TIBALDI
TRAFFIC ENGINEER



VINCENT A. CIANCI, JR.
MAYOR

TRAFFIC ENGINEERING DEPARTMENT
60 ERNEST ST. PROVIDENCE, R. I. 02905 781 - 4044

August 31, 1977

Councilman Laurence K. Flynn
Chairman, Committee on Public Works
City Hall
Providence, Rhode Island

RE: Public Hearing - Abandonments

Dear Councilman Flynn:

I am sorry to inform you that I will not be able to attend the above referenced meeting on September 7, 1977, due to a previous engagement.


I have reviewed the proposed abandonments of the following streets and have no objection to any of them:

- 1 - East George Street, from on the range of the westerly line of Butler Avenue to a Point Square Opposite the easterly line of Lot 415, on City Assessor's Plat 15.
- 2 - Lockwood Street, from Prairie Avenue to Beacon Avenue.
- 3 - Beacon Avenue, from Pearl Street to Oldham Street.
- 4 - Frank Street, from Prairie Avenue to Beacon Avenue.
- 5 - Courtright Street, in its entirety.
- 6 - Almira Avenue, from Imera Avenue to Rushmore Avenue.
- 7 - Robin Brook Road, from Dorothy Avenue to Hagan Street.

Very truly yours,

Frank A. Tibaldi
Traffic Engineer

FAT/it

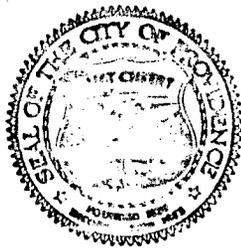

Leo P. Trambukis
COMMISSIONER OF PUBLIC SAFETY

Leonard W. Reilly
ADMINISTRATIVE ASSISTANT

COMMISSIONER OF PUBLIC SAFETY
209 FOUNTAIN ST., PROVIDENCE, RHODE ISLAND 02903

September 6, 1977

The Honorable City Council
City Hall
Providence, Rhode Island

Att: Committee on
Public Works

Gentlemen:

This office has no objection to the abandonment as portions of highways, the following:

Robin Brook Road, from Dorothy Ave.
to Hagan Street.

East George St. from on the range
of the westerly line of Butler Ave.
to a point square opposite the easterly
line of lot 415 as set out and delin-
eated on City Assessor's Plat 15.

Almira Ave., from Imera Ave. to Rushmore
Avenue.

These requests were set forth in petitions to
the City Council.

Respectfully submitted,

Leo P. Trambukis

Commissioner of
Public Safety

lr

CITY OF PROVIDENCE STATE OF R.I.

WE THE UNDERSIGNED ON THIS DAY OF SEPTEMBER 12, 1977
BEING BUTTING PROPERTY OWNERS HEREBY AGREE TO GIVE THE CITY OF
PROVIDENCE STATE OF RHODE ISLAND PERMISSION AND RIGHT OF WAY TO
THE SEWERS ON ROBIN BROOK FROM HAGAN STREET TO DOROTHY AVENUE.

SIGNATURES

Thomas Connolly.....
Linda Connolly.....
.....
.....
.....
.....

DEPT. OF CITY CLERK
PROVIDENCE, R.I.
SEP 20 10 02 AM '77

FILED

CITY OF PROVIDENCE STATE OF R.I.

WE THE UNDERSIGNED ON THIS DAY OF SEPTEMBER 12, 1977
BEING BUTTING PROPERTY OWNERS HEREBY AGREE TO GIVE THE CITY OF
PROVIDENCE STATE OF RHODE ISLAND PERMISSION AND RIGHT OF WAY TO
THE SEWERS ON ROBIN BROOK FROM HAGAN STREET TO DOROTHY AVENUE.

SIGNATURES

Joseph Protano
.....
Ida Protano
.....
.....
.....
.....

FILED
SEP 20 10 02 AM '77
DEPT. OF CITY CLERK
PROVIDENCE, R.I.

CITY OF PROVIDENCE STATE OF R.I.

WE THE UNDERSIGNED ON THIS DAY OF SEPTEMBER 12, 1977
BEING BUTTING PROPERTY OWNERS HEREBY AGREE TO GIVE THE CITY OF
PROVIDENCE STATE OF RHODE ISLAND PERMISSION AND RIGHT OF WAY TO
THE SEWERS ON ROBIN BROOK FROM HAGAN STREET TO DOROTHY AVENUE.

SIGNATURES

Sabatinio Amodei
Lilla Amodei

.....
.....
.....
.....

DEPT. OF CITY CLERK
PROVIDENCE, R.I.

SEP 20 10 02 AM '77

FILED