

The City of Providence

STATE OF RHODE ISLAND AND PROVIDENCE PLANTATIONS

CHAPTER 70-1

No. 1 **AN ORDINANCE** AMENDING CHAPTER 69-36, ENTITLED: "AN ORDINANCE ESTABLISHING A COMPENSATION PLAN FOR THE CITY OF PROVIDENCE", AS APPROVED SEPTEMBER 22, 1969, RELATIVE TO DEPARTMENT OF PLANNING and URBAN DEVELOPMENT.

Approved January 9, 1970

Be it ordained by the City of Providence:

SECTION 1. Section 1 of Chapter 69-36 of the Ordinances of the City of Providence approved September 22, 1969, as amended, is hereby further amended as follows:

Change "Pay Grades"

Supervisor, Financial Specialists
From Grade 25 to Grade 22

Supervisor, Program Specialists
From Grade 25 to Grade 22

SECTION 2. This Ordinance shall take effect upon its passage.

APPROVED

JAN 9 1969

IN CITY
COUNCIL

DEC 18 1969

FIRST READING
READ AND PASSED

Wm. W. Weaver
CLERK

MAYOR

IN CITY
COUNCIL

JAN 5 - 1970

FINAL READING
READ AND PASSED

Russell J. Boyle
Wm. W. Weaver
CLERK

No.

CHAPTER

AN ORDINANCE

IN CITY
COUNCIL

DEC 4 - 1969

FIRST READING
REFERRED TO COMMITTEE ON

FINANCE

CLERK

THE COMMITTEE ON

FINANCE

Approves Passage of
The Within Ordinance

Dec 10 1969

Chairman

Clerk

Councilman McNulty and
Councilman Peroturo, by request

Zoning Change #230
The City of Providence

STATE OF RHODE ISLAND AND PROVIDENCE PLANTATIONS

CHAPTER 70-2

No. 2 AN ORDINANCE AMENDING CHAPTER 544 OF 1951 BY CHANGING FROM AN R-3 GENERAL RESIDENCE ZONE TO A C-4 HEAVY COMMERCIAL ZONE, LOTS 632, 633 AND 634, AS SET OUT AND DELINEATED ON CITY ASSESSOR'S PLAT 65; SAID LOTS BEING SITUATED AT THE CORNER OF VALLEY STREET AND RILL STREET.

Approved January 9, 1970

Be it ordained by the City of Providence:

SECTION 1. The Zoning Map accompanying and made a part of Chapter 544 of the Ordinances of the City of Providence, approved September 21, 1951, as heretofore amended, and entitled "An Ordinance Zoning the City of Providence and Establishing Use, Height and Area Regulations", is hereby further amended by changing from an R-3 General Residence Zone to a C-4 Heavy Commercial Zone, Lots 632, 633 and 634, as set out and delineated on City Assessor's Plat 65; said lots being situated at the corner of Valley Street and Rill Street, bounded and described as follows:

Beginning at the northwesterly corner of Valley and Rill Streets at the southeasterly corner of Lot 634 on City Assessor's Plat 65; thence generally southwesterly along the general northwesterly line of Valley Street to the southwesterly corner of Lot 633; thence northwesterly along the northeasterly line of Lot 613 to the southwesterly corner of Lot 632; thence northerly along the easterly line of Lot 631 to the southerly line of Boyd Street at the northwesterly corner of Lot 632; thence easterly along the northerly line of Boyd Street to its intersection with the westerly line of Rill Street; thence southerly along the westerly line of Rill Street to the northwesterly corner of Rill and Valley streets at the southeasterly corner of Lot 634 and the point and place of beginning.

SECTION 2. This Ordinance shall take effect upon its passage.

IN CITY
COUNCIL

DEC 18 1969

FIRST READING
READ AND PASSED

Wassant Cappa
CLERK

APPROVED

JAN 9 1970

Joseph A. Boyle
MAYOR

IN CITY
COUNCIL

JAN 5 - 1970

FINAL READING
READ AND PASSED

Russell J. Boyle
PRESIDENT
Wassant Cappa
CLERK

No.

CHAPTER

AN ORDINANCE

THE COMMITTEE ON
ORDINANCES

Approves Passage of
The Within Ordinance

12-10-69

Chairman

Clerk

PETITION TO THE CITY COUNCIL

TO THE HONORABLE CITY COUNCIL OF THE CITY OF PROVIDENCE:

The undersigned respectfully petitions your honorable body

to amend the zoning map which is part of the zoning ordinance by changing from
a R-3 General Residential Zone to a C-4 Heavy Commercial Zone Lots numbered

632,633,634

said lots to be found on Providence Assessor's Plat 65 and situated at the
corner of Valley Street and Rill Street in the City and County of Providence,
State of Rhode Island.

DEPARTMENT OF CITY CLERK
RECEIVED
SEP 12 1969

PROVIDENCE, R. I.

Vincent Despiras
CITY CLERK OF PROVIDENCE

United Realty Co. Inc.
United Realty Co., Inc.
59 Plymouth Road--North Prov., R.I.
by: *John Giammasi Pres.*
John Giammasi, President

Check No 1012
John Giammasi Pres.
United Realty Co Inc.

IN CITY
COUNCIL

18 1369

FIRST READING
REFERRED TO COMMITTEE ON

Ordinance
Vernon T. Vesper
CLERK

From the Clerk's Desk

FILED

SEP 17 12 12 PM '69

DEPT. OF CITY CLERK
PROVIDENCE, R.I.

Department of City Clerk

MEMORANDUM

Providence, R. I., Sept. 19, 1969

TO: Director Palozzi - Director Dept. of P. U. D.

SUBJECT: ZONING PETITION - VALLEY AND RILL STREETS.

CONSIDERED BY: Committee on Ordinances

DISPOSITION: Attached is copy of Petition of United Realty Co., Inc.
on above subject for your study and report.

Vincent Vespia

Vincent Vespia
City Clerk

VINCENT PALLOZZI
DIRECTOR



JOSEPH A. DOORLEY, JR.
MAYOR

DEPARTMENT OF PLANNING AND URBAN DEVELOPMENT
CITY HALL, PROVIDENCE, RHODE ISLAND 02903

November 5, 1969

Committee on Ordinances
City Hall
Providence, Rhode Island

SUBJECT: Referral No. 1745 - PETITION FOR CHANGE IN ZONING AT VALLEY AND RILL STS.

Gentlemen:

This referral from the Committee on Ordinances is a petition for a zone change from R-4 to C-4 Lots 632, 633 and 634 in Assessor's Plat 65 at the westerly corner of Valley and Rill Streets.


On a photographic and inspection tour it was determined that Lots 633 and 634 are vacant and unimproved and Lot 632 is occupied by a 3-story frame dwelling in very poor condition. The neighborhood is industrial and heavy commercial with some remaining very badly deteriorated residential buildings.

The proposed zoning for this property is ML-2 (Light Manufacturing). The residual residential property in this area is in such bad condition that rehabilitation would be impractical and, in view of the nearby heavy commercial and industrial uses, inadvisable. Therefore,

The Commission

VOTED: No objection is offered to the granting of this petition.

Yours very truly,

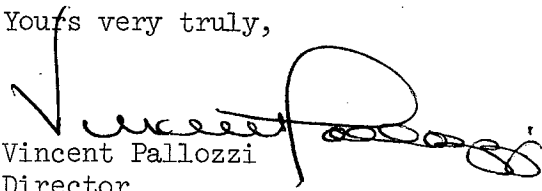
Vincent Pallozzi
Director

VP:aem

cc: Councilman Robert F. Lynch
Councilman Louis A. Mascia

PETITION OF UNITED REALTY COMPANY, INC., FOR CHANGE IN ZONING
LOTS SITUATED AT CORNER OF VALLEY STREET AND RILL STREET.

Plat 65

- Lot 195 - Unireoyal Inc.
1230 Avenue of the Americas
New York 20, New York
- 458 - Maria Paolini
360 Valley Street
- 608 - John Mazika & wf Eva
7 Turner Street
- 609 - Catherine Donovan
320 Valley Street
- 611 - "
- 612 - Rebecca Botvin
93 Princeton Avenue
- 613 - Charles M. Goldman, Stanley B. Driben, Trustees
for S & E Realty Trust of Rhode Island
c/o C. M. Goldman
62 Harvard Street
Brrokline, Massachusetts
- 614 - "
- 615 - Erasmo Conti & wf Giovanna
9 Cliff Street
- 616 - "
- 617 - "
- 618 - Frank J. Caito & wf Teresa
65 Webb Street
- 627 - "
- 628 - Rebecca Botvin
93 Princeton Avenue
- 629 - "
- 630 - Vincent C. Musone & wf Jennie
36 Holland Street
Cranston, Rhode Island
- 631 - George Hochman & wf Jean E.
950 Narragansett Blvd.
- 632 - United Realty Company, Inc.
59 Plymouth Road
North Providence, Rhode Island
- 633 - "
- 634 - "
- 635 - Maria G. Ferraro Estate
14 Rill Street
- 636 - Giacomo DiNarcellis & wf Eleanor P.
83 Hillside Drive
North Providence

Plat 65

- Lot 637 - Carroll W. Lynch & wf Theresa
41 Simpson Street
North Providence
- 638 - Robert J. Tessier & wf Helen
184 Glenbridge Avenue
- 640 - Thomas Campagnone $\frac{1}{2}$ & Americo L. & wf Amelia A.
Marianetti
22 Boyd Street
- 652 - Edith Corrozza
17 Beverly Ann Drive
North Providence
- 653 - Robert C. Auerbach & wf Vivian
24 Rill Street
- 654 - Armando P. Lonardo & wf Anna M.
75 Meridian Street
- 686 - Mary M. Rontus
69 Aurora Street
- 687 - Nicola DePippo & wf Giuseppina
19 Rill Street
- 688 - "
- 689 - Angelina Vigliotti
73 Berlin Street
- 692 - Angelina Vigliotti wf Salvatore
73 Berlin Street
- 693- Amalio C. Lombardi
34 Whitmarsh Street
- 694 - Gladys E. Driscoll
18 Harold Street
- 695 - George J. Cairo & wf Mary
22 Harold Street
- 713 - Shone Realty Company, Inc.
41 Stuckley Street
- 714 - Edward A. Jenks
244 Washington Avenue
- 912 - Bodilite Realty, Inc.
41 Stuckley Street
- 913 - "

Councilman Lynch

Councilman Mascia

From

VINCENT VESPIA, CITY CLERK
DEPARTMENT OF CITY CLERK
CITY HALL

PROVIDENCE, R.I. 02903

NAME OF ADDRESSEE, STREET, AND POST-OFFICE ADDRESS

Indicate type of mail


☐ INSURED

☒ CERTIFIED

☐ C. O. D.

Affix stamp here if issued as
certificate of mailing or for
additional copies of this bill.

POSTMARK AND DATE OF RECEIPT

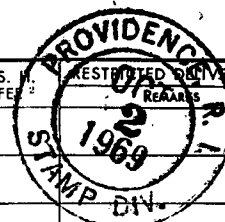

NAME AND ADDRESS OF SENDER	NUMBER OF ARTICLE	NAME OF ADDRESSEE, STREET, AND POST-OFFICE ADDRESS	POSTAGE	FEE	DUE SENDER IF C. O. D.	ENDORSEMENT ¹	R. R. FEE	S. D. FEE	S. M. FEE	REGISTERED DELIVERY FEE
	1	32, 384. Universal, Inc., 1230 Avenue of the Americas, N. Y.	.06	.30						
	2	32, 385. Maria Padini, 360 Valley Street, Providence	.06	.30						
	3	32, 386. John Majzka & wif Eva, 7 Turner Street	.06	.30						
	4	32, 387. Catherine Donovan, 320 Valley Street	.06	.30						
	5	32, 388. Rebecca Botwin, 93 Princeton Avenue	.06	.30						
	6	32, 389. Charles M. Goldman, Stanley B. Driben, Trustees	.06	.30						
	7	for S & E. Realty Trust of R.I., 1/2 C.M. Goldman,								
	8	Trustee, 62 Harvard Street, Brookline, Mass								
	9	32, 390. Erasmo Conti & wif Giovanna, 9 Cliff Street	.06	.30						
	10	32, 391. Frank J. Cito & wif Teresa, 65 Webb St.	.06	.30						
	11	32, 392. Vincent C. Musone & wif Jennie, 36 Holland St.	.06	.30						
	12	Cranston, R.I.								
	13	32, 393. George Hochman & wif Jean E., 950 Narragansett	.06	.30						
	14	Bldg, Providence								
	15	32, 394. United Realty Co., Inc., 59 Plymouth Road,	.06	.30						
	16	North Providence, R.I.								
	17	32, 395. Maria G. Ferraro Estate, 14 Rill Street	.06	.30						
	18	32, 396. Giacomo Di Natcellis & wif Eleanor P.	.06	.30						
	19	83 Hillside Drive, North Providence								
	20									
TOTAL NUMBER OF PIECES LISTED BY SENDER	13	TOTAL NUMBER OF PIECES RECEIVED AT POST OFFICE	(13)	POSTMASTER, PER (Name of receiving employee)	J. L. Boyles					

¹ Mark "F" if "Fragile," "P" if "Perishable," "E" if "Eggs," "EH" if "Eggs for Hatching," "B" if "Butter," "FL" if "Fragile-Liquid," and "FLU" if "Fragile-Liquid-This Side Up."
² Special-handling charges apply only to fourth-class parcels. Special-delivery service also includes special-handling service.


From

NAME AND
ADDRESS
OF SENDERVINCENT VESPIA, CITY CLERK
DEPARTMENT OF CITY CLERK
CITY HALL
PROVIDENCE, R.I. 02903

Indicate type of mail

☐ INSURED☐ C. O. D.☐ CERTIFIEDAffix stamp here if issued as
certificate of mailing or for
additional copies of this bill.

POSTMARK AND DATE OF RECEIPT

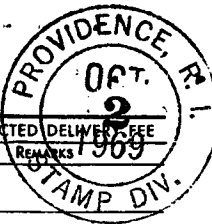

NUMBER OF ARTICLE	NAME OF ADDRESSEE, STREET, AND POST-OFFICE ADDRESS	POSTAGE	FEE	DUE SENDER IF C. O. D.	ENDORSE- MENT ¹	R. R. FEE	S. D. FEE	S. H. FEE ²	RESTRICTED DELIVERY ³		
1	32, 397	Carroll W. Lynch & wif. Theresa, 41 Simpson Street,	.06	.30							
2		North Providence									
3	32, 398	Robert J. Tessier & wif. Helen, 184 Glenbridge Avenue,	.06	.30							
4		Providence, R.I.									
5	32, 399	Thomas Campagnone & Americo L. & wif. Amelia A.	.06	.30							
6		Marianetti, 22 Boyd Street									
7	32, 400	Edith Corrozza, 17 Beverly Ann Drive,	.06	.30							
8		North Providence									
9	32, 401	Robert C. Auerbach & wif. Vivian, 24 Pell St.	.06	.30							
10	32, 402	Armando P. Donato & wif. Anna M.	.06	.30							
11		75 Meridian Street									
12	32, 403	Mary M. Pontus, 69 Aurora Street	.06	.30							
13	32, 404	Nicola Di Pippo & wif. Guisappina, 19 Pell St.	.06	.30							
14	32, 405	Angelina Viglietti, 73 Berlin Street	.06	.30							
15	32, 406	Amalia C. Lombardi, 34 Whitmarsh St.	.06	.30							
16	32, 407	Bladys E. Driscoll, 18 Harold Street	.06	.30							
17	32, 408	George J. Cario & wif. Mary, 22 Harold Street	.06	.30							
18	32, 409	Shore Realty Co, Inc, 41 Stuckley Street	.06	.30							
19	32, 410	Edward A. Janke, 244 Washington Avenue	.06	.30							
20	32, 411	Bodileti Realty Inc, 41 Stuckley St.	.06	.30							
TOTAL NUMBER OF PIECES LISTED BY SENDER		15		TOTAL NUMBER OF PIECES RECEIVED AT POST OFFICE		15		POSTMASTER, PER (Name of receiving employee)		S. J. Boyles	

¹ Mark "F" if "Fragile," "P" if "Perishable," "E" if "Eggs," "EH" if "Eggs for Hatching," "B" if "Butter," "FL" if "Fragile-Liquid," and "FLU" if "Fragile-Liquid-This Side Up."² Special-handling charges apply only to fourth-class parcels. Special-delivery service also includes special-handling service.

Zoning Change No.

Cross-Hatched Area to be changed from
an R-4 Multiple Dwelling Zone to an
C-4 Heavy Commercial Zone.



PROVIDENCE, R. I.

P. W. DEPT. - ENGINEERING OFFICE

CITY PROPERTY SECTION

File No

Date October 7, 1969

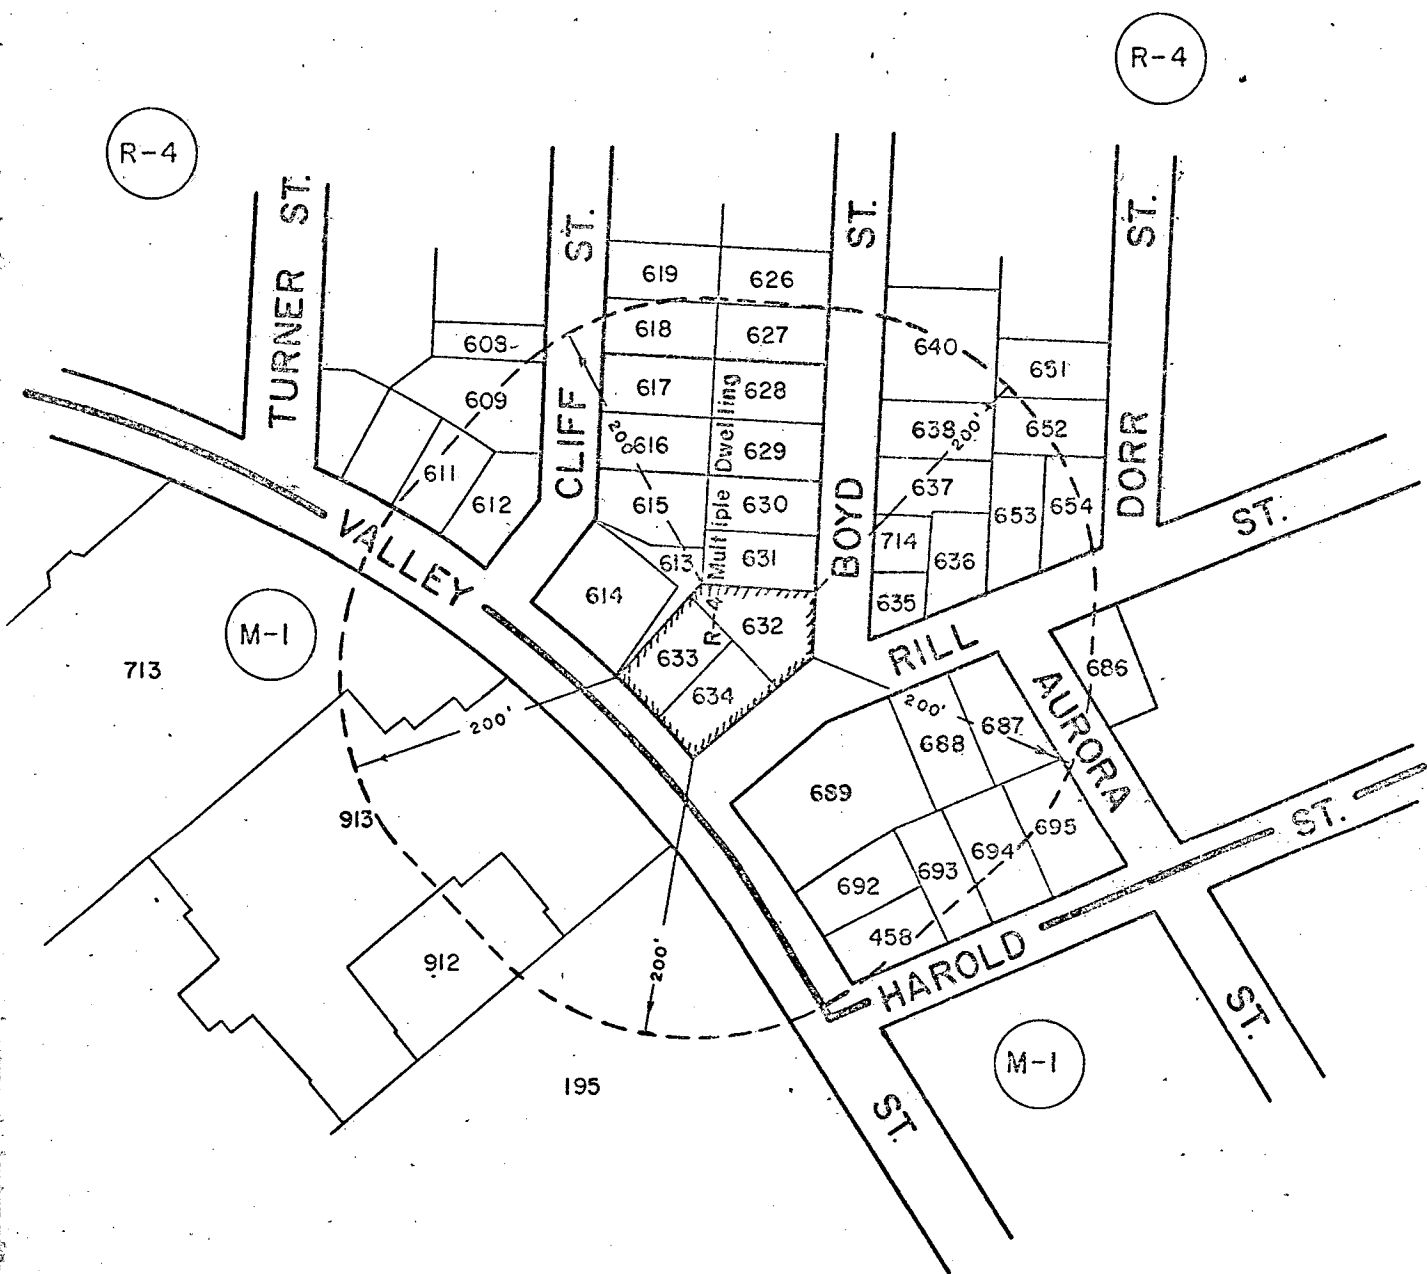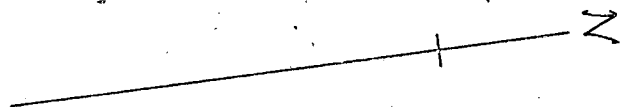

CITY OF PROVIDENCE, R. I.
Public Works Dept. - Engineering Office

Showing Zoning Change No.

Drawn by Petruska Checked by E.A.K.

Scale 1" = 100' Date Oct. 7, 1969

Correct [Signature] for State Eng.

Approved [Signature] City Engineer

Lot numbers from Assessor's Plat 65

RESOLUTION OF THE CITY COUNCIL

No. 3

Approved January 9, 1970

RESOLVED,

That the What Cheer Realty Company be allowed to build over and across a portion of the sewer easement originally granted by the New Haven Railroad Company to the City of Providence, designated by the letters A-B-C-D-E-F-G-H-J-A on the accompanying plan entitled, "Providence R. I., P. W. Dept. Engineering Office, City Property Section, Plan No. 063337, Date December 31, 1969", a distance of three hundred twenty (320+) feet, more or less, south of What Cheer Realty Company property line, as said line exists of December 31, 1969. Authority and access for entry within the proposed structure and maintenance of said sewer and protection of the sewer structure will be given by said What Cheer Realty Company. Structural details showing protection to the sewer structure are to be approved by the Department of Public Works.

The original easement granted by the New Haven Railroad Company to the City of Providence is shown on Plan No. 060337, Date April 6, 1951, on file in the Engineering Office of the City of Providence.

APPROVED

JAN 9 1970

IN CITY COUNCIL

JAN 5 - 1970

READ and PASSED

Thomas J. Boyle
President
Carroll C. Bishop
Clerk

MAYOR

Joseph A. Porley

Councilman Pratt and Councilman Beatini, by request

REVISION NO. 1

PLANNING OFFICE

SECTION

063337

DATE: December 31, 1969

2

DePinedo St.

What Cheer Realty Co.

Silver Spring St.

Penn-Central Co.

Penn-Central Co.

56

56

56

What Cheer Realty Co. to be allowed
to build over easement (With Restrictions)
after purchase of property from Penn Central Co.

Lot Numbers From Assessor's Plat I

Sewer Easement East of
Silver Spring St.

L.D.A. R.J.Q.
1" = 40' Dec. 31, 1969

L. P. Reis
Robert B. Strong

20 Ft. Easement
Granted to City
By N.Y. N.H. & H. R.R. Co.
(1951)

30" Storm Sewer

Proposed Lot Line

320'

58° 44' 20"

104.07'

155° 23' 00"

150° 38' 20"

10'

10'

D

E

RESOLUTION OF THE CITY COUNCIL

No. 4

Approved January 9, 1970

RESOLVED, that the Director of the Department of Building Inspection is requested to cause that structure located at 34-36 Newark Street, to be demolished.

APPROVED

JAN 9 1969

IN CITY COUNCIL

JAN 5 - 1970

READ and PASSED

Russell J. Boyle

Vincent T. Desjardis

President

Clerk

MAYOR

Joseph H. Dowley

Councilman Scavetta, by request

Mrs. Sciaretta

Subject dwelling at 34-36 Newark Street.
Condition of these houses which are unoccupied
at present are getting out of hand. They have been
scheduled to be torn down, at present time.

3 cars plus 1 truck are parked there with no
reg. plates, junk as far as we're concerned.
Besides this there is other junk and debris
that is accumulating and becoming unsanitary.
Our tapes have increased and there must be
something done. Your familiar with situation
and please help us in this matter. (over)

Trusting that some thing can be done very soon
through your help and power I remain
respectfully yours

Vincent Bruzzese
38 Newark Street



COUNCILMAN
ANTHONY B. SCJARRETTA
816 INDUSTRIAL
BANK BLDG,

CITY COUNCIL
CITY OF PROVIDENCE, RHODE ISLAND

COMMITTEES
—
ORDINANCES
CHAIRMAN

EMPLOYEE RELATIONS

December 17, 1969

Mr. Vincent Vespia
City Clerk
City Hall
Providence, Rhode Island

Dear Vin:

Please put a resolution on the docket for the next council meeting requesting that the building at 34 -36 Newark Street be demolished.

Very truly yours,

Anthony B. Sciarretta
ANTHONY B. SCJARRETTA *ejw*

ejw
Enclosure

RESOLUTION OF THE CITY COUNCIL

No. 5

Approved January 9, 1970

RESOLVED, That the City Treasurer, acting under the direction of the Committee on Finance, be, and he hereby is authorized and directed to borrow from time to time such sums as may be necessary, not exceeding SIX MILLION (\$6,000,000) DOLLARS, in accordance with the provisions of Chapter 3 of the Public Laws, passed by the General Assembly at its January Session, A.D. 1969, and approved March 6, 1969, entitled "An Act to Create a Providence Civic Center Authority", and to issue the City's notes therefor, signed by him and countersigned by the Mayor and Chairman of Finance Committee; and to renew any such notes from time to time as the same become due. The money thus obtained is hereby appropriated for and shall be exclusively used and expended for the purpose of establishing, maintaining, improving and operating, or providing for the operation of a Civic Center in the City of Providence.

APPROVED

JAN 9 1969

IN CITY COUNCIL

JAN 5 - 1970

READ and PASSED

Russell President
Wasson Clerk

Joseph A. Berley
MAYOR

RESOLUTION AUTHORIZING THE
CITY TREASURER TO BORROW SIX
MILLION (\$6,000,000) DOLLARS
TO ESTABLISH, MAINTAIN, IM-
PROVE AND OPERATE, OR PRO-
VIDE FOR THE OPERATION OF A
CIVIC CENTER IN THE CITY OF
PROVIDENCE.

IN CITY COUNCIL

DEC 4 - 1969

FIRST READING
REFERRED TO COMMITTEE ON

FINANCE

Vincent Vespe
CLERK

THE COMMITTEE ON

Finance

Approves Passage of
The Within Resolution

Vincent Vespe
DEC 15, 1969
CLERK

IN CITY COUNCIL

DEC 18 1969

BACK SECOND
FIRST READING
REFERRED TO COMMITTEE ON
FINANCE

Vincent Vespe
CLERK

THE COMMITTEE ON

Finance

Approves Passage of
The Within Resolution

Vincent Vespe
Chairman
CLERK

DEC 4 10 30 AM '69
DEPT. OF CITY CLERK
PROVIDENCE, R.I.

61630

*Councilman McNulty and
Councilman Olsaturo, by request*

RESOLUTION OF THE CITY COUNCIL

No. 6

Approved January 9, 1970

WHEREAS, the City of Providence wishes to avail itself of the benefits of the provisions of Section 7 of Chapter 46 of the Public Laws of 1961 as amended by Section 2 of Chapter 190 of the Public Laws of 1968; and

WHEREAS, the tax liability on all property of the Boston & Providence R. R. Corp. and Providence & Worcester R. R. Co. and subject to tax by this municipality based on the assessment of valuation as of December 31, 1968 at the current rate of \$43.00 per thousand, amounts to \$21,620.83.

NOW, THEREFORE, BE IT RESOLVED:

That said tax liability be and is hereby reduced to \$12,099.43 pursuant to and in conformity with the provisions of Section 7 of said Chapter 46 as amended by Section 2 of Chapter 190 of the Public Laws of 1968; and

BE IT FURTHER RESOLVED:

That the City Treasurer be directed to report to the Chief of the Department of Community Affairs that the amount of such liability has been reduced to said sum of \$12,099.43, resulting in a reduction in such liability of \$9,521.40 to the end that he may certify to the state controller one-half (\$4,760.70) thereof for payment to this municipality.

APPROVED

JAN 9 1969

IN CITY COUNCIL

JAN 5 - 1970

READ and PASSED

Russell J. Boyle
President
Kenneth A. Caspary
Clerk

Joseph A. Boyle
MAYOR

FILED

DEC 15 10 46 AM '69

DEPT. OF CITY CLERK
PROVIDENCE, R.I.

IN CITY
COUNCIL

DEC 18 1969

FIRST READING
REFERRED TO COMMITTEE ON
FINANCE.....

THE COMMITTEE ON

Finance
Approves Passage of
The Within Resolution.

Vincent Vespa
CLERK

Vincent Vespa
Dec 20, 1969
Chairman
Clark

*Councilman Mc Multy and
Councilman Pisaturo, by request*

RESOLUTION OF THE CITY COUNCIL

No. 7

Approved January 9, 1970

WHEREAS, the City of Providence wishes to avail itself of the benefits of the provisions of Section 7 of Chapter 46 of the Public Laws of 1961 as amended by Section 2 of Chapter 190 of the Public Laws of 1968; and

WHEREAS, the tax liability on all property of the Boston & Providence R. R. Corp., Cove Station and subject to tax by this municipality based on the assessment of valuation as of December 31, 1968 at the current rate of \$43.00 per thousand, amounts to \$64,876.25.

NOW, THEREFORE, BE IT RESOLVED:

That said tax liability be and is hereby reduced to \$35,211.89 pursuant to and in conformity with the provisions of Section 7 of said Chapter 46 as amended by Section 2 of Chapter 190 of the Public Laws of 1968; and

BE IT FURTHER RESOLVED:

That the City Treasurer be directed to report to the Chief of the Department of Community Affairs that the amount of such liability has been reduced to said sum of \$35,211.89, resulting in a reduction in such liability of \$29,664.36, to the end that he may certify to the state controller one-half (\$14,832.18) thereof for payment to this municipality.

IN CITY COUNCIL

JAN 5 - 1970

READ and PASSED

..... President
Wesley A. ...
..... Clerk

APPROVED

JAN 9 1969

Joseph H. ...

FILED

Dec 15 10 46 AM '69

DEPT. OF CITY CLERK
PROVIDENCE, R.I.

IN CITY
COUNCIL

DEC 18 1969

FIRST READING
REFERRED TO COMMITTEE ON

FINANCE

Wm. Cooper CLERK

THE COMMITTEE ON

Finance

Approves Passage of
The Within Resolution

Wm. Cooper

Dec 30, 1969 *Clark*

*Councilman McNulty and
Councilman Peratore, by request*