

RESOLUTION OF THE CITY COUNCIL

No. 215

Approved May 25, 2016

WHEREAS, To effectuate its goal of redevelopment, the Providence Redevelopment Agency (the "Agency") is transferring real property currently held by the Agency located at 182 Pavilion Ave., Providence, RI 02905.

NOW, THEREFORE, BE IT RESOLVED, That the taxes in the amount of \$10,879.13 (Ten Thousand, Eight Hundred and Seventy-Nine Dollars and Thirteen Cents), assessed upon 182 Pavilion Ave., Providence, a 3,864 sq. ft. vacant lot, Assessors Plat: 057 Lot: 0079, along with any associated interest, penalties and intervening taxes are hereby abated in whole and that the property is declared exempt in accordance with Rhode Island General Law 45-32-40 while under PRA ownership.

IN CITY COUNCIL

MAY 19 2016

READ AND PASSED

FRES.

CLERK

I HEREBY APPROVE

Mayor

Date:

5/25/16

Attachment A

Report

- Plat: 57
- Lot: 0079
- Street Address: 182 Pavilion Ave.
- Present Owner: Providence Redevelopment Agency
- Future Owner: Stop Wasting Abandoned Property
- Conflict of Interest: No known conflicts of interest
- Tax liens:
- Purpose: Housing

ATTACHMENT B

Municipal Lien Certificate

REQUEST FOR CERTIFICATE UNDER 44-7-11 OF THE GENERAL LAWS OF RHODE ISLAND 1956

Is this a foreclosure property? Yes No
Has this property been foreclosed at auction? Yes No
If so, on what date: _____

Name of Taxpayer: PRA

Property Location: 182 PAVILION AVE

Assessor's Plat: 57 Lot: 79 Condo: _____ Account #: _____

Fee for municipal lien certificate is \$25.00 per lot. Multiple lots may be included on one request. Please include \$.42 per lot for postage or a self-addressed, stamped envelope for each lot.

REQUESTED BY:

Realty Data, Inc.
1420 Mendon Road
Cumberland, RI 02864
(Phone Number) 401-272-2900
(Fax Number) 401-335-3096

MUNICIPAL LIEN CERTIFICATE
 CITY OF PROVIDENCE - OFFICE OF THE COLLECTOR
 CITY HALL PROVIDENCE, R.I. 02903 (401) 331-5252

DATE PLAT LOT UNIT LOCATION CERT # PAGE
 March 14, 2016 057 0079 0000 182 Pavilion Ave 108,249 1

ASSESSED Providence Redevelopment Agency
 OWNER

STATUS OF REAL ESTATE BILL AS OF DATE PRINTED

YR	TYPE	ORIGINAL TAX	CHARGE	ADJUSTMENT ABATEMENT	PAID	BALANCE DUE	INTEREST	TOTAL DUE	BILL NAME
15	RE	\$354.20	\$0.00	\$0.00	\$0.00	\$354.20	\$31.88	\$386.08	Providence Redevelopm
14	RE	\$361.16	\$0.00	\$0.00	\$0.00	\$361.16	\$75.84	\$437.00	Providence Redevelopm
13	RE	\$361.16	\$0.00	\$0.00	\$0.00	\$361.16	\$119.18	\$480.34	Providence Redevelopm
12	RE	\$1,199.08	\$0.00	\$0.00	\$0.00	\$1,199.08	\$539.59	\$1,738.67	Providence Redevelopm
11	RE	\$1,199.08	\$0.00	\$0.00	\$0.00	\$1,199.08	\$683.48	\$1,882.56	Providence Redevelopm
10	RE	\$1,142.32	\$0.00	\$0.00	\$0.00	\$1,142.32	\$788.20	\$1,930.52	Providence Redevelopm
09	RE	\$956.32	\$0.00	\$0.00	\$0.00	\$956.32	\$774.62	\$1,730.94	Providence Redevelopm
08	RE	\$936.16	\$0.00	\$0.00	\$0.00	\$936.16	\$870.63	\$1,806.79	Providence Redevelopm
07	RE	\$902.20	\$0.00	\$0.00	\$0.00	\$902.20	\$947.31	\$1,849.51	Providence Redevelopm
06	RE	\$507.88	\$0.00	\$0.00	\$0.00	\$507.88	\$594.22	\$1,102.10	Providence Redevelopm
05	RE	\$507.88	\$0.00	\$0.00	\$0.00	\$507.88	\$655.17	\$1,163.05	Providence Redevelopm
04	RE	\$498.12	\$0.00	\$0.00	\$0.00	\$498.12	\$702.35	\$1,200.47	Providence Redevelopm
03	RE	\$322.24	\$0.00	\$0.00	\$0.00	\$322.24	\$493.03	\$815.27	Providence Redevelopm
02	RE	\$298.31	\$0.00	\$0.00	\$0.00	\$298.31	\$492.21	\$790.52	Providence Redevelopm
01	RE	\$282.78	\$0.00	\$0.00	\$0.00	\$282.78	\$500.52	\$783.30	Providence Redevelopm
00	RE	\$192.17	\$0.00	\$0.00	\$0.00	\$192.17	\$363.20	\$555.37	Providence Redevelopm
99	RE	\$183.92	\$0.00	\$0.00	\$0.00	\$183.92	\$369.68	\$553.60	Providence Redevelopm
98	RE	\$175.95	\$0.00	\$0.00	\$0.00	\$175.95	\$374.77	\$550.72	Providence Redevelopm
97	RE	\$175.95	\$0.00	\$0.00	\$0.00	\$175.95	\$395.89	\$571.84	Providence Redevelopm
96	RE	\$167.31	\$0.00	\$0.00	\$0.00	\$167.31	\$396.52	\$563.83	
95	RE	\$154.94	\$0.00	\$0.00	\$0.00	\$154.94	\$385.80	\$540.74	

MUNICIPAL LIEN CERTIFICATE
CITY OF PROVIDENCE - OFFICE OF THE COLLECTOR
CITY HALL PROVIDENCE, R. I. 02903 (401) 331-5252

\$10,879.13	\$0.00	\$0.00	\$0.00	\$10,879.13	\$10,554.09	\$21,433.22
-------------	--------	--------	--------	-------------	-------------	-------------

INTEREST SHOWN IS VALID FOR 30 DAYS FROM DATE ISSUED. ADDITIONAL CHARGES MAY APPLY IF PAYMENT IS RECEIVED LATER THAN 30 DAYS FROM DATE.

Note:

- Please be aware that unpaid taxes may be subject to tax sale.
- Please contact the Water Supply Board at 521-6300.
- Please contact the Narragansett Bay Commission at 461-8828
- Property within designated City Plat Maps known as 19, 20, 24, 25, & 26 (Downtown Providence District Management Authority) or 10,12,13 (Thayer Street District Management Authority) may be subject to an additional assessment. Please call (401) 421-4450 for payment information.

C E R T I F I C A T I O N


THIS IS TO CERTIFY THAT THE ABOVE IS TRUE AND CORRECT, SAID CERTIFICATION BEING GIVEN IN ACCORDANCE WITH 44-7-11 OF THE GENERAL LAWS OF RHODE ISLAND 1956, AS OF THE DATE PRINTED ABOVE.


Important Notice: Upcoming tax bill will be assessed as of December 31st in seller's name. It is the responsibility of the buyer/new homeowner to request a copy of the bill from the Tax Collector's office.

MAILED TO: REALTY DATA
1420 MENDON ROAD
CUMBERLAND, RI 02864

JOHN A. MURPHY
CITY COLLECTOR

MARIA MANSOLILLO
DEPUTY CITY COLLECTOR

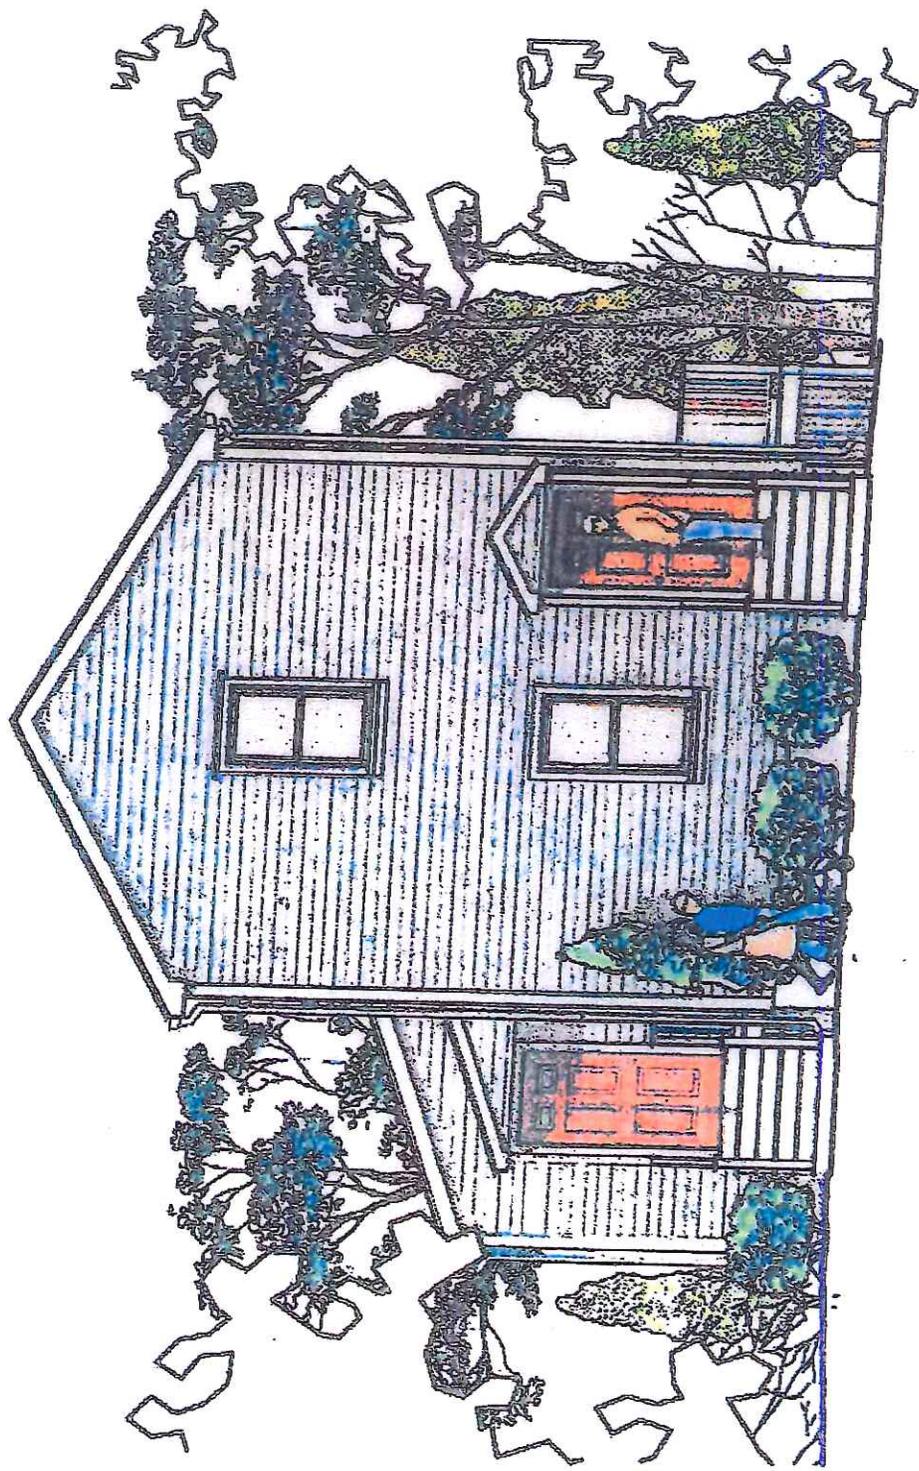


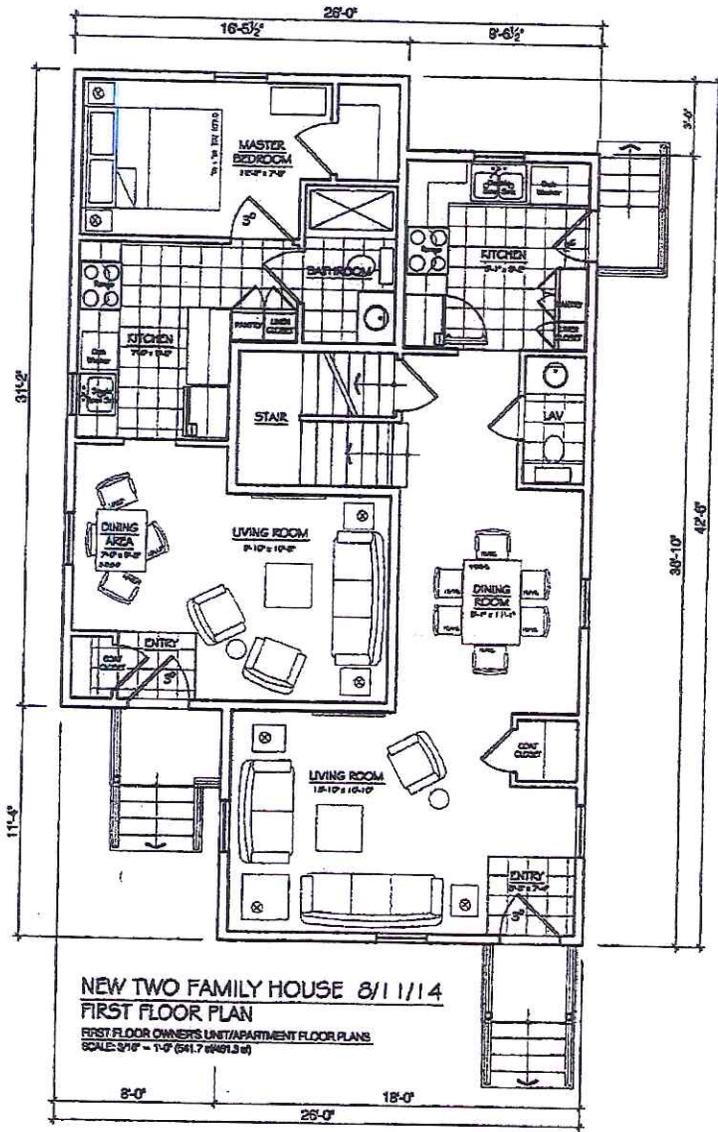

NEW TWO FAMILY HOUSE 8/1/1/4

FIRST FLOOR PLAN

FIRST FLOOR OWNERS UNIT/APARTMENT FLOOR PLANS
 SCALE: 3/16" = 1'-0" (541.7 mm/1.3 m)

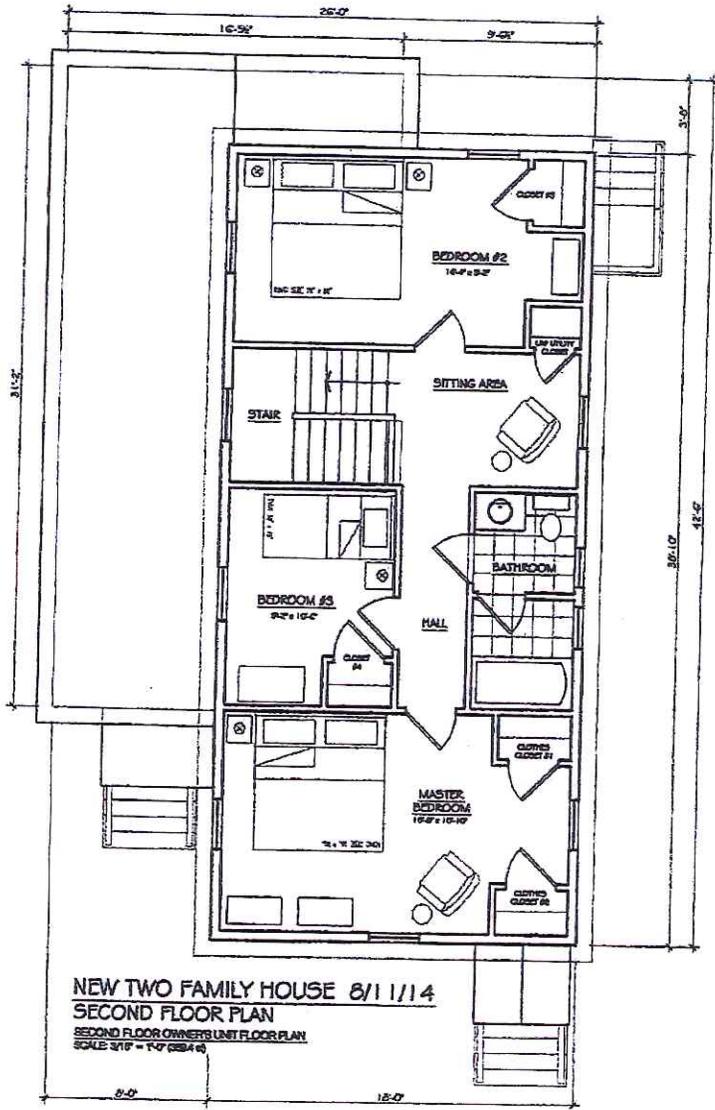

NEW TWO FAMILY HOUSE 8/11/14
SECOND FLOOR PLAN
 SECOND FLOOR OWNERS UNIT FLOOR PLAN
 SCALE 1/8" = 1'-0"