

RESOLUTION OF THE CITY COUNCIL

No. 186

Approved March 6, 1953

Resolved,

That the Board of Contract and Supply is hereby authorized and directed to purchase from the New York, New Haven & Hartford Railroad Company portions of Lot 195 on Assessor's Plat 14, and Lot 66 on Assessor's Plat 15, said land being located south of the New York, New Haven & Hartford Railroad tracks, and between Gano Street and the Seekonk River, and containing approximately 200,000 square feet of land; the purchase price to be ten thousand (\$10,000) dollars and said sum and any other expense incidental to said purchase, to be charged to the account to be known as "Purchase of Land for Refuse Disposal."

APPROVED

IN CITY COUNCIL

MAR 5 - 1953

READ and PASSED
James A. Savage
President
Claverett W. Helan
Clerk

MAR 6 1953

Walter H. Reynolds
MAYOR

RESOLUTION
OF THE
CITY COUNCIL

AUTHORIZING THE PURCHASE OF
CERTAIN LAND NEAR THE
SEKONK RIVER FROM THE NEW
YORK, NEW HAVEN & HARTFORD
RAILROAD COMPANY FOR TEN
THOUSAND (\$10,000) DOLLARS.

EAST GEORGE STREET

BUTLER AVE.

BROWN UNIVERSITY
 35

LAND - 123,604
 WATER - 135,862
 TOTAL - 259,466

N.Y., N.H. & H. R.R. CO.
 66

LAND - 126,031
 WATER - 295,920
 TOTAL - 421,951

N.Y., N.H. & H. R.R. CO.
 195

245,000

RIVER

SEEKONK

ST. GANO ST.

POWER ST.

WILLIAMS ST.

WAYLAND AVE.

160	171	161	170	169	168	167	166	165	164	163
162	4331	5000	5000	5000	5000	5000	5000	5000	5000	5000
4650										

420	419	418	417
5000	5000	5000	5140

246	247
5000	6000
245	271
7000	6000
272	273
7000	5000
297	296
5000	5000

325	323	322	321	320	319	318	317	316
3600	5000	5000	5000	5000	5000	5000	5000	5000
324								
3800								
327								
3800								
356								
3800								
357								
5000								

447	446
5000	5000
448	449
450	


ASSESSORS PLAT 14
 ASSESSORS PLAT 15

EASEMENT LINE
 EASEMENT LINES
 42 IN. IRON SANITARY SEWER
 (BUILT ON PILES)

30 FT. SEWER EASEMENT
 42 IN. IRON SANITARY SEWER
 (BUILT ON PILES)

ABUTMENT

HARBOR LINE

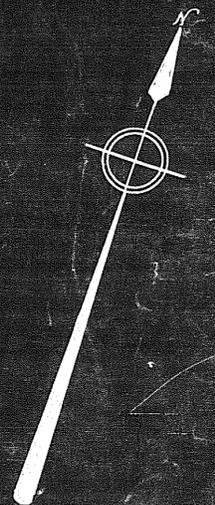

CITY OF PROVIDENCE
 ENGINEERING DEPARTMENT
 Showing Proposed Purchase
 of Land for City Dump
 Drawn By L.P.R. Checked by W.L.B.
 Scale 80' = 1" Date Dec. 10, 1946
 Corrected by J. D. Bailey, Asst. Eng.
 Approved by J. E. Moore, Jr., City Eng.

COPIED FROM ASSESSORS PLATS 14 & 15

SHADED AREA INDICATES PROPOSED PURCHASE

THE CITY OF PROVIDENCE
STATE OF RHODE ISLAND AND PROVIDENCE PLANTATIONS

RESOLUTION OF THE CITY COUNCIL

No. 187

Approved March 6, 1953

Resolved,

That His Honor the Mayor be and he is hereby authorized to convey to Thomas Stabile, highest bidder, for the sum of Eight Thousand (\$8,000.00) Dollars, that parcel of land situated on the westerly side of Broad Street, adjacent to Pawtuxet River Bridge in the City of Cranston, same being Lot 21 on Cranston Assessor's Plat 1, and having an area of 6,515 sq. ft., more or less.

IN CITY COUNCIL

MAR 5 - 1953

READ and PASSED
Thomas A. Lundy
President
Robert W. Melan
Clerk

APPROVED

MAR 6 1953


Milton H. Reynolds
MAYOR

RESOLUTION

OF THE


CITY COUNCIL

authorizing His Honor the Mayor
to convey land in the City of
Granston to Thomas Stable.

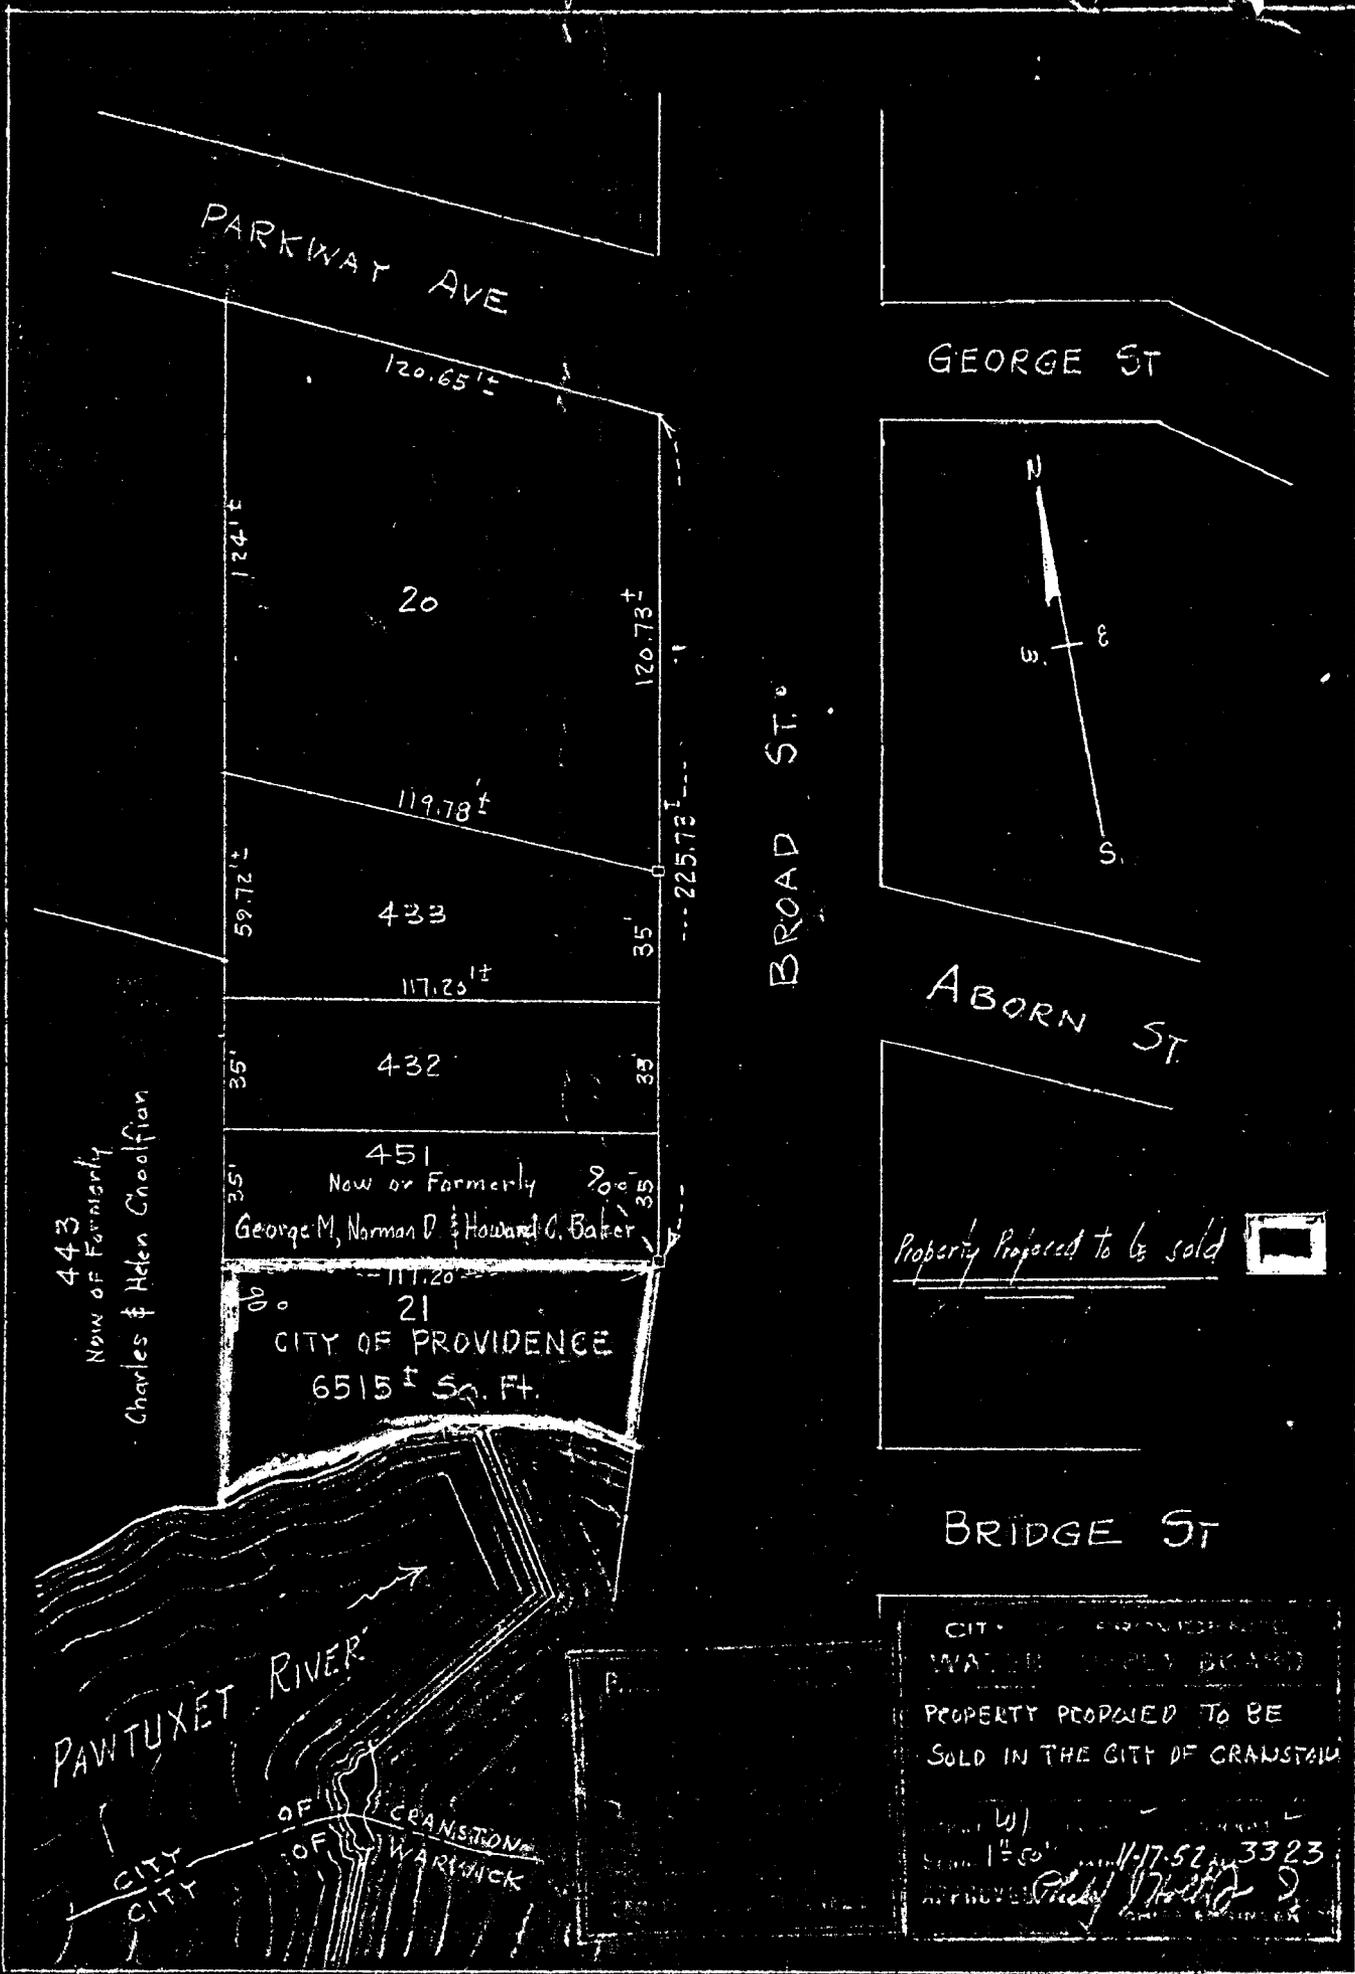

PARKWAY AVE

GEORGE ST


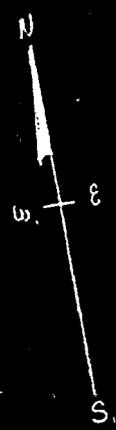


ABORN ST

BRIDGE ST

BROAD ST.

443
Now of Formerly
Charles & Helen Choolfian

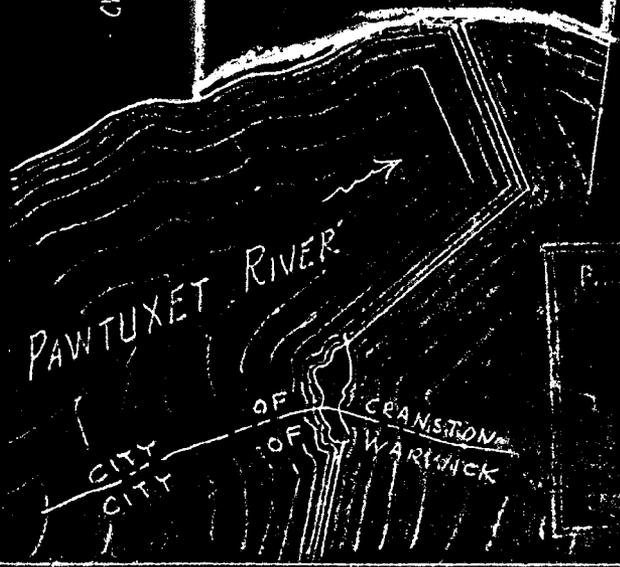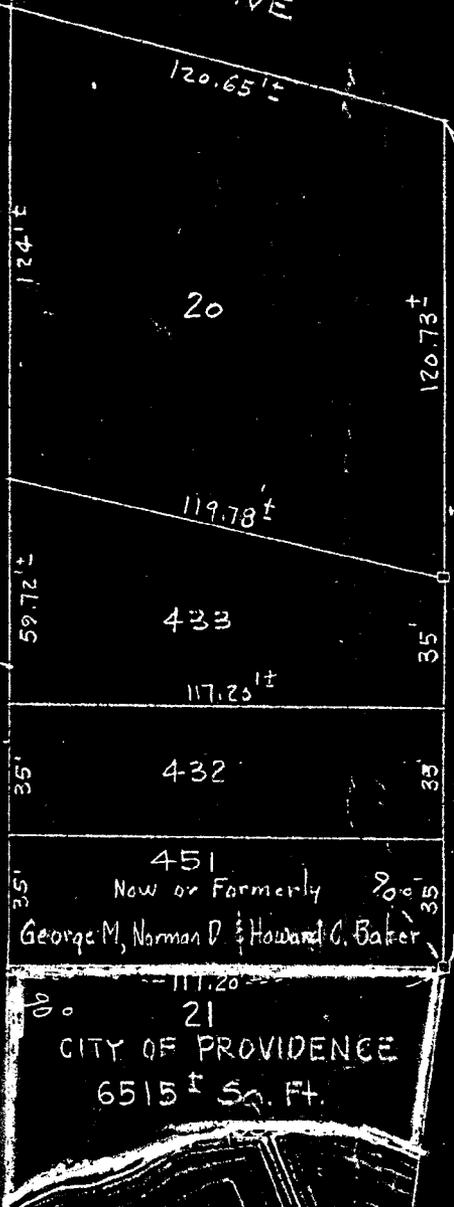

Property Proposed to be sold 

CITY OF CRANSTON
WATER SUPPLY BOARD
PROPERTY PROPOSED TO BE
SOLD IN THE CITY OF CRANSTON
APPROVED *Paul J. [Signature]* 3323
DATE 11-17-52

THE CITY OF PROVIDENCE
STATE OF RHODE ISLAND AND PROVIDENCE PLANTATIONS

RESOLUTION OF THE CITY COUNCIL

No. 188

Approved March 6, 1953

Resolved,

That His Honor the Mayor be and he hereby is authorized to sell to Sherlee S. Gershman and Edna R. Orenstein that parcel of city owned land at the northwesterly corner of Sarah and Seventh Streets, in consideration of a payment of Two Hundred Twenty (\$220.00) Dollars, same being designated as Lot 256 on Assessor's Plat 91 and having an area of 440 sq. ft., more or less.

IN CITY COUNCIL

MAR 5 - 1953

READ and PASSED
Thomas J. Lewis
President
Robert W. Clark
Clerk


APPROVED

MAR 6 1953

Walter H. Reynolds
MAYOR

RESOLUTION
OF THE
CITY COUNCIL


authorizing His Honor the Mayor
to sell a parcel of land at
Sarah and Seventh streets for
the sum of Two Hundred and
Twenty (\$220.00) Dollars to
Sherlee S. Gershman and Edna
R. Orenstein.

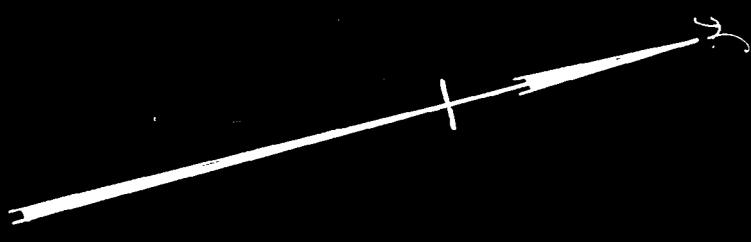

060680

March 2, 1953

40
Seventh St.
40

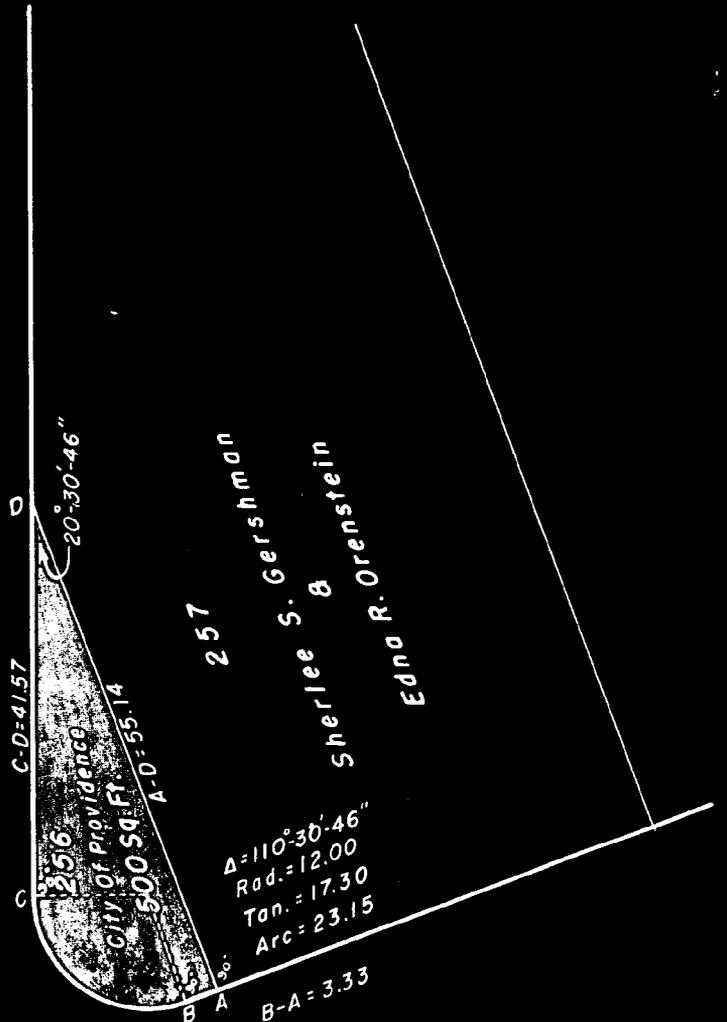

Brewster St. 40

40
Sarah St.
40

Overhill Road

Lot Numbers From Assessor's Plat 91

Proposed Sale
 (Shaded Area - ABCDA)
 Reid, W.L.B.
 1" = 20' Mar. 2, '53
 William S. Bagley
 [Signature]

THE CITY OF PROVIDENCE
STATE OF RHODE ISLAND AND PROVIDENCE PLANTATIONS

RESOLUTION OF THE CITY COUNCIL

No. 189

Approved March 6, 1953

Resolved,

That permission be and is hereby granted to Children's Friend & Service, et als., to erect a sign on the existing Marquee at 80 Mathewson Street, on City Assessor's Plat 25 on Lot 160, in accordance with plans and specifications on file in the Office of the Inspector of Buildings.

IN CITY COUNCIL

MAR 5 - 1953

READ and PASSED

James D. King
President
Everett Wilson
Clerk

APPROVED

MAR 6 1953

Walter N. Reynolds
MAYOR

RESOLUTION
OF THE
CITY COUNCIL

granting permission to
Children's Friend & Service,
et als., to erect a sign
on the existing Marquee on
80 Mathewson Street.

Messrs. Boyle and Gray
(By Request):

CITY OF PROVIDENCE
STATE OF RHODE ISLAND AND PROVIDENCE PLANTATIONS

PETITION TO THE CITY COUNCIL

TO THE HONORABLE CITY COUNCIL OF THE CITY OF PROVIDENCE:


The undersigned respectfully petitions your honorable body

February 19, 1953

to erect a sign on the existing marquee at 86 Mathewson Street, on Assessor's Plat 25 Lot 160.

*Children's Friend & Service,
Prov Charterable Fuel Society,
Rhode Island's Society for
Prevention for Cruelty to Animals.*

*Approved for Construction
Vincent Di Mase
Deputy Inspector of Bldgs.
Feb. 19, 1953*

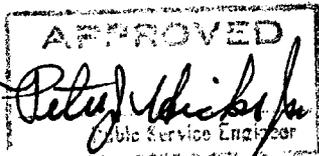

IN CITY COUNCIL

MAR 5 - 1953

READ AND GRANTED

D. Everett Whelan
CLERK

RESOLUTION OF THE CITY COUNCIL

No. **190**

Approved March 6, 1953

Resolved,

That Albin S. Lans of 187 Rochambeau Avenue be and he hereby is appointed as an Auctioneer for the remainder of the term of two years ending on the first Monday in January, 1955.

APPROVED

IN CITY COUNCIL

MAR 5 - 1953

READ and PASSED
Thomas A. Young
President
Everett White
Clerk

MAR 6 1953

Walter H. Reynolds
.....
MAYOR

RESOLUTION
OF THE
CITY COUNCIL

CITY OF PROVIDENCE
STATE OF RHODE ISLAND AND PROVIDENCE PLANTATIONS

PETITION TO THE CITY COUNCIL

TO THE HONORABLE CITY COUNCIL OF THE CITY OF PROVIDENCE:

The undersigned respectfully petitions your honorable body

that he be appointed as an Auctioneer in the City of Providence for the term of two years ending on the first Monday in January, A. D., 1955, and hereby certifies that he is a qualified elector in the City of Providence.

Name *Alvin S. Lane*

Residence *157 Rockwood Ave*

According to the records of this office the above is a qualified elector in the City of Providence.

Arthur Luzzi
Board of Canvassers and Registration

IN CITY COUNCIL

MAR 5 - 1953

READ AND GRANTED

Everett Whelan
Clerk

*Mr. Jackson
by report*

100-100000
100-100000

FEB 21 11 42 AM '53

POSTAL SERVICE OFFICE
WASHINGTON, D.C.