

The City of Providence

STATE OF RHODE ISLAND AND PROVIDENCE PLANTATIONS

CHAPTER 1769

No. 261 AN ORDINANCE AMENDING THE APPROPRIATION ORDINANCE, CHAPTER 1714, BY APPROPRIATING THE SUM OF TWO HUNDRED (\$200.00) DOLLARS TO THE RHODE ISLAND STATE DEPARTMENT, FRANCO-AMERICAN WAR VETERANS, INC., CONVENTION COMMITTEE.

Approved May 10, 1966

Be it ordained by the City of Providence:

SECTION 1. Chapter 1714 of the Ordinances of the City of Providence as approved September 17, 1965, entitled: "An Ordinance Making Appropriation of \$48,330,160.85 for the Support of the City Government for the Fiscal Year Ending September 30, 1966", as amended, is hereby further amended by appropriating the sum of Two Hundred (\$200.00) Dollars to the RHODE ISLAND STATE DEPARTMENT, FRANCO-AMERICAN WAR VETERANS, INC., CONVENTION COMMITTEE.

SECTION 2. The money hereby appropriated shall be paid to the Treasurer of the 1966 Rhode Island State Department, Franco-American War Veterans, Inc., Convention Committee to help defray the expenses of the Department Convention to be held in the City of Providence on May 20th, 21st and 22nd, 1966.

SECTION 3. The said sum of Two Hundred (\$200.00) Dollars as hereby appropriated shall be charged to the General Fund from Funds Not Otherwise Appropriated.

SECTION 4. This Ordinance shall take effect upon its passage.

IN CITY COUNCIL
APR 21 1966
FIRST READING
READ AND PASSED
Amant. G. G. G.
CLERK


APPROVED
MAY 10 1966
Joseph A. Rowley Jr.
MAYOR

IN CITY COUNCIL
MAY 5 - 1966
FINAL READING
READ AND PASSED
Samuel J. Boyd
PRESIDENT
Amant. G. G. G.
CLERK

No.

CHAPTER

AN ORDINANCE

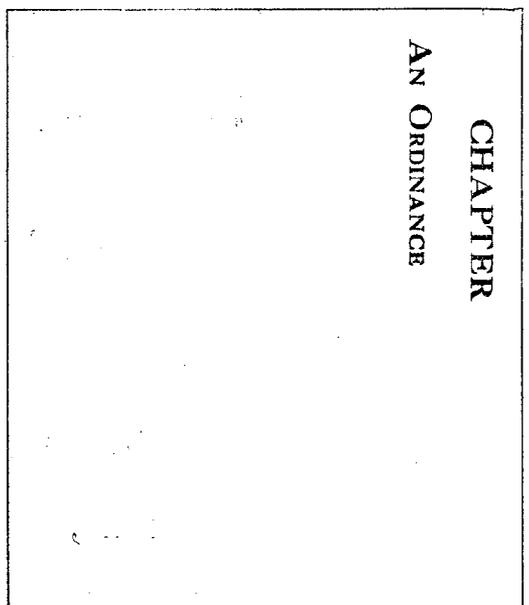

IN CITY
COUNCIL

APR 7 - 1966

FIRST READING
REFERRED TO COMMITTEE ON
FINANCE

Winnert Lopez, CLERK

THE COMMITTEE ON

Finance
APPROVES PROGRESS OF
THE WITHIN ORDINANCE

Winnert Lopez
4-15-66
Clerk

FILED

APR 4 11 16 AM '66

DEPT. OF CITY CLERK
PROVIDENCE, R.I.

RESOLUTION OF THE CITY COUNCIL

No. 262

Approved May 10, 1966

WHEREAS, during the period of May 8th. through May 18th. 1966 the Fortieth Anniversary of the Annual Catholic Charity Fund Appeal, will take place, and

WHEREAS, with each succeeding year the needs of the appeal become more apparent to effectively carry out this, the greatest work of Christian charity in the diocese of Providence.

NOW, THEREFORE BE IT RESOLVED, that fully realizing the benefits that accrue to those less fortunate citizens of Providence from the unselfish, noble and charitable programs undertaken by the Diocese, His Honor Mayor Joseph A. Doorley, Jr., and each Member of the City Council do hereby endorse this significant Appeal for the year 1966, marking the Fortieth Anniversary of Appeals for Catholic Charity Fund and express the fervent prayer that Almighty God bestow His blessings upon His Excellency, Russell J. McVinney, D.D. Roman Catholic Bishop of Providence, the Appeal's inspirational leader and upon Edward J. Costello, Lay Chairman of this year's appeal, that they be granted the strength to fulfill their goal of leading this appeal to a successful culmination.

IN CITY COUNCIL

MAY 5 - 1966

READ and PASSED

Russell J. McVinney
President
Edward J. Costello
Clerk

APPROVED

MAY 10 1966

Joseph A. Doorley Jr.
MAYOR

RESOLUTION
OF THE
CITY COUNCIL

*Council President Boyle for approval
with the number of the City Council*

THE CITY OF PROVIDENCE
STATE OF RHODE ISLAND AND PROVIDENCE PLANTATIONS

RESOLUTION OF THE CITY COUNCIL

No. 263

Approved May 10, 1966

WHEREAS, George M. Cohan, late lamented theatrical personality, whose contributions to the art of entertainment were and are still appreciated, was awarded the Congressional Medal of Honor on May 1, 1936, by the Congress of the United States, and

WHEREAS, Franklin Delano Roosevelt, late, a President of the United States of America did present that Medal to George M. Cohan in appreciation of his inspirational music by which his memory is now identified,

NOW THEREFORE BE IT RESOLVED, that His Honor Mayor Joseph A. Doorley, Jr., and the City Council do hereby acknowledge the Thirtieth Anniversary of the Award of the Congressional Medal of Honor, by the Congress of the United States of America, to George M. Cohan, late, a native and citizen of the City of Providence in the State of Rhode Island and Providence Plantations.

IN CITY COUNCIL

MAY 5 - 1966

READ and PASSED

Wm. J. Boyle
President
Vincent Chapin
Clerk

APPROVED

MAY 10 1966

Joseph A. Doorley Jr.
MAYOR

THE CITY OF PROVIDENCE
STATE OF RHODE ISLAND AND PROVIDENCE PLANTATIONS

RESOLUTION OF THE CITY COUNCIL

No. 264

Approved May 10, 1966

RESOLVED, That His Honor, the Mayor, be and he hereby is authorized to execute a conveyance to the Jewish Community Center of Providence, a non-profit Rhode Island corporation, or its nominee, of the westerly portion of Lot 7 on City Assessor's Plat 7, known as the Sessions Street Playground, bounding westerly on Elmgrove Avenue, bounding northerly on land now or lately of Brown University, bounding easterly in part on land of the City of Providence and in part on land now or lately of the Jewish Community Center of Providence and bounding southerly on Sessions Street, said premises containing eighty four thousand (84,000) square feet of land more or less, and being the westerly portion of that certain plat entitled, "Providence, R. I. City Engineer's Office, City Property Department, May 5, 1966, No. 062974" and that

His Honor, the Mayor, is hereby authorized as consideration for the conveyance hereinbefore described to receive for recreation purposes a conveyance from the Jewish Community Center of Providence of Lot 151 on City Assessor's Plat 7, as said Plat stands April 18, 1966, said Lot 151 containing approximately seventy thousand eight hundred twenty-nine (70,829) square feet of land, together with all improvements thereon, and

Be it further resolved that the said conveyances by the City of Providence and the Jewish Community Center of Providence shall contain the following agreements:

1. That the Jewish Community Center of Providence agrees to cause the buildings and improvements presently existing on its premises, Lot 151 on City Assessor's Plat 7, to be removed, and to reconstruct athletic fields for the benefit of the City of Providence, of the same type as those now in existence on said Session Street Playground to be laid out in accordance with plans of the Department of Recreation of said City, all at the expense of the said Jewish Community Center of Providence, and

2. That the JEWISH COMMUNITY CENTER of Providence covenants that the premises it shall receive by deed shall be used for its corporate purposes as a community center only; and should the corporation cease to exist or should the land no longer be used for corporate purposes, then the City of Providence shall have the right of first refusal of purchase at a price not to exceed the then fair market value.

RESOLUTION
OF THE
CITY COUNCIL

The City of Providence

STATE OF RHODE ISLAND AND PROVIDENCE PLANTATIONS

Page 2

3. That the City of Providence covenants that the balance of said area known as Sessions Street Playground and the area it shall receive by deed shall be used for recreation purposes only; and should this land or any portion thereof no longer be used for recreation purposes, then the Jewish Community Center of Providence shall have the right of first refusal of purchase at a price not to exceed the then fair market value.

4. That the Jewish Community Center and the City of Providence agree to use their best efforts during the period of construction of the new center to provide auxiliary ballfields and playground area to the end that recreational opportunities will not be substantially reduced in the area.

IN CITY COUNCIL

MAY 5 - 1966

READ and PASSED

Daniel J. Byrnes
President
Vincent A. ...
Clerk

APPROVED


MAY 10 1966

Joseph A. Dowley Jr.
MAYOR

No.

CHAPTER

AN ORDINANCE

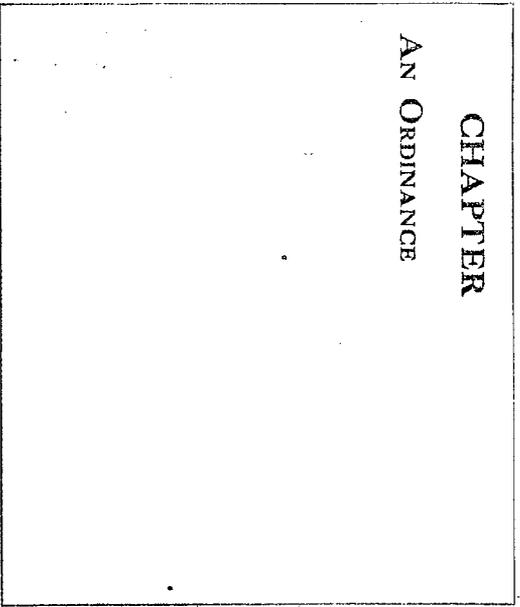

THE COMMITTEE ON

City Property

Approves Passage of
The Within Resolution

.....Chairman


Ernest Becker
4-28-66
.....Clerk

PROVIDENCE, R. I.
 U. S. DEPT. OF COMMERCE
 CITY PROPERTY SURVEY
 Plan No. 062974
 Date May 5, 1966

Shaded area lettered A-B-C-D-E-F-A to be
 exchanged for shaded area lettered F-G-H-J-K-L-F.

Brown University

Elmgrove Ave.

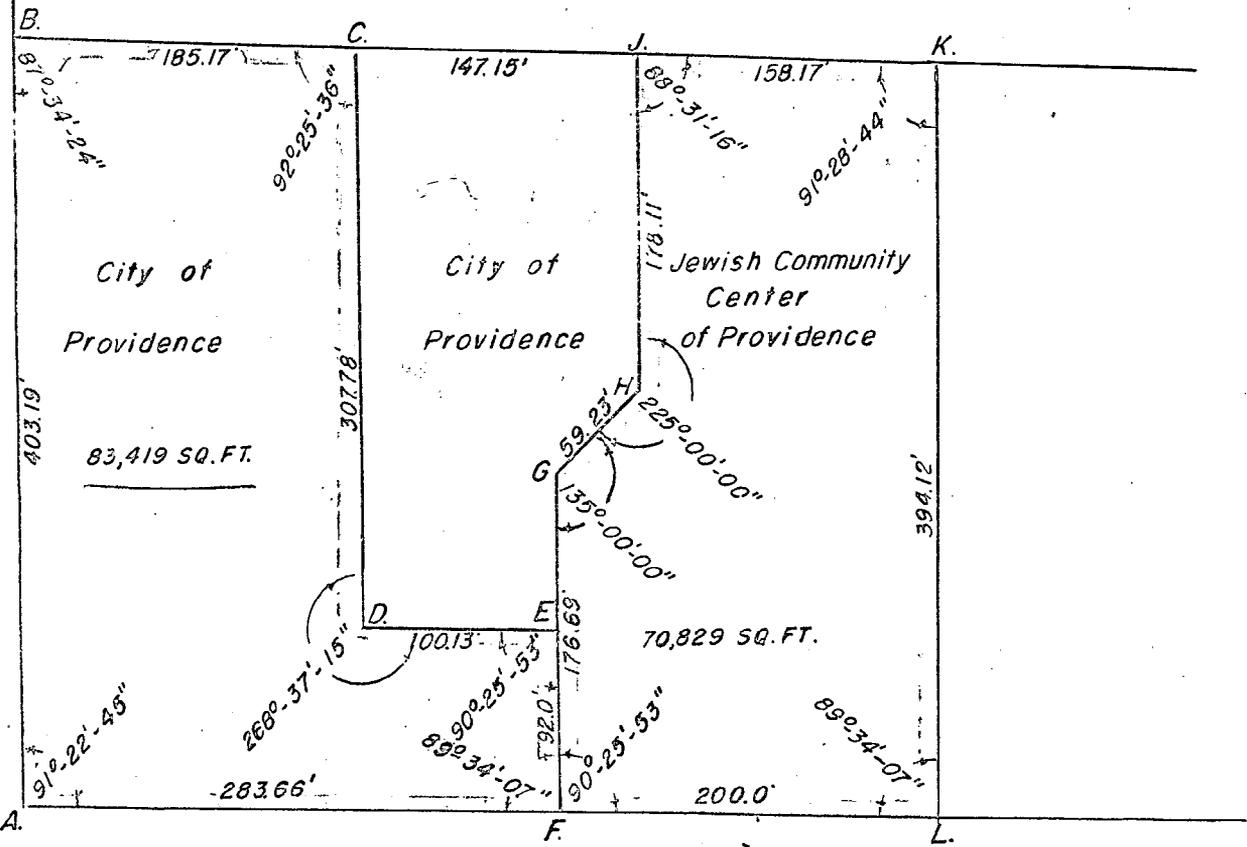

83,419 SQ. FT.

70,829 SQ. FT.

Session

St.
 CITY OF PROVIDENCE, R. I.
 Public Works Dept. - Engineering Division
 Showing Exchange of land.
 Drawn by E.A.K. C. R.J.Q.
 Scale 1" = 100' Date May 5, 1966
 Checked by [Signature]
 Approved Robert B. Strong

THE CITY OF PROVIDENCE
STATE OF RHODE ISLAND AND PROVIDENCE PLANTATIONS

RESOLUTION OF THE CITY COUNCIL

No. 265

Approved May 10, 1966

RESOLVED, That His Honor the Mayor is authorized to execute deeds of conveyances to the following persons or their nominees of the designated lots in that plat entitled "Amendment of Proposed Sub-Division in Roger Williams Park Owned by the City of Providence, Scale 1"=40' April 17, 1964" at the prices listed:

<u>Name</u>	<u>Lot</u>	<u>Amount</u>	<u>Deposit</u>	<u>Balance</u>
S. S. Rosen Realty Company 139 Arnold Avenue Edgewood, Rhode Island	5	\$7,300	\$730.00	\$6,570
S. S. Rosen Realty Company 139 Arnold Avenue Edgewood, Rhode Island	11	\$4,500	\$450.00	\$4,050
Frank Denellio and wife Margaret D. 100 Carolina Avenue Providence, R. I.	18	\$4,300	\$430.00	\$3,870

Said bidders must pay to the City Collector the balance within ninety (90) days after the date of approval of this Resolution unless time is extended by the Committee on City Property.

IN CITY COUNCIL

MAY 5 - 1966

READ and PASSED

Samuel J. Soyle
President
Richard L. P. P.
Clerk

APPROVED

MAY 10 1966

Joseph A. Pawley Jr.
MAYOR

RESOLUTION
OF THE
CITY COUNCIL

THE COMMITTEE ON
City Property
Approves passage of
The Within Resolution


CHAIRMAN

Committee
4-30-16



Notes

Proposed sale is indicated by shaded area A-B-C-D-A.
 Lot nos. from Amendment of Proposed Subdivision in Roger Williams Park owned by City of Providence Scale 1" = 40' (Revised) April 17, 1964, and Recorded in the Office of the Recorder of Deeds in Plat Book 44 Page 26.

PROVIDENCE, R. I.
 P. W. DEPT. - SALES & PERMITS OFFICE
 CITY PROPERTY SECTION
 Plat No. 062646
 Date April 1, 1964

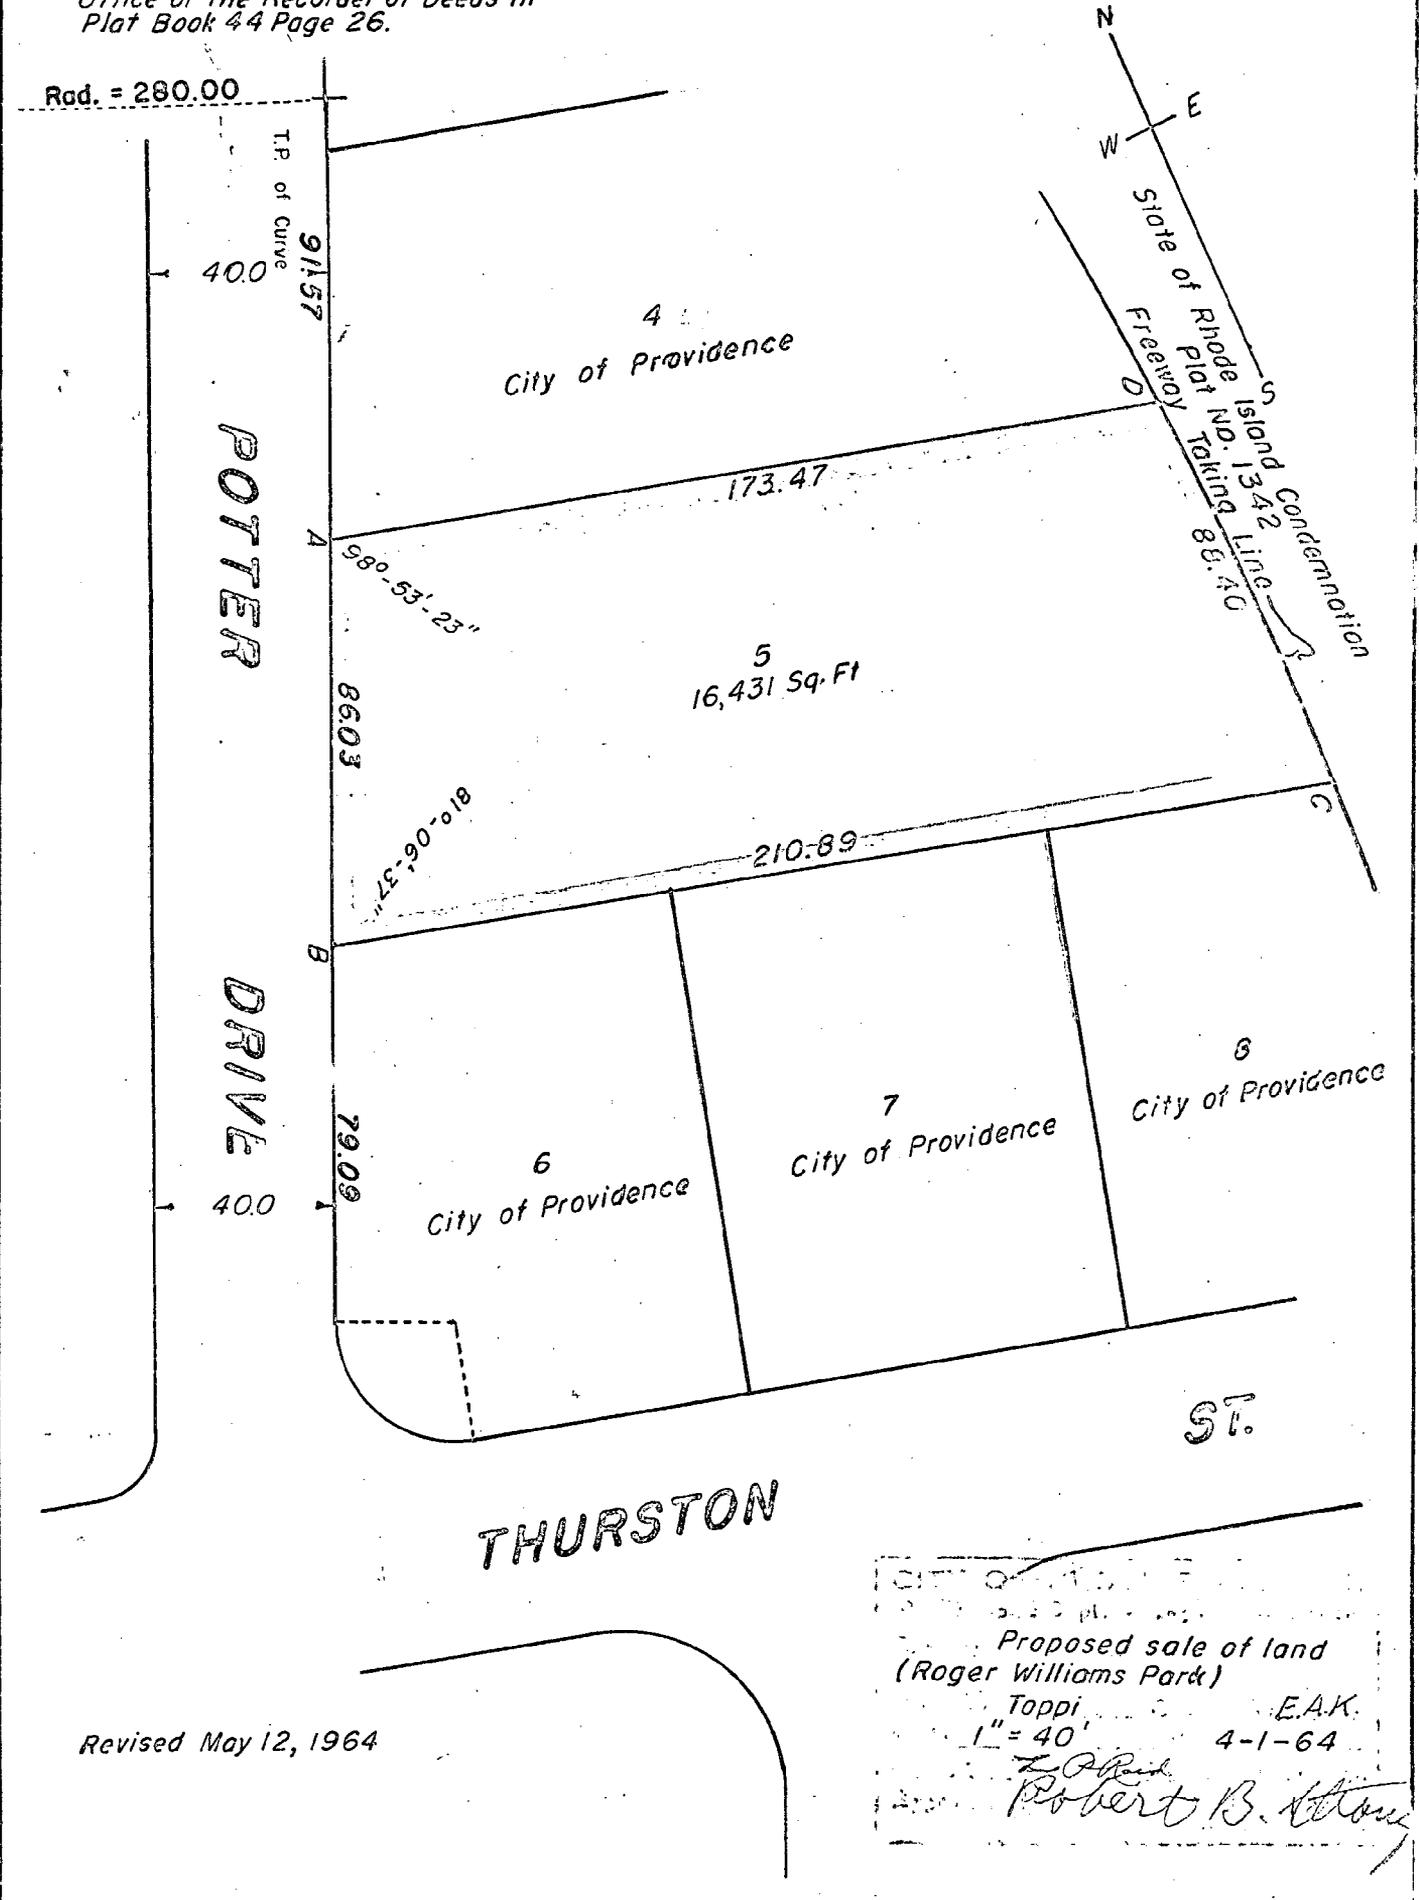

PROVIDENCE, R. I.
 P. W. DEPT. - ENGINEERING OFFICE
 CITY PROPERTY SECTION
 Plat No. 062672
 Date July 21, 1964

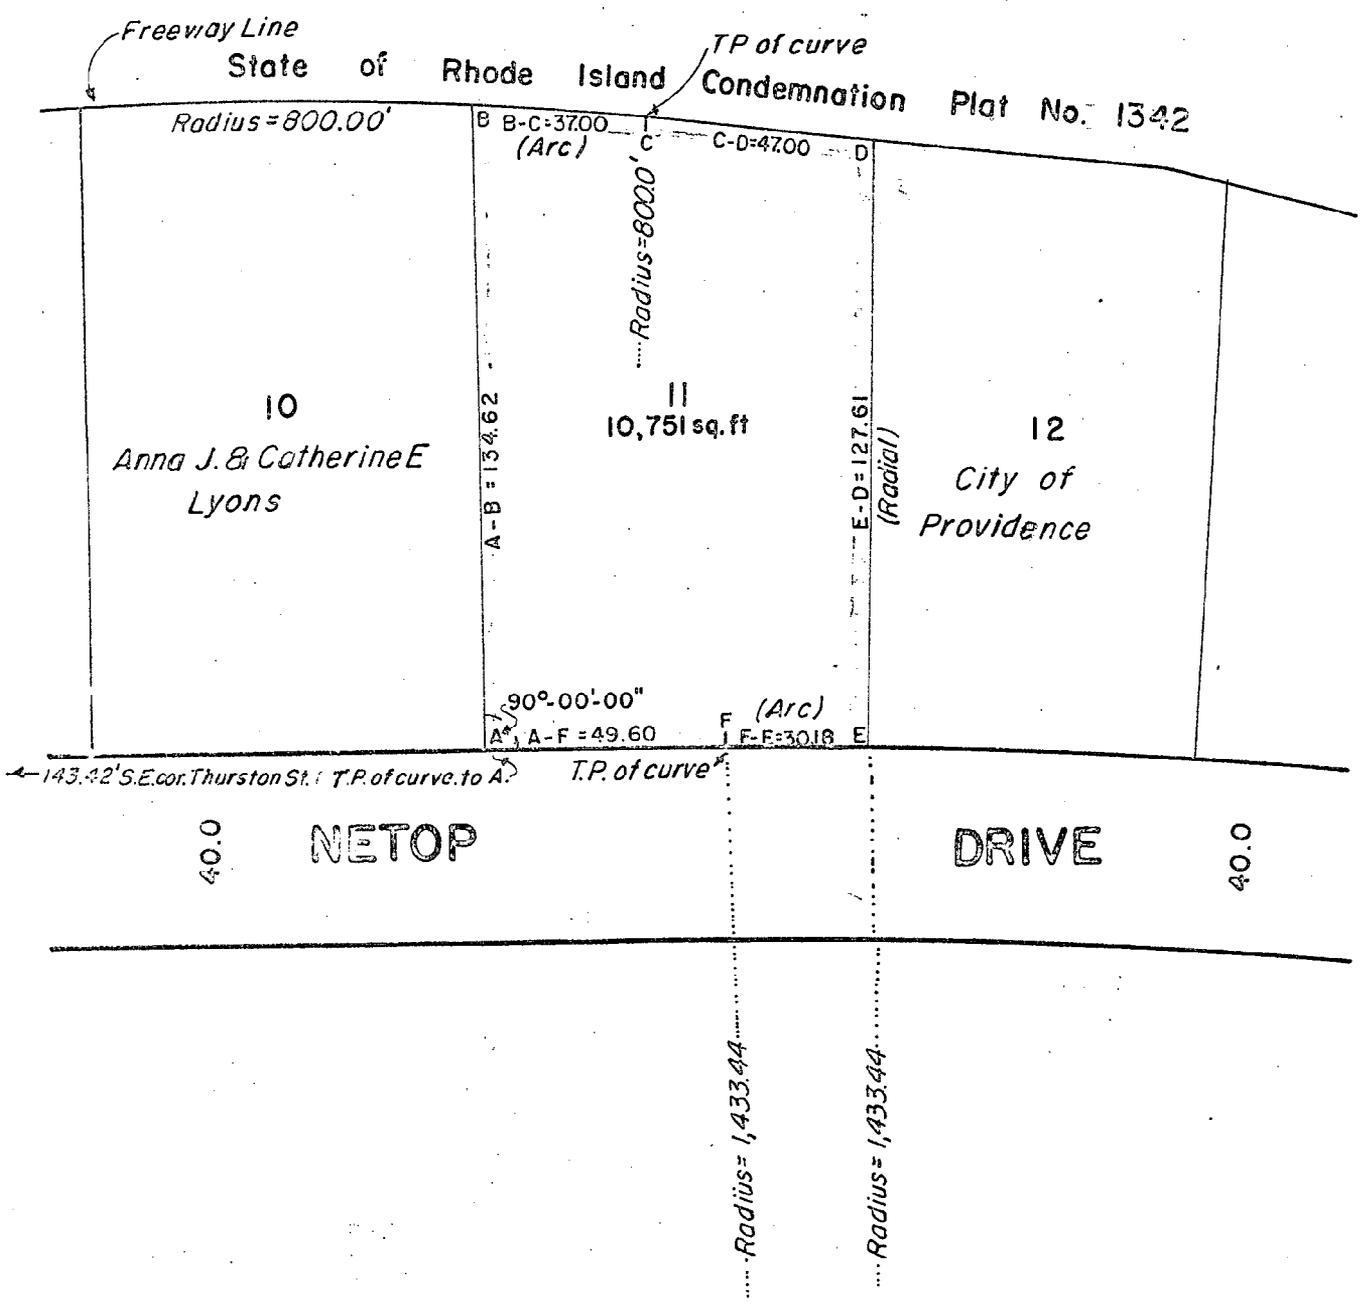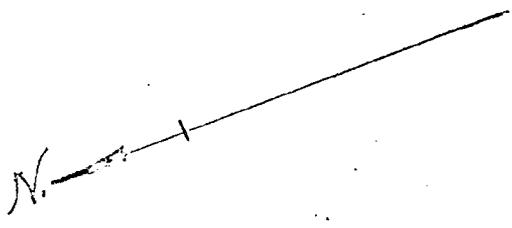


Notes:
 Proposed sale is indicated by shaded area A-B-C-D-E-F-A.
 Lot numbers from "Amendment of Proposed Subdivision in Roger Williams Park owned by City of Providence, Scale 1"=40' (Revised) April 17, 1964" and recorded in the office of the Recorder of Deeds in Plat Book 44 Page 26.

CITY OF PROVIDENCE, R. I.
 Public Works Dept. - Engineering Office
 Showing Proposed Sale (Shaded Area)
 Drawn by W. J. B. Checked by L. P. R.
 Scale 1" = 40' Date July 21, 1964
 Corrected by [Signature] Associate Engr.
 Approved by Richard E. Caspello
 CHIEF ENGINEER

PLAT NO. 062913
 DATE December 30, 1965

STATE OF RHODE ISLAND CONDEMNATION PLAT NO. 1342

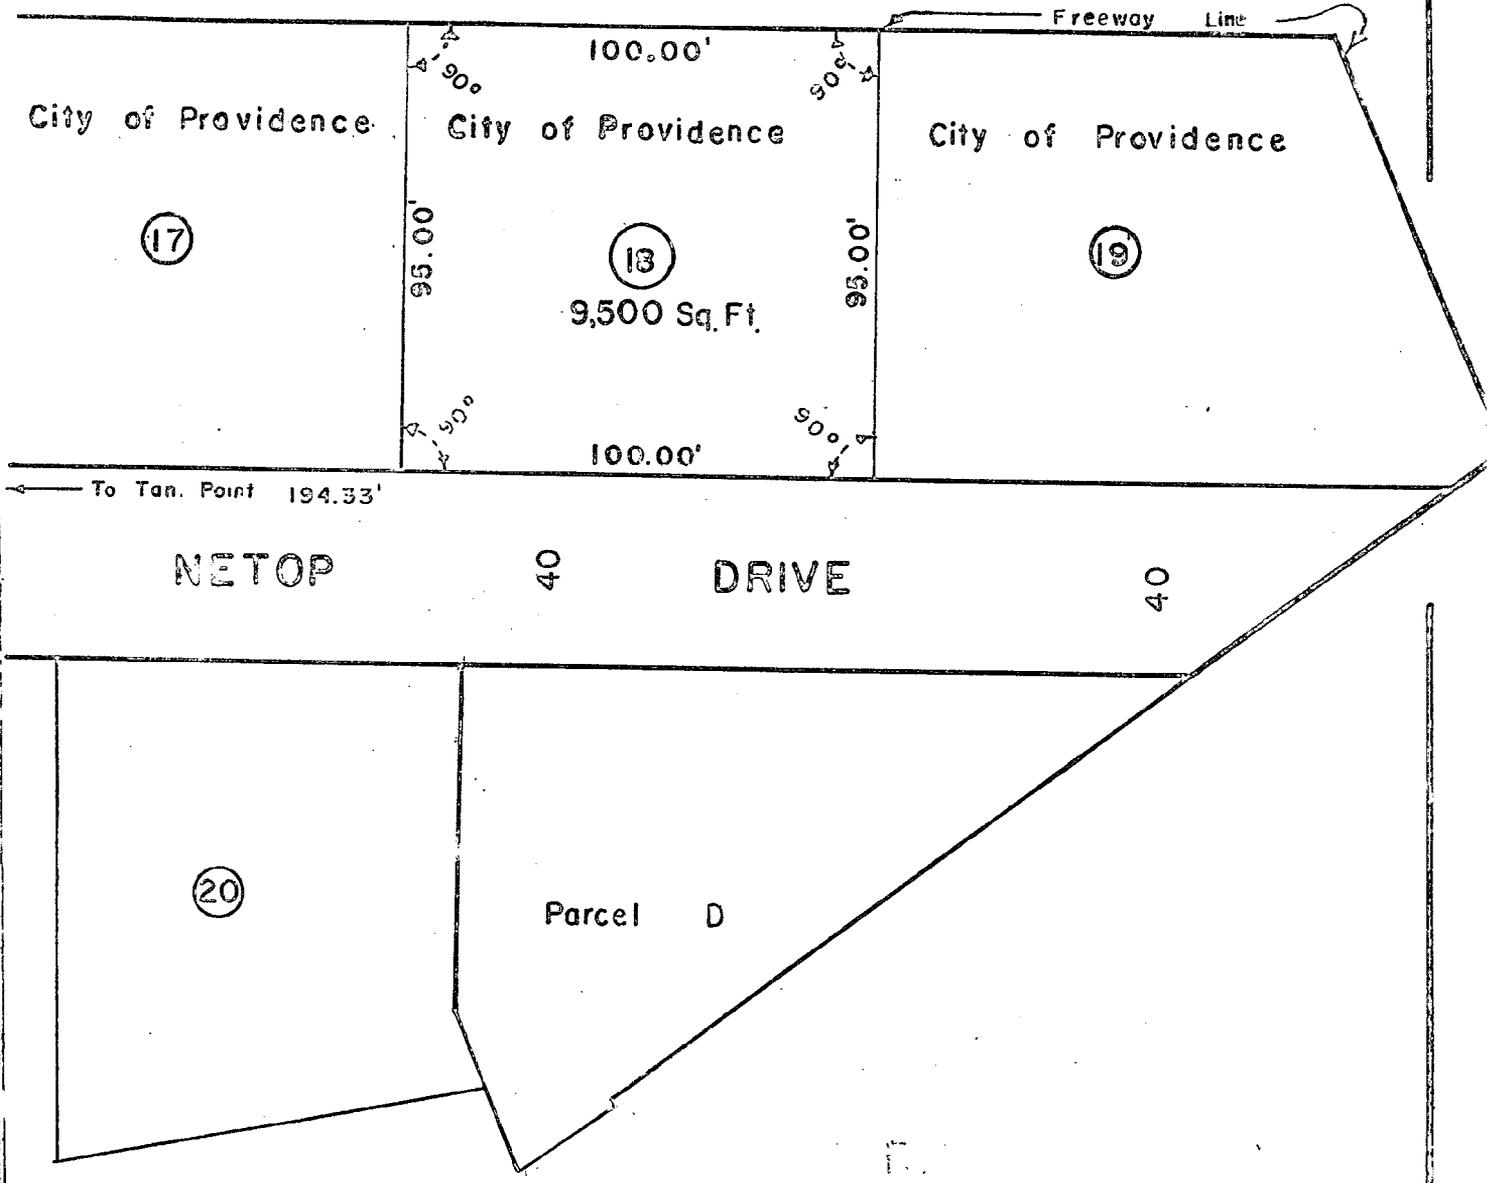

NOTE:
 LOT NUMBERS ARE FROM "AMENDMENT
 OF PROPOSED SUBDIVISION IN ROGER
 WILLIAMS PARK OWNED BY CITY OF
 PROVIDENCE"(REVISED APRIL 17, 1964)

Proposed Sale of lot 18 in
 Roger Williams Park Plat
 Scungio L.P.R.
 1"=40' Dec. 30, 65
L.P.R. Scungio
 Robert B. Strong

THE CITY OF PROVIDENCE
STATE OF RHODE ISLAND AND PROVIDENCE PLANTATIONS

RESOLUTION OF THE CITY COUNCIL

No. 266

Approved May 10, 1966

RESOLVED,

That the City Council of the City of Providence hereby orders the assessment and collection of a tax on the ratable real estate and tangible personal property and ratable intangible personal property (the tax on ratable intangible property to be at the rate of forty cents on each one hundred dollars of the value thereof) in a sum not less than \$30,500,000 nor more than \$32,000,000; said tax is for ordinary expenses, charges and sinking funds, for the payment of interest and indebtedness in whole or in part of said City, and for other purposes authorized by law.

The City Assessor shall assess and apportion said tax on the inhabitants and ratable property of said City as of the 31st day of December, A. D. 1965, at twelve o'clock, noon, Eastern Standard Time according to law, and shall on completion of said assessment, date and sign the same, and shall make out and certify to the City Collector of the City of Providence, on or before the 15th day of June, A. D. 1966, a complete list of the names of the persons taxed and of the total value of all the real estate taxes to each person, also the amount of personal estate assessed against each person, and also the total amount of the tax assessed against each person on said real estate and personal estate, opposite the name of the person or persons assessed, the assessment of real estate and of personal estate to appear in separate columns in said list. Said tax shall be due and payable on and between the 1st day of October, next and the twenty-fourth day of October, A. D. 1966, next, and all taxes remaining unpaid on said last named day shall carry until collected a penalty at the rate of eight percentum per annum upon such unpaid taxes. Provided, however, said tax may be paid in four installments, the first installment of twenty-five percentum on or before the twenty-fourth day of October, A. D. 1966, and the remaining installments as follows: Twenty-five percentum on the twenty-fourth day of January, A. D. 1967; Twenty-five percentum on the twenty-fourth day of April, A. D. 1967; and Twenty-five percentum on the twenty-fourth day of July, A. D. 1967. Each installment of taxes, if paid on or before the last day of each installment period successively and in order, shall be free from any charge for interest. If the first installment or any succeeding installment of taxes is not paid by the last date of the respective installment period or periods as they occur, then the whole tax or remaining unpaid balance of the tax, as the case may be, shall immediately become due and payable and

RESOLUTION
OF THE
CITY COUNCIL

[The body of the document contains extremely faint and illegible text, likely representing the resolution's content.]

THE CITY OF PROVIDENCE
STATE OF RHODE ISLAND AND PROVIDENCE PLANTATIONS

RESOLUTION OF THE CITY COUNCIL

No.

Approved

-2-

shall carry, until collected, a penalty at the rate of eight per-
centum per annum. The City Collector, shall by advertisement, in
the public newspapers of the City, notify all persons assessed to
pay their respective taxes at his office on and between the said
1st and twenty-fourth day of October, A. D., 1966, both days
inclusive; said Collector shall attend daily during said periods
Saturdays, Sundays and Holidays excepted, at his office from nine
o'clock, A.M. to five o'clock P.M. to receive said taxes.

IN CITY COUNCIL

MAY 5 - 1966

READ and PASSED

Marshall J. Boyle
.....
President
Vincent C. Caspina
.....
Clerk

APPROVED

MAY 10 1966

Joseph A. Paerley J
.....
MAYOR

RESOLUTION
OF THE
CITY COUNCIL

THE COMMITTEE ON

Finance

Approves Passage of
The Within Resolution

Chairman

Democrat
5-2-26
Clark

[Faint, illegible text, likely bleed-through from the reverse side of the page]