

THE CITY OF PROVIDENCE
STATE OF RHODE ISLAND AND PROVIDENCE PLANTATIONS

RESOLUTION OF THE CITY COUNCIL

No. 701

Approved November 25, 1987

RESOLUTION APPROVING ADMIRAL TERRACE ROADS AS PUBLIC RIGHTS-OF-WAY

WHEREAS, the Providence Housing Authority has been the recipient of Federal funds for modernization; and,

WHEREAS, approximately \$15.0 million of these modernization funds have been expended and/or allocated to the Chad Brown/Admiral Terrace Housing Development; and,

WHEREAS, the City of Providence municipal government has an interest in promoting decent, safe, sanitary, and affordable public housing for low-income residents; and,


WHEREAS, the City of Providence has executed a Cooperative Agreement with the Providence Housing Authority, which - among other things - provides for the same level of municipal services provided other citizens of the city;


NOW, THEREFORE, be it resolved by the City Council of the City of Providence that the roadway through Admiral Terrace be accepted as a public right-of-way.


IN CITY COUNCIL

NOV 19 1987

READ AND PASSED

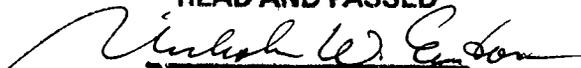
PRES.

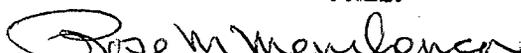
CLERK

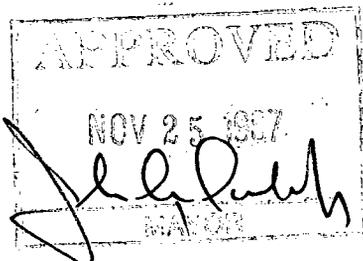

IN CITY COUNCIL
JUN 4 1987
FIRST READING
REFERRED TO COMMITTEE ON
Recommendation CLERK
PUBLIC WORKS

THE COMMITTEE ON PUBLIC WORKS July 15, 1987

Recommends *Be Continue*
Richard R. Clement
Clerk

THE COMMITTEE ON PUBLIC WORKS

Approves Passage of
The Within Resolution
Bo M. Mendenhall
Chairman
Clerk
November 4, 1987

Council President Pro Tempore Stravato (By Request)



PROVIDENCE HOUSING AUTHORITY

P.O. BOX 5955
100 BROAD STREET
PROVIDENCE, R.I. 02903
TEL. 401-751-6400

Stephen J. O'Rourke
~~EUGENE J. CAPOCCA~~
EXECUTIVE DIRECTOR

BEVERLY E. LEDBETTER
CHAIRMAN

DOMENIC V. SCHIANO
ASSISTANT SECRETARY/TREASURER

May 19, 1987

Honorable Louis Stravato
Providence City Council
c/o City Clerk's Office
City Hall
Providence, RI 02903

Dear Councilman Stravato:

Attached is the site plan - including road dimensions - for Admiral Terrace Housing Development.

As I mentioned to you on the phone, the PHA is asking the city to accept the road as public rights-of-way. It's imperative that this be accepted by the city as soon as possible, since the Department of Housing and Urban Development has made it a condition for funding.

I would appreciate it if you could get it on the docket for the 4 June 1987 meeting.

If you have any questions, please give me a call.

Thanks for your help.

Sincerely,

Stephen J. O'Rourke
Interim Executive Director

SJO/me
Attachment

RECEIVED
MAY 19 1987
12:30 PM

DEPT. OF CITY CLERK
PROVIDENCE, R.I.
MAY 20 12 38 PM '87

FILED

City of Providence



Rhode Island

Department of City Clerk

MEMORANDUM

DATE: June 8, 1987

TO: Rocco A. DeLuca, Director of Public Works

SUBJECT: PUBLIC RIGHT-OF-WAY, ADMIRAL TERRACE ROADS

CONSIDERED BY: Committee on Public Works

DISPOSITION: Attached are copies of the subject resolution,
along with a map of the area, for your study and report back
in writing to the said committee.

Michael R. Clement,

First Deputy **City Clerk**

City of Providence



Rhode Island

Department of City Clerk

MEMORANDUM

DATE: July 28, 1987

TO: Rocco A. DeLuca, Director of Public Works

SUBJECT: PUBLIC RIGHT-OF-WAY, ADMIRAL TERRACE ROADS

CONSIDERED BY: Committee on Public Works

DISPOSITION: Attached are copies of the subject resolution, along with a map of the area, for your study and report back in writing to the said committee.

SECOND REQUEST

Michael R. Clement
Michael R. Clement,
First Deputy City Clerk

City of Providence



Rhode Island

Department of City Clerk

MEMORANDUM

DATE: June 8, 1987

TO: B. James Suzman, Traffic Engineer

SUBJECT: PUBLIC RIGHT-OF-WAY, ADMIRAL TERRACE ROADS

CONSIDERED BY: Committee on Public Works

DISPOSITION: Attached are copies of the subject resolution,
along with a map of the area, for your study and report
back in writing to the said committee.

Michael R. Clement,
First Deputy **City Clerk**


City of Providence



Rhode Island

Department of City Clerk

MEMORANDUM

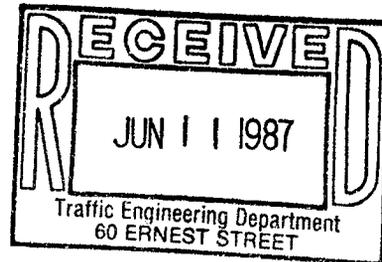

DATE: June 8, 1987

TO: B. James Suzman, Traffic Engineer

SUBJECT: PUBLIC RIGHT-OF-WAY, ADMIRAL TERRACE ROADS

CONSIDERED BY: Committee on Public Works

DISPOSITION: Attached are copies of the subject resolution,
along with a map of the area, for your study and report
back in writing to the said committee.

Disposition:

No objection. It is recommended that once and if the Public Works Department accepts the roadways, that No Parking signs be posted on said roadways since they are for two-way traffic and only twenty feet wide.

B. James Suzman
June 15, 1987

Michael R. Clement
Michael R. Clement,
First Deputy City Clerk

ROCCO A. DeLUCA
DIRECTOR



JOSEPH R. PAOLINO, JR.
MAYOR

Department of Public Works
"Building Pride In Providence"

November 3, 1987

Mr. Michael Clement
First Deputy City Clerk
City Hall - Prov., R.I. 02903

Re: Rights-Of-Way
Chad-Ad Modernization

Dear Mr. Clement:

After reviewing the above-captioned data, this letter will serve as certification by the Department of Public Works, for the acceptance of the roadways within the Chad-Ad Modernization Project.

This determination is based upon the above information, together with conversations with Mr. Steven O'Rourke, Executive Director of the Providence Housing Authority, who has assured this department that the construction of said roadways will be undertaken with the City of Providence Standards in mind. However, please note that there will be some deviations to said standards that will be handled on an individual basis in the field at time of construction.

The City of Providence, Department of Public Works, reserves the right to on-going inspection while construction is being undertaken.



If you require further information regarding this matter, please contact this office.

Very truly yours,

Rocco A. De Luca
Director of Public Works

RAD:j

CC: Mr. Steven O'Rourke - Exec. Director, P.H.A.
Mr. Anthony G. Stanzione, Jr., P.E. - City Eng.
Mr. Alexander A. Scungio, R.L.S. - Assoc. Eng.
File

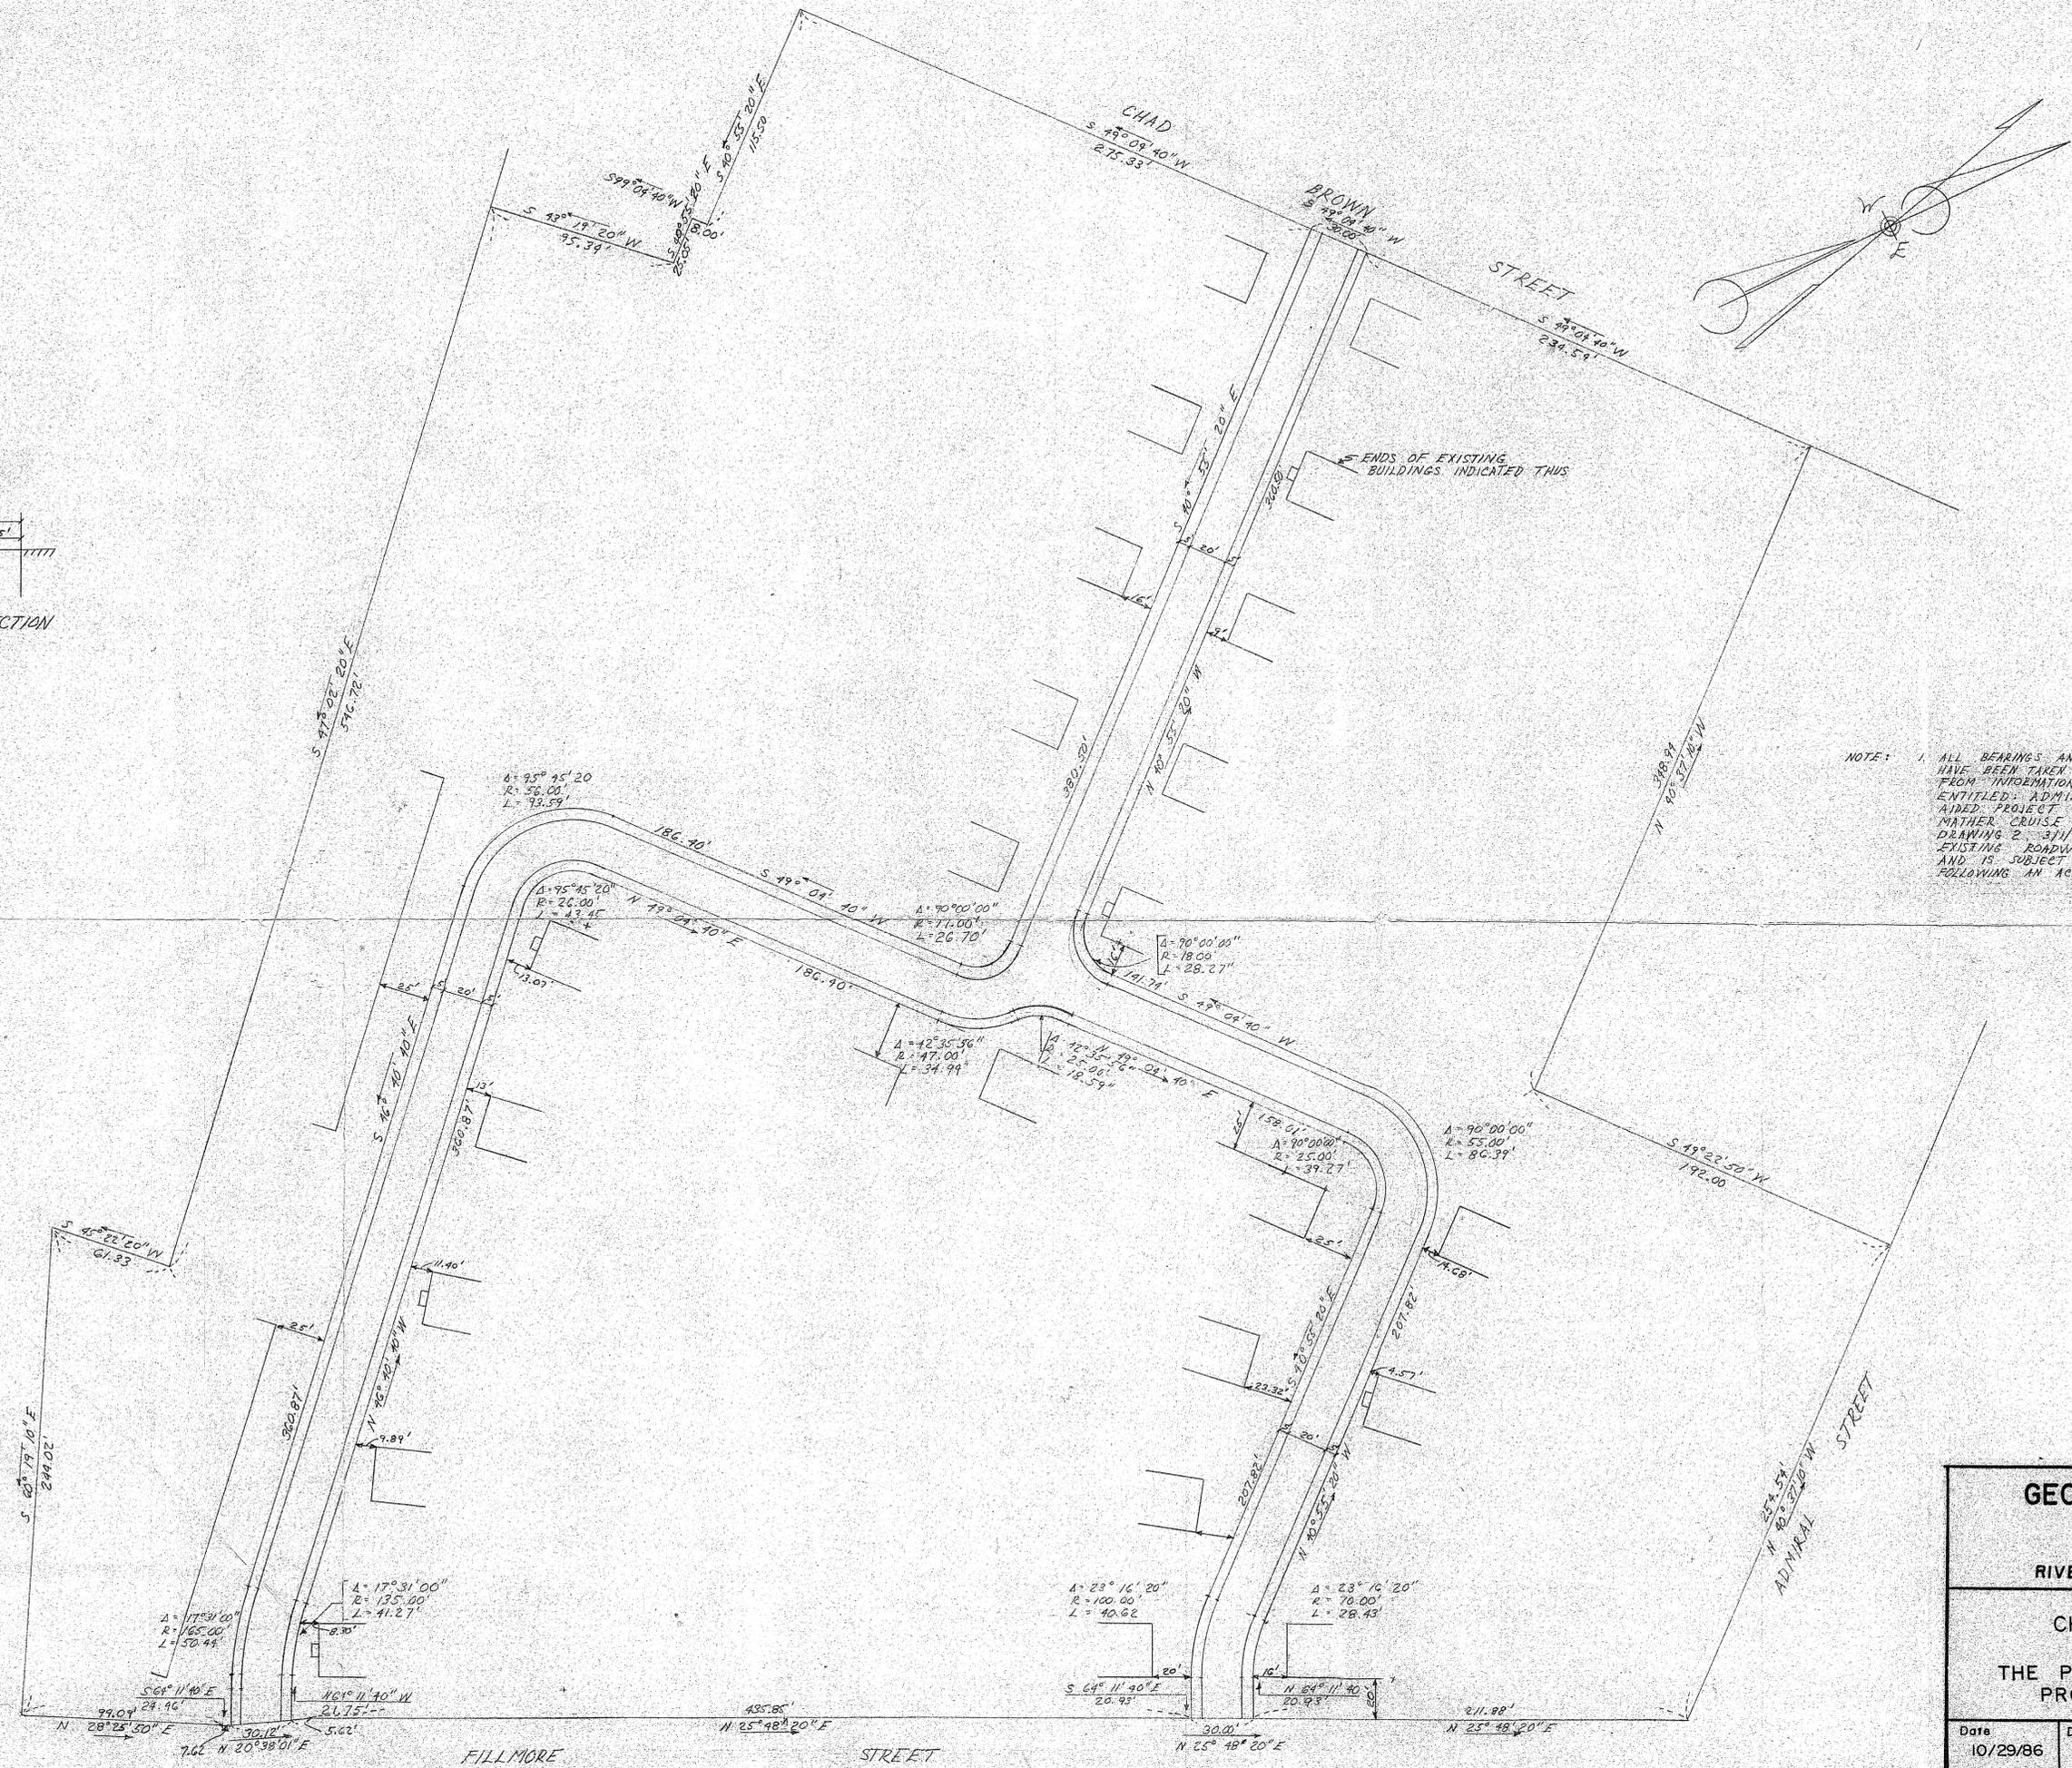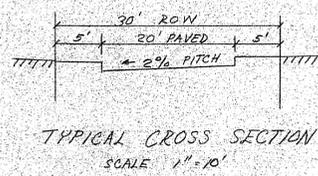

NOTE: ALL BEARINGS AND DIMENSIONS SHOWN HAVE BEEN TAKEN FROM OR DETERMINED FROM INFORMATION GIVEN ON A PLAN ENTITLED: ADMIRAL TERRACE P.H.A. PROJECT R.I. 14A CREEK RENT, WALTER CRUISE & ALDRICH GROUP A DRAWING 2-31150 FROM WHICH THE EXISTING ROADWAY WAS CONSTRUCTED AND IS SUBJECT TO POSSIBLE MODIFICATIONS FOLLOWING AN ACTUAL FIELD SURVEY.



GEORGE J. GEISSER, III
No. 1085
REGISTERED PROFESSIONAL ENGINEER

GEORGE J. GEISSER JR. CO.
CONSULTING ENGINEERS
227 WAMPANOG TRAIL
RIVERSIDE RHODE ISLAND 02915

CHAD-AD MODERNIZATION
for
THE PROVIDENCE HOUSING AUTHORITY
PROVIDENCE, RHODE ISLAND

Date 10/29/86	Drawn By J.C.III	Checked By G.J.G.III	Scale 1" = 40'	Job No. H -
PROPOSED ROAD SITE PLAN				Sheet No. 1