

# RESOLUTION OF THE CITY COUNCIL

No. 276

Approved March 23, 1979

RESOLVED, DECREED AND ORDERED, That Cabot Street, from Angell Street to Meeting Street, shown as cross-hatched area and designated by the letters A-B-C-D-A on the accompanying plan entitled, "Providence, R.I., P.W. Dept. Engineering Office, Street Line Section Plan No. 064074, Date December 15, 1978", has ceased to be useful to the public and the same is abandoned as a public highway, subject to the acceptable alternatives of the Water Supply Board regarding water and hydrant service as follows:

1. Abandon the water and hydrant service at Angell Street;
  2. An easement, stating that the Water Supply Board shall service the line with the provision that there be no construction upon it;
  3. Line could be abandoned and put in meter pit inside Angell Street;
  4. Running of a line off Meeting Street to the Fletcher property;
- none of which shall be at Water Board's expense;

and the damage to the abutters is appraised at nothing and so awarded, and it is further

ORDERED, That the Superintendent of Street Signs and Numbers be and he is hereby directed to cause a sign to be placed on Cabot Street, from Angell Street to Meeting Street, abandoned as foresaid, having thereon the words, "Not a Public Highway", and it is further

ORDERED, That after the entry of this order or decree, the City Clerk shall cause a notice thereof to be published in a newspaper, published in the County of Providence, at least once each week for three successive weeks and a further personal notice shall be served by the City Sergeant upon every owner of land abutting Cabot Street, from Angell Street to Meeting Street, which has been abandoned, who is known to reside within this State.

**APPROVED**

BE IT FURTHER RESOLVED, That Resolution No. 54, Approved

MAYOR

January 22, 1979 is hereby rescinded.

IN CITY COUNCIL

MAR 15 1979  
READ AND PASSED

*Ralph Laugel*  
PRES.

*Rose M. Mendonca*  
CLERK

*James A. Carci, Jr.*

MAR 23 1979

NOV 12 1944

NOV 12 1944

NOV 12 1944

APPROVED

THE COMMITTEE ON  
FINANCE

Approves Passage of  
The Within Resolution

Chairman

**CITY OF PROVIDENCE**  
STATE OF RHODE ISLAND AND PROVIDENCE PLANTATIONS

## RESOLUTION OF THE CITY COUNCIL

No 54

Approved: January 22, 1979

RESOLVED, DECREED AND ORDERED, That Cabot Street, from Angell Street to Meeting Street, shown as cross-hatched area and designated by the letters A-B-C-D-A on the accompanying plan entitled, "Providence, R.I., P.W. Department Engineering Office, Street Line Section Plan No. 064074, Date December 15, 1978", has ceased to be useful to the public and the same is abandoned as a public highway and the damage to the abutters is appraised at nothing and so awarded and it is further

ORDERED, That the Superintendent of Street Signs and Numbers be and he is hereby directed to cause a sign to be placed on Cabot Street, from Angell Street to Meeting Street, abandoned as aforesaid, having thereon the words, "Not a Public Highway" and it is further


ORDERED, That after the entry of this order or decree the City Clerk shall cause a notice thereof to be published in a newspaper, published in the County of Providence, at least once each week for three successive weeks and a further personal notice shall be served by the City Sergeant upon every owner of land abutting Cabot Street, from Angell Street to Meeting Street, which has been abandoned, who is known to reside within this state.

A true copy;  
Attest:

*Rose M. Mendonca*

Rose M. Mendonca  
City Clerk

PROVIDENCE, R. I.  
P. W. DEPT. - ENGINEERING OFFICE  
STREET LINE SECTION  
Plan No. 064074  
Date December 15, 1978

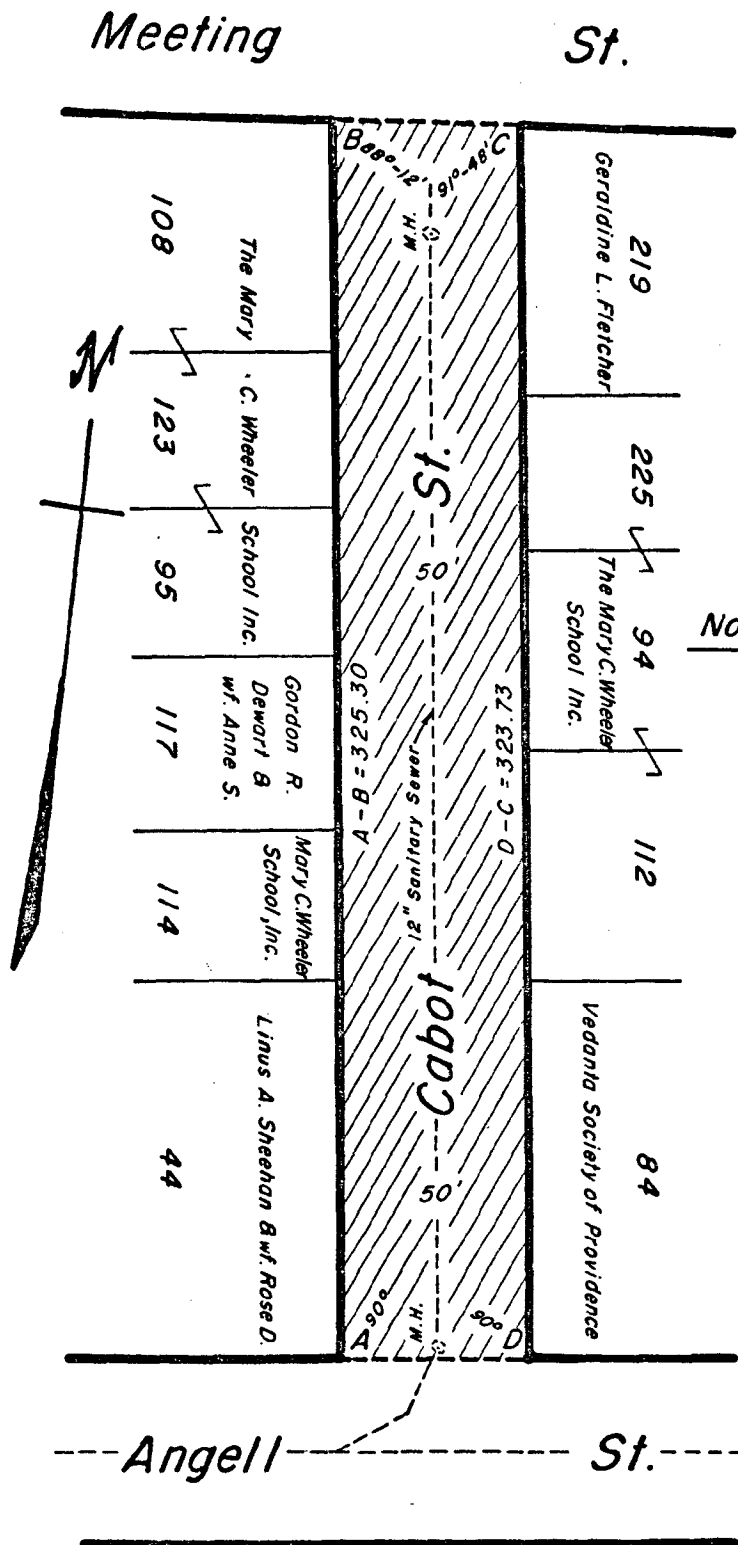

Notes:

Cross-Hatched Area (A-B-C-D-A) Indicates  
Proposed Abandonment.

Full Sewer Easement Will  
Be Required.


Lot Numbers From Assessor's Plat 13

CITY OF PROVIDENCE, R. I.  
Public Works Dept Engineering Office  
Showing Proposed Abandonment  
Drawn by Petruska Checked by J.A.M.  
Scale 1" = 50' Date Dec. 15, 1978  
Correct Associate Engr.  
Approved Joseph J. Camp CHIEF ENGINEER

Revised - Feb. 9, 1979

768  
J-76

PROVIDENCE, R. I.  
 P. W. DEPT. - ENGINEERING OFFICE  
 STREET LINE SECTION  
 Plan No. 064074  
 Date December 15, 1978

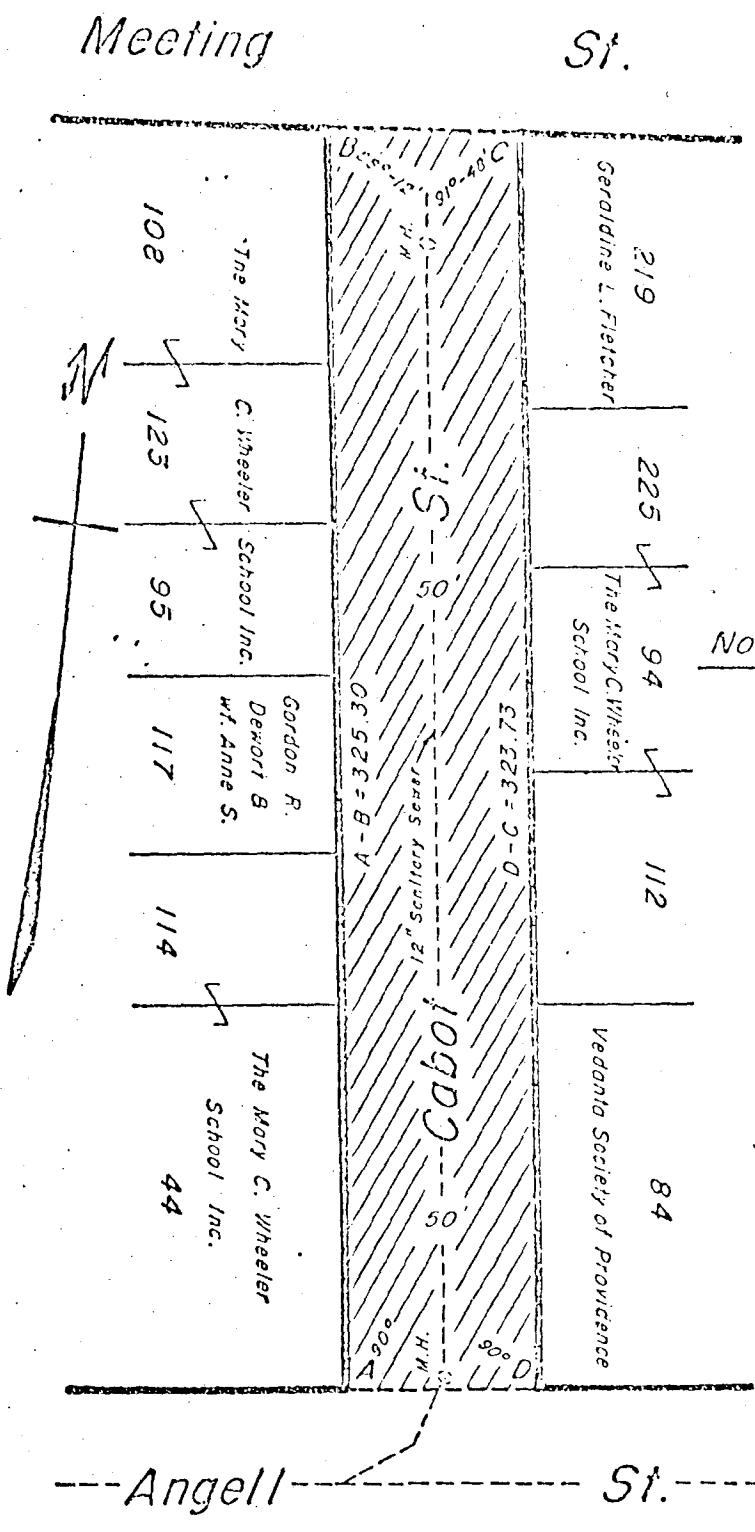

Notes:

Cross-Hatched Area (A-B-C-D-A) Indicates  
 Proposed Abandonment.

Full Sewer Easement Will  
 Be Required.

CITY OF PROVIDENCE, R. I.  
 Public Works Dept. - Engineering Office  
 Showing Proposed Abandonment  
 Drawn by Rebecca Checked by J.A.M.  
 Scale 1"=50' Date Dec. 15, 1978  
 Corrected Associate Engr.  
 Approved [Signature]

Lot Numbers From Assessor's Plat 13

ROBERTS, CARROLL, FELDSTEIN & TUCKER  
INCORPORATED  
ATTORNEYS AT LAW

10 DORRANCE STREET, PROVIDENCE, RHODE ISLAND 02903 · 401-521-7000

DENNIS J. ROBERTS  
DAVID W. CARROLL  
EDWARD D. FELDSTEIN  
BRUCE G. TUCKER  
RICHARD M. PEIRCE  
BERNDT W. ANDERSON  
JOHN E. MOORE  
FREDRIKA H. QUINN  
R. KELLY SHERIDAN, JR.

February 1, 1979

Ms. Rose M. Mendonca  
City Clerk  
City of Providence  
City Hall, Providence  
Rhode Island 02903

Dear Ms. Mendonca:

Enclosed is a copy of a Resolution of the City Council approved January 22, 1979, with the attached plan, which was served upon our clients, Linus A. Sheehan and his wife, Rose Sheehan, by your office.

A review of the Land Evidence Records and the records of the Tax Assessor will indicate that Lot 44 on Assessor's Plat 13 is owned by the Sheehans and not by the Mary C. Wheeler School, Inc., notwithstanding the plan attached to the Resolution.

Please immediately send to me a corrected plan, properly describing the owner of Lot 44 as the Sheehans.

I thank you.

Sincerely yours,

  
Edward D. Feldstein

EDF:kf

Enclosure

Copies to: Engineering Office, Public Works Department  
Dr. Linus A. Sheehan  
Timothy T. More, Esq.