

THE CITY OF PROVIDENCE
STATE OF RHODE ISLAND AND PROVIDENCE PLANTATIONS

RESOLUTION OF THE CITY COUNCIL

No. 698

Approved December 24, 1985

RESOLVED, DECREED AND ORDERED:

That the following named street shown as cross-hatched area on the accompanying plan entitled, "Providence, Rhode Island, Department of Public Works - Engineering Office, Street Line Section Plan No. 064334, dated October 29, 1985",



VIZ:


Tingley Street, (portion of) in its entire width between the westerly line of Charlotte Hope Street and the westerly line of its west terminus, shown as cross-hatched area on accompanying plan and designated by the letters (A-B-C-D-A) having ceased to be useful to the public and is proposed to be abandoned as a Public Highway, and the damage to the abutters is appraised at nothing and so awarded, and it is further

ORDERED, That the Director of Public Works be and he is hereby directed to cause a sign to be placed on the above-named highway abandoned as aforesaid, having thereon the words, "Not a Public Highway", and it is further

ORDERED, That after the entry of this order or decree the City Clerk shall cause a notice thereof to be published in a newspaper published in the County of Providence at least once a week for three successive weeks and a further and personal notice shall be served by the City Sergeant upon every owner of land abutting the above-named highway which has been abandoned, who is known to reside within the State.

IN CITY COUNCIL
DEC 19 1985
READ AND PASSED

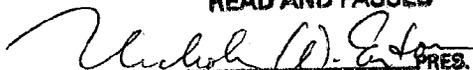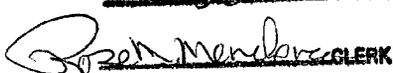
PRES.

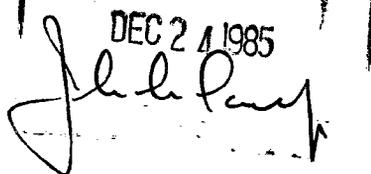CLERK

APPROVED
DEC 24 1985


THE COMMITTEE ON
PUBLIC WORKS

Approves Passage of
The Within Resolution

Rose M. Mendenhall
Clerk ~~Chairman~~

December 4, 1985


PROVIDENCE R. I.
 P. W. DEPT. - ENGINEERING OFFICE
 STREET LINE SECTION
 Plan No. 064334
 Date Oct. 29, 1985



20
 Robert C. Laurelli &
 wf. Mary F.

23
 Lig Rhode Island Inc.

21
 Licht Industries
 Inc.

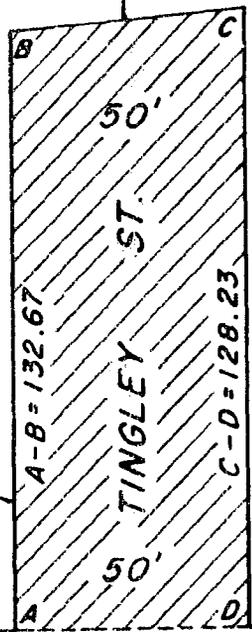

CHARLOTTE HOPE ST.

Note:

Cross-Hatched Area A-B-C-D-A
 Indicates Proposed Abandonment.

CITY OF PROVIDENCE, R. I.
 Public Works Dept. - Engineering Office
 Showing Proposed Abandonment
Tingley St. (Charlotte Hope St. to W.W. Term
 Drawn by Petruska Checked by B.I.D.
 Scale 1"=40' Date Oct. 29, 1985
 Computed by J. Dunlop Associate Eng.
 Approved A.B. Johnson Chief Engineer

Lot Numbers From Assessor's Plat 27

CITY OF PROVIDENCE
STATE OF RHODE ISLAND AND PROVIDENCE PLANTATIONS


PETITION TO THE CITY COUNCIL

TO THE HONORABLE CITY COUNCIL OF THE CITY OF PROVIDENCE:

The undersigned respectfully petitions your honorable body

It is respectfully requested that the City Council abandon that portion of Tingley Street in its entire width between the westerly line of Charlotte Hope St. and the westerly line of its west terminus as shown on the attached map.

Robert C. Laurilli
333 Harris Ave
Prov. R.I.

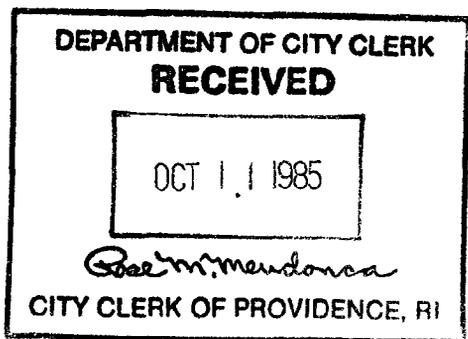

Pd Cash \$100.00

RECEIVED
DEPARTMENT OF CIVIL SERVICE

10/17/85

FILED

OCT 11 11 09 AM '85

DEPT. OF CIVIL SERVICE
PROPERTY CLERK


IN CITY COUNCIL
OCT 17 1985
FIRST READING
REFERRED TO COMMITTEE ON PUBLIC WORKS

Pratt CLERK

THE COMMITTEE ON *Nov. 13, 1985*
PUBLIC WORKS

Recommends *Be Continue*
Michael R. Clement
Clerk
November 20, 1985

From the Clerk's Desk

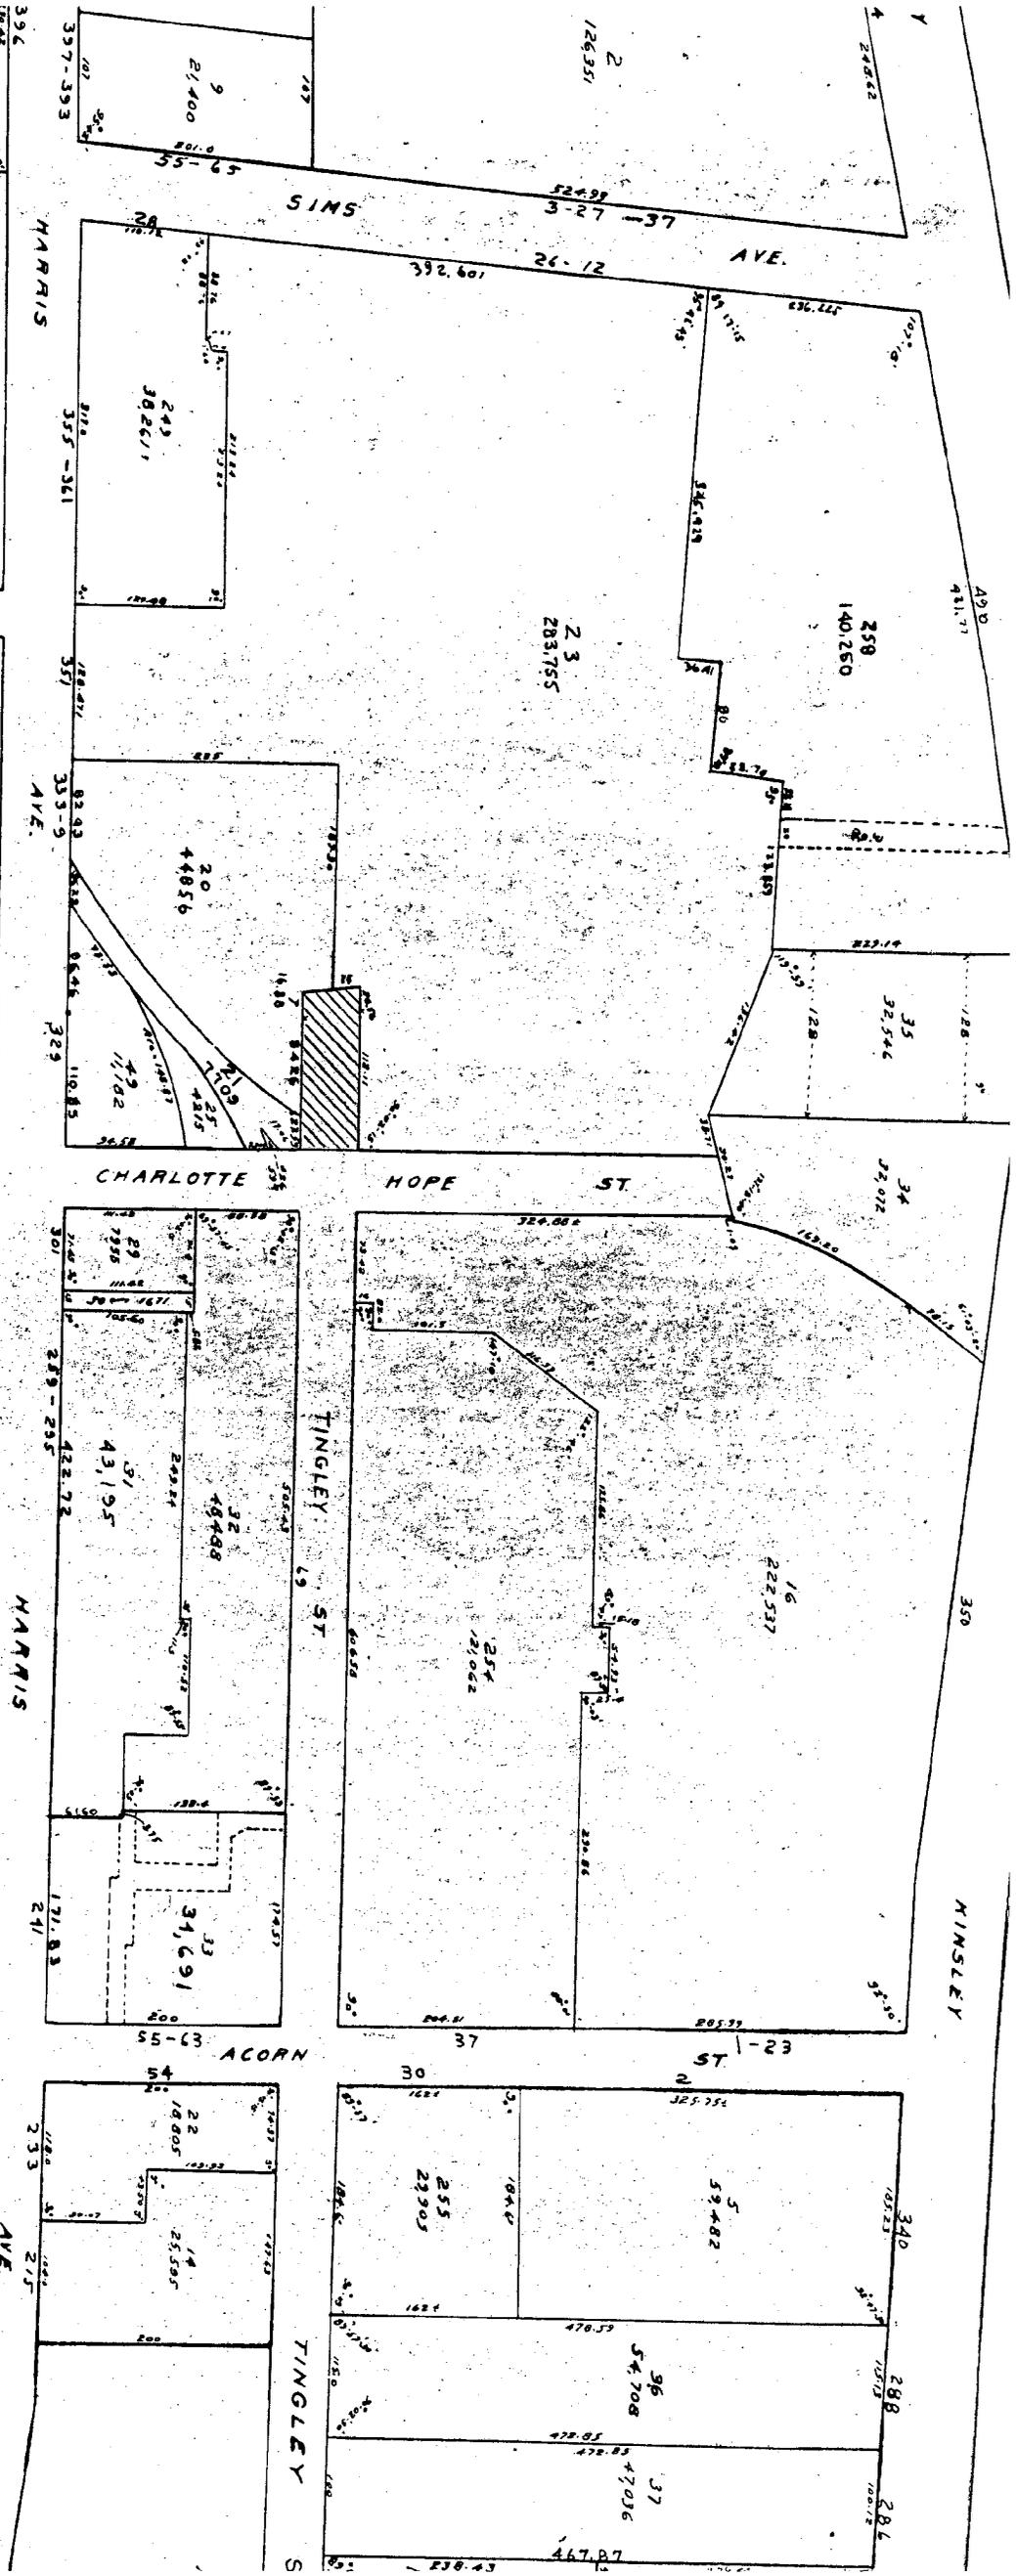

PLAT 28

LEGEND




PROPOSED ABANDONMENT

PLAT 27

PROVIDENCE, R.I.

Showing parcels of real estate as assessed, DEC. 31, 1983

SCALE 1"=80'

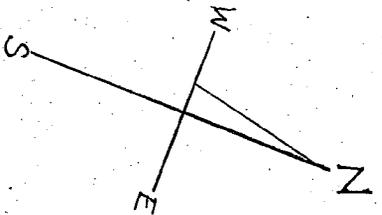

PLAT 28

PLAT

THE CITY OF PROVIDENCE

CITY SERGEANT'S OFFICE

THIS IS TO CERTIFY, That I have caused the notice, of which a true copy is hereto annexed, to be served upon the following named persons, by handing to each of said persons, or by leaving at their last and usual place of abode in this State a true copy of said notice, to wit: To abandon a portion of Tingley Street of the City of Providence.

PLAT LOT NAME ADDRESS

City of Providence



Rhode Island

Department of City Clerk

MEMORANDUM

DATE: October 22, 1985

TO: Anthony G. Stanzione, Director of Public Works

SUBJECT: ABANDONMENT OF TINGLEY AND PRESCOTT STREETS - PORTION

CONSIDERED BY: Committee on Public Works

DISPOSITION: Attached is a copy of the subject petition, for your study and report back in writing to the above named committee, along with a list of abutting property owners and tracing of the area.

Michael R. Clement
Michael R. Clement,

First Deputy City Clerk

Proposed Abandonment
Tingley St.
Charlotte Hope St. to it's W'ly Term.

Plat 27

Lot 21 Licht Industries Inc,
765 Westminster Street
P.R.V.

20 Robert C. Laurelli & wif. Mary F.
260 Meschenticut Valley Pkwy
Cranston, R.I. 02920

23 LIG Rhode Island Inc
50 Sims Avenue
P.R.V. R.I. 02909

Lombardi

B. JAMES SUZMAN
TRAFFIC ENGINEER



JOSEPH R. PAOLINO, JR.
MAYOR

DEPARTMENT OF TRAFFIC ENGINEERING

M E M O R A N D U M

TO: Committee on Public Works
FROM: B. James Suzman, Traffic Engineer
DATE: October 29, 1985
RE: STREET ABANDONMENTS
1) Tingley Street
2) Prescott Street

-
- 1) Be advised that I offer no objection to the proposed abandonment of Tingley Street (portion).
 - 2) See enclosed copy of previous disposition on the abandonment of a portion of Prescott Street.

Enclosure

GEORGE A. CALCAGNI
CHAIRMAN
ARMANDO PARILLO
VICE CHAIRMAN
JAMES A. LOMBARDI
Secretary
JOHN E. MARTINELLI
Legal Advisor
JEROME I. BARON
Ex-Officio



Water Supply Board
"Building Pride In Providence"

JOSEPH R. PAOLINO, JR.
MAYOR
WILEY J. ARCHER, P.E.
CHIEF ENGR./GENERAL MANAGER
EVELYN V. FARGNOLI
City Councilwoman
ANDREW J. ANNALDO
City Councilman
MARY A. NOCERA
Member
RICHARD A. CARROLL
Member

October 25, 1985

Councilman James Petrosinelli, Chairman
Committee on Public Works
City Clerk's Office
City Hall
Providence, Rhode Island

Dear Councilman Petrosinelli:

This department received a copy of a Petition for the abandonment of a portion of Tingley Street in the City of Providence.

The Water Supply Board has no facilities in this area to be abandoned and therefore has no objection to the abandonment.

Very truly yours,

Wiley J. Archer, P.E.
Chief Engineer/General Manager

mtd

cc: Mr. Edward Bondarevskis
Senior Principal Engineer, WSB

FILED

Nov 13 01 PM '85

DEPT. OF WORK
PROVIDENCE, R.I.

FILED

Nov 13 01 PM '85

DEPT. OF WORK
PROVIDENCE, R.I.

BOARD OF PARK COMMISSIONERS
MAYOR JOSEPH R. PAOLINO, JR.,
CHAIRMAN

MRS. DWIGHT H. OWEN
VICE-CHAIRWOMAN

MS. BEATRICE CARTER-BLACKWELL
SECRETARY

CARMINE A. BUCCI
CHAIRMAN EMERITUS

MRS. HERBERT F. DeSIMONE
COMMISSIONER

KATHERINE M. CULLINAN
COMMISSIONER

EVELYN V. FARGNOLI
COUNCILWOMAN

MERRICK A. COOK, JR.
SUPERINTENDENT OF PARKS



JOSEPH R. PAOLINO, JR.
MAYOR

Department of Public Parks

"Building Pride In Providence"

October 28, 1985

Mr. Michael P. Clement, First Deputy City Clerk
City Clerks Office
City Hall
Providence, Rhode Island 02903

RE: PROPOSED ABANDONMENT OF PORTIONS OF PRESCOTT STREET AND TINGLEY STREET

Dear Mr. Clement,

In re researching the Department of Public Park site maps and records, our conclusion is that the proposed abandonment of Prescott Street from Holyoke Street to Robin Street and Tingley Street from Charlotte Street to its' westerly termination, will in no way conflict with any Parks Department facility or future plans for the area.

Therefore, the Department of Public Parks has no objection to the proposed abandonments.

Enclosed is a map of the area in question colored in RED and the nearest Department of Public Parks facility colored in GREEN.

Sincerely,

John A. Izzo
Associate Engineer
Department of Public Parks

Attachment

cc; Merrick A. Cook Jr.



Department of Public Works

"Building Pride In Providence"

MEMORANDUM

To: Public Works Committee
FROM: Alexander A. Scungio, RLS - Acting Supervisor of Engineering
SUBJECT: Proposed Abandonment of Tingley Street
(from westerly line of Charlotte Hope St. to its westerly termination)
Date: November 12, 1985

Please be informed that this portion of Tingley Street has no sewer, and I doubt that the abandonment would have any hardship on any of the property owners or the City of Providence.

A list of abutting property owners and tracing of said area will be prepared and sent to the City Clerk's Office.

Sincerely,


Alexander A. Scungio, RLS
Acting Supervisor of Engineering

AAS:rjq:jlc



The City Plan Commission

55 Eddy Street ~~XOXXXXXXXXXXXXX~~

PROVIDENCE, RHODE ISLAND 02903

November 12, 1985

Committee on Public Works
c/o City Clerk
City Hall
Providence, Rhode Island 02903

Attention: Rose M. Mendonca, City Clerk

Subject: Referral No. 2166 - Abandonment of portion of Tingley St.
located west of Charlotte Hope St.

Gentlemen:

The City Plan Commission at its November 5, 1985 regular monthly meeting reviewed and evaluated the subject referral from your Committee.

A communication was received from the Committee on Public Works dated October 23, 1985 requesting the City Plan Commission's recommendations on the proposed aforesaid abandonment of Tingley Street.

The petitioner is Mr. Robert C. Laurelli of 333 Harris Avenue, Providence, Rhode Island, owner of adjacent Lots 20, 25 and 26 on A.P. 27.

A field inspection revealed that aforesaid portion of Tingley Street is only a paper street. An area delineated by that paper street is partially vacant and overgrown with grass, partially used as a railroad easement by Licht Industries, Inc. (owners of Lot 21 and 16 on A.P. 27) and partially used as a parking lot by the petitioner and the Lig Rhode Island Inc., owners of adjacent Lot 23 on A.P. 27.

The Commission voted:

To advise the Committee on Public Works that no objection is offered to this petition.

Sincerely yours,

Kathleen D. Field

Associate Director of Planning

KDF/jp