

THE CITY OF PROVIDENCE
STATE OF RHODE ISLAND AND PROVIDENCE PLANTATIONS

RESOLUTION OF THE CITY COUNCIL

No. 603

Approved October 20, 1967

RESOLVED,

That the following taxpayers be refunded the amounts specified because of overpayment of the 1966 taxes to the City Collector.

Code No. 22-098-795
Alfonse C. Votolato
494 Pleasant Valley Pkwy
Providence, R. I.

Amt. of 1966 tax 0
Amt. paid 9/5/67 A Teller \$21.21
Amt. overpaid, Cert. 0-8261 21.21

Refund \$21.21 to Alfonse C. Votolato, 494 Pleasant Valley Pkwy. City

Code No. 18-375-995
Frances M. Rosen
428 Hope St.
Prov., R. I.

Amt. of 1966 tax \$89.70
Amt. paid 11/21/66 Y Teller 22.43
Amt. paid 2/14/67 Y Teller 22.42
Amt. paid 6/30/67 A Teller 22.43
Amt. paid 9/12/67 ATeller 44.85
Amt. overpaid, Cert. 0-8262 22.43

Refund \$22.43 to Frances M. Rosen, 428 Hope St., City

Code No. 19-343-532
James B. Skelly
140 Lauriston St.
Providence, R. I.

Amt. of 1966 tax \$5.46
Amt. paid 10/31/66 A Teller 1.37
Amt. paid 1/16/67 W Teller 1.36
Amt. paid 5/2/67 E Teller 1.37
Amt. paid 9/19/67 Y Teller 1.36
Amt. paid 9/19/67 Y Teller 1.36
Amt. overpaid, Cert. 0-8263 1.36

Refund \$1.36 to James B. Skelly, 140 Lauriston St., City

Code No. 01-176-270
Annex Auto Body Co.
469 Hartford Ave.
Providence, R. I.

Amt. of 1966 tax \$42.90
Amt. paid 12/19/66 Y Teller 10.75
Amt. paid 9/20/67 Y Teller 32.15
Amt. paid 9/20/67 Y Teller 23.40
Amt. overpaid, Cert. 0-8264 23.40

Refund \$23.40 to Annex Auto Body Co., 469 Hartford Ave., City

RESOLUTION
OF THE
CITY COUNCIL

RESOLUTION OF THE CITY COUNCIL

No.

Approved

Code No. 02-015-455
Allan E. Baer
50 Daniel Avenue
Providence, R. I.

Amt. of 1966 tax	\$18.72
Amt. paid 10/24/66 G Teller	4.69
Amt. paid 2/2/67 A Teller	4.68
Amt. paid 4/20/67 A Teller	4.68
Amt. paid 9/18/67 Y Teller	4.67
Amt. paid 9/25/67 Y Teller	4.67
Amt. overpaid, Cert. 0-8265	4.67

Refund \$4.67 to Allan E. Baer, 50 Daniel Ave., City

IN CITY COUNCIL

OCT 19 1967

READ and PASSED

Russell J. Boyle
President
Vincent C. ...
Clerk

APPROVED

OCT 20 1967

Joseph A. Dowley Jr.
MAYOR

RESOLUTION
OF THE
CITY COUNCIL

IN CITY
COUNCIL

OCT 5 1967

FIRST READING
REFERRED TO COMMITTEE ON
FINANCE

Vincent Vespa
CLERK

THE COMMITTEE ON

Finance
Approves Passage of
The Within Resolution

Vincent Vespa
Chairman
Oct 13, 1967
Clark

OCT 2 1 40 PM '67
DEPT. OF CITY CLERK
PROVIDENCE, R.I.

FILED

Councilmen McNulty and Rustino, by request

RESOLUTION OF THE CITY COUNCIL

No. 604

Approved October 20, 1967

Resolved,

That the following named person, firm or corporation is hereby granted permission to erect, alter or use a building or structure at the location named herein for the sale of petroleum, kerosene, gasoline, coal oil and their products, compounds and components as described and shown in and on the application therefor and accompanying plat, all on file in the Office of the Department of Building Inspection subject to the conditions that said person, firm or corporation shall not violate any of the laws of the State of Rhode Island or any of the Ordinances of the City of Providence relative to the erection, use or occupation of said structure and that said person, firm or corporation shall not allow petroleum, kerosene, gasoline, coal oil or their products, compounds or components, to be conveyed over or across any sidewalk by means of any pipe or hose, and upon such special conditions as are hereby enumerated and further provided that the Director of the Department of Building Inspection may authorize minor changes in the structural detail of plans on file, viz:

WARD 12. Providence Redevelopment Agency (proposed transferee) - Gulf Oil Company, Bourne Street, Atwells Avenue and Broadway; Plat 26, Lot 346; three (3) six thousand five hundred (6,500) gallon petroleum storage tanks and one (1) five hundred and fifty (550) gallon waste oil tank making a total storage capacity of twenty thousand and fifty (20,050) gallons petroleum products upon the Lot.

The erection or location of any buildings or structures not shown on the original plat on file with the Director of Department of Building Inspection, or any change in the location of buildings or structures from that shown on said plat shall be deemed a violation of this permit.

IN CITY COUNCIL

OCT 19 1967

READ and PASSED

Samuel J. Boyle
President
Caroline C. Bishop
Clerk

APPROVED

OCT 20 1967

Joseph H. Parley
MAYOR


NAMES AND MAILING ADDRESSES OF OWNERS OF LOTS WITHIN 100 FOOT RADIUS OF SUBJECT LOT

Plat 26	Lot 346	-	Providence Redevelopment Agency City Hall Providence, Rhode Island
Plat 26	Lot 419	-	Providence Redevelopment Agency City Hall Providence, Rhode Island
Plat 26	Lot 418		Weybosset, Inc. 405 Industrial Bank Building Providence, Rhode Island

NAMES AND MAILING ADDRESSES OF OWNERS OF LOTS WITHIN 100 FOOT RADIUS OF SUBJECT LOT

Plat 26	Lot 346	-	Providence Redevelopment Agency City Hall Providence, Rhode Island
Plat 26	Lot 419	-	Providence Redevelopment Agency City Hall Providence, Rhode Island
Plat 26	Lot 418		Weybosset, Inc. 405 Industrial Bank Building Providence, Rhode Island

INSPECTED & APPROVED
BUREAU OF FIRE PREVENTION

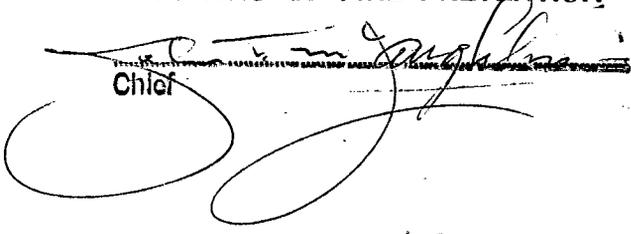
Chief

APPROVED:

Chief of Department

FILED
OCT 3 3 57 PM '67
DEPT. OF CITY CLERK
PROVIDENCE, R.I.

10-3-67

RESOLUTION OF THE CITY COUNCIL

No. 605

Approved October 20, 1967

RESOLVED, That His Honor the Mayor be and he hereby is authorized to execute a deed of conveyance to James M. Fuoroli, Sr. of 862 Charles Street, North Providence, of a parcel of land situated mostly in the City of Providence and partly in the Town of North Providence, said parcel of land being situated between Leo and Shepard Avenues and being further identified as Lot 576 on City Assessor's Plat 97 and Lot 729 on Assessor's Plat 1 in the Town of North Providence having a total area of 14,873 sq. ft. in consideration of the sum of FIVE HUNDRED (\$500) DOLLARS.

Said parcel is conveyed subject to a twenty (20) foot sewer right of way as indicated on the accompanying drawing.

IN CITY COUNCIL

OCT 19 1967

READ and PASSED

Russell J. Boyle
President
Vincent C. Casper
Clerk

APPROVED

OCT 20 1967

Joseph H. Parley
MAYOR

RESOLUTION
OF THE
CITY COUNCIL

AUTHORIZING THE MAYOR TO
EXECUTE A DEED OF CONVEYANCE
TO JAMES M. FUOROLI, SR. OF
A PARCEL OF LAND.

THE COMMITTEE ON

City Property.....


Approves Passage of
The Within Resolution

Vincent Vespa.....


Chairman

Oct. 13, 1967

Clark
Clerk

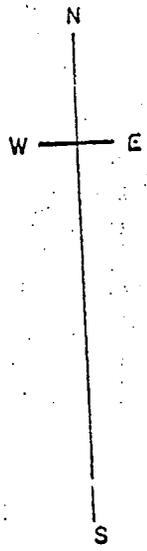

063136
 October 17, 1967

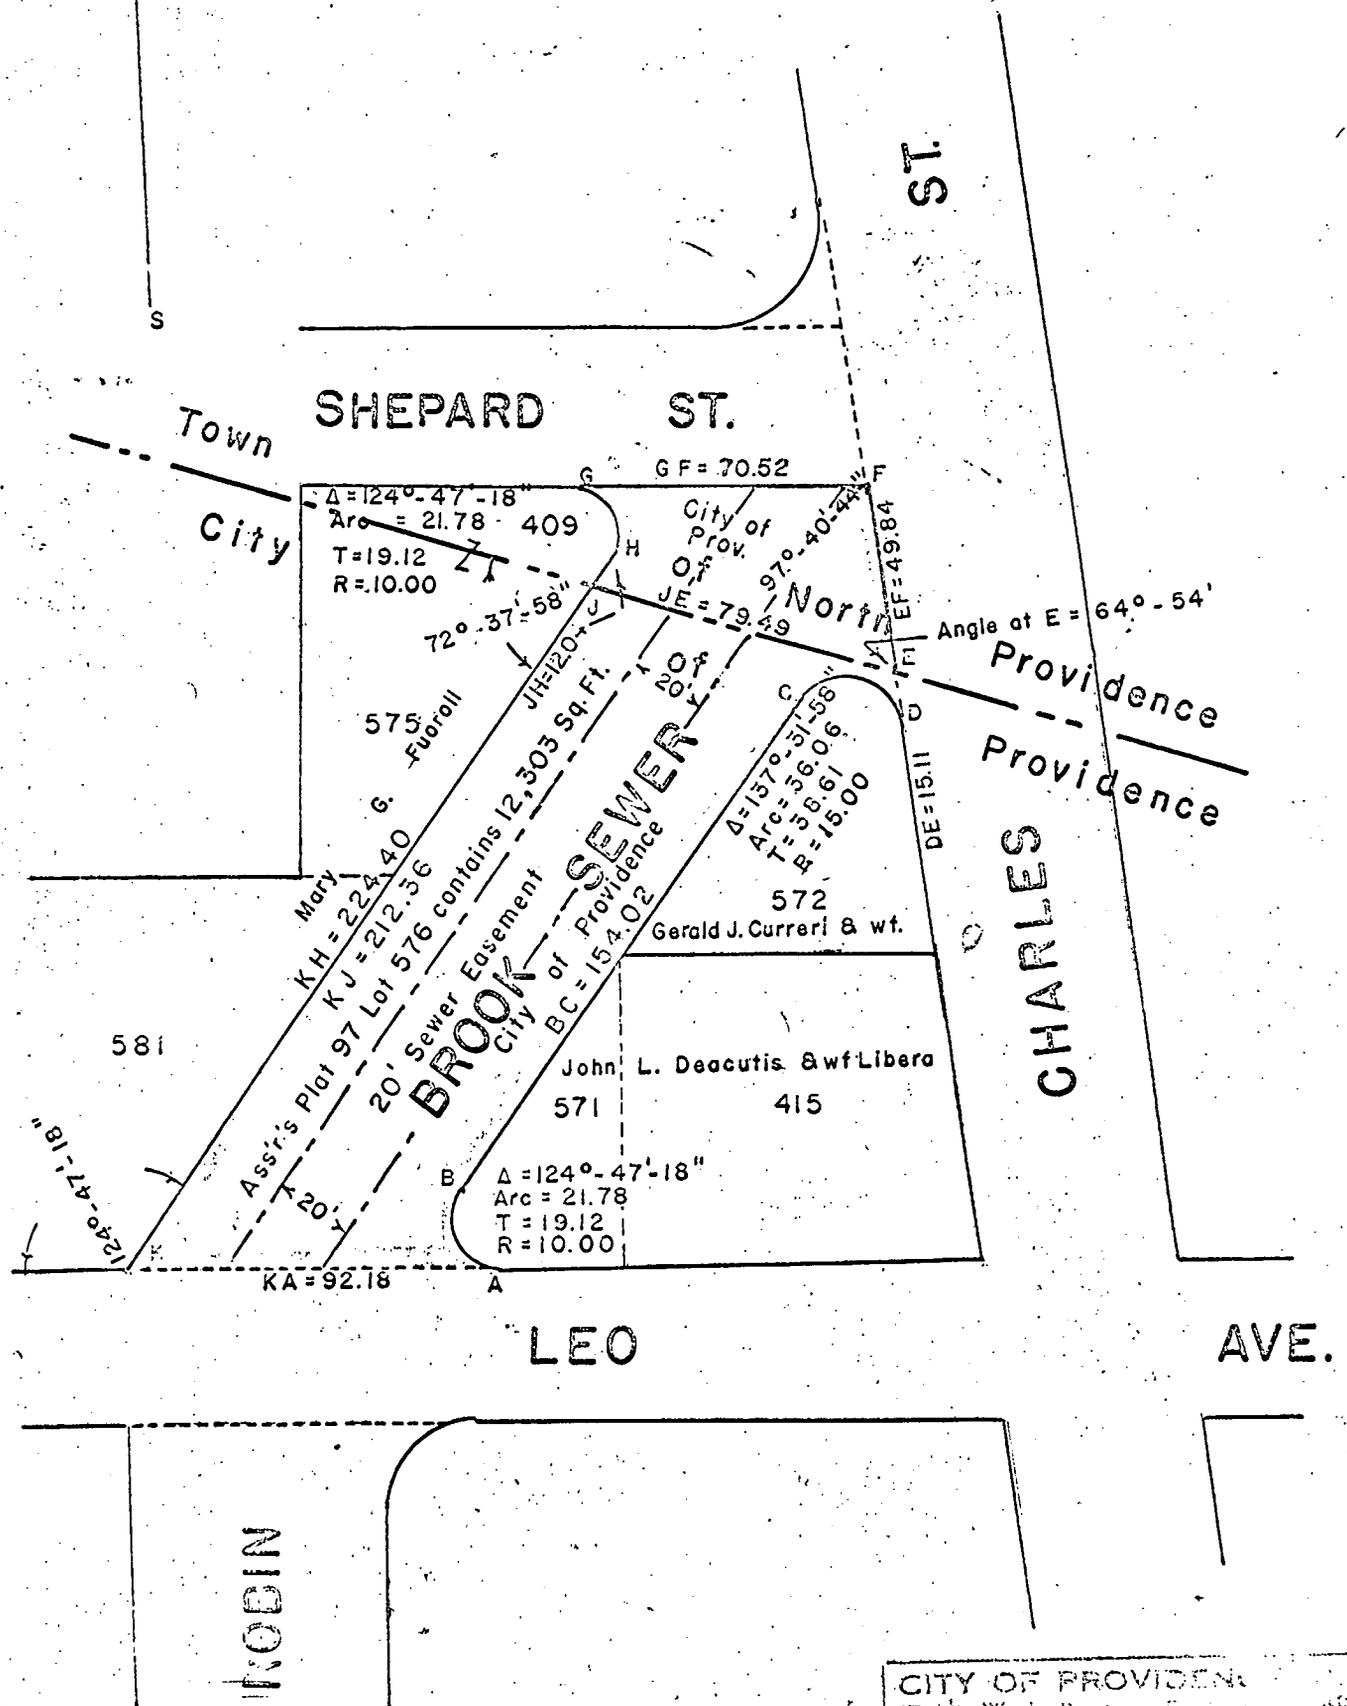

Notes:-
 Area EFCHJE is designated as Lot 729 on Assr's Plat 1 in No. Prov., R.I. and contains 2570 Sq. Ft.
 Area ABCDEJKA is designated as Lot 576 on Assr's Plat 97 in Providence, R.I. and contains 12,303 Sq. Ft.

Total area of the two parcels = 14,873 Sq. Ft.

CITY OF PROVIDENCE
 Public Works Dept. - Engineering Office
 Showing Proposed Sale (Robin Brook Sewer of City Line)
 Drawn by Toppi Checked by
 Scale 1" = 50' Date 10-17-67
 Corrected by
 Approved Robert B. Brown

RESOLUTION OF THE CITY COUNCIL

No. 606

Approved October 20, 1967

RESOLVED, That His Honor the Mayor be and he hereby is authorized to execute a lease to Parking, Inc. of the tract of land bounded by Fountain, Eddy and Worcester Streets for a period of six (6) months commencing August 15, 1967 and terminating on February 15, 1968 at a rental of TWO THOUSAND FIVE HUNDRED (\$2500) DOLLARS a month, payable each three (3) months, subject to the terms and conditions as may be approved by His Honor the Mayor and the City Solicitor.

IN CITY COUNCIL

OCT 19 1967

READ and PASSED

Arnold J. Boyle
.....
President
Vernon T. Casper
.....
Clerk

APPROVED

OCT 20 1967

Joseph H. Rowley Jr.
.....
MAYOR

RESOLUTION
OF THE
CITY COUNCIL

AUTHORIZING THE MAYOR TO
EXECUTE A LEASE TO PARKING,
INC. OF THE TRACT OF LAND
BOUNDED BY FOUNTAIN, EDDY
AND WORCESTER STREETS.

THE COMMITTEE ON

City Property
.....

Approves Passage of
The Within Resolution


Warrant Vesper
.....

Oct 13, 1967

Chairman

Clark
Clerk

PROVIDENCE, R.I.
 P. W. DEPT. OF ENGINEERING SERVICE
 CITY PROPERTY SECTION
 Plan No. **062530**
 Date **May 28, 1963**

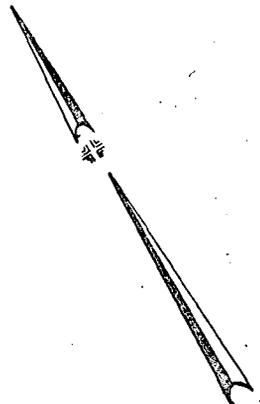

DORRANCE

EDDY

ST.

ST.


FOUNTAIN

ST.

WORCESTER

UNION

ST.

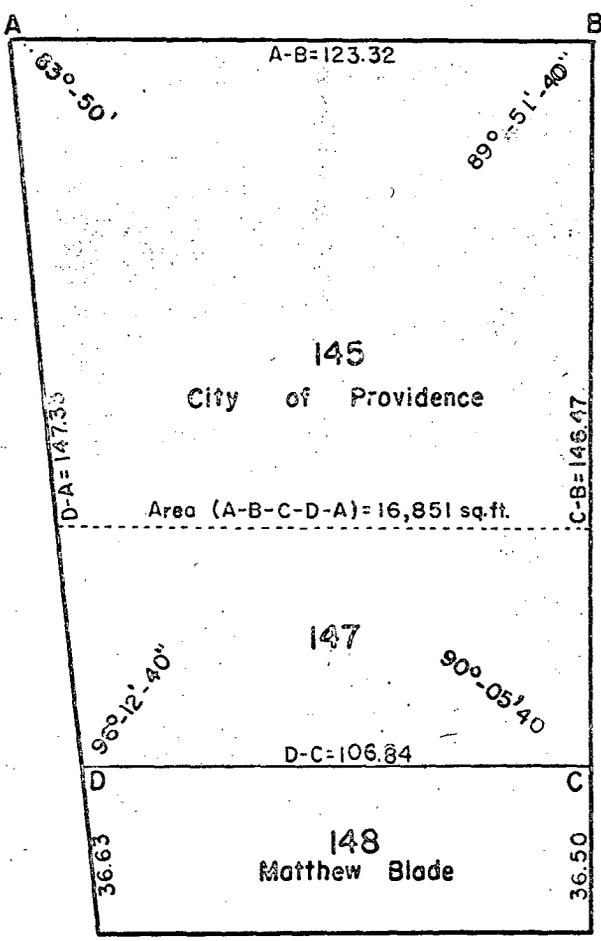

Lot Numbers From Assessor's Plat 25

CITY OF PROVIDENCE, R.I.
 Public Works Dept. - Engineering Service
 Showing **Proposed Lease**
 Drawn by **W. J. B.** Checked by **J.P.K.**
 Scale **1" = 80'** Date **May 28, 63**
 Contract **F.P. Reid** License Eng.
 Approved **Robert B. Strong**
 ENGINEER

THE CITY OF PROVIDENCE
STATE OF RHODE ISLAND AND PROVIDENCE PLANTATIONS

RESOLUTION OF THE CITY COUNCIL

No. 607

Approved October 20, 1967

RESOLVED,

That the Mount Pleasant Businessmen's Association be granted the privilege of erecting light decorations and related Christmas decorations for the 1967 Christmas Season along and over and across certain streets as may be incorporated in the said Association's plans, all subject to the approval of the Director of Public Works and the Public Service Engineer; provided that the Mount Pleasant Businessmen's Association shall furnish to the City and file with the City Clerk, a liability insurance policy certificate, approved as to form by the City Solicitor, its limits to be not less than One Hundred Thousand (\$100,000) Dollars, indemnifying the City against any claim arising out of any damage due to the erection, maintenance and/or removal of any decorations or parts thereof.

IN CITY COUNCIL

OCT 19 1967

READ and PASSED

Russell J. Boyle
.....
President
Carriant [unclear]
.....
Clerk

APPROVED

OCT 20 1967

Joseph A. Rowley
.....
MAYOR

RESOLUTION
OF THE
CITY COUNCIL

Camulmin Acarrette, by request

RESOLUTION OF THE CITY COUNCIL

No. 608

EFFECTIVE ~~Approved~~ October 30, 1967

RESOLVED, That His Honor the Mayor be and he hereby is authorized to execute a deed of conveyance to Joseph H. Langton of 88 Victoria Street, Providence, of a parcel of land situated on Victoria Street in the City of Providence and being further identified on Assessor's Plat 129, Lot 238 and having an area of 7,296 sq. ft. in consideration of the sum of EIGHT HUNDRED (\$800) DOLLARS.

IN CITY COUNCIL

OCT 19 1967

READ and PASSED

Russell J. Boyle
President
Vincent Vespia
Clerk

EFFECTIVE WITHOUT MAYOR'S APPROVAL
October 30, 1967

Vincent Vespia

Vincent Vespia, City Clerk

RESOLUTION
OF THE
CITY COUNCIL

AUTHORIZING THE MAYOR TO
EXECUTE A DEED OF CONVEYANCE
TO JOSEPH H. LANGTON OF A
PARCEL OF LAND.

THE COMMITTEE ON

City Property

Approves Passage of
The Within Resolution

Vernon L. ...

Chairman

Oct. 13, 1867

Clark
Clerk

PROVIDENCE, R. I.

P. W. DEPT. - ENGINEERING OFFICE

CITY PROPERTY SECTION

Plan No 063139

Date: October 18, 1967



Lot Number 238 Corresponds
With Lot Number 1 On Plan
Entitled "Mount Pleasant
Stadium Plot Owned By
City Of Providence April 23, 1964
Scale 1" = 40' As Recorded In
The Office Of The Recorder Of
Deeds In Plot Book 44 Page 30

City Of Prov.
School Dept.

GALILEO AVENUE

VICTORIA STREET

City Of Prov.
Triggs Memorial Park

City Of Providence

238
7,290 Sq. Ft.

53
Joseph Langton

52
Hugo Zuccolo

Shaded Area A-B-C-D-E-F-G-A Proposed
To Be Sold.

CITY OF PROVIDENCE, R. I.

Public Works Dept. - Engineering Office

Showing Proposed Sale Of Lot 238

On Plot 129

Drawn by Scungio

Checked by E.A.K.

Scale 1" = 40'

Date Oct. 18, 1967

Correct *L. P. Reil*

Approved *Robert B. Strong*
CHIEF

Lot Numbers From Assessor's Plot 129