

THE CITY OF PROVIDENCE  
STATE OF RHODE ISLAND AND PROVIDENCE PLANTATIONS

# RESOLUTION OF THE CITY COUNCIL

No. 228

Approved April 13, 1984

RESOLVED, DECREED AND ORDERED:

That the following named street shown as cross-hatched area on the accompanying plan entitled, "Providence, Rhode Island, Department of Public Works - Engineering Office, Street Line Section Plan No. 064248, dated June 28, 1983",

VIZ:

Michigan Avenue, (portion of), shown as cross-hatched area on accompanying plan and designated by the letters (A-B-C-D-A) having ceased to be useful to the public and is proposed to be abandoned as a Public Highway, and the damage to the abutters is appraised at nothing and so awarded, and it is further

ORDERED, That the Director of Public Works be and he is hereby directed to cause a sign to be placed on the above-named highway abandoned as aforesaid, having thereon the words, "Not a Public Highway". and it is further

ORDERED, That after the entry of this order or decree the City Clerk shall cause a notice thereof to be published in a newspaper published in the County of Providence at least once a week for three successive weeks and a further and personal notice shall be served by the City Sergeant upon every owner of land abutting the above-named highway which has been abandoned, who is known to reside within the State.

IN CITY COUNCIL

APR 5 1984

READ AND PASSED

*[Signature]*  
Clerk

APPROVED

APR 13 1984

*[Signature]*  
MAYOR

THE COMMITTEE ON

PUBLIC WORKS


Approves Passage of  
The Within Resolution

*Joseph M. Menlove*  
Clerk ~~Chairman~~

March 28, 1984



PROVIDENCE R. I.  
P. W. DEPT. - ENGINEERING OFFICE  
STREET LINE SECTION  
Plan No. 064248  
Date June 28, 1983

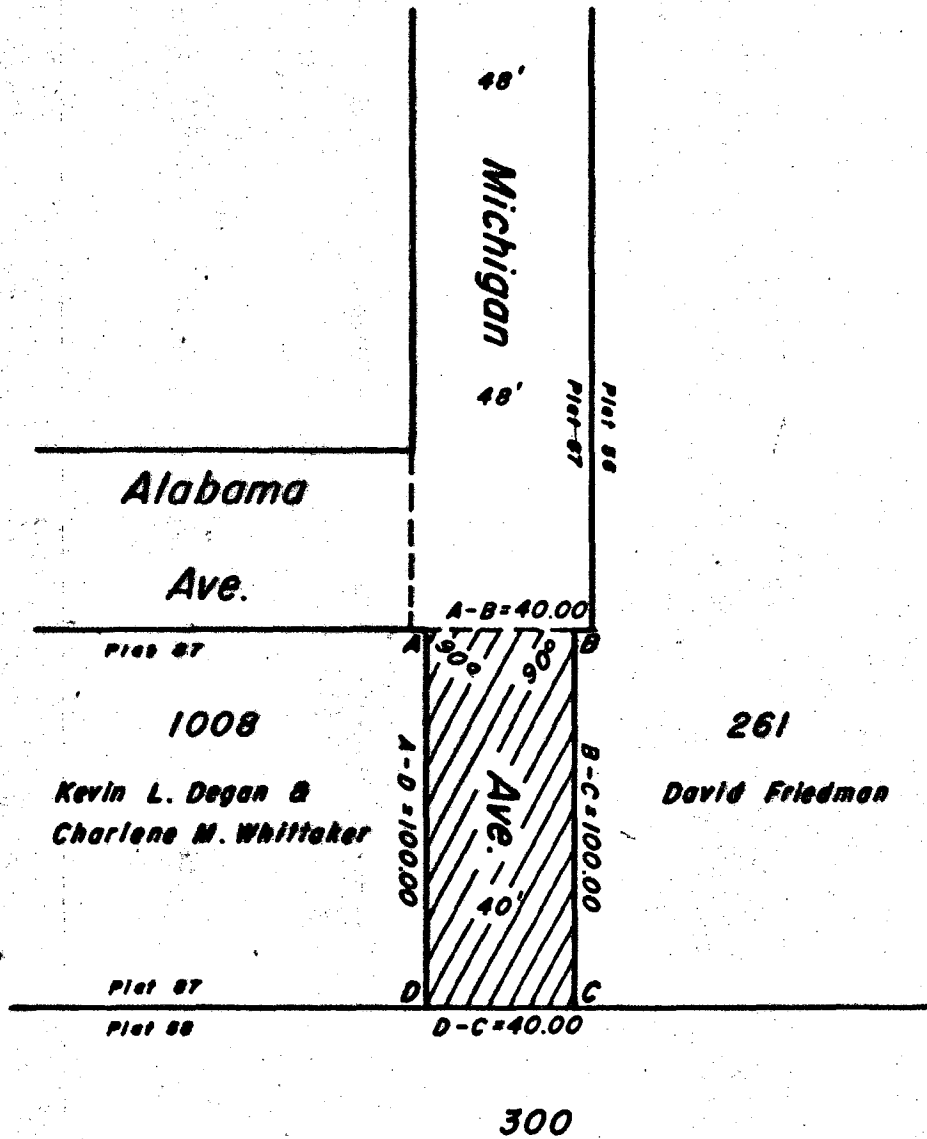

Note

Cross-Hatched (A-B-C-D-A)  
Indicates Proposed Abandonment.

CITY OF PROVIDENCE, R. I.  
Public Works Dept. Engineering Office  
Shows Proposed Abandonment  
Michigan Ave.  
Drawn by B. J. M. J. Checked by J. A. M.  
Scale 1" = 50' Date June 28, 1983  
Corr. J. A. M. Associate Eng.  
Approver D. H. M. J. CHIEF ENG.

Lot Numbers From Assessor's Plat 56 & 87

CITY OF PROVIDENCE  
STATE OF RHODE ISLAND AND PROVIDENCE PLANTATIONS

PETITION TO THE CITY COUNCIL

TO THE HONORABLE CITY COUNCIL OF THE CITY OF PROVIDENCE:

The undersigned respectfully petitions your honorable body


It is respectfully requested that the City Council abandon that portion of Michigan Avenue, being 40 feet in width, between the southerly line of Alabama Avenue and its southerly termination also known as the northerly lot line of Lot 300 on Assessor's Plat 56 as shown on the attached map.

*Kevin Degan*  
Kevin Degan

*Charlene Degan*  
Charlene Degan

oh  
tracing?

Check # 212  
\$ 75.00

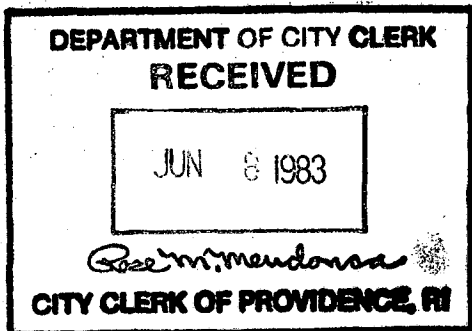

JUN 8 11 45 PM '83

DEPT. OF CLERK  
PROVIDENCE, R.I.

CITY CLERK OF PROVIDENCE RI  
DEPARTMENT OF CLERK

IN CITY COUNCIL  
JUN 16 1983  
FIRST READING  
REFERRED TO COMMITTEE ON PUBLIC WORKS

*Rose M. Manduca* CLERK

THE COMMITTEE ON *Aug. 24, 1983*  
PUBLIC WORKS

Recommends  
*Michael R. Clement*  
Clerk

*From the Clerk's Desk*

April 19, 1983

Mrs. Rose M. Mendonca  
The Honorable City Clerk  
c/o City Clerk's Office  
City Hall  
Providence, Rhode Island 02903

Re: Proposed Street Abandonment


Dear Mrs. Mendonca:


Attached hereto for your presentation to the City Council is an original and ten (10) copies of a petition requesting the abandonment of a portion of Michigan Avenue, which serves no useful purpose at this time.

As owners of the contiguous Lot 1008 on A.P. 87, the proposed abandonment will allow us to enlarge our lot and attractively develop same.

A check for \$75.00 is included with this application.

Sincerely,

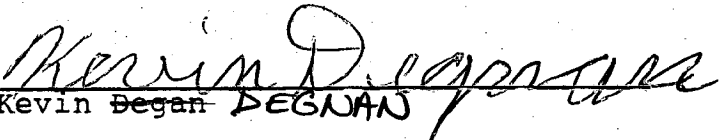  
Kevin Degan DEGNAN

  
Charlene Degan DEGNAN

Enclosures

[illegible]

City of Providence



Rhode Island

Department of City Clerk

MEMORANDUM

DATE: June 20, 1983

TO: Joseph DiSanto, Director of Public Works

SUBJECT: Michigan Avenue (Portion) Hay Street (Eniter) Harkness Street ( Eniter)

CONSIDERED BY: Committee on Public Works

DISPOSITION: Attached are copies of the subject petitions for your study and report back in writing to the said committee, along with a list of abutting property owners and tracing of the area, as soon as practical.

*Michael R. Clement*  
First Deputy City Clerk



City of Providence



Rhode Island

Department of City Clerk

MEMORANDUM

DATE: June 20, 1983

TO: \*\*\*

SUBJECT: Michigan Avenue (Portion) Hay Street (Eniter) Harkness Street (Eniter)

CONSIDERED BY: Committee on Public Works

DISPOSITION: Attached are copies of the subject petitions for your study and report back in writing to the said committee, as soon as practical.

\*\*\* Stanley Bernstein, Director of Planning and Urban Development. - *ok*  
Frank Tibaldi, Traffic Engineer - *ok*  
Wiley Archer, Chief Engineer-WSB. - *ok*  
Sanford H. Gorodetsky, Commissioner of Public Safety. - *ok*

*Michael R. Clement*  
First Deputy City Clerk

April 19, 1983

Mrs. Rose M. Mendonca  
The Honorable City Clerk  
c/o City Clerk's Office  
City Hall  
Providence, Rhode Island 02903

Re: Proposed Street Abandonment

Dear Mrs. Mendonca:

Attached hereto for your presentation to the City Council is an original and ten (10) copies of a petition requesting the abandonment of a portion of Michigan Avenue, which serves no useful purpose at this time.

As owners of the contiguous Lot 1008 on A.P. 87, the proposed abandonment will allow us to enlarge our lot and attractively develop same.


A check for \$75.00 is included with this application.

Sincerely,

  
Kevin Degnan DEGNAN

  
Charlene Degnan DEGNAN

Enclosures

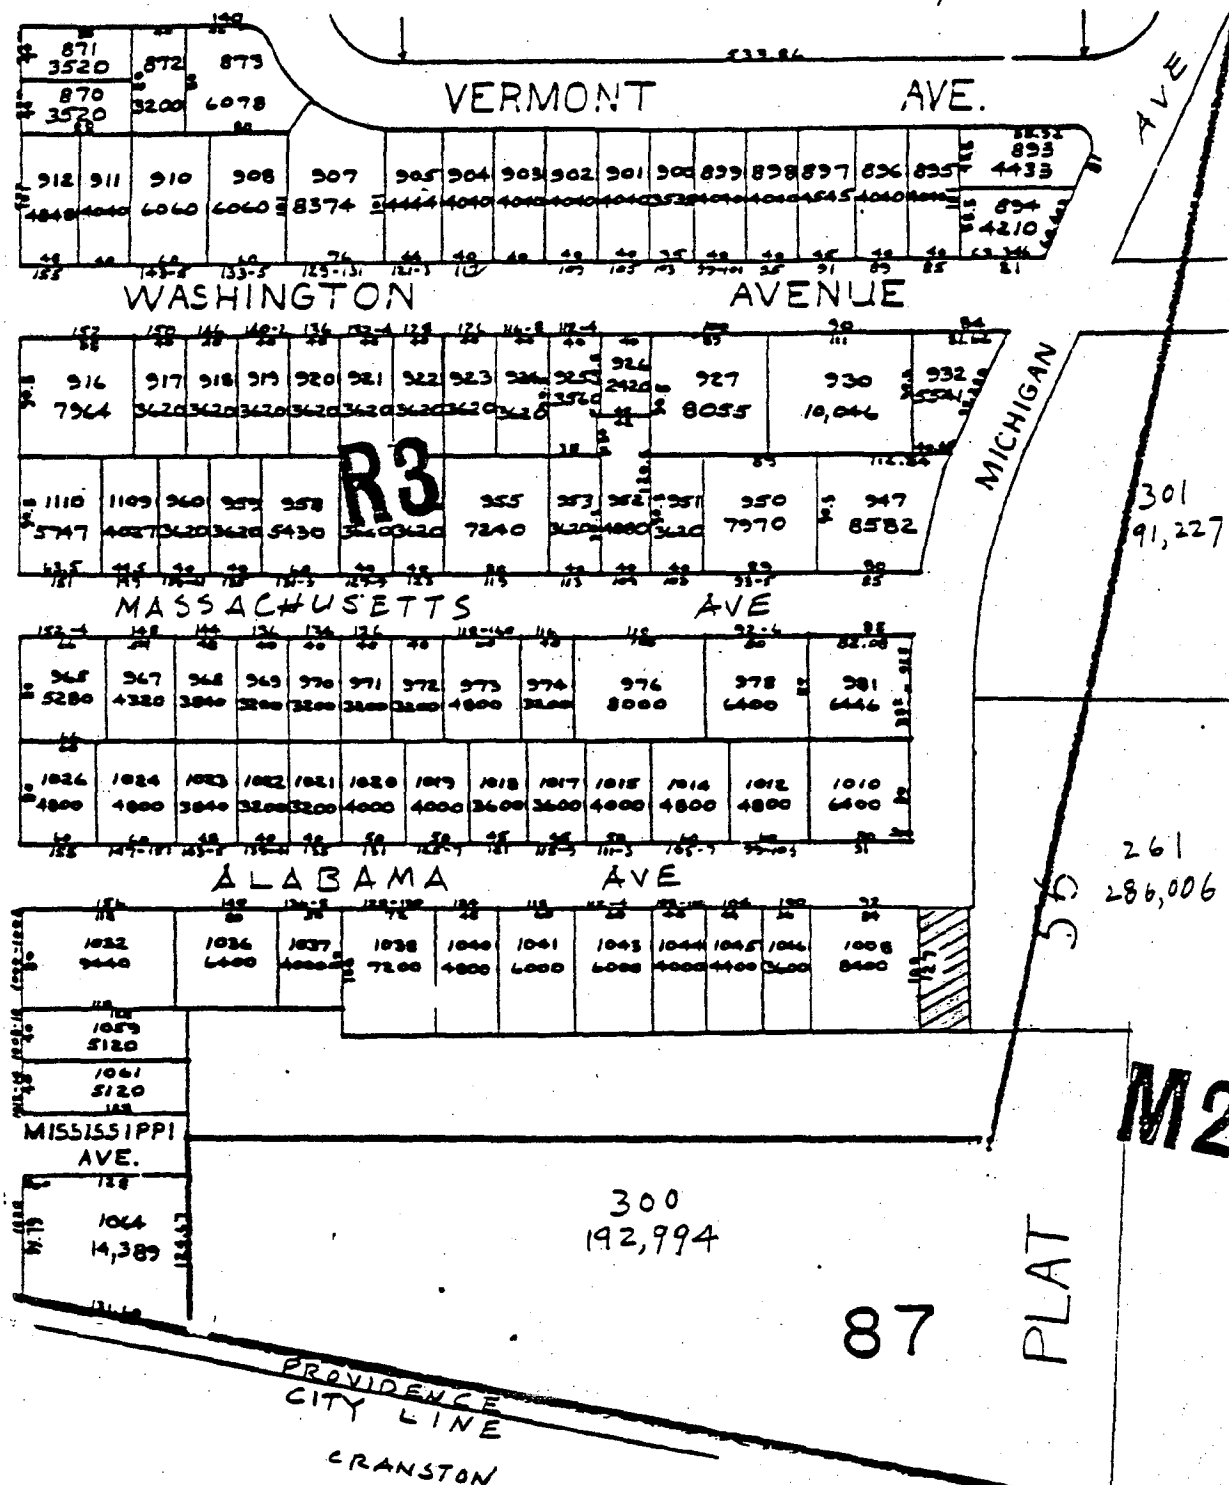

CITY OF PROVIDENCE  
STATE OF RHODE ISLAND AND PROVIDENCE PLANTATIONS

PETITION TO THE CITY COUNCIL

TO THE HONORABLE CITY COUNCIL OF THE CITY OF PROVIDENCE:

*The undersigned respectfully petitions your honorable body*

It is respectfully requested that the City Council abandon that portion of Michigan Avenue, being 40 feet in width, between the southerly line of Alabama Avenue and its southerly termination also known as the northerly lot line of Lot 300 on Assessor's Plat 56 as shown on the attached map.

Kevin Degnan  
Keven Degnan DEGNAN

Charlene Degnan  
Charlene Degnan DEGNAN

RICHARD A. CARROLL  
Chairman  
JOSEPH G. FORMICOLA  
Vice Chairman  
MARY A. NOCERA  
Member  
ARMANDO PARILLO  
Member  
EVELYN V. FARGNOLI  
Councilwoman  
ANDREW J. ANNALDO  
Councilman  
JEROME I. BARON  
Ex-Officio

## WATER SUPPLY BOARD



CITY OF PROVIDENCE

WILEY J. ARCHER, P.E.  
Chief Engineer/General Manager  
WILLIAM J. MCGAIR  
Legal Advisor  
JAMES A. LOMBARDI  
Secretary

June 27, 1983

Councilman James Petrosinelli, Chairman  
Committee on Public Works  
City Clerk's Office  
City Hall  
Providence, Rhode Island

Dear Councilman Petrosinelli:

This department received a memorandum from the Department of  
City Clerk requesting the abandonment of a portion of:

Michigan Avenue.

The Water Supply Board has no facilities in this area to be  
abandoned and therefore has no objection to the abandonment.

Very truly yours,

A handwritten signature in dark ink, appearing to read "Wiley J. Archer".

Wiley J. Archer, P.E.  
Chief Engineer/General Manager

ms

cc: Mr. Edward Bondarevskis  
Sr. Principal Engineer

FRANK A. TIBALDI  
TRAFFIC ENGINEER



VINCENT A. CIANCI, JR.  
MAYOR

## DEPARTMENT OF TRAFFIC ENGINEERING

July 5, 1983

Committee on Public Works  
City Hall  
Providence, Rhode Island 02903

Gentlemen:

The Traffic Engineering Department has received the following proposed abandonments and offer no objection to those listed below:

- ✓ 1) A portion of Michigan Avenue
- 2) To abandon Hay Street between Pine Street and Weybosset Street
- 3) To abandon Harkness Street between Pine Street and Weybosset Street

Very truly yours,

Frank A. Tibaldi  
Traffic Engineer

FAT/it



DEPARTMENT OF TRAFFIC ENGINEERING

60 Ernest Street

Providence, Rhode Island 02905-0134

Department of the City Clerk

City Hall

ATTENTION: Mike Clement



# The City Plan Commission

40 FOUNTAIN STREET

PROVIDENCE, RHODE ISLAND 02903

July 23, 1983

Committee on Public Works  
c/o City Clerk  
City Hall  
Providence, Rhode Island 02903

Attention: Michael Clement

Subject: Referral No. 2099 - Proposed Street Abandonment - Portion  
of Michigan Avenue

Gentlemen:

The City Plan Commission, at its July 6, 1983 regular monthly meeting, reviewed and evaluated the subject referral which contained a request by Kevin Degnan and Charlene Degnan at 127 Michigan Avenue for the abandonment of that portion of Michigan Avenue which runs southerly from Alabama Avenue to its terminus for a distance of approximately one hundred feet. The subject portion contains approximately 4,800 sq. ft.


The Commission's comments and recommendations are as follows: -

A field inspection revealed that the subject portion is a paved right-of-way with curbs on both sides and without a sidewalk at the easterly side of the subject street. On its easterly side land slopes sharply downward about 33 ft. within a distance of approximately 70 feet. The topography of adjacent properties precludes the possibility of using the subject portion of Michigan Avenue. It appears that there are no utility lines under or above the subject portion of the street.

Therefore, the Commission

Voted: - To recommend to the Committee on Public Works that no objection is offered to this proposal.

Sincerely yours,

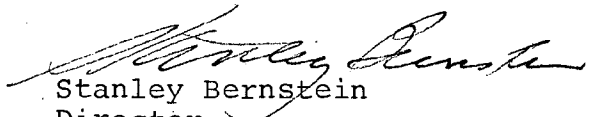  
Stanley Bernstein  
Director

SB/cd  
cc: Councilman Lloyd T. Griffin, Jr.



DEPT. OF CITY CLERK  
PROVIDENCE, R.I.  
JUL 27 10 28 AM '83

FILED

SANFORD H. GORODETSKY  
COMMISSIONER



VINCENT A. CIANCI, JR.  
MAYOR

## DEPARTMENT OF PUBLIC SAFETY

July 22, 1983


The Honorable City Council  
City Hall  
Providence, Rhode Island

Att: Committee on  
Public Works

Gentlemen:

The Department of Public Safety has no objection  
to the abandonment of that portion of Michigan Ave.  
as described in the attached request.

Respectfully submitted,

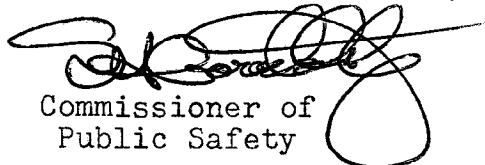  
Commissioner of  
Public Safety

lr

Enc: 2

DEPT. OF CITY CLERK  
PROVIDENCE, R.I.

JUL 25 10 42 AM '83

FILED

4  
April 19, 1983

Mrs. Rose M. Mendonca  
The Honorable City Clerk  
c/o City Clerk's Office  
City Hall  
Providence, Rhode Island 02903

Re: Proposed Street Abandonment


Dear Mrs. Mendonca:

Attached hereto for your presentation to the City Council is an original and ten (10) copies of a petition requesting the abandonment of a portion of Michigan Avenue, which serves no useful purpose at this time.

As owners of the contiguous Lot 1008 on A.P. 87, the proposed abandonment will allow us to enlarge our lot and attractively develop same.


A check for \$75.00 is included with this application.

Sincerely,

  
Kevin Began DEGNAN

  
Charlene Began DEGNAN

Enclosures

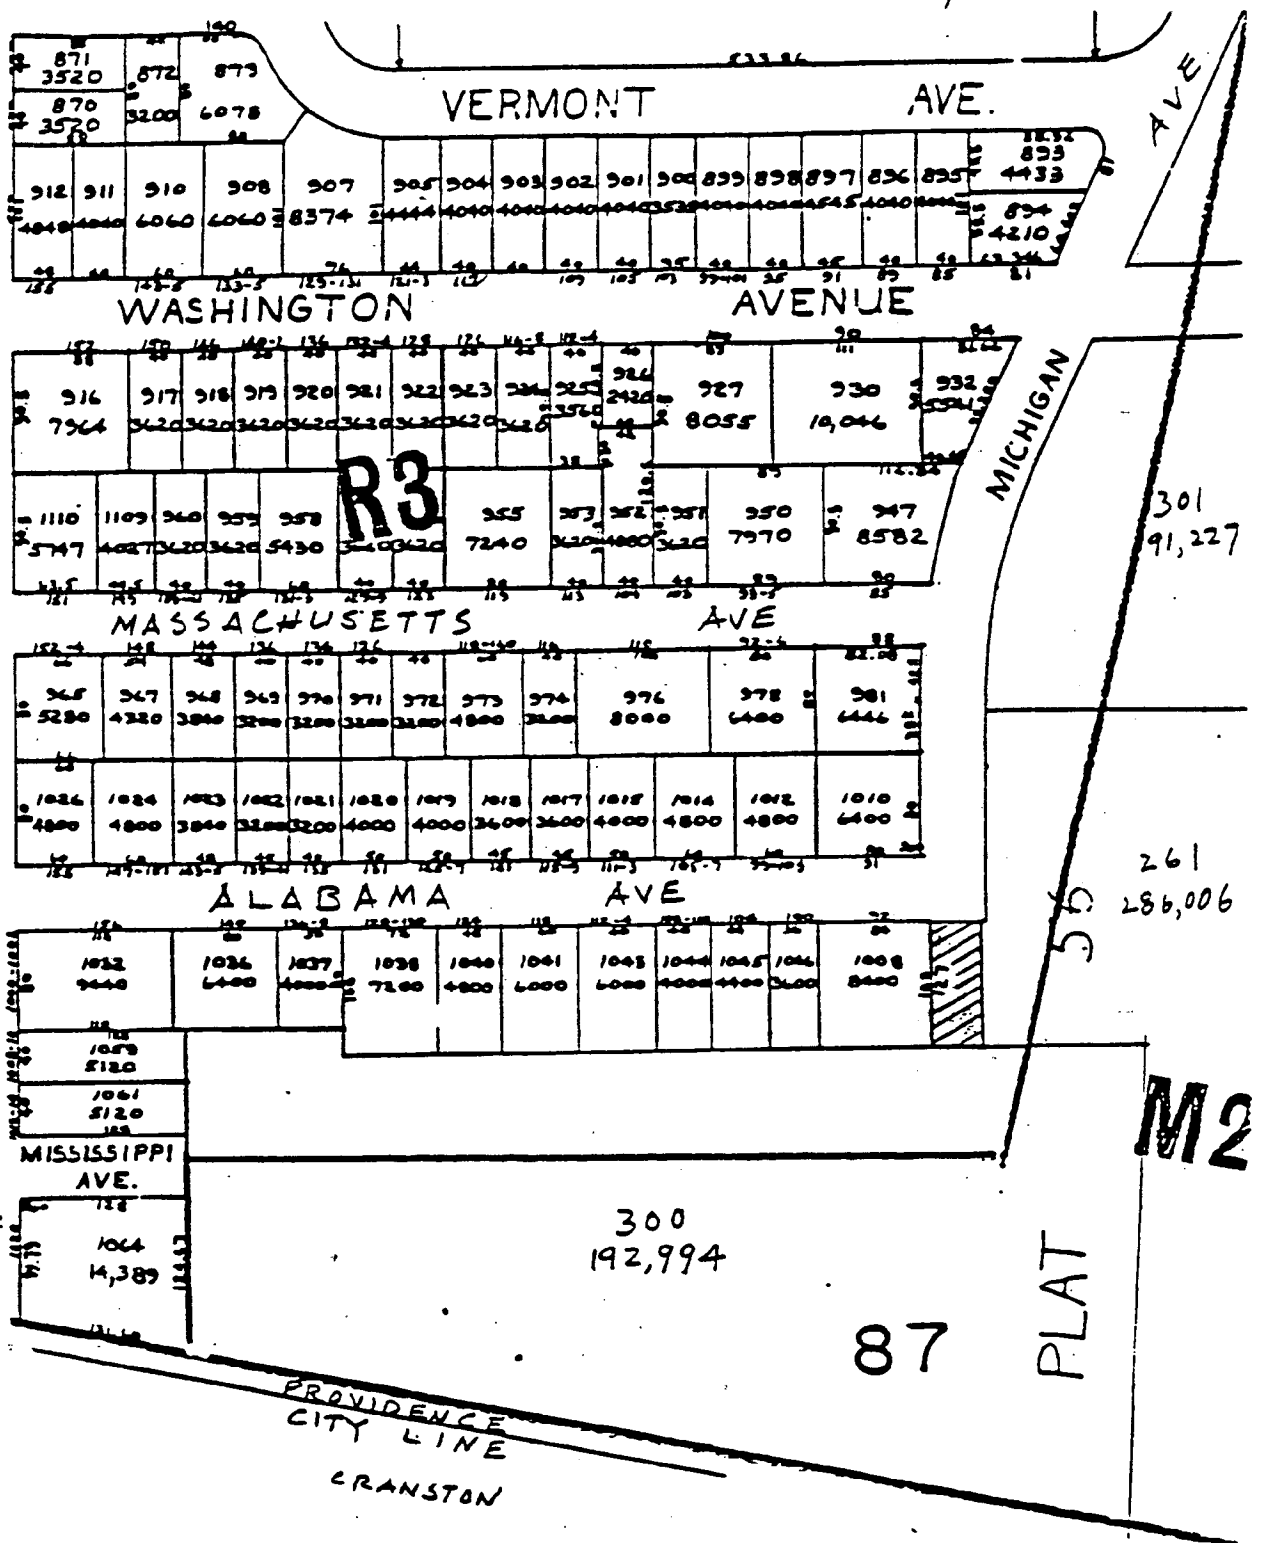

THE CITY OF PROVIDENCE

CITY SERGEANT'S OFFICE

**THIS IS TO CERTIFY**, That I have caused the notice, of which a true copy is hereto annexed, to be served upon the following named persons, by handing to each of said persons, or by leaving at their last and usual place of abode in this State a true copy of said notice, to wit: ABANDONMENT OF MICHIGAN AVENUE, BETWEEN THE SOUTHERLY LINE OF ALABAMA AVENUE AND ITS SOUTHERLY TERMINATION.

<u>PLAT</u>	<u>LOT</u>	<u>NAME</u>	<u>ADDRESS</u>
87	261	Milton G. Spelman & wf. Ada M.	292 California Avenue Providence, R.I. 02905
	1008	Kevin L. Degnan	233 Calla Street Providence, R.I. 02905

COUNCILMAN LLOYD T. GRIFFIN, JR.

CITY SERGEANT  
GIACOMO MARTONE

THE CITY OF PROVIDENCE

CITY SERGEANT'S OFFICE

THIS IS TO CERTIFY, That I have caused the notice, of which a true copy is hereto annexed, to be served upon the following named persons, by handing to each of said persons, or by leaving at their last and usual place of abode in this State a true copy of said notice, to wit: ABANDONMENT OF MICHIGAN AVENUE, BETWEEN THE SOUTHERLY LINE OF ALABAMA AVENUE AND ITS SOUTHERLY TERMINATION.

<u>PLAT</u>	<u>LOT</u>	<u>NAME</u>	<u>ADDRESS</u>
87	261	Milton G. Spelman & wf. Ada M.	292 California Avenue Providence, R.I. 02905
	1008	Kevin L. Degnan	233 Calla Street Providence, R.I. 02905

COUNCILMAN LLOYD T. GRIFFIN, JR.

CITY SERGEANT  
GIACOMO MARTONE

*Giacomo Martone*  
8/11/83



CITY OF PROVIDENCE, RHODE ISLAND  
MAYOR VINCENT A. CIANCI, JR.

---

DEPARTMENT OF PUBLIC WORKS . 700 ALLENS AVENUE . 02905

Joseph C. DiSanto, Director

James F. Lembo, Deputy Director


October 6, 1983.

James A. Petrosinelli, Chairman  
Public Works Committee  
City Clerk's Office  
City Hall  
Prov., R. I.

Dear Sir:

The Department of Public Works has no objection to the abandonment of a portion of Michigan Avenue from the southerly street line of Alabama Avenue to its southerly termination.

Very truly yours,

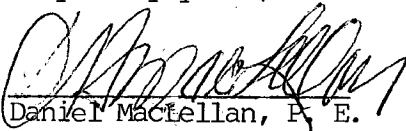  
Daniel Macfellan, P. E.  
City Engineer

DM/me



DEPT. OF CORRECTIONS  
PROVIDENCE, R.I.  
DEC 29 9 32 AM '03

FILED