

# RESOLUTION OF THE CITY COUNCIL

No. 367

Approved August 11, 1971

RESOLVED, that His Honor, the Mayor is hereby authorized to execute an agreement indemnifying the Imperial Knife Company and/or Viaduct Realty Corp. against any claim or loss arising from use of recreational facilities constructed and maintained by the City of Providence on portions of City Assessor's Plat 113, Lots 114, 117 and the abandoned portion of Salmon Street abutting lot 114 owned by Imperial Knife Company and/or Viaduct Realty Corp., and the City to undertake defense of any claim or suit arising from above use.

IN CITY COUNCIL

AUG 5 - 1971

READ and PASSED

*Robert H. Hopton*  
.....  
President  
*Vincent Caspici*  
.....  
Clerk

APPROVED

AUG 11 1971

*Joseph A. Doerly*  
.....  
MAYOR

**IN CITY  
COUNCIL**

JUL 1 - 1971

FIRST READING  
REFERRED TO COMMITTEE ON  
PUBLIC WELFARE

*Vernon C. ...*  
CLERK

THE COMMITTEE ON

PUBLIC WELFARE

Approves Passage of  
The Within Resolution

7/27/71

*William H. Matthews*

Exec. Deputy City Clerk

*Councilman Acronetta and  
Councilman Cola, by request*

# RESOLUTION OF THE CITY COUNCIL

No. 368

Approved August 11, 1971

RESOLVED, That His Honor the Mayor is authorized to execute a deed of conveyance to Woloohojian Realty Corp., 207 Atlantic Avenue Providence, Rhode Island, for the sum of Two Thousand, Five Hundred (\$2,500.00) Dollars, that portion of Hyacinth Street, previously abandoned as a public highway, which abuts portions of Lots 216 and 217, on City Assessors Plat 102, designated as shaded area on accompanying plan No. 063490, dated, July 26, 1971, D. P. W. Engineers Street Line Section.

IN CITY COUNCIL

AUG 5 - 1971

READ and PASSED

*Robert J. Stpton*  
.....  
President  
*Annient Capone*  
.....  
Clerk

APPROVED

AUG 11/1971

*Joseph A. Pawley*  
.....  
MAYOR

THE COMMITTEE ON

*City Property*

Approves Passage of  
The Within Resolution

*Vincent Vespa*

Chairman

*July 19, 1971* *Clark*


PROVIDENCE, R. I.  
 P. W. DEPT. - ENGINEERING OFFICE  
 CITY PROPERTY SECTION  
 Plan No 063490  
 Date July 26, 1971

Harwol Ct.

Wendy Lane

Notes:

Cross-Hatched Area (A-B-C-D-E-F-A)  
 Indicates Proposed Sale Of Area Acquired  
 By Abandonment Of Portion Of Hyacinth St.  
 See C.C.R. No. 250 - Approved June 10, 1968  
 Cross-Hatched Area Contains 7,744 Sq. Ft.  
 Lot Numbers From Assessor's Plat 102

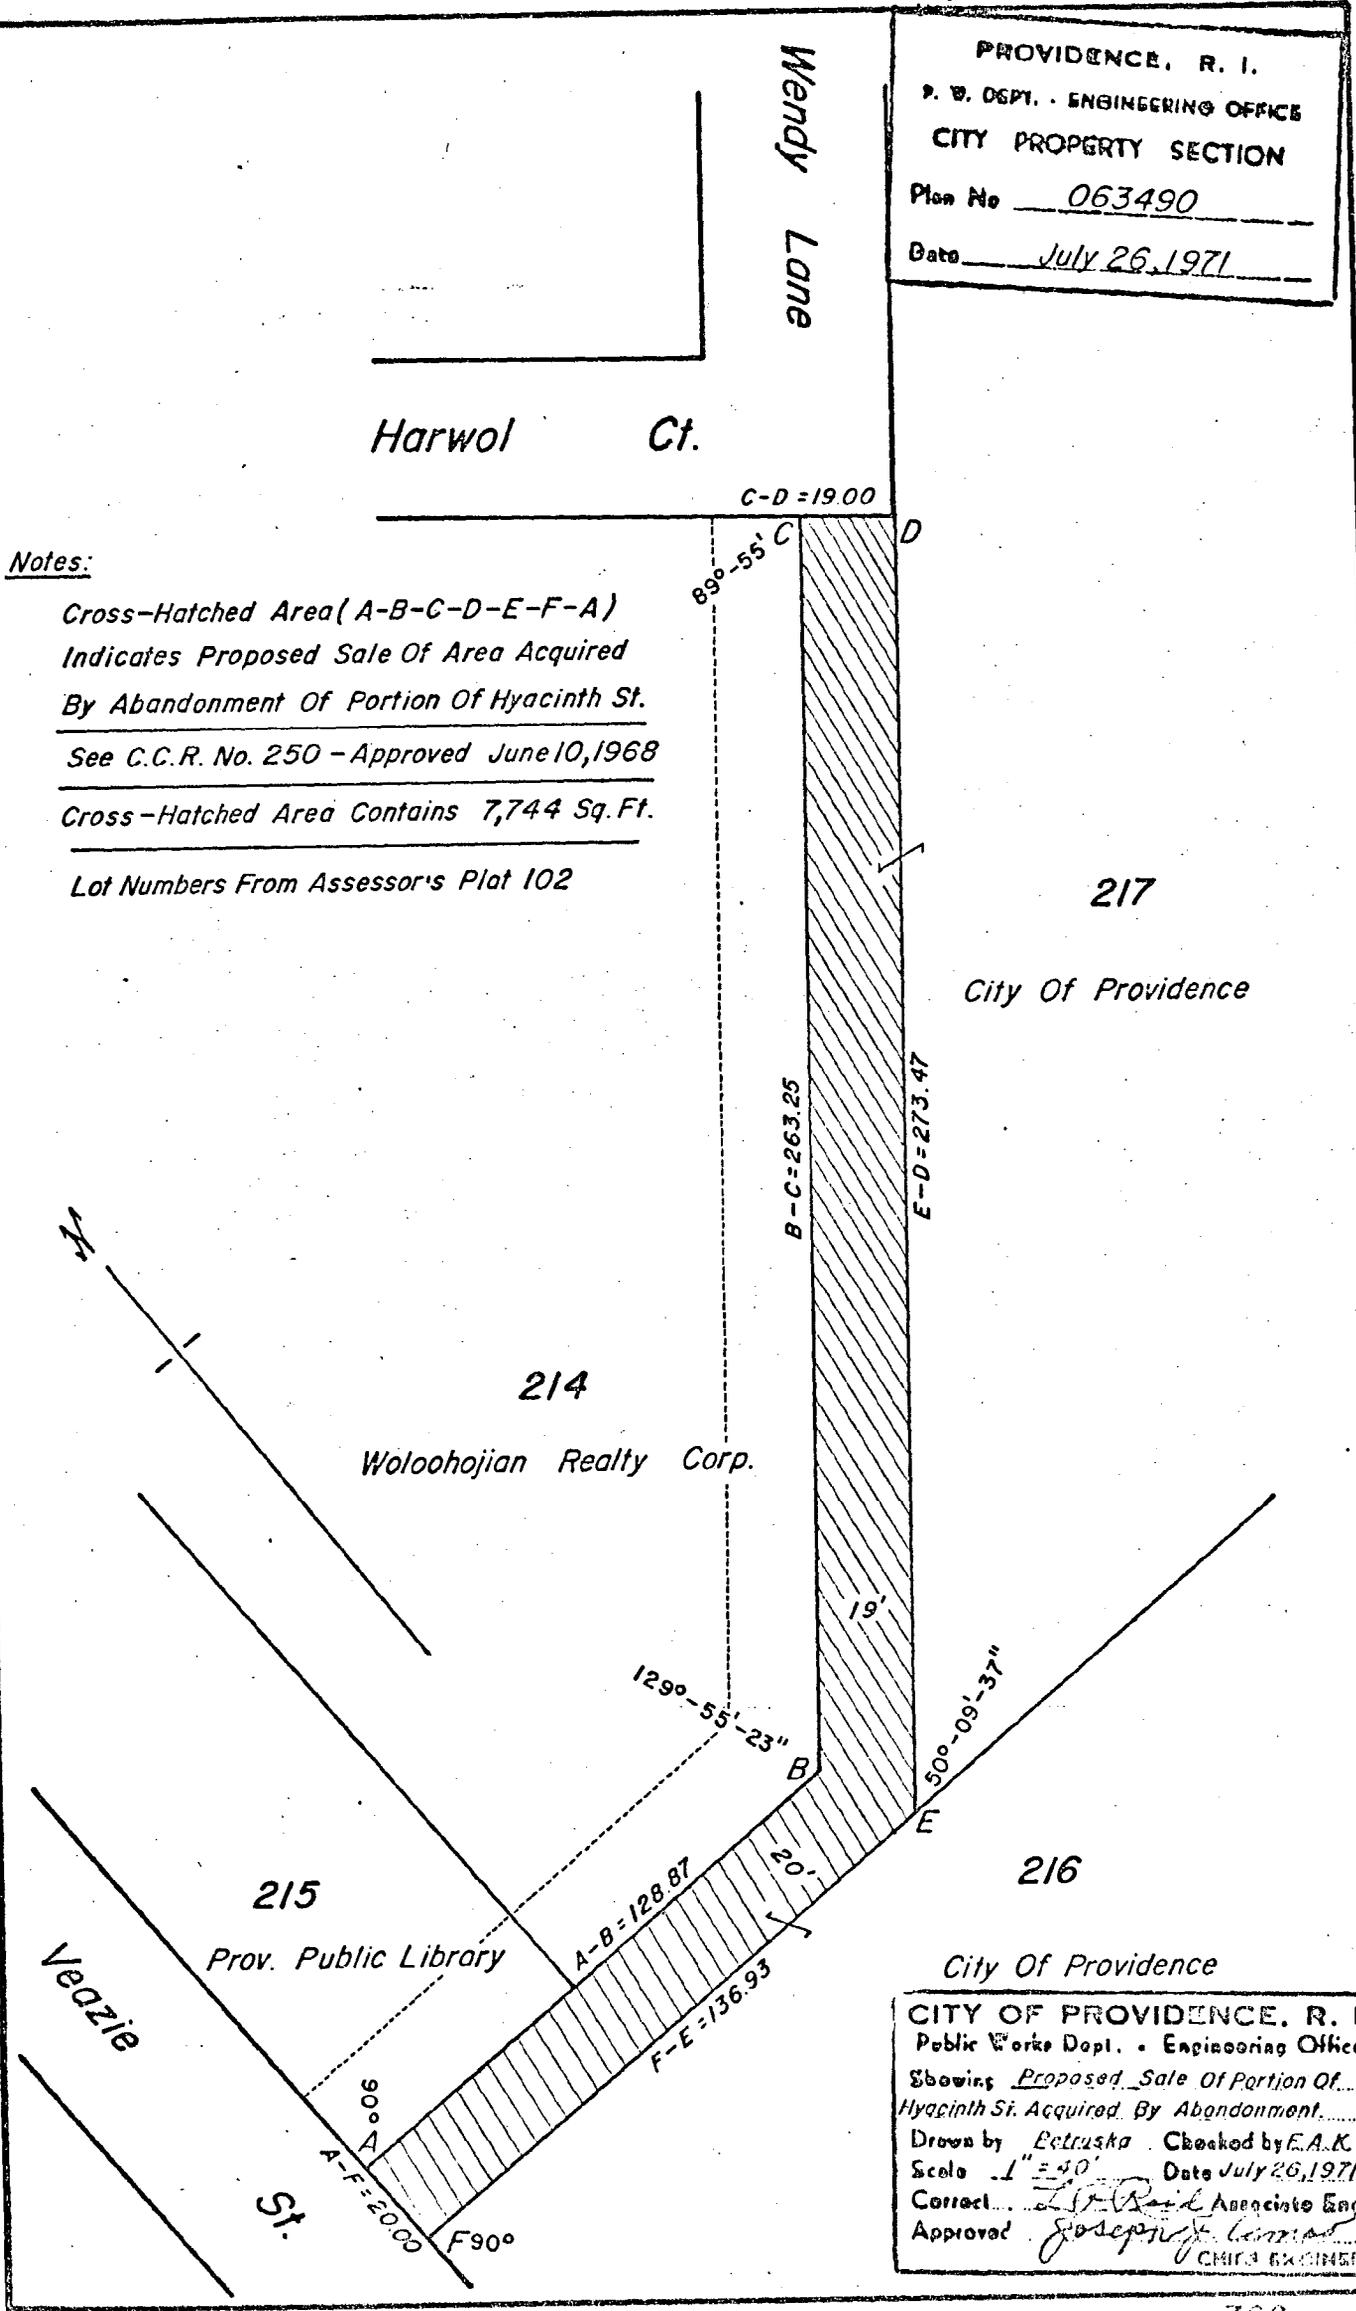

217

City Of Providence

214

Woloohojian Realty Corp.

215

Prov. Public Library

216

City Of Providence

CITY OF PROVIDENCE, R. I.  
 Public Works Dept. - Engineering Office  
 Showing Proposed Sale Of Portion Of  
 Hyacinth St. Acquired By Abandonment.  
 Drawn by Ectruska Checked by E.A.K.  
 Scale 1" = 40' Date July 26, 1971  
 Correct L.P. Reid Associates Eng.  
 Approved Joseph J. Linn  
 CHIEF ENGINEER

# RESOLUTION OF THE CITY COUNCIL

No. 369

Approved August 11, 1971

RESOLVED, That His Honor the Mayor be and he hereby is authorized to execute a lease to Sun Oil Company of the premises located at Fields Point, Providence, R.I., being Lot 2 on Assessor's Plat 56, and containing approximately 271,036 square feet of land area, at an annual rental of THIRTY THOUSAND (\$30,000) DOLLARS; said lease to be for a term of ten (10) years, commencing July 1, 1971, with an option to renew for a further term of ten (10) years, subject to renegotiation of the annual rental and other charges, and containing such other terms and conditions as may be approved by the Mayor and City Solicitor.

IN CITY COUNCIL

AUG 5 - 1971

READ and PASSED

*Robert J. Dalton*  
.....  
President  
*Vincent Capria*  
.....  
Clerk

APPROVED

AUG 11 1971

*Joseph A. Rowley*  
.....  
MAYOR

RESOLUTION AUTHORIZING HIS  
HONOR THE MAYOR TO EXECUTE  
A LEASE TO SUN OIL COMPANY  
OF PREMISES LOCATED AT  
FIELDS POINT, PROVIDENCE,  
R.I.

*July 19, 1971*  
*Committee*  
.....  
*Sun Oil Company*  
The Within Resolution  
Approves Passage of  
.....  
*W. J. [Signature]*  
THE COMMITTEE ON




PROVIDENCE, R. I.

P. W. DEPT. - ENGINEERING OFFICE

CITY PROPERTY SECTION

File No. 063314

Date September 8, 1969

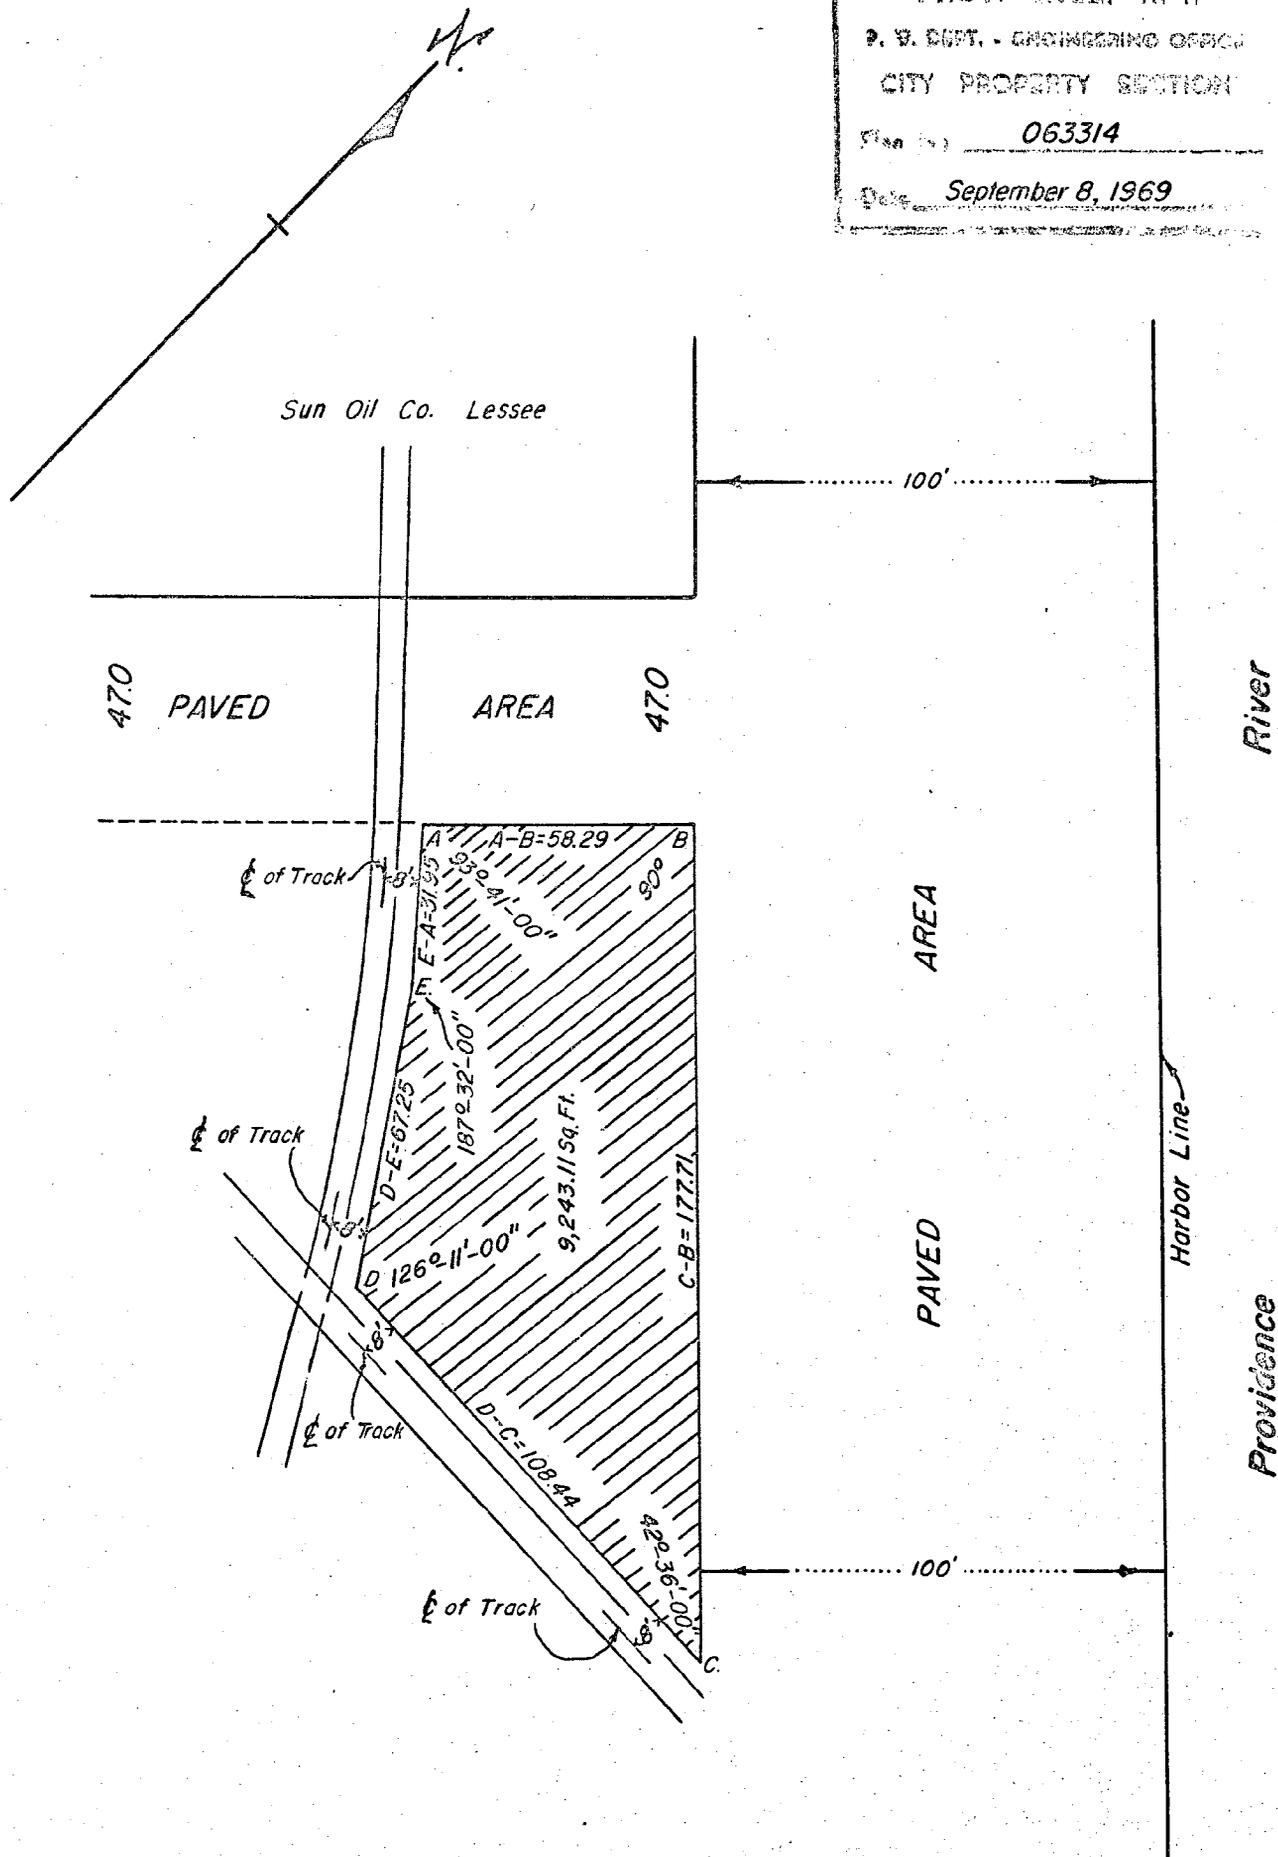

Note:

Cross-hatched Area A-B-C-D-E-A  
Indicates Proposed Lease.

CITY OF PROVIDENCE, R. I.  
 Public Works Dept. - Engineering Office  
 Showing Proposed Lease At Fields Point  
 To Sun Oil Company  
 Drawn by Scungio ..... Checked by L.P.R.  
 Scale 1" = 40' ..... Date Sept. 8, 1969  
 Corrected by L.P.R. Associate Eng.  
 Approved *[Signature]*

7/30/71

# RESOLUTION OF THE CITY COUNCIL

No. 370

Approved August 11, 1971

RESOLVED, That His Honor the Mayor be and he hereby is authorized to execute a lease to John J. Orr & Son, Inc. for a portion of Lot 25 on Assessor's Plat 56, in the Fields Point area, Providence, R.I., and containing approximately 67,265 square feet of land area, for a term of five (5) years, at an annual rental of ten cents (10¢) per square foot, or \$6,726.50; said lessee shall have the option to renew said lease for three (3) successive five-year periods, subject to renegotiation of the annual rental and other charges, and containing such other terms and conditions as may be approved by the Mayor and City Solicitor.

## IN CITY COUNCIL

AUG 5 - 1971

READ and PASSED

*Robert J. Dwyer*  
.....  
President  
*Vincent Capone*  
.....  
Clerk

APPROVED


AUG 11 1971

*Joseph A. Corley*  
.....  
MAYOR

RESOLUTION AUTHORIZING  
HIS HONOR THE MAYOR TO EXECUTE  
A LEASE TO JOHN J. ORR & SON,  
INC. OF PREMISES LOCATED AT  
FIELDS POINT, PROVIDENCE, R.I.

*James W. ...*  
*July 19/1971*  
The Within Resolution  
Approves Passage of  
*James W. ...*  
THE COMMITTEE ON

PROVIDENCE, R. I.  
 P. W. DEPT. - ENGINEERING OFFICE  
 CITY PROPERTY SECTION  
 Plan No. **063328**  
 Date **October 24, 1969**

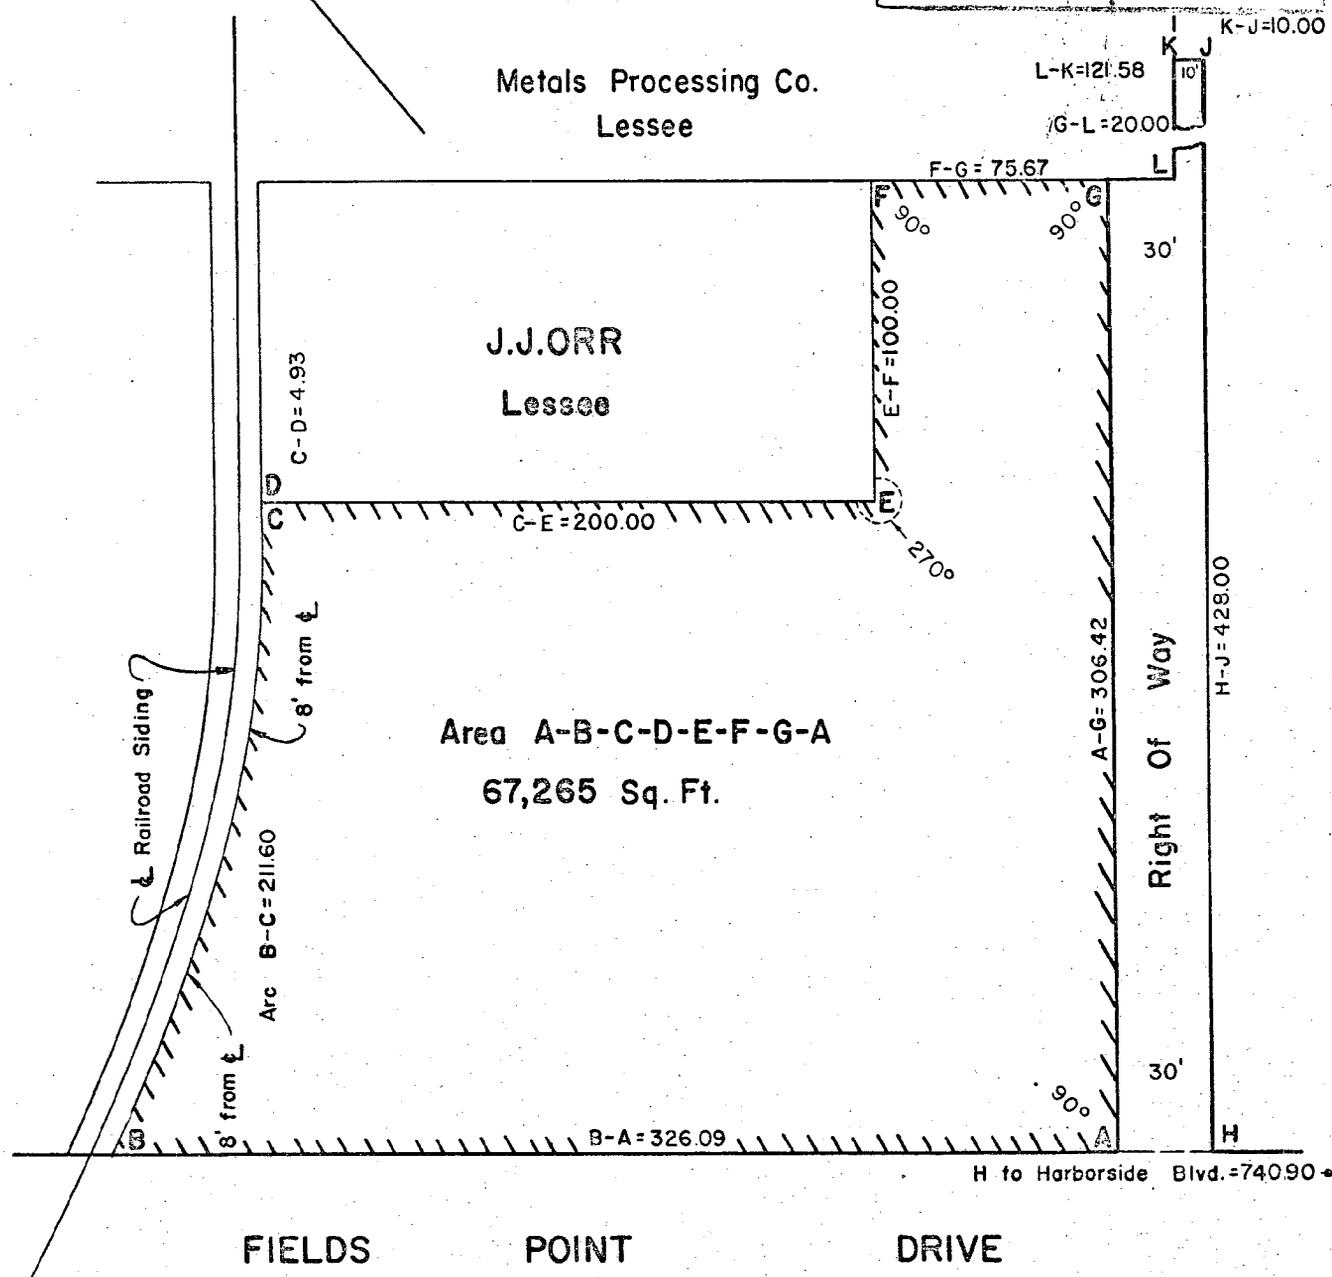

Total Area to be leased 67,265 Sq.Ft.  
 or 1.544 Acres. (A-B-C-D-E-F-G-A)

Note:  
 Area Lettered A-G-L-K-J-H-A Indicates  
 Proposed Utility & Vehicle Right Of Way  
 To Metals Processing Co.

CITY OF PROVIDENCE, R. I.  
 Public Works Dept. - Engineering Office  
 Proposed Lease to John J.  
 Orr & Son Inc.  
 Petruska R.J.Q.  
 1" = 60' Oct 24, 1969  
*[Signatures]*

Revised August 3, 1970

# RESOLUTION OF THE CITY COUNCIL

No. 371

Approved August 11, 1971

RESOLVED, That His Honor the Mayor be and he hereby is authorized to execute a lease to Lehigh Portland Cement Company of the premises located at Fields Point area, Providence, R.I.; being Lot 271 on Assessor's Plat 56, and containing approximately 70,000 square feet of land area, at an annual rental of ELEVEN THOUSAND TWO HUNDRED (\$11,200) DOLLARS; said lease to be for a term of ten (10) years, commencing April 1, 1971, with an option to renew for a further term of ten (10) years, subject to renegotiation of the annual rental and other charges, and containing such other terms and conditions as may be approved by the Mayor and City Solicitor.

IN CITY COUNCIL

AUG 5 - 1971

READ and PASSED

*Robert J. Taylor*  
.....  
President  
*Annuit Chapman*  
.....  
Clerk

APPROVED

AUG 11 1971

*Joseph A. Rowley*  
.....  
MAYOR

RESOLUTION AUTHORIZING HIS HONOR  
THE MAYOR TO EXECUTE A LEASE TO  
LEHIGH PORTLAND CEMENT COMPANY  
OF PREMISES LOCATED AT FIELDS  
POINT, PROVIDENCE, R.I.


THE COMMITTEE ON

*City Directory*

Approves Passage of  
The Within Resolution


*Wm. W. ...*

*July 19 1911*

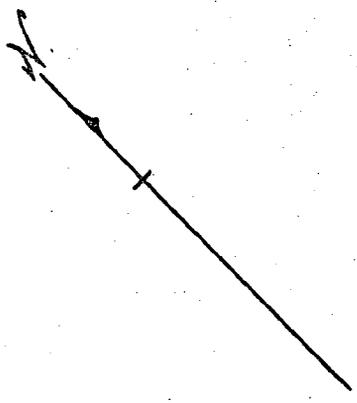

PROVIDENCE, R. I.  
 P. W. DEPT. - ENGINEERING OFFICE  
 CITY PROPERTY SECTION  
 Plan No 063491  
 Date July 29, 1971

PROVIDENCE RIVER

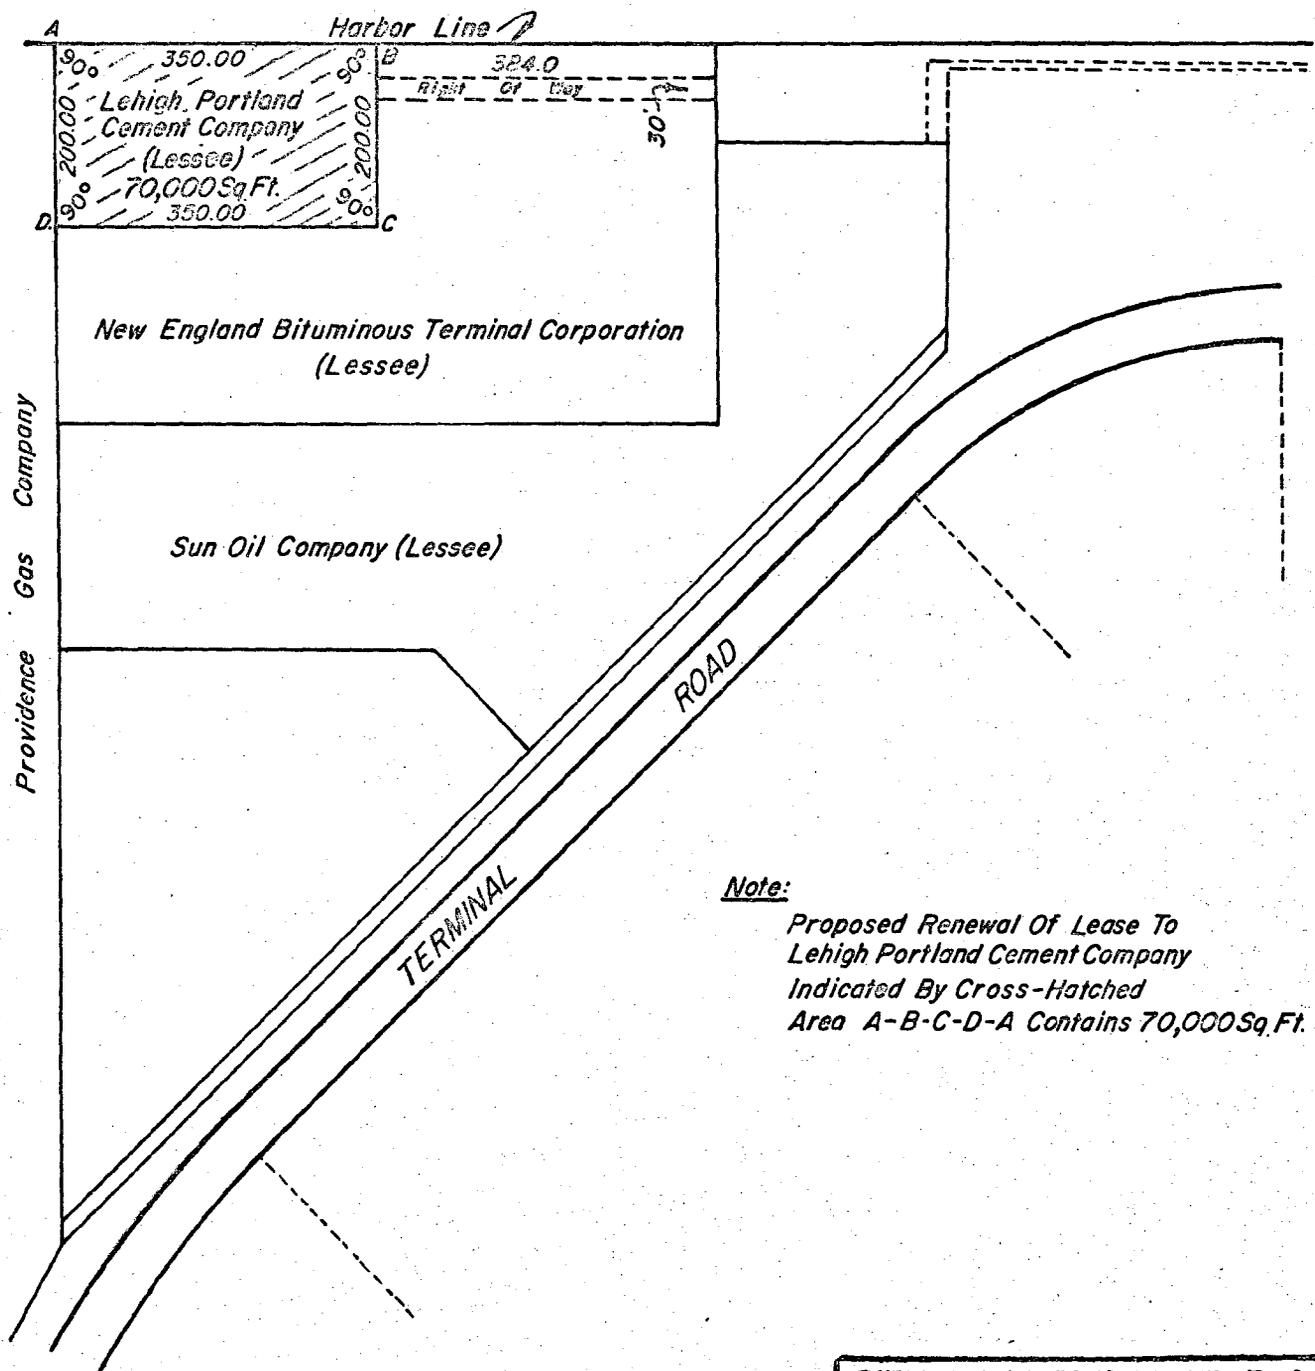

Note:  
 Proposed Renewal Of Lease To  
 Lehigh Portland Cement Company  
 Indicated By Cross-Hatched  
 Area A-B-C-D-A Contains 70,000 Sq. Ft.

CITY OF PROVIDENCE, R. I.  
 Public Works Dept. - Engineering Office  
 Showing Proposed Renewal Of  
 Lease To Lehigh Cement Company  
 Drawn by Scungio Checked by E.A.K.  
 Scale 1" = 200' Date July 29, 1971  
 Corrected by L.P. Reid, Assoc. Engr.  
 Approved by Joseph J. Camarino, Engr.

THE CITY OF PROVIDENCE  
STATE OF RHODE ISLAND AND PROVIDENCE PLANTATIONS

RESOLUTION OF THE CITY COUNCIL

No. 372

Approved August 11, 1971

RESOLVED, DECREED AND ORDERED, That that portion of Mason Street, from West Exchange Street to its southerly termination, shown as cross-hatched area and designated by the letters A-B-C-D-E-F-A on the accompanying plan entitled, "Providence, R. I., P. W. Dept.-Engineering Office, Street Line Section, Plan No. 063479, Date June 9, 1971", has ceased to be useful to the public and the same is abandoned as a public highway and the damage to the abutters is appraised at nothing and so awarded, and it is further

ORDERED, That the Director of Public Works, be and he is hereby directed to cause a sign to be placed on the above-named highway abandoned as aforesaid, having thereon the words "Not a Public Highway," and it is further

ORDERED, That the said abandonment be subject to a permanent easement to the City of Providence, in order to give the said City access to the water supply facilities beneath the said street, and it is further

ORDERED, That after the entry of this order or decree the City Clerk shall cause a notice thereof to be published in a newspaper published in the County of Providence at least once each week for three successive weeks and a further and personal notice shall be served by the City Sergeant upon every owner of land abutting the above-named highway which has been abandoned, who is known to reside within this State.

IN CITY COUNCIL

AUG 5 - 1971

READ and PASSED

*Robert J. Taylor*  
President  
*Vincent A. Capri*  
Clerk

APPROVED

AUG 11 1971

*Joseph A. Rowley Jr.*  
MAYOR

THE COMMITTEE ON

*Public Works*

Approves Passage of

The Within Resolution

*Cement Vespers*

Chairman

*July 6, 1927*     *Clark*

**CITY OF PROVIDENCE**

• STATE OF RHODE ISLAND AND PROVIDENCE PLANTATIONS

**PETITION TO THE CITY COUNCIL**

**TO THE HONORABLE CITY COUNCIL OF THE CITY OF PROVIDENCE:**

*The undersigned respectfully petitions your honorable body*

To abandon as a public highway that portion of Mason Street, from West Exchange Street southerly to its southerly termination.

The petitioners, as identified by the signatures below, hereby agree that upon the abandonment of Mason Street to us, we will simultaneously grant a permanent easement to the City of Providence water Department in order to give them access to the water supply facilities beneath the street.

DEPARTMENT OF CITY CLERK  
RECEIVED  
JUN 2 1971

PROVIDENCE, R. I.

*Vincent Vespia*  
CITY CLERK OF PROVIDENCE

From Eastern  
Enterprises Check  
no 1055 for \$35.00

*Eastern Enterprises  
Henry B. Biss. Jr. Partner*

---

*BONANZA BUS LINES, INC  
BY: James Lucci, Jr.*

---

*Vincent Pallozzi*  
Providence Redevelopment Agency  
Vincent Pallozzi, Executive Director

---

FILED

JUN 2 2 44 PM '71

DEPT. OF CITY CLERK  
PROVIDENCE, R. I.

IN CITY  
COUNCIL

JUN 3 - 1971

FIRST READING  
REFERRED TO COMMITTEE ON PUBLIC WORKS  
ORDINANCES

*Vincent Vespa*  
CLERK

THE COMMITTEE ON  
*Public Works*  
Approves Passage of  
The Within Resolution

*Vincent Vespa*  
Chairman  
*July 6, 1971*  
Clerk

*Councilman J. Murphy  
and Councilman Xavier, by request*

Department of City Clerk

MEMORANDUM

DATE: **June 4, 1971**

TO: **Director McGarry, Director Pallozzi, Chief Engineer Martin and Traffic Engineer Tibaldi.**

SUBJECT: **MASON STREET-ABANDONMENT**

CONSIDERED BY: **Committee on Public Works**

DISPOSITION: **Attached is copy of Petition on above subject for study and report.**

*Ursula C. Cooper*

City Clerk

JOHN A. DOHERTY, CHAIRMAN  
EARL H. ASHLEY  
UGO RICCIO  
JOHN J. TIERNEY  
DAVID R. MCGOVERN, EX-OFFICIO

**WATER SUPPLY BOARD**  
CITY OF PROVIDENCE, R. I. 02908  
552 ACADEMY AVENUE

JOSEPH E. MARTIN  
CHIEF ENGINEER  
JOHN E. ROGERS  
DEPUTY CHIEF ENGINEER  
JOHN T. WALSH, LEGAL ADVISOR  
JOHN J. DEARY, SECRETARY

June 8, 1971


Councilman Thomas Payne, Chairman  
Committee on Public Works  
City Clerk's Office  
City Hall  
Providence, Rhode Island

Dear Councilman Payne:

We have received a memorandum dated June 4, 1971 from the Department of the City Clerk, together with a copy of a petition for abandonment of a portion of Mason Street, from West Exchange Street southerly to its southerly termination.

We note that this petition is not accompanied by the usual plat plan from the Department of Public Works. Therefore, in order that we may evaluate the interests of the Water Supply Board we respectfully request that the customary plan showing the abutting owners be submitted.

Very truly yours,

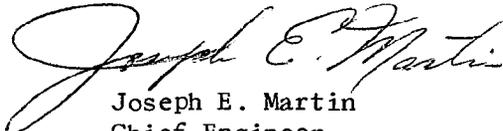  
Joseph E. Martin  
Chief Engineer

JEM: jad

*6-8-71*  
*Informed "Joe" Martin*  
*of tracing being*  
*prepared by Engr.'s Office*  
*N*

THE CITY OF PROVIDENCE

CITY SERGEANT'S OFFICE

THIS IS TO CERTIFY, That I have caused the notice, of which a true copy is hereto annexed, to be served upon the following named persons, by handing to each of said persons, or by leaving at their last and usual place of abode in this State a true copy of said notice, to wit:

ABANDONMENT: MASON STREET, FROM WEST EXCHANGE STREET SOUTHERLY TO ITS SOUTHERLY TERMINATION.

<u>PLAT</u>	<u>LOT</u>	<u>NAME AND ADDRESS</u>
26	345	Short Line Inc. 1 Sabin Street
"	4	Eastern Enterprises 410 Union Trust Building

Date 6/28/71

Bernard P. Patis

Dep City Sergeant

This is to certify that I have caused a true copy of attached Resolution of the City Council No. \_\_\_\_\_ approved to be served upon the above person, firms, and/or corporation, as the case may be, by handing to each of said person, firm, and/or corporation, as the case may be, or by leaving said copy at their last usual place of abode or business located in the State of Rhode Island.

Date \_\_\_\_\_

\_\_\_\_\_  
\_\_\_\_\_

FRANK A. TIBALDI  
TRAFFIC ENGINEER



JOSEPH A. DOORLEY, JR.  
MAYOR

**TRAFFIC ENGINEERING DEPARTMENT**  
60 ERNEST ST. PROVIDENCE, R. I. 02905 781 - 4044

June 8, 1971

The Honorable City Council  
Committee on Public Works  
City Hall  
Providence, Rhode Island

Gentlemen:

The Traffic Engineering Department has reviewed the following petition from your Committee:

Request: To abandon a portion of Mason Street from West Exchange Street to its southerly termination.

Disposition: No objection.

Very truly yours,

A handwritten signature in cursive script that reads "Frank A. Tibaldi".

Frank A. Tibaldi  
Traffic Engineer

FAT/it



CITY OF PROVIDENCE, RHODE ISLAND  
MAYOR JOSEPH A. DOORLEY, JR.

---

DEPARTMENT OF PUBLIC WORKS . 700 ALLENS AVENUE . 02905  
Lawrence P. McGarry, Director  
Joseph J. Campo, Deputy Director

June 24, 1971

Chairman of the Public Works Committee  
Providence City Council  
City Hall-Providence, R. I.

Dear Sir:

This Department has no objection to the abandonment of Mason  
Street.

However, it is pointed out that there is an existing six (6)  
inch private drain in Mason Street.

Very truly yours,

Joseph J. Campo, P. E.  
Deputy Director

JJC:jm

VINCENT PALLOZZI  
DIRECTOR



JOSEPH A. DOORLEY, JR.  
MAYOR

DEPARTMENT OF PLANNING AND URBAN DEVELOPMENT  
CITY HALL, PROVIDENCE, RHODE ISLAND 02903

July 17, 1971

Committee on Ordinances  
City Hall  
Providence, Rhode Island 02903

SUBJECT: Referral No. 1801 - ABANDONMENT - MASON STREET

Gentlemen:


This petition from the Committee on Public Works requests the abandonment of the remaining portion of Mason Street which runs from West Exchange Street to the property line of the new Sports Arena presently under construction.

Inspection revealed that the street in question has been made into a deadend alley by the previous abandonment of the southwesterly portion which originally extended to Aborn Street. It should be noted that the petition contains provision for a permanent easement to the City of Providence to give access to water supply facilities.

The Commission

VOTED: To offer no objection to the granting of this petition.

Very truly yours,

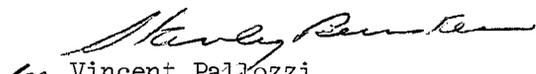  
Vincent Pallozzi  
Director

VP:ee

cc: John M. Murphy, Councilman  
Edward W. Xavier, Councilman

PROVIDENCE, R. I.

P. W. DEPT. - ENGINEERING OFFICE

STREET LINE SECTION

Plan No. 063479

Date June 9, 1971

N

West Exchange St.

Existing 66" Comb. Sewer

Existing 12" Comb. Shute

M.H.

A

B

90°-05'-30"

89°-54'-30"

40'

St.

4

Eastern Enterprise

345

Shortline Corp.

F-A = 223.18±

C-B = 238.28±

Existing 6" Private Drain

Mason

221°-12'-10"

138°-47'-50"

E-F = 77.73±

40'

D

D-C = 66.67±

Previously Abandoned To Here  
C.C.R. # 430

Note:

Cross-Hatched Area  
Lettered A-B-C-D-E-F-A  
Indicates Proposed Abandonment.

CITY OF PROVIDENCE, R. I.

Public Works Dept. - Engineering Office

Showing Proposed Abandonment Of Mason  
St. (Cross-Hatched Area)

Drawn by Petruska Checked by E.A.K.

Scale 1" = 50' Date June 9, 1971

Correct L.P. Reid Associates Inc.

Approved Joseph J. Campos  
CHIEF ENGINEER

Lot Numbers From Assessor's Plat 26

JOHN A. DOHERTY, CHAIRMAN  
EARL H. ASHLEY  
UGO RICCIO  
JOHN J. TIERNEY  
DAVID R. MCGOVERN, EX-OFFICIO

**WATER SUPPLY BOARD**  
CITY OF PROVIDENCE, R. I. 02908  
552 ACADEMY AVENUE

JOSEPH E. MARTIN  
CHIEF ENGINEER  
JOHN E. ROGERS  
DEPUTY CHIEF ENGINEER  
JOHN T. WALSH, LEGAL ADVISOR  
JOHN J. DEARY, SECRETARY

August 4, 1971

Councilman Thomas Payne, Chairman  
Public Works Committee  
City Clerk's Office  
City Hall  
Providence, Rhode Island

Dear Councilman Payne:


On June 8 in response to a memorandum relating to the abandonment of a portion of Mason Street we requested that the customary plan showing the abutting owners be submitted.

This request was made to assess the effect on our facilities to adequately and legally supply water for fire protection and general use. To date we have not received the plat plan.

We wish to advise the committee in view of the pending resolution that the water main in subject portion of Mason Street provides the water supply to #28 Mason Street, a private fire supply to #27 Sabin Street and public fire protection from a hydrant.

It has not been the policy of the Water Supply Board to furnish these types of service from a distribution main located in a easement. Therefore, we respectfully recommend that the petition for the abandonment of the referenced portion of Mason Street under the proposed conditions be denied.

Very truly yours,

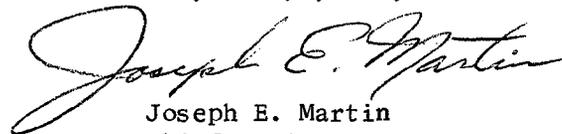

Joseph E. Martin  
Chief Engineer

JEM: jad

RECEIVED  
AUG 10 1971

**FILED**

**AUG 5 9 43 AM '71**

**DEPT. OF CITY CLERK  
PROVIDENCE, R.I.**

*[Faint, illegible text, likely bleed-through from the reverse side of the page]*

THE CITY OF PROVIDENCE  
STATE OF RHODE ISLAND AND PROVIDENCE PLANTATIONS

RESOLUTION OF THE CITY COUNCIL

No. 373

Approved August 11, 1971

RESOLVED, DECREED AND ORDERED:

That Little Street, from Randall Street to its southerly termination as shown in the cross-hatched area on the accompanying plan entitled, "Providence, R. I. P. W. Dept. - Engineering Office Street Line Section Plan No. 063463 dated May 7, 1971", has ceased to be useful to the public and the same is abandoned as a public highway and the damage to the abutters is appraised at nothing and so awarded, and it is further

ORDERED, That the Director of Public Works, be and he is hereby directed to cause a sign to be placed on the above-named highway abandoned as aforesaid, having thereon the words "not a Public Highway," and it is further

ORDERED, That after the entry of this order or decree the City Clerk shall cause a notice thereof to be published in a newspaper published in the County of Providence at least once each week for three successive weeks and a further and personal notice shall be served by the City Sergeant upon every owner of land abutting the above-named highway which has been abandoned, who is known to reside within this State.

IN CITY COUNCIL

AUG 5 - 1971

READ and PASSED

*Robert J. Rhyton*  
President  
*Vincent Caspary*  
Clerk

APPROVED

AUG 11 1971

*Joseph A. Rowley*  
MAYOR

FILED

MAY 13 3 04 PM '71

DEPT. OF CITY CLERK  
PROVIDENCE, R. I.

THE COMMITTEE ON

*Public Works*

Approves Passage of  
The Within Resolution

*Linnaeus Vesper*  
*July 4, 1971* <sup>Chairman</sup> Clerk

**CITY OF PROVIDENCE**  
STATE OF RHODE ISLAND AND PROVIDENCE PLANTATIONS

**PETITION TO THE CITY COUNCIL**

TO THE HONORABLE CITY COUNCIL OF THE CITY OF PROVIDENCE:

*The undersigned respectfully petitions your honorable body*

That the following named highway shown as a cross-hatched area on the accompanying plan entitled, "Providence, R. I. P. W. Dept. - Engineering Office Street Line Section Plan No. 063463 dated May 7, 1971",

viz:

LITTLE STREET from Randall Street to its southerly termination has ceased to be useful to the public and the same is proposed to be abandoned.

  
EXECUTIVE DIRECTOR  
PROVIDENCE  
REDEVELOPMENT AGENCY

**IN CITY  
COUNCIL**

MAY 10 1971

FIRST READING  
REFERRED TO COMMITTEE ON PUBLIC WORKS  
*Wm. ...*

CLERK

THE CITY OF PROVIDENCE

CITY SERGEANT'S OFFICE

**THIS IS TO CERTIFY**, That I have caused the notice, of which a true copy is hereto annexed, to be served upon the following named persons, by handing to each of said persons, or by leaving at their last and usual place of abode in this State a true copy of said notice, to wit: ABANDONMENT: LITTLE STREET, FROM RANDALL STREET TO ITS SOUTHERLY TERMINATION.

<u>PLAT</u>	<u>LOT</u>	<u>NAME AND ADDRESS</u>
2	266	Providence Redevelopment Agency 40 Fountain Street
"	267	"

Date

6/28/71

Bernard Patton  
Dep City Sergeant

This is to certify that I have caused a true copy of attached Resolution of the City Council No. \_\_\_\_\_ approved \_\_\_\_\_ to be served upon the above person, firms, and/or corporation, as the case may be by handing to each of said person, firm, and/or corporation, as the case may be, or by leaving said copy at their last usual place of abode or business located in the State of Rhode Island.

Date \_\_\_\_\_

\_\_\_\_\_  
\_\_\_\_\_

Department of City Clerk

MEMORANDUM

DATE: May 18, 1971

TO: Director McGarry, Director Pallosai, Chief Engineer Hartin  
and Traffic Engineer Tibaldi

SUBJECT: LITTLE STREET - ABANDONMENT

CONSIDERED BY: Committee on Public Works

DISPOSITION: Attached is copy of Petition relative to abandonment of  
above street for study and report, in writing.

*Vincent Vespa*

City Clerk



CITY OF PROVIDENCE, RHODE ISLAND  
MAYOR JOSEPH A. DOORLEY JR.

---

DEPARTMENT OF PUBLIC WORKS , 700 ALLENS AVENUE . 02905  
Lawrence P. McGarry, Director Robert B. Strong, Deputy Director

May 27, 1971

Chairman of the  
Public Works Committee  
Providence City Council  
City Hall-Prov., R. I.

Dear Sir:

This Department has no objection to the abandonment of  
Little Street.

Very truly yours,

A handwritten signature in cursive script, appearing to read "Lawrence P. McGarry".

Lawrence P. McGarry  
Director of Public Works

LPMCG:jm

JOHN A. DOHERTY, CHAIRMAN  
EARL H. ASHLEY  
UGO RICCIO  
JOHN J. TIERNEY  
DAVID R. MCGOVERN, EX-OFFICIO

**WATER SUPPLY BOARD**  
CITY OF PROVIDENCE, R. I. 02908  
552 ACADEMY AVENUE

JOSEPH E. MARTIN  
CHIEF ENGINEER  
JOHN E. ROGERS  
DEPUTY CHIEF ENGINEER  
JOHN T. WALSH, LEGAL ADVISOR  
JOHN J. DEARY, SECRETARY

May 27, 1971


Councilman Thomas Payne, Chairman  
Committee on Public Works  
City Clerk's Office  
Providence, Rhode Island

Dear Councilman Payne:

We have received a memorandum dated May 18 from the Department of the City Clerk, together with a copy of a petition for abandonment of Little Street from Randall Street to its southerly termination.

Please be advised that we do not have any facilities in this portion of the street.

Very truly yours,

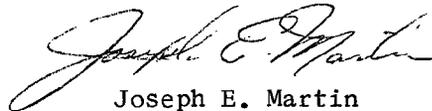

Joseph E. Martin  
Chief Engineer

JEM: jad

VINCENT PALLOZZI  
DIRECTOR



JOSEPH A. DOORLEY, JR.  
MAYOR

DEPARTMENT OF PLANNING AND URBAN DEVELOPMENT  
CITY HALL, PROVIDENCE, RHODE ISLAND 02903

July 19, 1971

Committee on Ordinances  
City Hall  
Providence, Rhode Island 02903

SUBJECT: Referral No. 1798 - PETITION FOR ABANDONMENT OF LITTLE STREET FROM  
RANDALL STREET TO ITS SOUTHERLY TERMINATION WHICH  
HAS CEASED TO BE USEFUL TO THE PUBLIC

Gentlemen:


This referral from the Committee on Public Works proposes the abandonment as a public highway of Little Street which runs from 49 Randall Street for 80.12 ft. in a southeasterly direction.

Inspection revealed that Little Street is located in the recently cleared section of the Randall Square rehabilitation area. It is possible to locate Little Street only by the curb cuts on Randall Street. Since all of the buildings surrounding Little Street have been demolished the purpose of its location no longer exists.

The Commission

VOTED: To offer no objection to the granting of this petition.

Very truly yours,


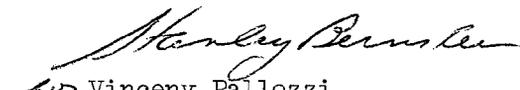
  
Vinceny Pallozzi  
Director

VP:ee  
cc:  
Councilman Philip F. Addison, Jr.  
Councilman Michael E. Kelly

PROVIDENCE, R. I.  
 P. U. DEPT. - ENGINEERING OFFICE  
 STREET LINE SECTION  
 Plot No. 033463  
 Date May 7, 1971

Randall

St.

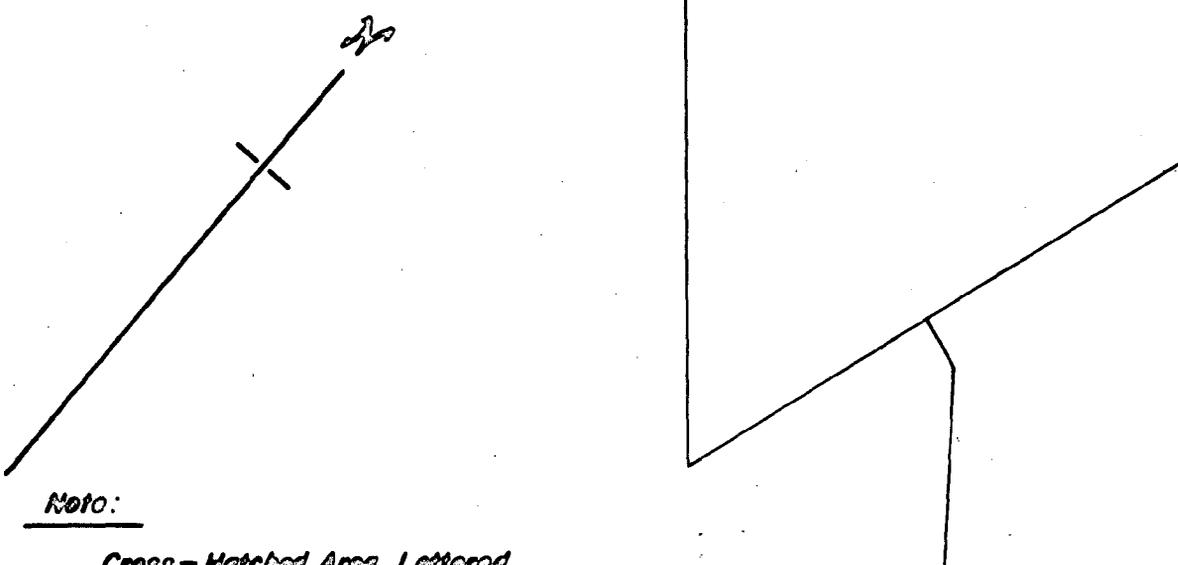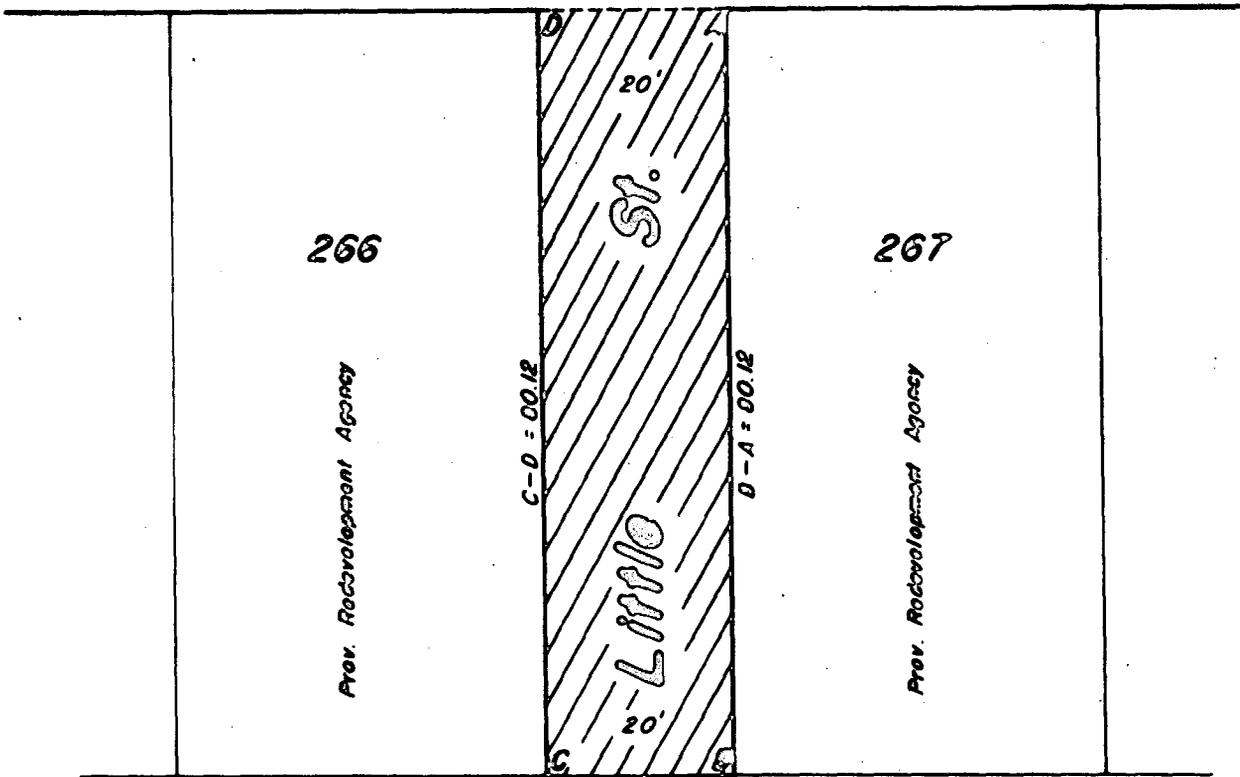

Note:

Cross-Hatched Area Lettered  
 A-B-C-D-A Indicates Proposed  
 Abandonment.

CITY OF PROVIDENCE, R. I.  
 Public Works Dept. - Engineering Office  
 Showing Proposed Abandonment  
 Portion of Little St.  
 Drawn by Petrucha Checked by E. A. K.  
 Scale 1" = 20' Date May 7, 1971  
 Correct [Signature]  
 Approved [Signature]

Lot Numbers From Assessor's Plot 2