



# NATIONAL LEAGUE OF CITIES

(Formerly American Municipal Association)

CITY BUILDING, 1612 K STREET, N.W., WASHINGTON, D. C., 20006 / PHONE (202) 628-3440

August 29, 1966

Dear City Clerk:

We would appreciate it very much if you would place this communication before your municipal governing board at its next meeting.

Dear Municipal Official:

On behalf of the officers and the Executive Committee of the National League of Cities, it is my pleasure and honor to invite the officials of your municipality to attend the Congress of Cities, the largest annual, national municipal conference of its kind in the world, to be held this year, December 2-7, Las Vegas, Nevada.

The theme of this year's Congress, "City of Man", as selected by the NLC Executive Committee, is in recognition of the fact that the City of Man will be built by people — by leaders and followers, by politicians, by the thoughtful and unthinking and by the neglect of the apathetic. To shape the City of Man requires understanding of its environment and its many problems of growth, change and decline — its social, physical, political, financial, economic, technological, educational, and other aspects. In addition to considering these forces, the 1966 Congress of Cities will discuss: the important goals of cities and the need for excellence in those whose decisions affect them; the emergence of The City as an entrepreneur; the barriers to growth of vested interests, attitudes, fiscal policies; and the growing potential of "systems analysis" and program budgeting. These are among the challenges that confront men if they are to shape the City of Man.

It is hoped that your municipality will be well represented at this important conference. We invite your delegates to actively participate in the conference sessions as well as the discussions which will surround the development of the 1966 National Municipal Policy. Officials of the City of Las Vegas and the cities of Nevada, acting through the Nevada Municipal Association, have arranged between session activities for delegates and the members of their families. I sincerely hope that your Honorable Body authorizes representatives to attend this conference.

IN CITY COUNCIL  
SEP 1 1966

*Jerome P. Cavanagh*  
Jerome P. Cavanagh, President  
Mayor of Detroit

READ:  
WHEREUPON IT IS ORDERED THAT  
THE SAME BE RECEIVED.

*Vincent Vespa*  
CLERK

DEPT. OF CITY CLERK  
PROVIDENCE, R.I.  
AUG 29 9 17 AM '66

FILED



CITY OF PROVIDENCE, RHODE ISLAND  
MAYOR JOSEPH A. DOORLEY, JR.

DEPARTMENT OF PUBLIC WORKS . 700 ALLENS AVENUE . 02905  
Lawrence P. McGarry, Director Robert B. Strong, Deputy Director

August 26, 1966

Mr. Lawrence P. McGarry, Director  
Department of Public Works  
and  
To The Honorable City Council  
City Hall  
Providence, Rhode Island

Gentlemen:

The following rigs arrived in the harbor during the period of April 1, 1966 to June 30, 1966:

Steamships	105
Motor Vessels	152
U.S.N.D.E.	1
Barges	57
Tugs	<u>185</u>
	500

The following cargo arrived in the harbor and the following cargo was shipped during the period of April 1, 1966 to June 30, 1966:

<u>RECEIVED</u>		<u>SHIPPED</u>	
Gasoline	646,089 Tons	Gasoline	126,635 Tons
Fuel Oil	835,827 "	Fuel Oils	93,233 "
Kerosene	50,890 "	Kerosene	16,968 "
Diesel	43,313 "	Diesel	7,302 "
Lube Oils	20,897 "	Asphalt	19,216 "
Asphalt	23,370 "	Scrap	<u>50,722 "</u>
Coal	76,165 "	TOTAL	314,076 TONS
Cement	60,129 "		
Chemicals	4,192 "		
Gen. Cargo	10,381.313		
Lumber	<u>47,263</u> (28,359,026 B.F.)		
TOTAL:	1,818,516.313		

	1,818,516.313 Tons Received
	<u>314,076</u> Tons Shipped
TOTAL: . . . . .	2,132,592.313 Tons Rec'd & Tons Shipped

Very truly yours,

*James J. Fisher*  
James J. Fisher  
Port Agent-Harbor Master

IN CITY COUNCIL  
SEP 1 1966

JJF:jam

READ:  
WHEREUPON IT IS ORDERED THAT  
THE SAME BE RECEIVED.

*Vincent Vecchia*  
CLERK

THIRD QUARTERLY REPORT  
April 1, 1966 to June 30, 1966

ARPIL

	RECEIVED	
Gasoline	179,388	Tons
Fuel Oils	376,062	"
Kerosene	15,863	"
Diesel	12,924	"
Lube	5,939	"
Asphalt	5,854	"
Coal	49,901	"
Cement	21,928	"
Chemicals	832	"
Gen.Cargo	2,048.650	
Lumber	17,937	(10,763,335 B.F.)
TOTAL:	688,676.650	TONS

	SHIPPED	
Gasoline	41,320	Tons
Fuel Oil	26,887	"
Kerosene	7,357	"
Diesel	2,613	"
Scrap	22,752	"
TOTAL:	100,929	Tons

MAY

	RECEIVED	
Gasoline	183,215	Tons
Fuel Oils	271,710	"
Kerosene	19,243	"
Diesel	6,900	"
Lube Oils	3,972	"
Asphalt	5,769	"
Cement	21,380	"
Chemicals	1,726	"
Gen.Cargo	1,335.917	
Lumber	11,142	(6,685,551 B.F.)
TOTAL:	526,392.917	TONS

	SHIPPED	
Gasoline	37,037	Tons
Fuel Oils	37,300	"
Kerosene	6,336	"
Diesel	644	"
Asphalt	6,716	"
Scrap	9,490	"
TOTAL:	97,523	TONS

JUNE

	RECEIVED	
Gasoline	283,486	Tons
Fuel Oils	188,055	"
Kerosene	15,784	"
Diesel	23,489	"
Lube	10,986	"
Asphalt	11,747	"
Coal	26,264	"
Cement	16,821	"
Chemicals	1,634	"
Gen.Cargo	6,996.746	
Lumber	18,184	(10,910,140 B.F.)
TOTAL:	603,446.746	TONS

	SHIPPED	
Gasoline	48,278	Tons
Fuel Oils	29,046	"
Kerosene	3,275	"
Diesel	4,045	"
Asphalt	12,500	"
Scrap	18,480	"
TOTAL:	115,624	TONS

EDMUND M. MAURO  
CHAIRMAN  
TIMOTHY A. PURCELL  
VICE CHAIRMAN  
JOSEPH E. ADELSON  
G. WILLIAM MILLER  
JOHN J. CUMMINGS, JR.

# PROVIDENCE REDEVELOPMENT AGENCY

410 HOWARD BUILDING • PROVIDENCE, RHODE ISLAND 02903  
TELEPHONE 831-6550

ROBERT C. SMITH  
EXECUTIVE DIRECTOR  
SECRETARY

August 16, 1966

## REPORT TO THE CITY COUNCIL

The Honorable City Council  
City of Providence  
City Hall  
Providence, Rhode Island

Gentlemen:


The Providence Redevelopment Agency in accordance with the provisions of Paragraph 11 of Chapter 1575 of the Ordinances of the City of Providence, approved October 18, 1963, and Title 45, Chapters 31-33 (inclusive) of the General Laws of Rhode Island, 1956, hereby reports concerning the proposed sale of real property within the Weybosset Hill Project No. R.I. R-7.

The Agency proposes to sell a certain parcel of land situated within the Weybosset Hill Project to the Roman Catholic Bishop of Providence. Said parcel of land has been delineated on the attached map and is comprised of 9,234 square feet, which is to be sold for a total sales price of \$10,200.

Site plans submitted by the Diocesan Office indicate that parcel 21 will be used as a parking area to support the auditorium facility and new office building to be constructed on parcel 19.

The sale of parcel 21 to the Roman Catholic Bishop of Providence for use as a parking area is in accordance with the Redevelopment Plan and will ensure adequate off-street parking for the new office building and cathedral.

Respectfully submitted,

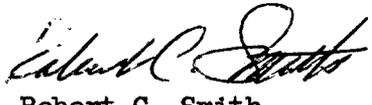

Robert C. Smith  
Executive Director

IN CITY COUNCIL

SEP 1 1966

RCS/rmb  
rhy

READ:  
WHEREUPON IT IS ORDERED THAT  
THE SAME BE RECEIVED.  
*Vincent Caspica*  
CLERK

# IN CITY COUNCIL


AUG 16 1966

FIRST READING  
REFERRED TO COMMITTEE ON URBAN REDEVELOPMENT  
RENEWAL & PLANNING

*Vincent Hooper*, CLERK

THE COMMITTEE ON  
URBAN REDEVELOPMENT  
RENEWAL & PLANNING  
Recommends

*Be Hooper*  
*Vincent Hooper*, Clerk  
8-29-66

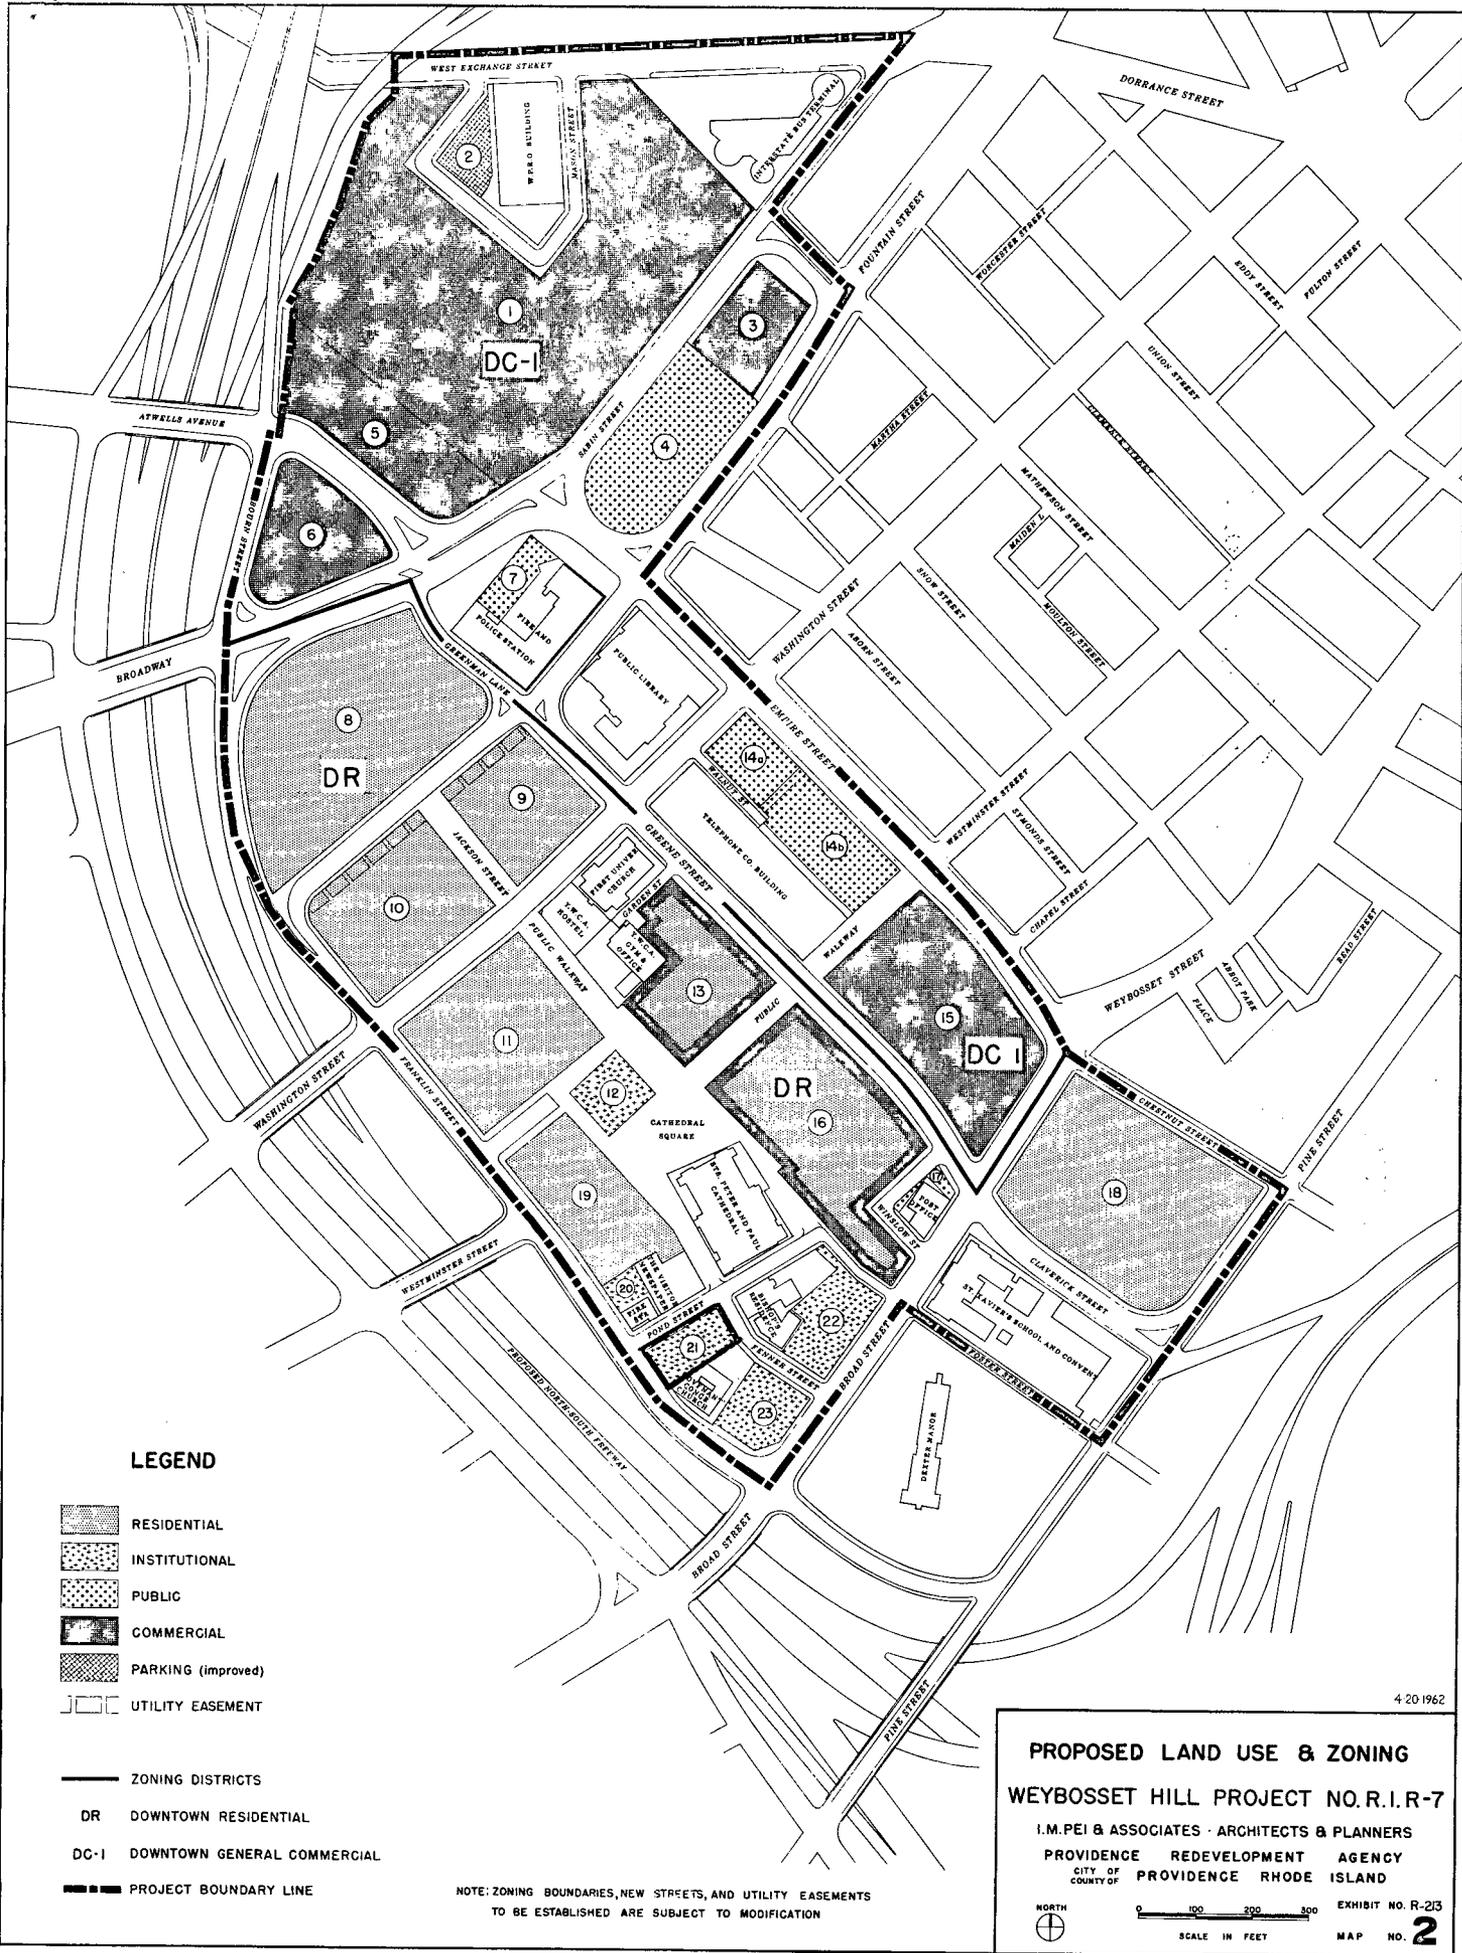

**LEGEND**

- RESIDENTIAL
- INSTITUTIONAL
- PUBLIC
- COMMERCIAL
- PARKING (improved)
- UTILITY EASEMENT

- ZONING DISTRICTS
- DR DOWNTOWN RESIDENTIAL
- DC-1 DOWNTOWN GENERAL COMMERCIAL
- PROJECT BOUNDARY LINE

NOTE: ZONING BOUNDARIES, NEW STREETS, AND UTILITY EASEMENTS TO BE ESTABLISHED ARE SUBJECT TO MODIFICATION

4-20-1962

**PROPOSED LAND USE & ZONING**  
**WEYBOSSET HILL PROJECT NO. R.I.R-7**

I.M. PEI & ASSOCIATES - ARCHITECTS & PLANNERS  
 PROVIDENCE REDEVELOPMENT AGENCY  
 CITY OF PROVIDENCE RHODE ISLAND

NORTH  
  
 0 100 200 300  
 SCALE IN FEET

EXHIBIT NO. R-213  
 MAP NO. **2**

472

EDMUND M. MAURO  
CHAIRMAN  
TIMOTHY A. PURCELL  
VICE CHAIRMAN  
JOSEPH E. ADELSON  
G. WILLIAM MILLER  
JOHN J. CUMMINGS, JR.

# PROVIDENCE REDEVELOPMENT AGENCY

410 HOWARD BUILDING • PROVIDENCE, RHODE ISLAND 02903  
TELEPHONE 831-6550

ROBERT C. SMITH  
EXECUTIVE DIRECTOR  
SECRETARY

April 21, 1966

## REPORT TO THE CITY COUNCIL

The Honorable City Council  
City of Providence  
City Hall  
Providence, R. I.

Gentlemen:

The Providence Redevelopment Agency in accordance with the provisions of Paragraph 11 of Chapter 1575 of the Ordinances of the City of Providence, approved October 18, 1963, and Title 45, Chapters 31-33 (inclusive) of the General Laws of Rhode Island, 1956, hereby reports concerning the proposed sale of real property within the Weybosset Hill Project No. R.I. R-7.

The City of Providence wishes to purchase Parcel No. 3 within the Weybosset Hill Project. Said parcel of land is bounded by Sabin, Mathewson and Fountain Streets and is comprised of ~~13,000~~ square feet of land which will be sold for a total sales price of \$167,000 as established by the Federal Government.

This parcel of land will be the site of the new Welfare Building to be constructed by the City of Providence. The new building is designed to be an integral part of the Weybosset Hill Project and will be a welcome addition to the Weybosset Hill Project.

Respectfully submitted,

*Robert C. Smith*  
Robert C. Smith  
Executive Director

*RCS*  
*Aug 29, 1966*

27,916  
RCS/ewe  
rhy

## IN CITY COUNCIL

SEP 1 1966

READ:  
WHEREUPON IT IS ORDERED THAT  
THE SAME BE RECEIVED.

*Vincent Crespo*  
CLERK

**IN CITY  
COUNCIL**

APR 21 1966

FIRST READING  
REFERRED TO COMMITTEE ON  
RENEWAL & PLANNING.....

*Vincent Vespa*, CLERK

**THE COMMITTEE ON  
URBAN REDEVELOPMENT  
RENEWAL & PLANNING**

.....  
Recommends

*Be Received*

*Vincent Vespa*  
F-29-66

Clerk

FILED

APR 14 3 46 PM '66

DEPT. OF CITY CLERK  
PROVIDENCE, R.I.

EDMUND M. MAURO  
CHAIRMAN  
TIMOTHY A. PURCELL  
VICE CHAIRMAN  
JOSEPH E. ADELSON  
G. WILLIAM MILLER  
JOHN J. CUMMINGS, JR.

ROBERT C. SMITH  
EXECUTIVE DIRECTOR  
SECRETARY

# PROVIDENCE REDEVELOPMENT AGENCY

410 HOWARD BUILDING • PROVIDENCE, RHODE ISLAND 02903

TELEPHONE 831-6550

August 16, 1966

## REPORT TO THE CITY COUNCIL

The Honorable City Council  
City of Providence  
City Hall  
Providence, R. I.

Gentlemen:

The Providence Redevelopment Agency in accordance with the provisions of Paragraph 12 of Chapter 1375, as amended, of the Ordinances of the City of Providence, Approved December 2, 1960; and Title 45, Chapter 32, Section 5 of the General Laws of Rhode Island, 1956, hereby reports concerning the proposed sale of real property within the Huntington Expressway Industrial Park.

D & A Electroplating Company proposes to purchase a certain parcel of land situated within the Huntington Expressway Industrial Park. Said parcel of land contains 65,673 square feet and will be sold for a total sales price of \$37,403.80.

The Redeveloper is a local concern engaged in the electroplating of costume jewelry, industrial plating and plating of electronic circuit boards. Present employment is approximately 25 and is expected to increase to 50 at the new plant. Preliminary site plans submitted by D & A Electroplating Co. indicate that the developer intends to construct a 10,000 square foot building with provisions for expansion to 15,000 square feet in the future. The cost of the new construction is estimated in excess of \$100,000.

The sale of land to D & A Electroplating Company will permit the retention of one of our smaller industries who wish to expand and yet remain in the City of Providence and will also increase the tax base of the City.

Respectfully submitted,



Robert C. Smith  
Executive Director

IN CITY COUNCIL

SEP 1 1966

RCS:rmb  
rhy

READ:  
WHEREUPON IT IS ORDERED THAT  
THE SAME BE RECEIVED.

*Vincent Vespa*  
CLERK

# IN CITY COUNCIL

AUG 16 1956

FIRST READING  
REFERRED TO COMMITTEE ON URBAN REDEVELOPMENT  
RENEWAL & PLANNING

*Vincent Waples*, CLERK

THE COMMITTEE ON  
URBAN REDEVELOPMENT  
RENEWAL & PLANNING

*Vincent Waples*  
8-29-56  
Clerk

FILED  
AUG 5 11 21 AM '56  
DEPT. OF CITY CLERK  
PROVIDENCE, R.I.